



Proposal Basic Information	
Proposal File No.	MADA/BP/0022/2023
Owner Name	SMT. SHARDA DAS
Khata No	OLD KHATA NO-74, NEW KHATA NO-189
Plot No	OLD PLOT NO-340, NEW PLOT NO-1120
Village Name	Amaghata
Use	Residential
SubUse	Bungalow/ Dwelling / Non Apartment

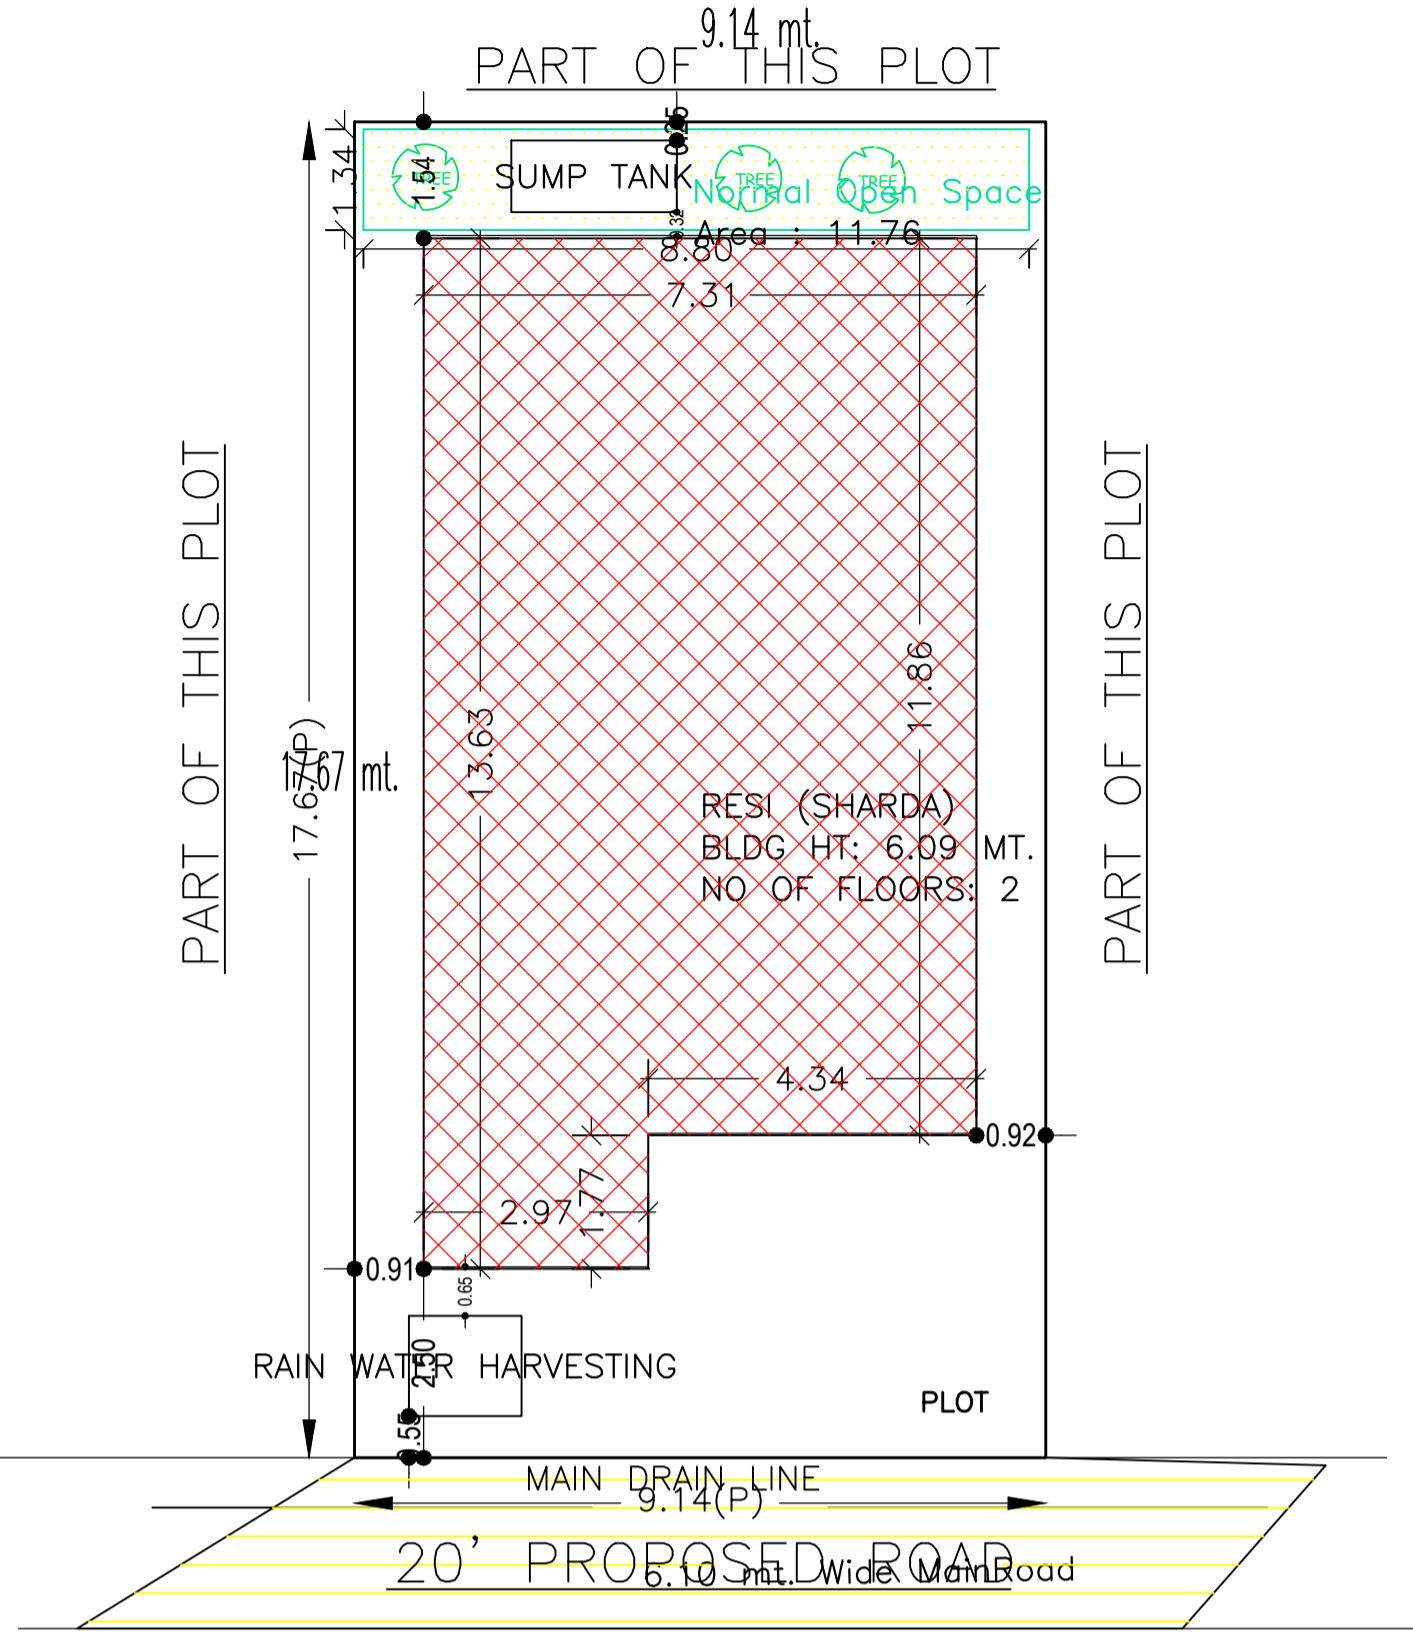


SITE PLAN

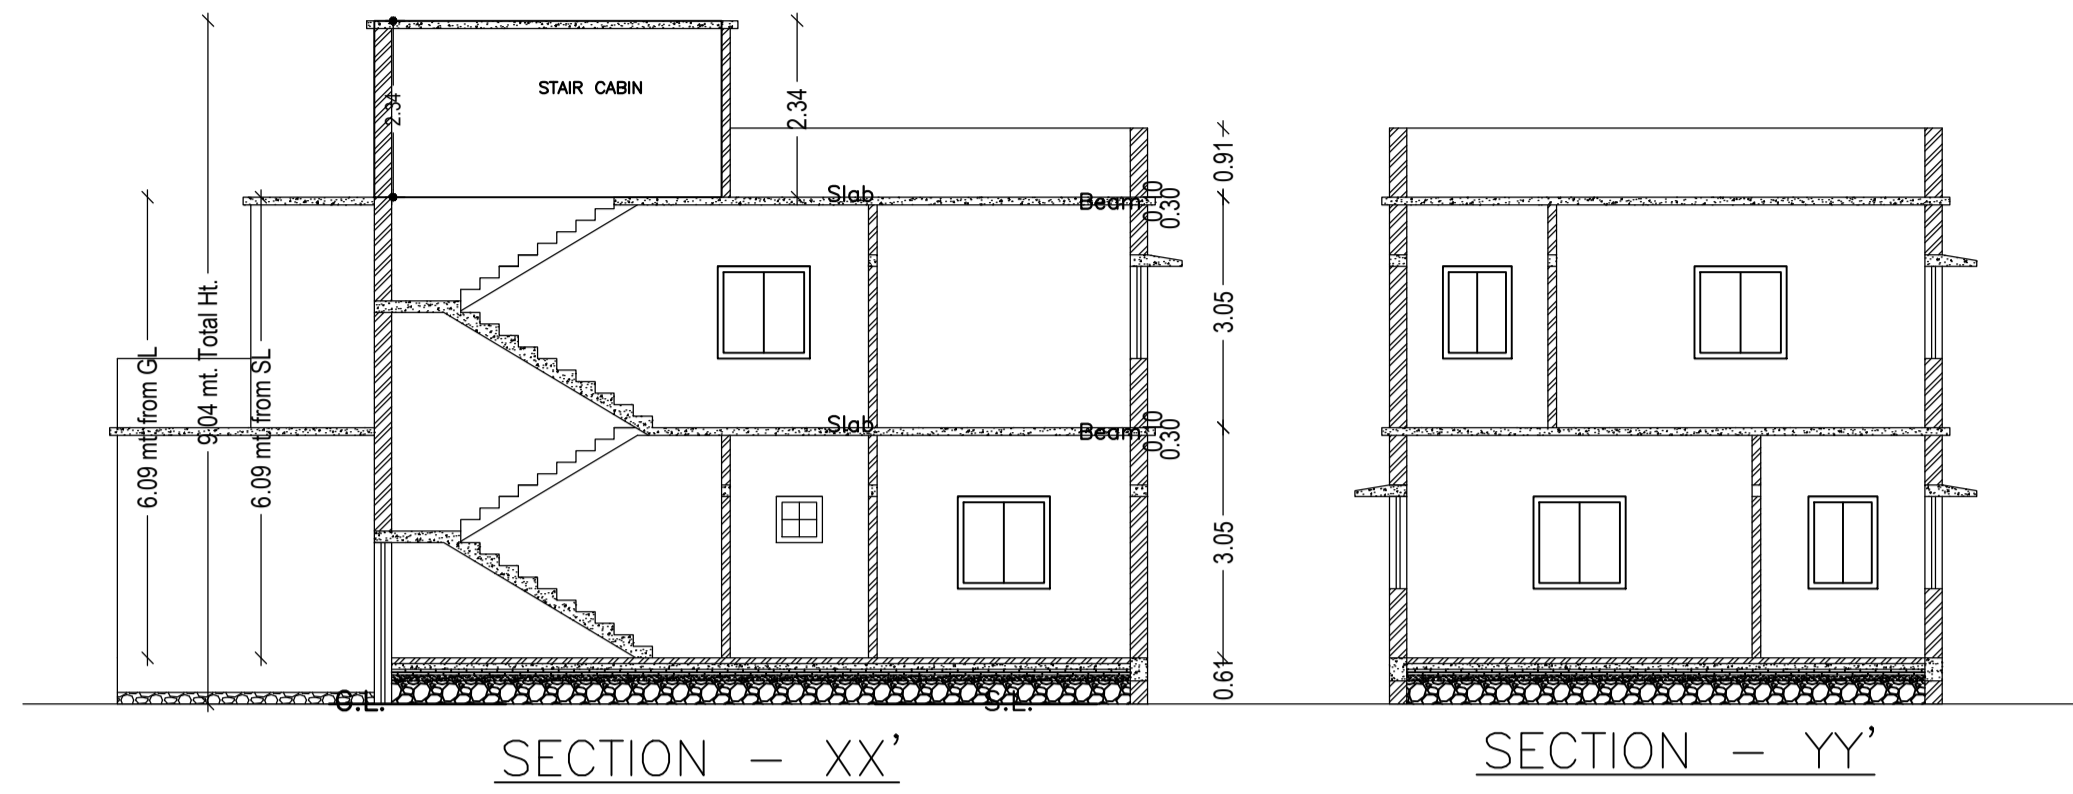


SECTION - XX'


SECTION - YY'

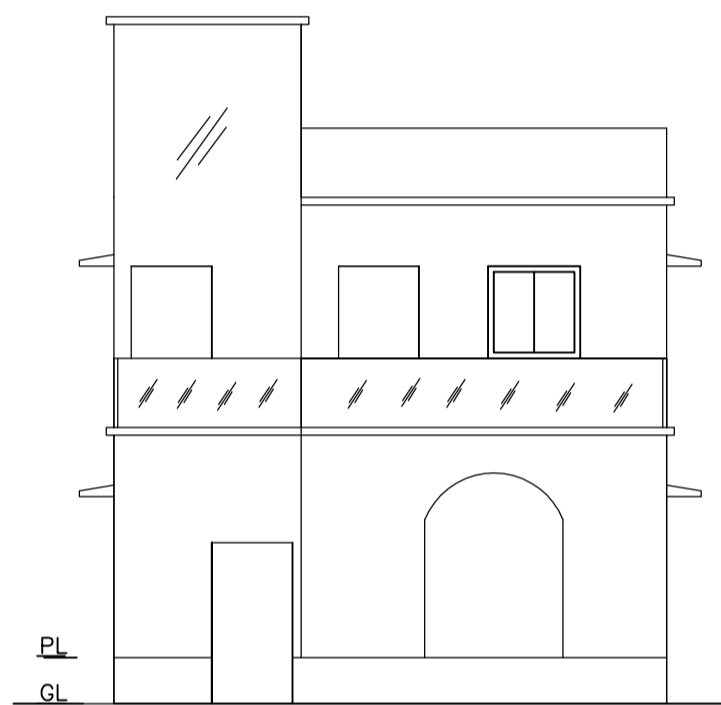


FRONT ELEVATION

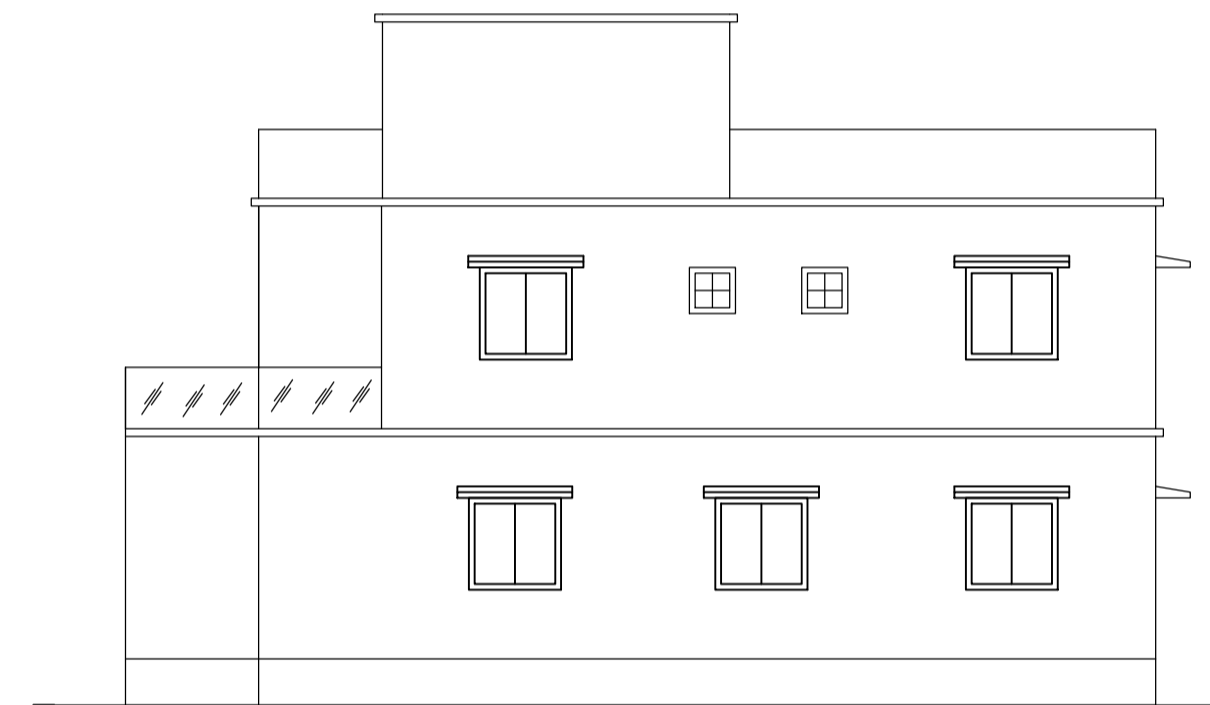

RIGHT SIDE ELEVATION

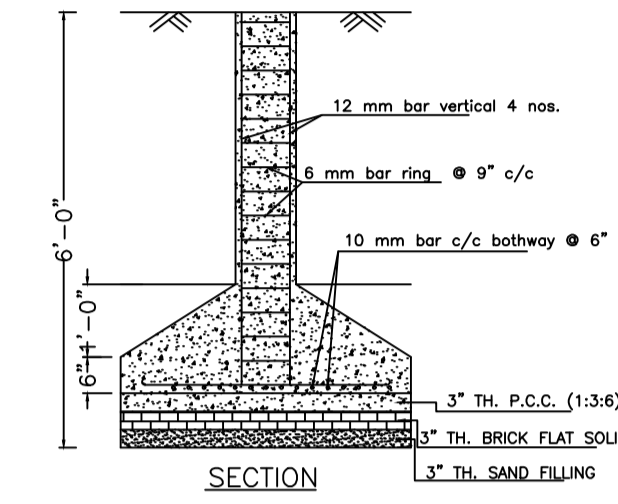


SECTION

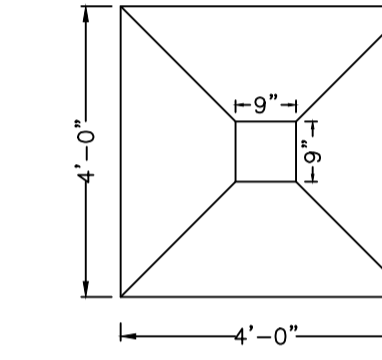

PLAN

DETAILS OF COLUMN FOUNDATION
SCALE - 1" = 2'-0"

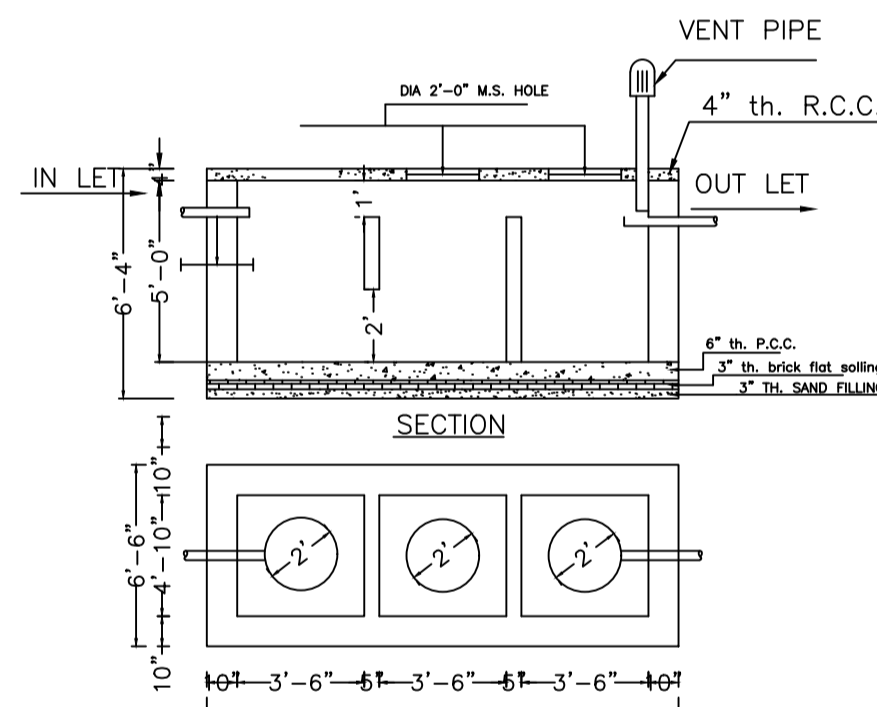

SECTION

DETAILS OF SEPTIC TANK

Building :RESI (SHARDA)					
Floor Name	Total Built Up Area (Sq.mt.)	Proposed FAR Area (Sq.mt.)	Total FAR Area (Sq.mt.)	Total Consumed Additional FAR Area (Sq.mt.)	Tnmt (No.)
Ground Floor	91.97	91.97	91.97	91.97	01
First Floor	86.73	86.73	86.73	86.73	00
Terrace Floor	0.00	0.00	0.00	0.00	00
Total :	178.70	178.70	178.70	178.70	01
Total Number of Same Buildings	1				
Total :	178.70	178.70	178.70	178.70	01

SCHEDULE OF DOOR:


BUILDING NAME	NAME	LENGTH	HEIGHT	NOS
RESI (SHARDA)	D	0.76	2.10	03
RESI (SHARDA)	D	0.91	2.10	02
RESI (SHARDA)	D	1.07	2.10	07
RESI (SHARDA)	D	1.83	2.10	01

SCHEDULE OF WINDOW/VENTILATION:


BUILDING NAME	NAME	LENGTH	HEIGHT	NOS
RESI (SHARDA)	W	0.61	1.20	03
RESI (SHARDA)	W	0.91	1.20	02
RESI (SHARDA)	W	1.22	1.20	10

UnitBUA Table for Building :RESI (SHARDA)

FLOOR	Name	UnitBUA Type	UnitBUA Area	Carpet Area	No. of Rooms	No. of Tenement
GROUND FLOOR PLAN	SPLIT 1	FLAT	178.71	178.00	6	1
FIRST FLOOR PLAN	SPLIT 1	FLAT	0.00	0.00	8	0
Total :	-	-	178.71	178.00	14	1

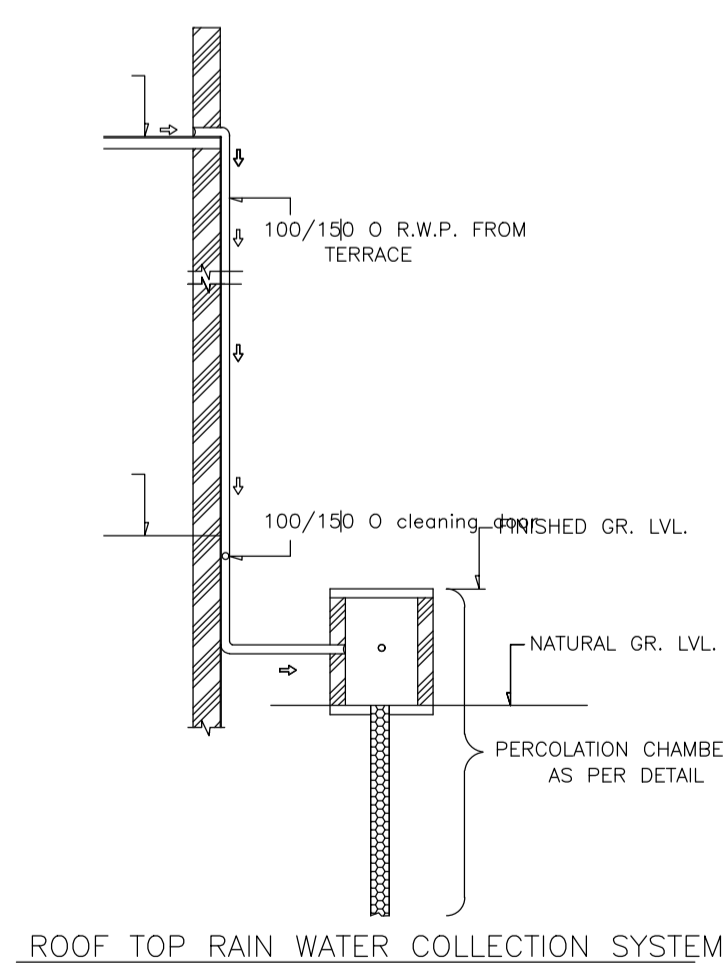


ROOF TOP RAIN WATER COLLECTION SYSTEM

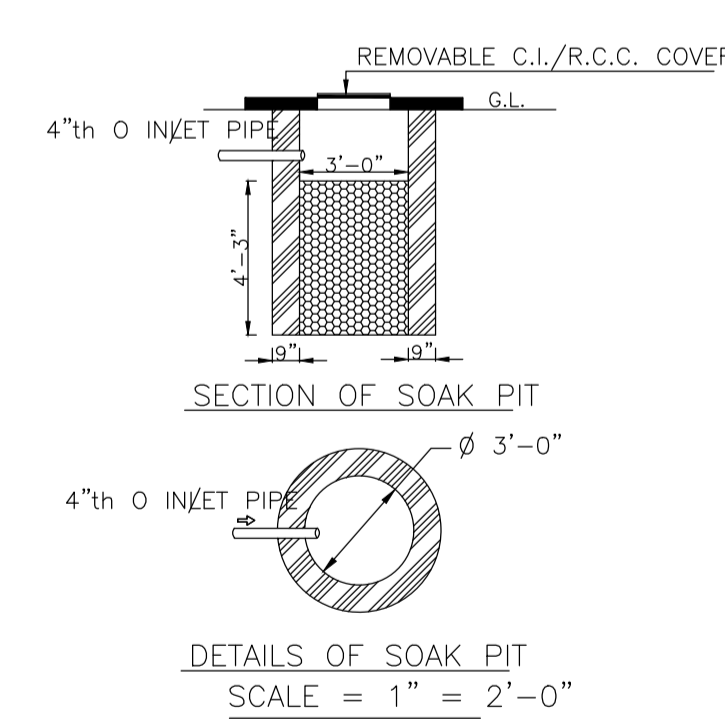


SECTION OF SOAK PIT


DETAILS OF SOAK PIT
SCALE = 1" = 2'-0"

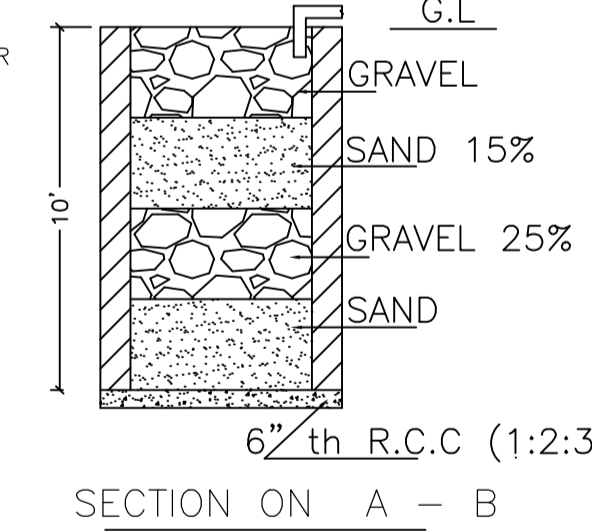

SECTION ON A - B

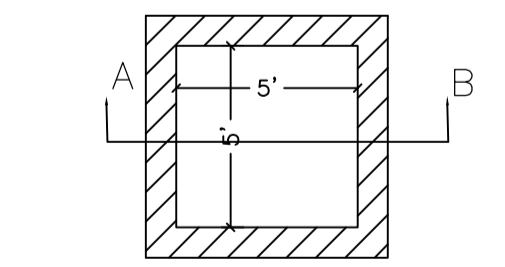

DETAILS DRAWING OF RAIN WATER HARVESTING

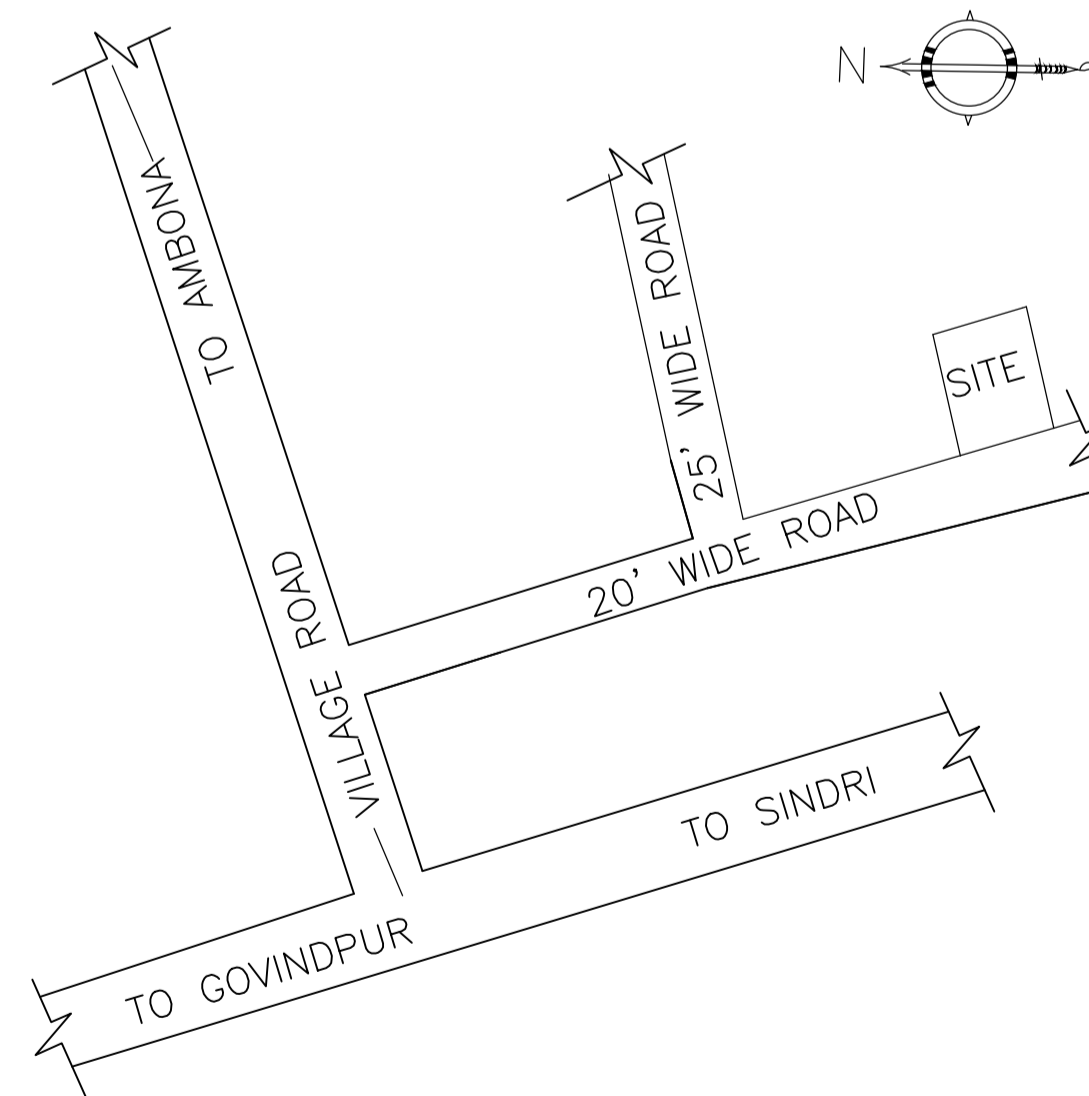

AREA STATEMENT MINERAL AREA DEVELOPMENT AUTHORITY		VERSION NO. : 1.0.65
PROJECT DETAIL:		VERSION DATE: 16/10/2020
Region : JHARKHAND URBAN	Plot Use: Residential	
LOCAL BODIES	Plot SubUse: Bungalow/ Dwelling / Non Apartment	
District: DHANBAD	PlotNearby/ReligiousStructure: NA	
Authority: MINERAL AREA DEVELOPMENT AUTHORITY	Plot/Plot No: OLD PLOT NO-340, NEW PLOT NO-1120	
Inward No: MADA/BP/0022/2023	North: Plot No. - SAME PLOT	
Application Type: General Proposal	South: Plot No. - SAME PLOT	
Project Type: Building Permission	East: Plot No. - SAME PLOT	
Nature of Development: New	West: Road Width - 6.10	
Location of Development Area: Old Area		
AREA DETAILS:		SQ.MT.
AREA OF PLOT (Minimum)	(A)	161.56
NET AREA OF PLOT(Gross Plot Area - Deduction from Gross Plot area)	(A-Deductions)	161.56
Deduction for Balance Plot Area(from Gross Plot Area)		
Common Plot		11.76
Total		11.76
BALANCE AREA OF PLOT(Net Plot Area - Recreational/Amenity space)	(A-Deductions)	149.80
PLOT AREA FOR COVERAGE(Net Plot Area)	(A-Deductions)	161.56
Plot Area for FAR (Net Plot Area + Road Widening Area)	(A-Deductions)	161.56
COVERAGE CHECK		
Permissible Coverage area (70.00 %)		113.09
Proposed Coverage Area (56.93 %)		91.97
Total Prop. Coverage Area (56.93 %)		91.97
Balance coverage area (13.07 %)		21.12
FAR CHECK		
Perm. FAR Area (2.500)		403.90
Total Perm. FAR area		403.90
Residential FAR		178.71
Proposed FAR Area		178.71
Total Proposed FAR Area		178.71
Consumed FAR (Factor)		1.11
Balance FAR Area		225.19
BUILT UP AREA CHECK		
Total Proposed BuiltUp Area		178.70
ARCHITECT (Regd)		RAM PRATAP SINGH
ENGINEER (Regd)		
SUPERVISOR (Regd)		
OWNER (Regd)		SMT. SHARDA DAS
DEVELOPMENT AUTHORITY		LOCAL BODY

COLOR INDEX	
PLOT BOUNDARY	Black
ABUTTING ROAD	Green
PROPOSED CONSTRUCTION	Red
COMMON PLOT	Yellow
ROAD WIDENING AREA	Orange
EXISTING (To be retained)	Blue
EXISTING (To be demolished)	Light Blue

Buildingwise Floor FAR Details

Floor Name	Building Name		Total	
	Proposed Built Up Area (Sq.mt.)	Proposed FAR Area (Sq.mt.)	Total Proposed Built Up Area (Sq.mt.)	Total FAR Area (Sq.mt.)
Ground Floor	91.97	91.97	91.97	91.97
First Floor	86.73	86.73	86.73	86.73
Terrace Floor	0.00	0.00	0.00	0.00
Total :	178.70	178.70	178.70	178.70

Building USE/SUBUSE Details


Building Name	Building Use	Building SubUse	Building Structure
RESI (SHARDA)	Residential	Bungalow/ Dwelling / Non Apartment	Non-Highrise

FAR & Tenement Details (Table 4c-1)


Building	No. of Same Bldg	Total Built Up Area (Sq.mt.)	Proposed FAR Area (Sq.mt.)	Total FAR Area (Sq.mt.)	Total Consumed Additional FAR Area (Sq.mt.)	Tnmt (No.)
RESI (SHARDA)	1	178.70	178.70	178.70	178.70	01
Grand Total :	1	178.70	178.70	178.70	178.70	01

LTP NAME AND SIGNATURE	STRUCTURAL ENG'S NAME AND SIGNATURE	BUILDER NAME AND SIGNATURE	DIGITAL SIGNATURE
RAM PRATAP SINGH MADA/ARC/0024/2019			


Proposal Basic Information	
Proposal File No.	MADA/BP/0022/2023
Owner Name	SMT. SHARDA DAS
Khata No	OLD KHATA NO-74, NEW KHATA NO-189
Plot No	OLD PLOT NO-340, NEW PLOT NO-1120
Village Name	Amaghata
Use	Residential
SubUse	Bungalow/ Dwelling / Non Apartment

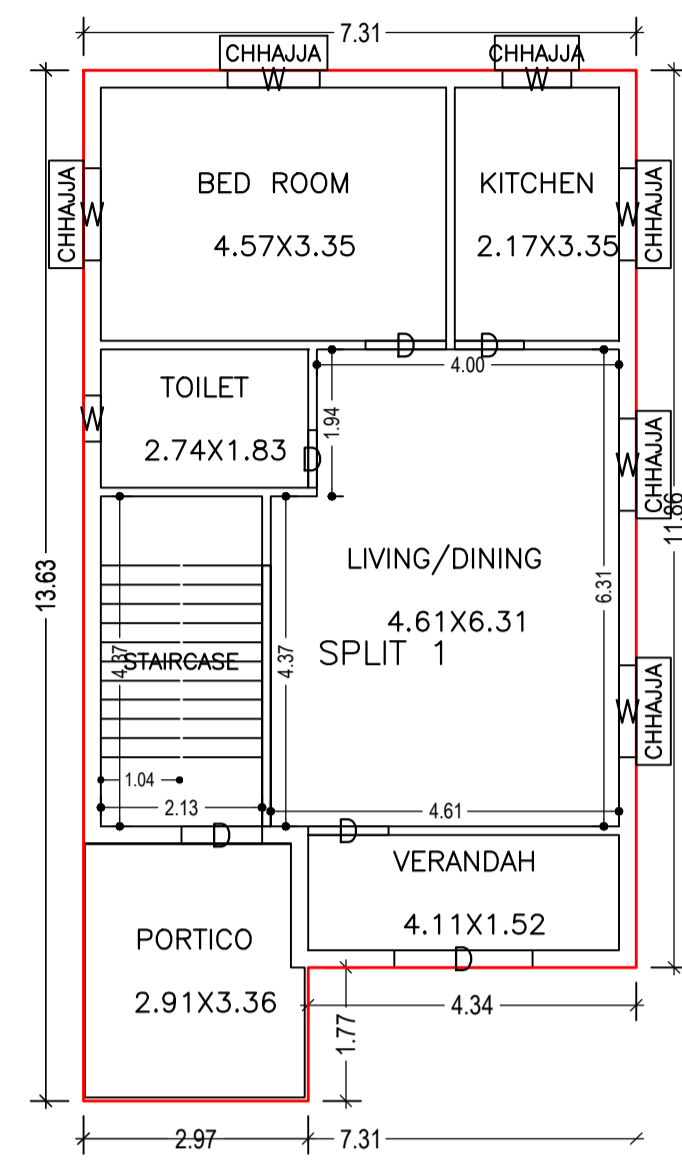





GROUND FLOOR PLAN
(Proposed)
(SCALE 1:100)

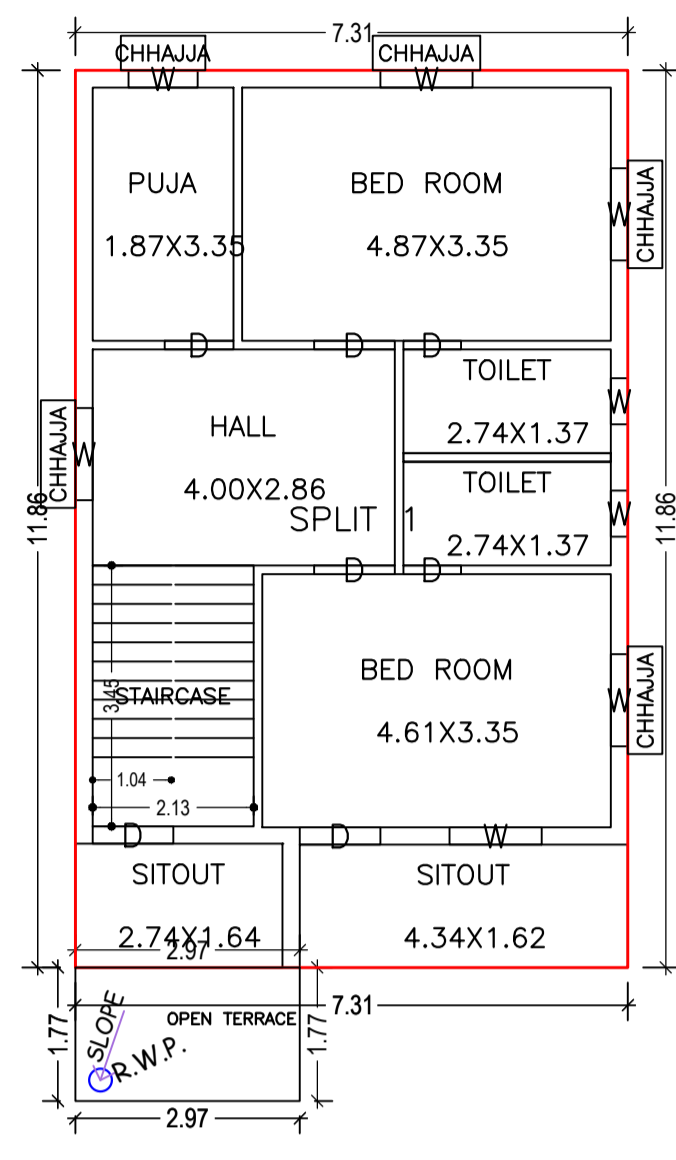





FIRST FLOOR PLAN
(Proposed)
(SCALE 1:100)

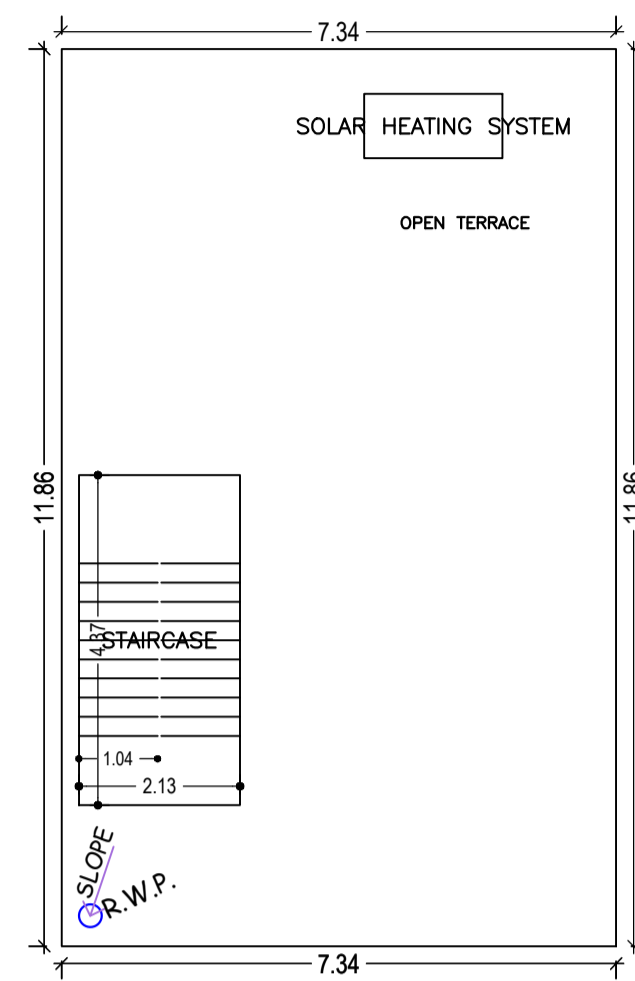



TERRACE FLOOR PLAN
(SCALE 1:100)

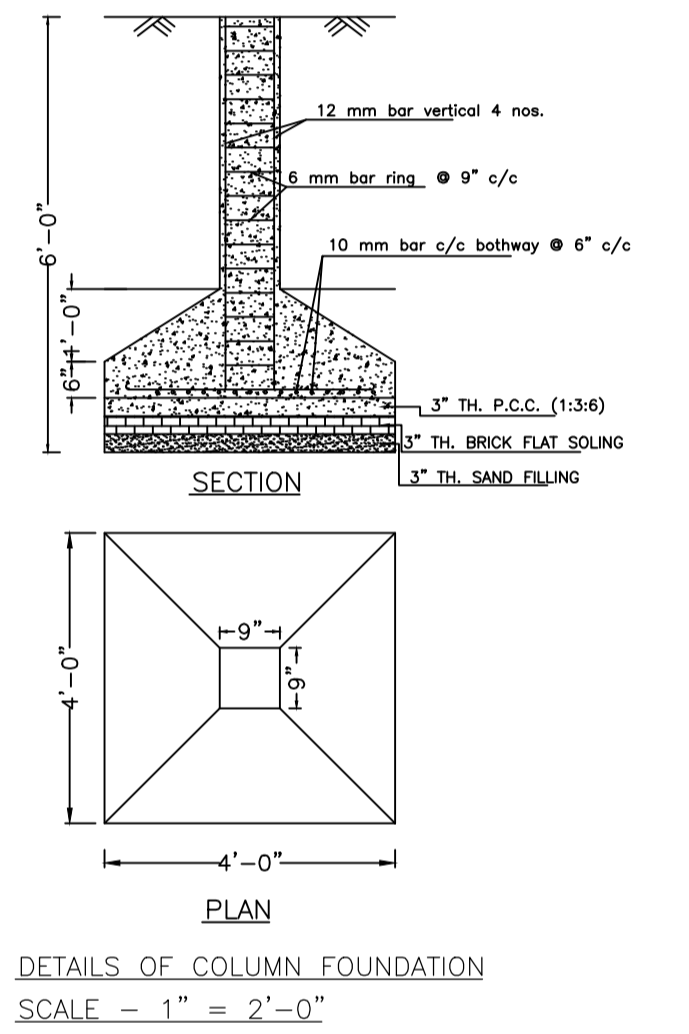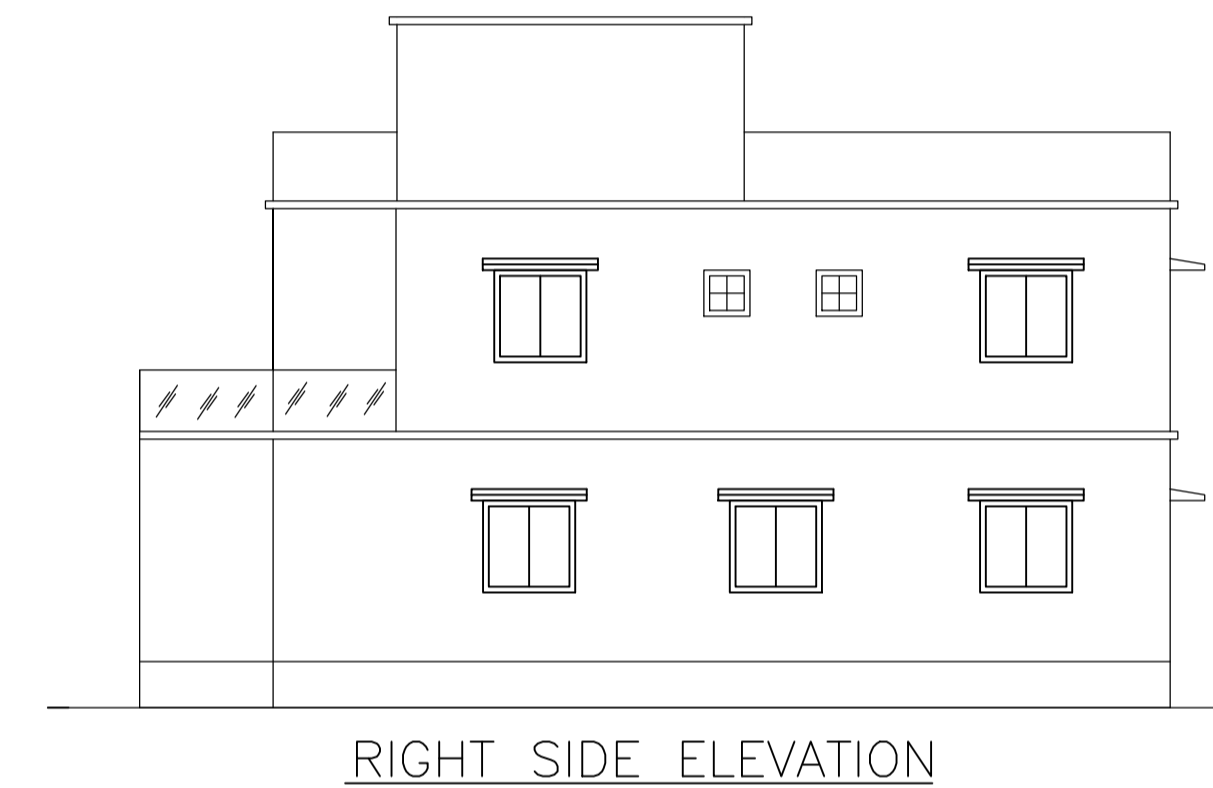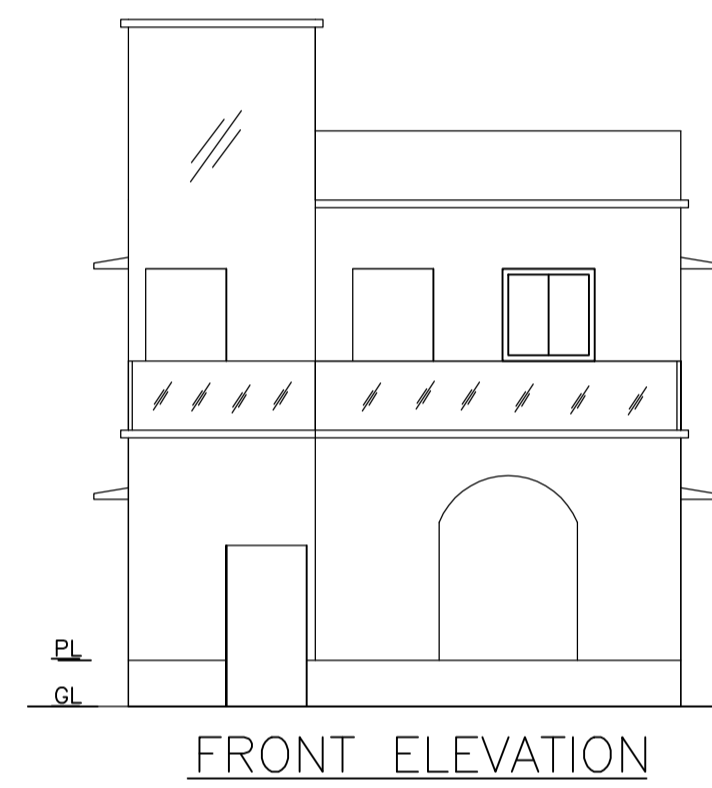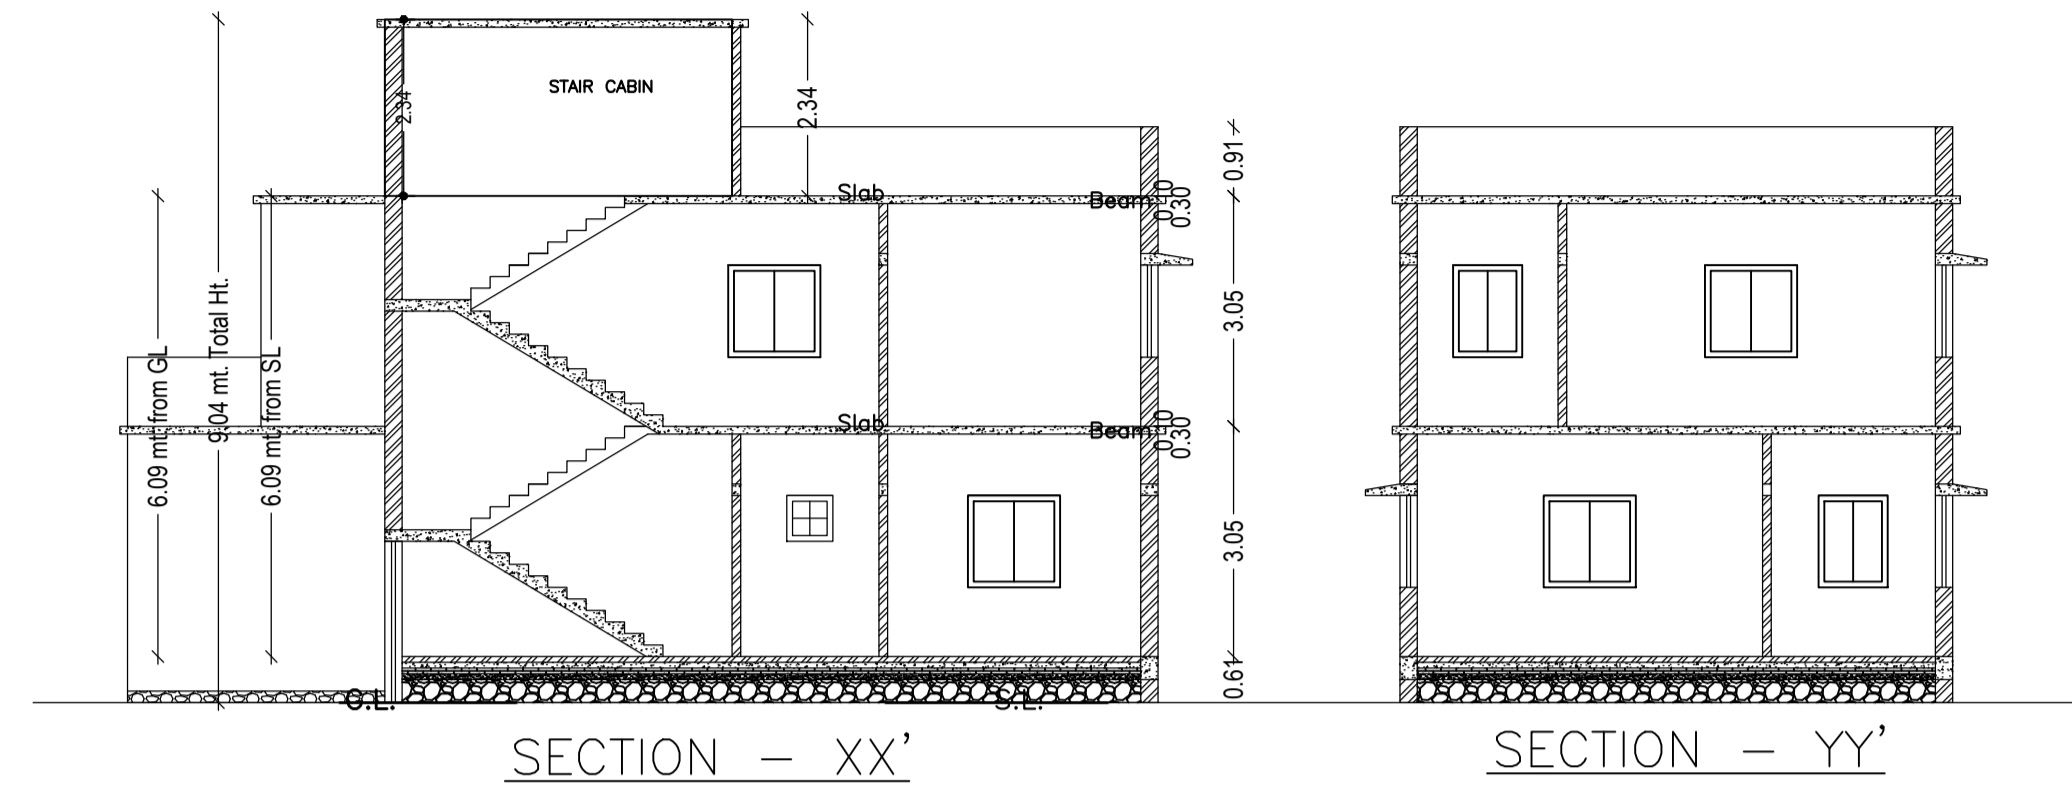

DETAILS OF COLUMN FOUNDATION
SCALE - 1" = 2'-0"

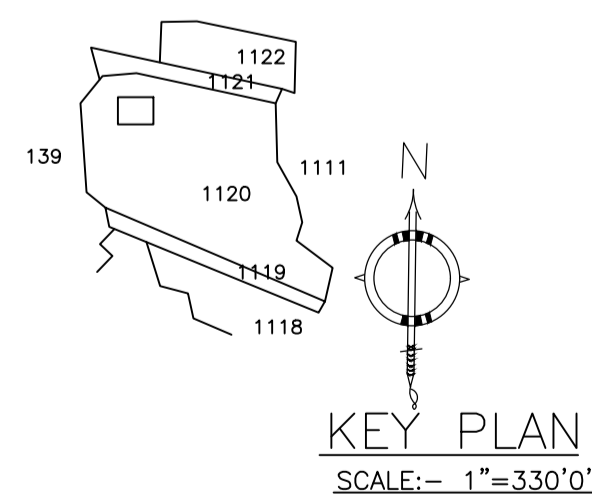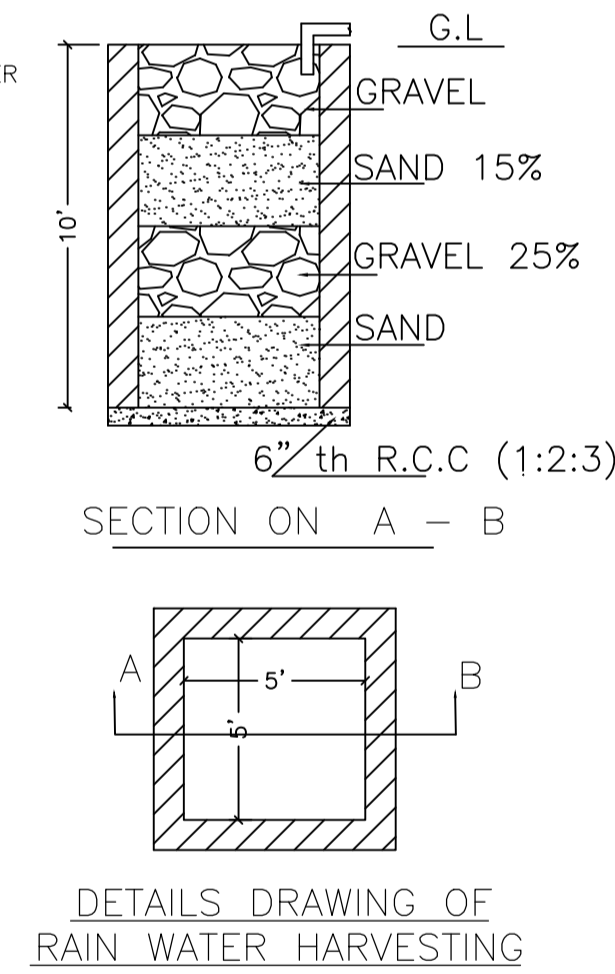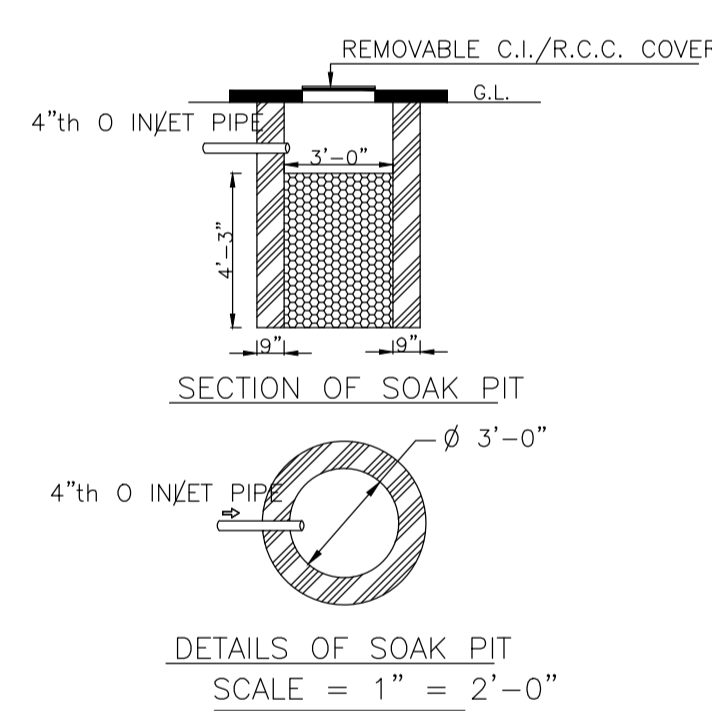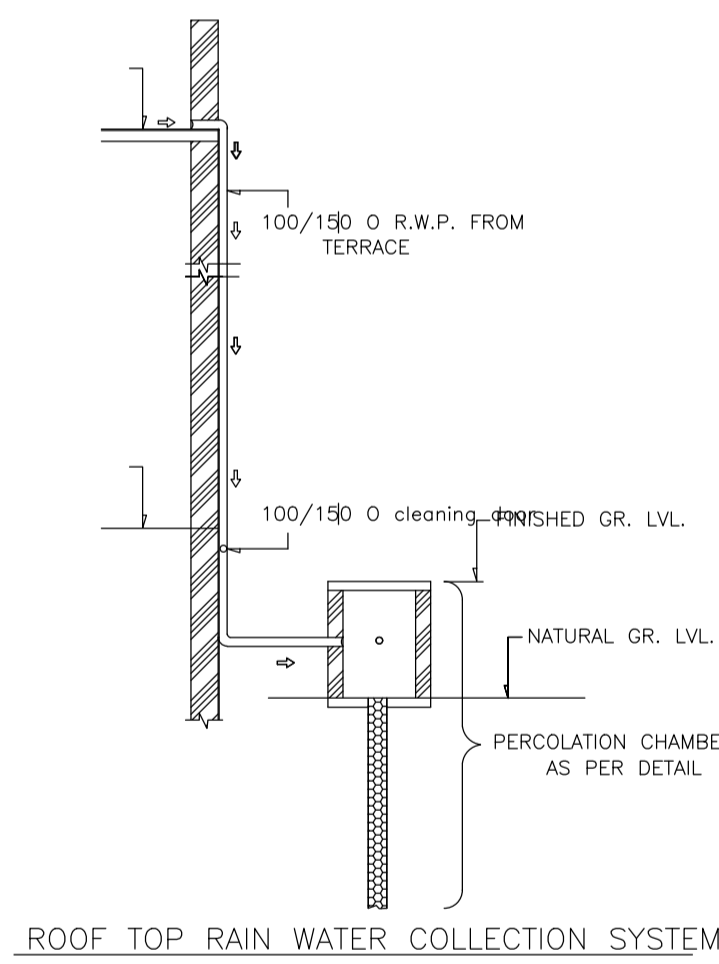

KEY PLAN
SCALE:- 1"=330'0"

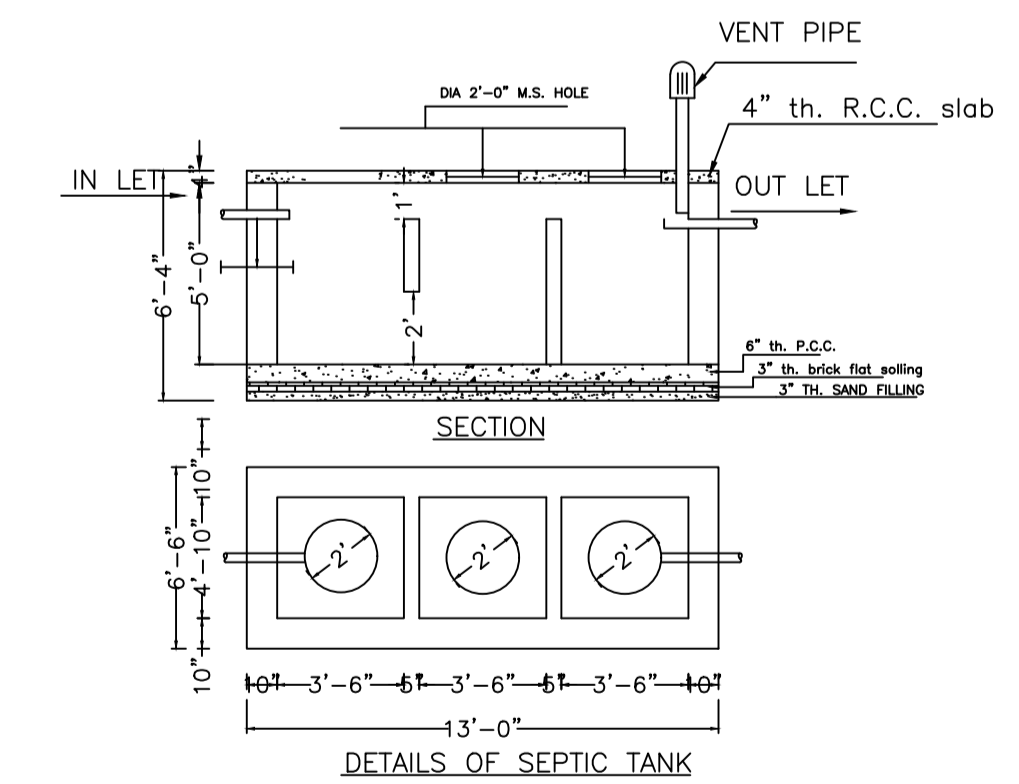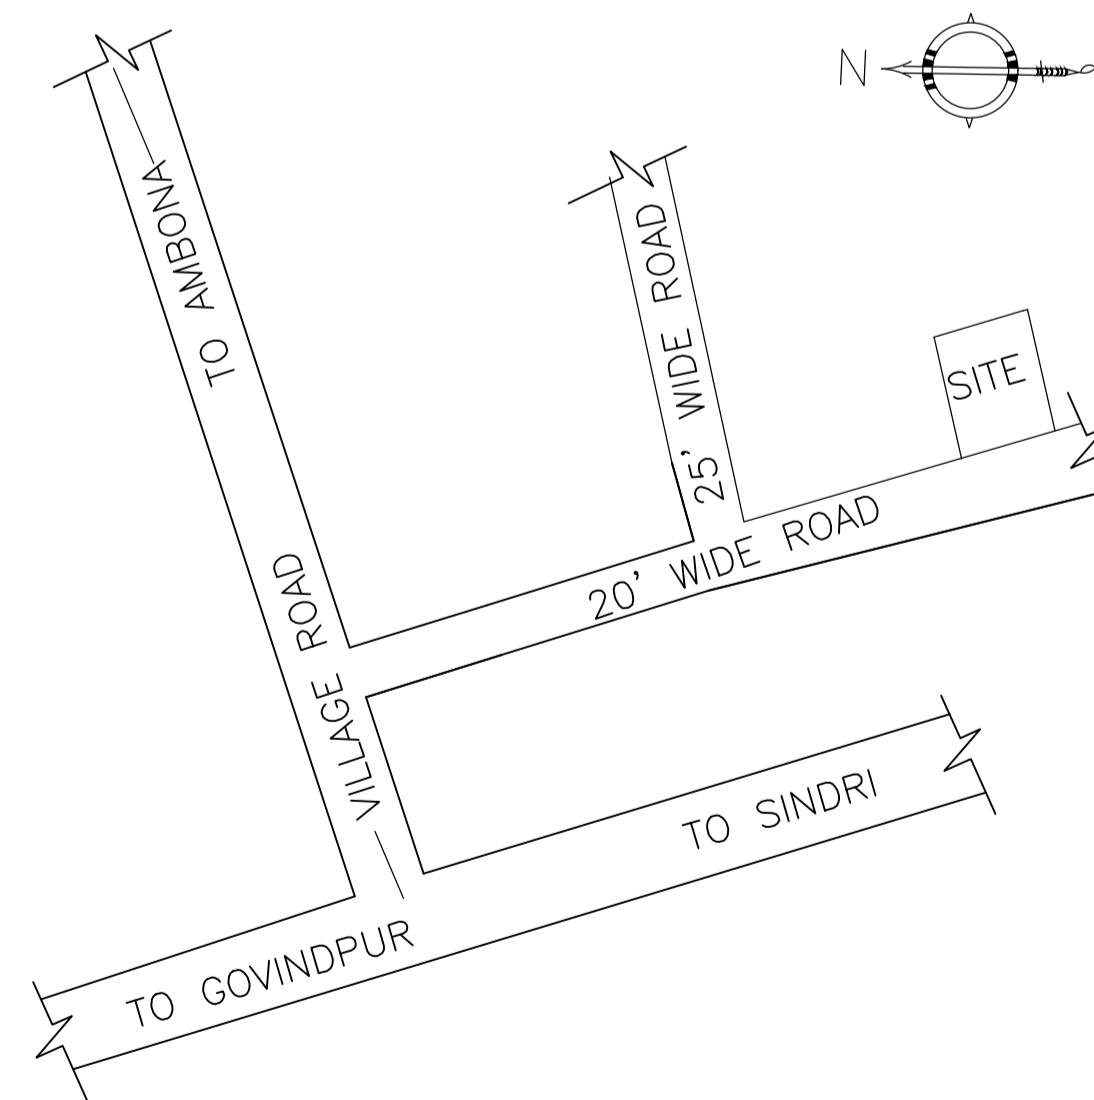

LTP NAME AND SIGNATURE	STRUCTURAL ENG'S NAME AND SIGNATURE	BUILDER NAME AND SIGNATURE	DIGITAL SIGNATURE
RAM PRATAP SINGH MADA/ARC/0024/2019			