

Proposal Basic Information

Proposal File No.	MADA/BP/0008/2023
Owner Name	SRI. PANCHAM PRASAD
Khata No	OLD KHATA NO-35, NEW KHATA NO-275
Plot No	OLD PLOT NO-2523, NEW PLOT NO-4028
Village Name	Bara Pichri
Use	Residential
SubUse	Bungalow/ Dwelling / Non Apartment

AREA STATEMENT MINERAL AREA DEVELOPMENT AUTHORITY	VERSION NO.: 1.0.65
	VERSION DATE: 16/10/2020

PROJECT DETAIL:	
Region: JHARKHAND URBAN LOCAL BODIES	Plot Use: Residential
District: DHANBAD	Plot SubUse: Bungalow/ Dwelling / Non Apartment
Authority: MINERAL AREA DEVELOPMENT AUTHORITY	PlotNearbyReligiousStructure: NA
Inward No: MADA/BP/0008/2023	Plot/SubPlot No: OLD PLOT NO-2523, NEW PLOT NO-4028
Application Type: General Proposal	North: Plot No. - SAME PLOT
Project Type: Building Permission	South: Plot No. - SAME PLOT
Nature of Development: New	East: Plot No. - SAME PLOT
Location of Development Area: Old Area	West: Road Width - 6.10

AREA DETAILS:		SQ.MT.
AREA OF PLOT (Minimum)	(A)	111.39
NET AREA OF PLOT (Gross Plot Area - Deduction from Gross Plot area)	(A-Deductions)	111.39
Deduction for Balance Plot Area (from Gross Plot Area)		
Common Plot		12.08
Total		12.08
BALANCE AREA OF PLOT (Net Plot Area - Recreational/Amenity space)	(A-Deductions)	99.30
PLOT AREA FOR COVERAGE (Net Plot Area)	(A-Deductions)	111.39
Plot Area for FAR (Net Plot Area + Road Widening Area)	(A-Deductions)	111.39

COVERAGE CHECK		
Permissible Coverage area (70.00 %)		77.97
Proposed Coverage Area (55.45 %)		61.76
Total Prop. Coverage Area (55.45 %)		61.76
Balance coverage area (14.55 %)		16.21

FAR CHECK		
Perm. FAR Area (2.500)		278.48
Total Perm. FAR area		278.48
Residential FAR		123.52
Proposed FAR Area		123.52
Total Proposed FAR Area		123.52
Consumed FAR (Factor)		1.11
Balance FAR Area		154.96


BUILT UP AREA CHECK		
Total Proposed BuiltUp Area		123.52
ARCHITECT (Regd)		RAM PRATAP SINGH
ENGINEER (Regd)		
SUPERVISOR (Regd)		
OWNER (Regd)		SRI. PANCHAM PRASAD
DEVELOPMENT AUTHORITY		LOCAL BODY

COLOR INDEX	
PLOT BOUNDARY	Black
ABUTTING ROAD	Red
PROPOSED CONSTRUCTION	Green
COMMON PLOT	Yellow
ROAD WIDENING AREA	Blue
EXISTING (To be retained)	Grey
EXISTING (To be demolished)	White

Buildingwise Floor FAR Details				
Floor Name	Building Name		Total	
	Proposed Built Up Area (Sq.mt.)	Proposed FAR Area (Sq.mt.)	Total Proposed Built Up Area (Sq.mt.)	Total FAR Area (Sq.mt.)
Ground Floor	61.76	61.76	61.76	61.76
First Floor	61.76	61.76	61.76	61.76
Terrace Floor	0.00	0.00	0.00	0.00
Total :	123.52	123.52	123.52	123.52


Building USE/SUBUSE Details				
Building Name	Building Use	Building SubUse	Building Structure	
A (PANCHAM)	Residential	Bungalow/ Dwelling / Non Apartment	Non-Highrise	

FAR & Tenement Details (Table 4c-1)						
Building	No. of Same Bldg	Total Built Up Area (Sq.mt.)	Proposed FAR Area (Sq.mt.)	Total FAR Area (Sq.mt.)	Total Consumed Additional FAR Area (Sq.mt.)	Trmt (No.)
A (PANCHAM)	1	123.52	123.52	123.52	123.52	01
Grand Total :	1	123.52	123.52	123.52	123.52	01

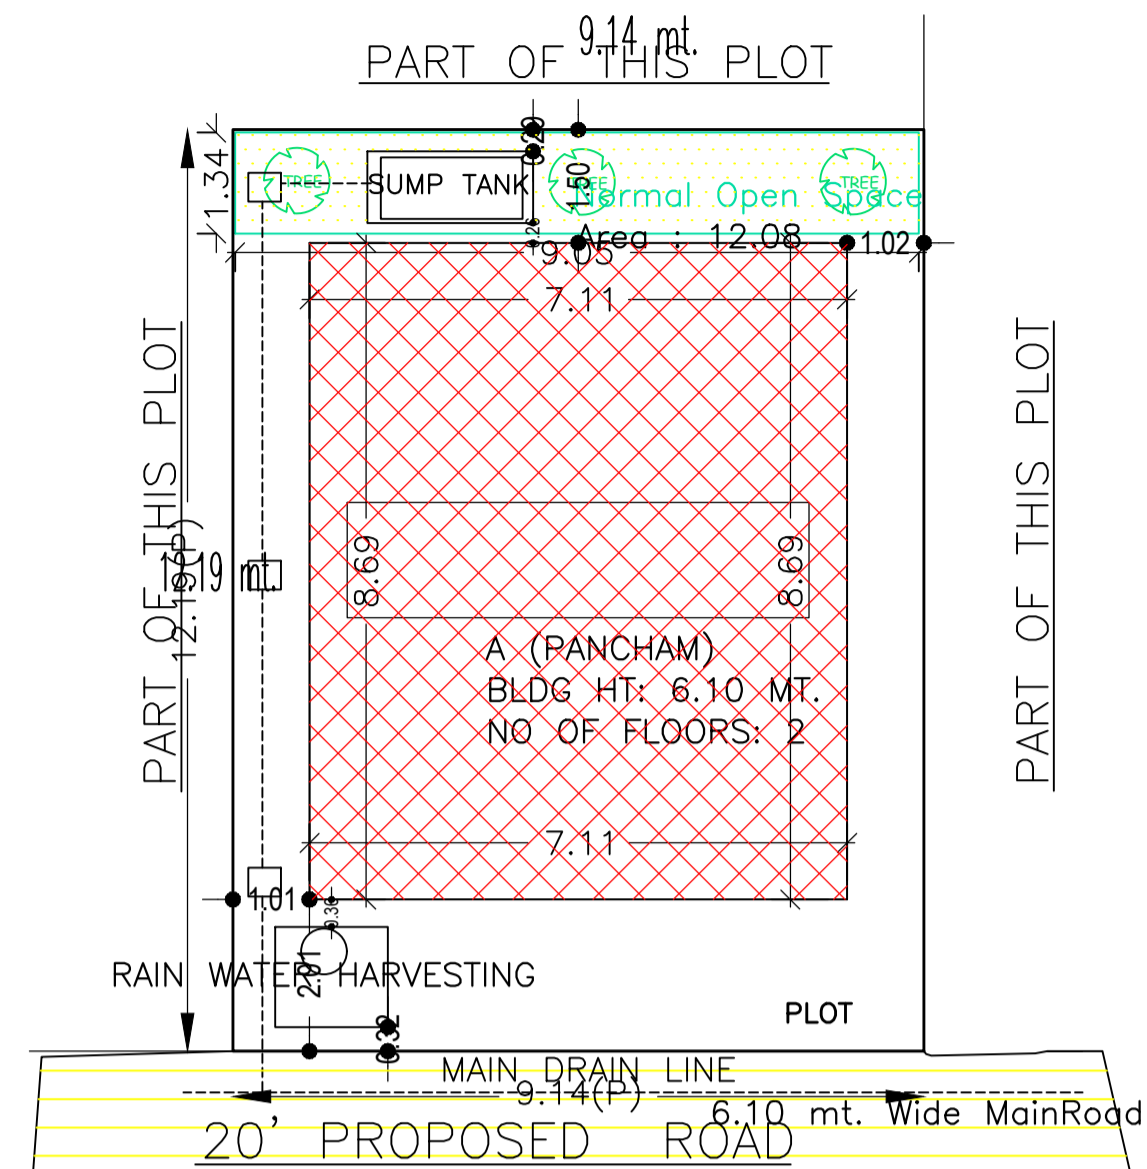


SITE PLAN

SITE PLAN

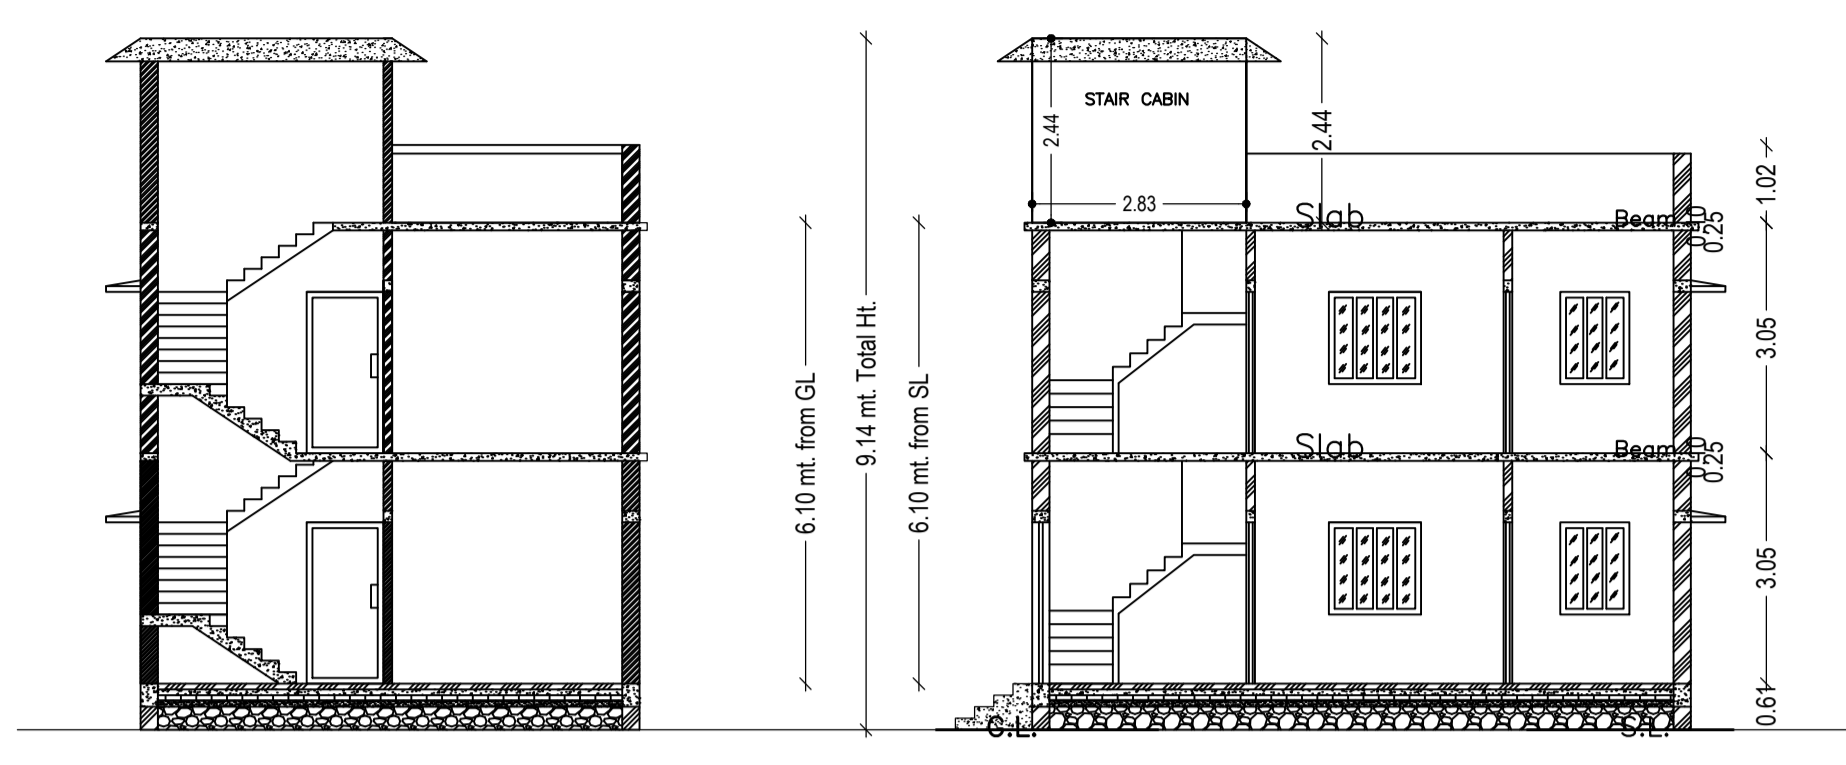


SECTION X-X


SECTION Y-Y

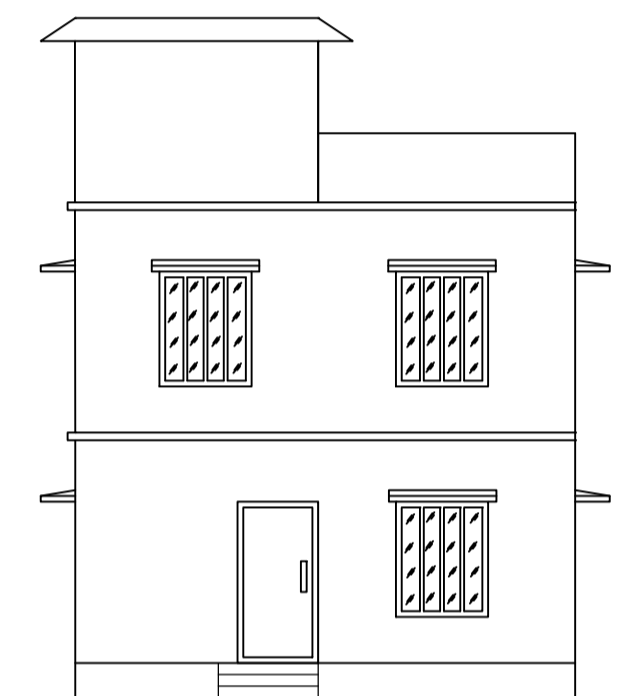

FRONT ELEVATION

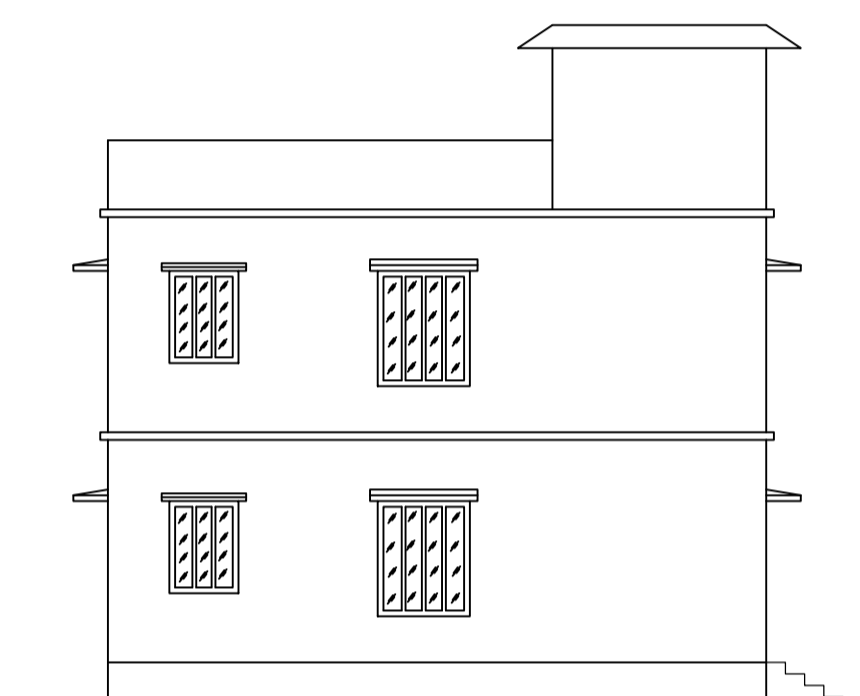

LEFT SIDE ELEVATION

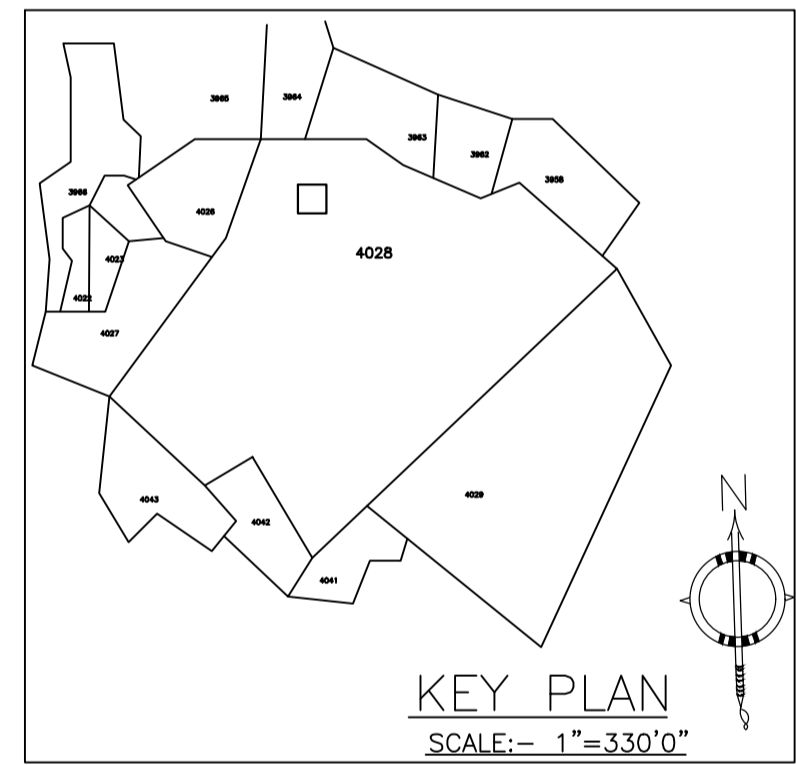

KEY PLAN


SCALE:- 1" = 330'0"

Building :A (PANCHAM)					
Floor Name	Total Built Up Area (Sq.mt.)	Proposed FAR Area (Sq.mt.)	Total FAR Area (Sq.mt.)	Total Consumed Additional FAR Area (Sq.mt.)	Trmt (No.)
Ground Floor	61.76	61.76	61.76	61.76	01
First Floor	61.76	61.76	61.76	61.76	00
Terrace Floor	0.00	0.00	0.00	0.00	00
Total :	123.52	123.52	123.52	123.52	01
Total Number of Same Buildings :	1				
Total :	123.52	123.52	123.52	123.52	01

SCHEDULE OF DOOR:					
BUILDING NAME	NAME	LENGTH	HEIGHT	NOS	
A (PANCHAM)	D	0.76	2.10	02	
A (PANCHAM)	D	0.88	2.10	02	
A (PANCHAM)	D	0.91	2.10	04	
A (PANCHAM)	D	1.02	2.10	02	

SCHEDULE OF WINDOW/VENTILATION:					
BUILDING NAME	NAME	LENGTH	HEIGHT	NOS	
A (PANCHAM)	V	0.61	1.20	02	
A (PANCHAM)	W	0.91	1.20	04	
A (PANCHAM)	W	1.22	1.20	10	

UnitBUA Table for Building :A (PANCHAM)						
FLOOR	Name	UnitBUA Type	UnitBUA Area	Carpet Area	No. of Rooms	No. of Tenement
GROUND FLOOR PLAN	SPLIT 1	FLAT	123.52	121.65	5	1
FIRST FLOOR PLAN	SPLIT 1	FLAT	0.00	0.00	5	0
Total:	-	-	123.52	121.65	10	1

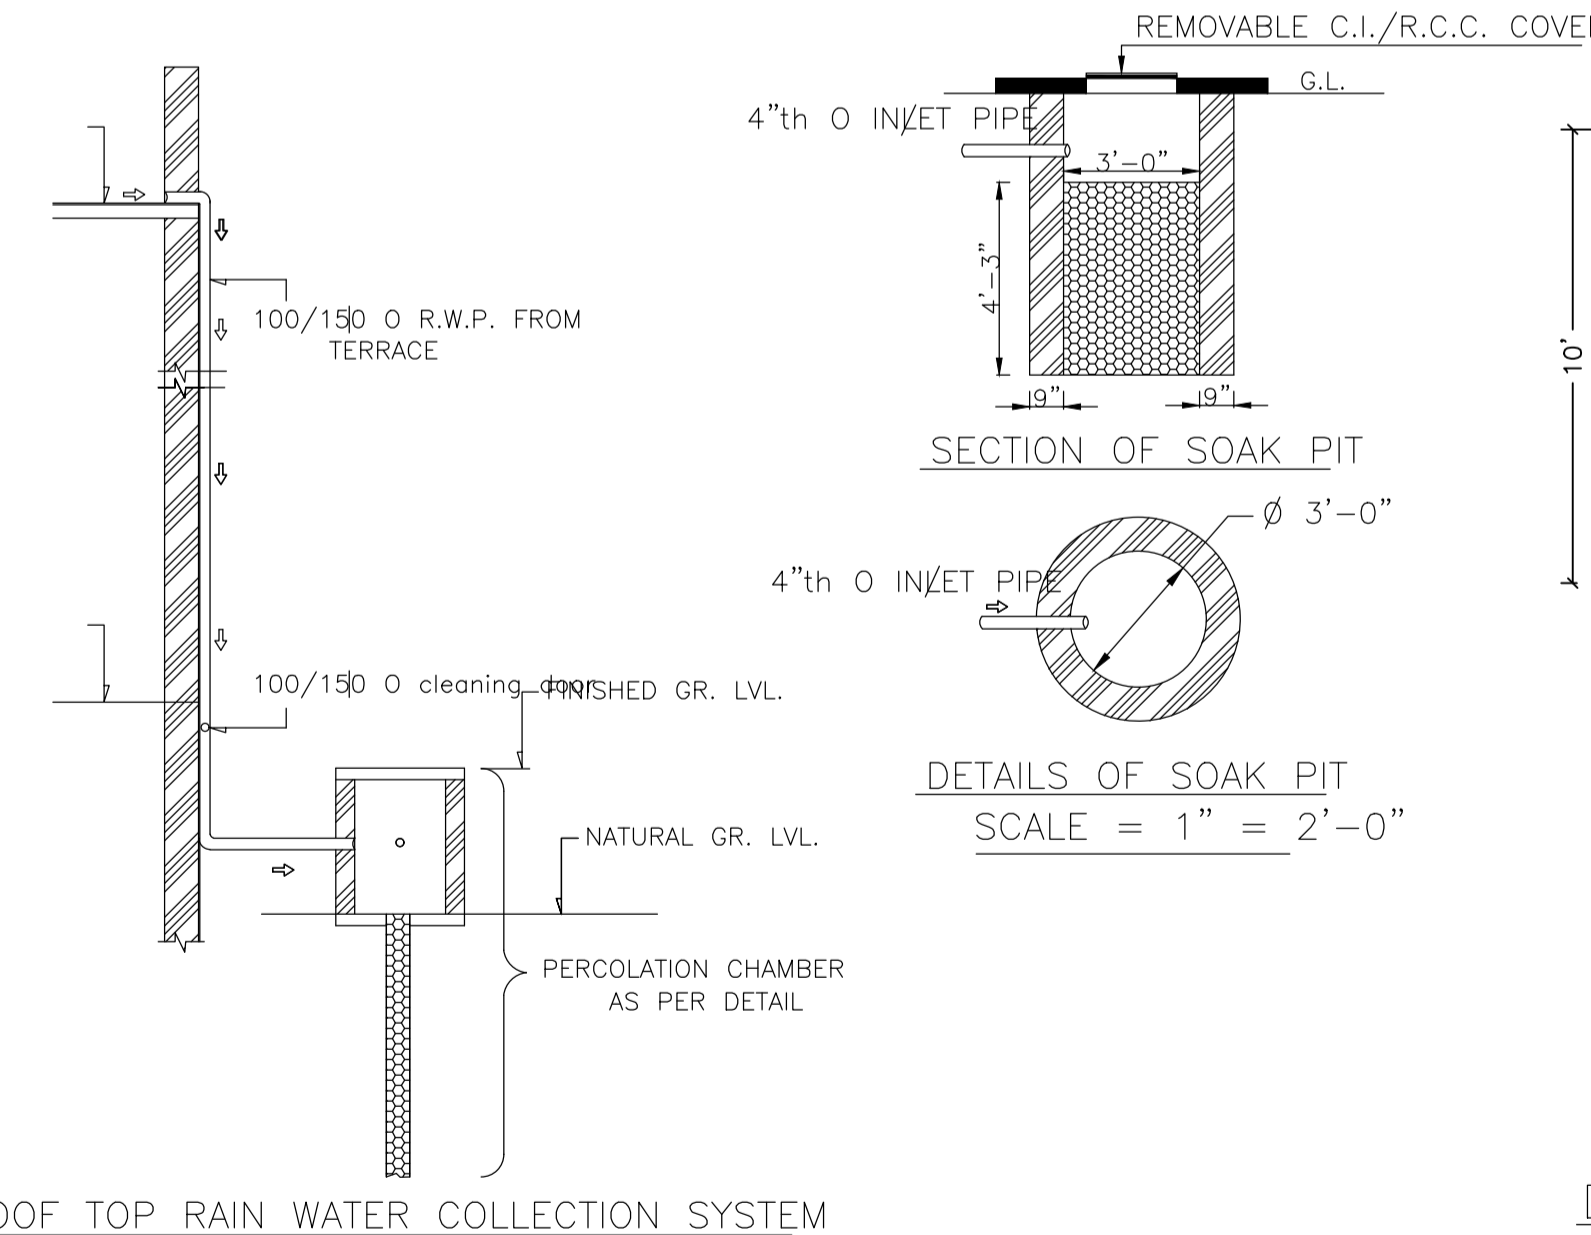


SECTION OF SOAK PIT

DETAILS OF SOAK PIT


SCALE = 1" = 2'-0"

ROOF TOP RAIN WATER COLLECTION SYSTEM

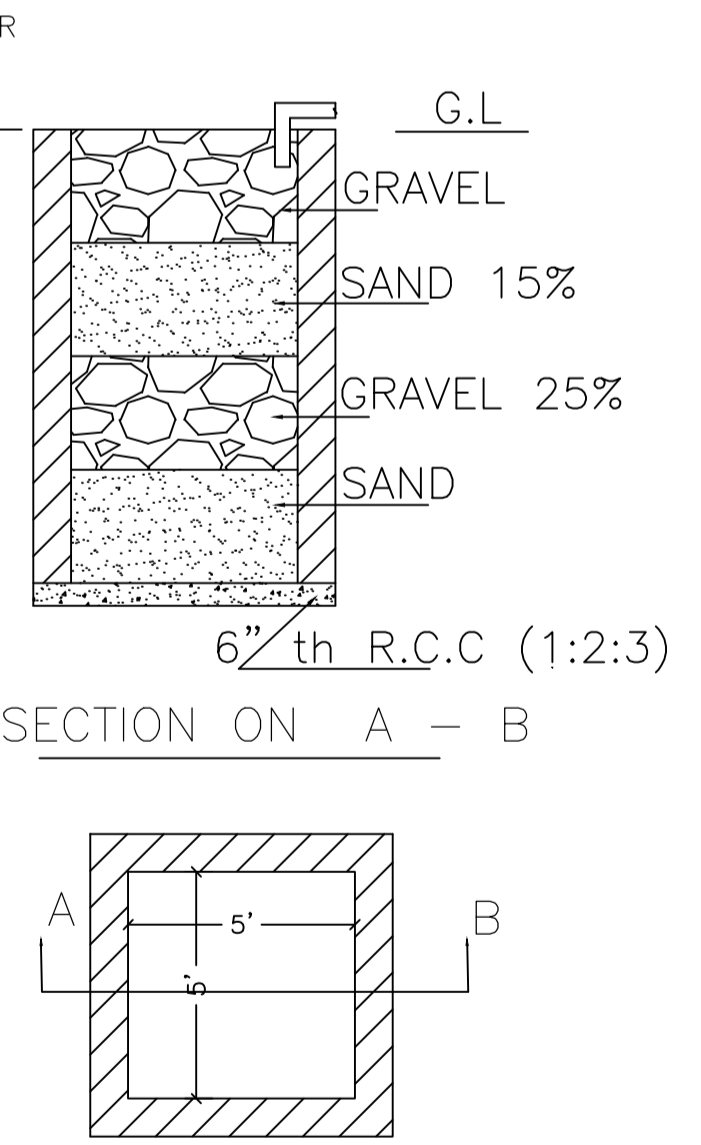


SECTION ON A - B

DETAILS DRAWING OF RAIN WATER HARVESTING

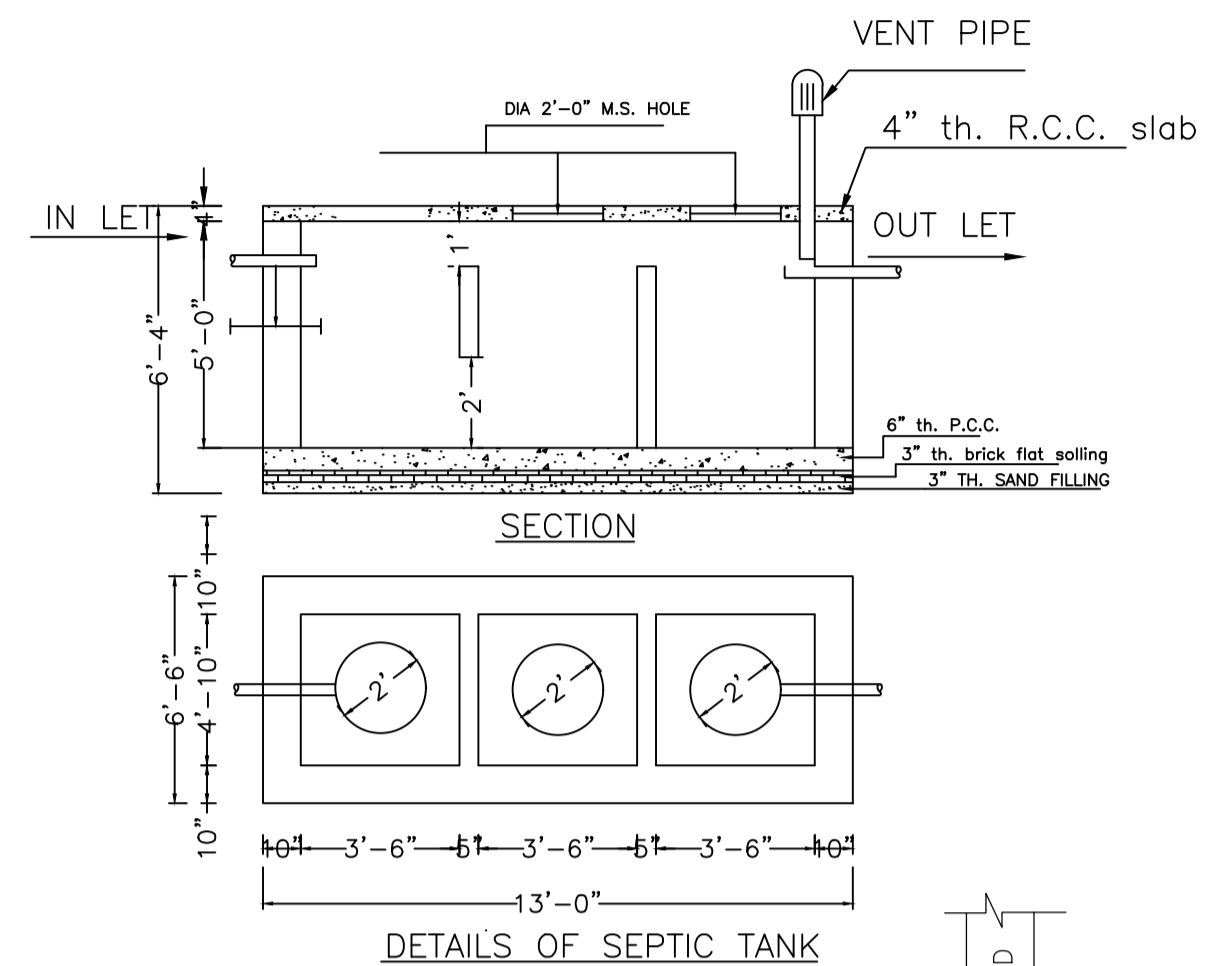


SECTION

DETAILS OF SEPTIC TANK

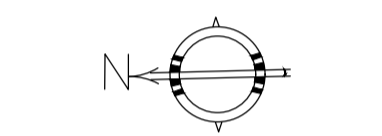


LOCATION PLAN

NOT TO SCALE

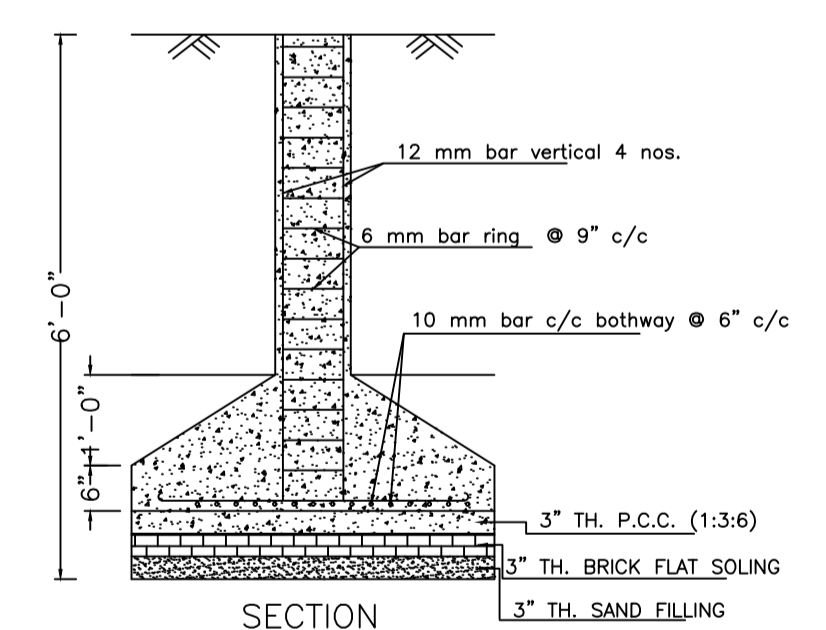

SECTION

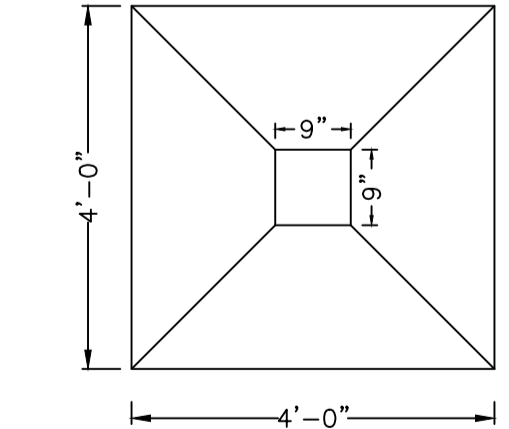


PLAN


DETAILS OF COLUMN FOUNDATION

LTP NAME AND SIGNATURE	STRUCTURAL ENG'S NAME AND SIGNATURE	BUILDER NAME AND SIGNATURE	DIGITAL SIGNATURE
RAM PRATAP SINGH MADA/ARC/0024/2019			


Proposal Basic Information	
Proposal File No.	MADA/BP/0008/2023
Owner Name	SRI. PANCHAM PRASAD
Khata No	OLD KHATA NO-35, NEW KHATA NO-275
Plot No	OLD PLOT NO-2523, NEW PLOT NO-4028
Village Name	Bara Pichri
Use	Residential
SubUse	Bungalow/ Dwelling / Non Apartment

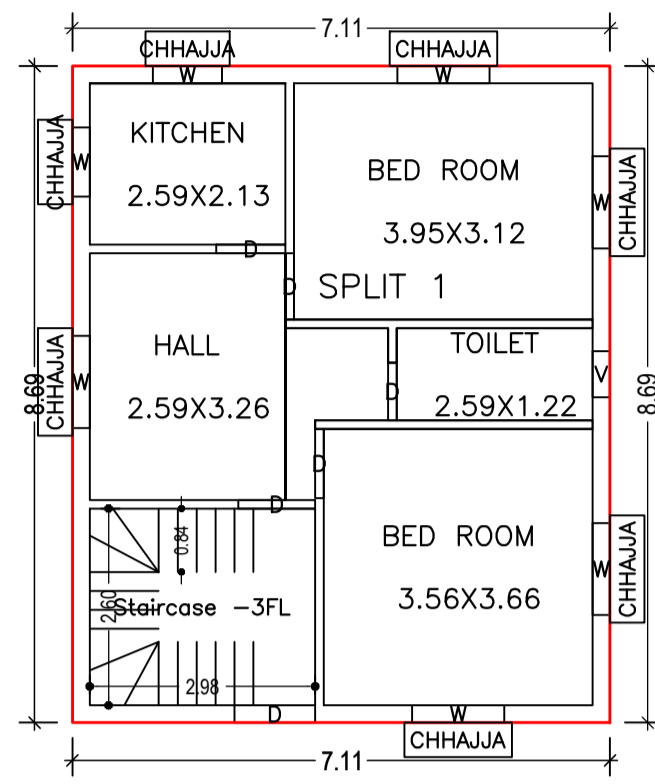


GROUND FLOOR PLAN
(Proposed)
(SCALE 1:100)

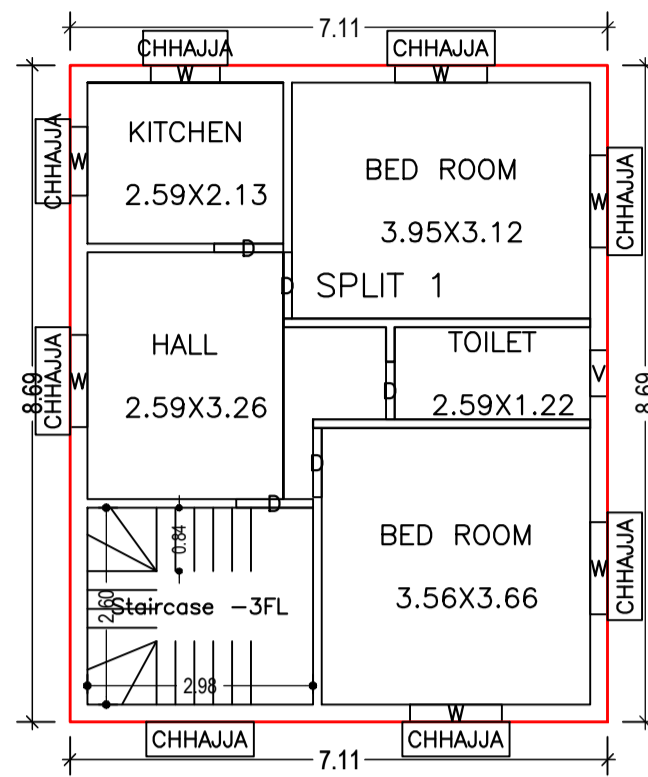

FIRST FLOOR PLAN
(Proposed)
(SCALE 1:100)

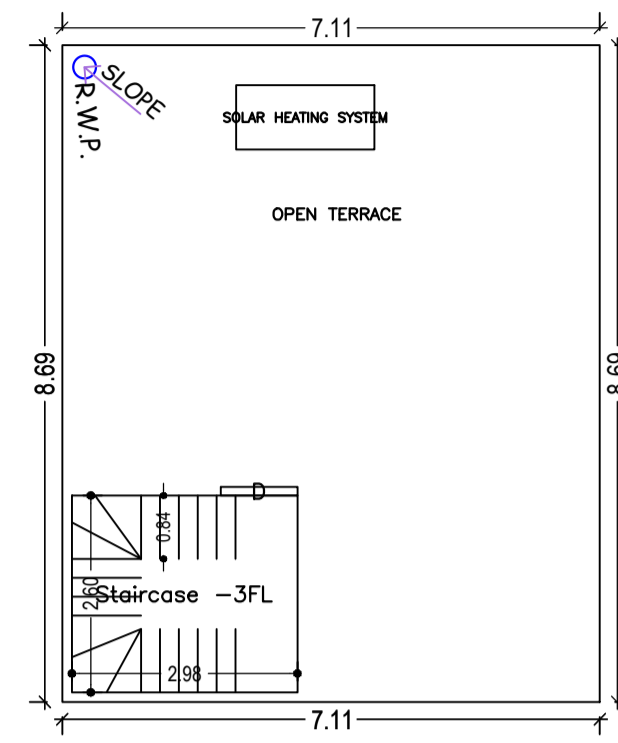


TERRACE FLOOR PLAN
(SCALE 1:100)

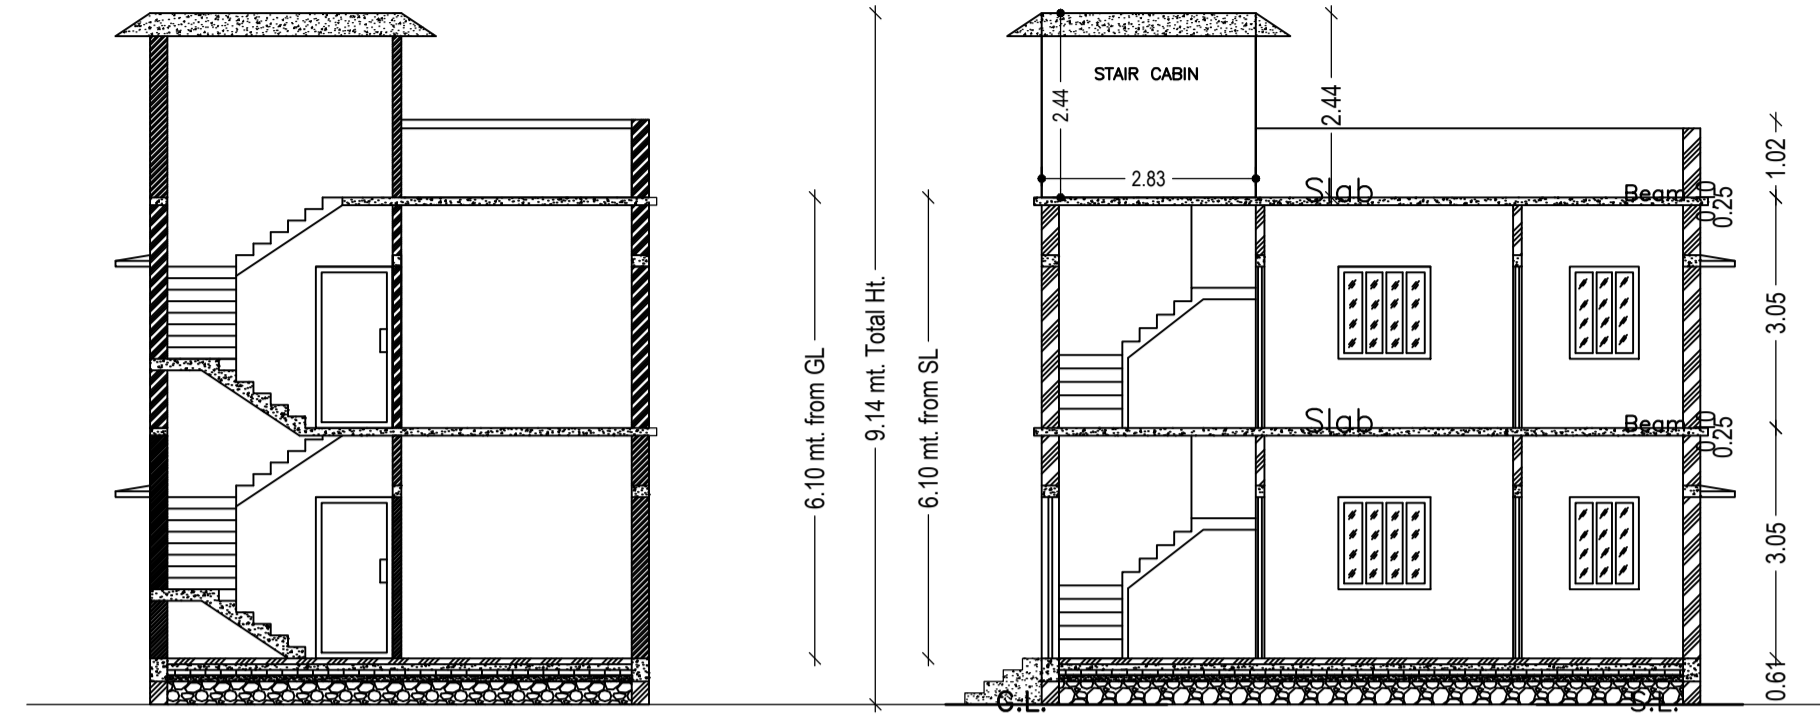


SECTION X-X


SECTION Y-Y

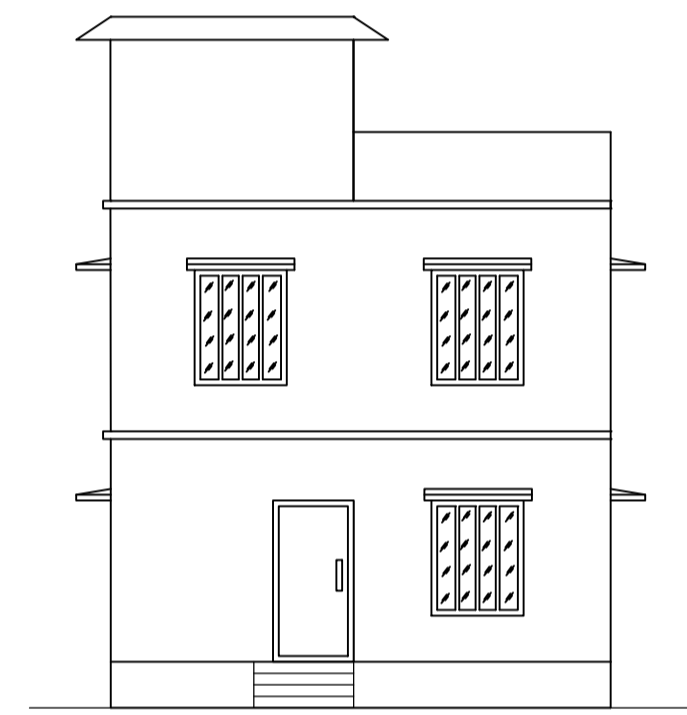


FRONT ELEVATION

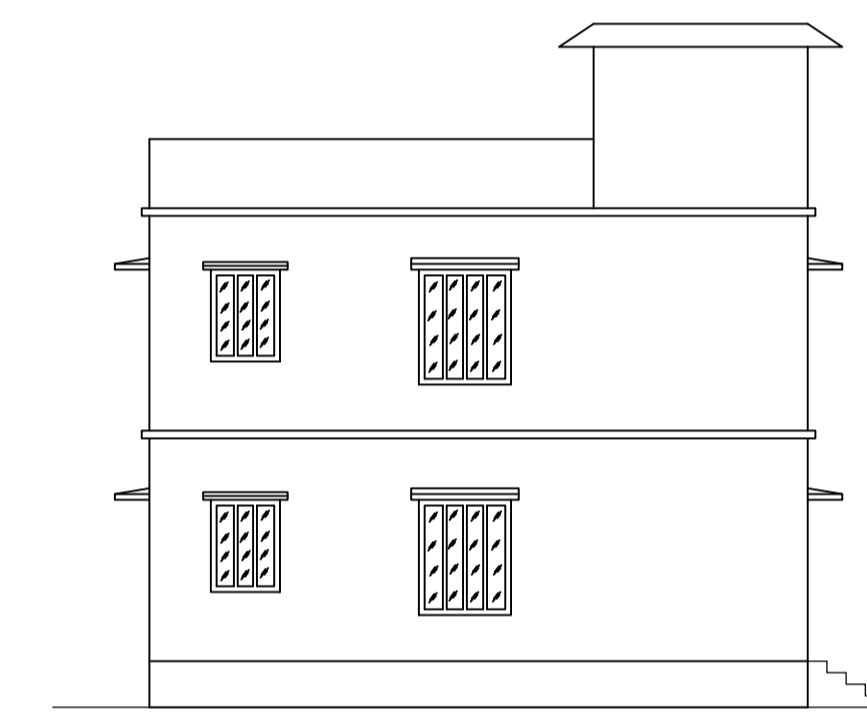

LEFT SIDE ELEVATION

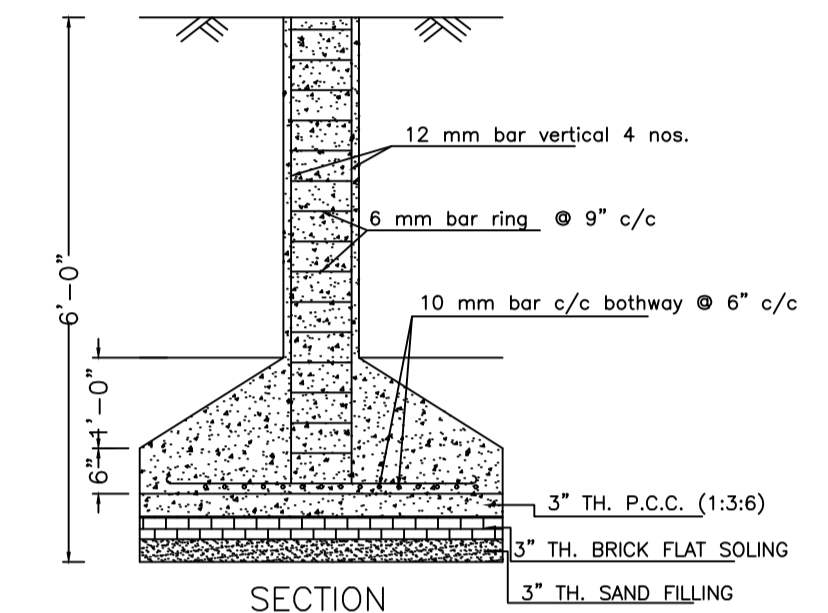


SECTION

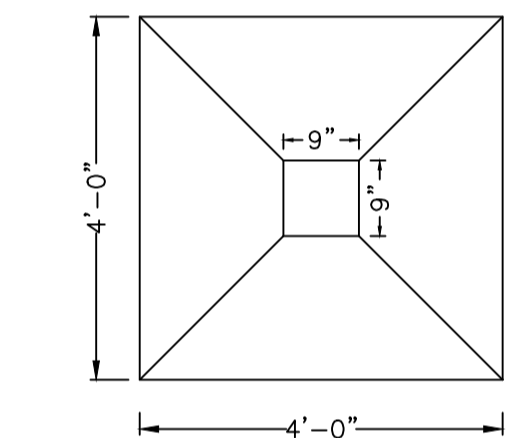


PLAN


DETAILS OF COLUMN FOUNDATION

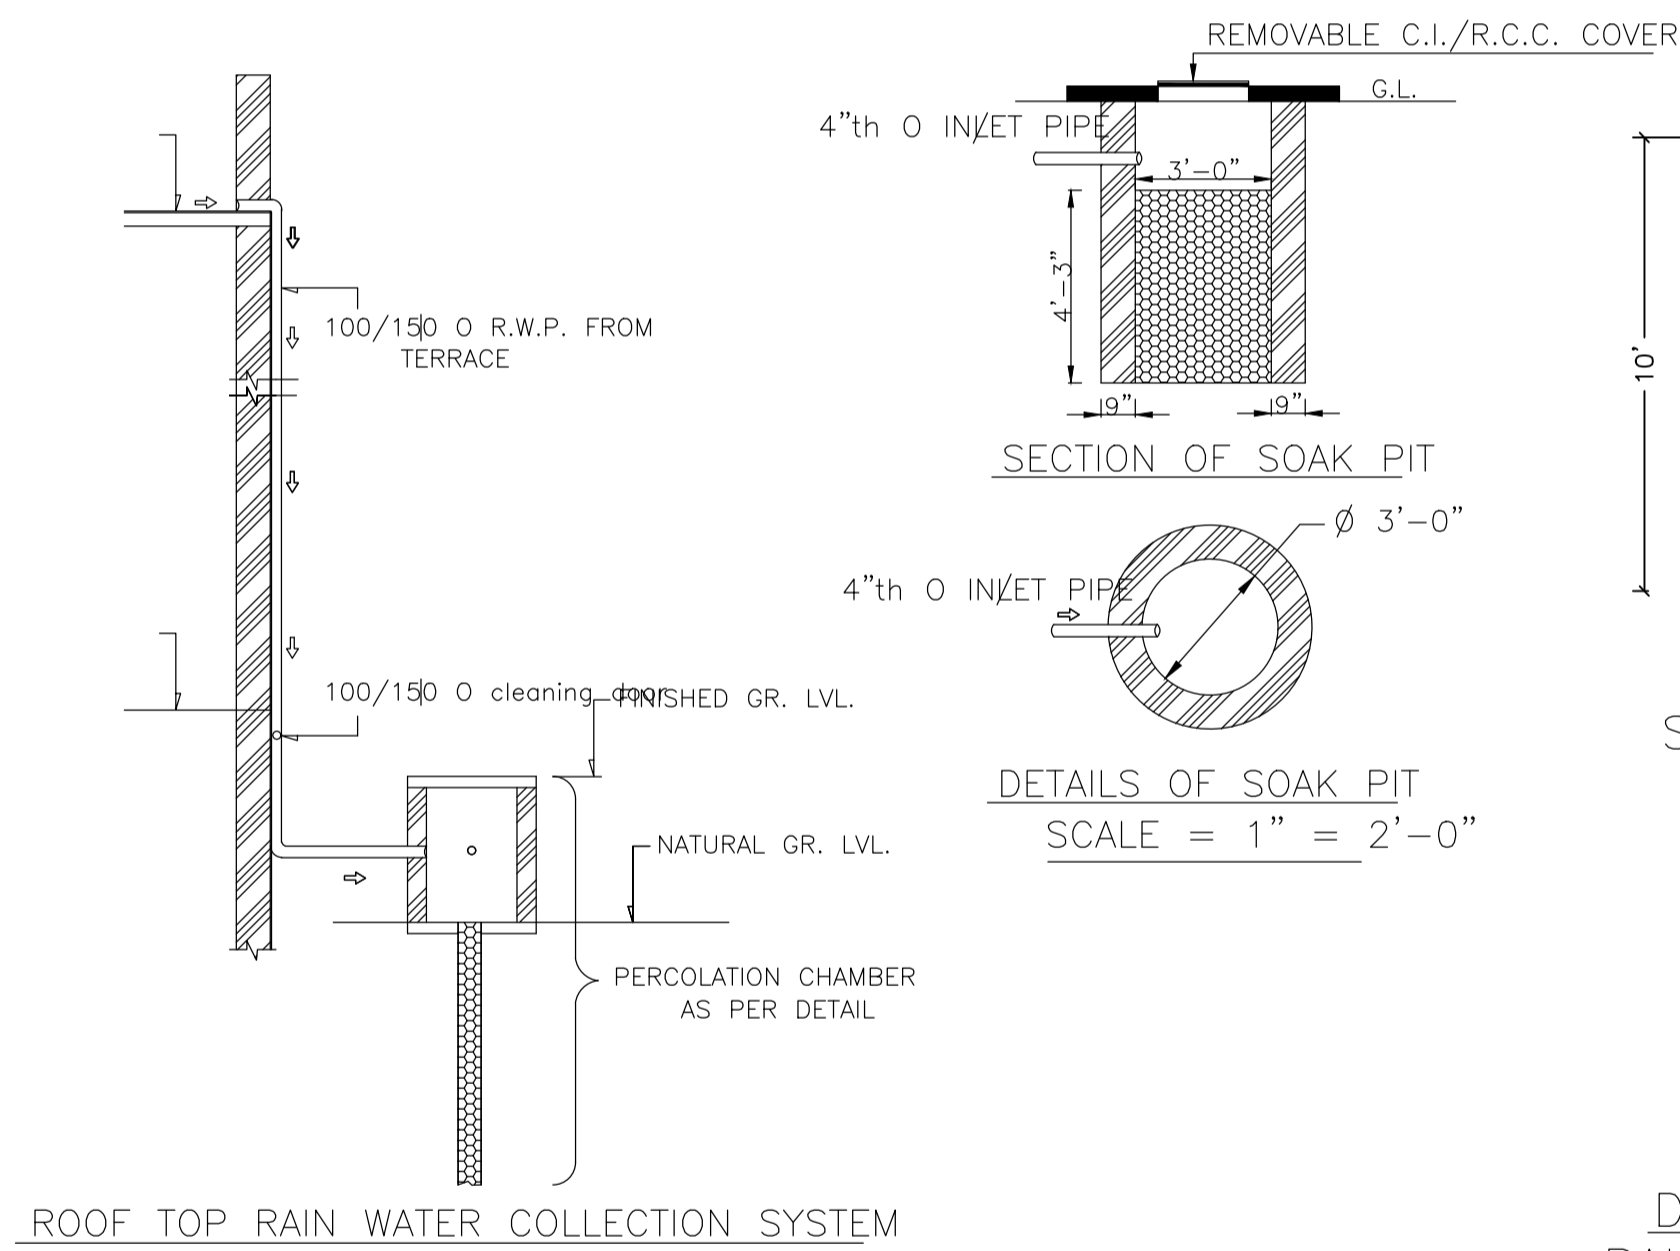


ROOF TOP RAIN WATER COLLECTION SYSTEM

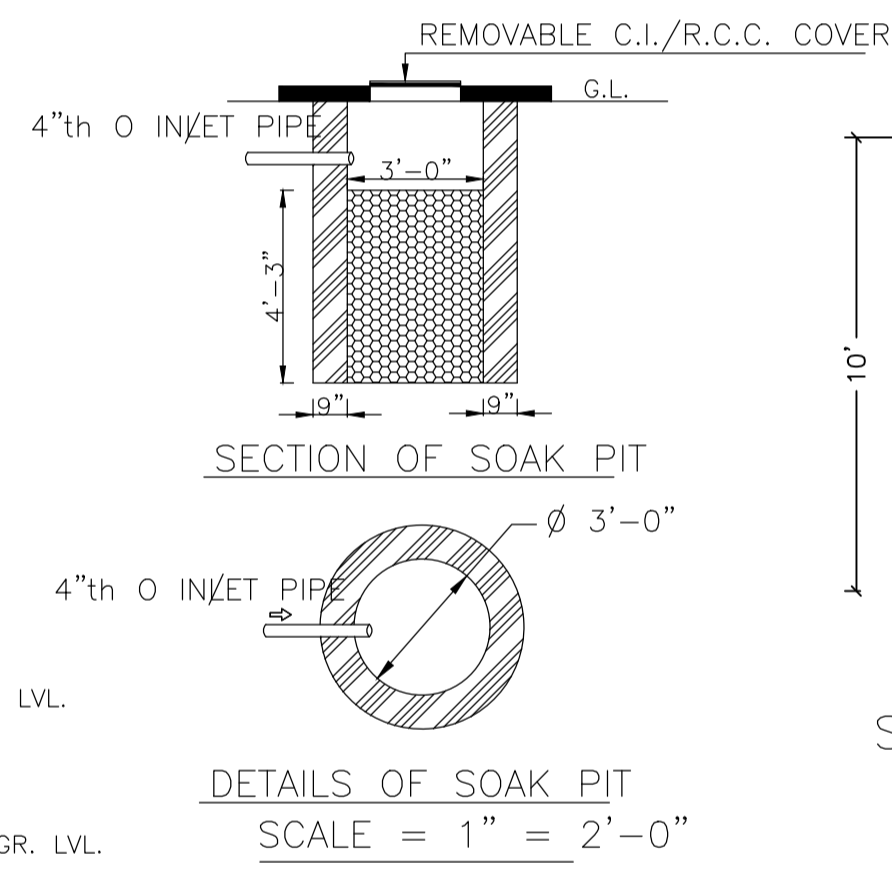


DETAILS OF SOAK PIT
SCALE = 1" = 2'-0"

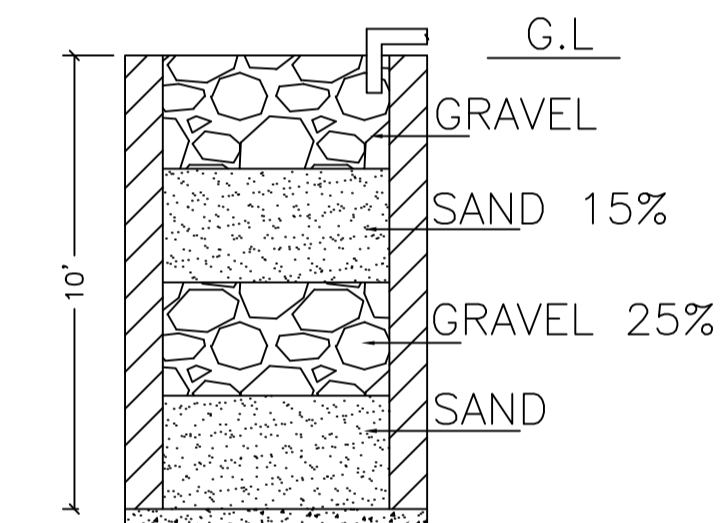


SECTION ON A - B

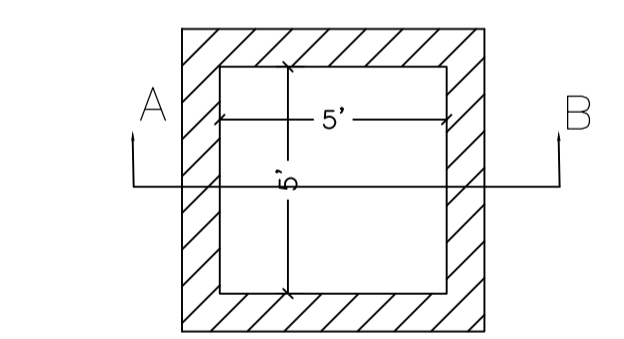

DETAILS DRAWING OF
RAIN WATER HARVESTING

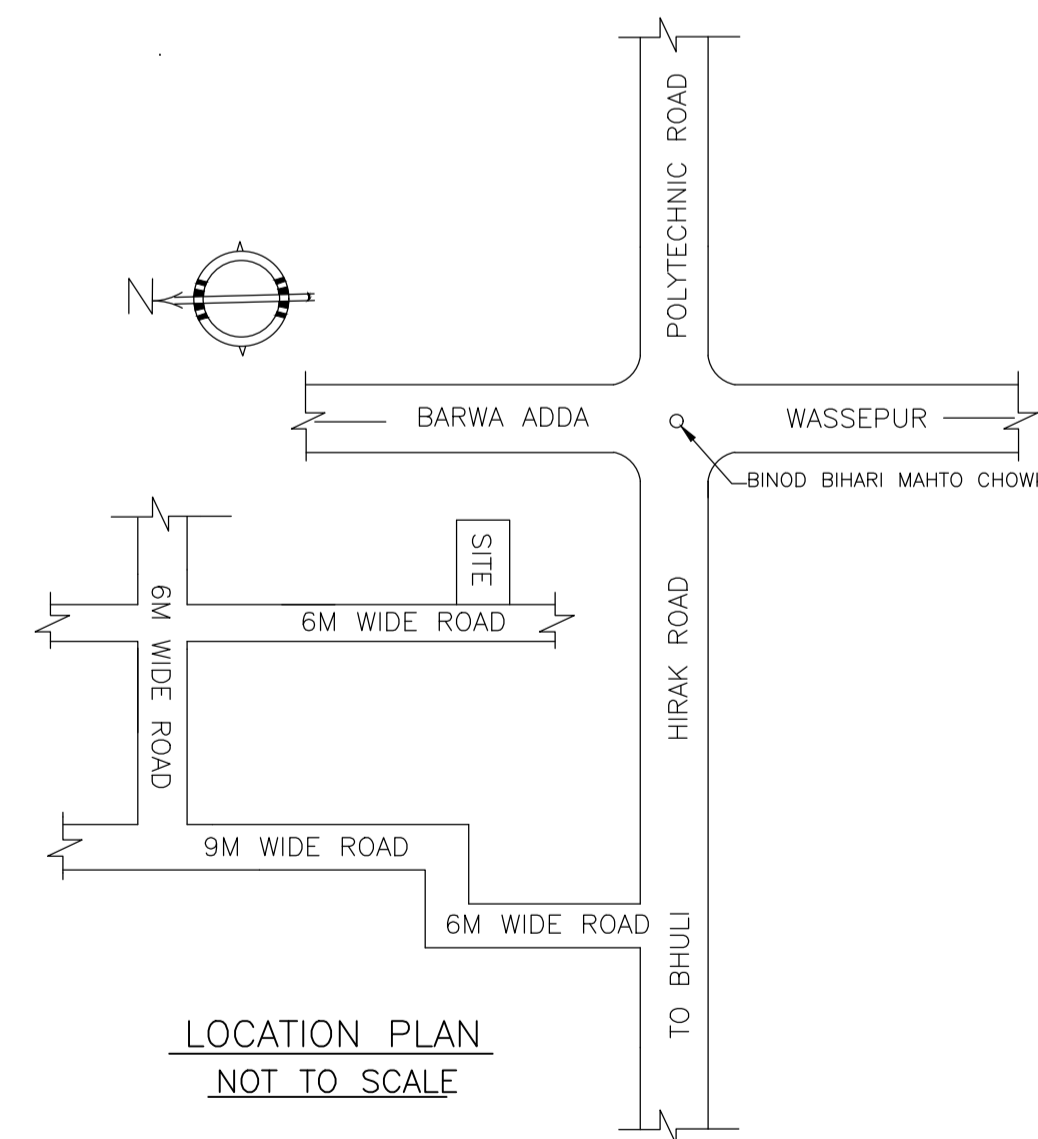


LOCATION PLAN
NOT TO SCALE

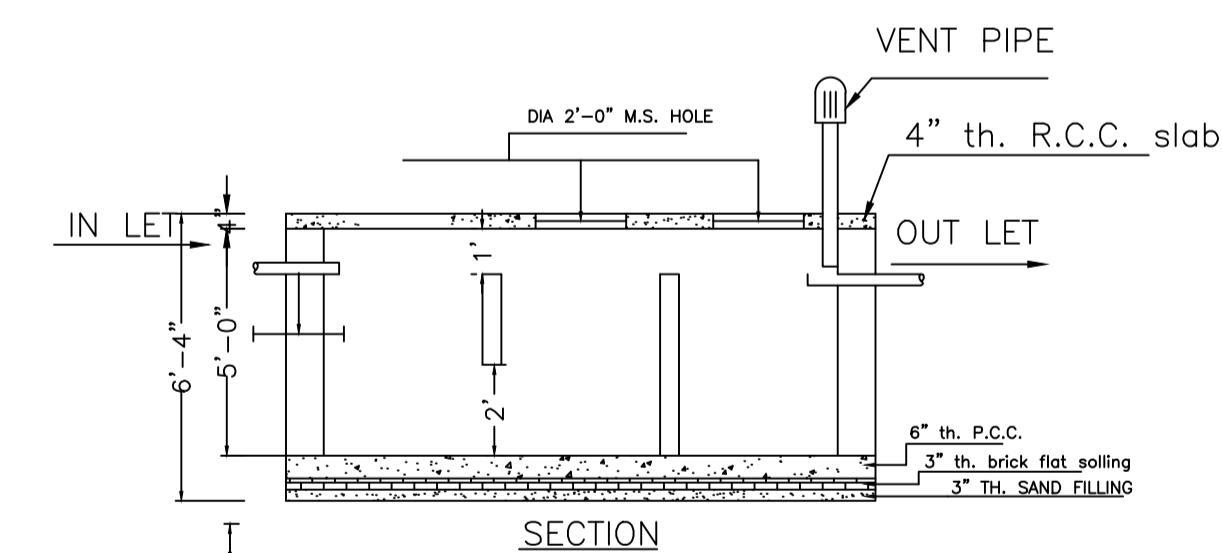

SECTION

DETAILS OF SEPTIC TANK

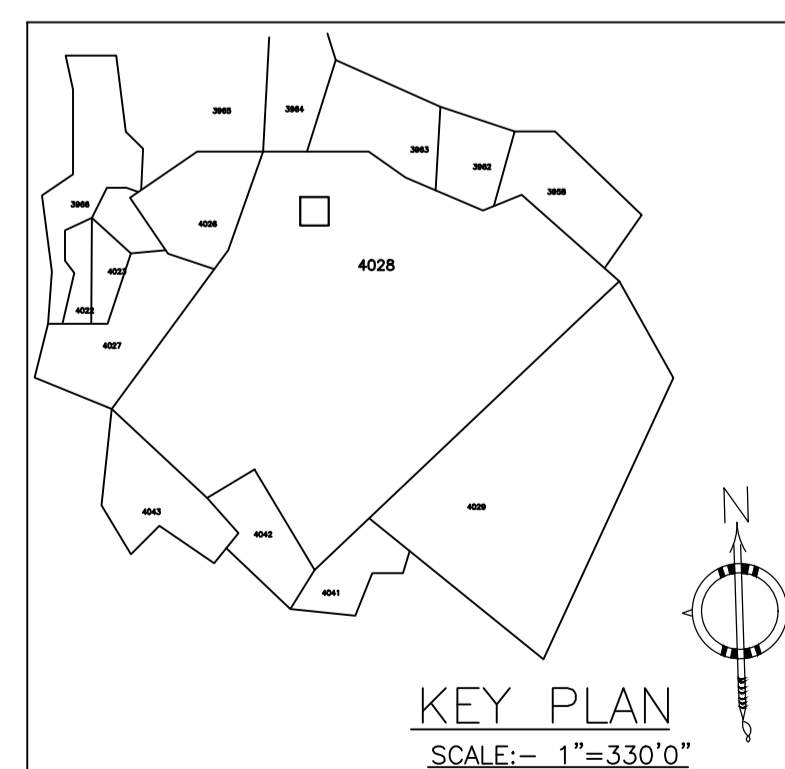

KEY PLAN
SCALE:- 1"=330'0"

LTP NAME AND SIGNATURE	STRUCTURAL ENG'S NAME AND SIGNATURE	BUILDER NAME AND SIGNATURE	DIGITAL SIGNATURE
RAM PRATAP SINGH MADA/ARC/0024/2019			