
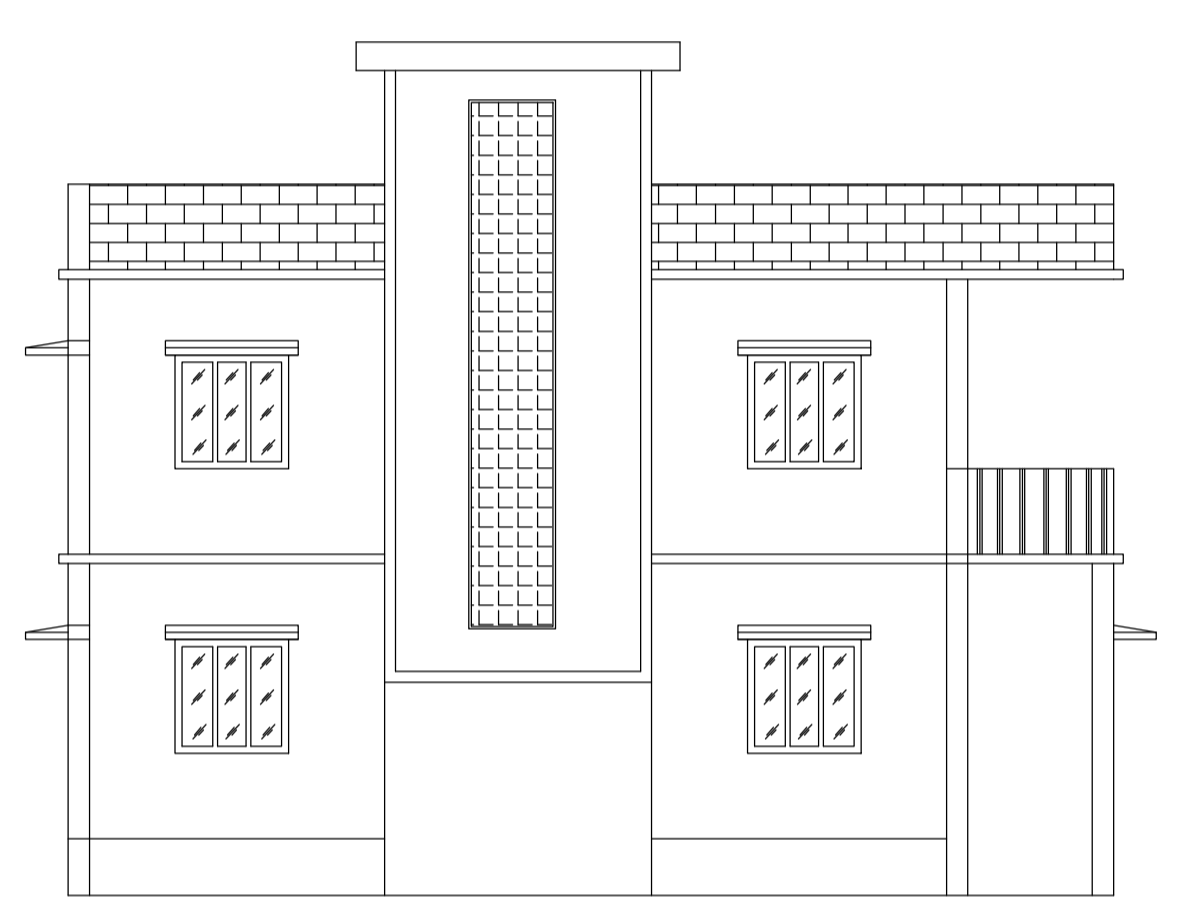
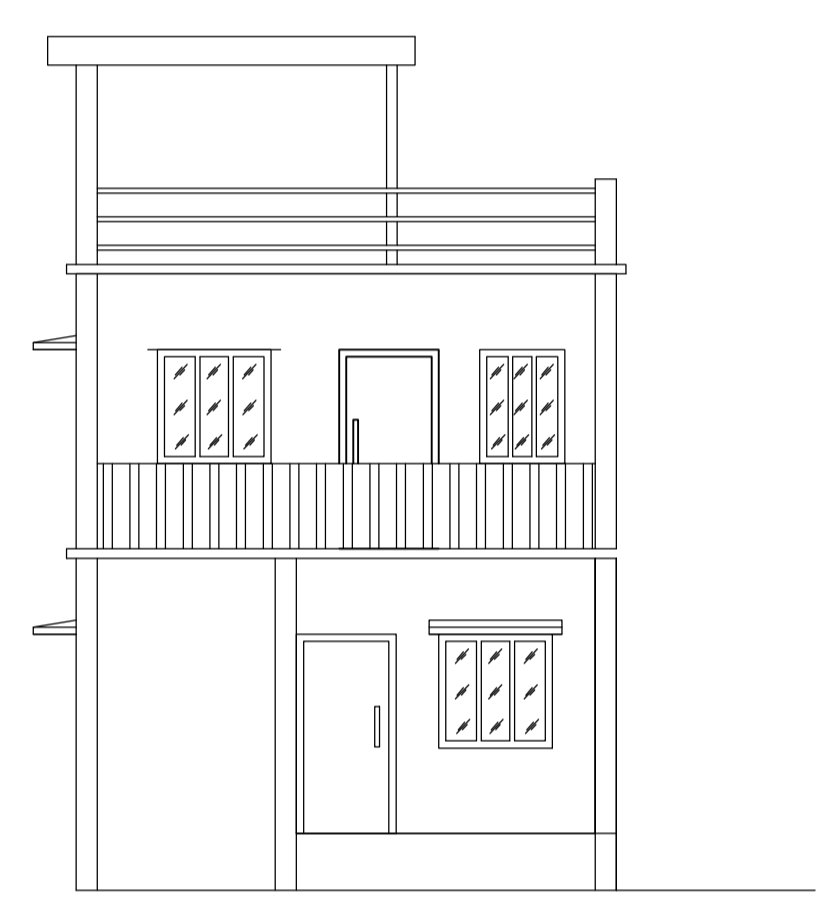
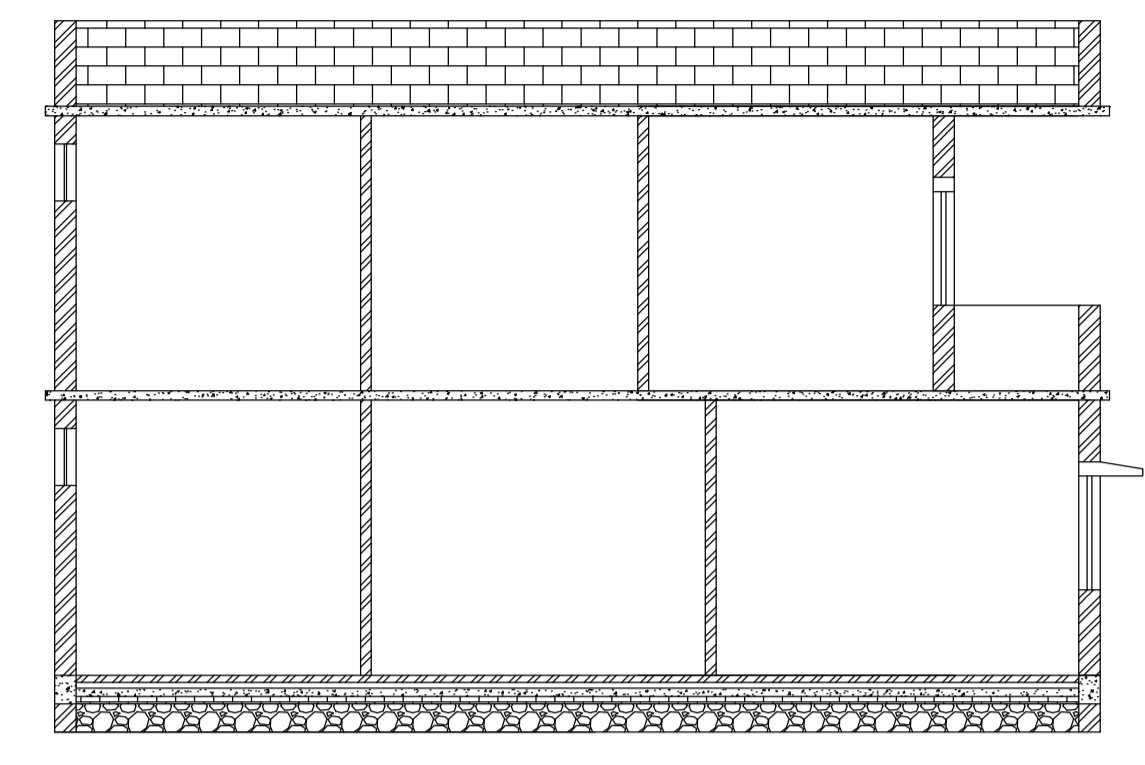
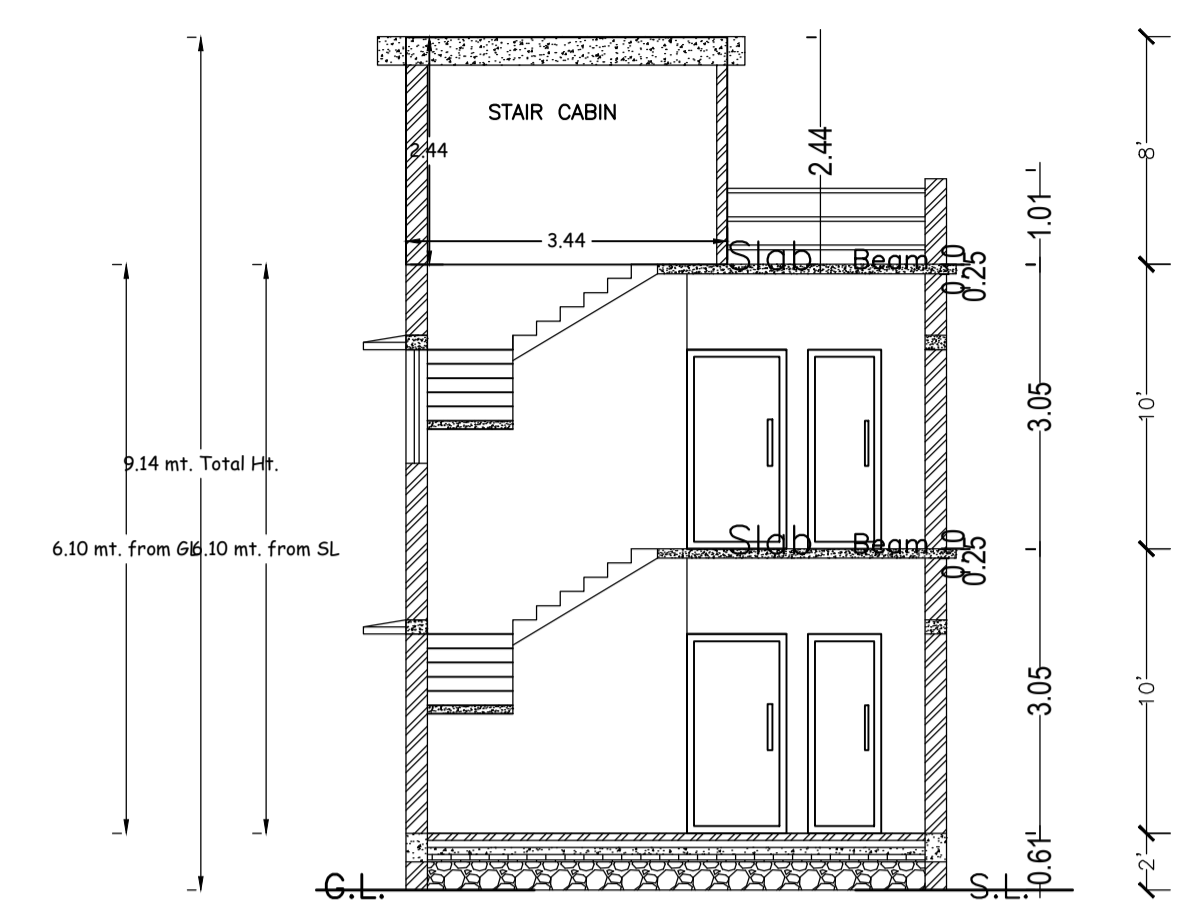


Proposal Basic Information	
Proposal File No.	MADA/BP/0465/2023
Owner Name	SMT. ANURADHA DEVI
Khata No	OLD KHATA NO-37, NEW KHATA NO-5
Plot No	OLD PLOT NO-2527, NEW PLOT NO-1319
Village Name	Aamtal
Use	Residential
SubUse	Bungalow/ Dwelling / Non Apartment

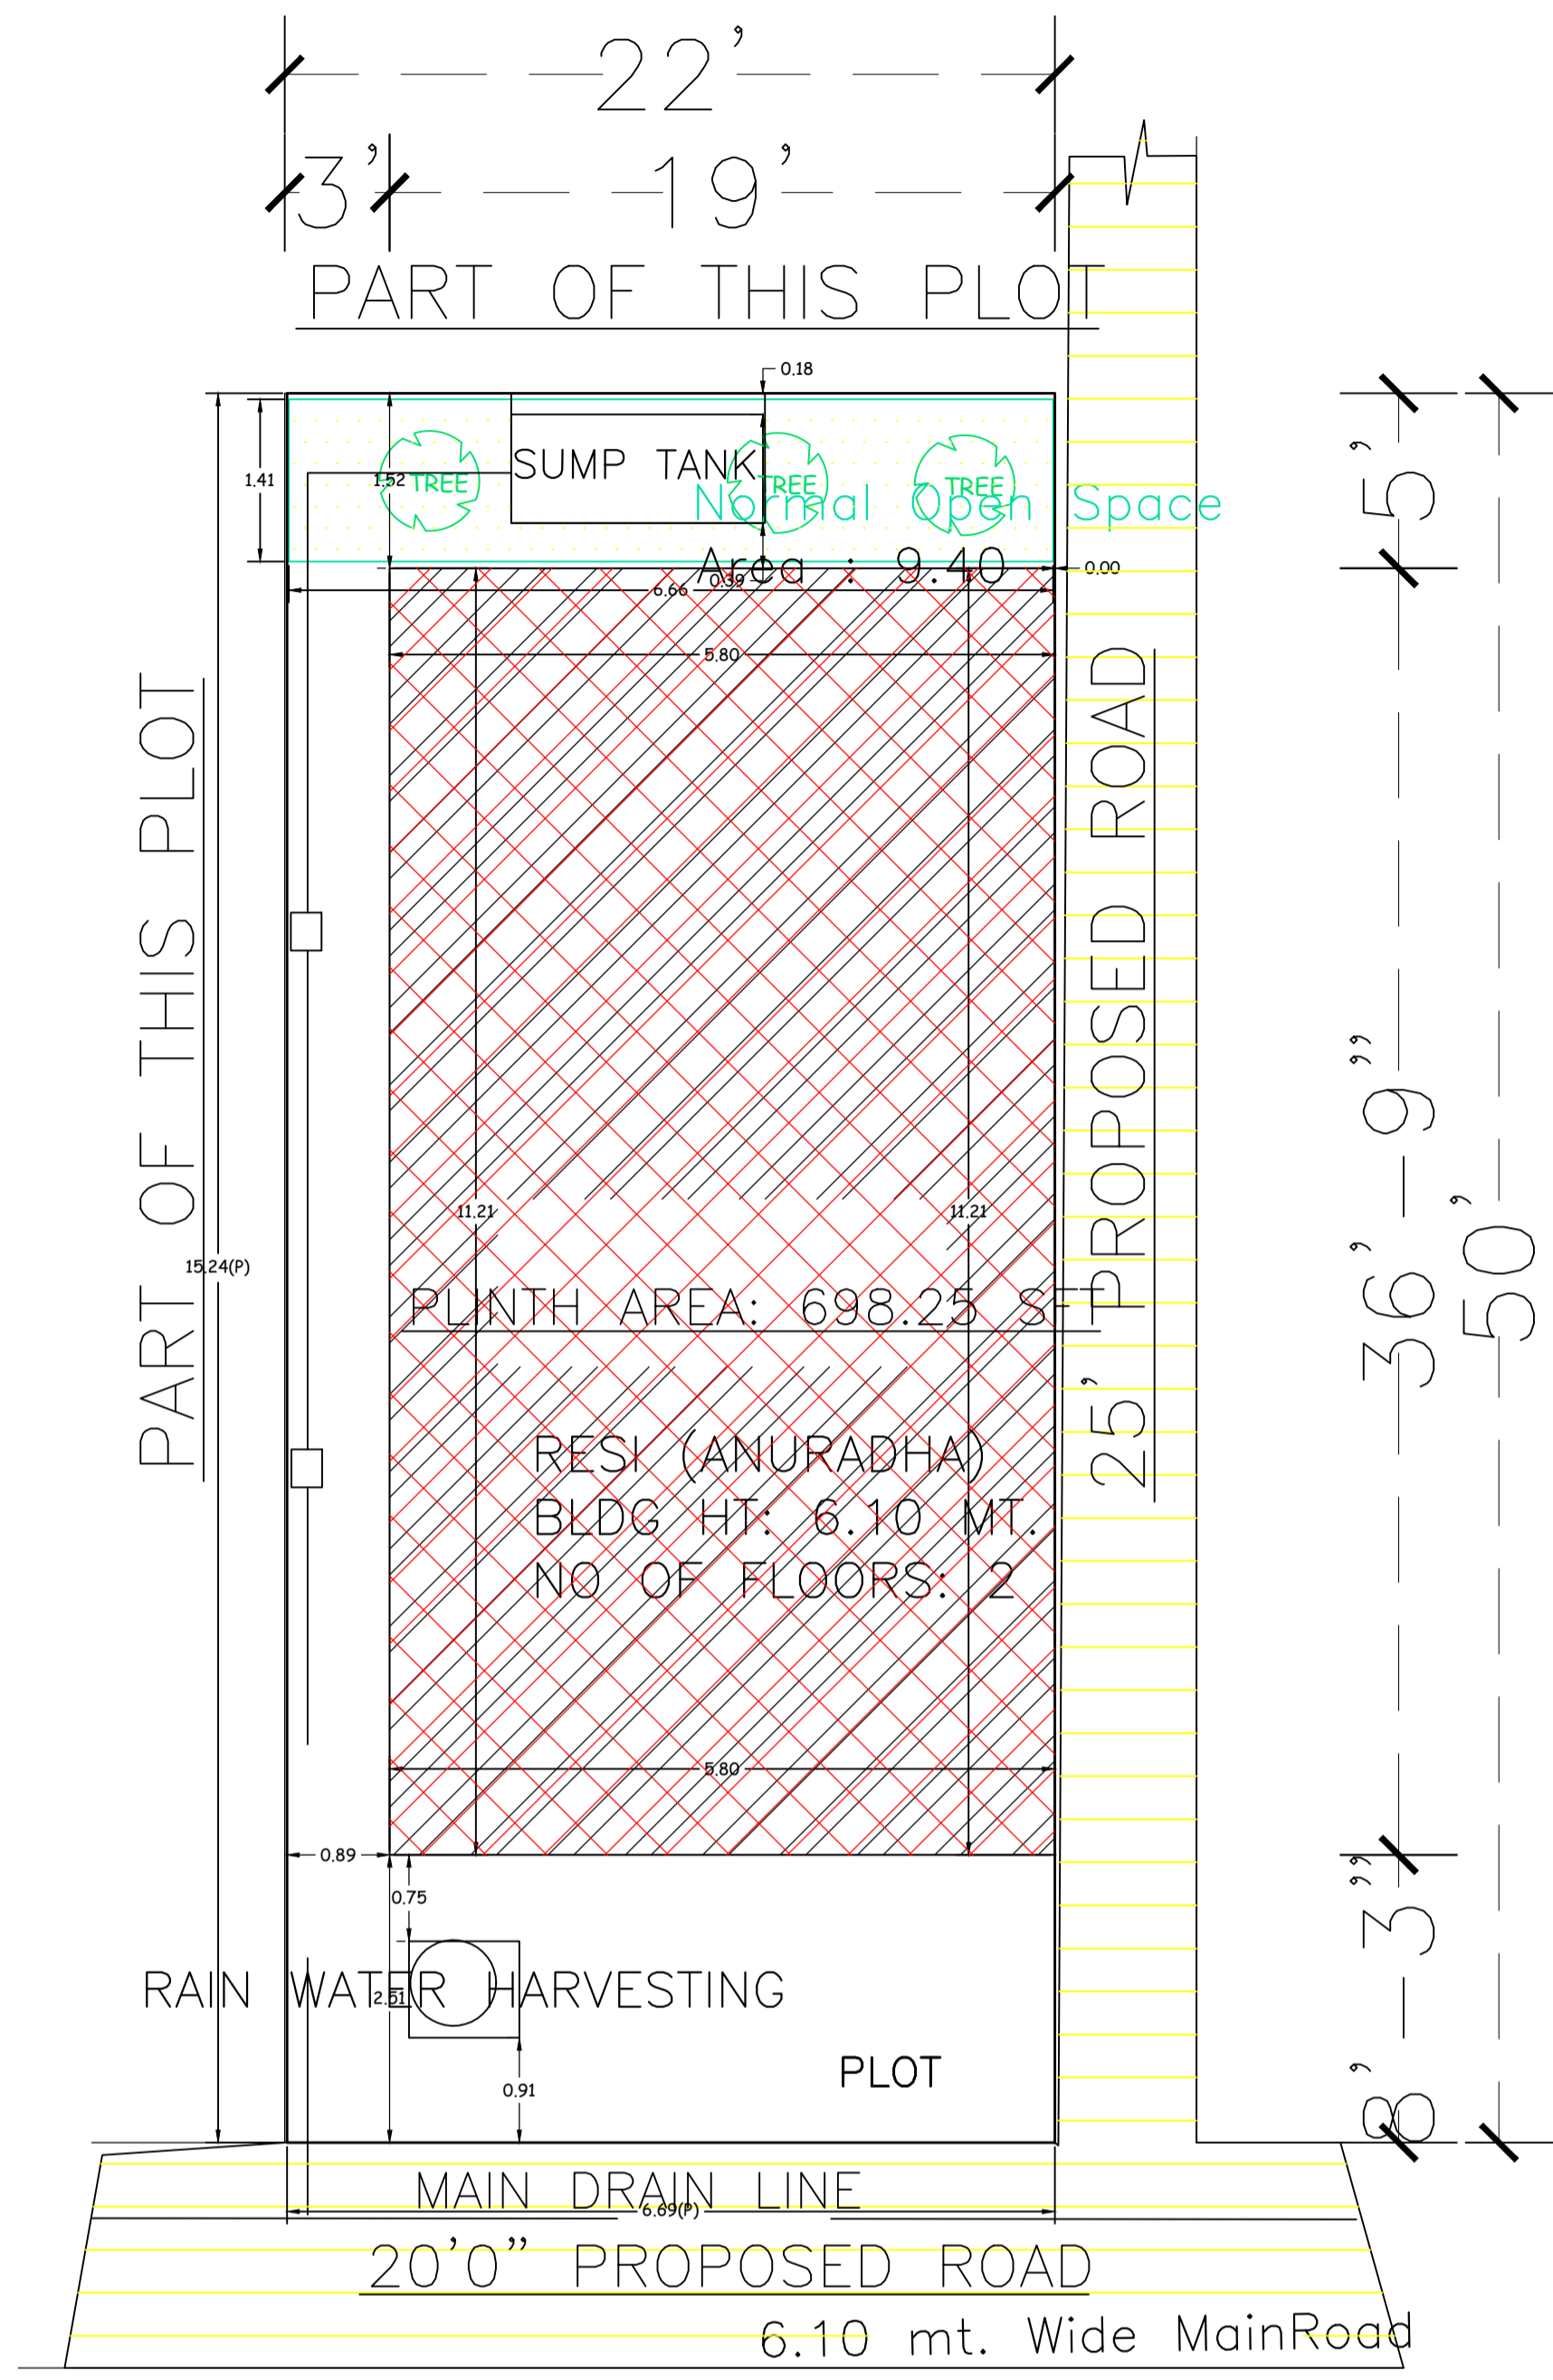

AREA STATEMENT MINERAL AREA DEVELOPMENT AUTHORITY		VERSION NO.: 1.0.70
PROJECT DETAIL:		VERSION DATE: 16/10/2020
Region: JHARKHAND URBAN LOCAL BODIES	Plot Use: Residential	
District: DHANBAD	Plot SubUse: Bungalow/ Dwelling / Non Apartment	
Authority: MINERAL AREA DEVELOPMENT AUTHORITY	PlotNearbyReligiousStructure: NA	
Inward No: MADA/BP/0465/2023	Plot/SubPlot No: OLD PLOT NO-2527, NEW PLOT NO-1319	
Application Type: General Proposal	North: Road Width - 7.62	
Project Type: Building Permission	South: Plot No. - SAME PLOT	
Nature of Development: New	East: Road Width - 6.10	
Location of Development Area: Old Area	West: Plot No. - SAME PLOT	
AREA DETAILS:		SQ.MT.
AREA OF PLOT (Minimum)	(A)	101.96
NET AREA OF PLOT (Gross Plot Area - Deduction from Gross Plot area)	(A-Deductions)	101.96
Deduction for Balance Plot Area (from Gross Plot Area)		
Common Plot		9.40
Total		9.40
BALANCE AREA OF PLOT (Net Plot Area - Recreational/Amenity space)	(A-Deductions)	92.55
PLOT AREA FOR COVERAGE (Net Plot Area)	(A-Deductions)	101.96
Plot Area for FAR (Net Plot Area + Road Widening Area)	(A-Deductions)	101.96
COVERAGE CHECK		
Permissible Coverage area (70.00 %)		71.37
Proposed Coverage Area (63.70 %)		64.95
Total Prop. Coverage Area (63.7 %)		64.95
Balance coverage area (6.30 %)		6.42
FAR CHECK		
Perm. FAR Area (2.500)		254.90
Total Perm. FAR area		254.90
Residential FAR		129.91
Proposed FAR Area		129.91
Total Proposed FAR Area		129.91
Consumed FAR (Factor)		1.27
Balance FAR Area		124.99
BUILT UP AREA CHECK		
Total Proposed BuiltUp Area		129.90
ARCHITECT (Regd)		RAM PRATAP SINGH
ENGINEER (Regd)		
SUPERVISOR (Regd)		
OWNER (Regd)		SMT. ANURADHA DEVI
DEVELOPMENT AUTHORITY		LOCAL BODY

COLOR INDEX	
PLOT BOUNDARY	Black
ABUTTING ROAD	Red
PROPOSED CONSTRUCTION	Green
COMMON PLOT	Yellow
ROAD WIDENING AREA	Blue
EXISTING (To be retained)	Orange
EXISTING (To be demolished)	Purple

UnitBUA Table for Building :RESI (ANURADHA)

FLOOR	Name	UnitBUA Type	UnitBUA Area	Carpet Area	No. of Rooms	No. of Tenement
GROUND FLOOR PLAN	SPLIT 1	FLAT	129.91	127.02	6	1
FIRST FLOOR PLAN	SPLIT 1	FLAT	0.00	0.00	6	0
Total:			129.91	127.02	12	1

SCHEDULE OF DOOR:

BUILDING NAME	NAME	LENGTH	HEIGHT	NOS
RESI (ANURADHA)	D	0.76	2.10	02
RESI (ANURADHA)	D	0.92	2.10	02
RESI (ANURADHA)	D	1.02	2.10	01
RESI (ANURADHA)	D	1.07	2.10	05
RESI (ANURADHA)	D	1.33	2.10	01

SCHEDULE OF WINDOW/VENTILATION:

BUILDING NAME	NAME	LENGTH	HEIGHT	NOS
RESI (ANURADHA)	W	0.61	1.20	02
RESI (ANURADHA)	W	1.22	1.20	12

Building :RESI (ANURADHA)

Floor Name	Total Built Up Area (Sq.mt.)	Proposed FAR Area (Sq.mt.)	Total FAR Area (Sq.mt.)	Total Consumed Additional FAR Area (Sq.mt.)	Tnmt (No.)
Ground Floor	64.95	64.95	64.95	64.95	01
First Floor	64.95	64.95	64.95	64.95	00
Terrace Floor	0.00	0.00	0.00	0.00	00
Total:	129.90	129.90	129.90	129.90	01
Total Number of Same Buildings	1				
Total:	129.90	129.90	129.90	129.90	01

Buildingwise Floor FAR Details

Floor Name	Building Name		Total	
	Proposed Built Up Area (Sq.mt.)	Proposed FAR Area (Sq.mt.)	Total Proposed Built Up Area (Sq.mt.)	Total FAR Area (Sq.mt.)
Ground Floor	64.95	64.95	64.95	64.95
First Floor	64.95	64.95	64.95	64.95
Terrace Floor	0.00	0.00	0.00	0.00
Total :	129.90	129.90	129.90	129.90



Building USE/SUBUSE Details

Building Name	Building Use	Building SubUse	Building Structure
RESI (ANURADHA)	Residential	Bungalow/ Dwelling / Non Apartment	Non-Highrise


FAR & Tenement Details (Table 4c-1)

Building	No. of Same Bldg	Total Built Up Area (Sq.mt.)	Proposed FAR Area (Sq.mt.)	Total FAR Area (Sq.mt.)	Total Consumed Additional FAR Area (Sq.mt.)	Tnmt (No.)
RESI (ANURADHA)	1	129.90	129.90	129.90	129.90	01
Grand Total :	1	129.90	129.90	129.90	129.90	01


SITE PLAN

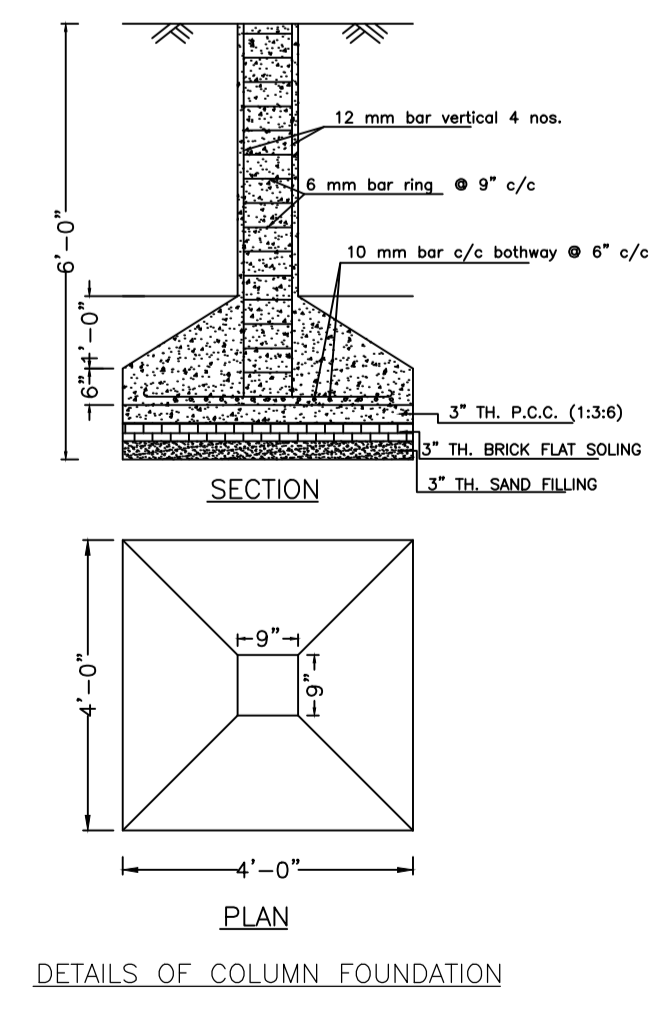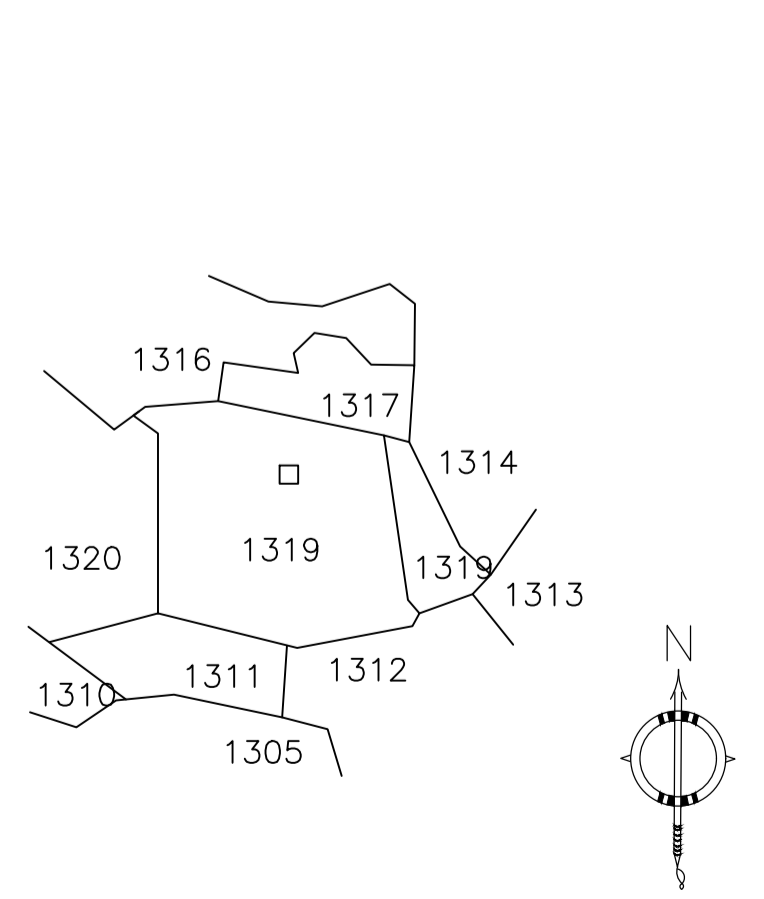


Proposal Basic Information	
Proposal File No.	MADA/BP/0465/2023
Owner Name	SMT. ANURADHA DEVI
Khata No	OLD KHATA NO-37, NEW KHATA NO-5
Plot No	OLD PLOT NO-2527, NEW PLOT NO-1319
Village Name	Aamtal
Use	Residential
SubUse	Bungalow/ Dwelling / Non Apartment

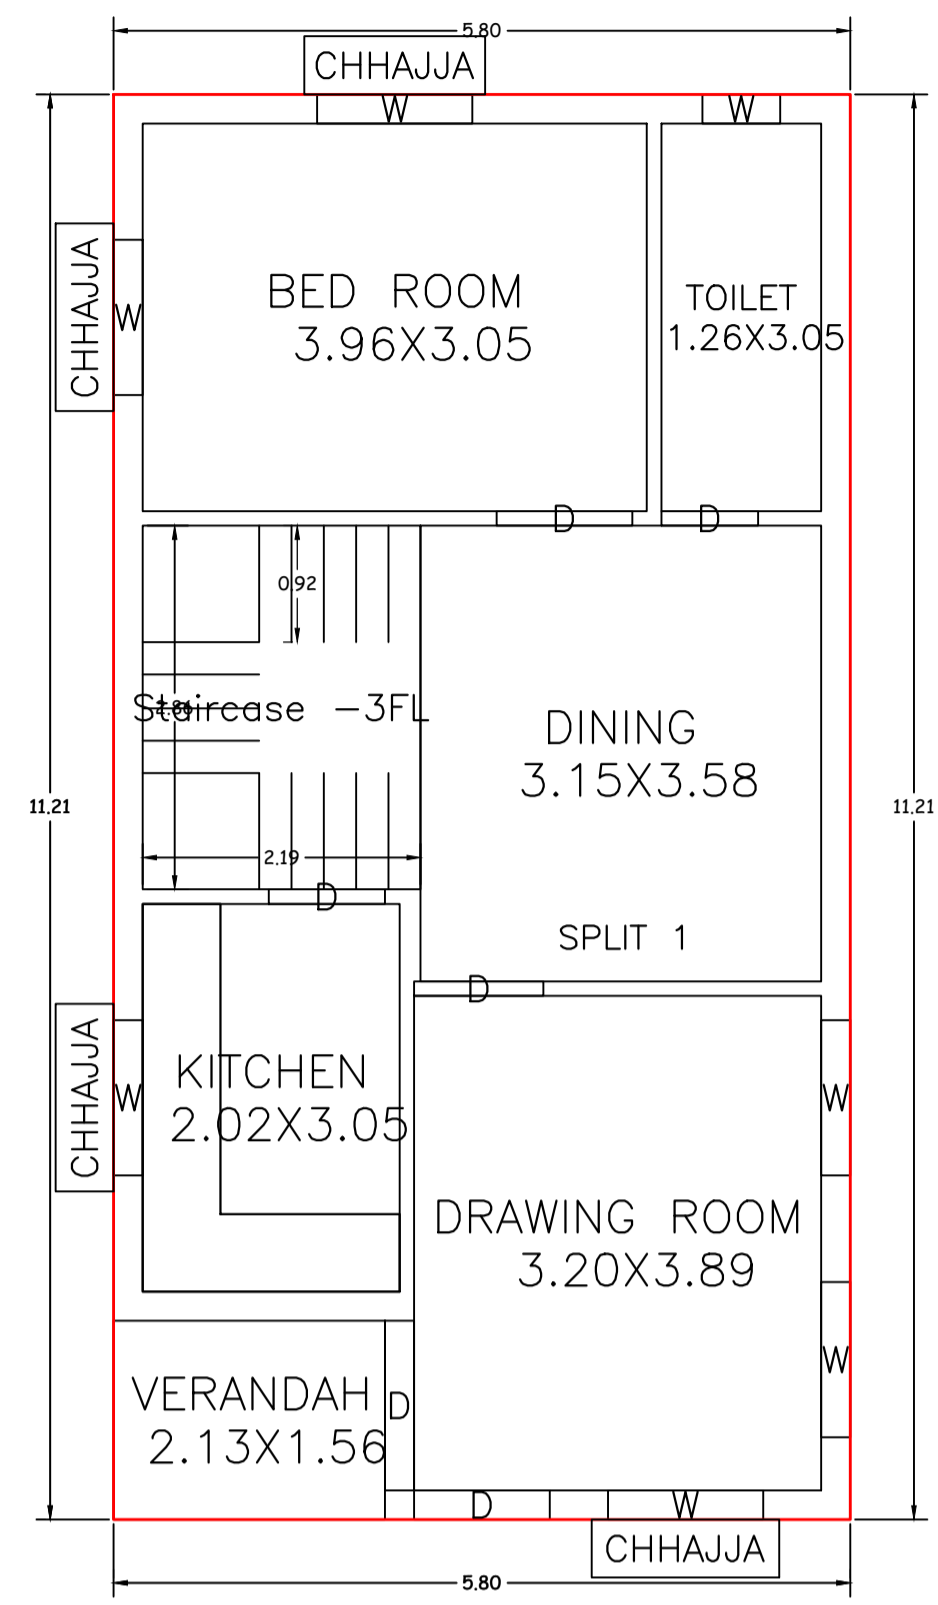



GROUND FLOOR PLAN
(Proposed)
(SCALE 1:100)

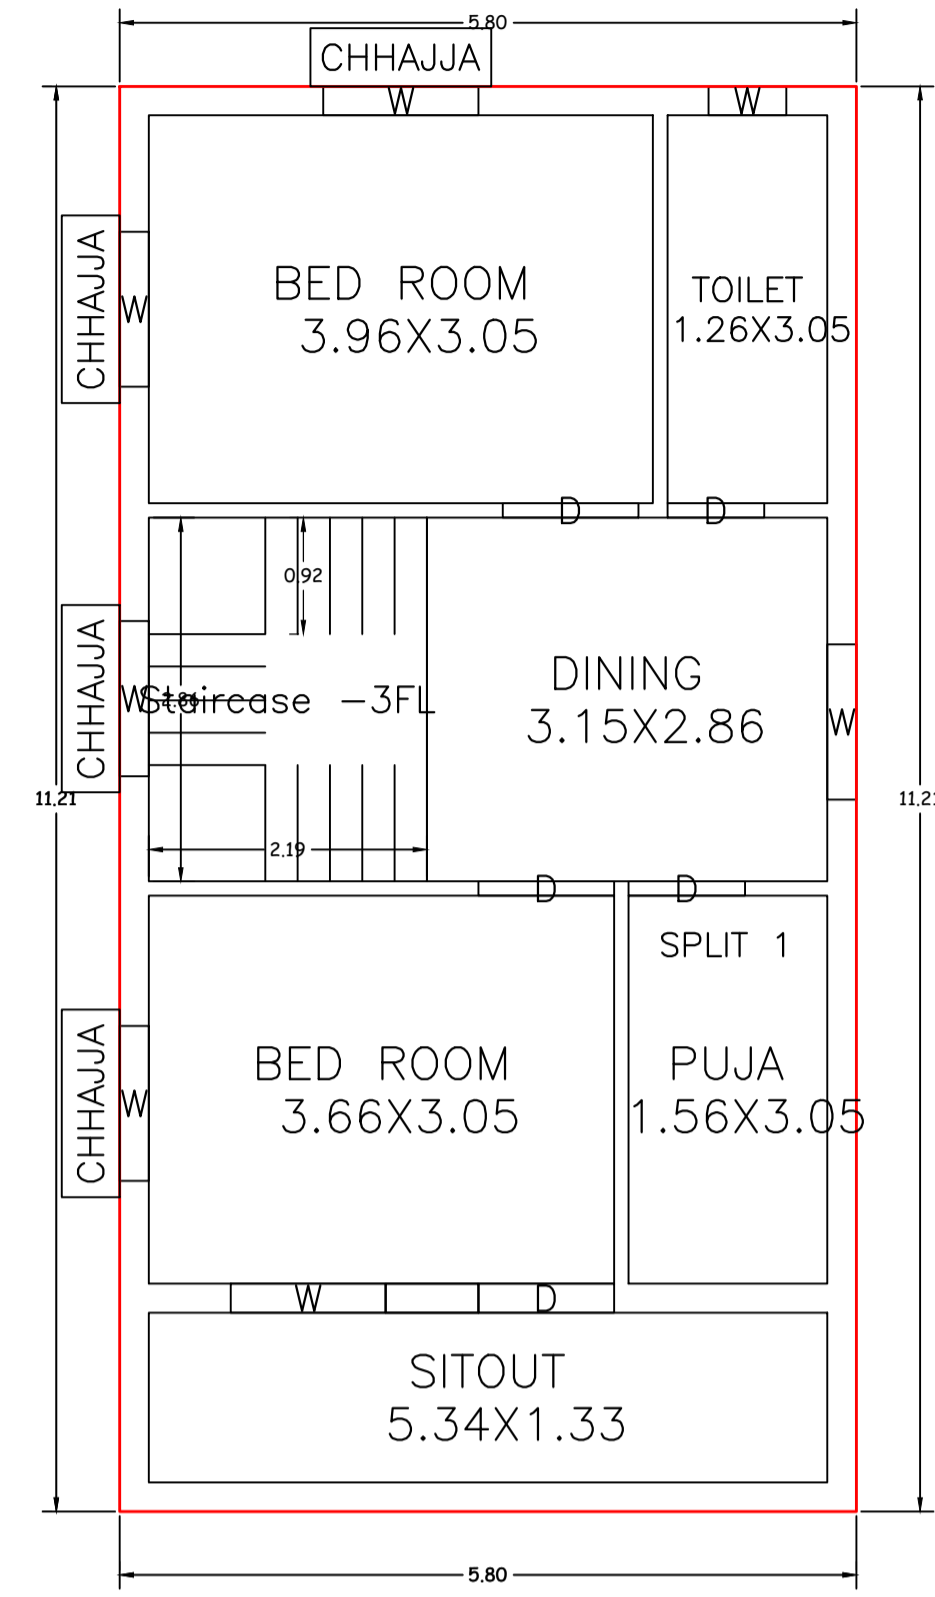



FIRST FLOOR PLAN
(Proposed)
(SCALE 1:100)

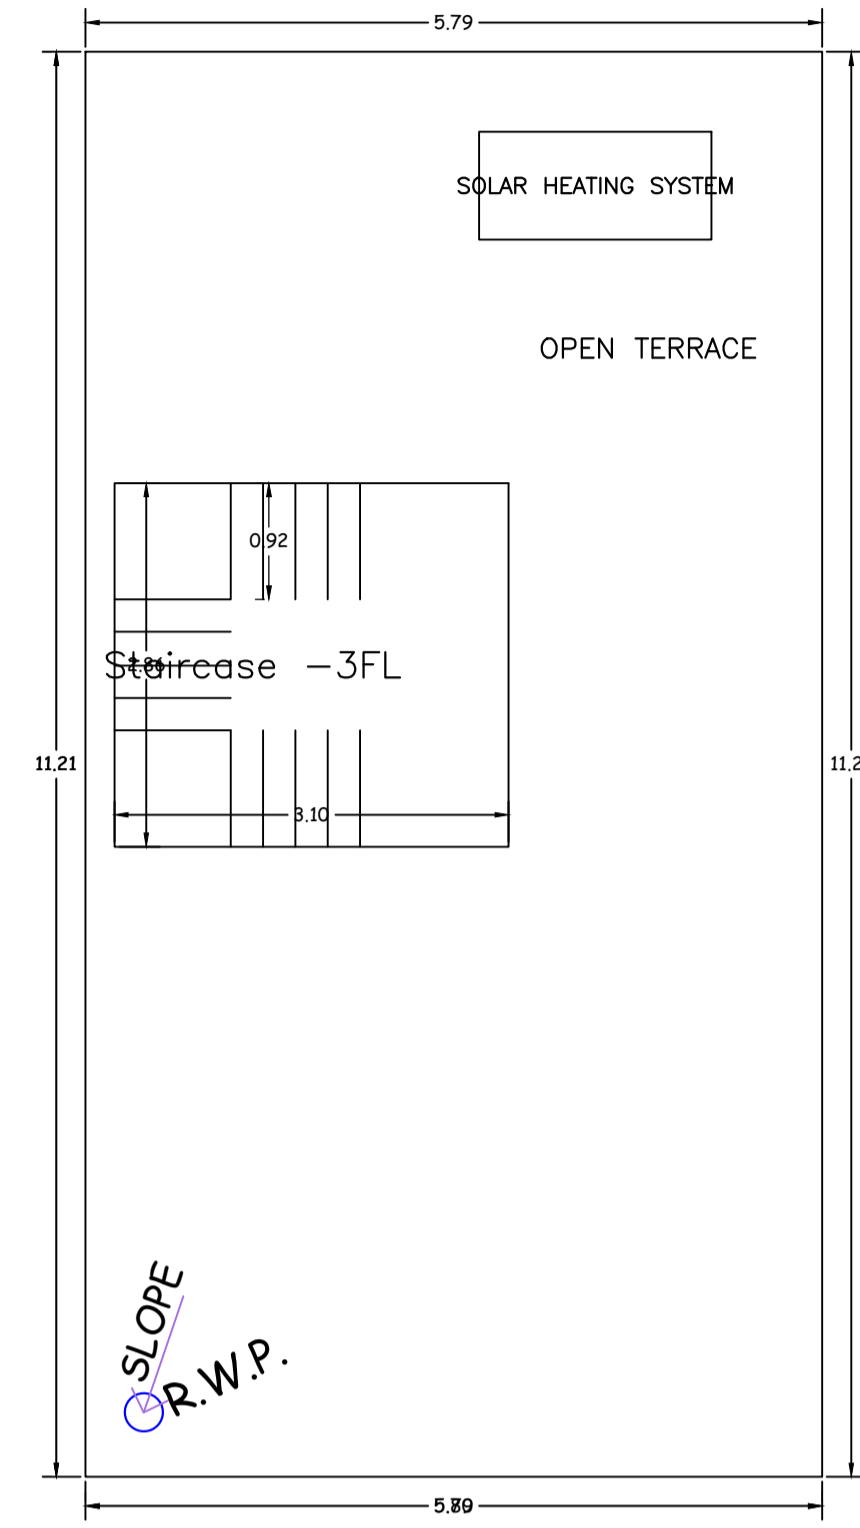



TERRACE FLOOR PLAN
(SCALE 1:100)

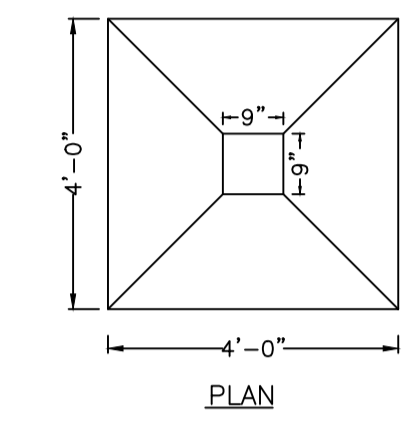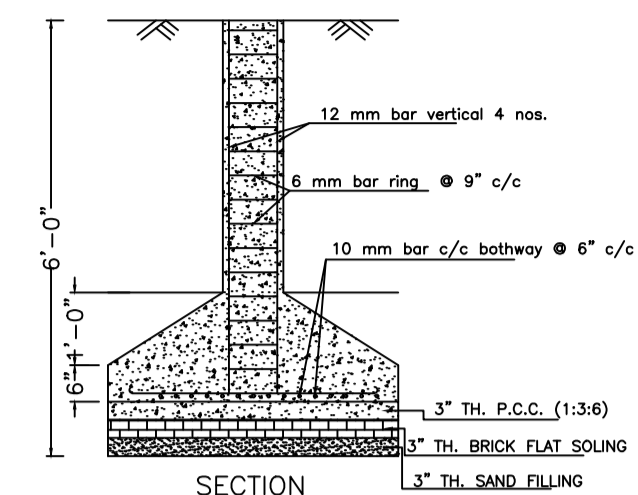


DETAILS OF COLUMN FOUNDATION

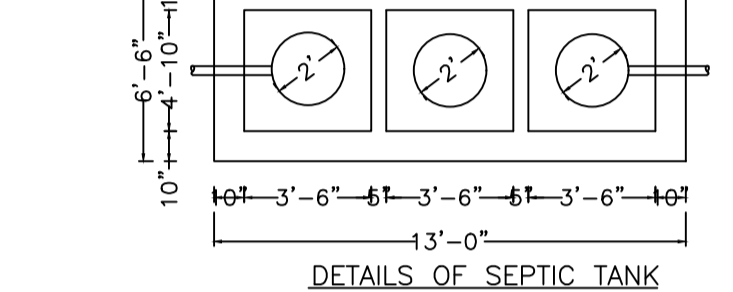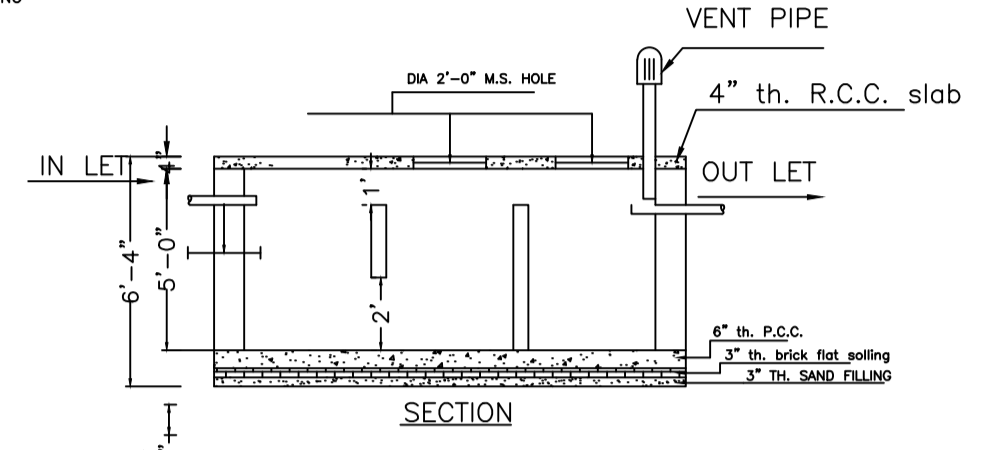


DETAILS OF SEPTIC TANK

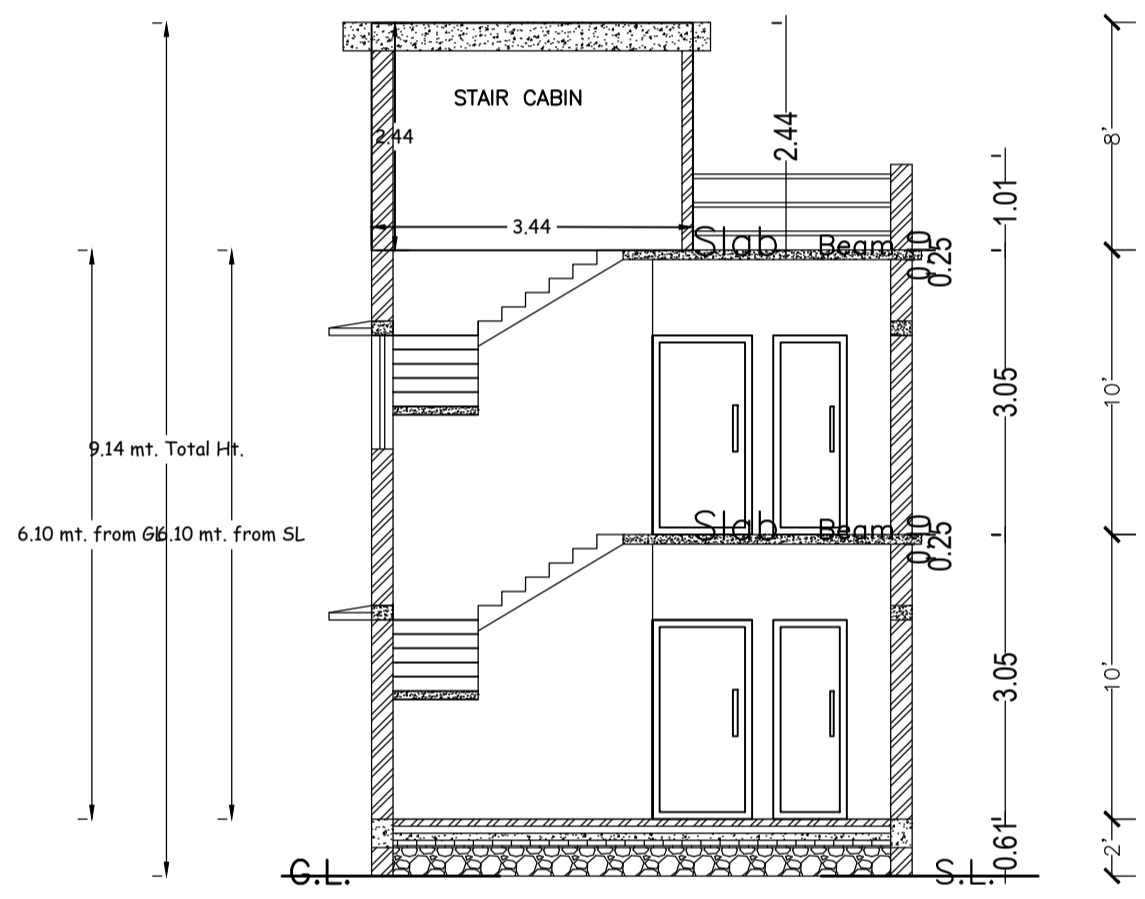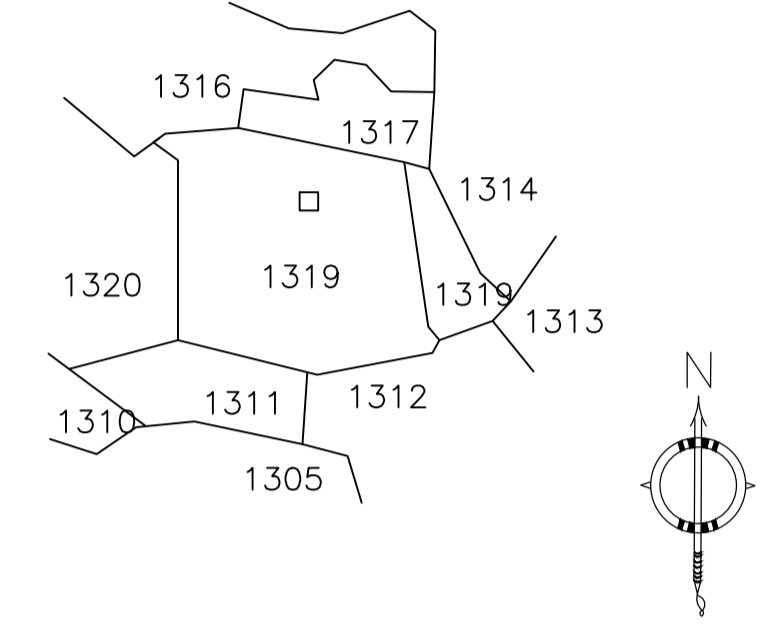


SECTION - XX'

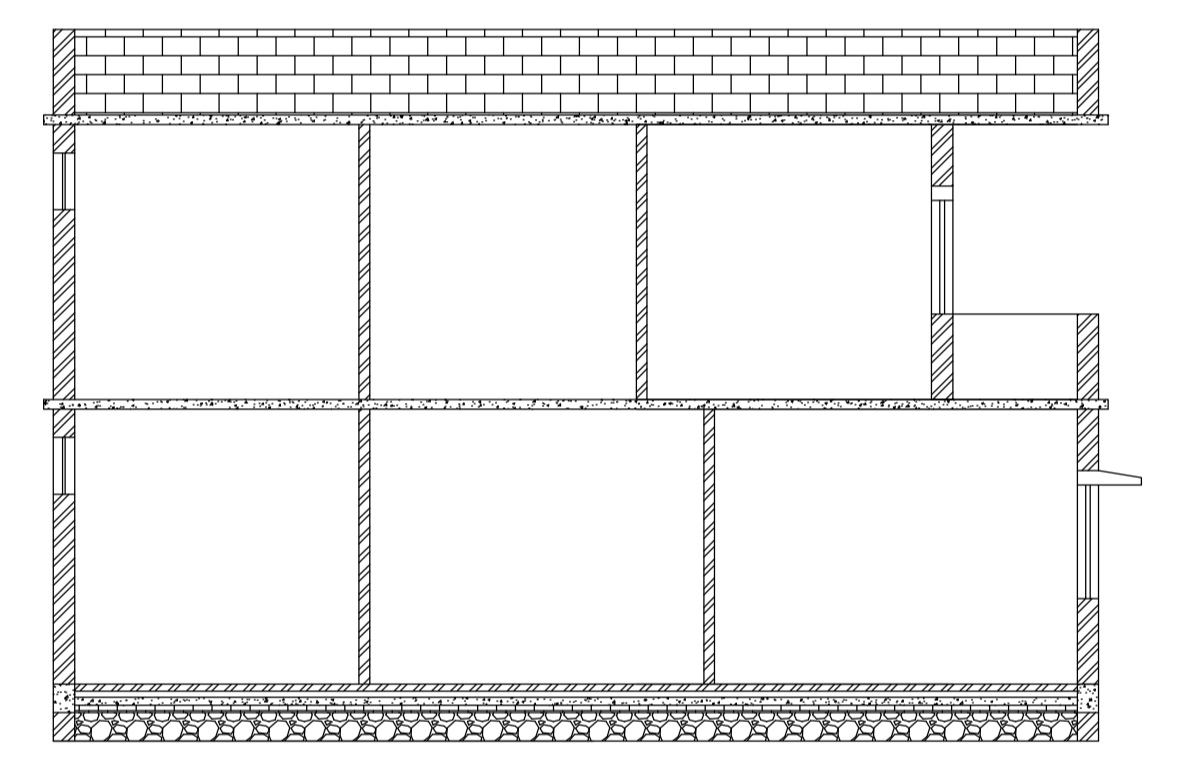


SECTION - YY'

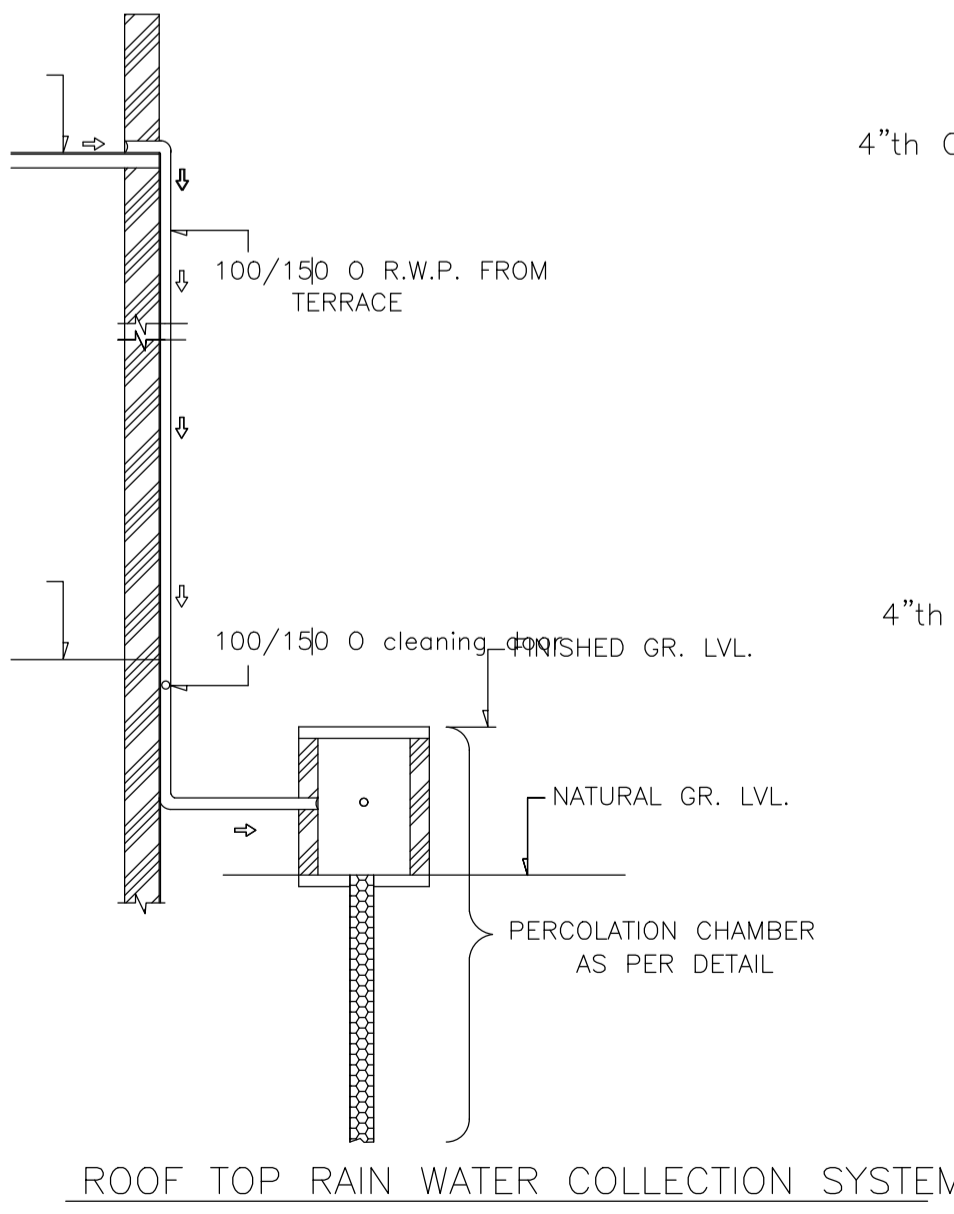


ROOF TOP RAIN WATER COLLECTION SYSTEM

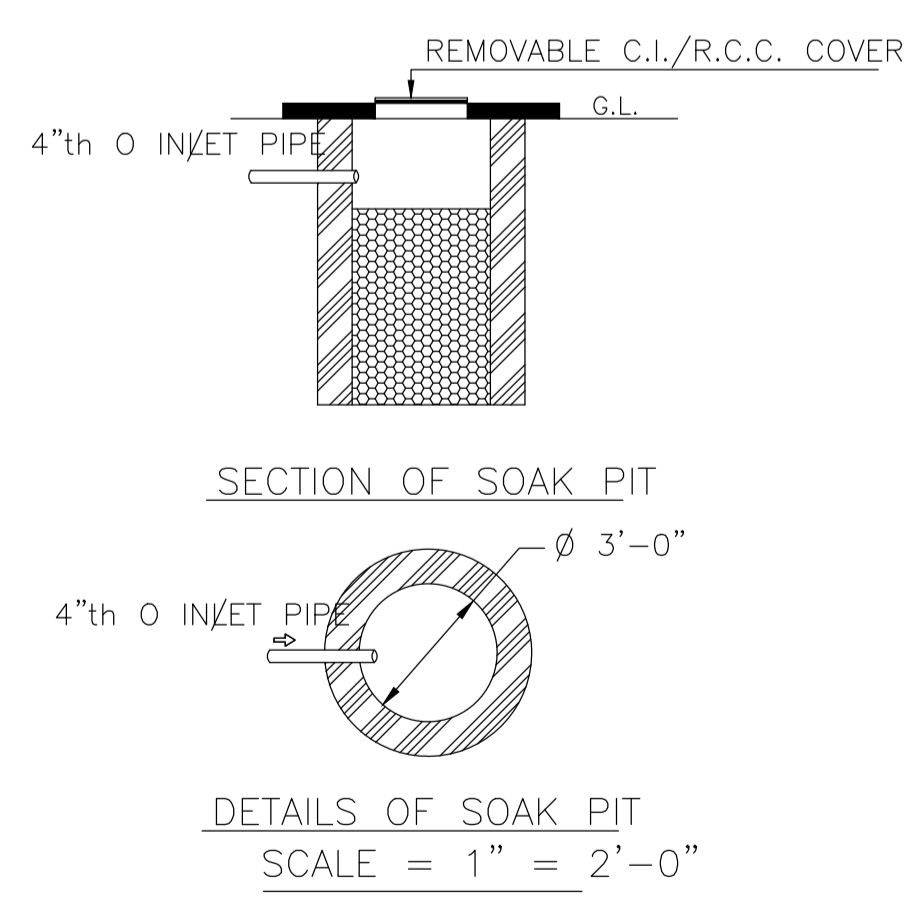


SECTION OF SOAK PIT

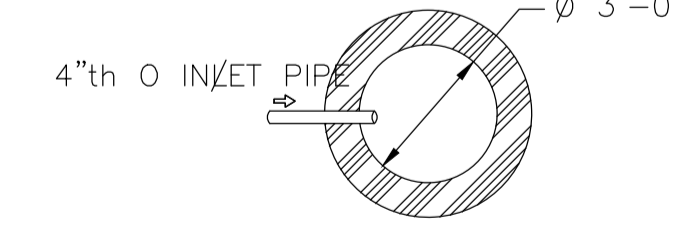


DETAILS OF SOAK PIT
SCALE = 1" = 2'-0"

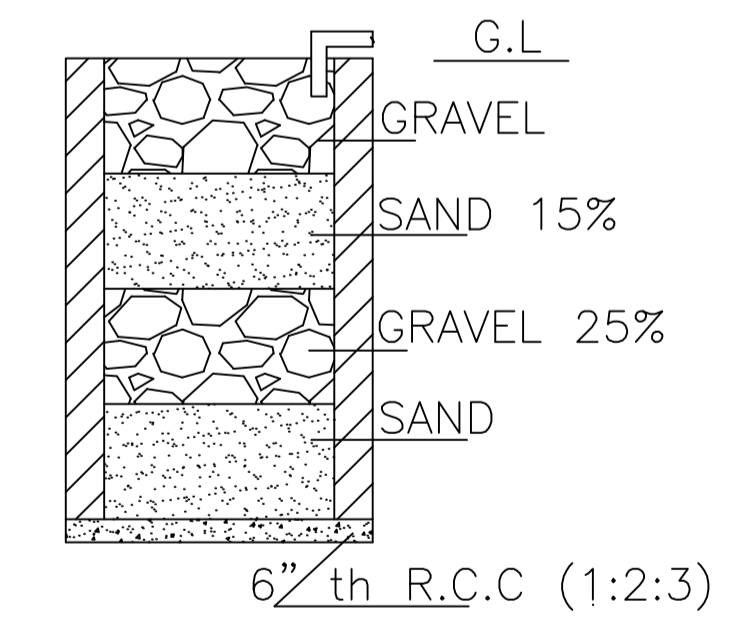


SECTION ON A - B

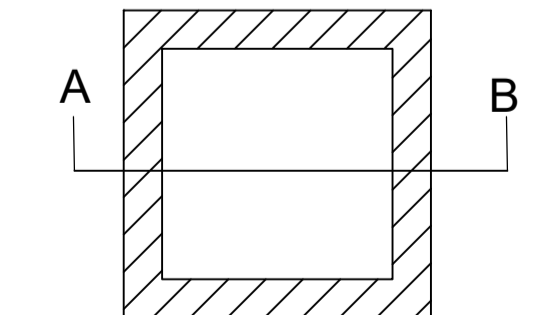


DETAILS DRAWING OF
RAIN WATER HARVESTING

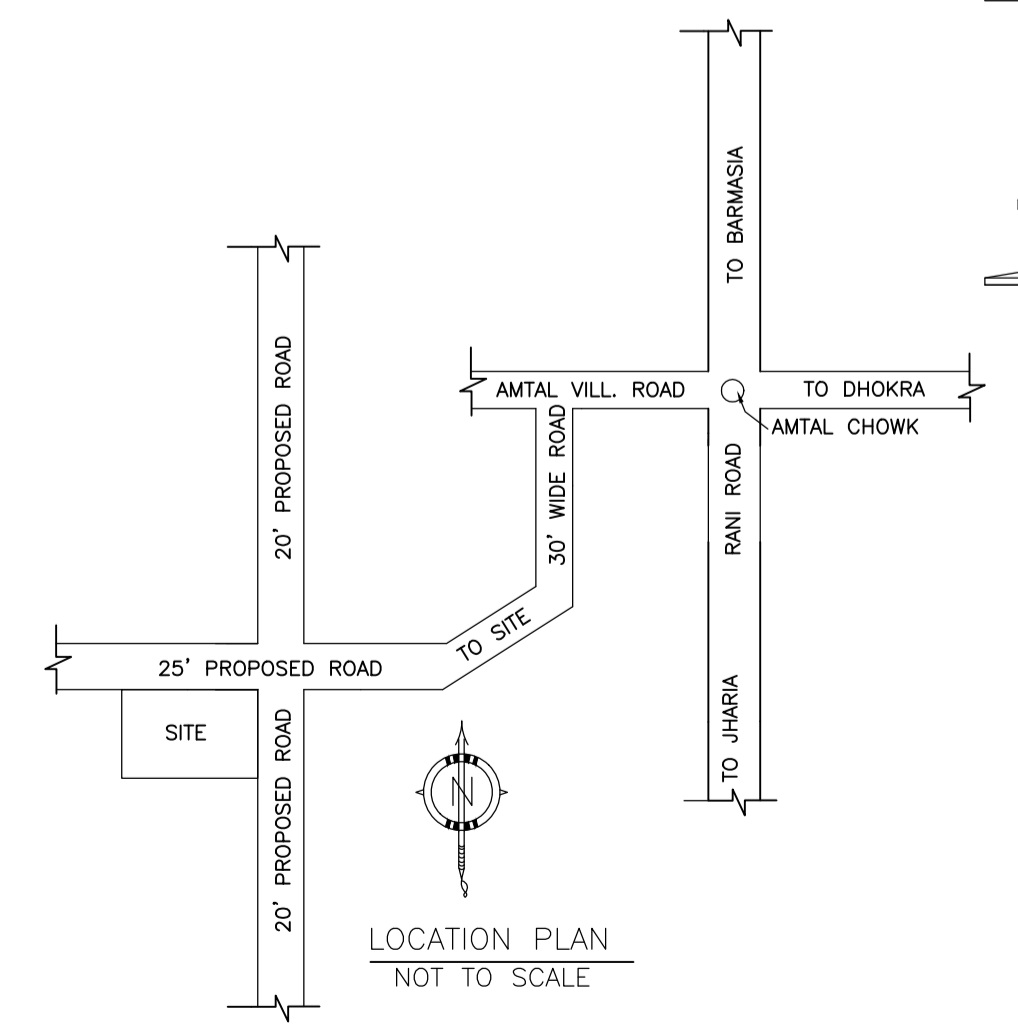

LOCATION PLAN
NOT TO SCALE

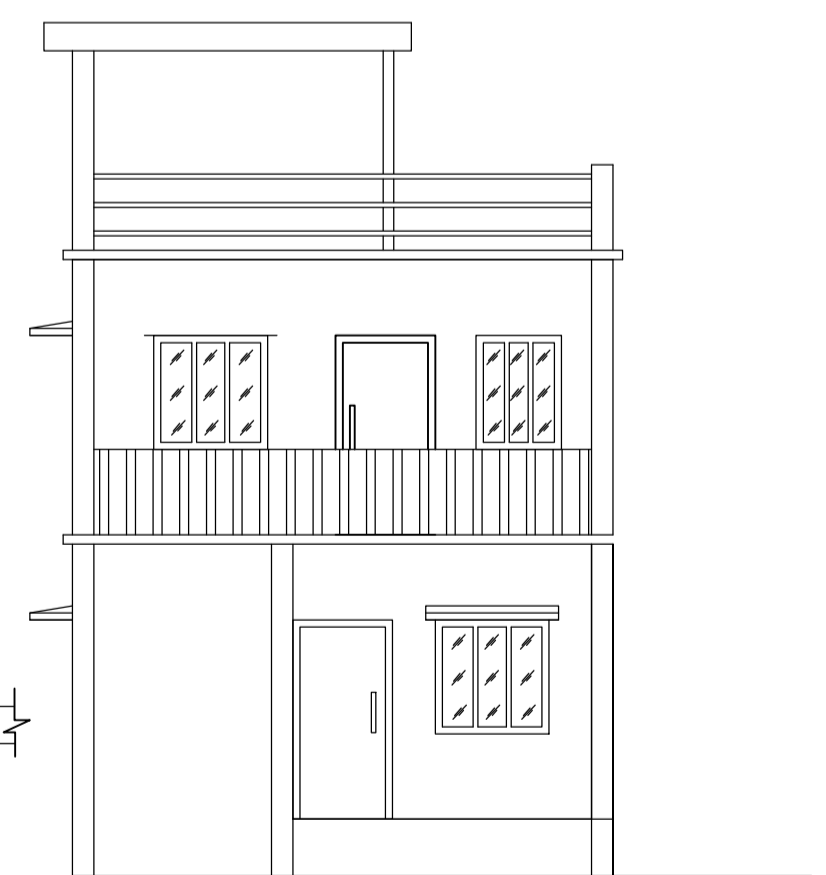

FRONT ELEVATION

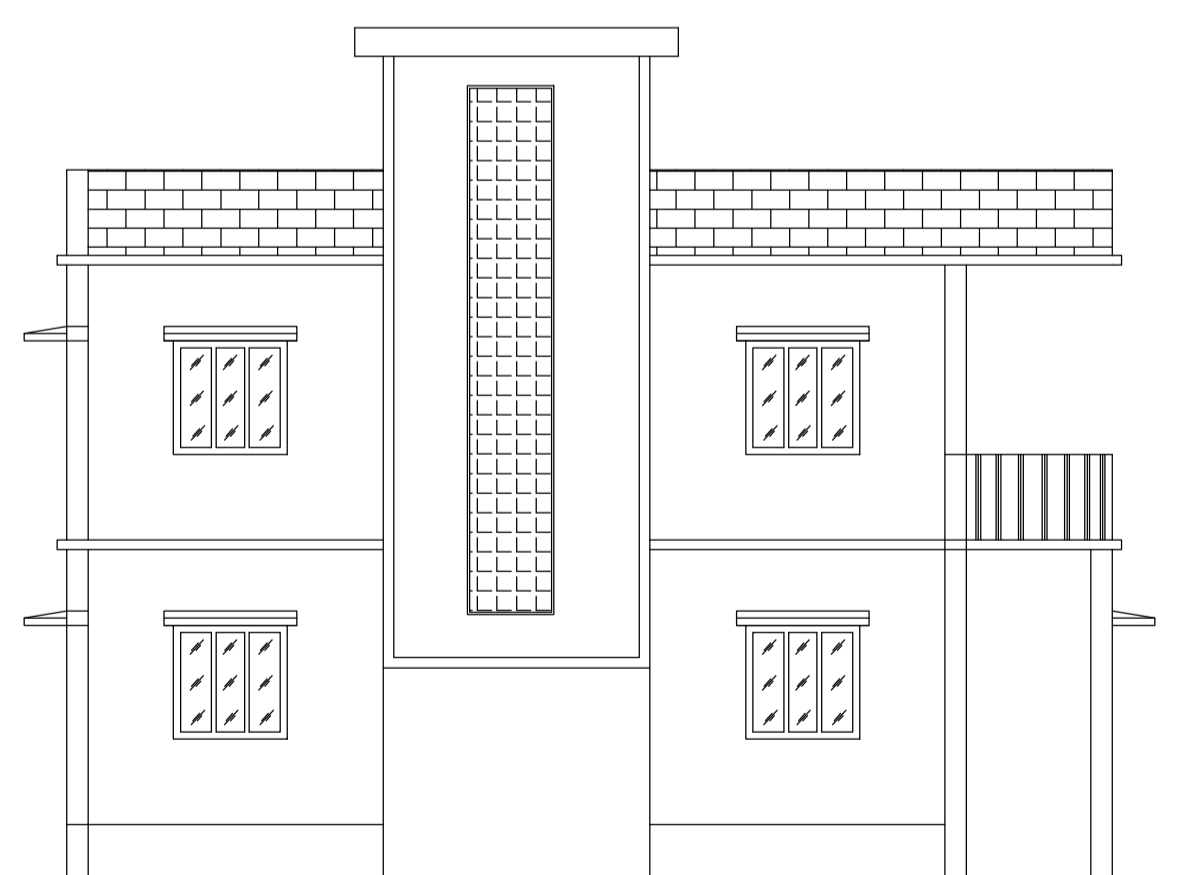

LEFT SIDE ELEVATION

LTP NAME AND SIGNATURE	STRUCTURAL ENG'S NAME AND SIGNATURE	BUILDER NAME AND SIGNATURE	DIGITAL SIGNATURE
RAM PRATAP SINGH MADA/ARC/0024/2019			