




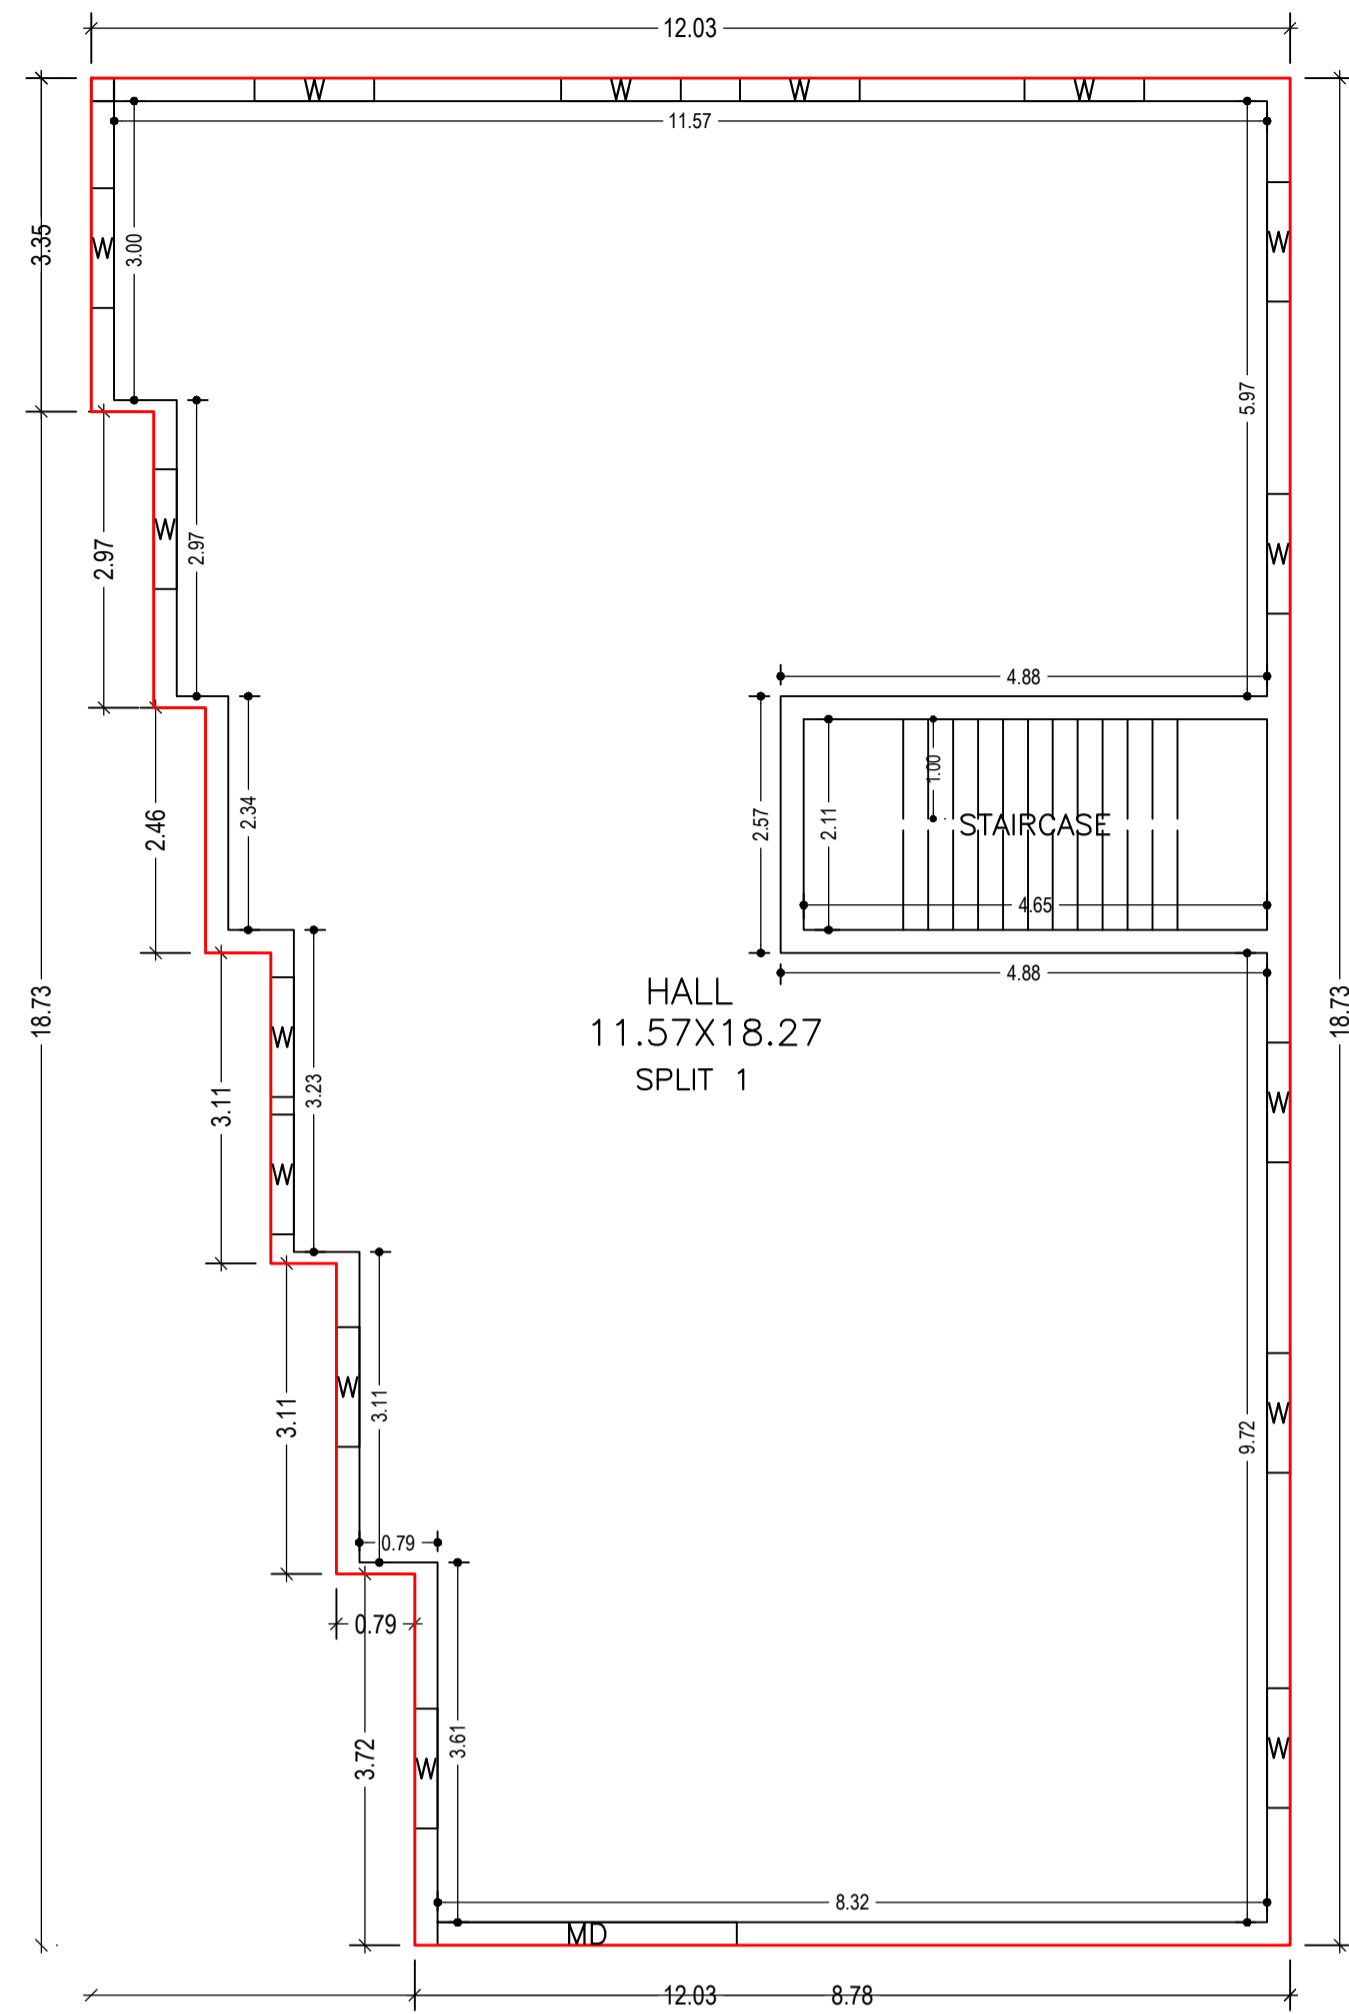


Proposal Basic Information	
Proposal File No.	MADA/BP/0228/2023
Owner Name	RAJIV KUMAR CHAURASIYA AND SACHIN KUMAR CHAURASIYA
Khata No	130
Plot No	3505
Village Name	Narainpur
Use	Residential
SubUse	Bungalow/ Dwelling / Non Apartment

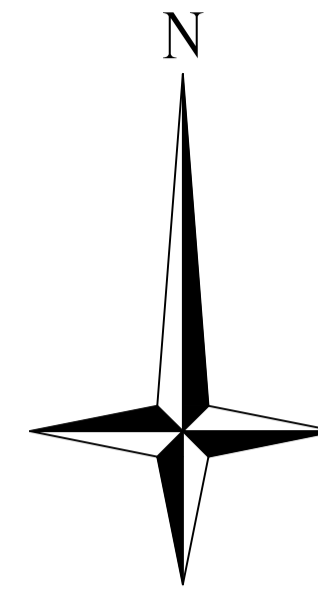


GROUND FLOOR PLAN (Proposed) (SCALE 1:100)

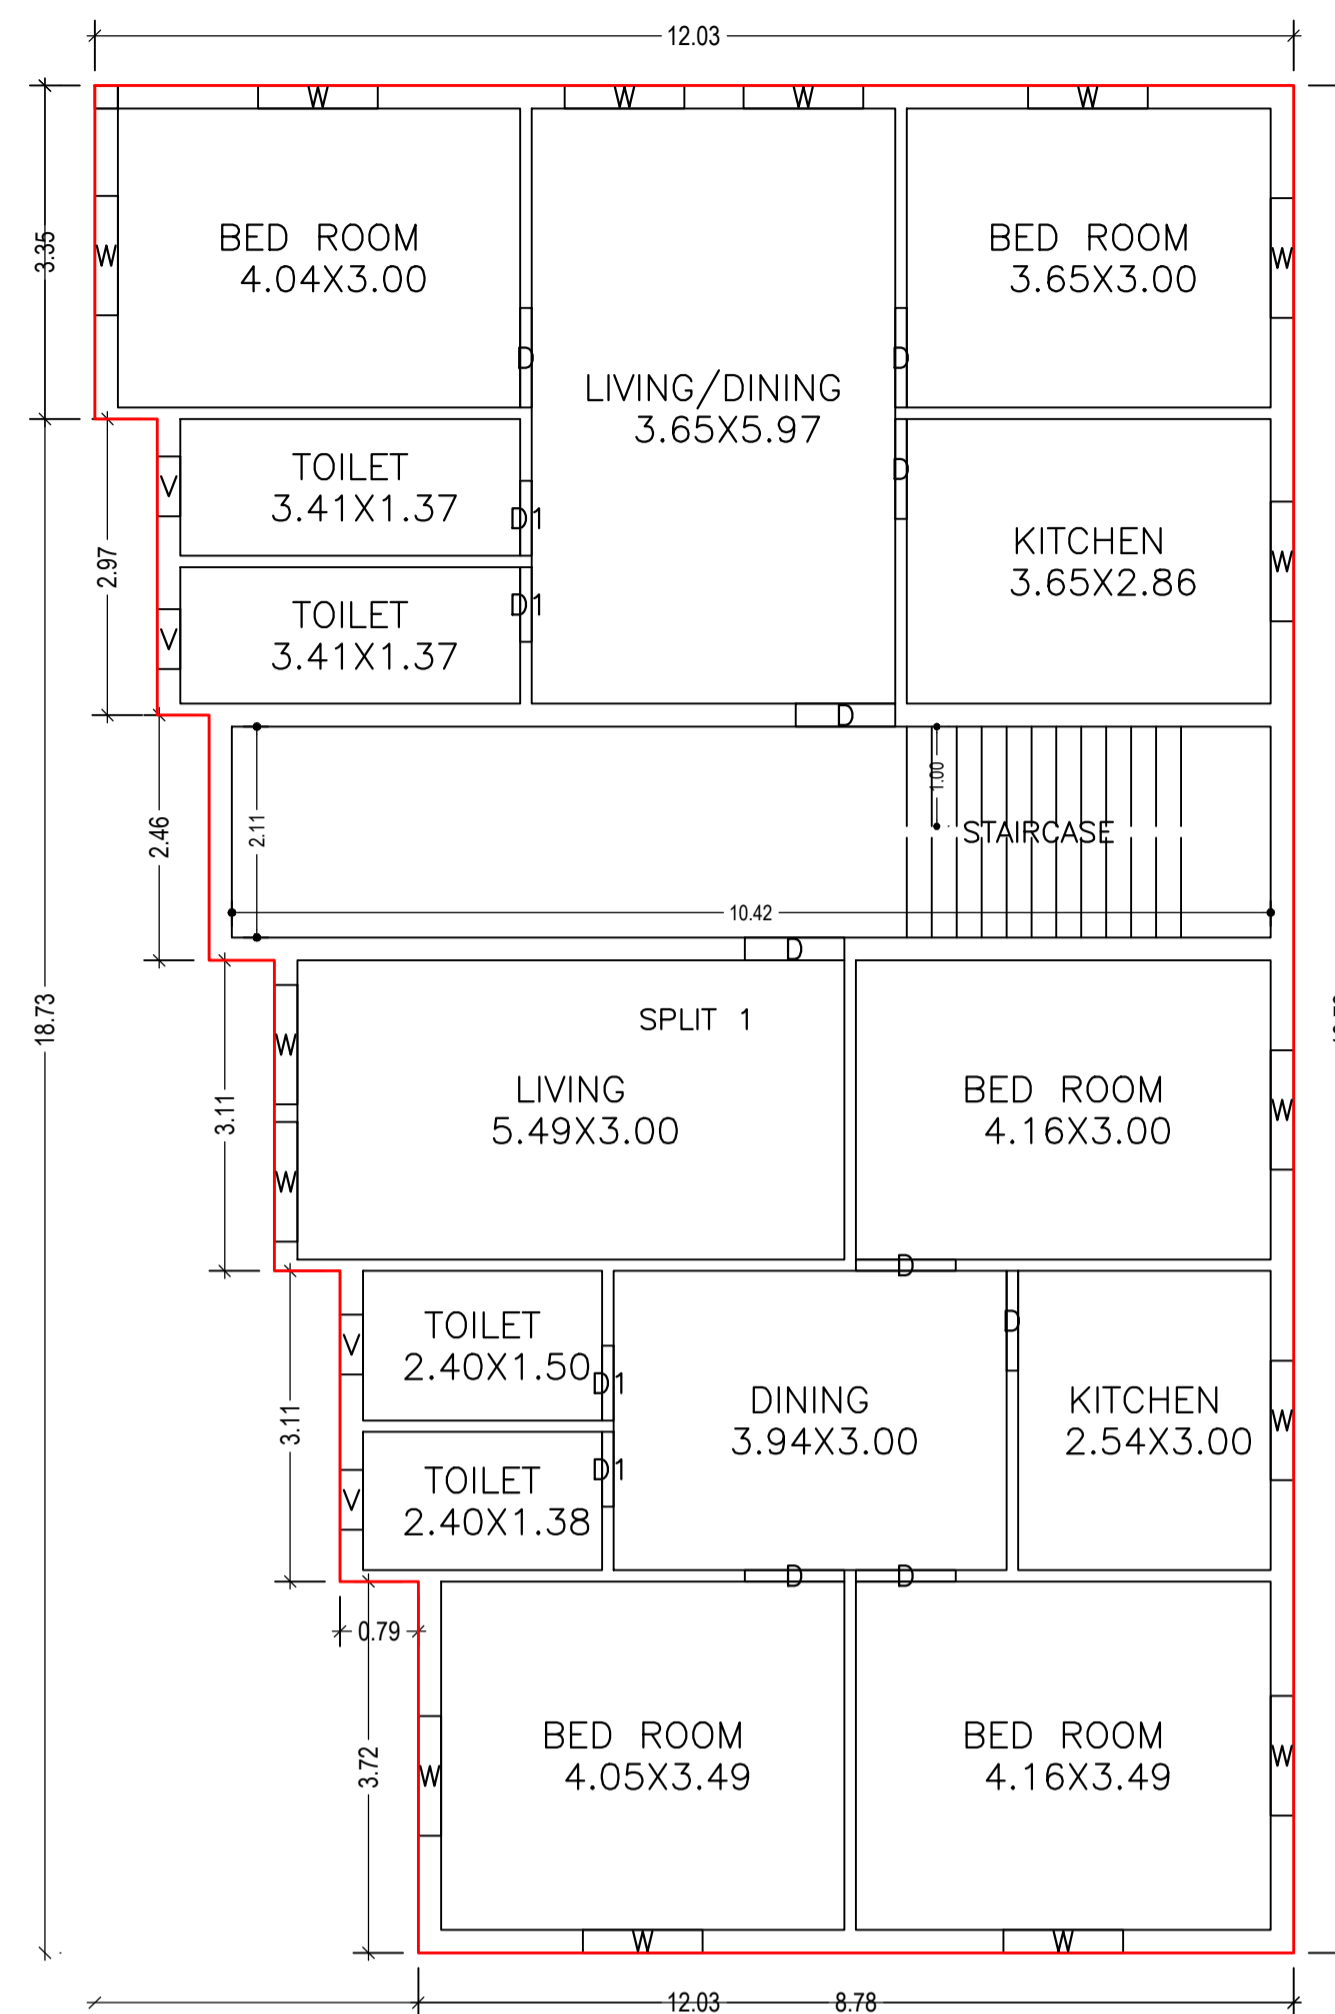



FIRST FLOOR PLAN (Proposed) (SCALE 1:100)

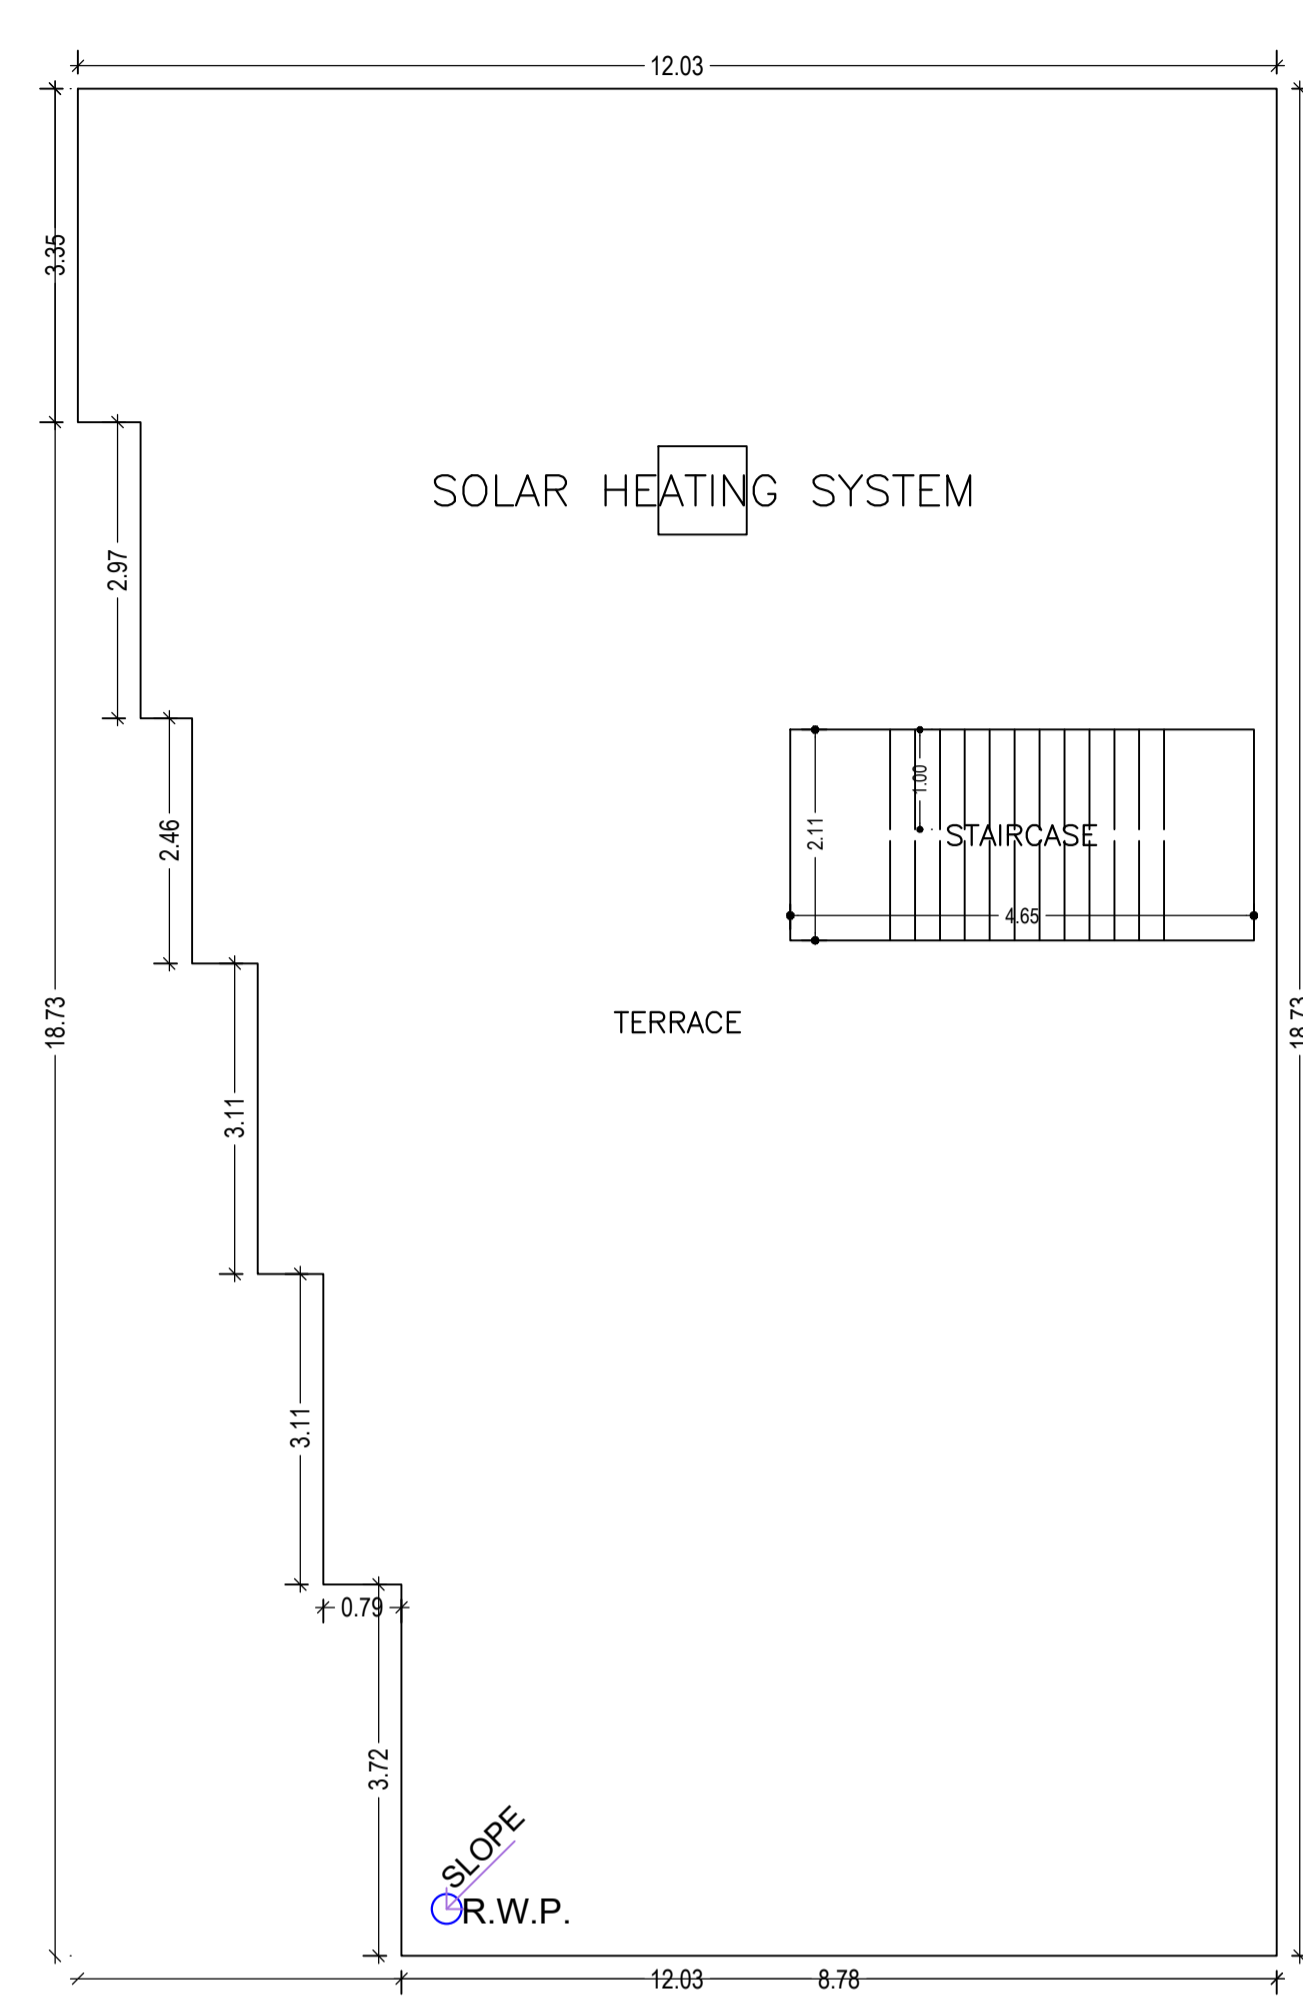


TERRACE FLOOR PLAN (SCALE 1:100)

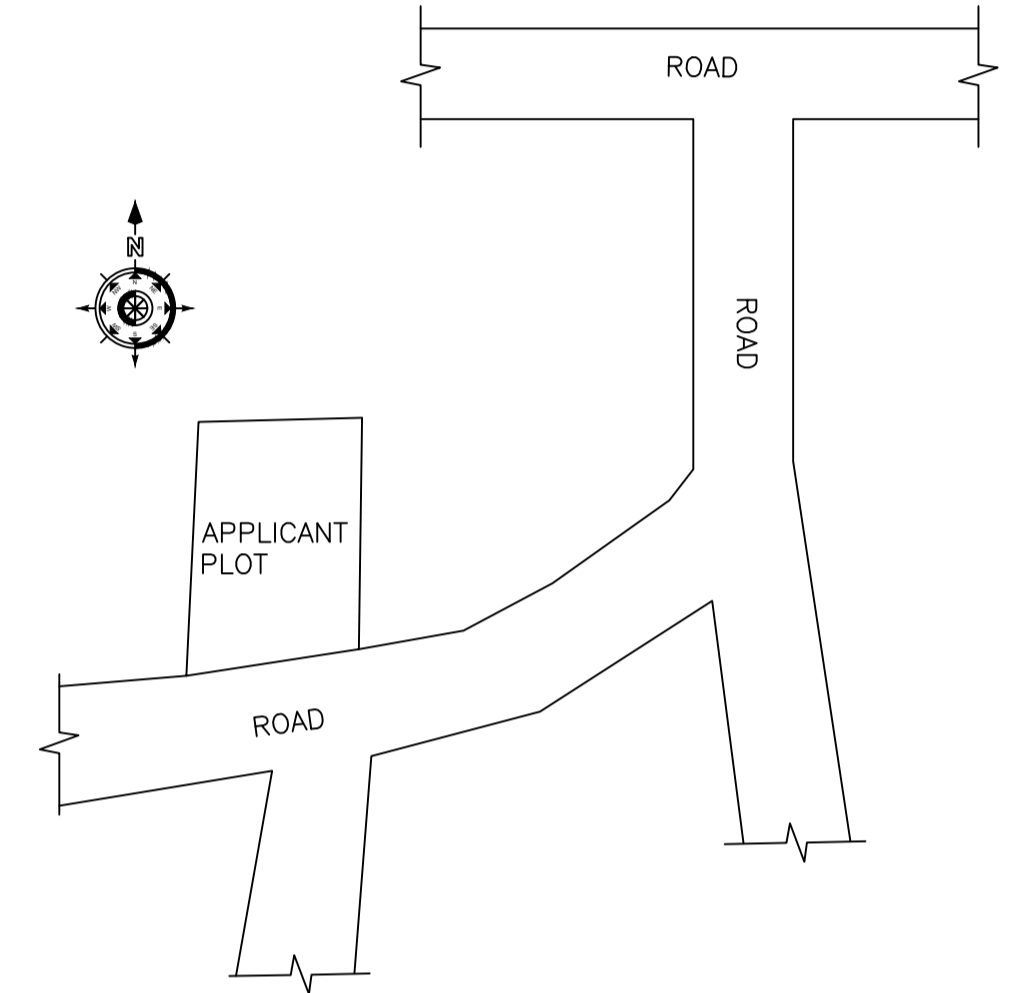


LOCATION PLAN

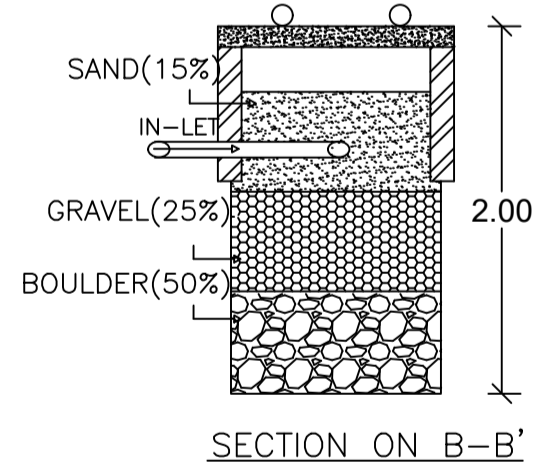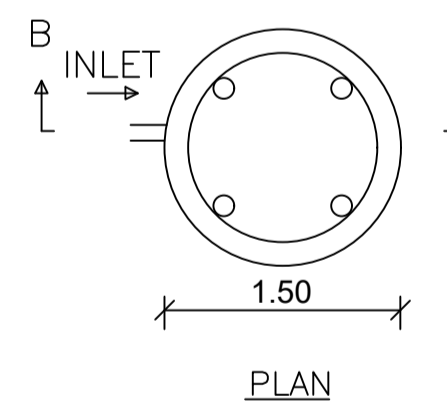


DETAILS OF WATER HARVESTING

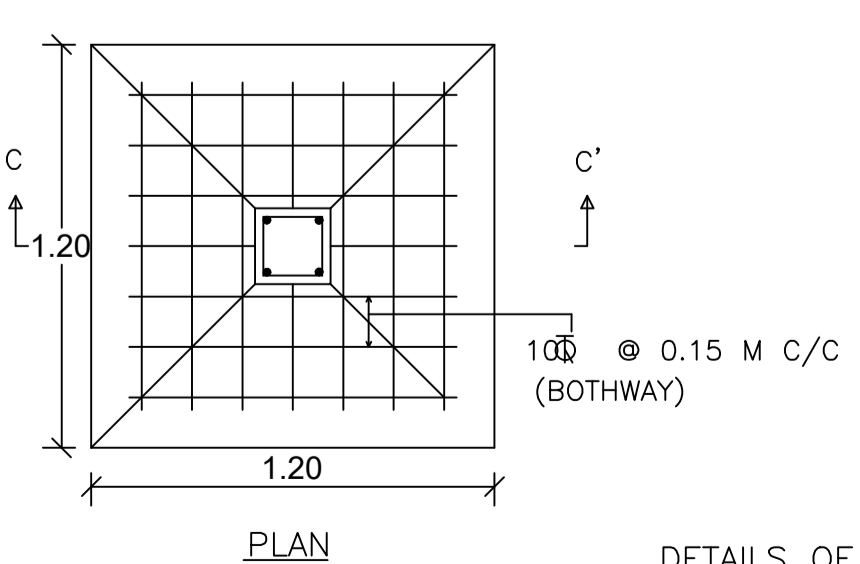


DETAILS OF FOUNDATION

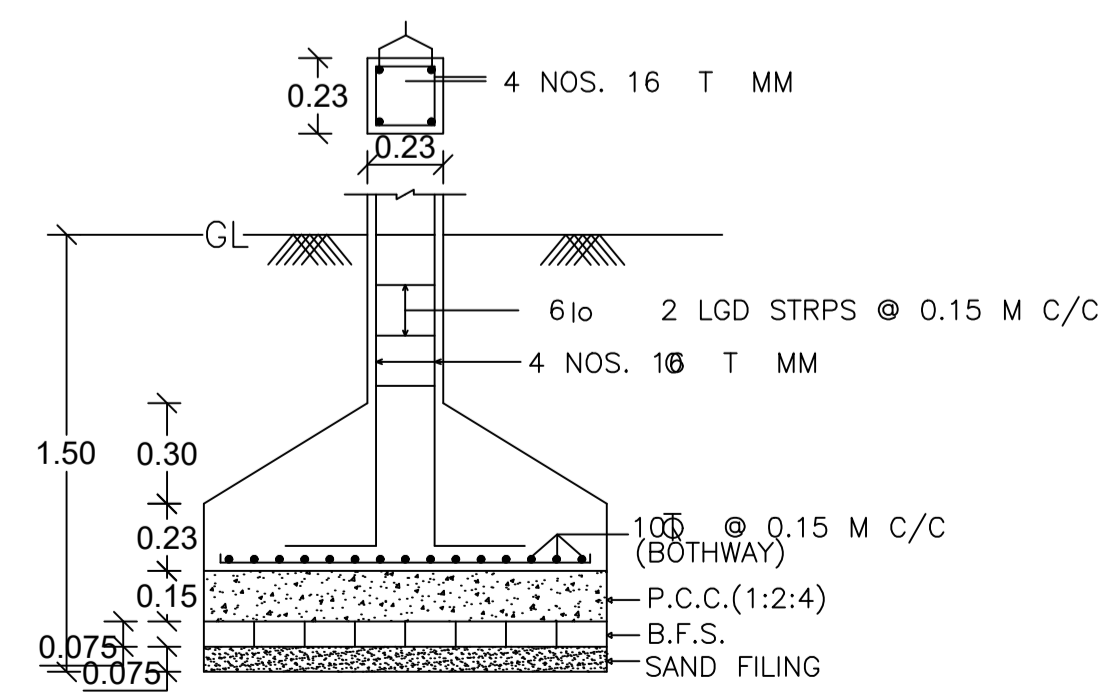


SECTION ON C-C'

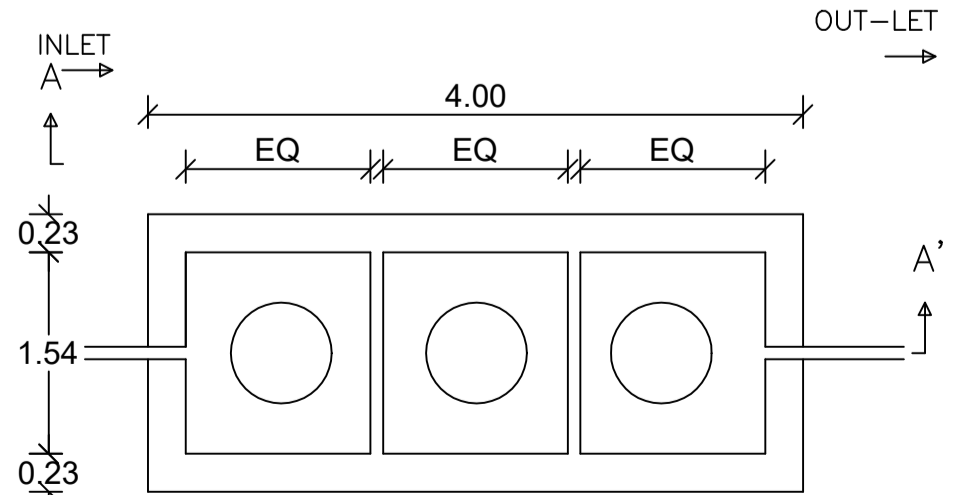

PLAN

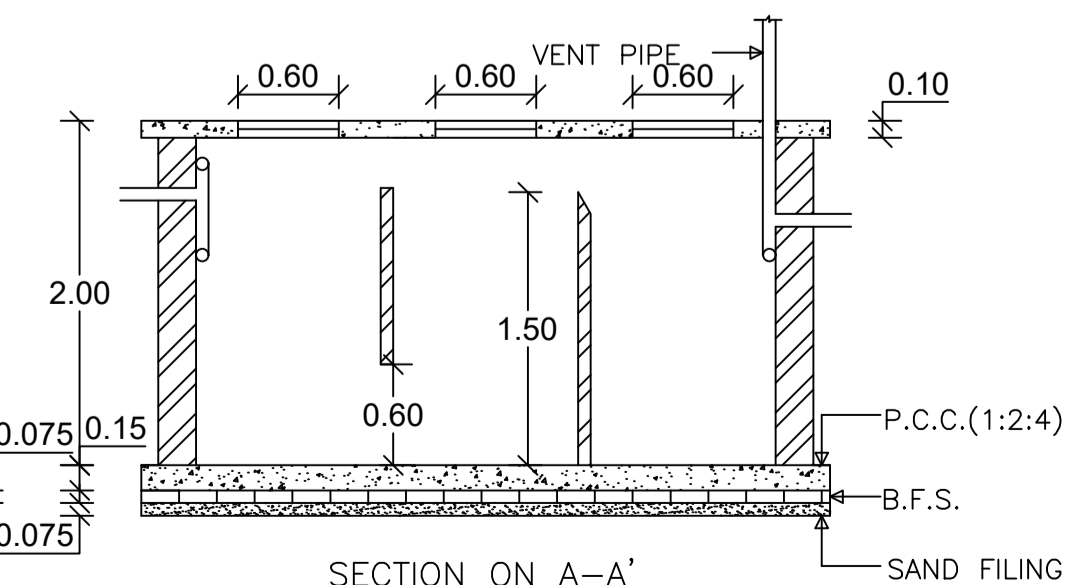

DETAILS OF SEPTIC TANK

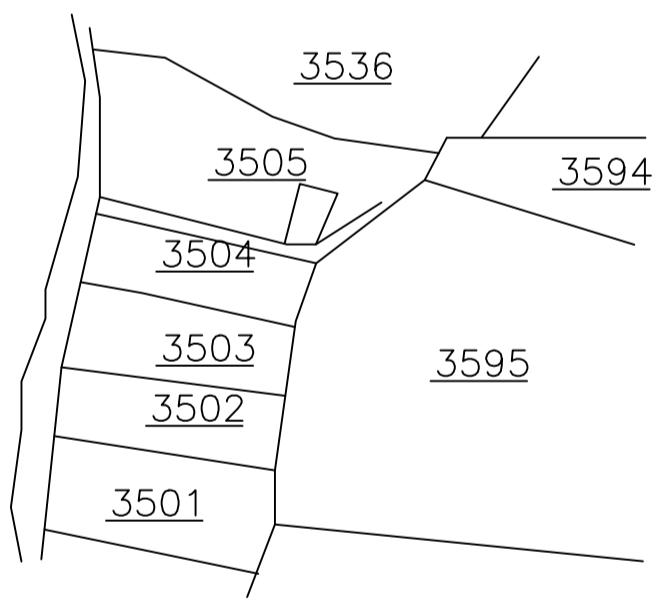

KEY PLAN

UnitBUA Table for Building :A (RESIDENTIAL)

FLOOR	Name	UnitBUA Type	UnitBUA Area	Carpet Area	No. of Rooms	No. of Tenement
GROUND FLOOR PLAN	SPLIT 1	FLAT	390.44	390.33	1	1
FIRST FLOOR PLAN	SPLIT 1	FLAT	0.00	0.00	14	0
Total:	-	-	390.44	390.33	15	1

SCHEDULE OF DOOR:

BUILDING NAME	NAME	LENGTH	HEIGHT	NOS
A (RESIDENTIAL)	D1	0.75	2.10	04
A (RESIDENTIAL)	D	1.00	2.10	09
A (RESIDENTIAL)	MD	3.00	2.10	01

SCHEDULE OF WINDOW/VENTILATION:

BUILDING NAME	NAME	LENGTH	HEIGHT	NOS
A (RESIDENTIAL)	V	0.60	1.20	04
A (RESIDENTIAL)	W	1.20	1.20	30

Building :A (RESIDENTIAL)

Floor Name	Total Built Up Area (Sq.mt.)	Proposed FAR Area (Sq.mt.) Resi.	Total FAR Area (Sq.mt.)	Total Consumed Additional FAR Area (Sq.mt.)	Tnmt (No.)
Ground Floor	195.22	195.22	195.22	195.22	01
First Floor	195.22	195.22	195.22	195.22	00
Terrace Floor	0.00	0.00	0.00	0.00	00
Total :	390.44	390.44	390.44	390.44	01
Total Number of Same Buildings	1				
Total :	390.44	390.44	390.44	390.44	01

LTP NAME AND SIGNATURE	STRUCTURAL ENG'S NAME AND SIGNATURE	BUILDER NAME AND SIGNATURE	DIGITAL SIGNATURE
TRILOCHAN KUMAR TRIVEDI MADA/DFTMN/0030/2019			