

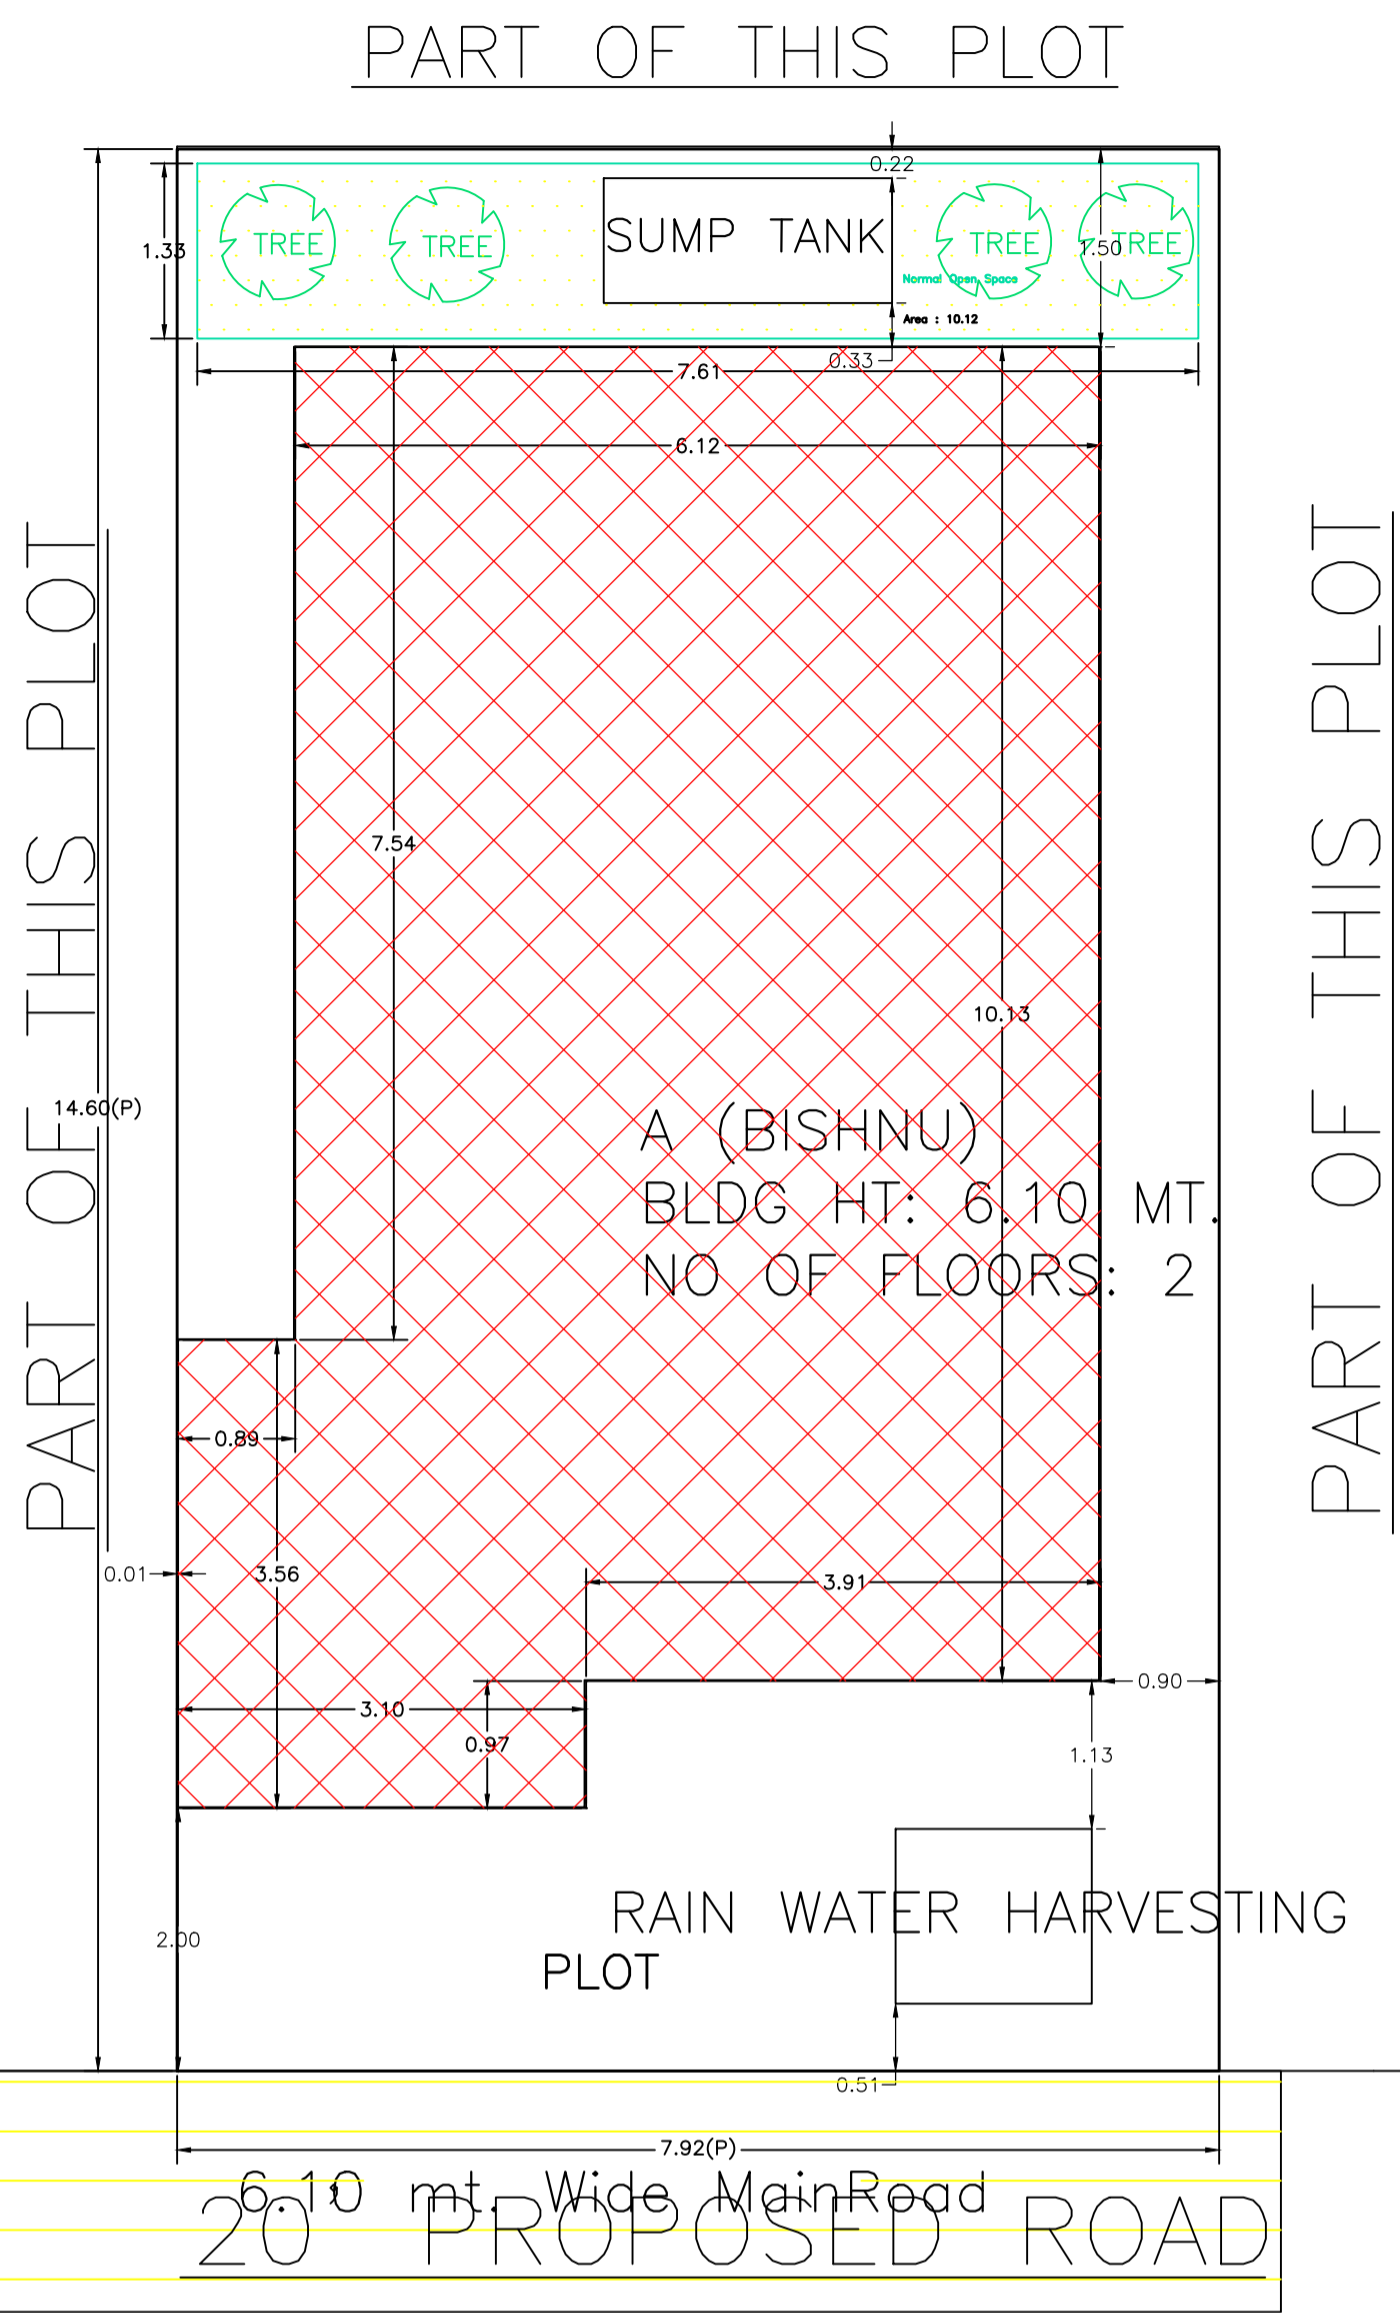
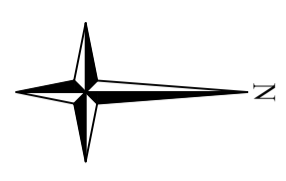
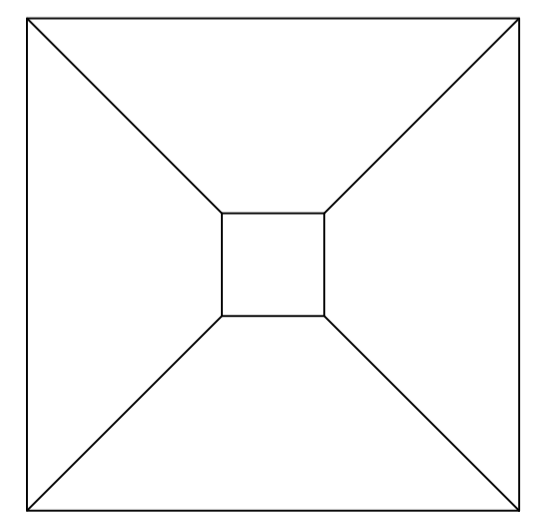
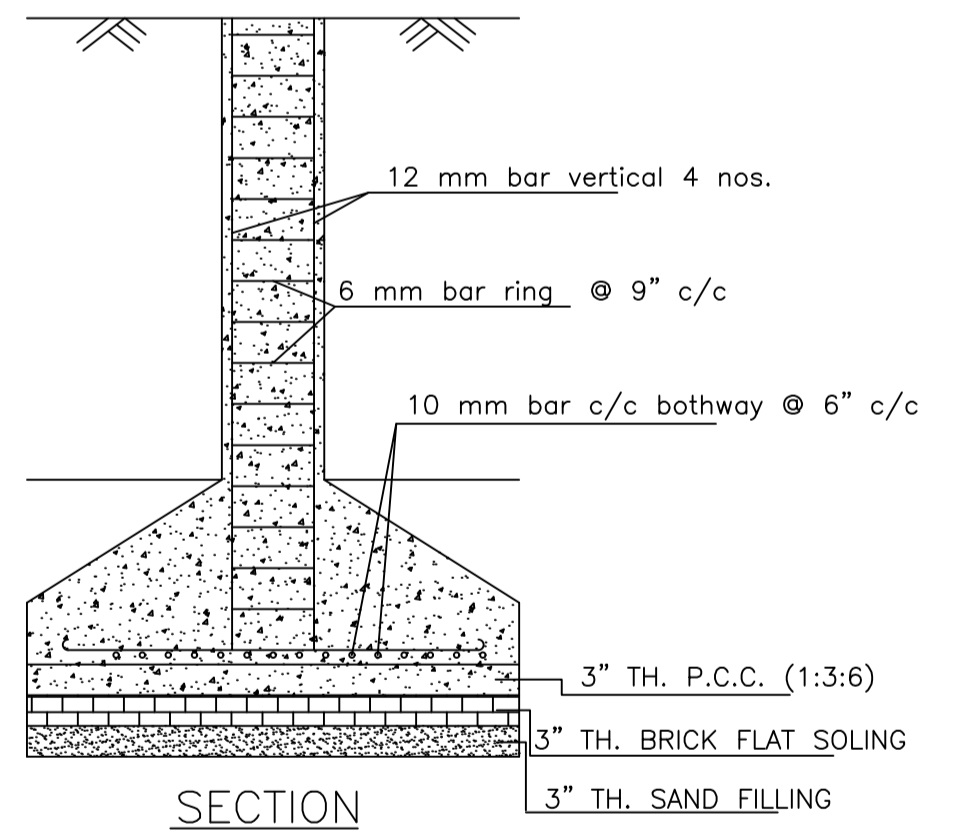


Proposal Basic Information



Proposal File No.	MADA/BP/007/2024
Owner Name	SRI. BISHNU MAHATO
Khata No	OLD KHATA NO-69, NEW KHATA NO-134
Plot No	OLD PLOT NO-501, NEW PLOT NO-1449
Village Name	Jalgora
Use	Residential
SubUse	Bungalow/ Dwelling / Non Apartment

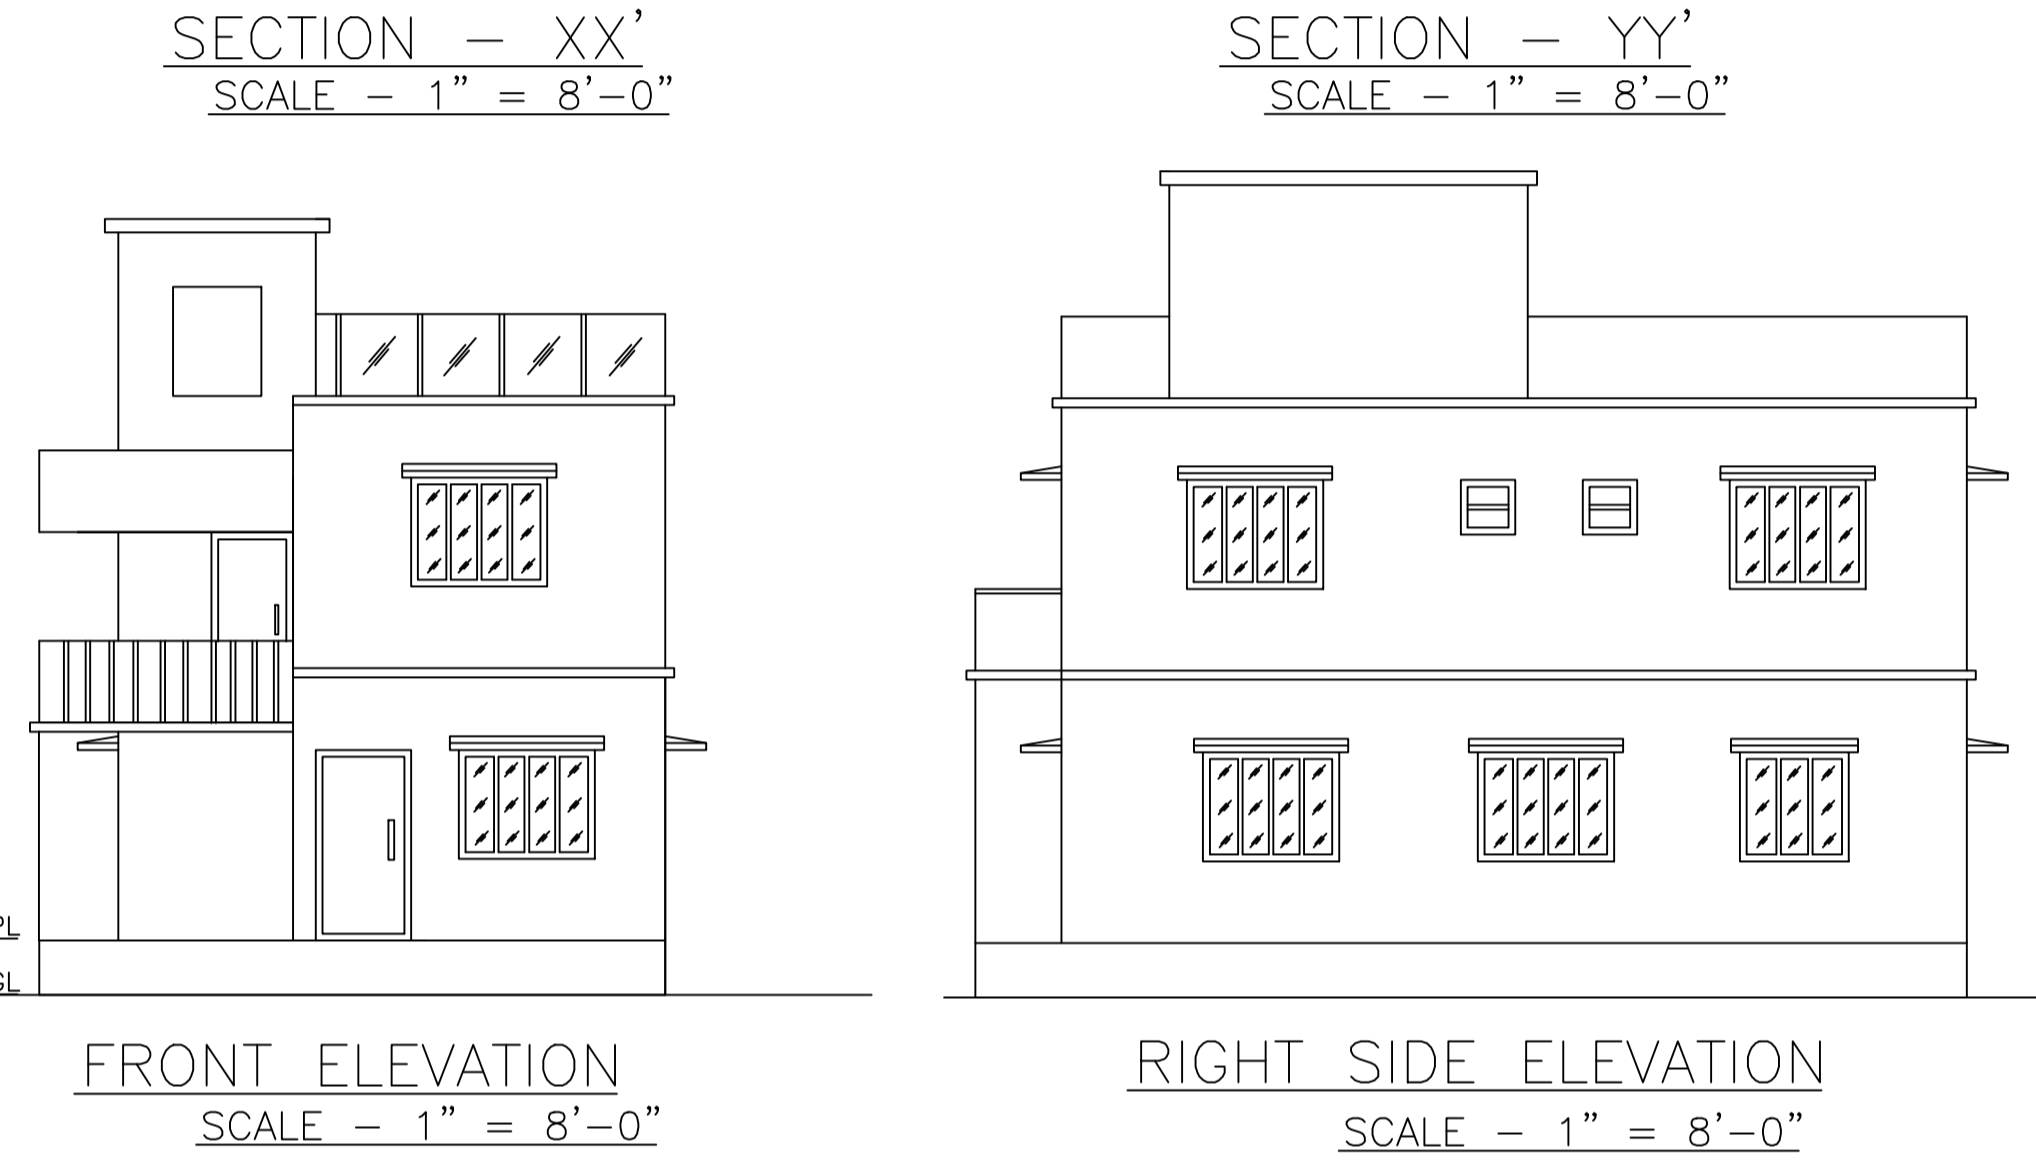

SITE PLAN
SCALE - 1" = 16'-0"

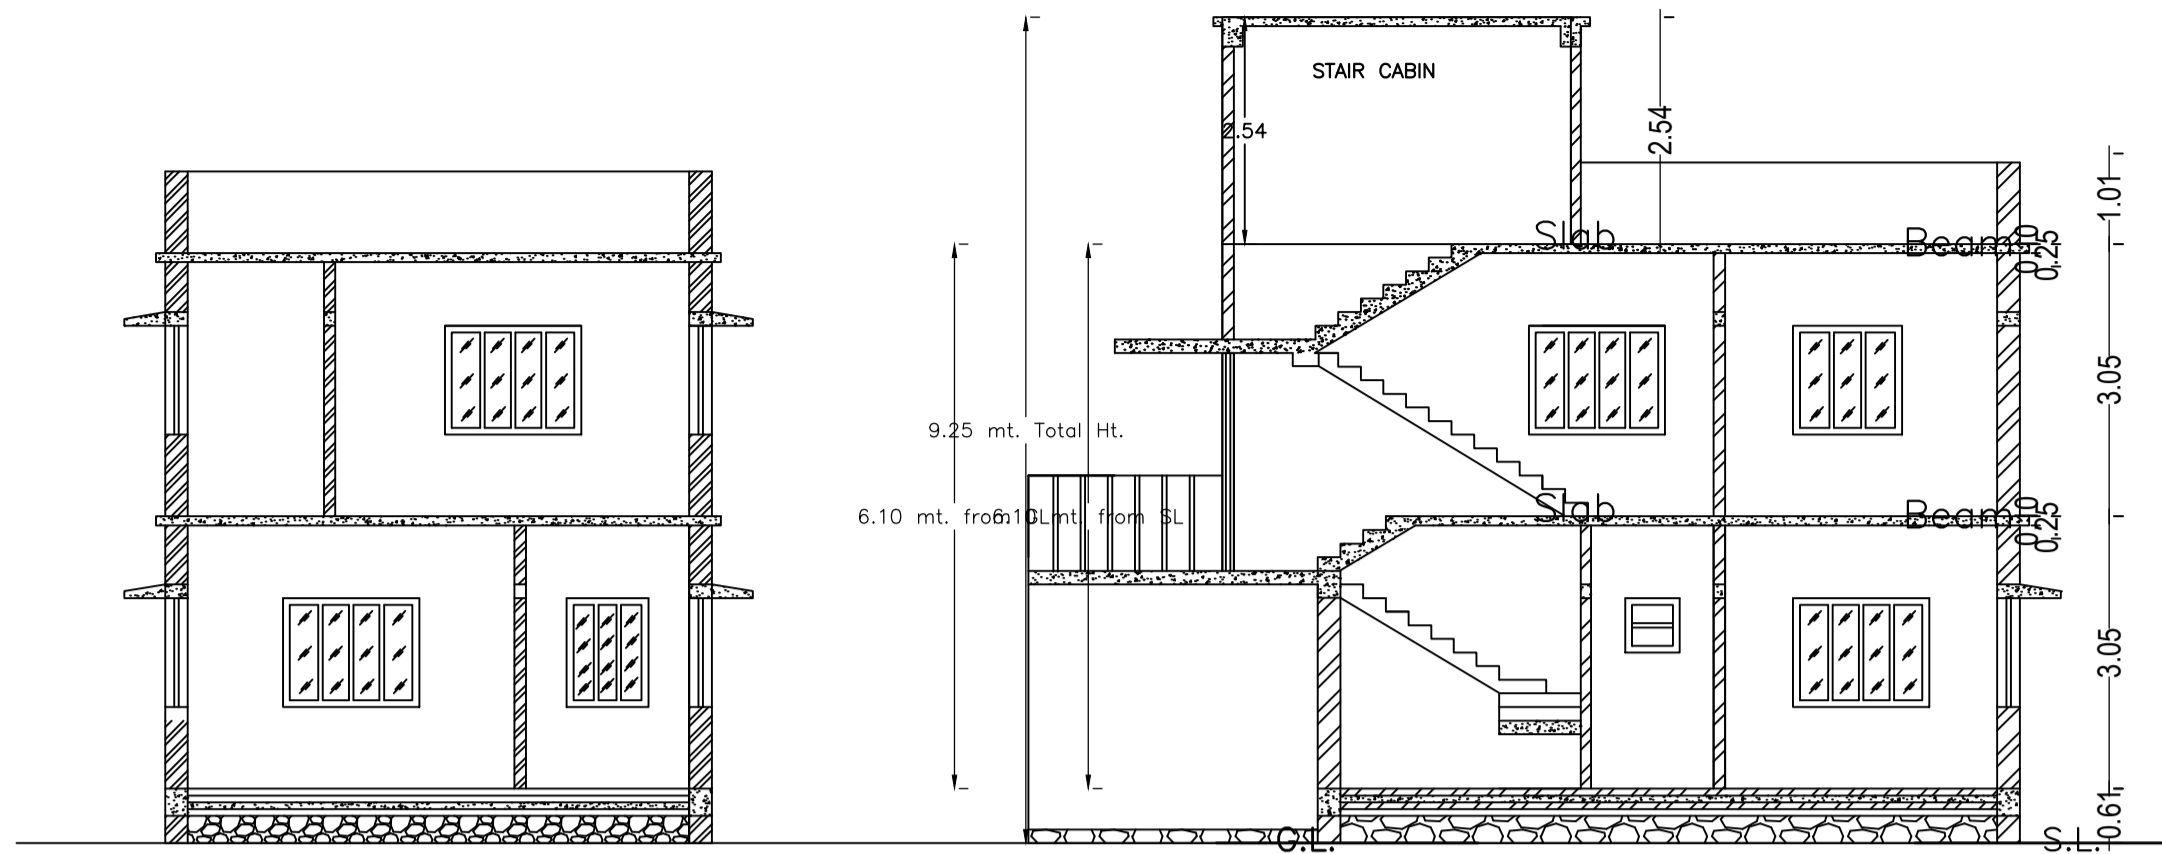

DETAILS OF COLUMN FOUNDATION
SCALE - 1" = 2'-0"

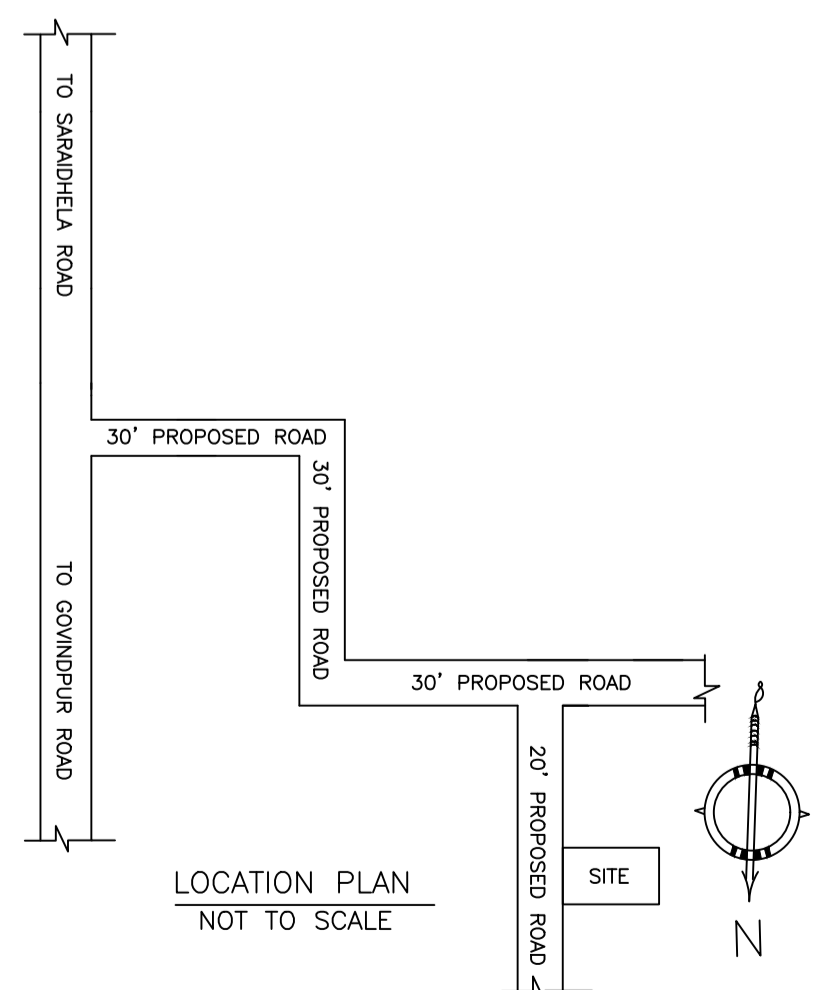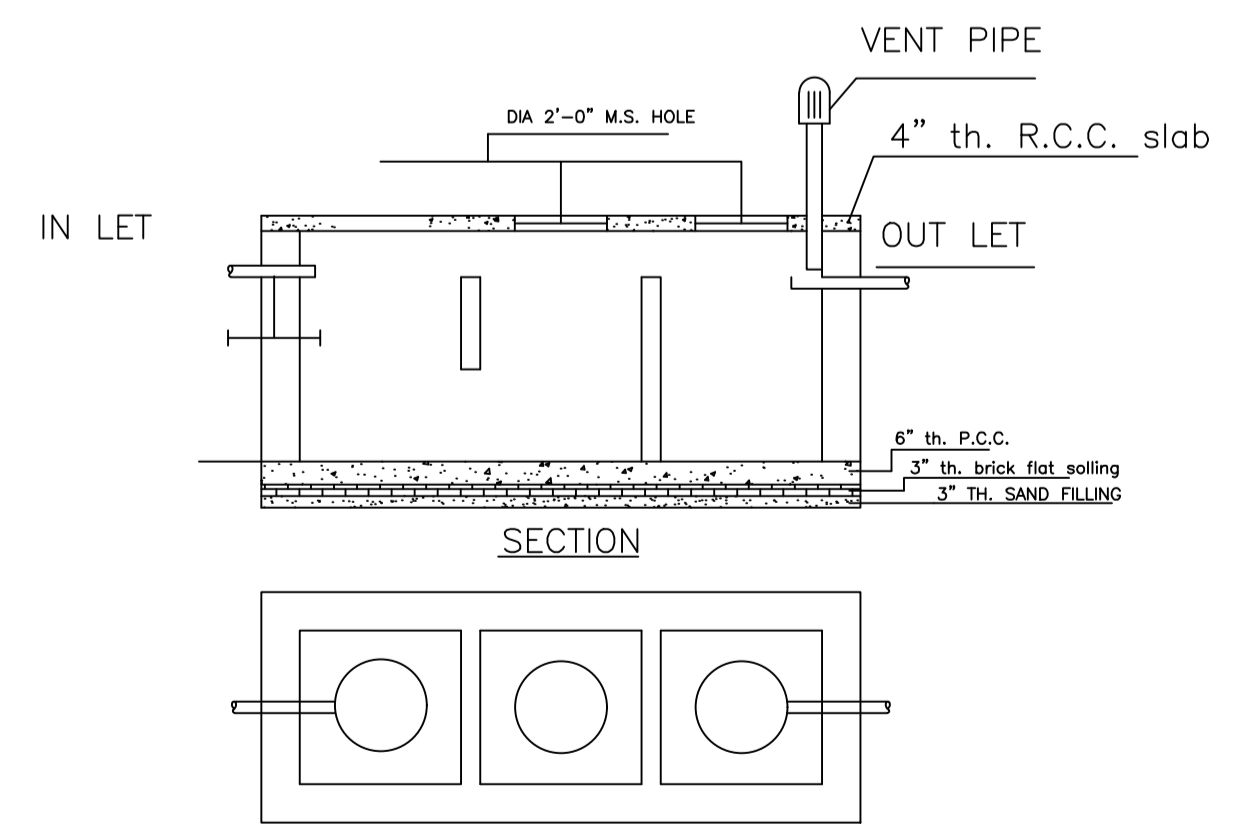

UnitBUA Table for Building :A (BISHNU)

FLOOR	Name	UnitBUA Type	UnitBUA Area	Carpet Area	No. of Rooms	No. of Tenement
GROUND FLOOR PLAN	SPLIT 1	FLAT	134.66	134.31	6	1
FIRST FLOOR PLAN	SPLIT 1	FLAT	0.00	0.00	7	0
Total:	-	-	134.66	134.31	13	1

SCHEDULE OF DOOR:

BUILDING NAME	NAME	LENGTH	HEIGHT	NOS
A (BISHNU)	D	0.76	2.10	03
A (BISHNU)	D	0.91	2.10	03
A (BISHNU)	D	1.07	2.10	03
A (BISHNU)	D	1.32	2.10	01

SCHEDULE OF WINDOW/VENTILATION:

BUILDING NAME	NAME	LENGTH	HEIGHT	NOS
A (BISHNU)	W	0.61	1.20	03
A (BISHNU)	W	0.91	1.20	01
A (BISHNU)	W	1.22	1.20	02
A (BISHNU)	W	1.52	1.20	10

Building :A (BISHNU)

Floor Name	Total Built Up Area (Sq.mt.)	Proposed FAR Area (Sq.mt.) Res.	Total FAR Area (Sq.mt.)	Total Consumed Additional FAR Area (Sq.mt.)	Trmt (No.)
Ground Floor	67.33	67.33	67.33	67.33	01
First Floor	67.33	67.33	67.33	67.33	00
Terrace Floor	0.00	0.00	0.00	0.00	00
Total :	134.66	134.66	134.66	134.66	01
Total Number of Same Buildings :	1				
Total :	134.66	134.66	134.66	134.66	01

COLOR INDEX

PLOT BOUNDARY	Black
ABUTTING ROAD	Red
PROPOSED CONSTRUCTION	Green
COMMON PLOT	Yellow
ROAD WIDENING AREA	Blue
EXISTING (To be retained)	Orange
EXISTING (To be demolished)	Light Blue

Buildingwise Floor FAR Details

Floor Name	Building Name A (BISHNU)		Total	
	Proposed Built Up Area (Sq.mt.)	Proposed FAR Area (Sq.mt.)	Total Proposed Built Up Area (Sq.mt.)	Total FAR Area (Sq.mt.)
Ground Floor	67.33	67.33	67.33	67.33
First Floor	67.33	67.33	67.33	67.33
Terrace Floor	0.00	0.00	0.00	0.00
Total :	134.66	134.66	134.66	134.66

Building USE/SUBUSE Details

Building Name	Building Use	Building SubUse	Building Structure
A (BISHNU)	Residential	Bungalow/ Dwelling / Non Apartment	Non-Highrise


FAR & Tenement Details (Table 4c-1)

Building	No. of Same Bldg	Total Built Up Area (Sq.mt.)	Proposed FAR Area (Sq.mt.) Res.	Total FAR Area (Sq.mt.)	Total Consumed Additional FAR Area (Sq.mt.)	Trmt (No.)
A (BISHNU)	1	134.66	134.66	134.66	134.66	01
Grand Total :	1	134.66	134.66	134.66	134.66	01


LTP NAME AND SIGNATURE	STRUCTURAL ENG'S NAME AND SIGNATURE	BUILDER NAME AND SIGNATURE	DIGITAL SIGNATURE
RAM PRATAP SINGH MADA/ARC/0024/2019			

Proposal Basic Information


Proposal File No.	MADA/BP/007/2024
Owner Name	SRI. BISHNU MAHATO
Khata No	OLD KHATA NO-69, NEW KHATA NO-134
Plot No	OLD PLOT NO-501, NEW PLOT NO-1449
Village Name	Jalgora
Use	Residential
SubUse	Bungalow/ Dwelling / Non Apartment

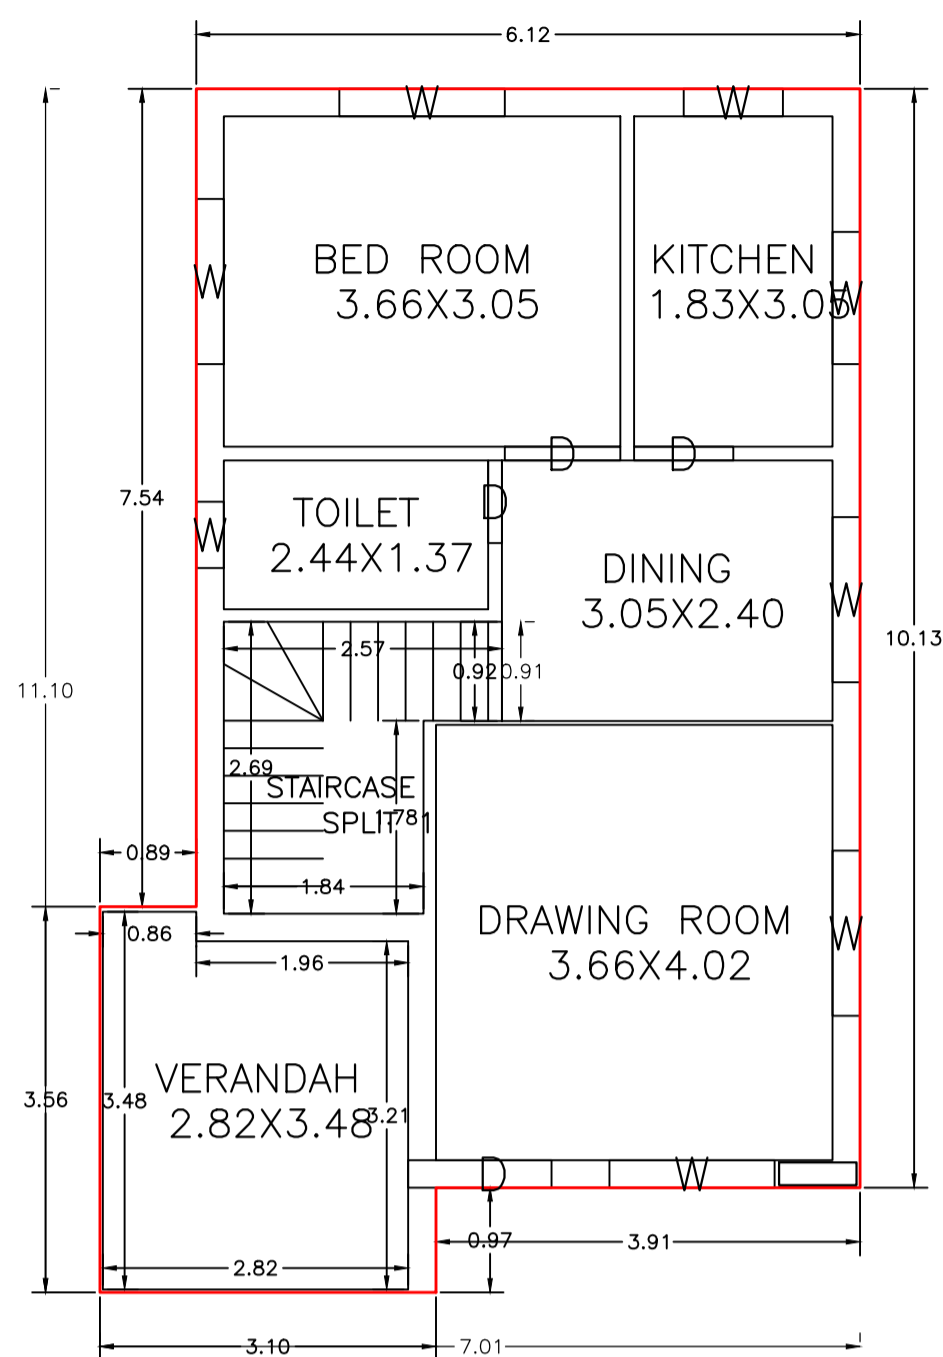



GROUND FLOOR PLAN (Proposed) (SCALE 1:100)

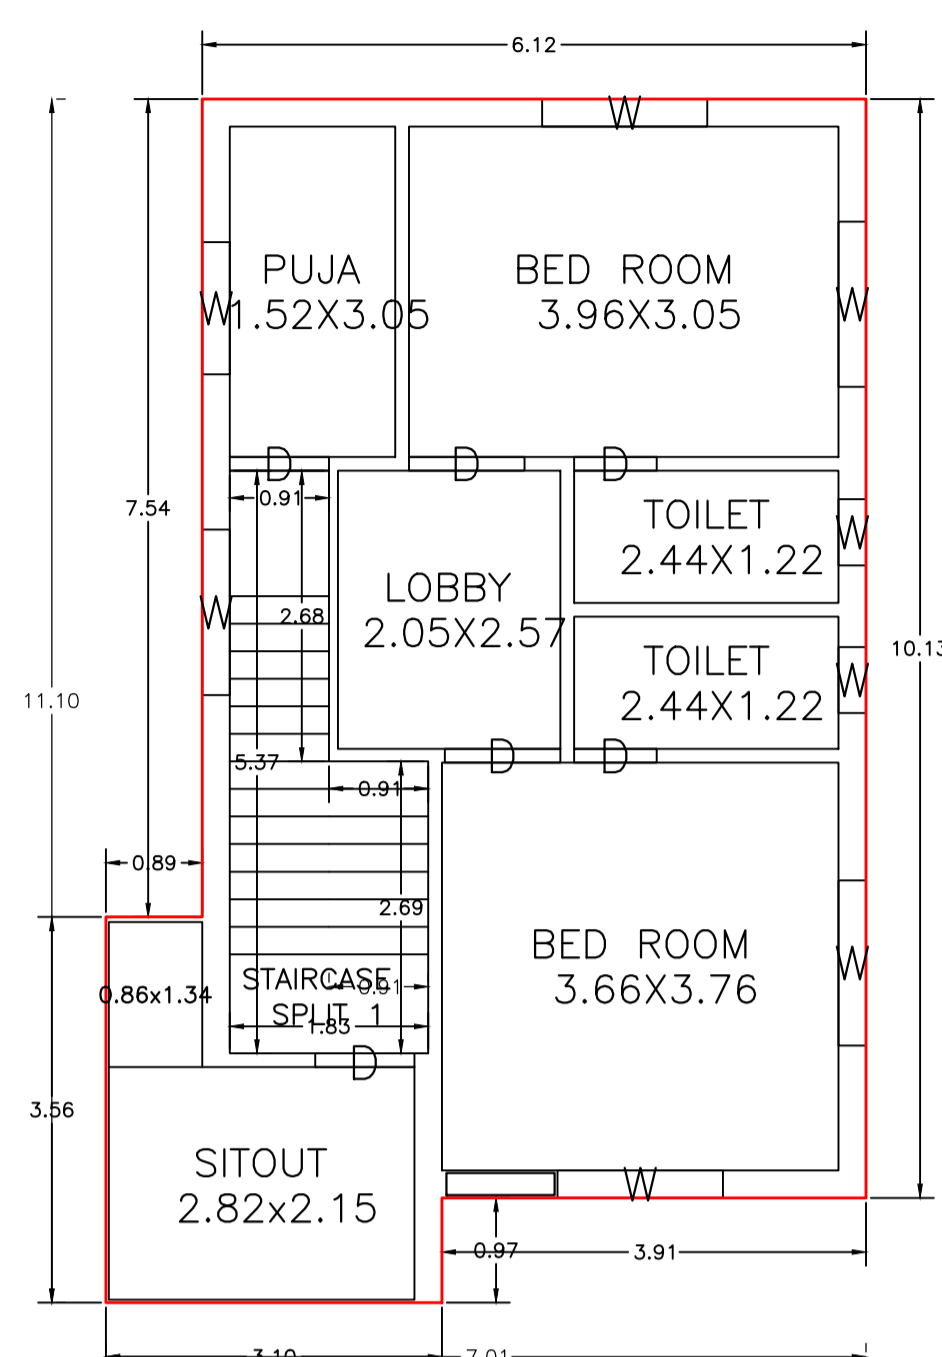

FIRST FLOOR PLAN (Proposed) (SCALE 1:100)


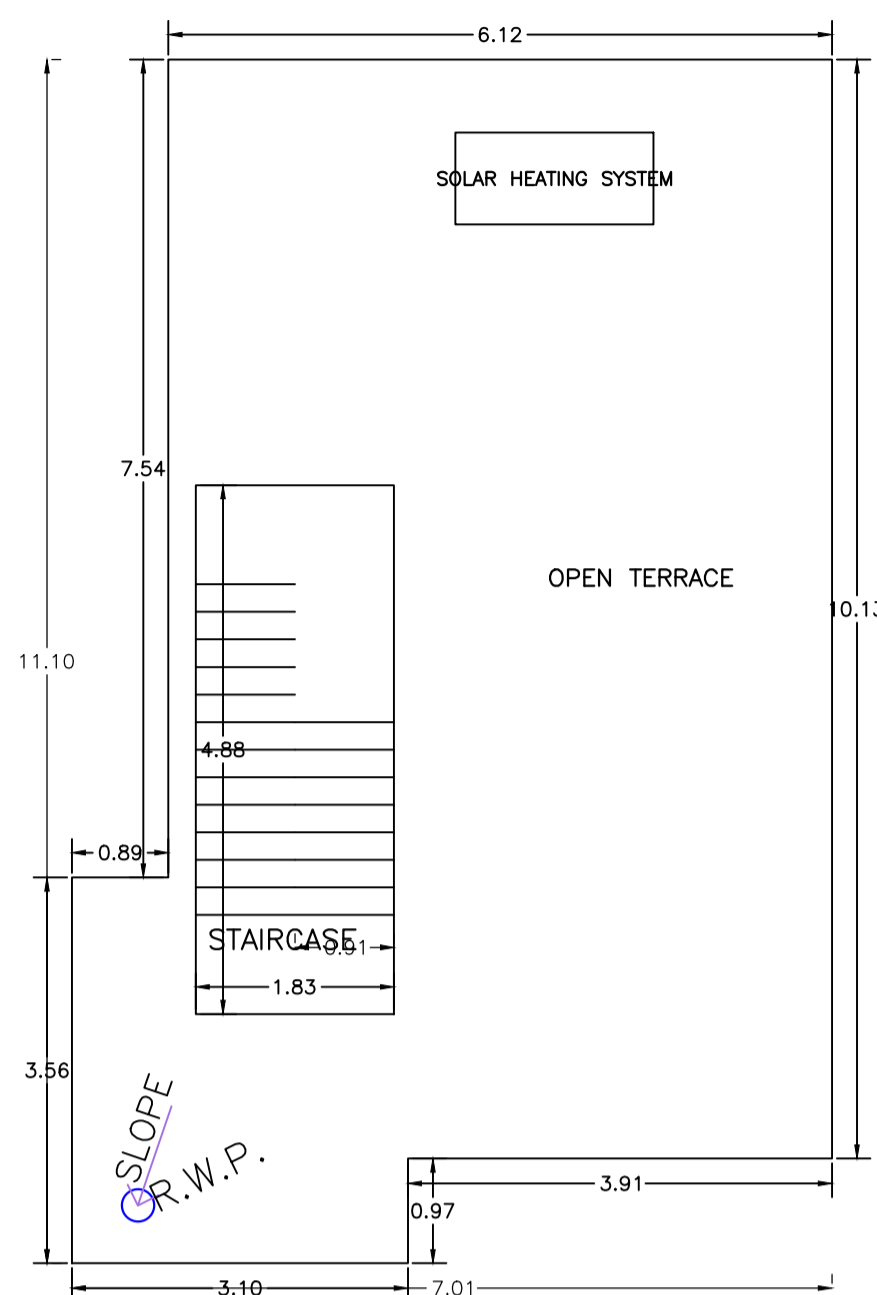


TERRACE FLOOR PLAN (SCALE 1:100)

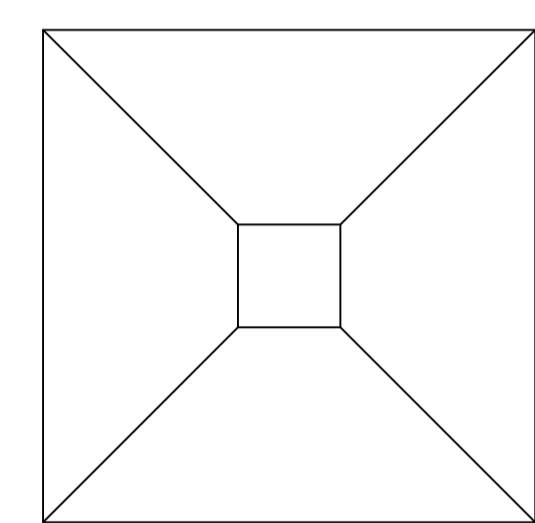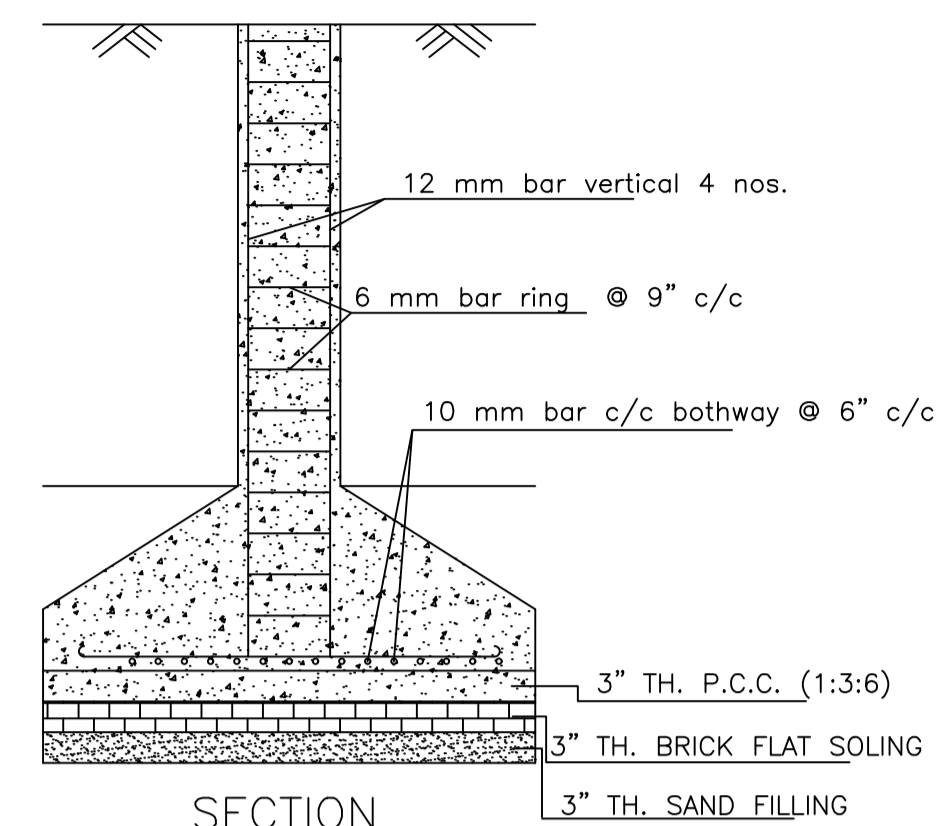


PLAN


DETAILS OF COLUMN FOUNDATION (SCALE - 1" = 2'-0")

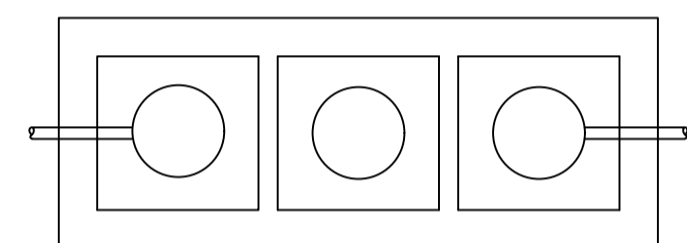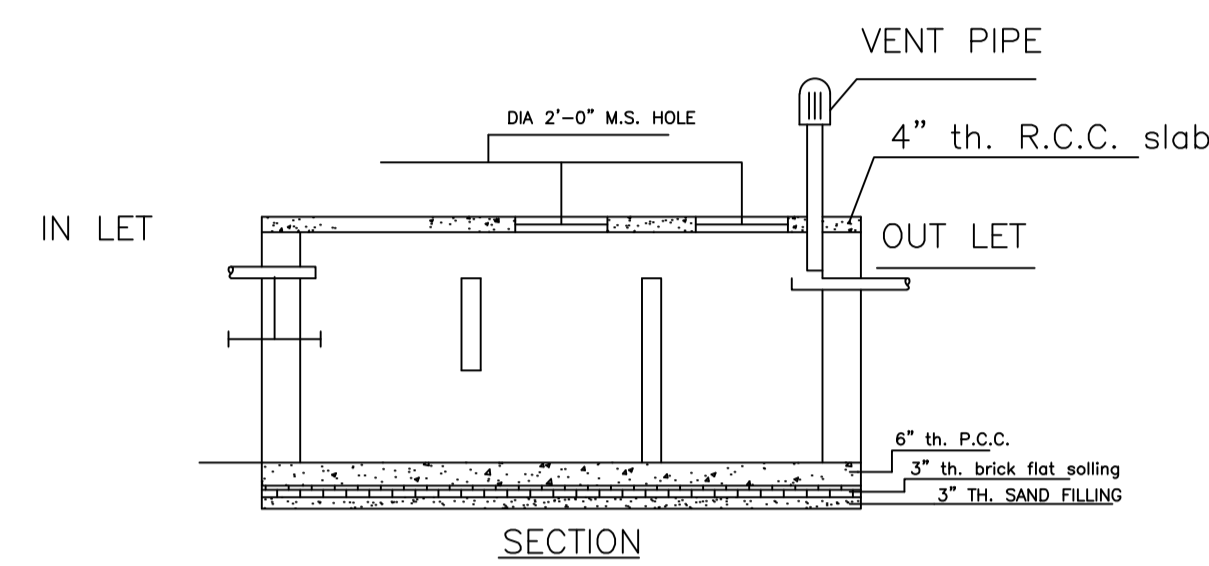


DETAILS OF SEPTIC TANK (SCALE - 1" = 4'-0")

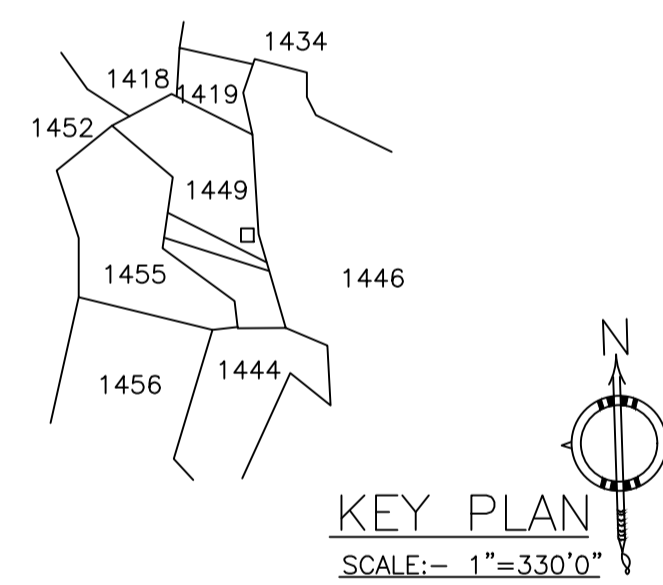


KEY PLAN (SCALE:- 1"=330'0")

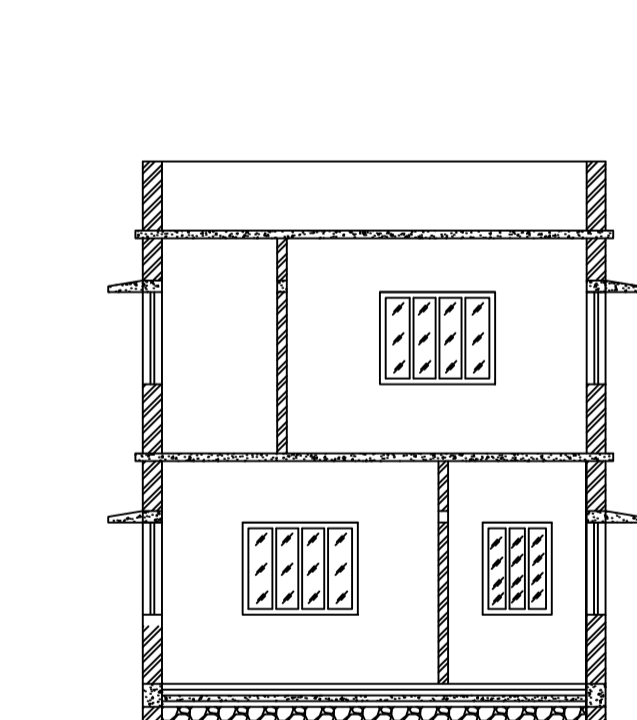


SECTION - XX' (SCALE - 1" = 8'-0")

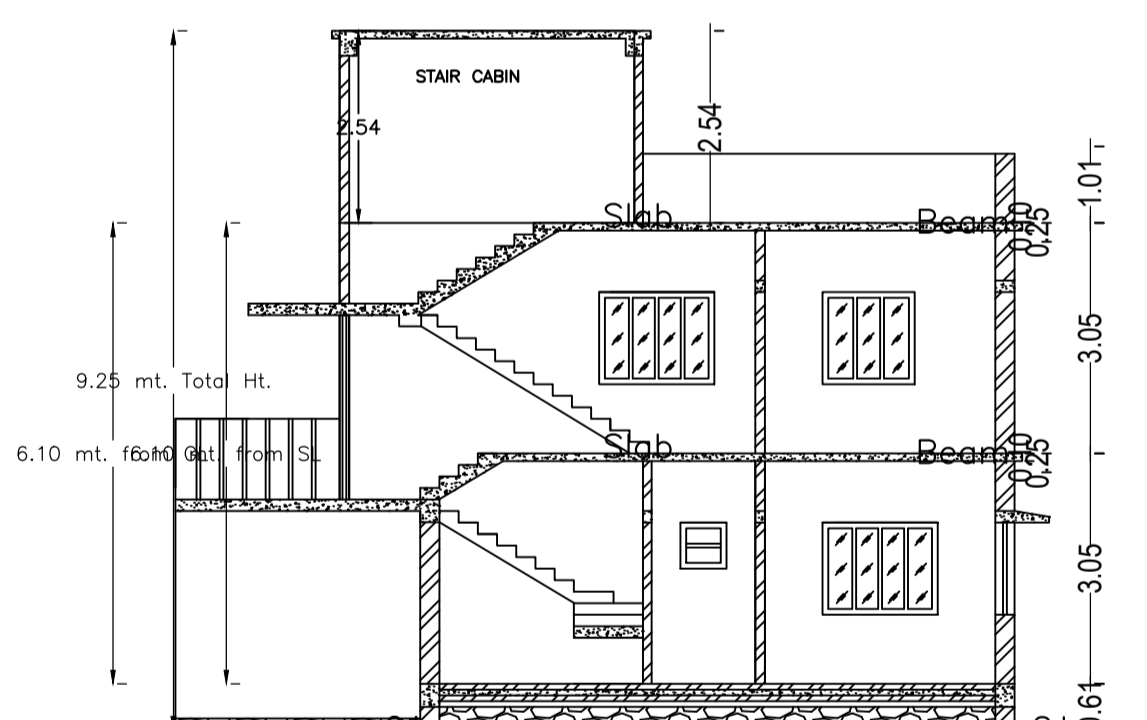


SECTION - YY' (SCALE - 1" = 8'-0")

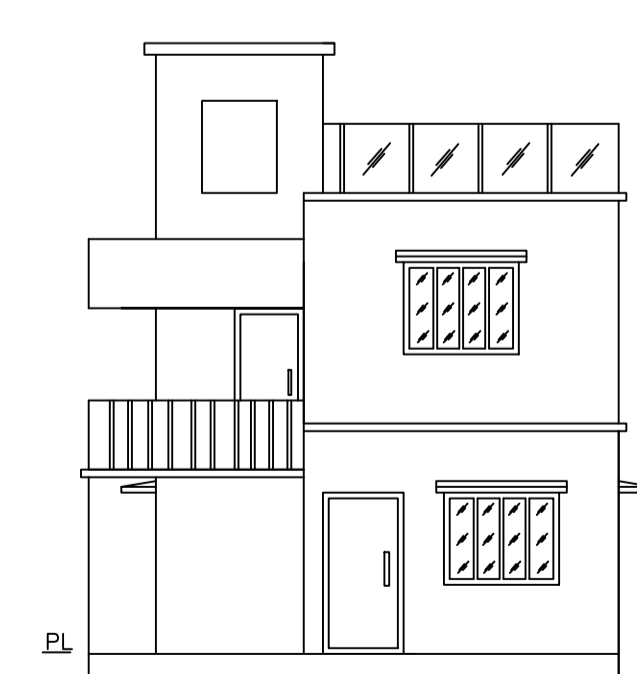


FRONT ELEVATION (SCALE - 1" = 8'-0")

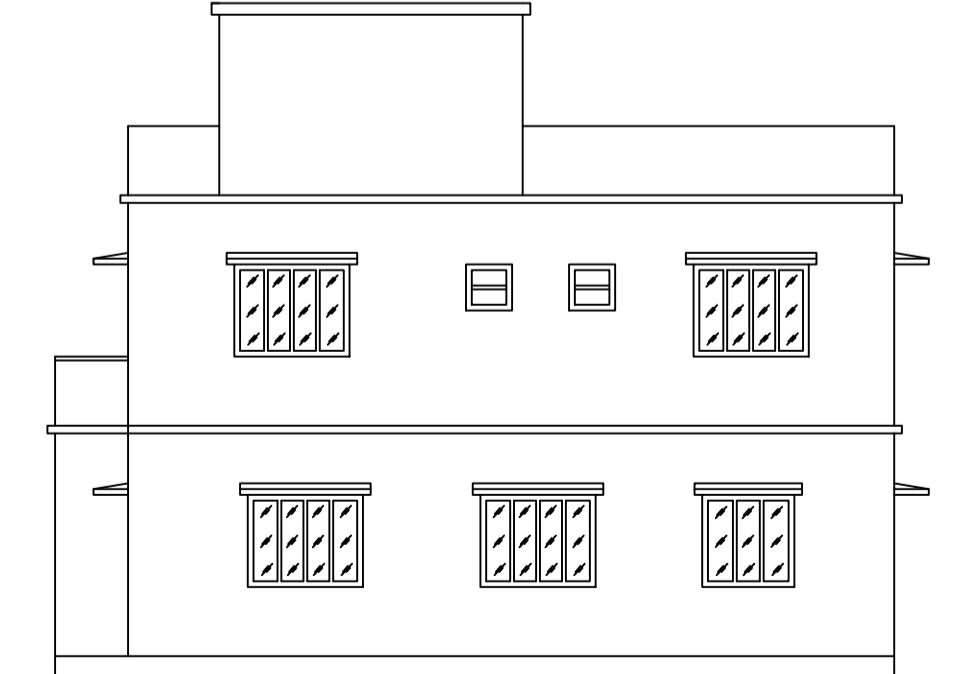


RIGHT SIDE ELEVATION (SCALE - 1" = 8'-0")

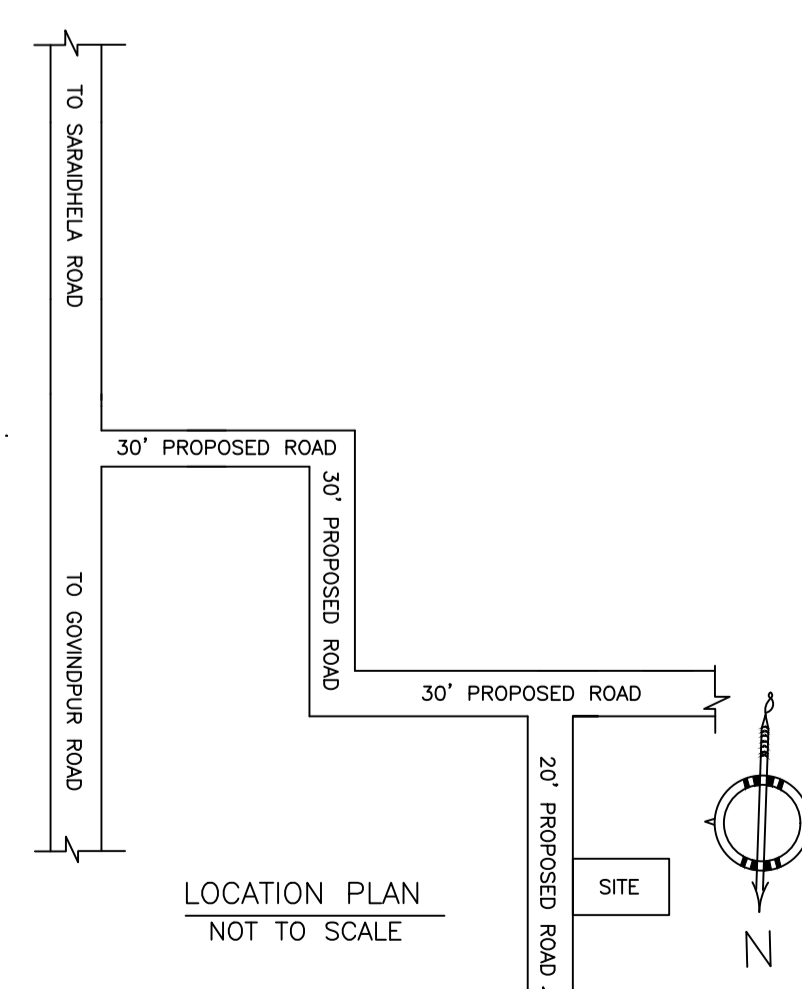


LOCATION PLAN NOT TO SCALE

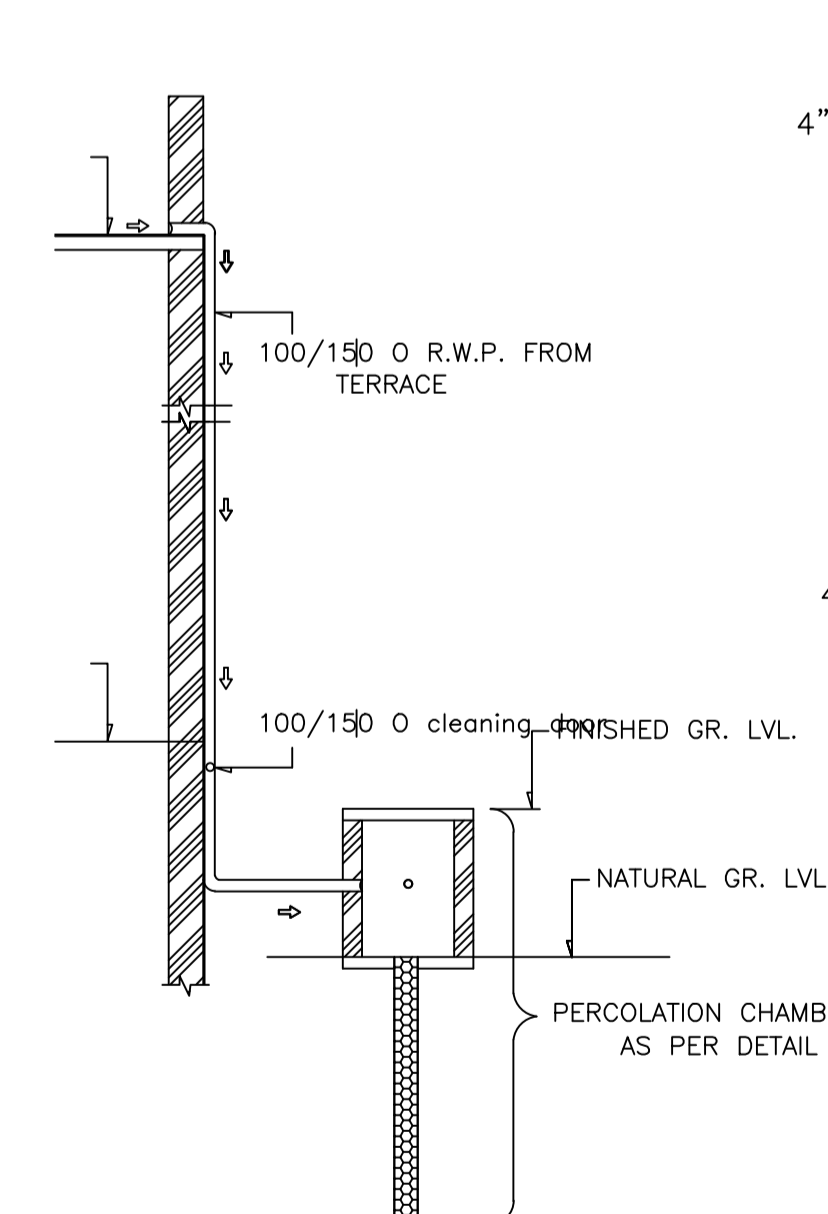


ROOF TOP RAIN WATER COLLECTION SYSTEM (SCALE = 1" = 4'-0")

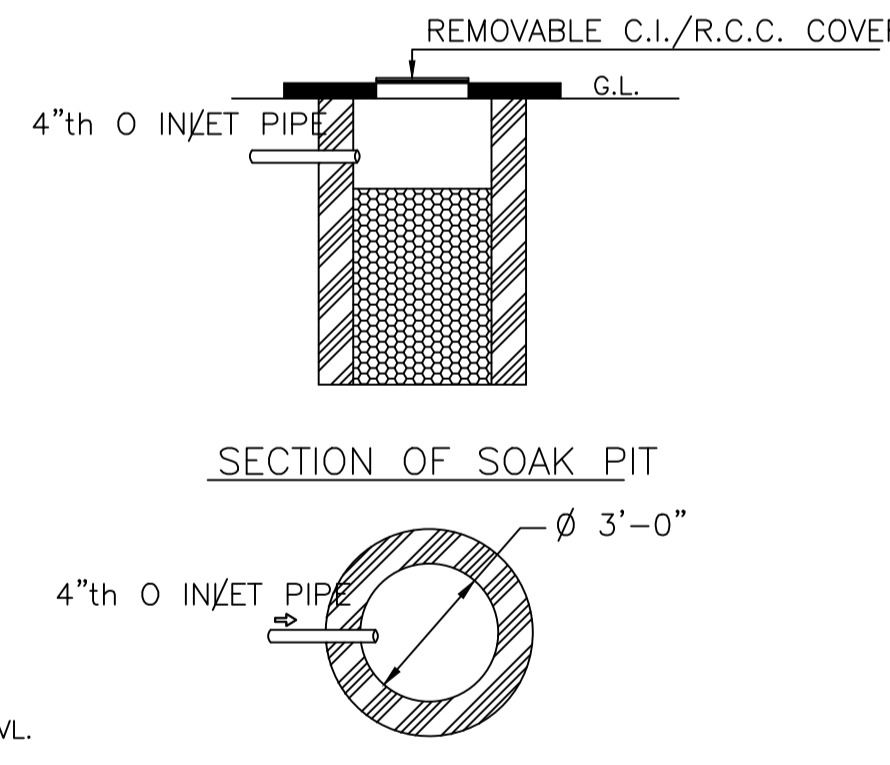

SECTION OF SOAK PIT

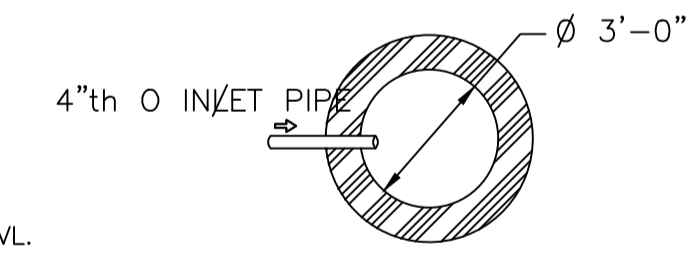

DETAILS OF SOAK PIT (SCALE = 1" = 2'-0")

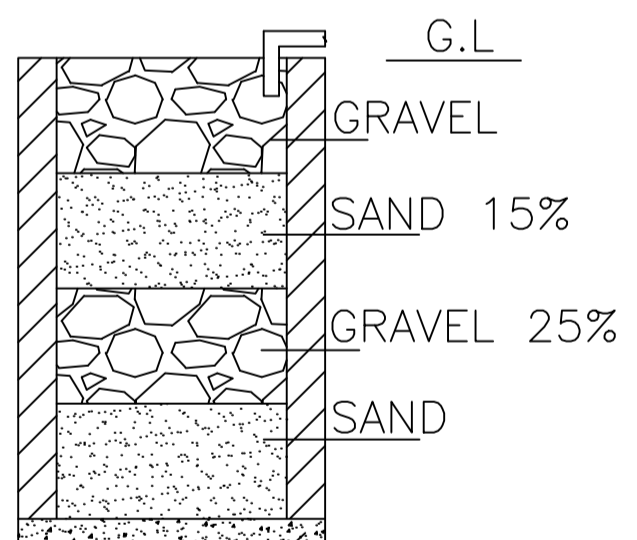

SECTION ON A - B

DETAILS DRAWING OF RAIN WATER HARVESTING (SCALE:- 1"=2'-0")

LTP NAME AND SIGNATURE	STRUCTURAL ENG'S NAME AND SIGNATURE	BUILDER NAME AND SIGNATURE	DIGITAL SIGNATURE
RAM PRATAP SINGH MADA/AR/0024/2019			