

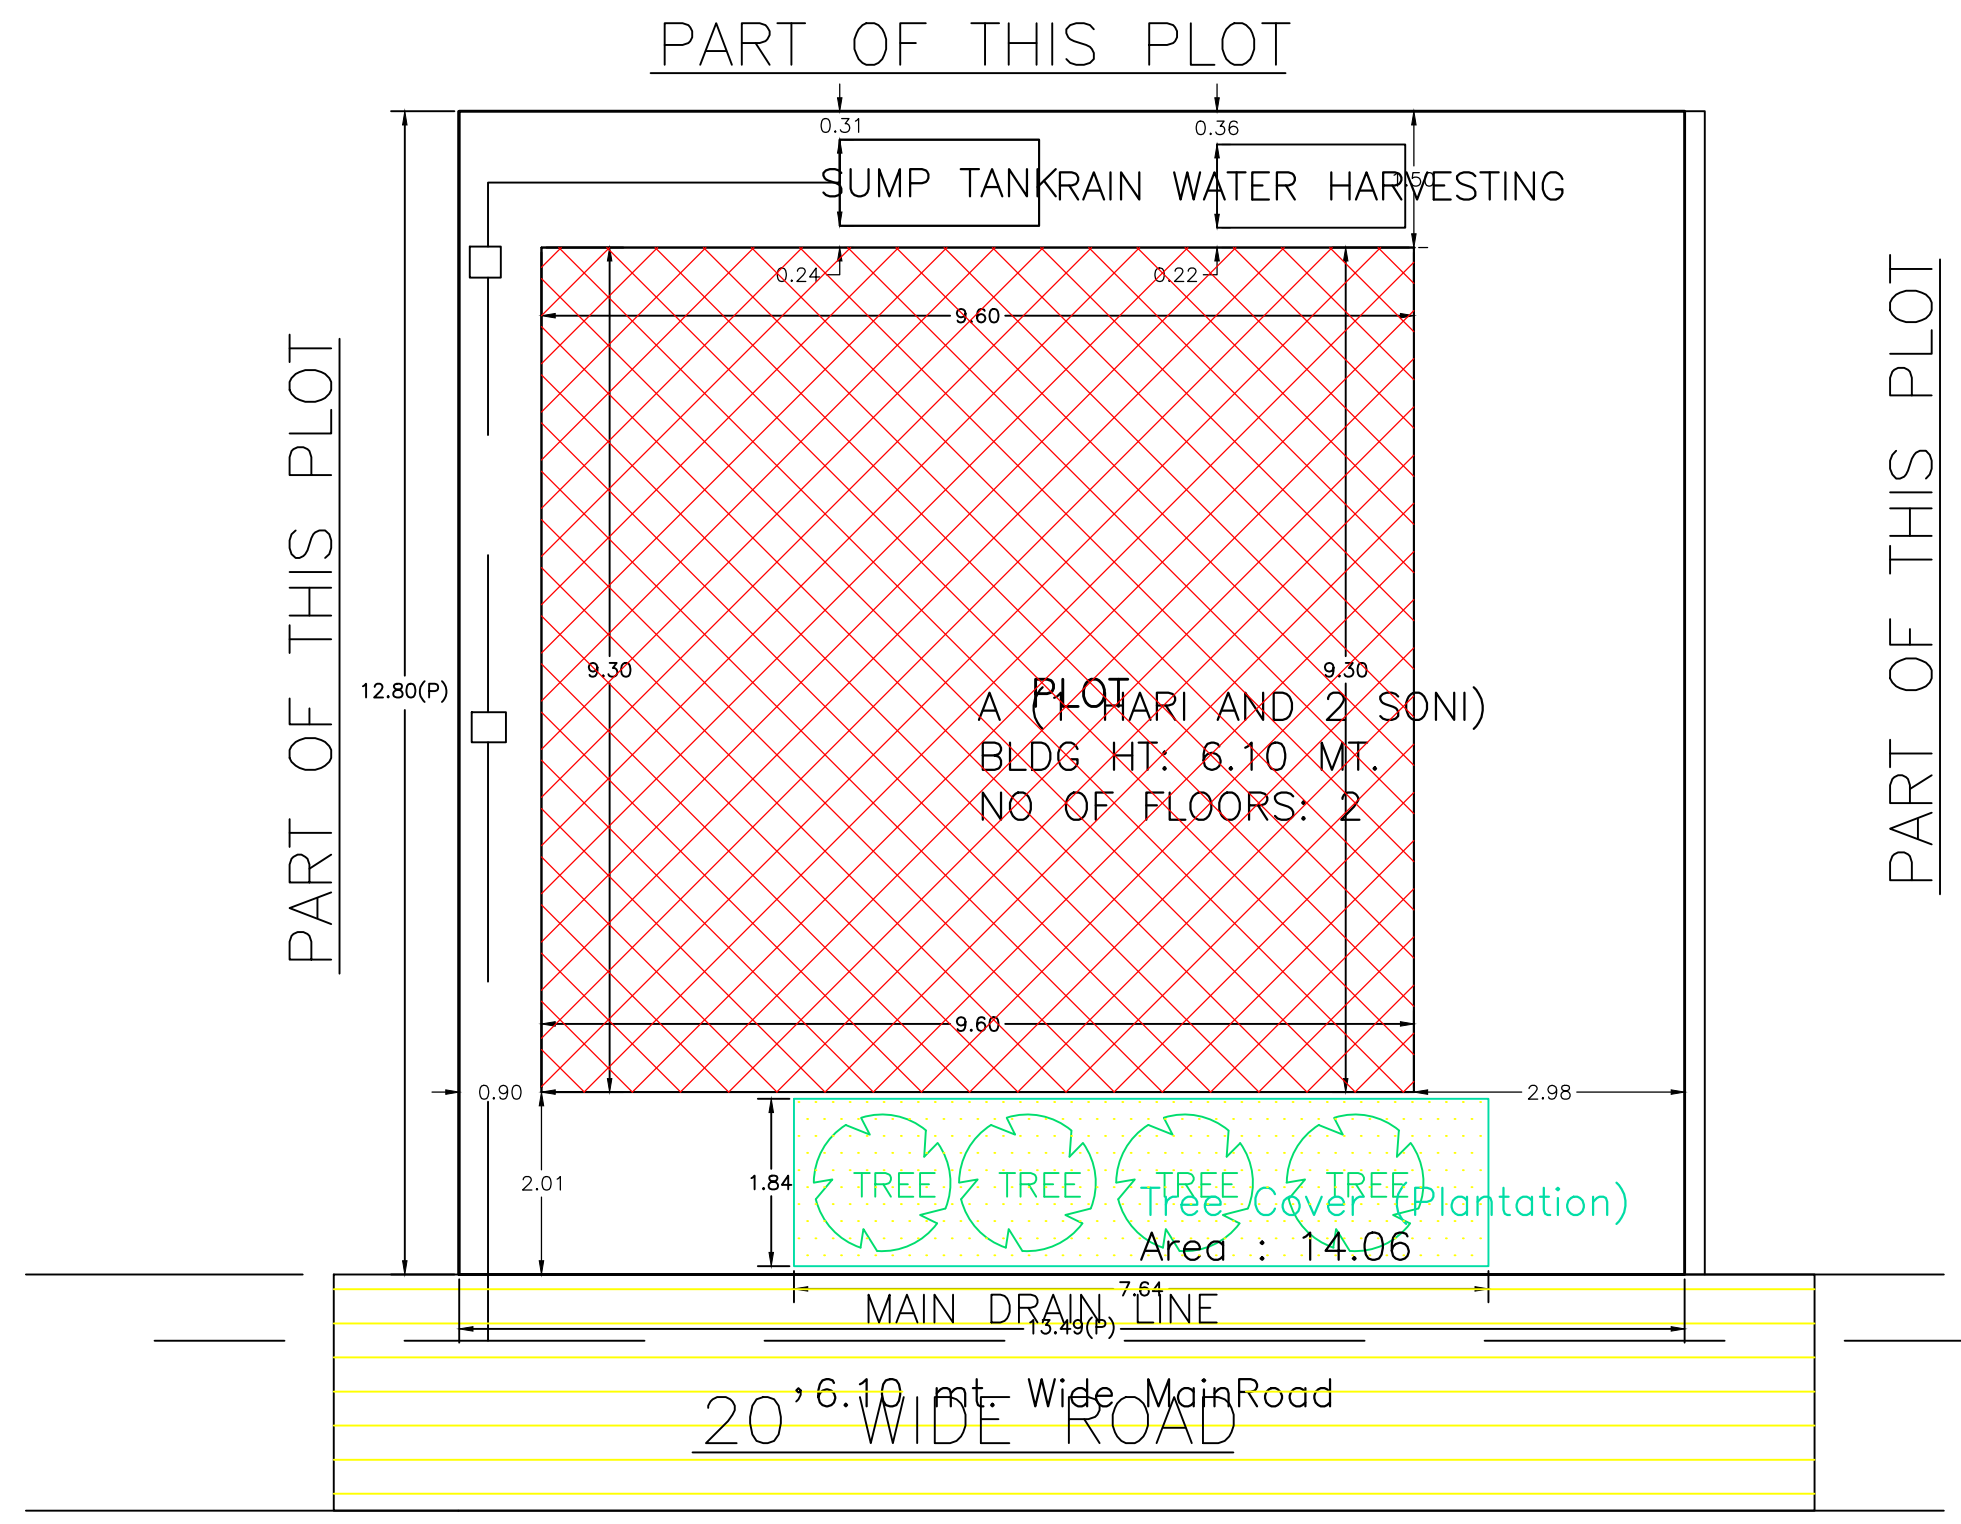


Proposal Basic Information


Proposal File No.	MADA/BP/0068/2024
Owner Name	1. SRI HARI SHANKAR SINGH AND 2. SMT. SONI KUMARI
Khata No	OLD KHATA NO-60, NEW KHATA NO-193
Plot No	OLD PLOT NO-510, NEW PLOT NO-1418
Village Name	Jialgora
Use	Residential
SubUse	Bungalow/ Dwelling / Non Apartment

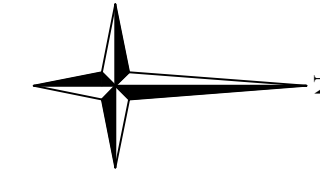


SITE PLAN
SCALE - 1" = 16'-0"
SITE PLAN

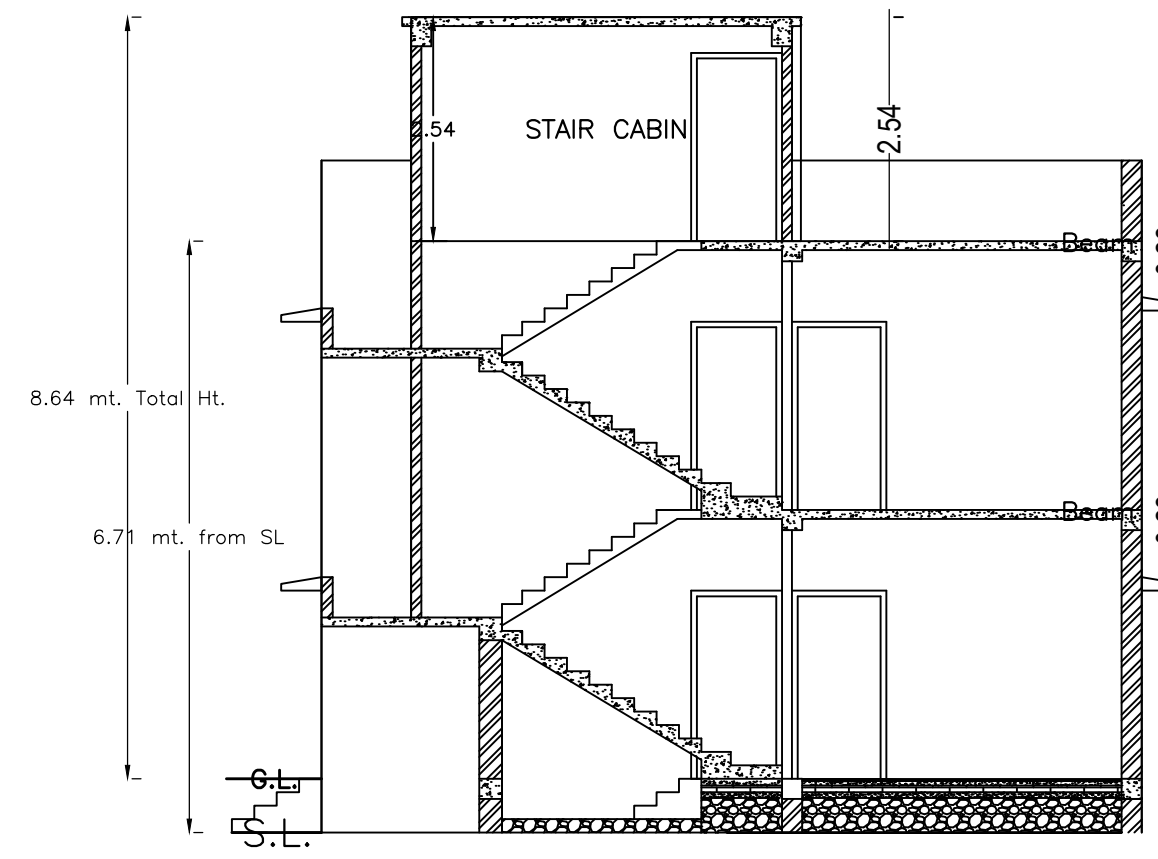


SECTION - XX'
SCALE - 1" = 8'-0"

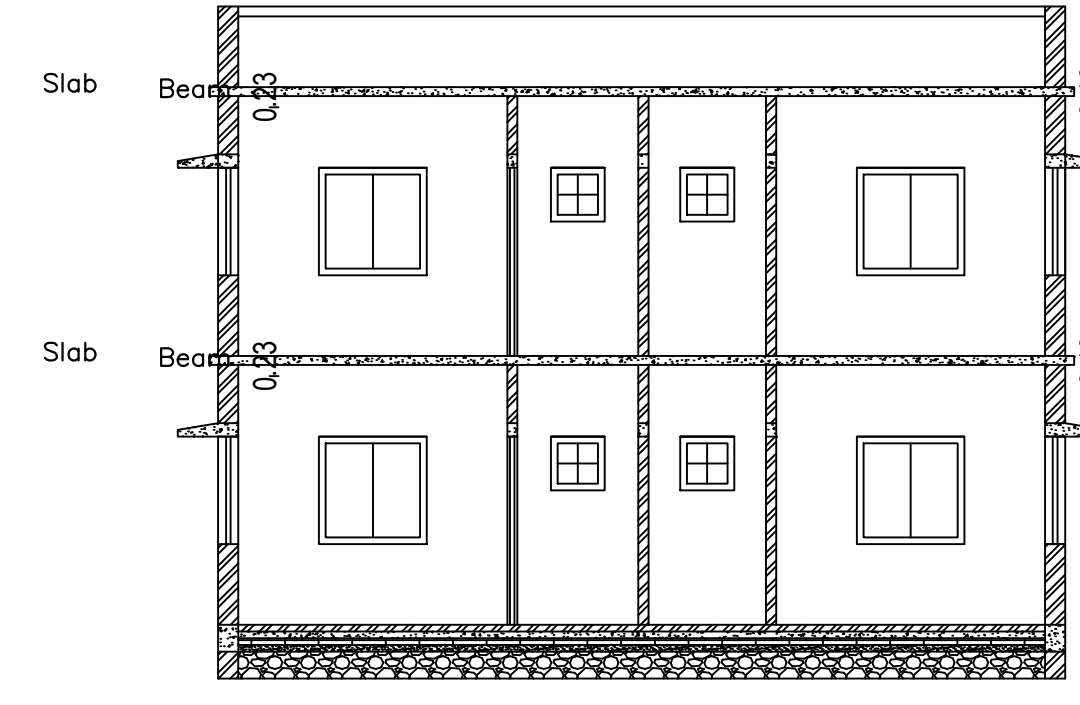

SECTION - YY'
SCALE - 1" = 8'-0"

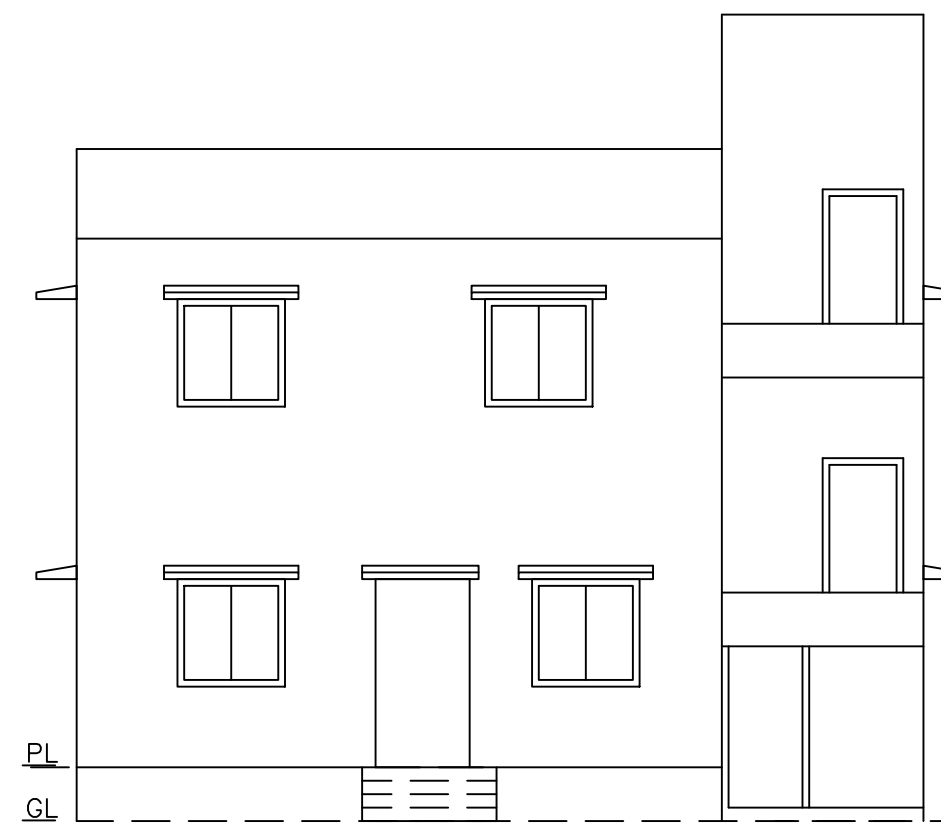

FRONT ELEVATION
SCALE - 1" = 8'-0"

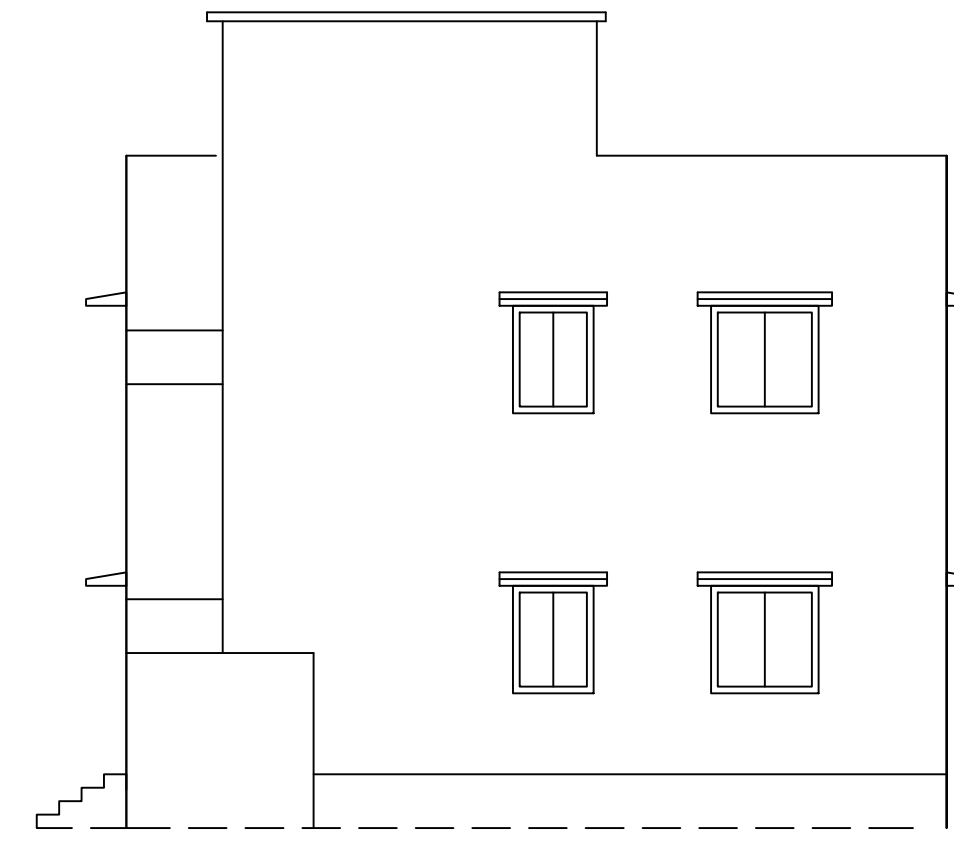

RIGHT SIDE ELEVATION
SCALE - 1" = 8'-0"

UnitBUA Table for Building :A (1 HARI AND 2 SONI)

FLOOR	Name	UnitBUA Type	UnitBUA Area	Carpet Area	No. of Rooms	No. of Tenement
GROUND FLOOR PLAN	SPLIT 1	FLAT	178.51	178.38	8	1
FIRST FLOOR PLAN	SPLIT 1	FLAT	0.00	0.00	8	0
Total:	-	-	178.51	178.38	16	1

SCHEDULE OF DOOR:

BUILDING NAME	NAME	LENGTH	HEIGHT	NOS
A (1 HARI AND 2 SONI)	D	0.84	2.10	04
A (1 HARI AND 2 SONI)	D	0.91	2.10	03
A (1 HARI AND 2 SONI)	D	1.07	2.10	09
A (1 HARI AND 2 SONI)	O	2.29	2.10	01

SCHEDULE OF WINDOW/VENTILATION:

BUILDING NAME	NAME	LENGTH	HEIGHT	NOS
A (1 HARI AND 2 SONI)	V	0.61	1.20	04
A (1 HARI AND 2 SONI)	W	0.91	1.20	04
A (1 HARI AND 2 SONI)	W	1.22	1.20	12
A (1 HARI AND 2 SONI)	W	1.92	1.20	02

Building :A (1 HARI AND 2 SONI)

Floor Name	Total Built Up Area (Sq.mt.)	Proposed FAR Area (Sq.mt.)	Total FAR Area (Sq.mt.)	Total Consumed Additional FAR Area (Sq.mt.)	Tnmt (No.)
Ground Floor	89.26	89.26	89.26	89.26	01
First Floor	89.26	89.26	89.26	89.26	00
Terrace Floor	0.00	0.00	0.00	0.00	00
Total :	178.52	178.52	178.52	178.52	01
Total Number of Same Buildings :	1				
Total :	178.52	178.52	178.52	178.52	01

COLOR INDEX

PLOT BOUNDARY	Black
ABUTTING ROAD	Green
PROPOSED CONSTRUCTION	Red
COMMON PLOT	Yellow
ROAD WIDENING AREA	Blue
EXISTING (To be retained)	Orange
EXISTING (To be demolished)	Light Blue

Buildingwise Floor FAR Details


Floor Name	Building Name A (1 HARI AND 2 SONI)		Total	
	Proposed Built Up Area (Sq.mt.)	Proposed FAR Area (Sq.mt.)	Total Proposed Built Up Area (Sq.mt.)	Total FAR Area (Sq.mt.)
Ground Floor	89.26	89.26	89.26	89.26
First Floor	89.26	89.26	89.26	89.26
Terrace Floor	0.00	0.00	0.00	0.00
Total :	178.52	178.52	178.52	178.52

Building USE/SUBUSE Details


Building Name	Building Use	Building SubUse	Building Structure
A (1 HARI AND 2 SONI)	Residential	Bungalow/ Dwelling / Non Apartment	Non-Highrise

FAR & Tenement Details (Table 4c-1)

Building	No. of Same Bldg	Total Built Up Area (Sq.mt.)	Proposed FAR Area (Sq.mt.)	Total FAR Area (Sq.mt.)	Total Consumed Additional FAR Area (Sq.mt.)	Tnmt (No.)
A (1 HARI AND 2 SONI)	1	178.52	178.52	178.52	178.52	01
Grand Total :	1	178.52	178.52	178.52	178.52	01

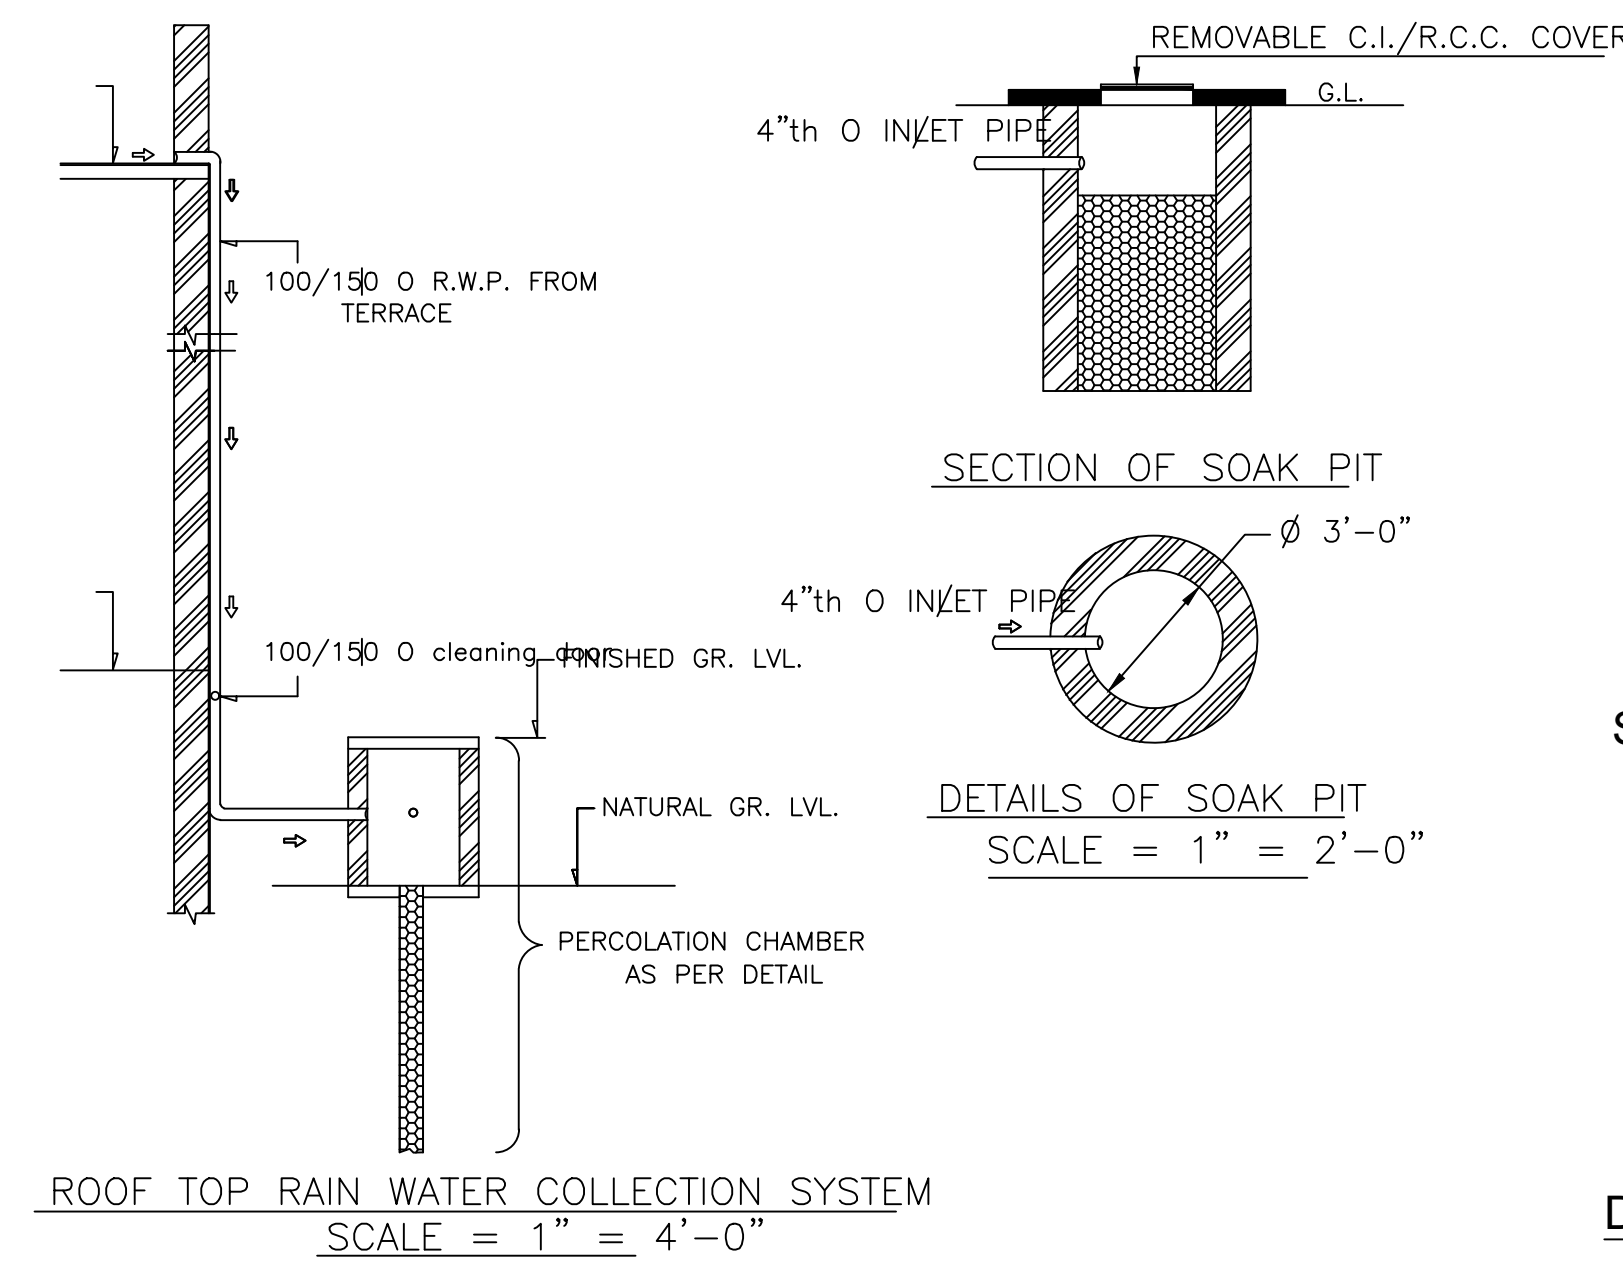


ROOF TOP RAIN WATER COLLECTION SYSTEM
SCALE = 1" = 4'-0"

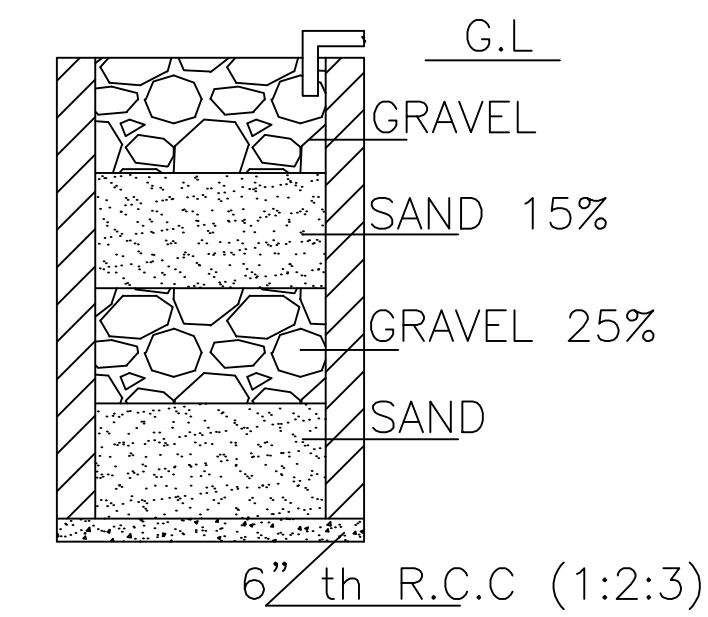


SECTION ON A - B

DETAILS DRAWING OF RAIN WATER HARVESTING
SCALE:- 1"=2'-0"

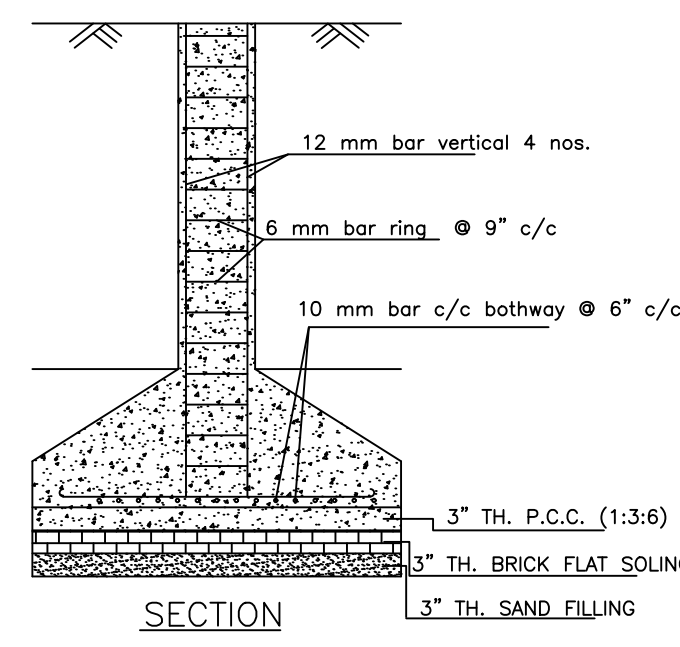







SECTION

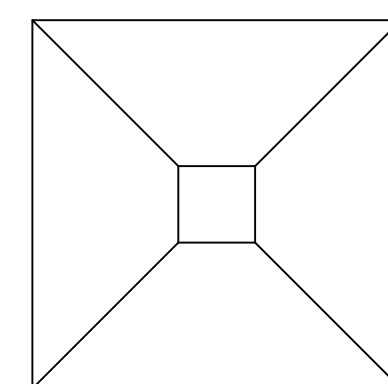








PLAN

DETAILS OF COLUMN FOUNDATION
SCALE - 1" = 2'-0"


Proposal Basic Information	
Proposal File No.	MADA/BP/0068/2024
Owner Name	1. SRI HARI SHANKAR SINGH AND 2. SMT. SONI KUMARI
Khata No	OLD KHATA NO-60, NEW KHATA NO-193
Plot No	OLD PLOT NO-510, NEW PLOT NO-1418
Village Name	Jialgora
Use	Residential
SubUse	Bungalow/ Dwelling / Non Apartment

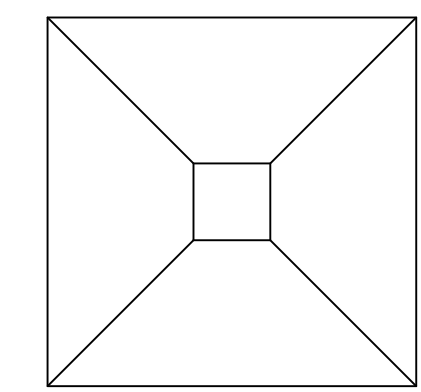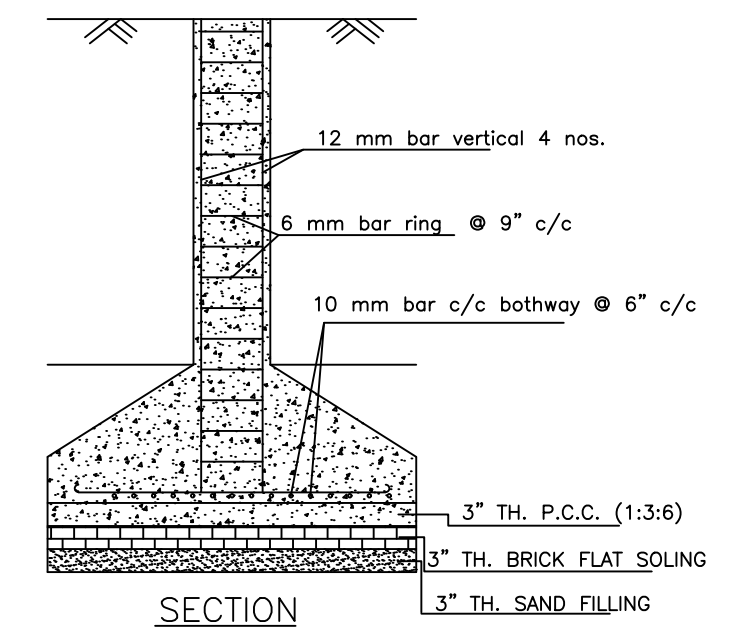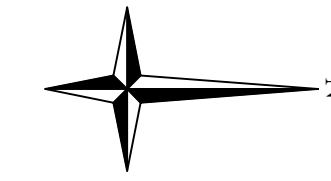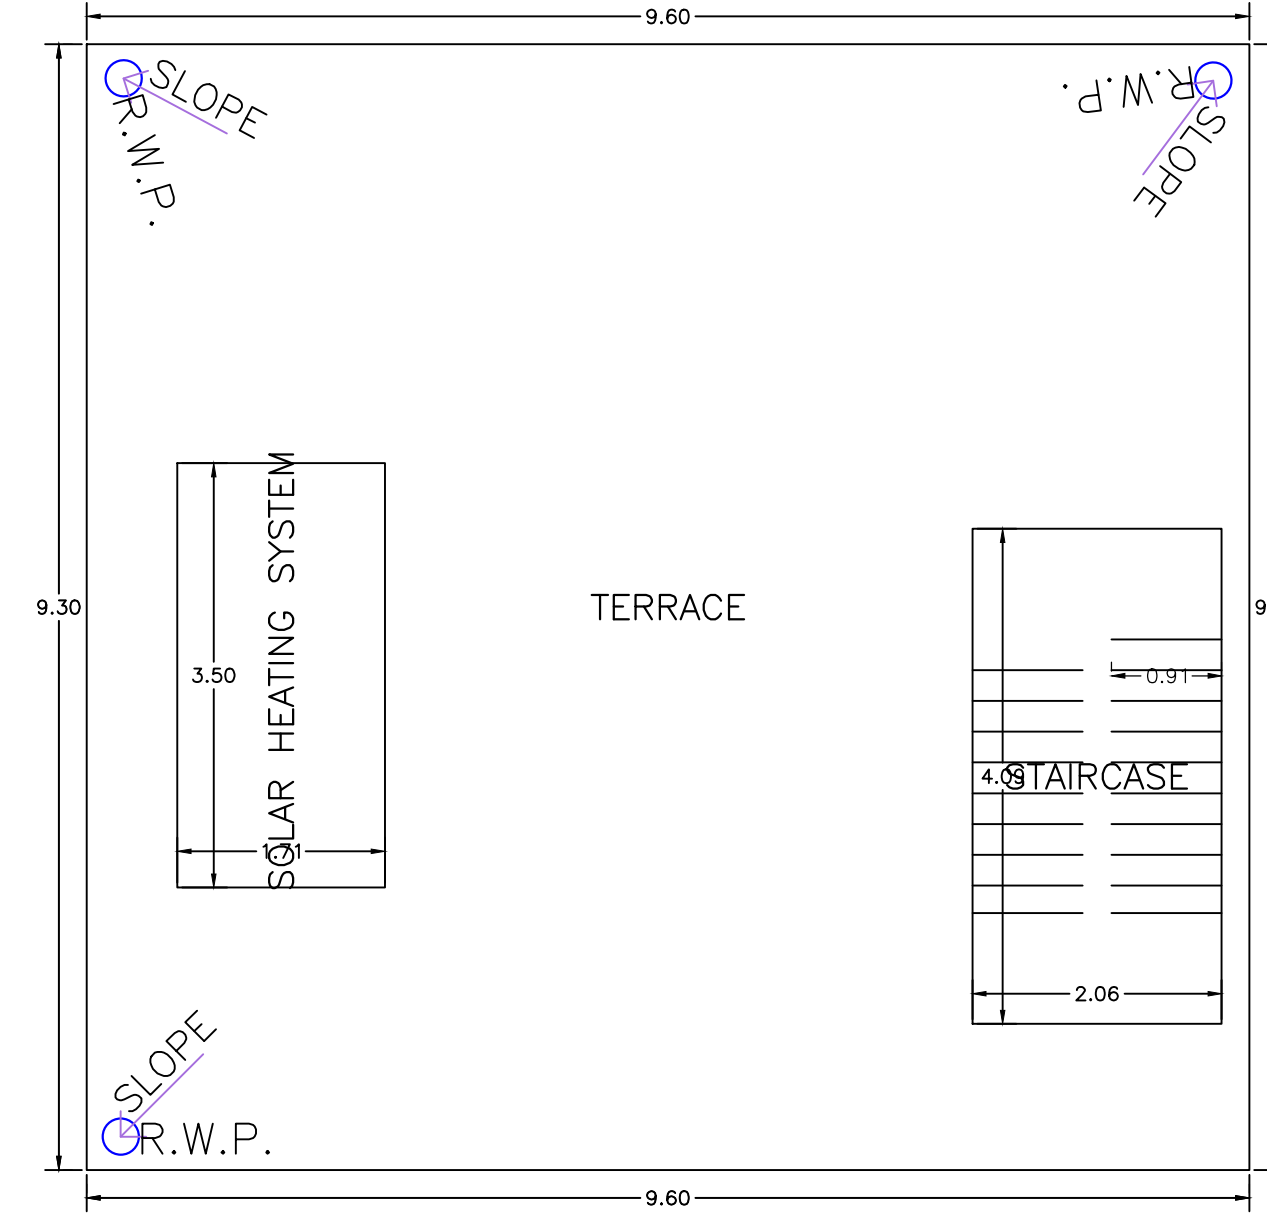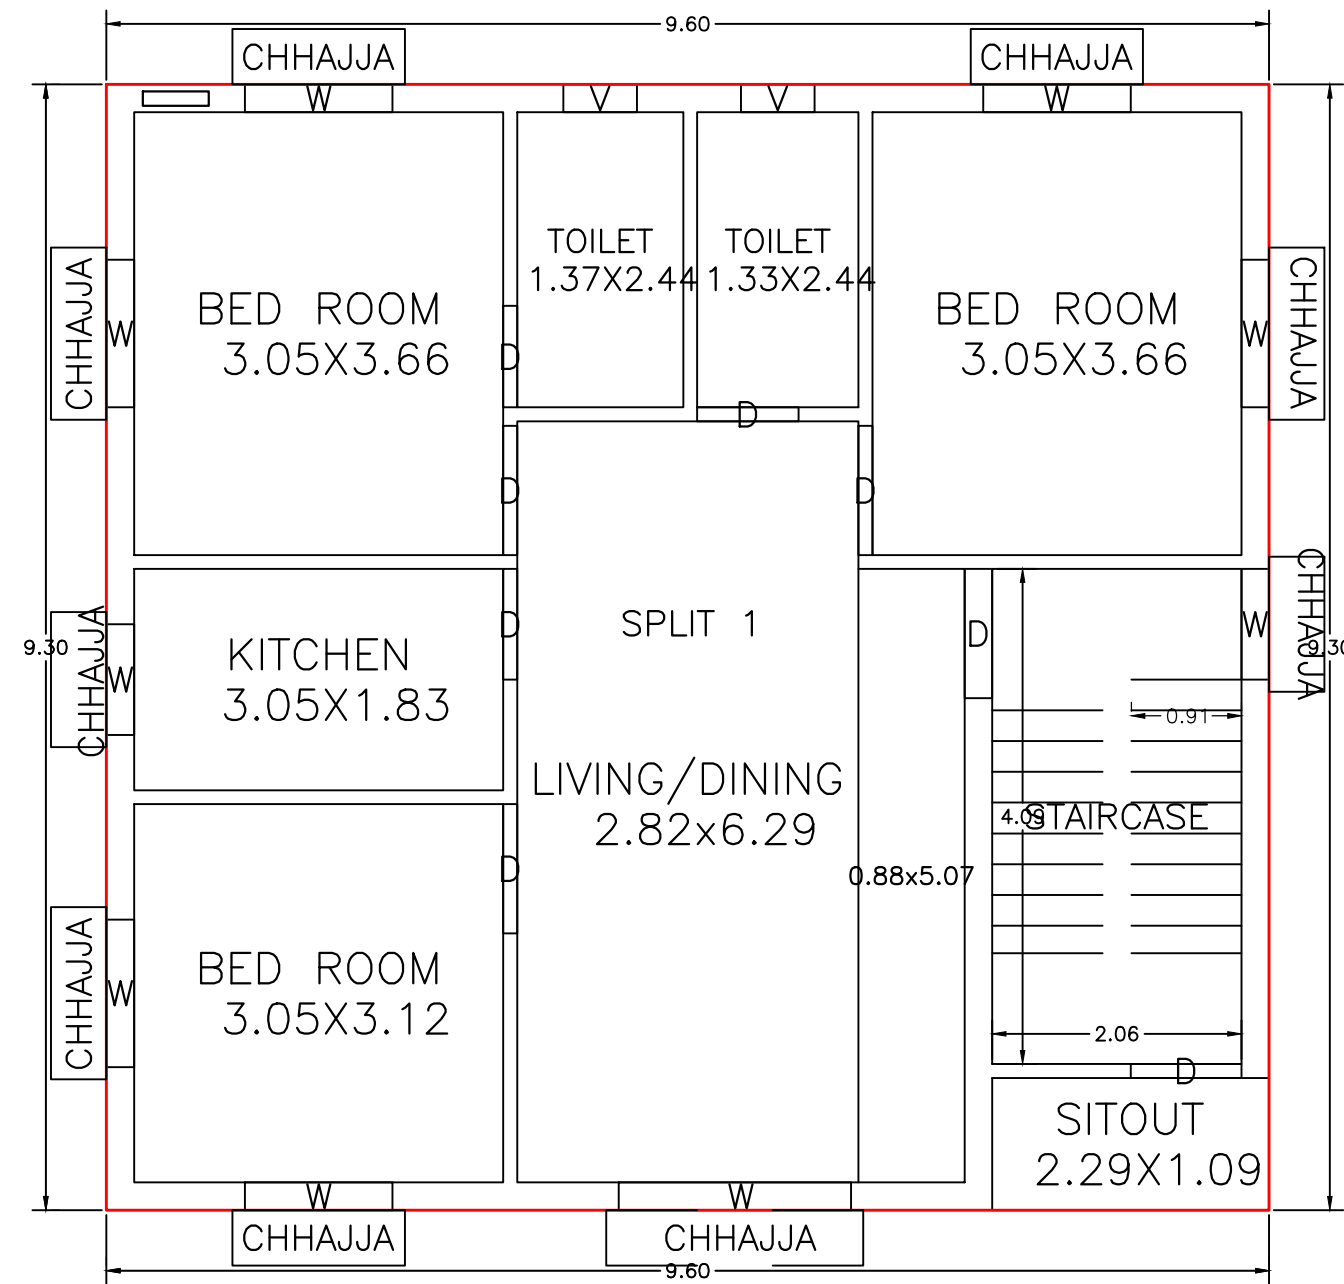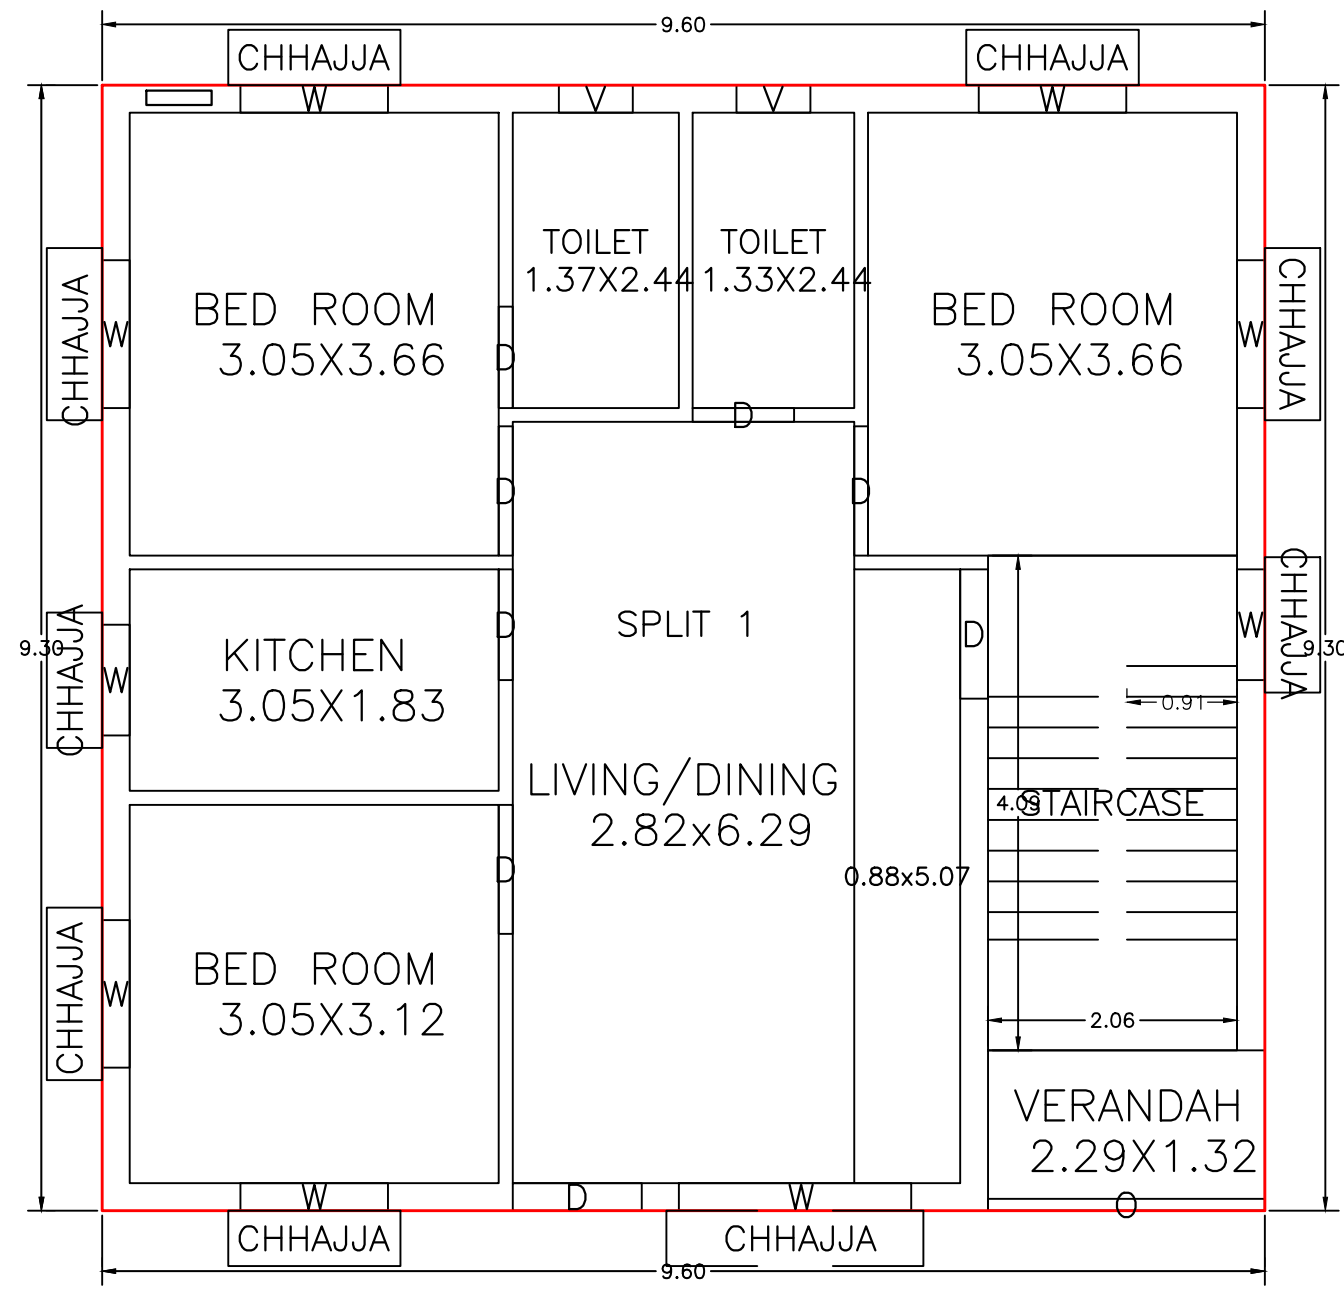

DETAILS OF COLUMN FOUNDATION
SCALE - 1" = 2'-0"

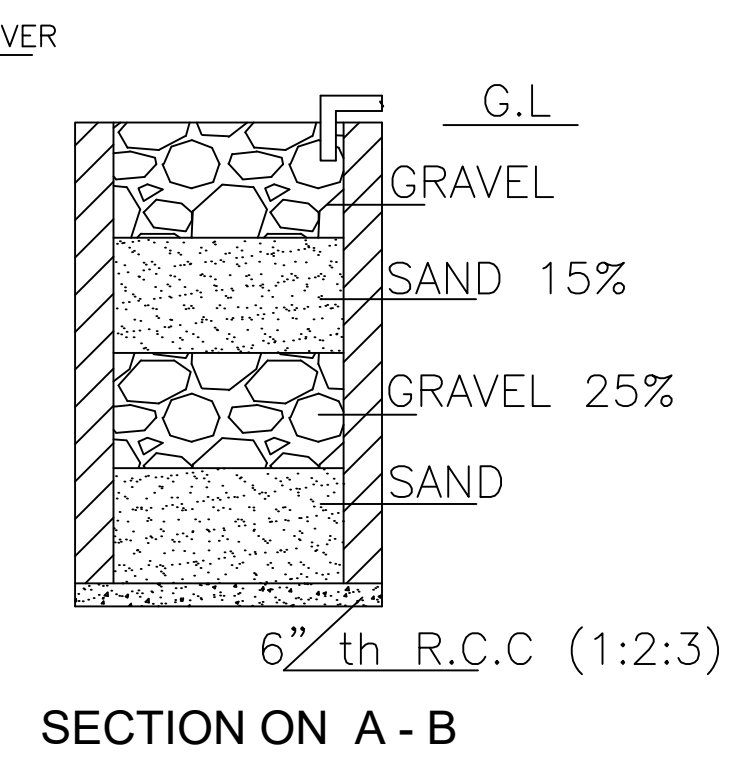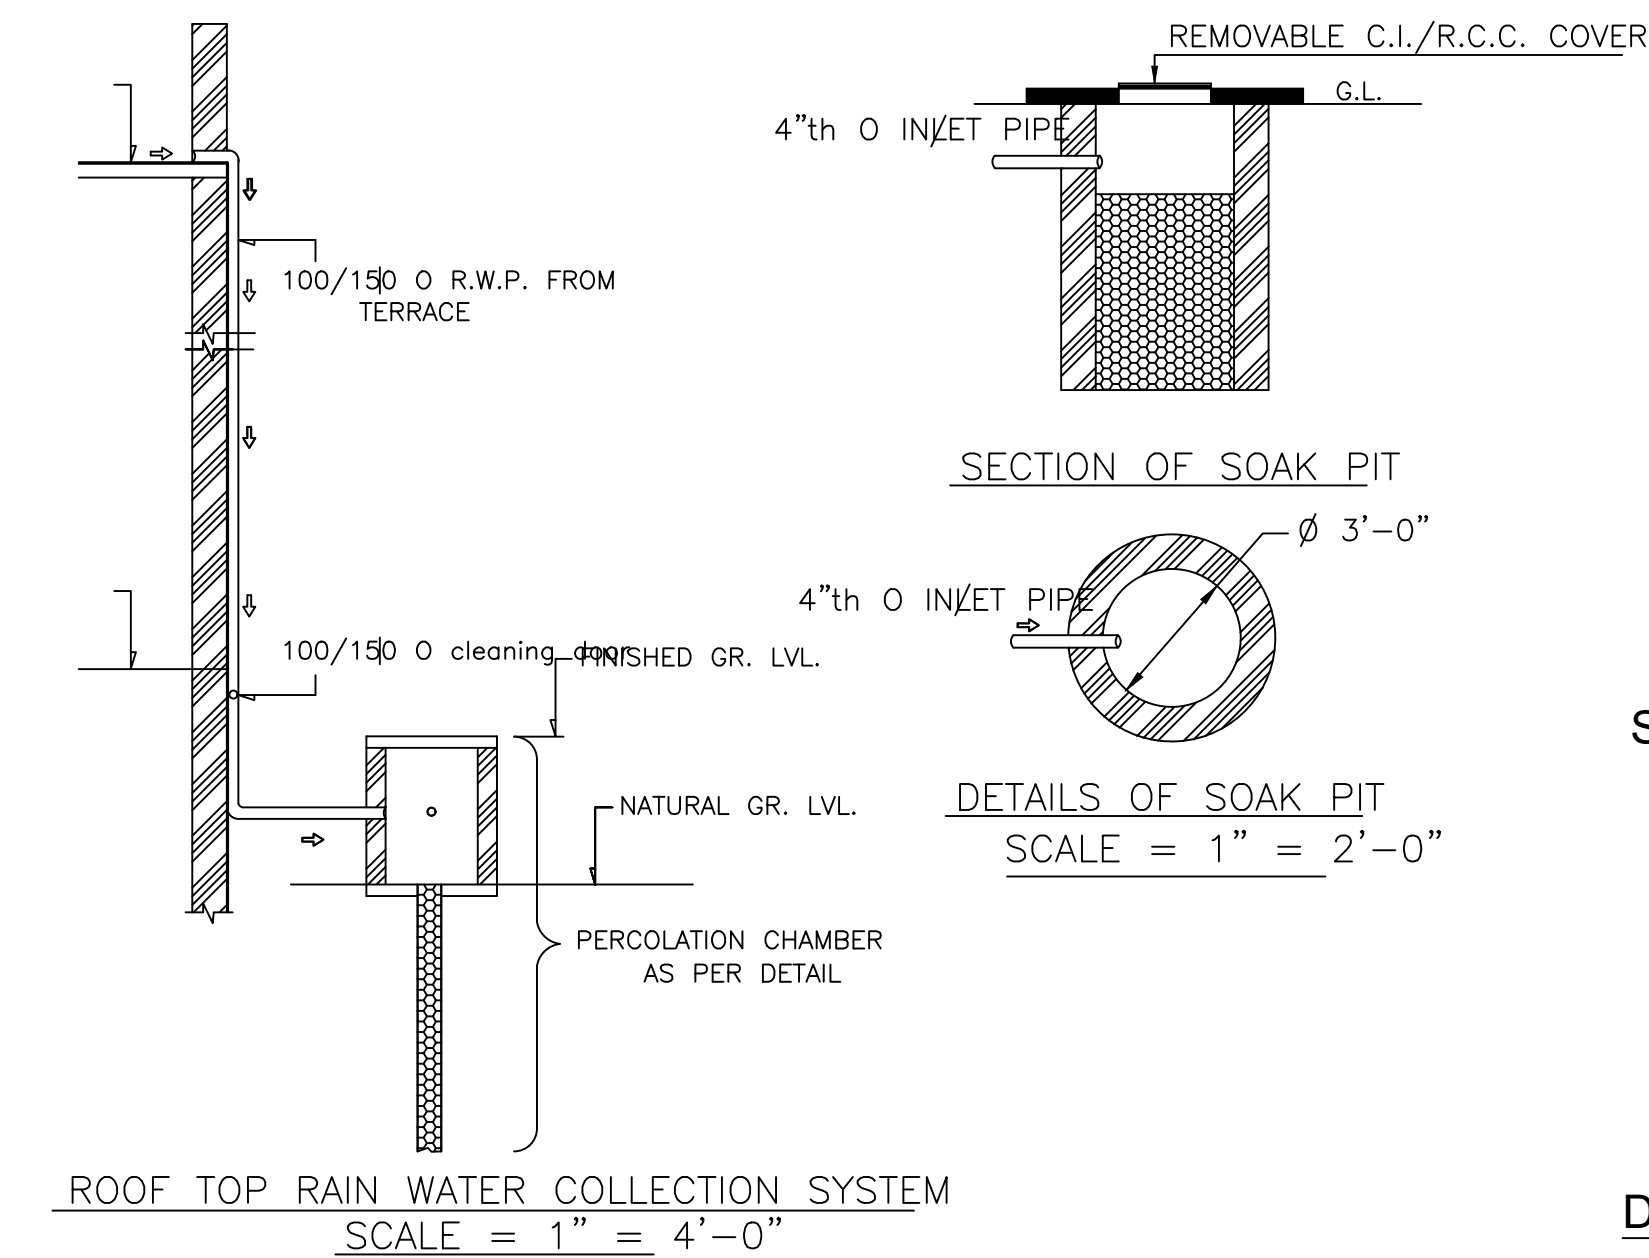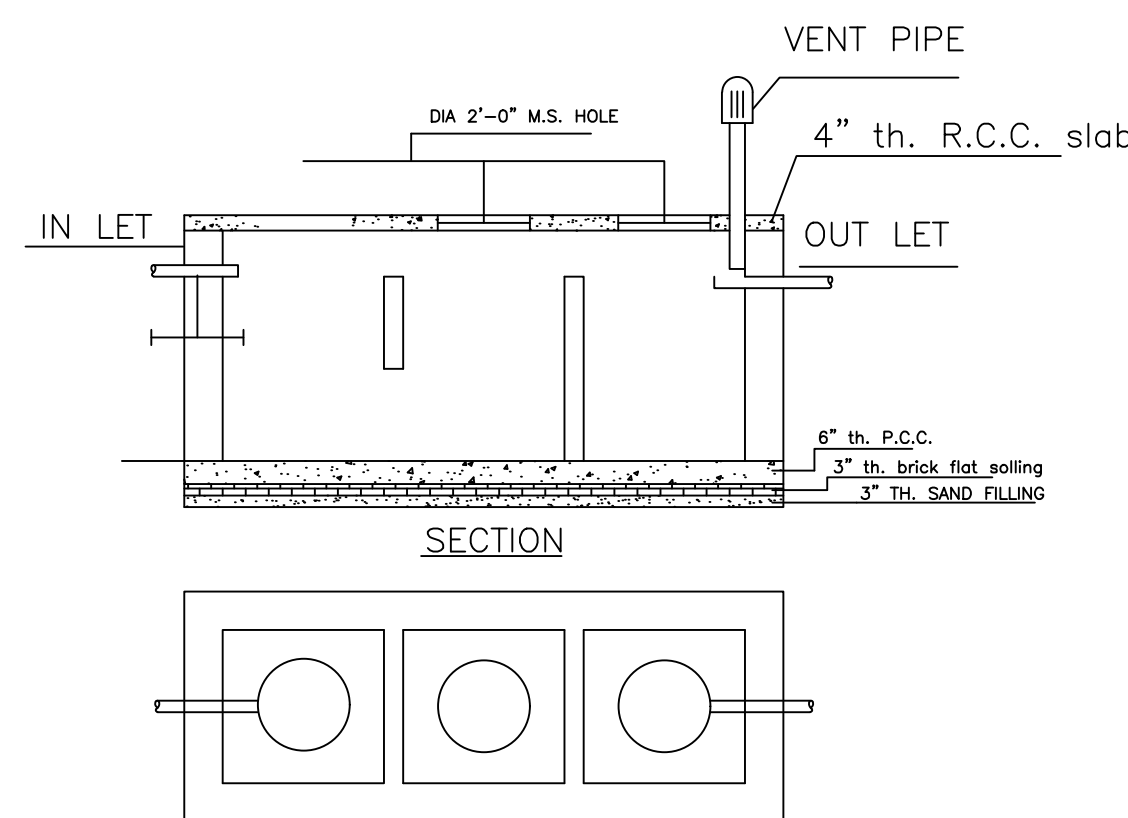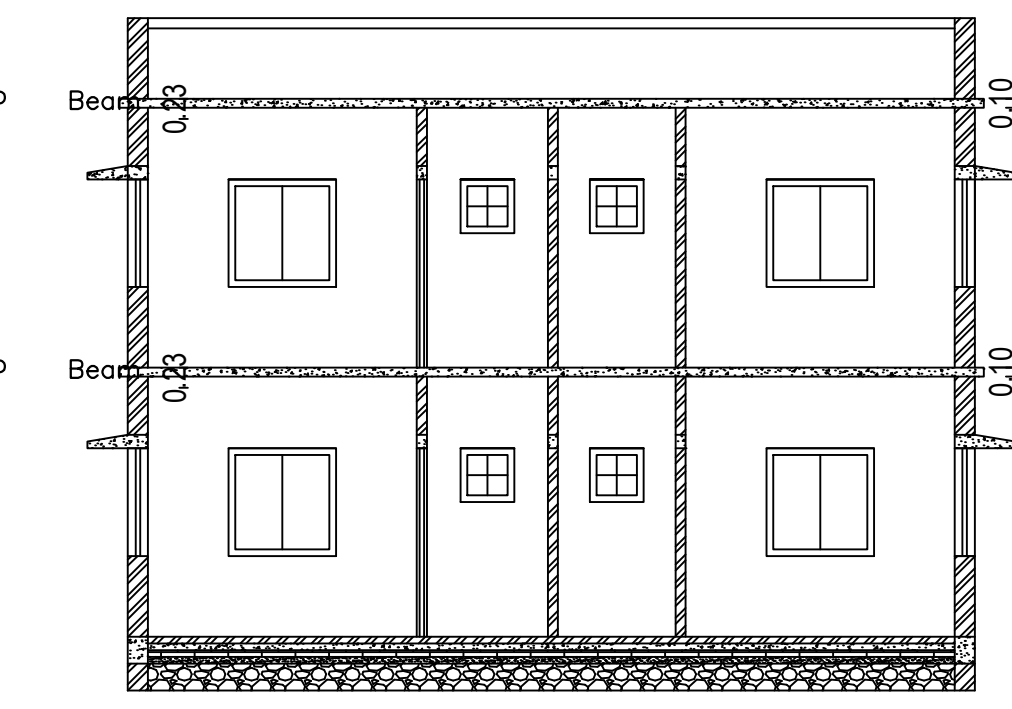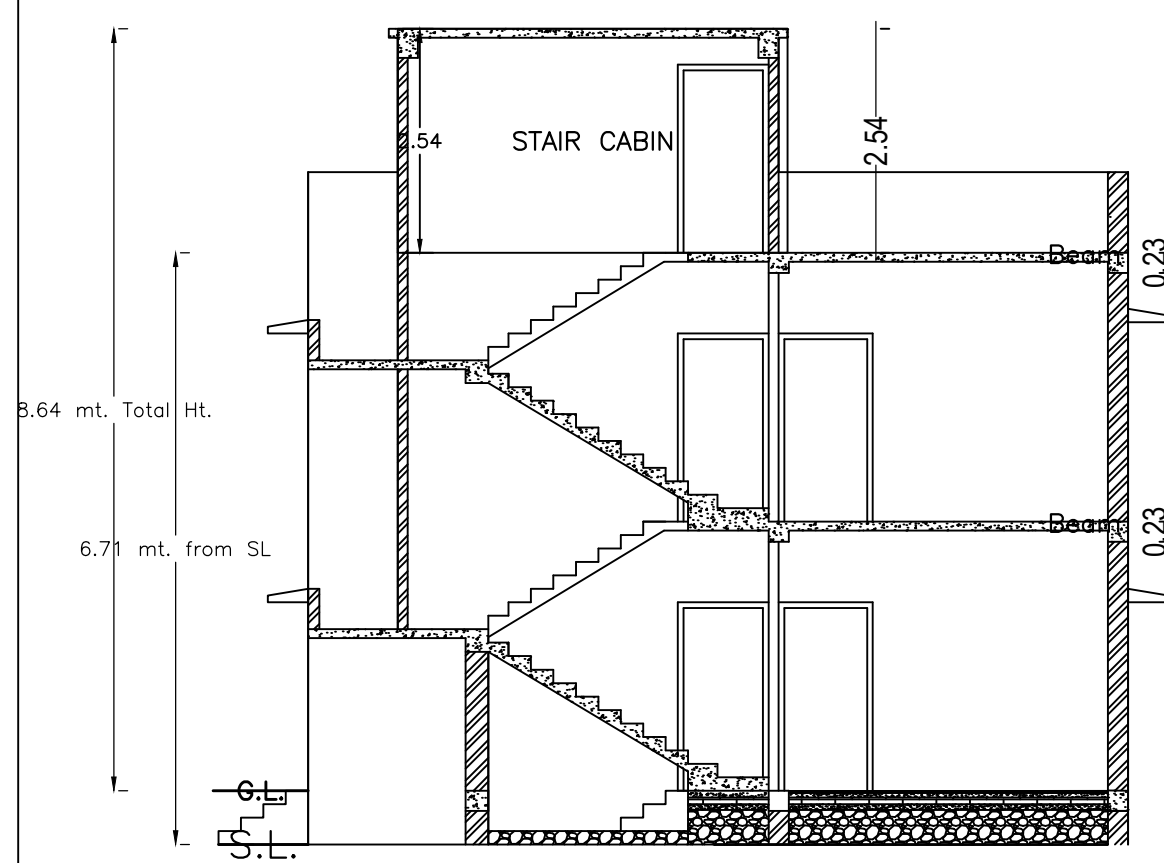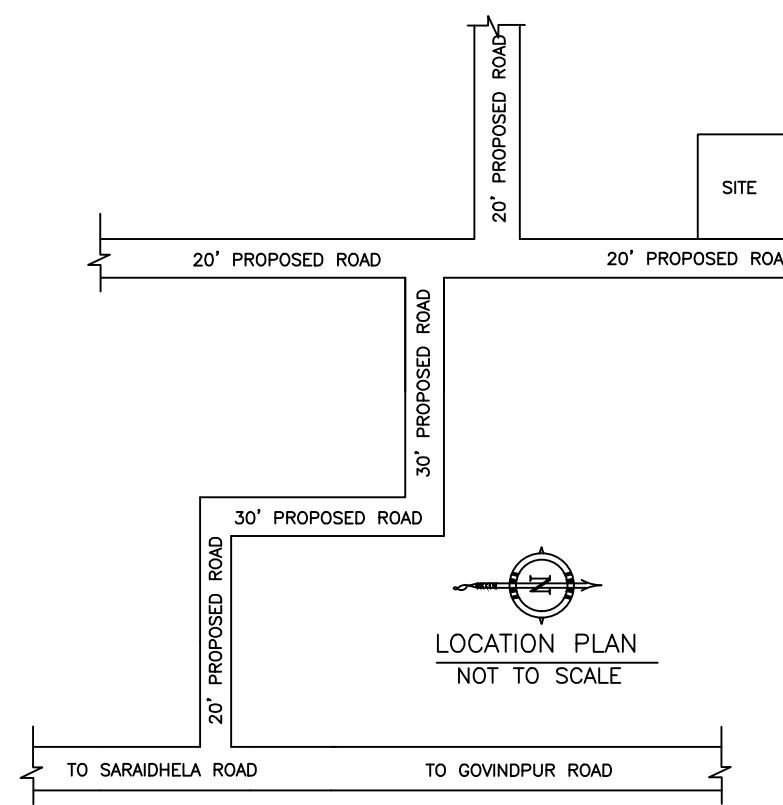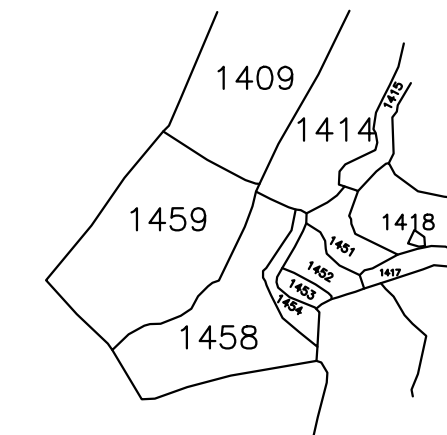

DETAILS DRAWING OF RAIN WATER HARVESTING
SCALE:- 1"=2'-0"

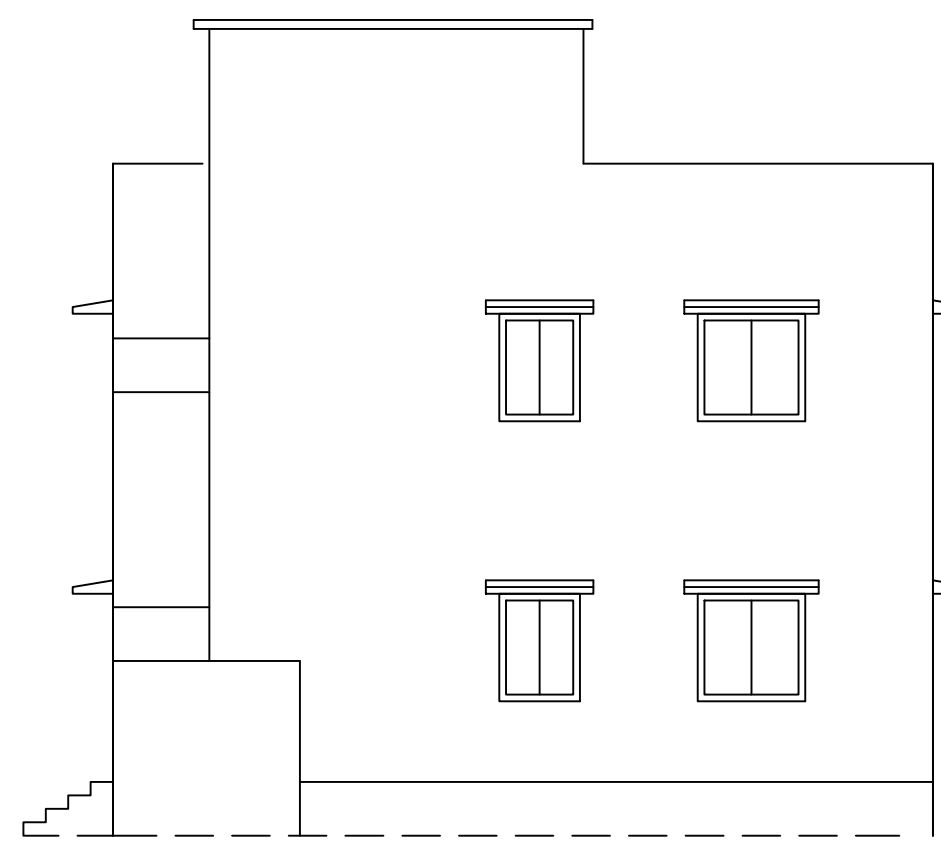

LTP NAME AND SIGNATURE	STRUCTURAL ENG'S NAME AND SIGNATURE	BUILDER NAME AND SIGNATURE	DIGITAL SIGNATURE
RAM PRATAP SINGH MADA/ARC/0024/2019			