

BUILDING WISE FSI STATEMENT


BUILDING	FSI AREA				BALCONY	PASSAGE	STAIR	LIFT	TENEMENTS	TOTAL FSI AREA
	COMM.	RESI.	IND.	SPEC.						
A-1 (HOME)	0.00	193.69	0.00	0.00	19.37	0.00	22.20	0.00	1	193.69
Total	0.00	193.69	0.00	0.00	19.37	0.00	22.20	0.00	1	193.69

FLOOR WISE FSI STATEMENT: A (HOME)


FLOORS	FSI AREA				BALCONY	PASSAGE	STAIR	LIFT	TENEMENTS	TOTAL FSI AREA
	COMM.	RESI.	IND.	SPEC.						
PARAPETWALLOUTLINE	0.00	0.00	0.00	0.00	0.00	0.00	0.00	0.00	0	0.00
SECOND FLOOR	0.00	64.56	0.00	0.00	9.68	0.00	7.40	0.00	0	64.56
FIRST FLOOR	0.00	64.56	0.00	0.00	9.68	0.00	7.40	0.00	0	64.56
GROUND FLOOR	0.00	64.56	0.00	0.00	0.00	0.00	7.40	0.00	1	64.56
Total	0.00	193.69	0.00	0.00	19.37	0.00	22.20	0.00	1	193.69




FRONT ELEVATION

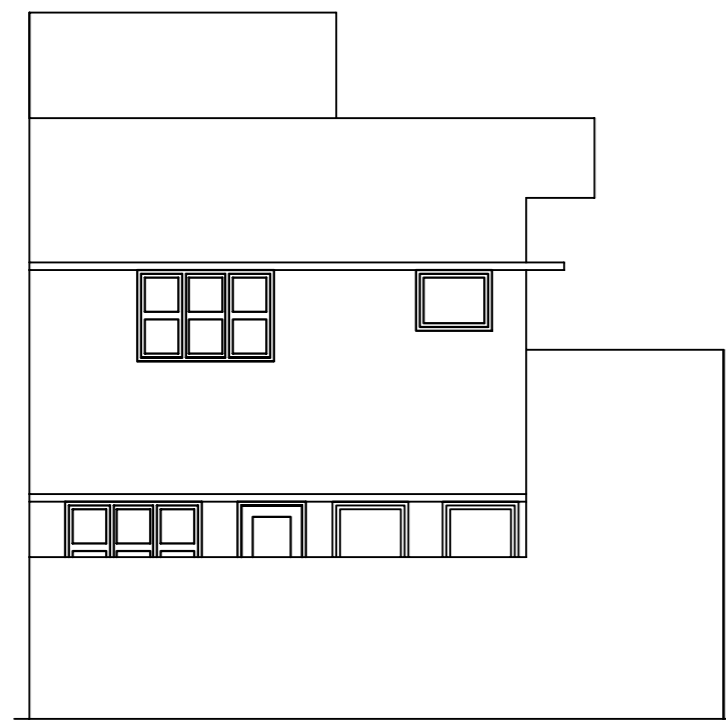

BACK ELEVATION

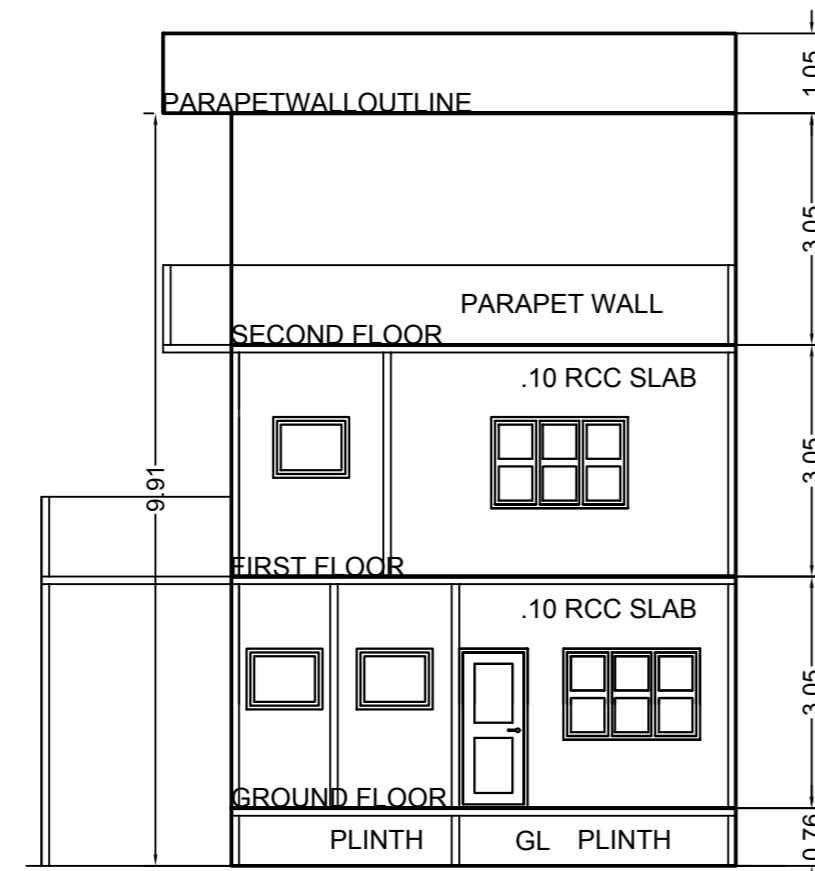


SECTION A-A

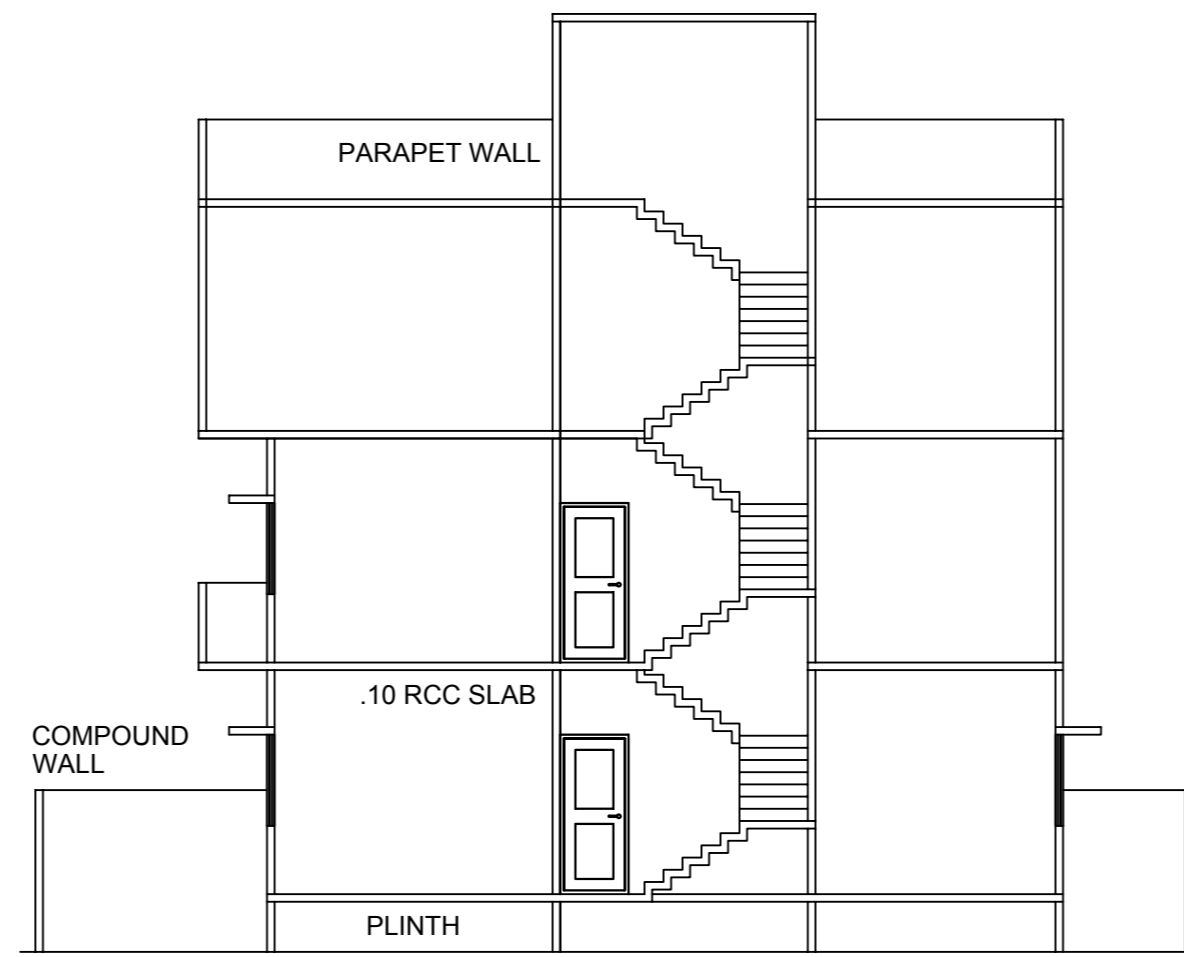


SECTION B-B

GROUND FLOOR PLAN

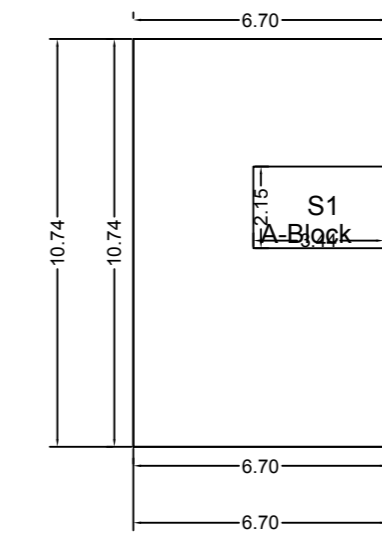


Polygon	Area
A-Block	71.96
S1	7.40
Total	64.56


TYPICAL - 1 & 2 FLOOR PLAN

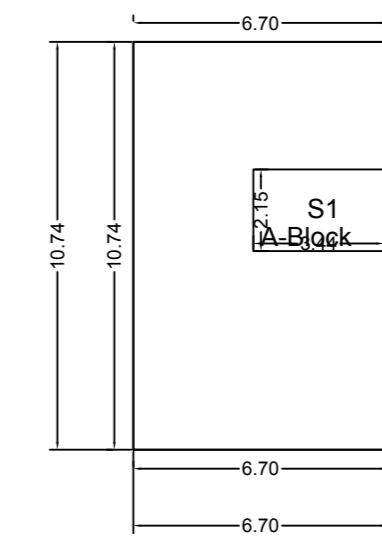


Polygon	Area
A-Block	71.96
S1	7.40
Total	64.56

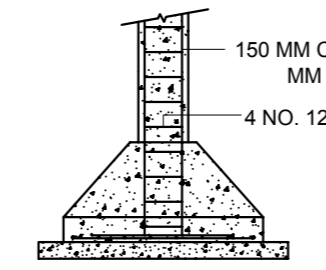


FOUNDATION

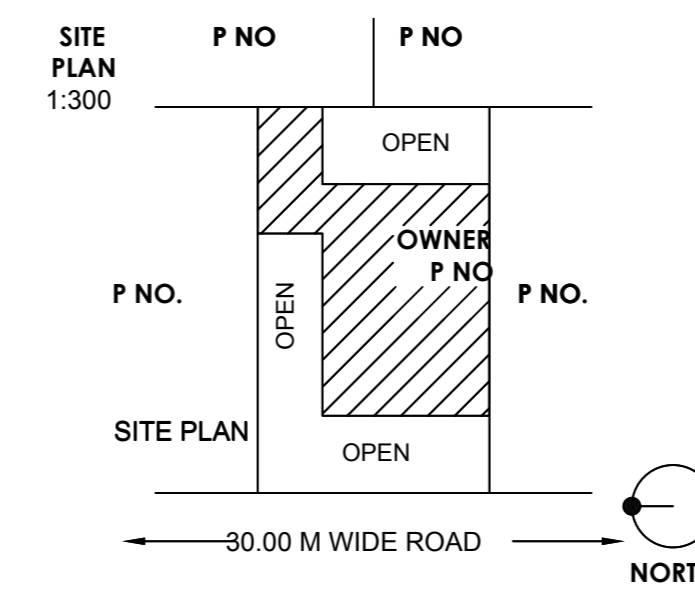


SITE PLAN 1:300

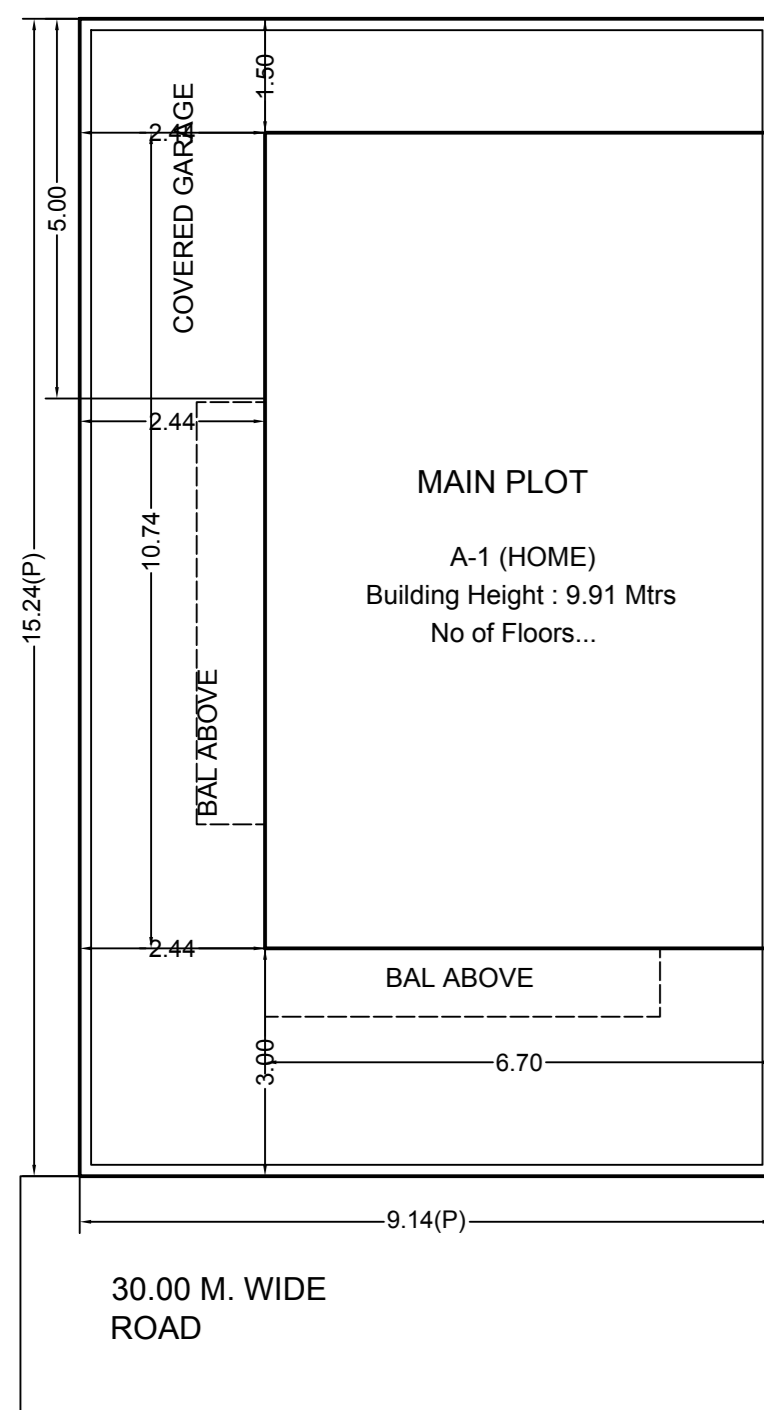


LAYOUT PLAN

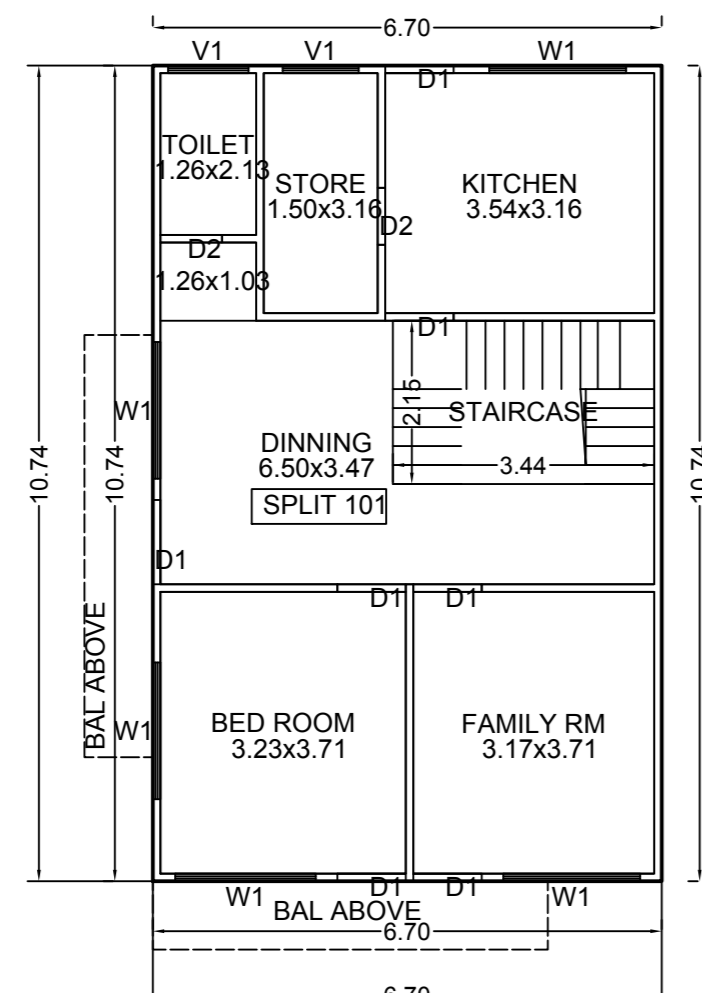

GROUND FLOOR PLAN

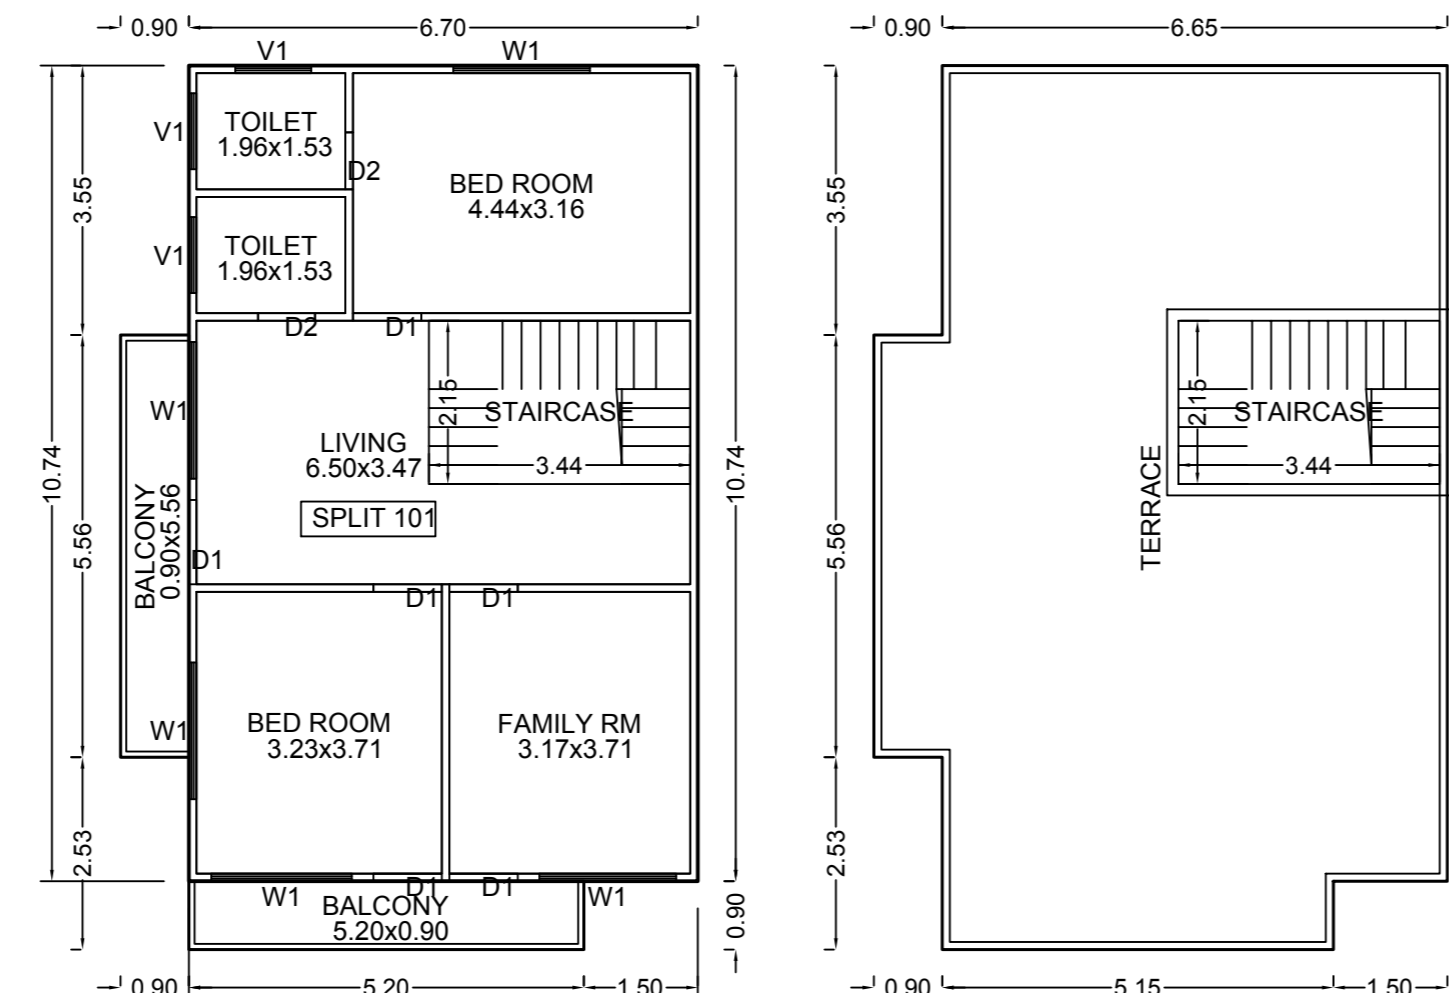

TYPICAL - 1 & 2 FLOOR PLAN

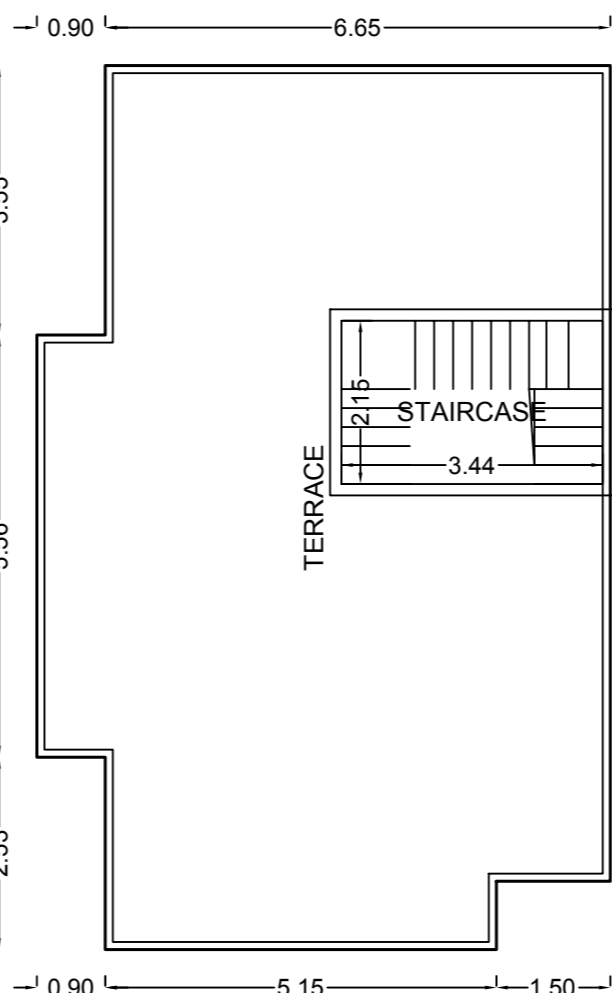

PARAPETWALLOUTLINE

SEAL OF APPROVAL

AREA STATEMENT	SQ.M.	
1. AREA OF PLOT	139.29	
2. DEDUCTIONS (From Gross Plot Area)		
(a) ROAD SETBACK AREA (RW)	0.00	
(b) OTHERS	0.00	
Total (a+b)	0.00	
3. BALANCE PLOT AREA	139.29	
4. PERMISSIBLE F A R FACTOR	Not Allowed	
PERMISSIBLE BUILT UP AREA	0.00	
5. SPECIAL CASES F A R	0.00	
6. TOTAL PERMISSIBLE BUILT UP AREA	0.00	
7. PROPOSED AREAS		
(a) PROPOSED RESIDENTIAL AREA	193.69	
(b) PROPOSED COMMERCIAL AREA	0.00	
(c) PROPOSED INDUSTRIAL AREA	0.00	
(d) PROPOSED SPECIAL USE AREA	0.00	
TOTAL PROPOSED AREA (a+b+c+d)	193.69	
8. EXCESS SERVICE AREA	0.00	
9. EXISTING BUILT UP AREA	0.00	
10. OTHERS (SUBSTRUCTURE/PROJECTIONS)	0.00	
11. TOTAL BUILT UP AREA PROPOSED (7 to 10)	193.69	
12. CONSUMED FAR	1.3905	
13. TOTAL SLAB AREA	235.24	
14. COVERAGE AREA		
	PERMISSIBLE	PROPOSED
	NA	64.56 (46.35%)

SPECIFICATIONS

CERTIFICATE OF AREA
 CERTIFIED THAT I HAVE SURVEYED THE PLOT UNDER REFERENCE ON _____ AND THAT THE DIMENSIONS OF THE SIDES, ETC. OF THE PLOT STATED ON THE PLAN ARE AS MEASURED ON THE SITE AND THE AREA SO WORKED OUT IS _____ SQUARE METRES AND TALLIES WITH THE AREA STATED IN THE DOCUMENT OF OWNERSHIP / TOWN PLANNING SCHEME RECORDS.

SIGN OF ARCHITECT/ENGINEER/SUPERVISOR

LEGEND

PLOT BOUNDARY SHOWN THICK BLACK	—————
PROPOSED WORK SHOWN RED FILLED IN	—————
DRAINAGE LINE SHOWN RED DOTTED	—————
WATERLINE SHOWN BLUE DOTTED	—————
EXISTING TO BE RETAINED HATCHED	—————
DEMOLISHION SHOWN HATCHED YELLOW	—————

PROJECT INFORMATION
 PLOT NO: _____ WARD : _____
 ZONE : _____ COLONY: _____
 INDORE, (M.P.)

OWNER'S NAME AND SIGNATURE

BUILDER'S INFORMATION
 NAME : _____
 LICENSE NO: _____
 B.O. NAME : _____ B. I. NAME : _____
 PREVIOUS SANCTION MEMO NO: _____
 ARCHITECT NAME

JOB NO.	DRG.NO.	SCALE	DRAWN BY	CHECKED BY
		1:100		
INWARD NO	INWD		DATE	31-10-2012
KEY NO	396		SHEET NO	1 / 1