


PROJECT INFORMATION
 BUILDING PLAN FOR
 RAJINDRA KUMAR SINHA
 501, JALDI BHAWAN MANSION
 HEAVEN INSURANCE TECH LTD.


SCALE: 1:100
 SHEET NO. 1/3

DATE: 24/04/2024

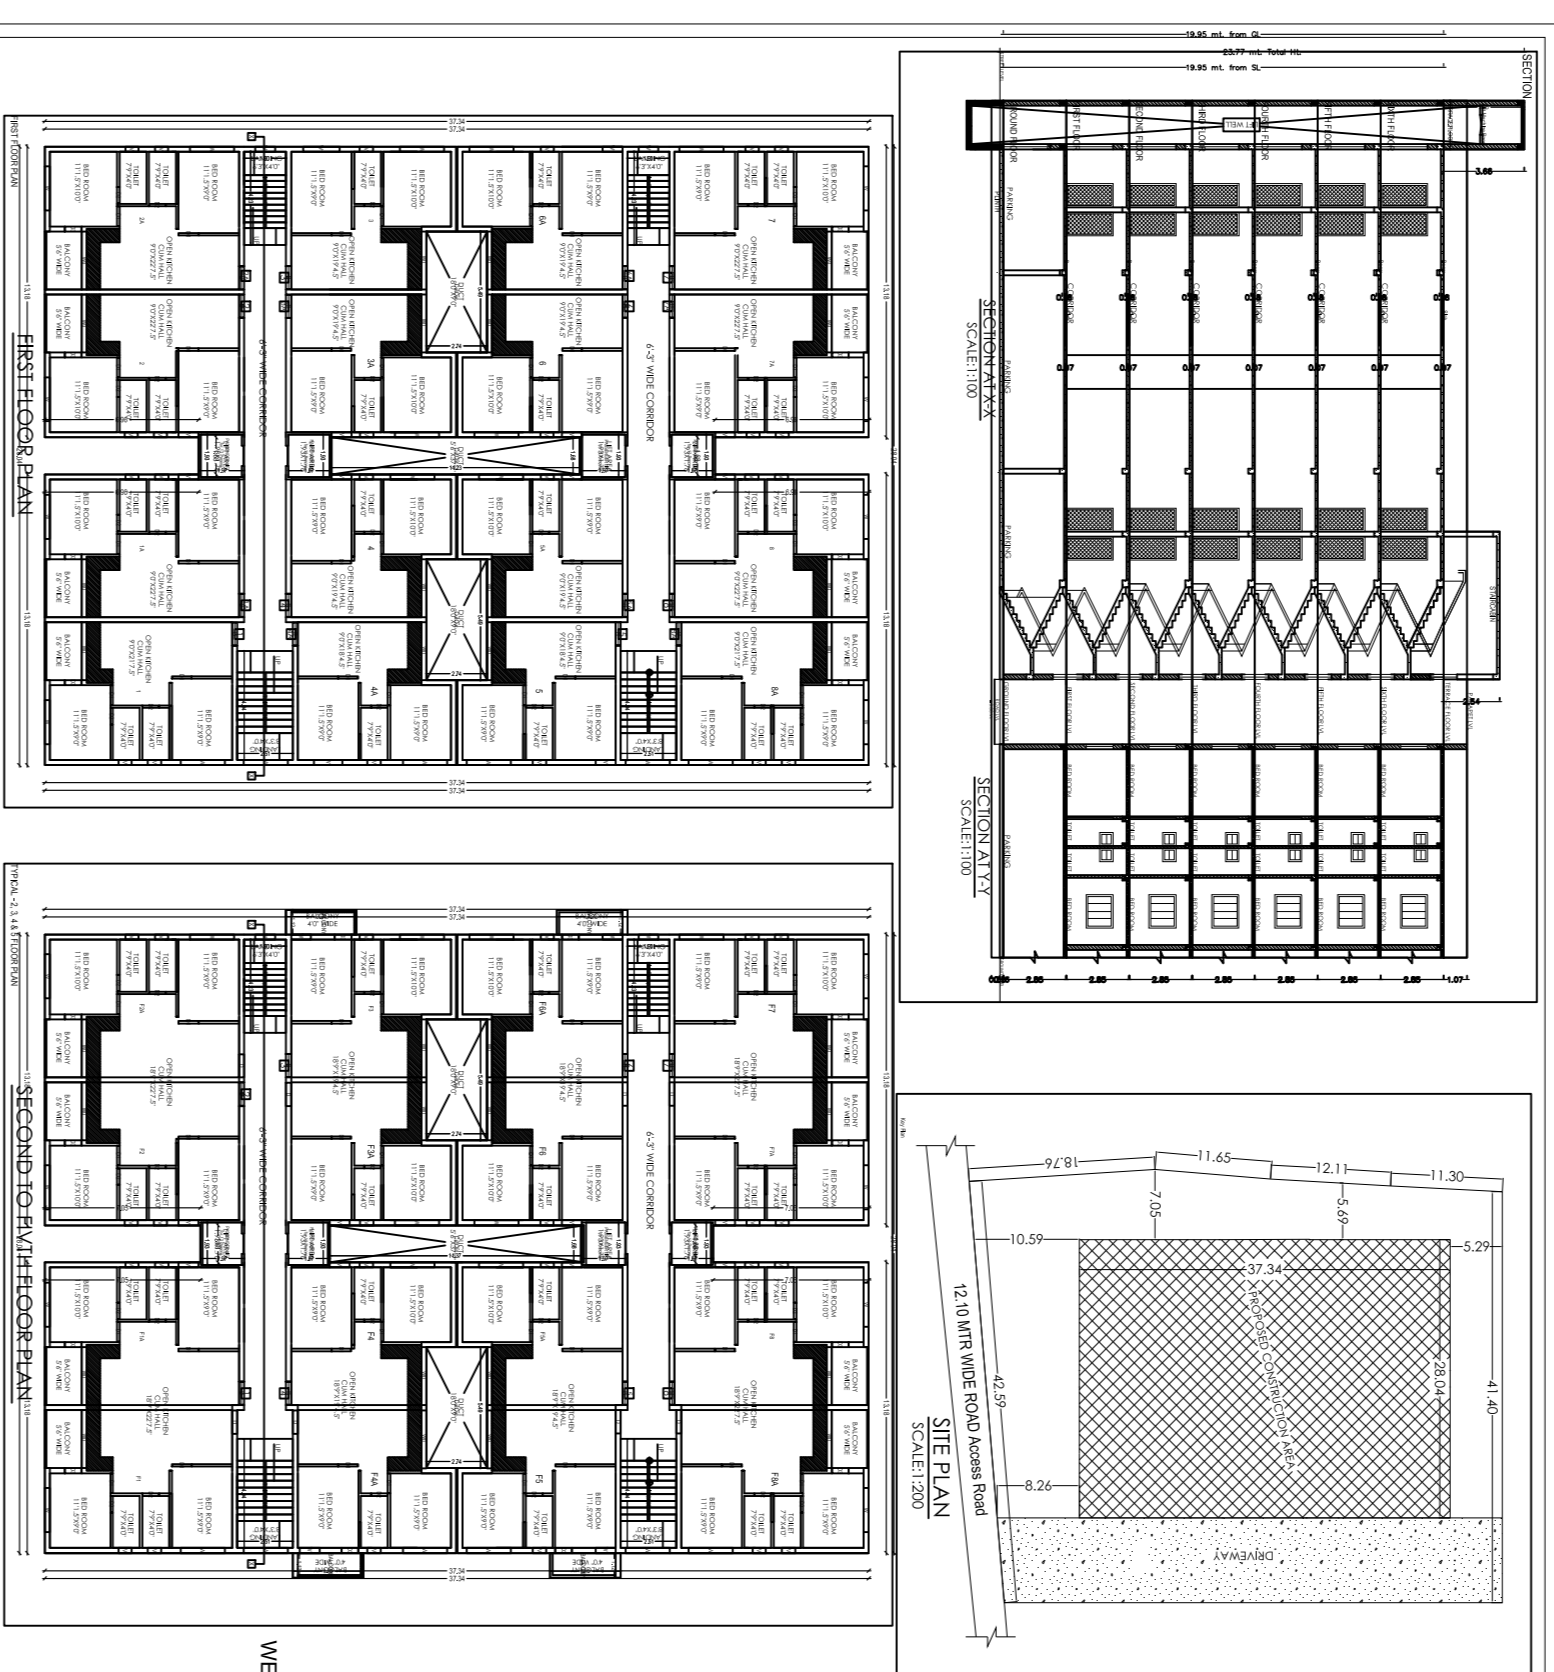

PROJECT INFORMATION
 BUILDING PLAN FOR
 RAJINDRA KUMAR SINHA
 501, JALDI BHAWAN MANSION
 HEAVEN INSURANCE TECH LTD.

SCALE: 1:100
 SHEET NO. 2/3

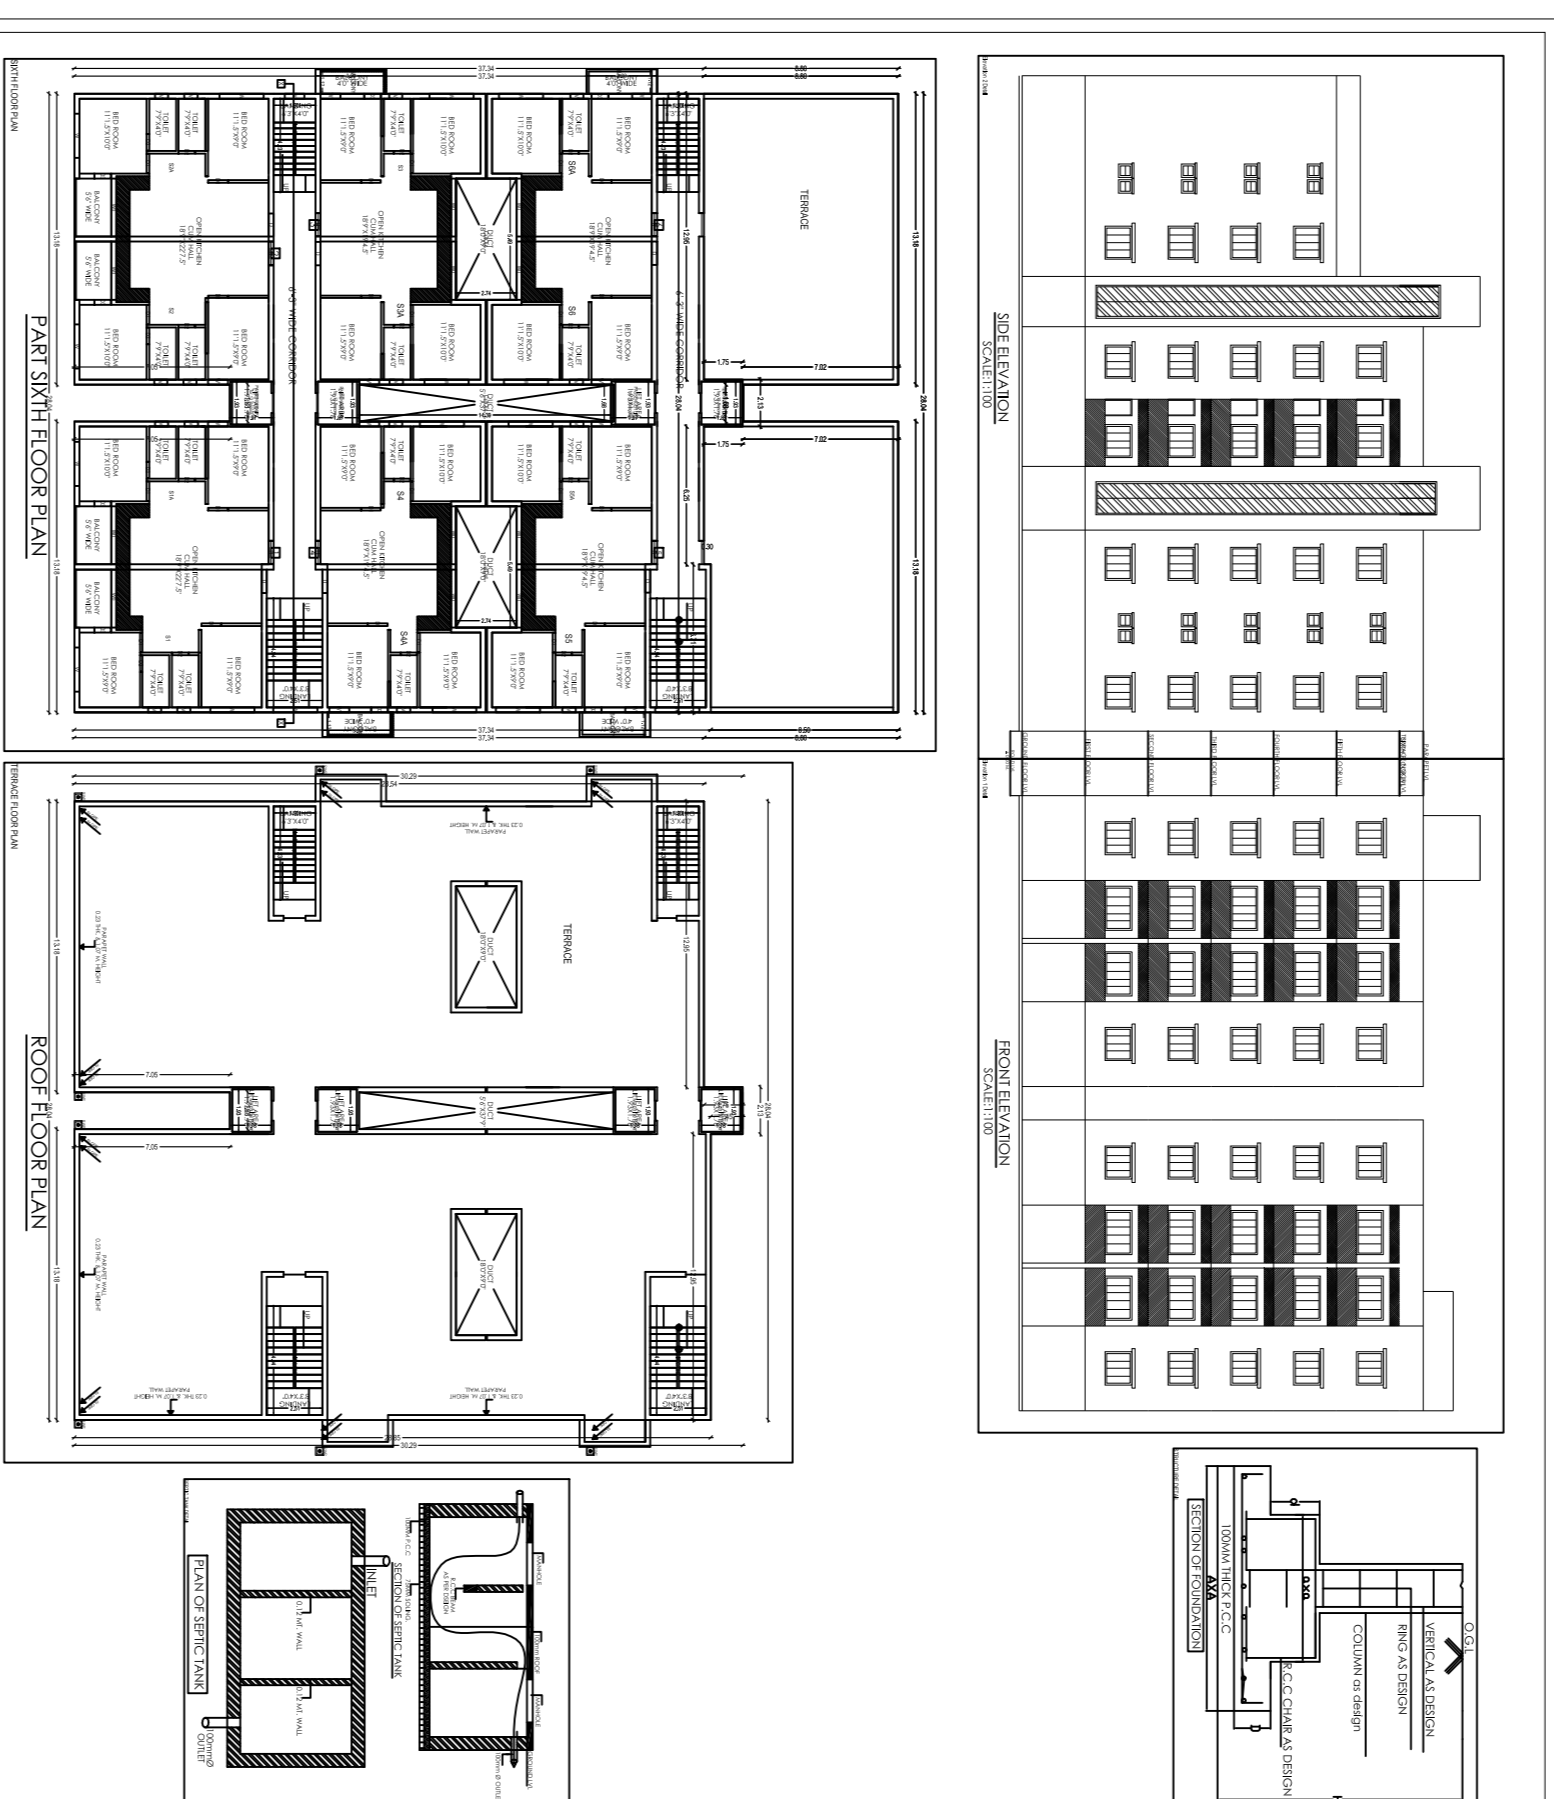

PROJECT INFORMATION
 BUILDING PLAN FOR
 RAJINDRA KUMAR SINHA
 501, JALDI BHAWAN MANSION
 HEAVEN INSURANCE TECH LTD.

SCALE: 1:100
 SHEET NO. 3/3

NO.	REVISION	DATE
1	ISSUED FOR PERMIT	24/04/2024
2	ISSUED FOR PERMIT	24/04/2024
