


WEST $\frac{L/164}{L/165}$

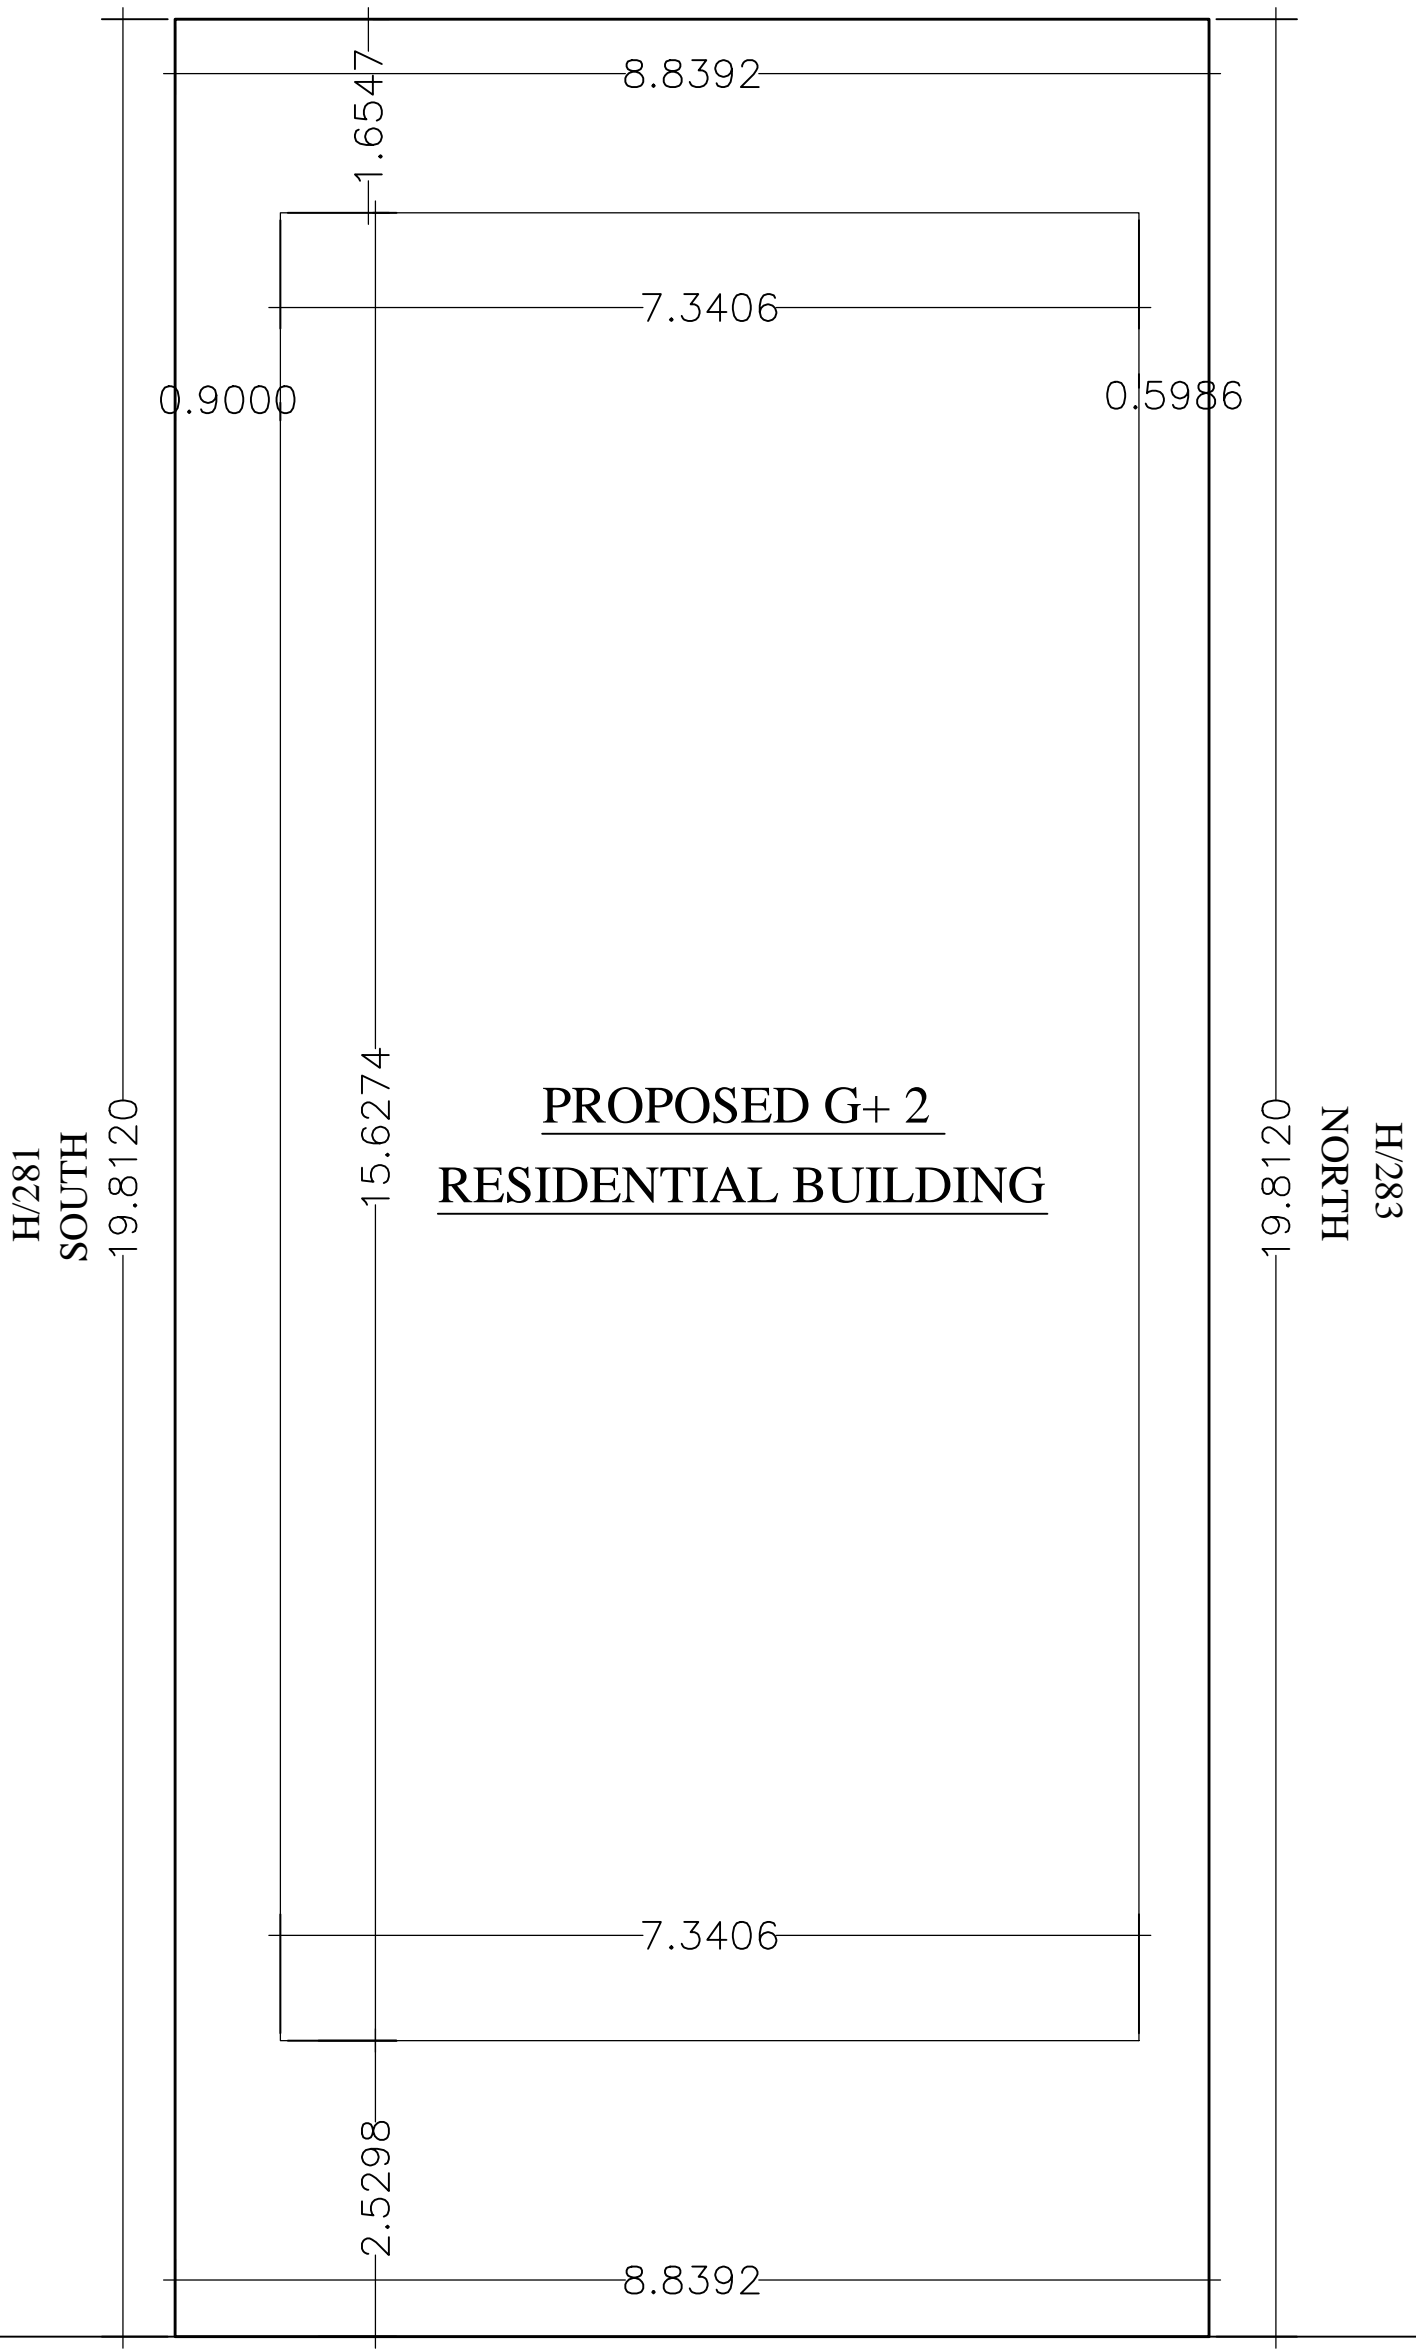

PROPOSED G+ 2
RESIDENTIAL BUILDING

EAST

12.19M WIDE ROAD