





site plan

Proposal Basic Information

Proposal File No.	AMC/BP/0026/W22/2021
Owner Name	Mrs.RITA DEVI, wife of SURENDRA PRASAD
Khata No	110
Plot No	456(OLD) 2481(NEW)
Village Name	ASANGI
Use	Residential
SubUse	Bungalow/ Dwelling / Non Apartment



AREA STATEMENT

ADITYAPUR MUNICIPAL CORPORATION	REGION NO.: 1.059	VERSION DATE: 16/10/2020
PROJECT DETAIL:	Region: JHARKHAND URBAN	Plot Use: Residential
LOCAL BODIES	District: EAST SINGHBHUM	Plot SubUse: Bungalow/ Dwelling / Non Apartment
Authority: ADITYAPUR MUNICIPAL CORPORATION	Plot/Nearby/Religious Structure: NA	
Inward No: AMC/BP/0026/W22/2021	Plot/SubPlot No: 456(OLD) 2481(NEW)	
Application Type: General Proposal	North: Plot No. - 2481	
Project Type: Building Permission	South: Plot No. - 2481	
Nature of Development: New	East: Plot No. - 2481	
Location of Development Area: Old Area	West: Road Width - 6.1	
AREA DETAILS:		SQ.MT.
AREA OF PLOT (Minimum)	(A)	87.35
NET AREA OF PLOT (Gross Plot Area - Deduction from Gross Plot area)	(A-Deductions)	87.35
Deduction for Balance Plot Area (from Gross Plot Area)		
Common Plot		7.44
Total		7.44
BALANCE AREA OF PLOT (Net Plot Area - Recreational/Amenity space)	(A-Deductions)	79.91
PLOT AREA FOR COVERAGE (Net Plot Area)	(A-Deductions)	87.35
Plot Area for FAR (Net Plot Area + Road Widening Area)	(A-Deductions)	87.35
COVERAGE CHECK		
Permissible Coverage area (70.00 %)		61.14
Proposed Coverage Area (62.90 %)		54.94
Total Prop. Coverage Area (62.9 %)		54.94
Balance coverage area (7.10 %)		6.20
FAR CHECK		
Perm. FAR Area (2.50)		218.38
Total Perm. FAR area		218.38
Residential FAR		115.73
Proposed FAR Area		115.73
Total Proposed FAR Area		115.73
Consumed FAR (Factor)		1.32
Balance FAR Area		102.65
BUILT UP AREA CHECK		
Total Proposed BuiltUp Area		115.73
ARCHITECT (Regd)		MOHAMMAD BELAL NASIR
ENGINEER (Regd)		
SUPERVISOR (Regd)		
OWNER (Regd)		Mrs.RITA DEVI, wife of SURENDRA PRASAD
DEVELOPMENT AUTHORITY		LOCAL BODY

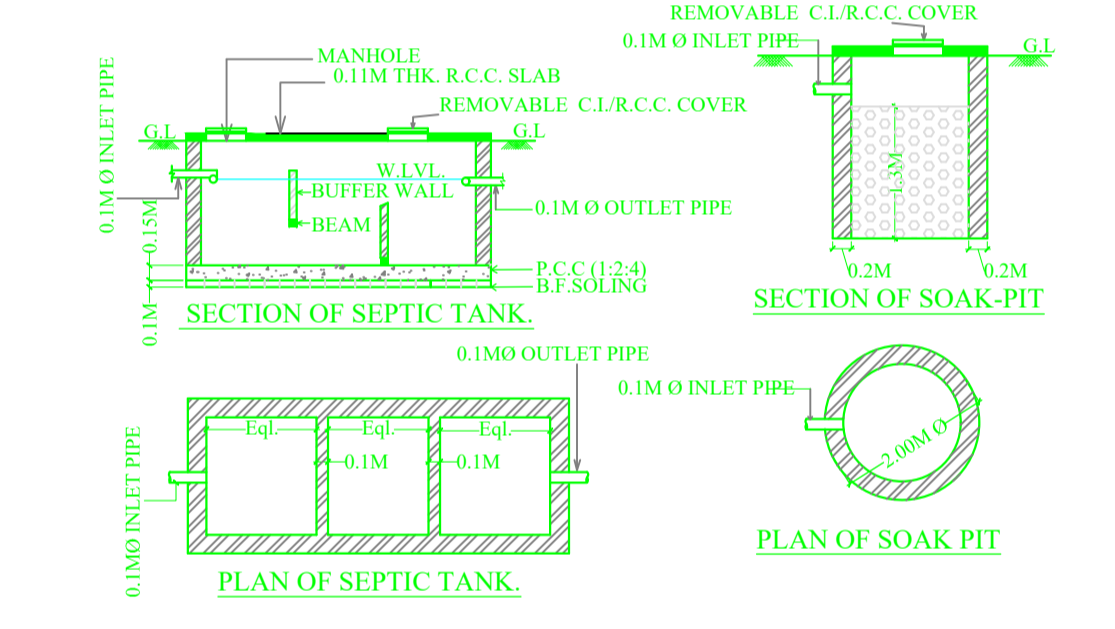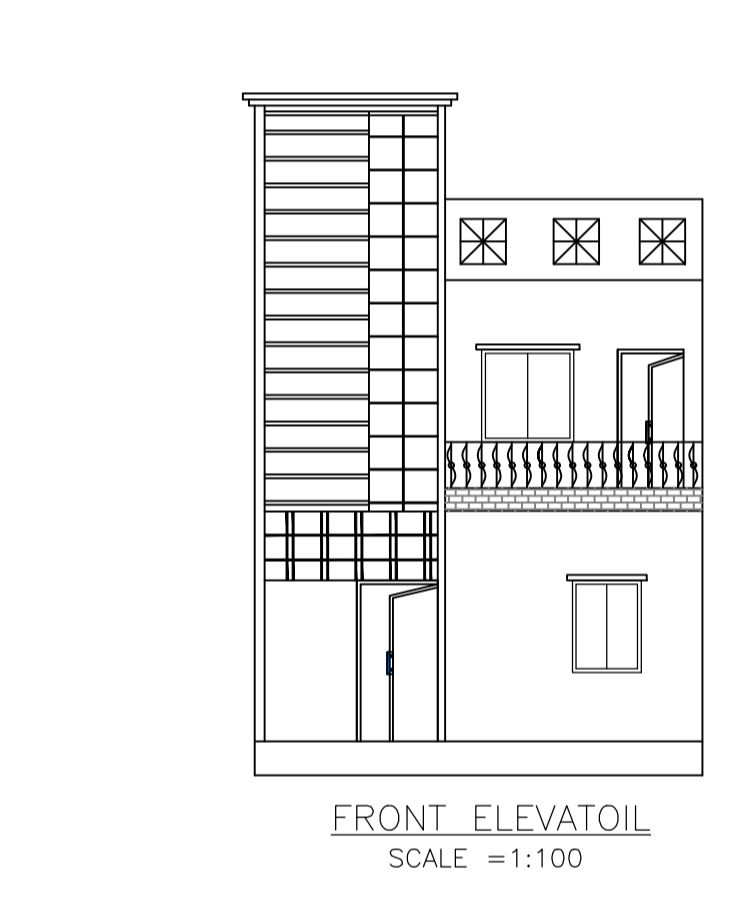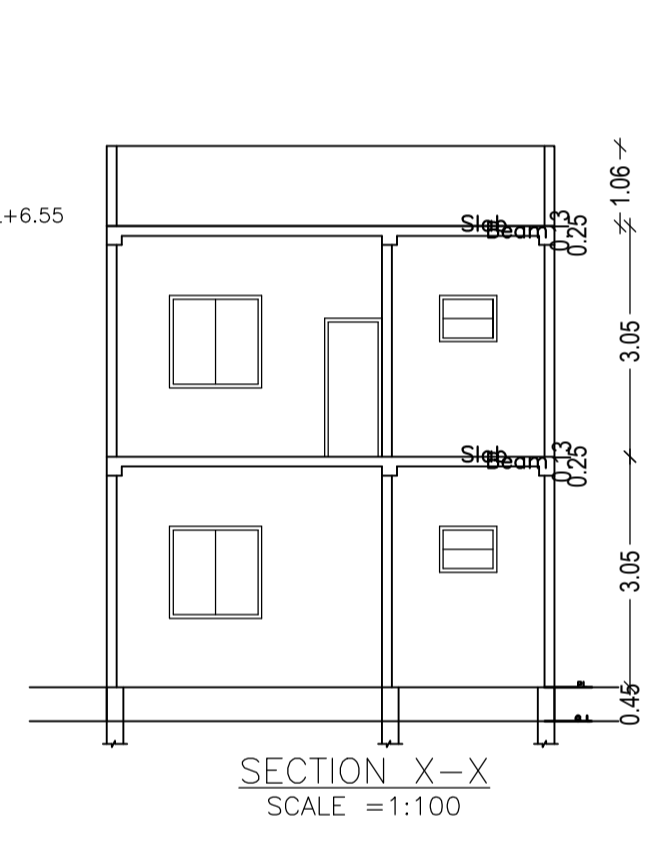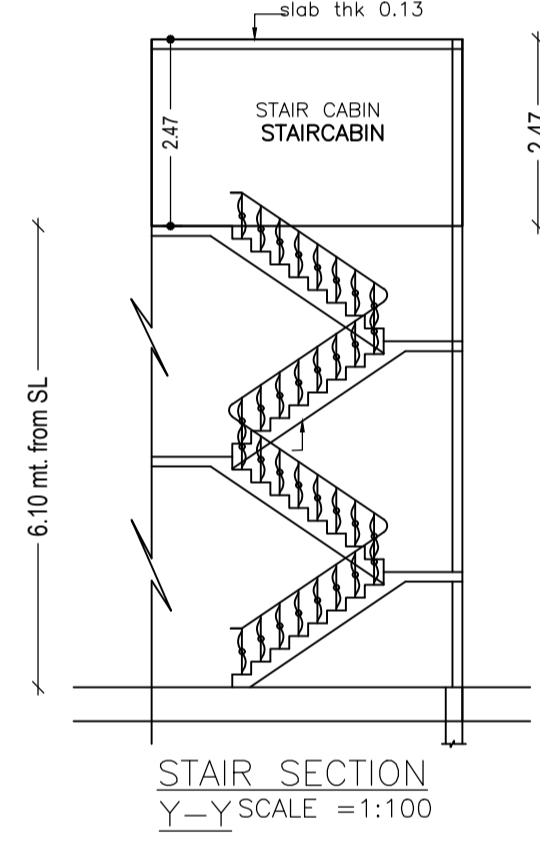

COLOR INDEX

PLOT BOUNDARY	Black
ABUTTING ROAD	Red
PROPOSED CONSTRUCTION	Green
COMMON PLOT	Yellow
ROAD WIDENING AREA	Blue
EXISTING (To be retained)	Orange
EXISTING (To be demolished)	Purple

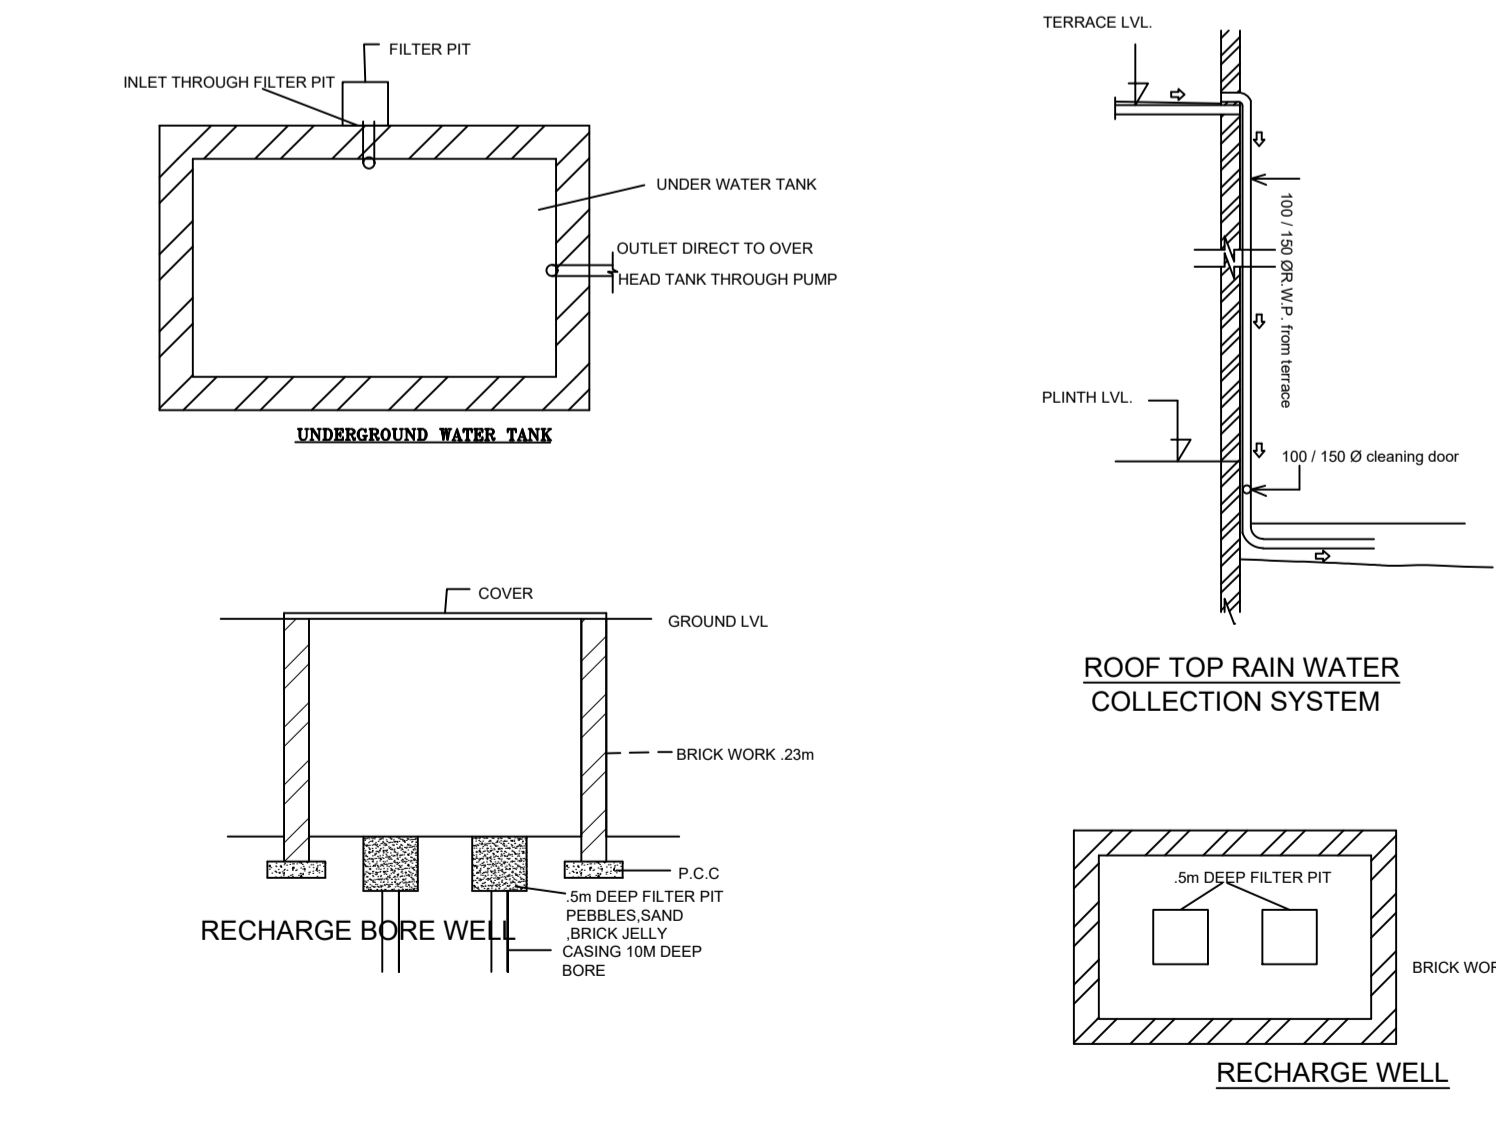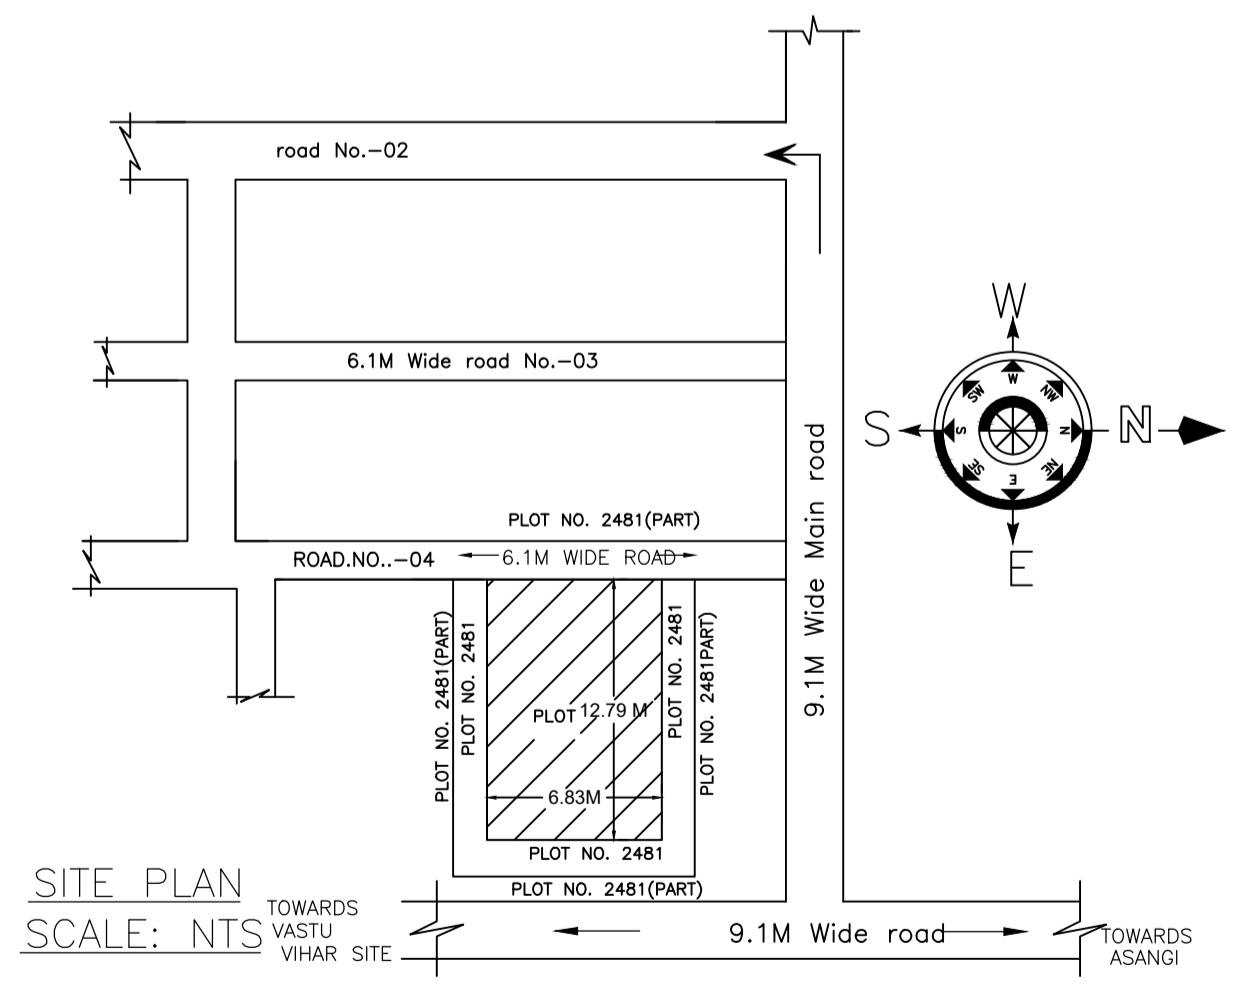

UnitBUA Table for Building :A (TBCPL)

FLOOR	Name	UnitBUA Type	UnitBUA Area	Carpet Area	No. of Rooms	No. of Tenement
GROUND FLOOR PLAN	SPLIT ABC	FLAT	115.73	105.28	5	1
FIRST FLOOR PLAN	SPLIT ABC	FLAT	0.00	0.00	7	0
Total:	-	-	115.73	105.28	12	1

SCHEDULE OF DOOR:

BUILDING NAME	NAME	LENGTH	HEIGHT	NOS
A (TBCPL)	D2	0.76	2.13	07
A (TBCPL)	D1	0.91	2.13	04

SCHEDULE OF WINDOW/VENTILATION:

BUILDING NAME	NAME	LENGTH	HEIGHT	NOS
A (TBCPL)	V	0.76	0.61	04
A (TBCPL)	W2	0.91	1.22	02
A (TBCPL)	W1	1.22	1.22	04

Building :A (TBCPL)

Floor Name	Total Built Up Area (Sq.mt.)	Proposed FAR Area (Sq.mt.)	Total FAR Area (Sq.mt.)	Total Consumed Additional FAR Area (Sq.mt.)	Tnmt (No.)
Ground Floor	54.94	54.94	54.94	54.94	01
First Floor	60.79	60.79	60.79	60.79	00
Terrace Floor	0.00	0.00	0.00	0.00	00
Total :	115.73	115.73	115.73	115.73	01
Total Number of Same Buildings :	1				
Total :	115.73	115.73	115.73	115.73	01

Buildingwise Floor FAR Details

Floor Name	Building Name		Total	
	Proposed Built Up Area (Sq.mt.)	Proposed FAR Area (Sq.mt.)	Total Proposed Built Up Area (Sq.mt.)	Total FAR Area (Sq.mt.)
Ground Floor	54.94	54.94	54.94	54.94
First Floor	60.79	60.79	60.79	60.79
Terrace Floor	0.00	0.00	0.00	0.00
Total :	115.73	115.73	115.73	115.73

Building USE/SUBUSE Details

Building Name	Building Use	Building SubUse	Building Structure
A (TBCPL)	Residential	Residential Bldg/Apartment	Non-Highrise

FAR & Tenement Details (Table 4c-1)

Building	No. of Same Bldg	Total Built Up Area (Sq.mt.)	Proposed FAR Area (Sq.mt.)	Total FAR Area (Sq.mt.)	Total Consumed Additional FAR Area (Sq.mt.)	Tnmt (No.)
A (TBCPL)	1	115.73	115.73	115.73	115.73	01
Grand Total :	1	115.73	115.73	115.73	115.73	01

LTP NAME AND SIGNATURE
MOHAMMAD BELAL NASIR
AMC/ENG/0015/2017

STRUCTURAL ENG'S NAME AND SIGNATURE

BUILDER NAME AND SIGNATURE

DIGITAL SIGNATURE