


WEST  
SHIKHA GHOSH, MR. RAVINDRA KUMAR SHARMA

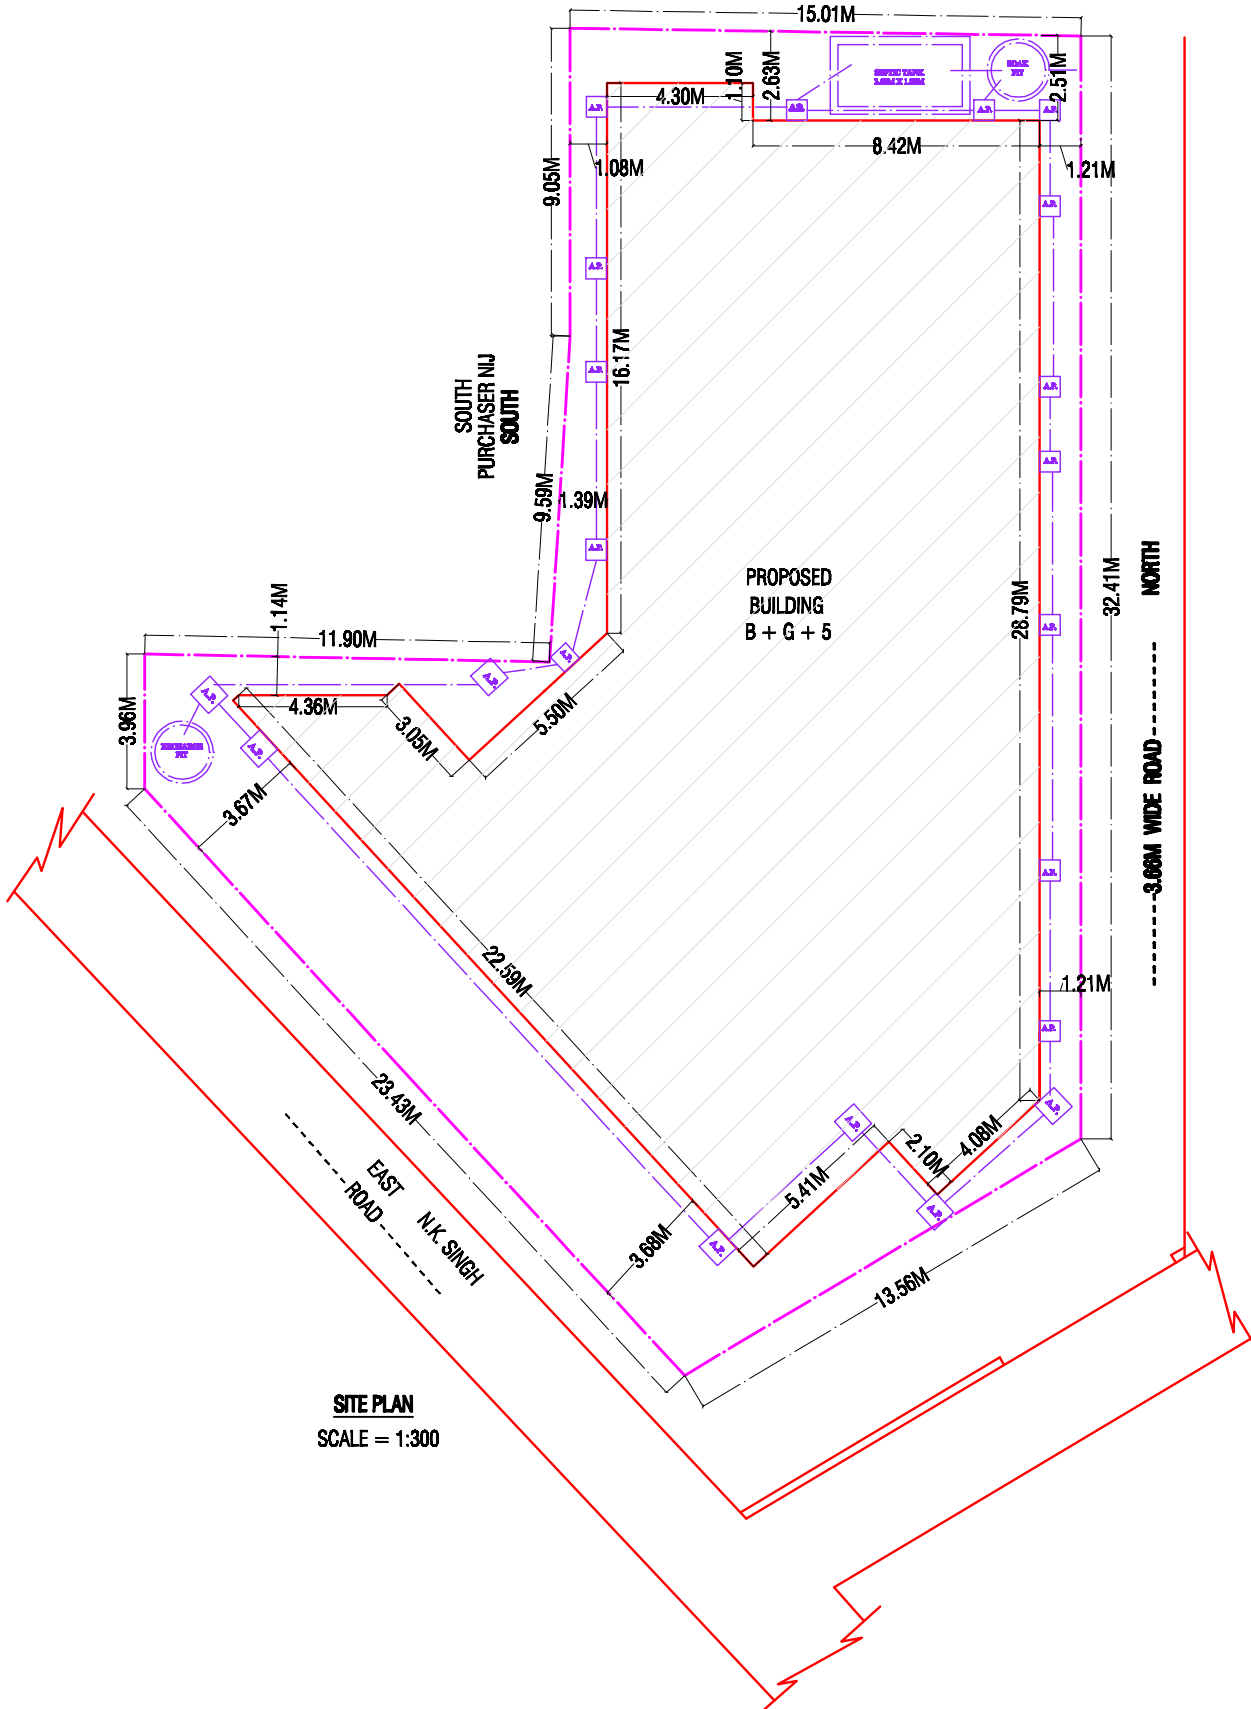

**SITE PLAN**  
SCALE = 1:300