



portion of plot no. 995 & 996(sub-plot no.7E) WEST

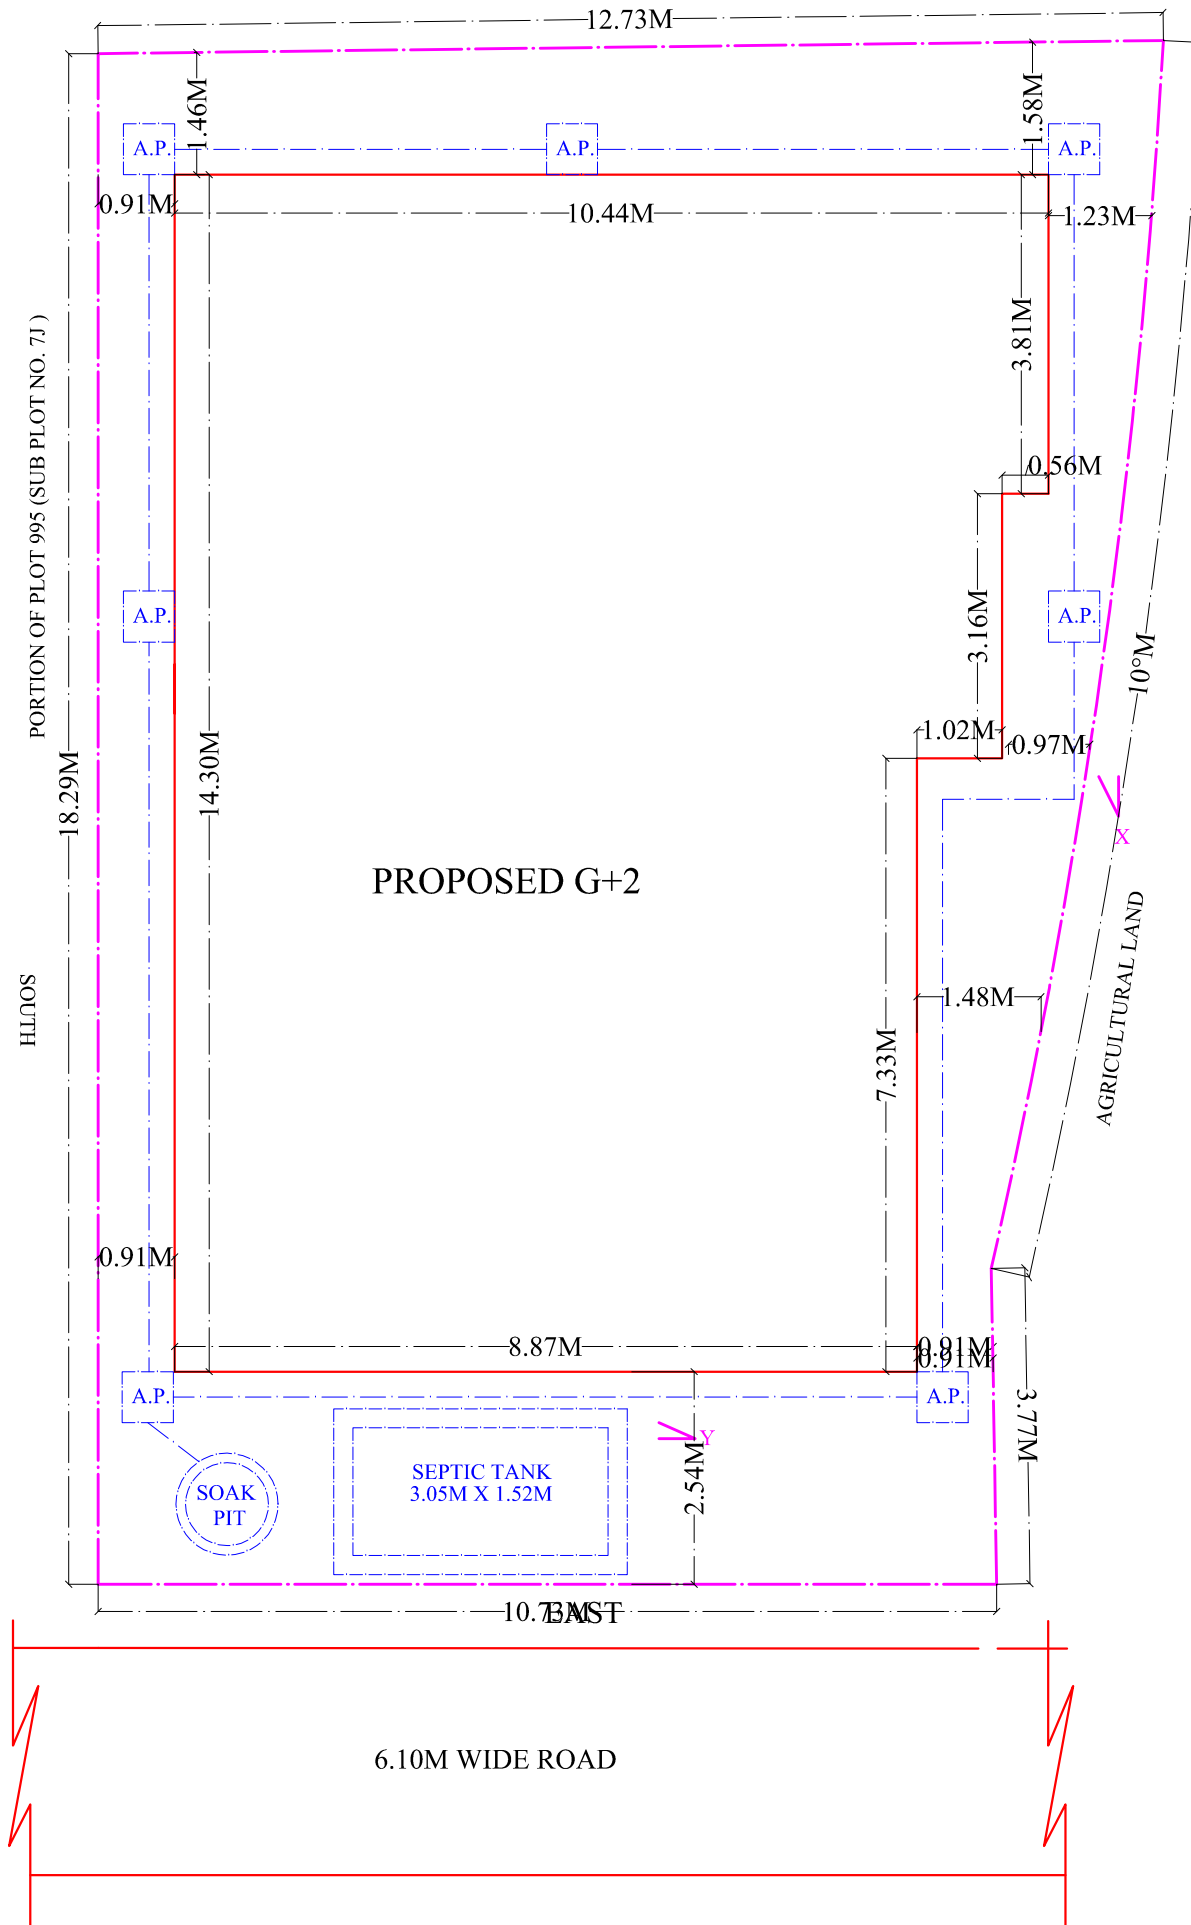

SITE PLAN  
SCALE = 1:100

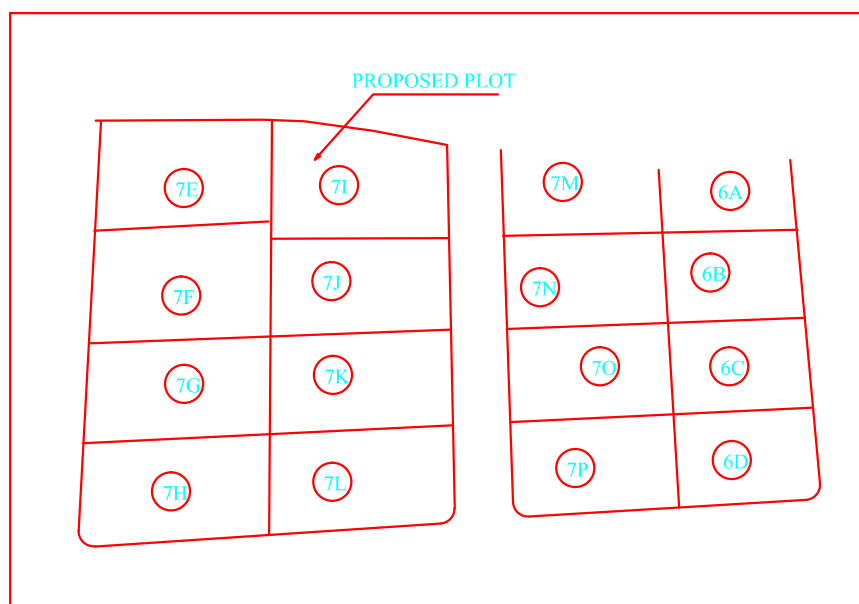

MAUZA PLAN  
SCALE = N.T.S