





PLAN OF ISOLATED FOOTING

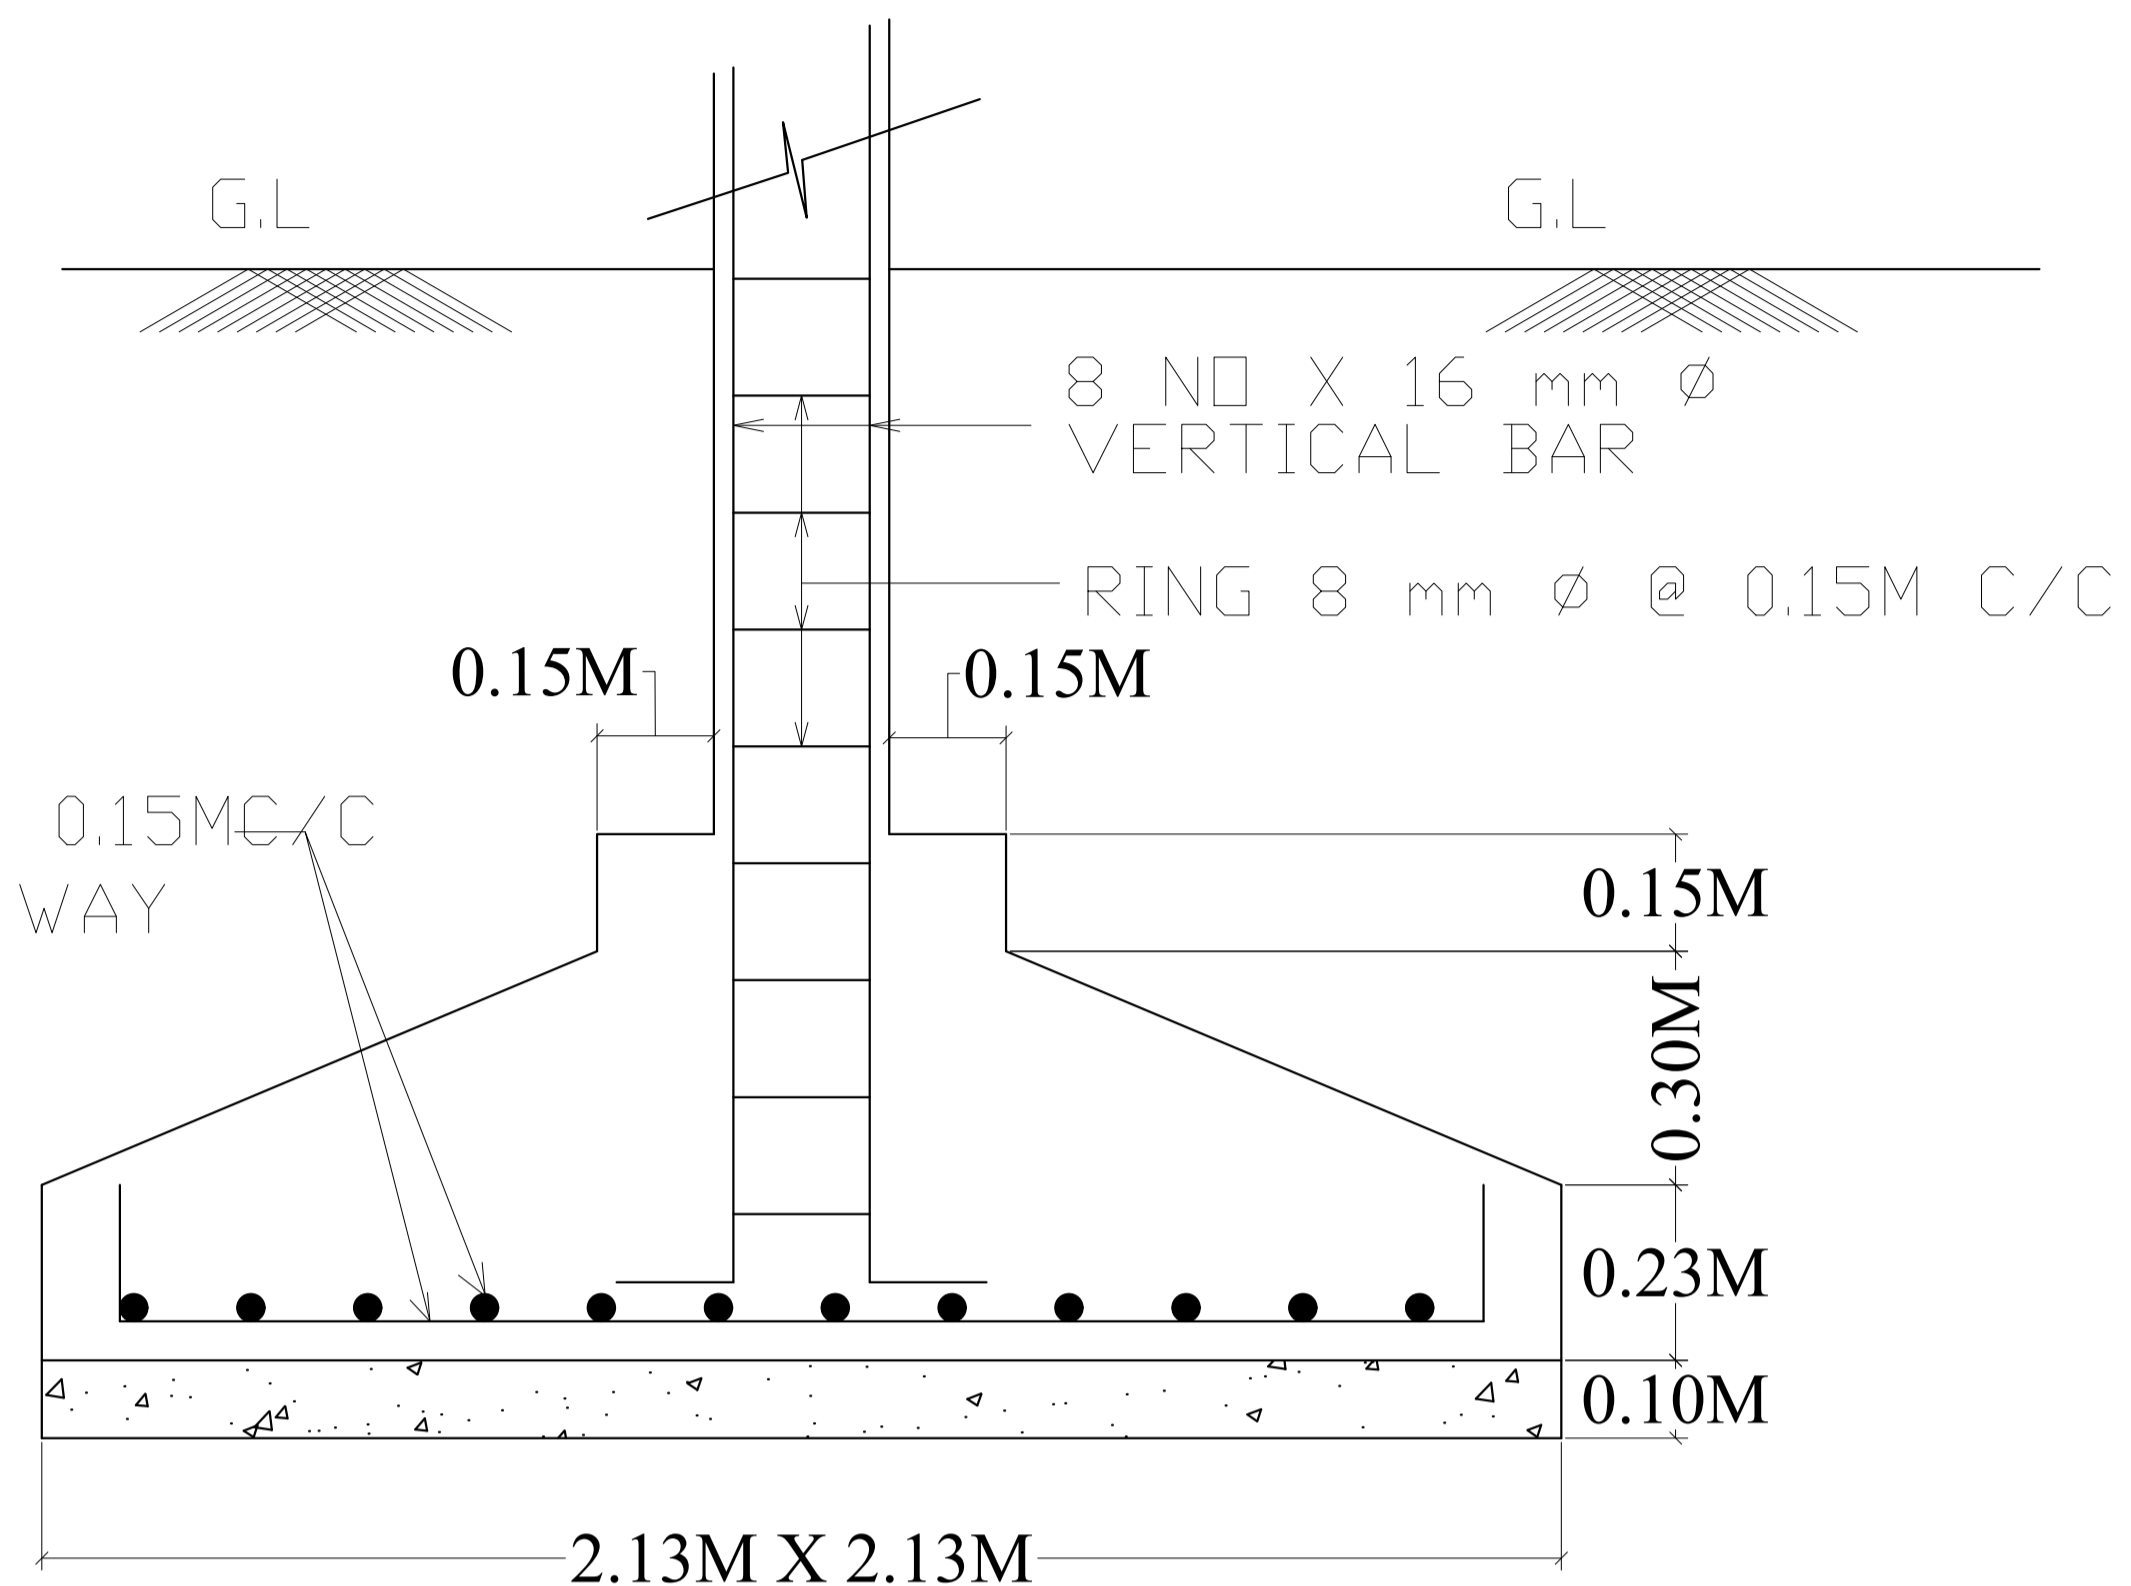

SECTION OF FOOTING
SIZE - $2.13\text{M} \times 2.13\text{M}$

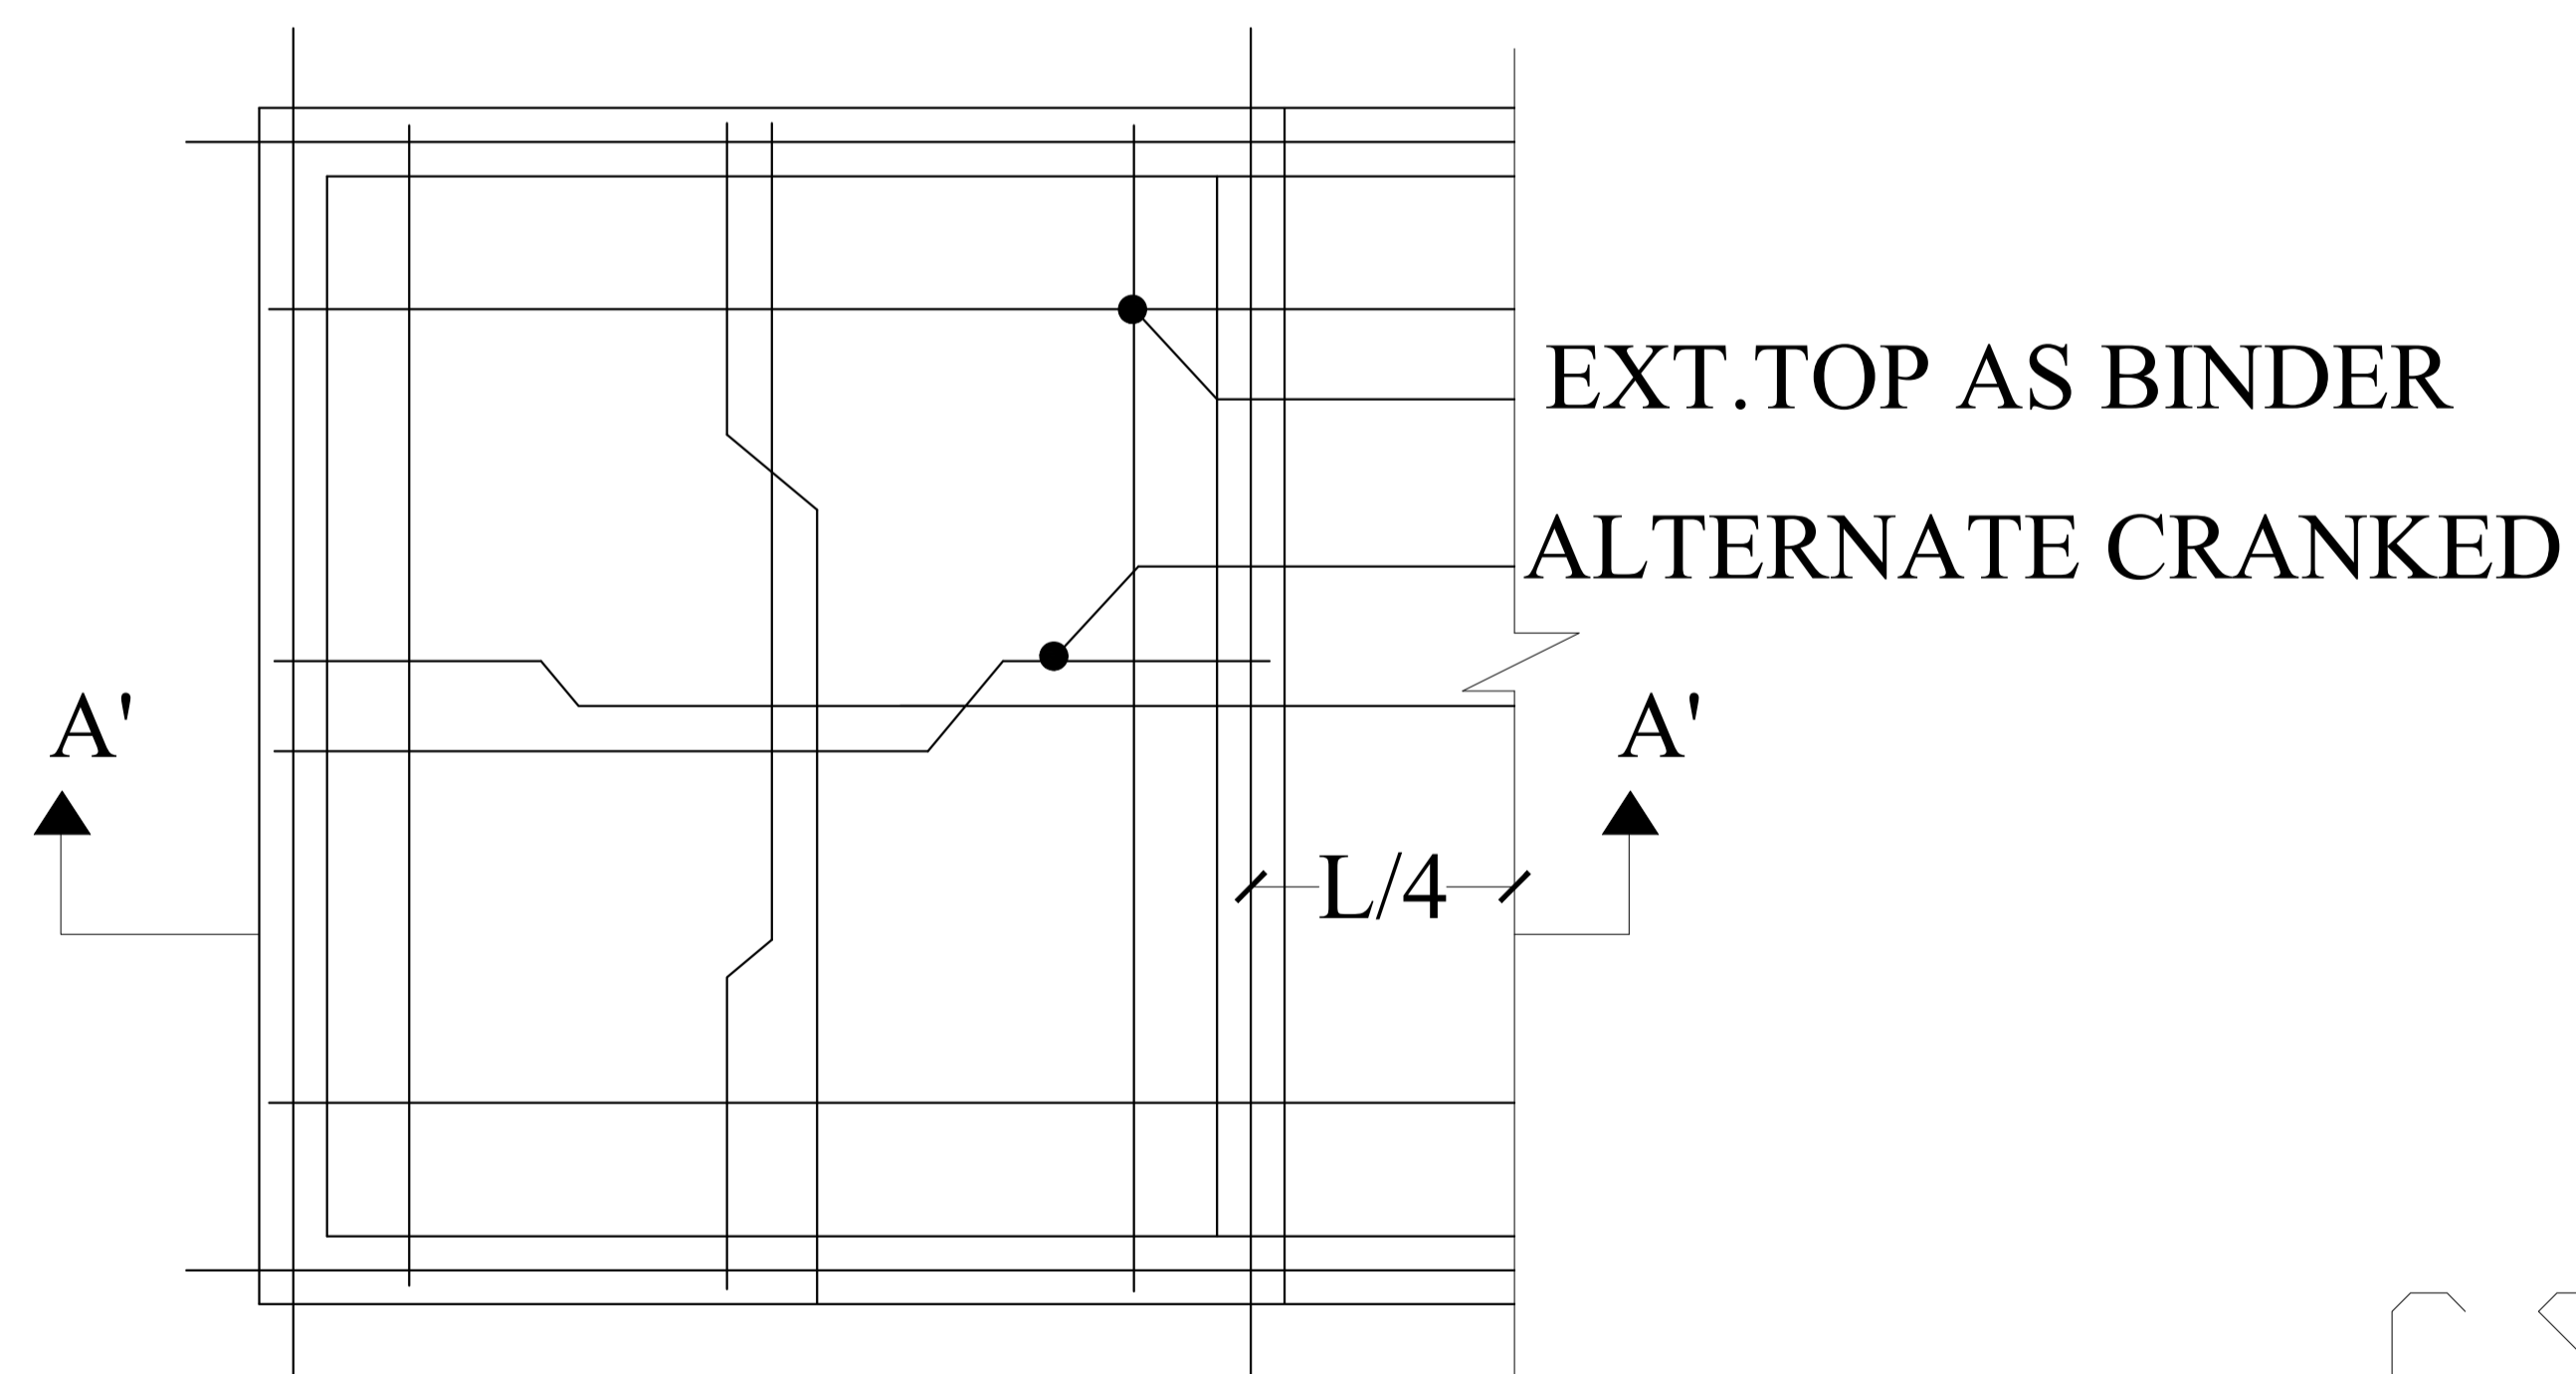

TYPICAL

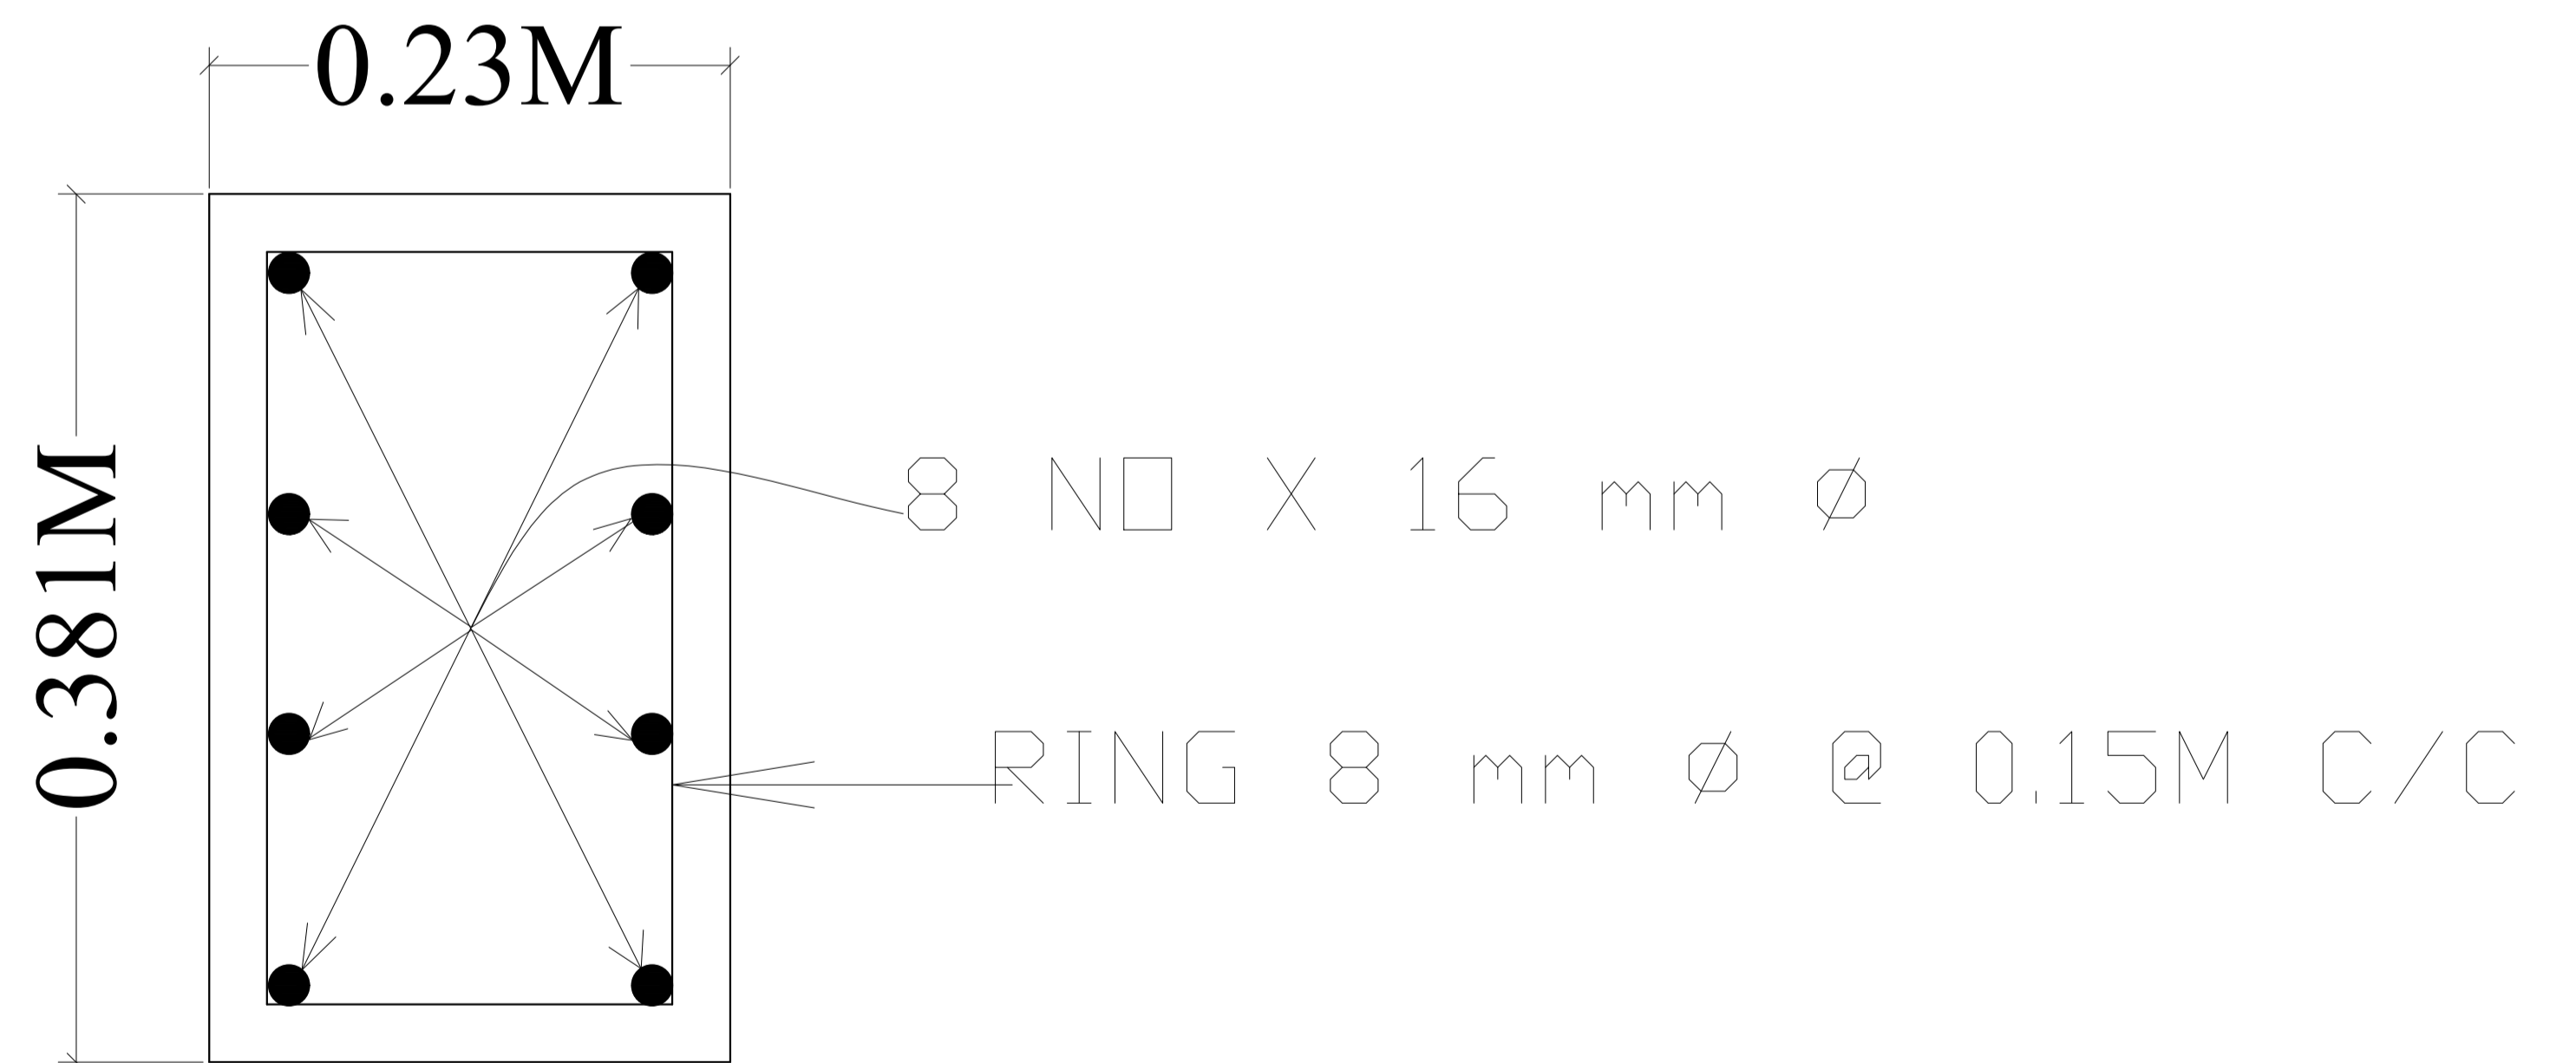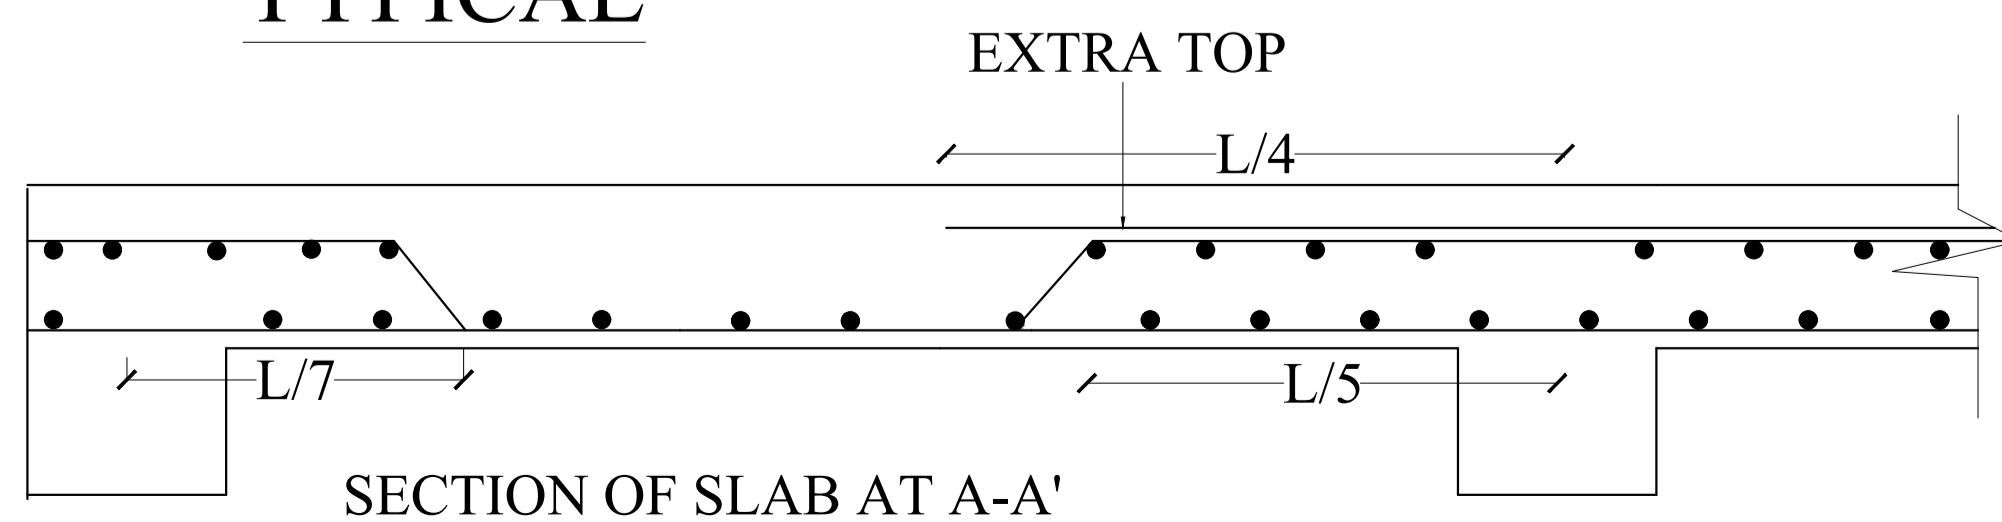

C.S. OF COLUMN
SIZE - $0.23\text{M} \times 0.381\text{M}$

STRUCTURAL DETAILS