



PROPOSED PLOT

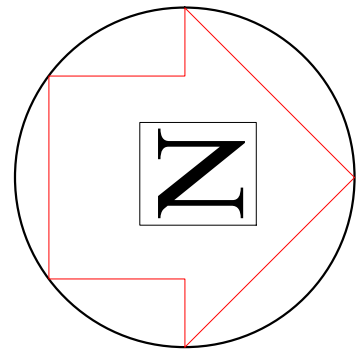


PLOT

ROAD

ROAD

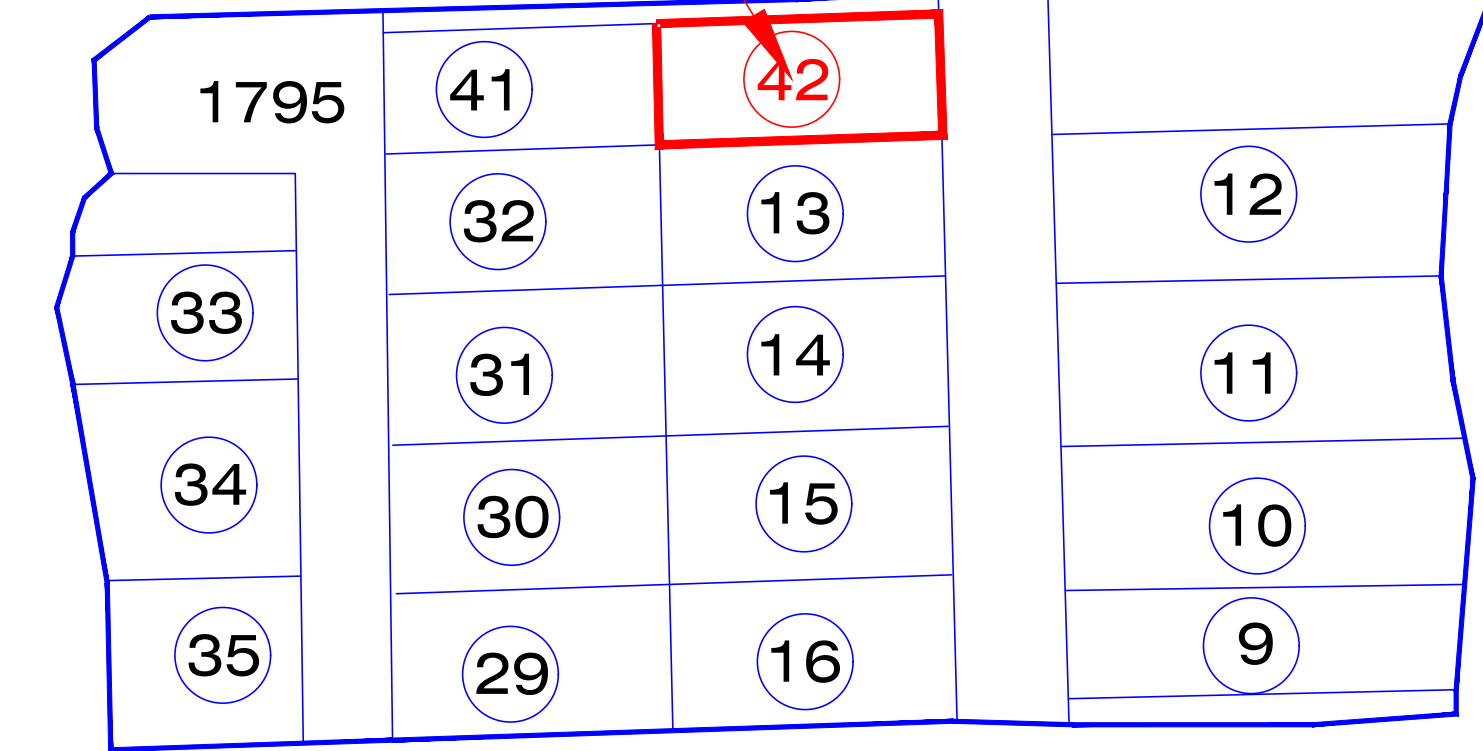

PART PLOT DETAIL PLAN

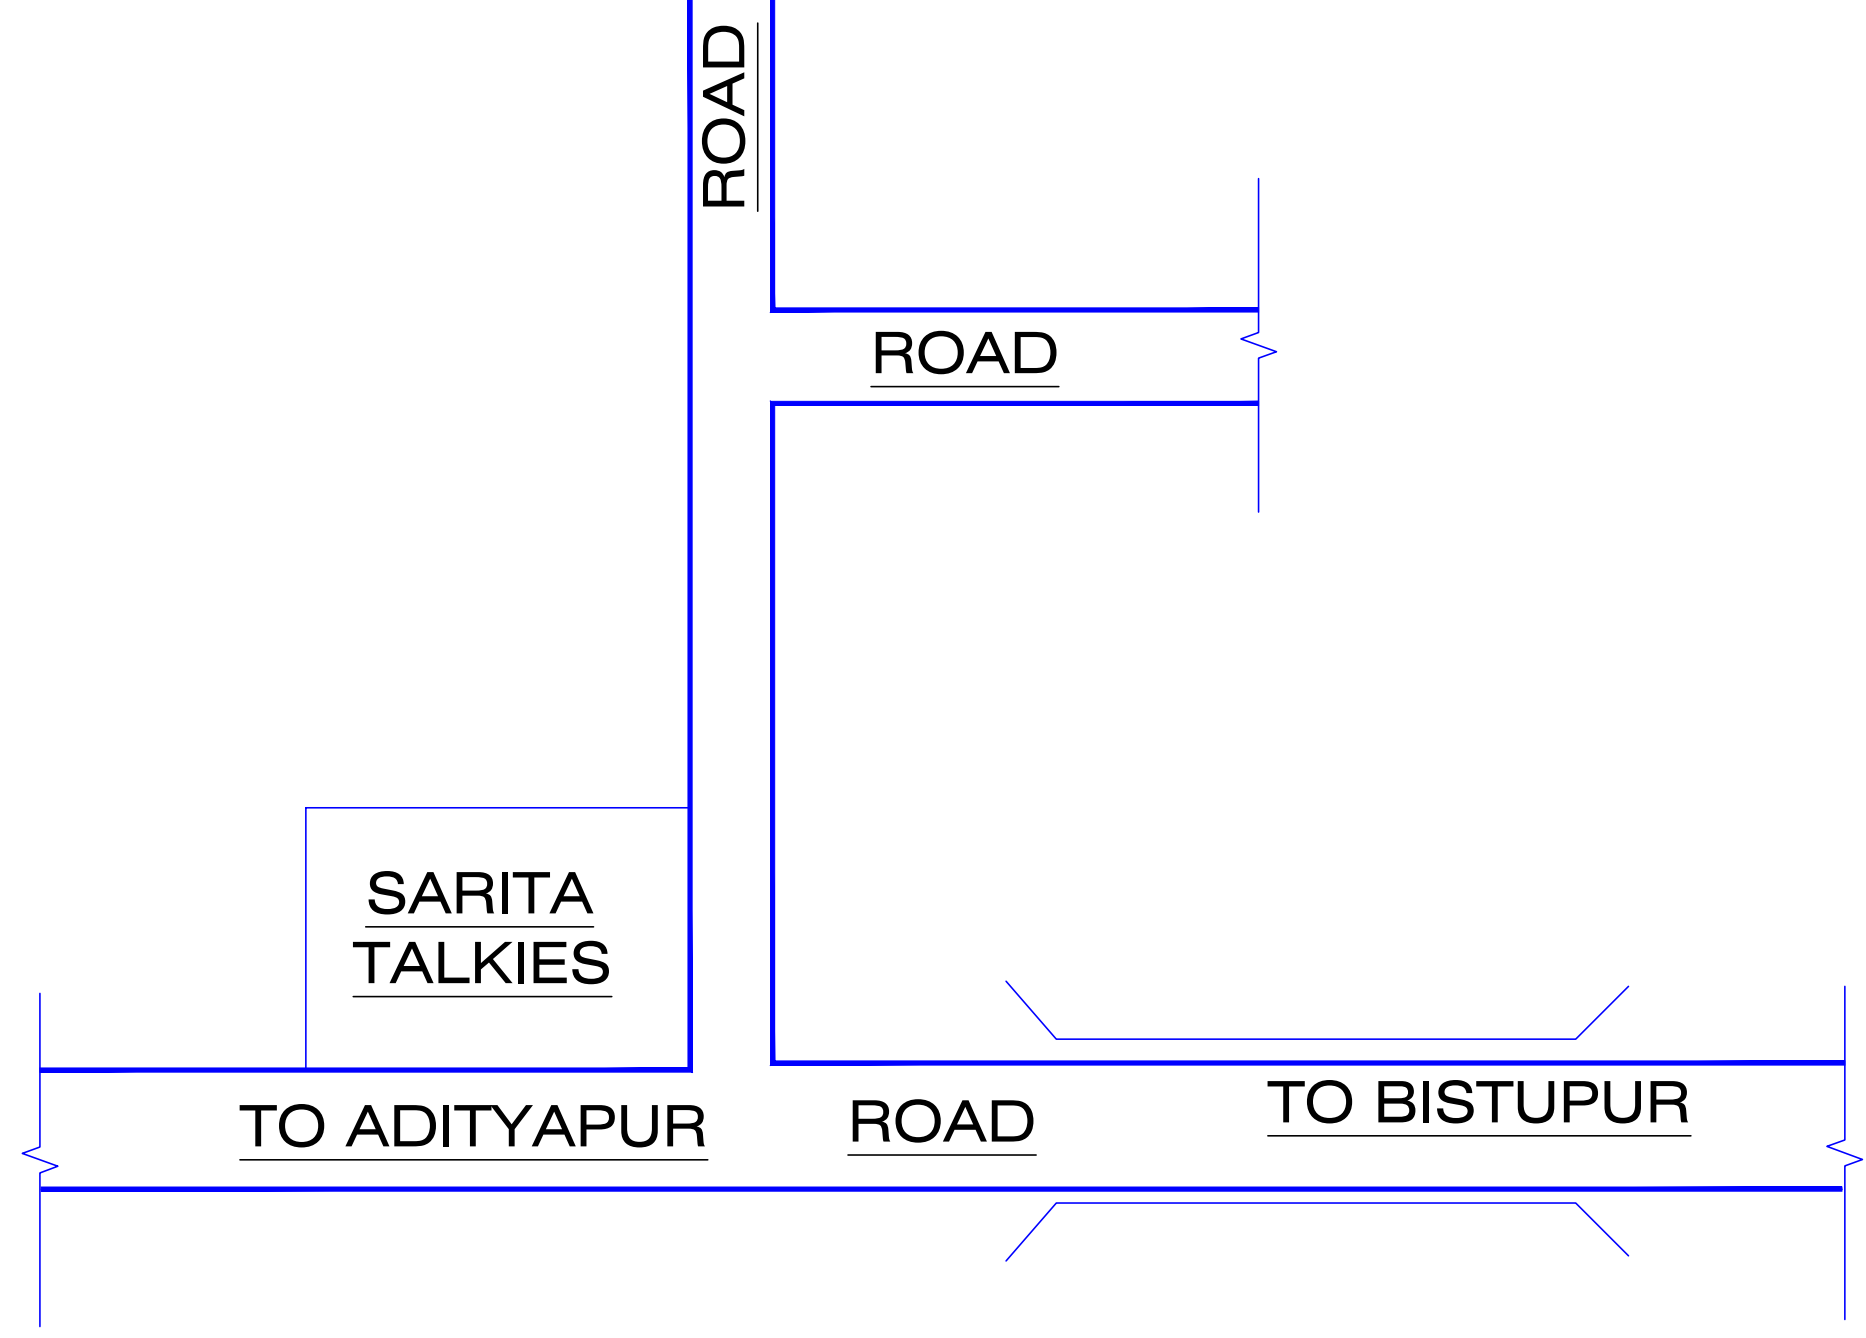

LOCATION PLAN