


12.91

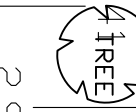

0.90

11.12




0.90

2.98

A-1 (KAMLESH JHA)

PROPOSED

CONSTRUCTION AREA

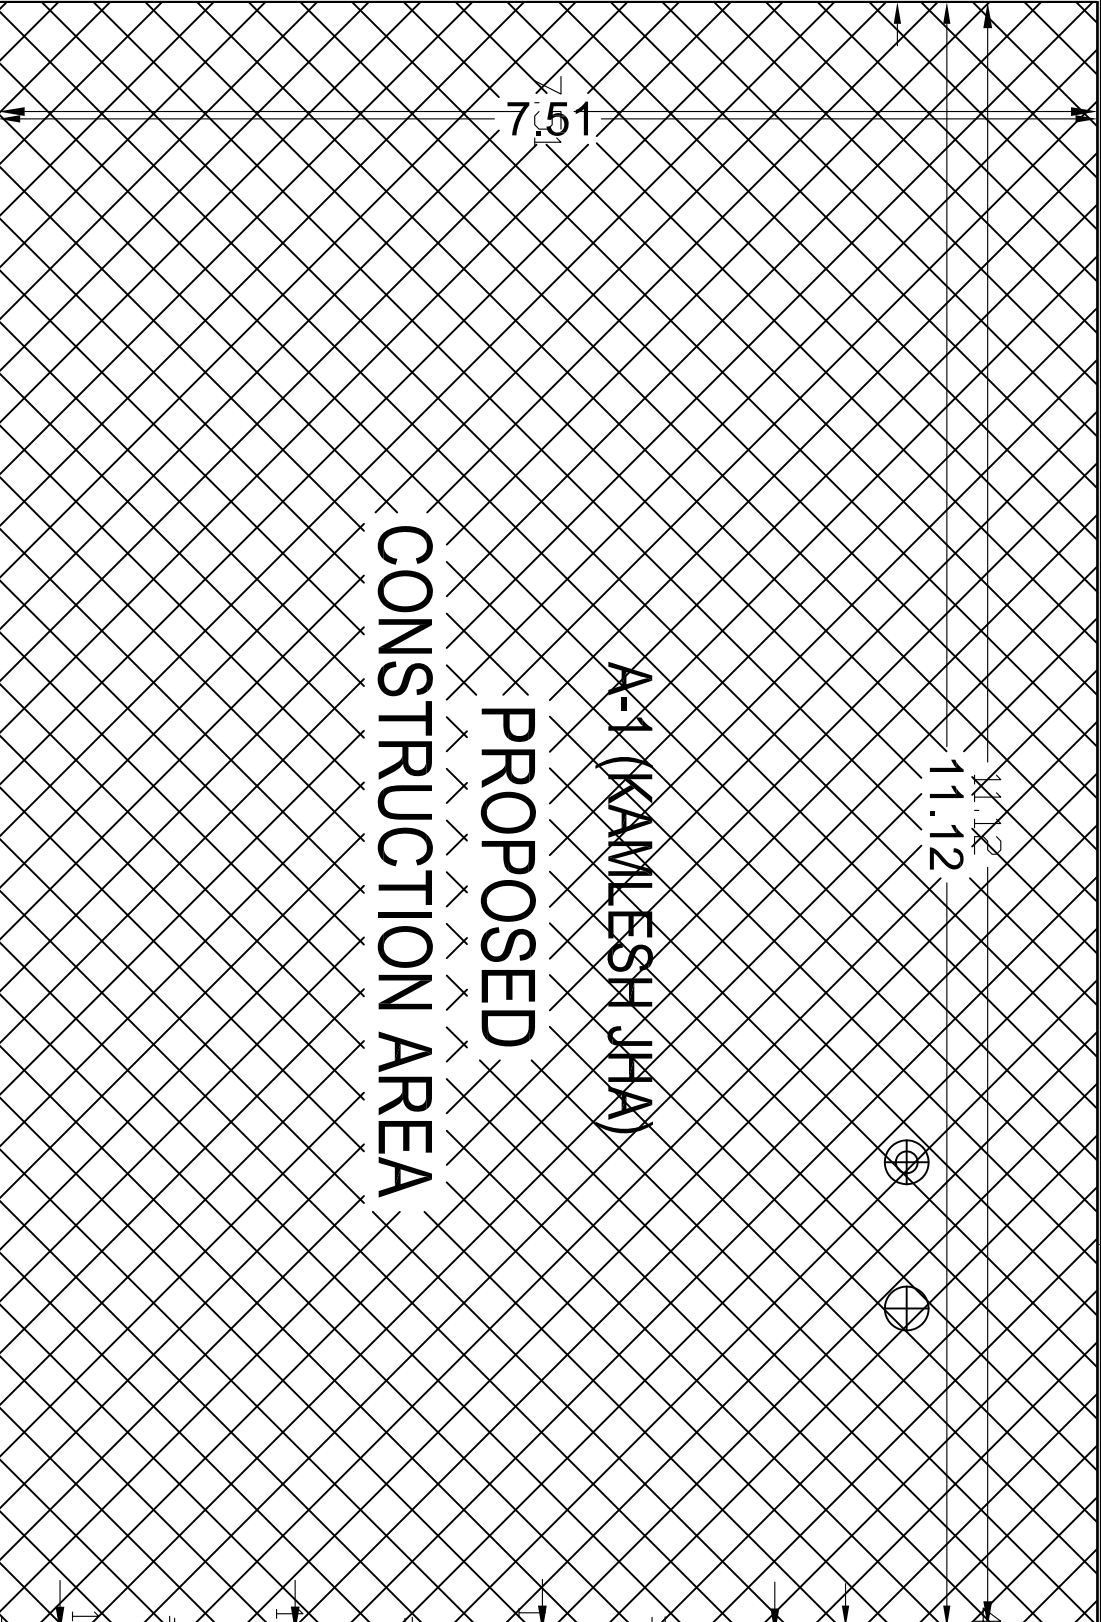

11.01


7.51

PLOT

2.00

ENT. GATE 0.44

6.10. MORARJI BHOIRAD RAO CLASS ROAD

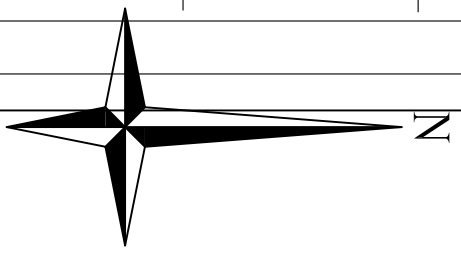

11.01

11.01 mt.

SITE PLAN

SITE PLAN

SCALE :- 1:100