


**SOUTH  
PORTION OF PLOT NO-1490**

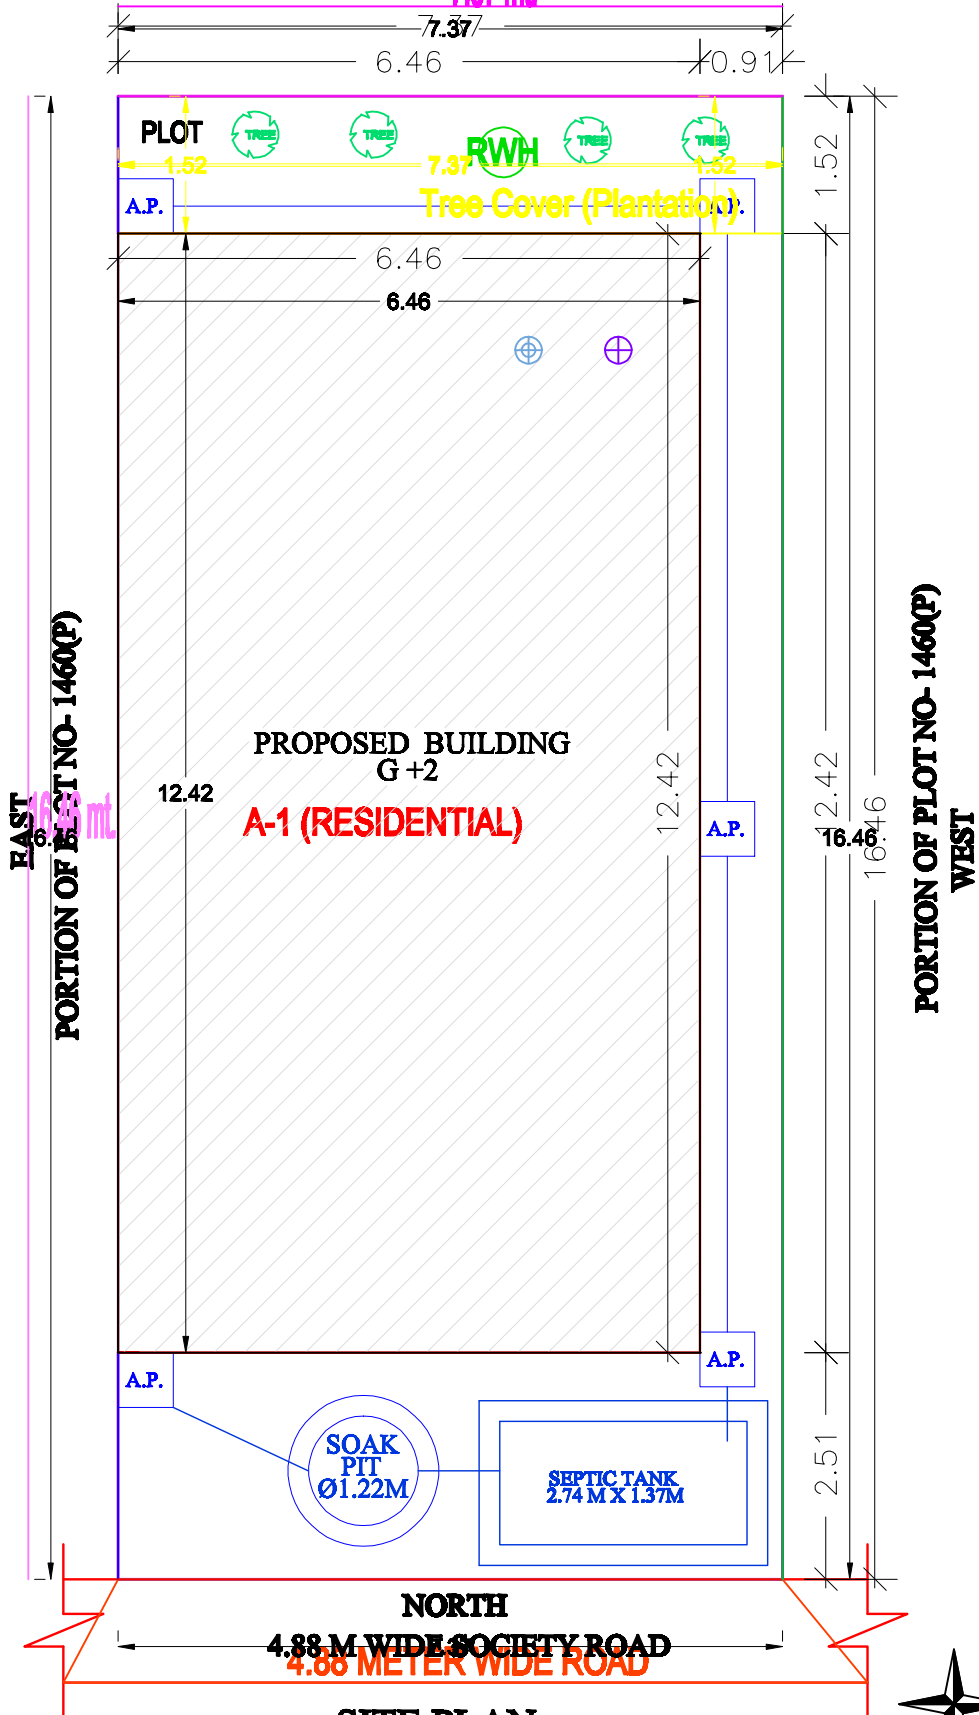

**SITE PLAN  
SCALE = 1 : 100**

**SITE PLAN**

