


SOUTH  
BADAL GHOSH

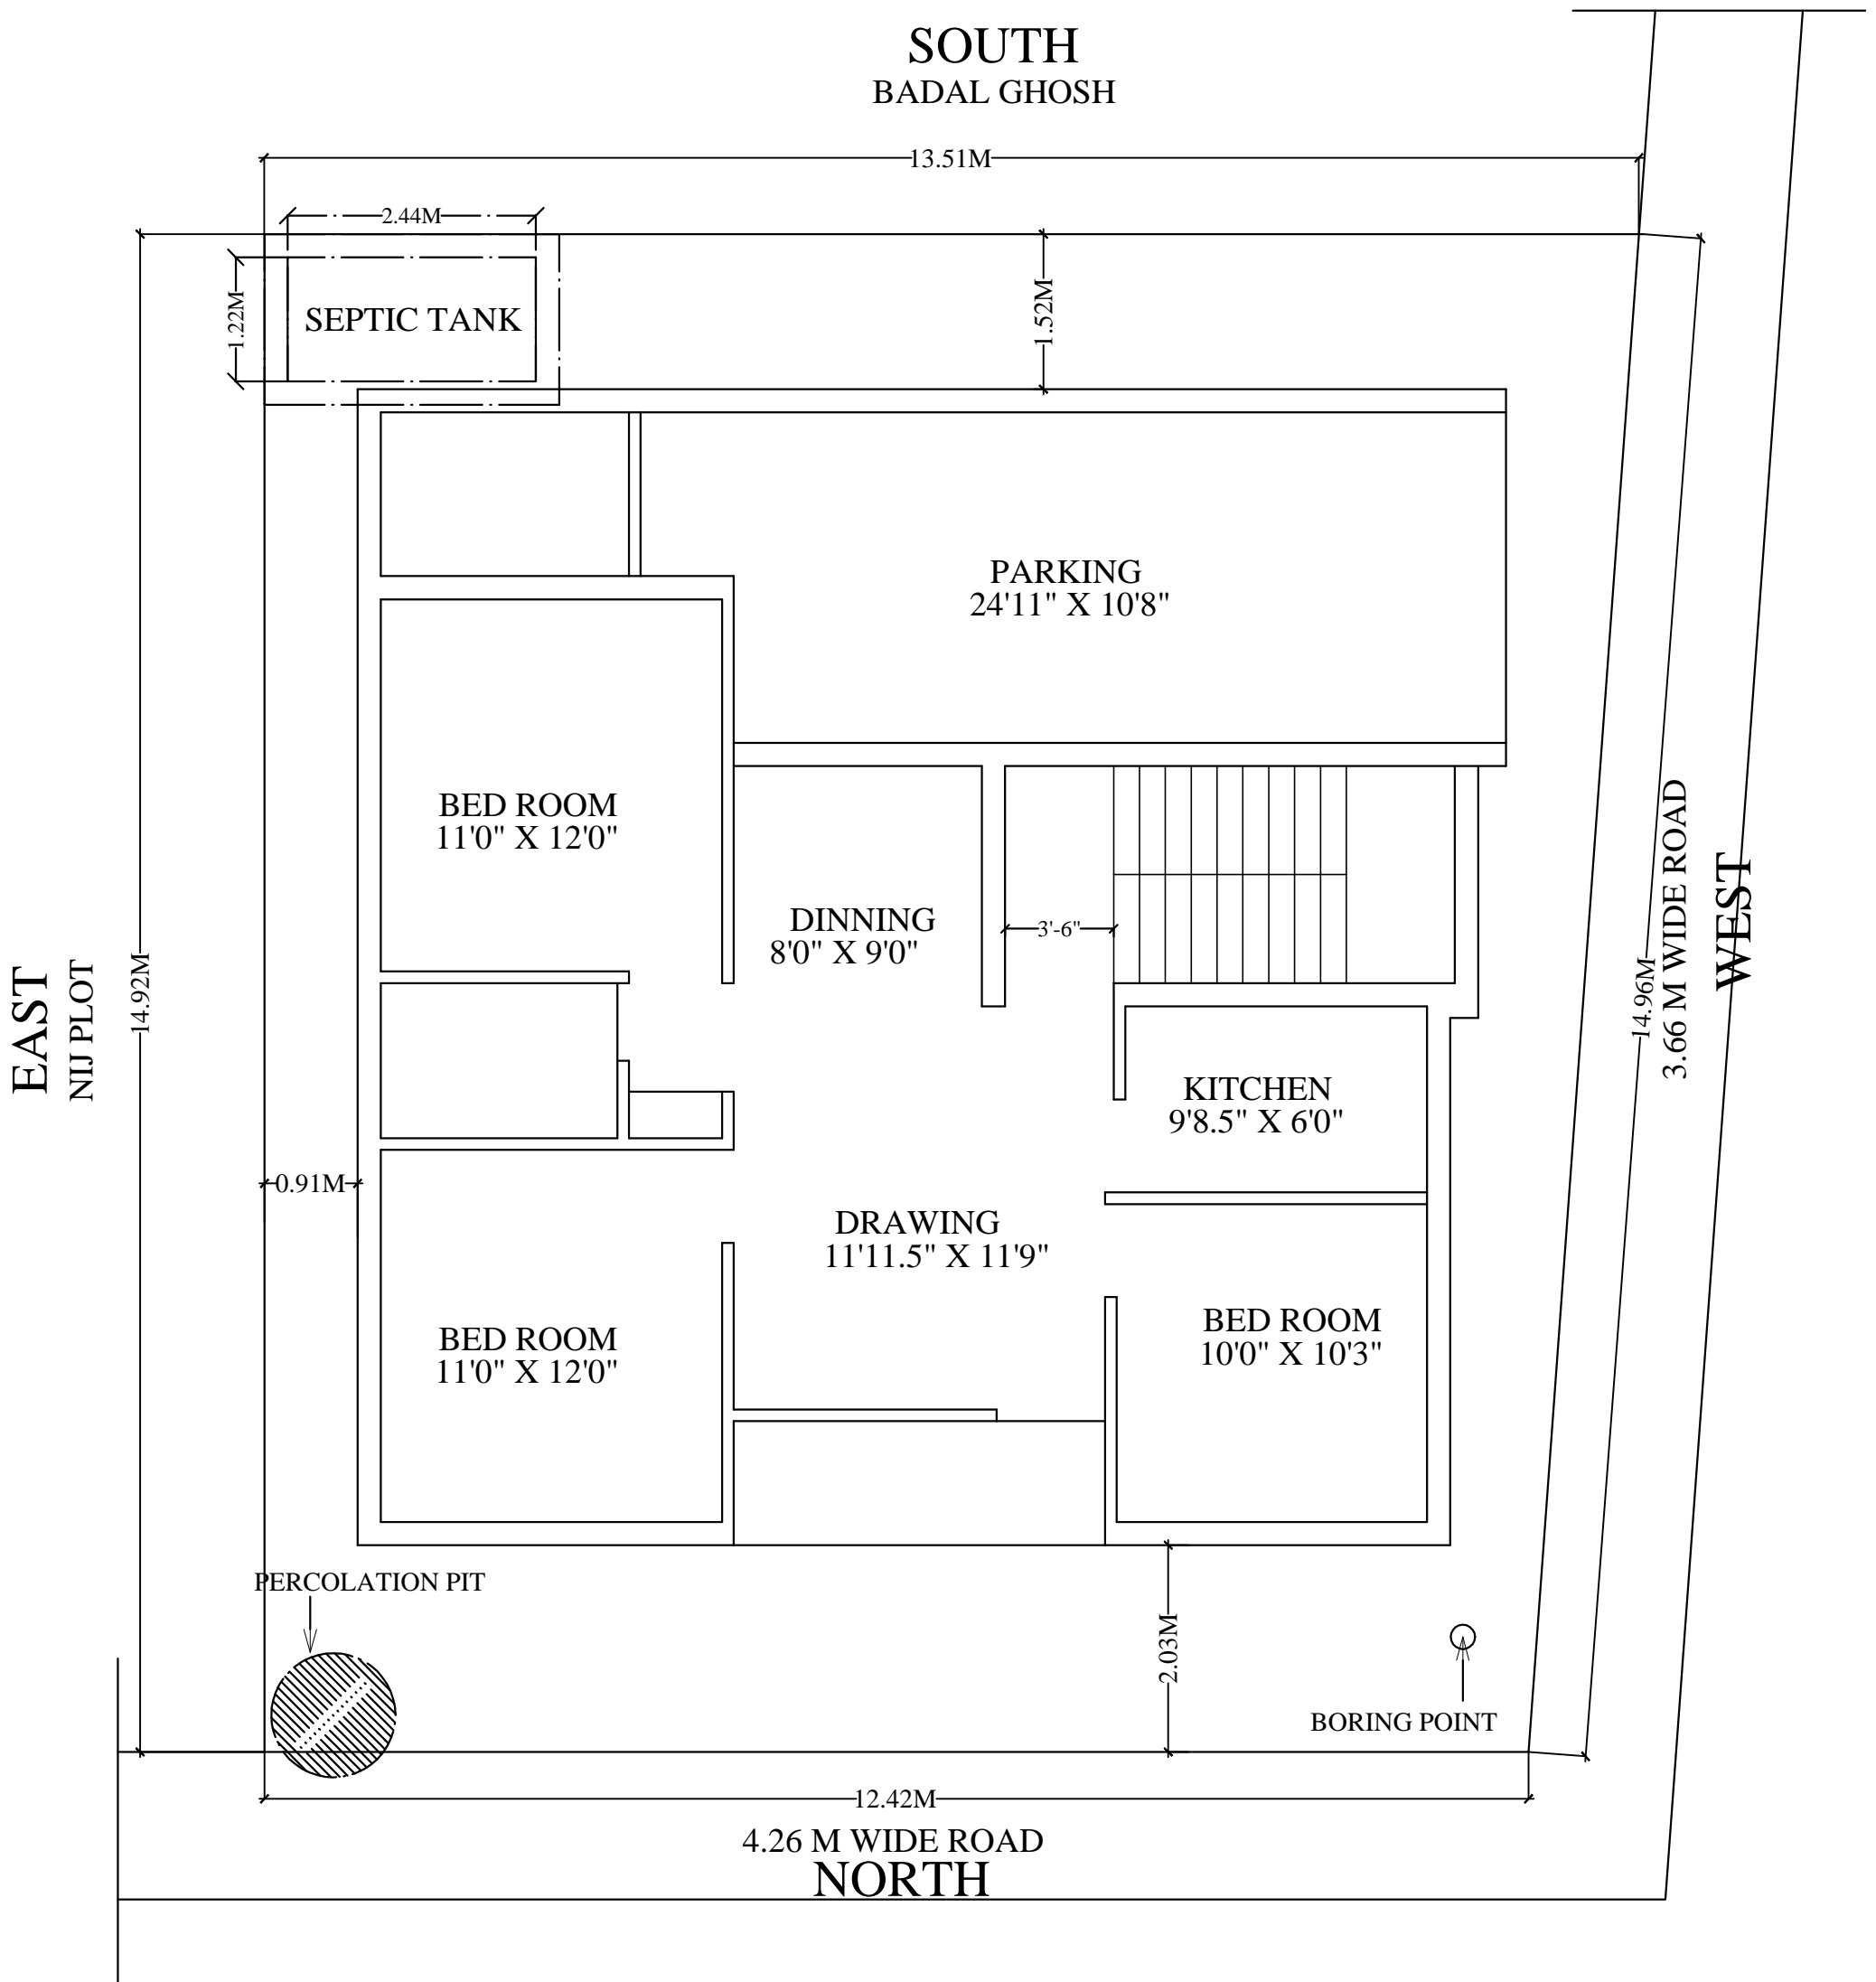

SITE KEY PLAN

SCALE : 1:100