


9.14

10.66

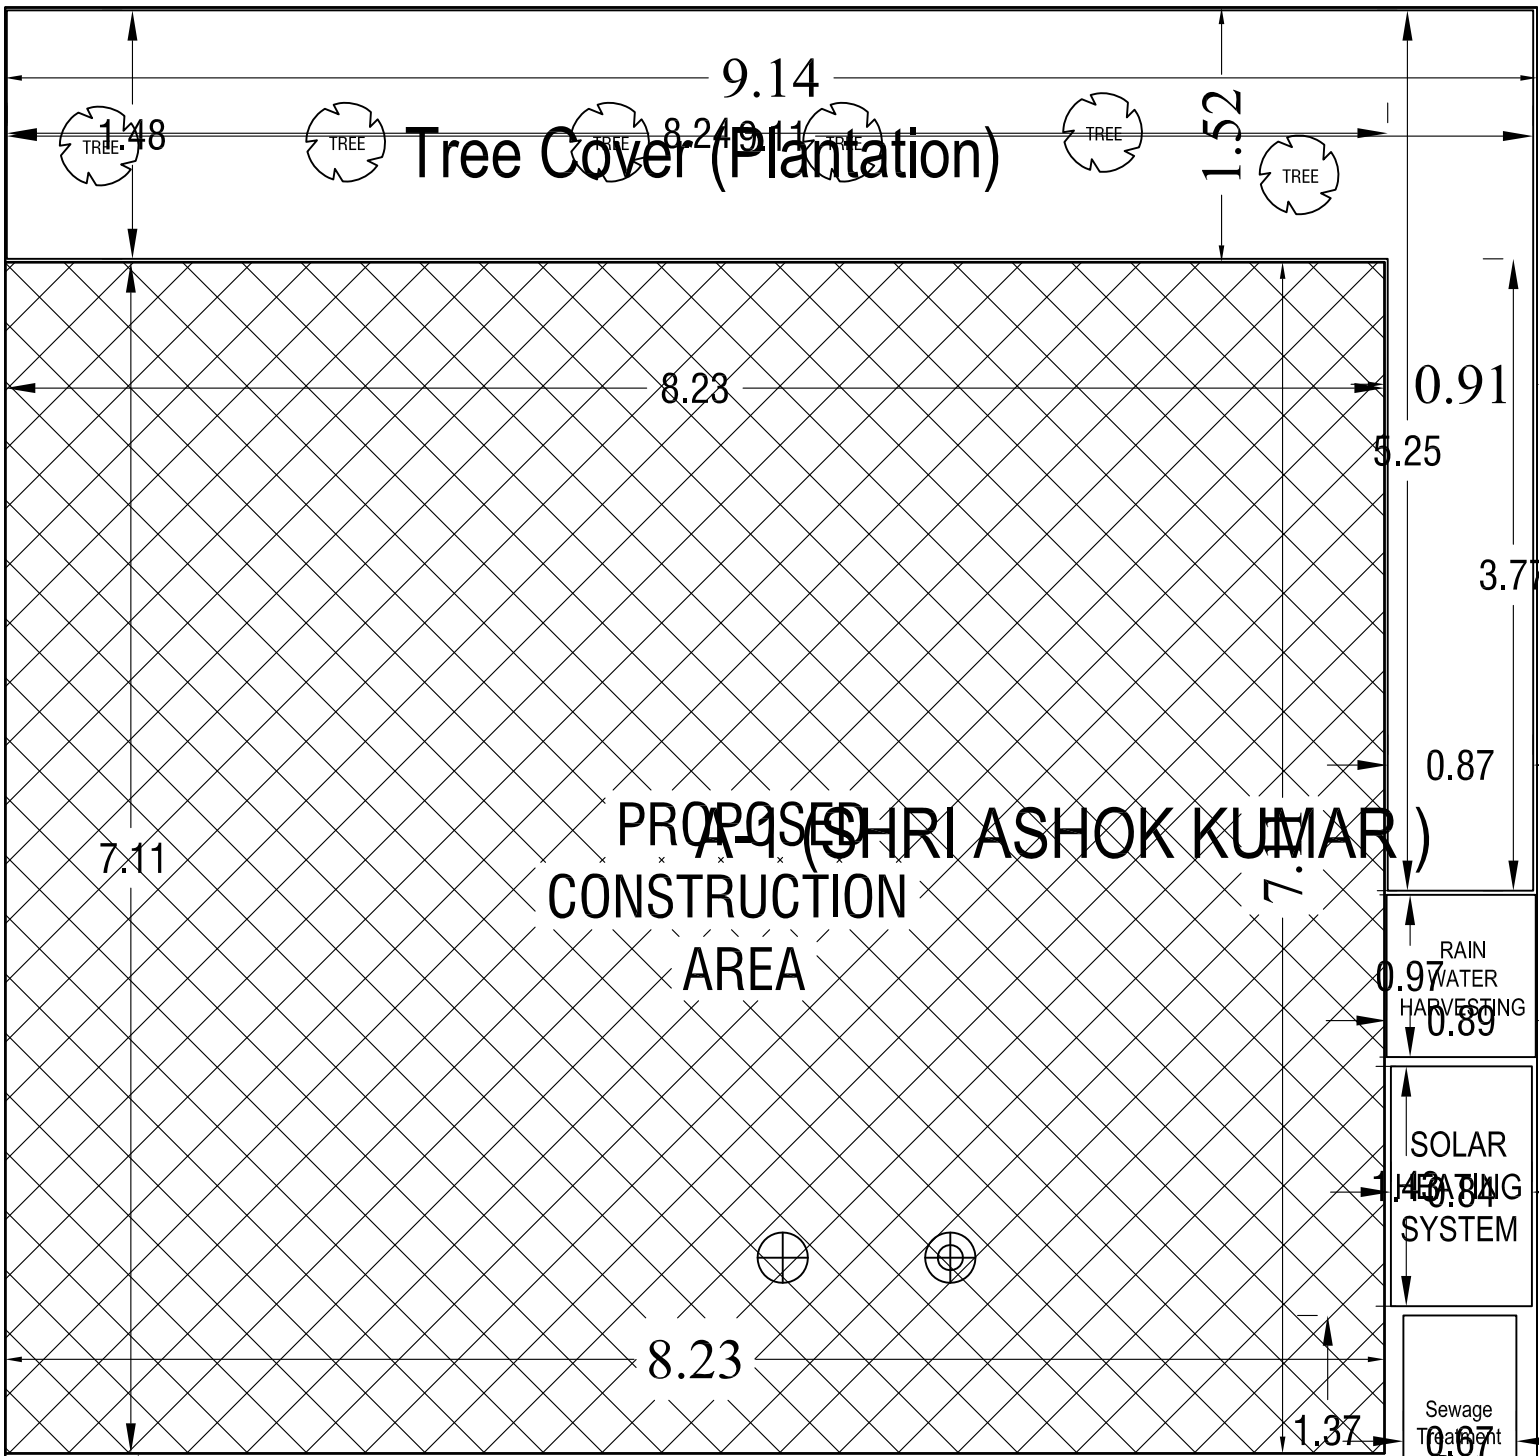

9.14
1.48
8.23
1.52
Tree Cover (Plantation)

8.23
7.11
8.23
1.37
PROPOSED CONSTRUCTION AREA


0.91
5.25
3.77
0.87
0.97
0.89
1.43
0.97
RAIN WATER HARVESTING
SOLAR DIG SYSTEM
Sewage Treatment Plant

10.66
10.66 mt.

2.03
PLOT

ENT. GATE

6.70 MTR WIDE MAIN ROAD

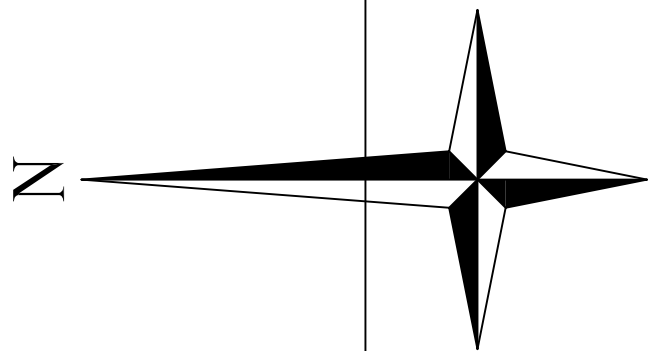

SITE PLAN