

NOTE:- ALL EXTERNAL OPENINGS MAY CHANGE AS PER ELEVATION DETAILS.

SCHEDULE OF OPENINGS			
SL.NO.	MKD.	SIZE	DESCRIPTION
1.	D	1.22 M X 2.13M	Pannelled single shutter door.
2.	D1	0.91 M X 2.13M	Pannelled single shutter door.
3.	D2	0.76 M X 2.13M	Pannelled single shutter door.
4.	W	1.52 M X 1.22 M	Pannelled single shutter door.
5.	W1	1.22 M X 1.22 M	Pannelled single shutter door.
6.	W2	0.91 M X 1.22 M	Pannelled single shutter door.
7.	V	0.61M X 0.61M	Top hung steel ventilator.

GENERAL SPECIFICATION :-

FOUNDATION : PLAIN CEMENT CONCRETE AS PER DESIGN.
: R.C.C. COLUMN FOOTING & COLUMN AS PER STRUCTURAL DESIGN.

SUPER STRUCTRE : R.C.C. COLUMN AND BEAM AS PER STRUCTURAL DESIGN.
: 0.23M THK. EXTERNAL WALL & 0.11M THK. PARTITION WALL.
: IN CEMENT MORTAR.
: R.C.C. ROOF SLAB AS PER STRUCTURAL DESIGN.

FLOOR : J.P.S FLOORING ON P.C.C. BED ALL OVER FLOOR

INTERNAL FINISH : WHITE WASHING OVER CEMENT PLASTER

SANITARY : VITROUS CHAINA SANITARY WARE
: G.I. PIPE WATER SUPPLY.
: C.I. PIPE FOR DISPOSAL.
















DOORS & WINDOWS : AS PER SCHEDULE.

ELECTRICAL : COPPER CONDUCTOR WITH P.V.C. CONDUIT.

PROPOSED RESIDENTIAL BUILDING FOR :-

SHRISHTI KUMARI W/O RAVI RANJAN KUMAR

PLOT NO. : 211(P)
KHATA NO. : 7
P.S. : KANDRA
THANA NO. : 45
MAUZA : KANDRA
HALKA NO. : 06
DISTRICT : SERAIKELLA KHARSAWAN

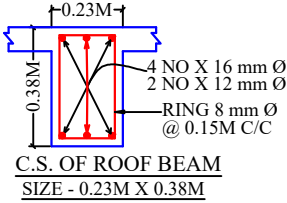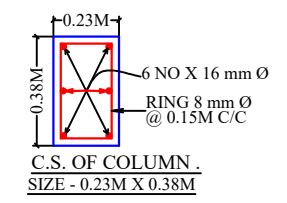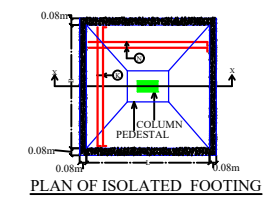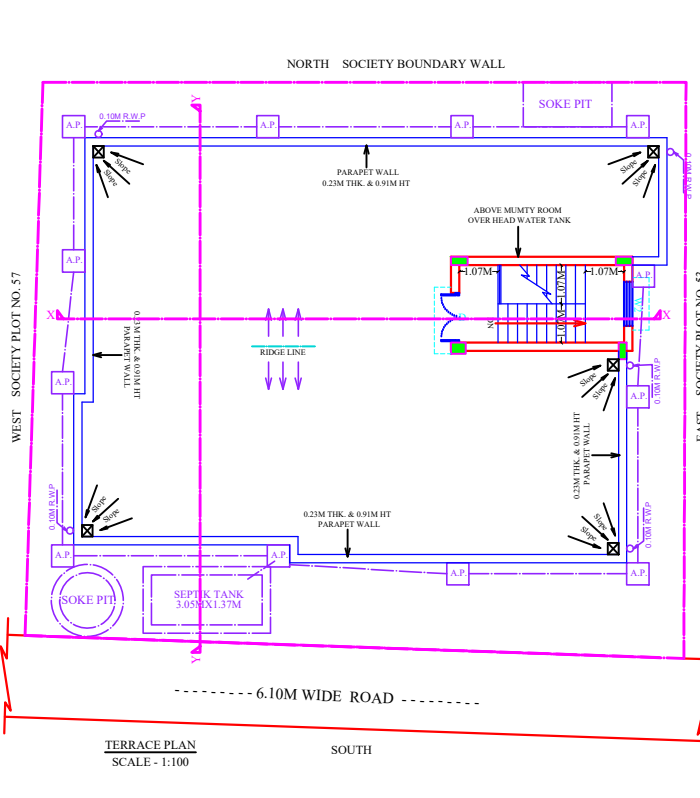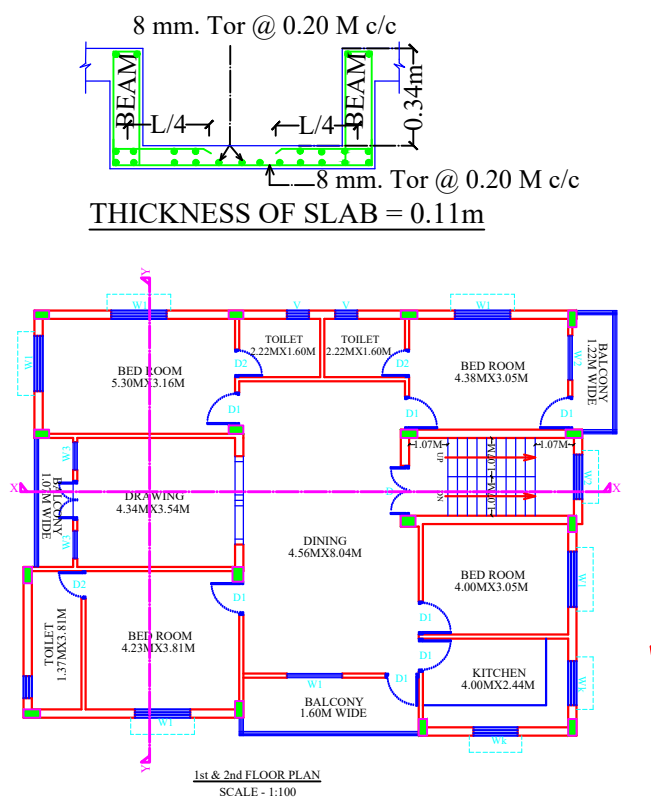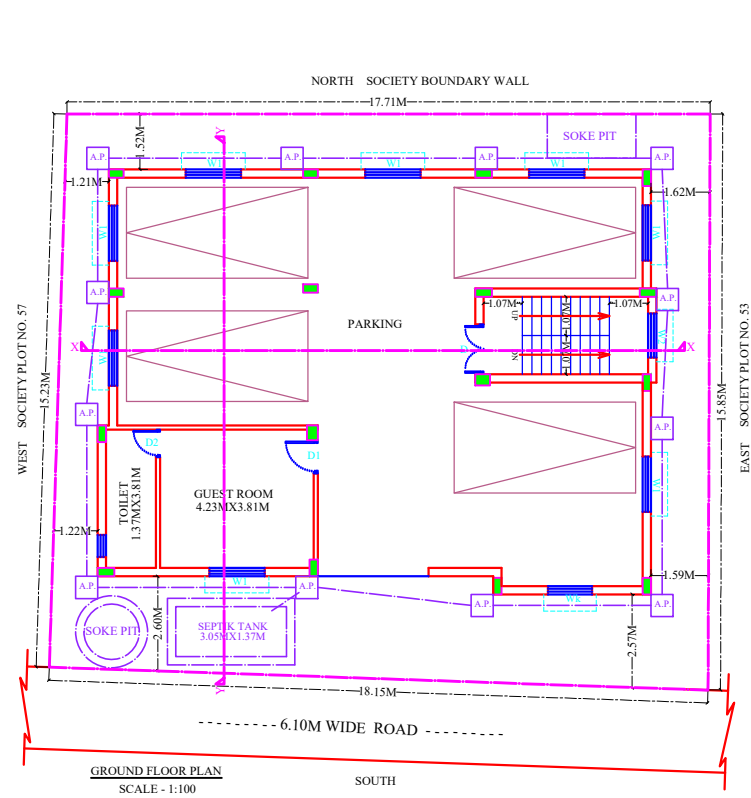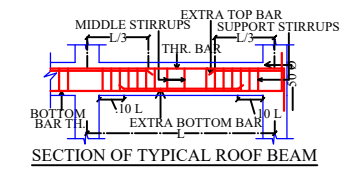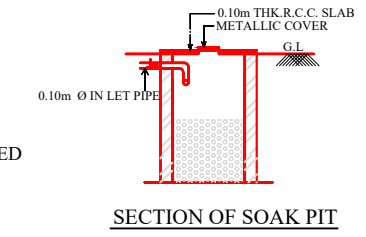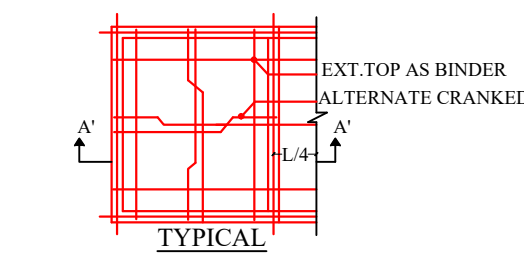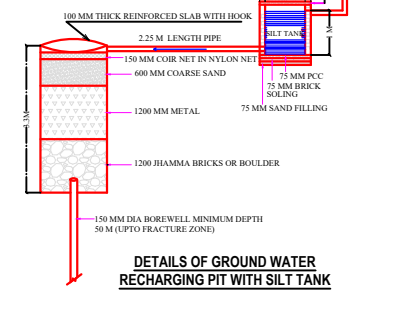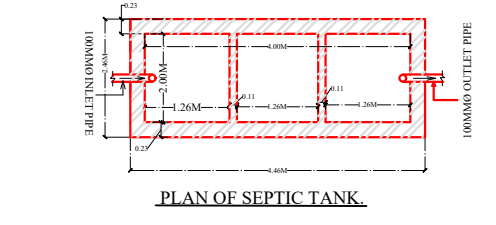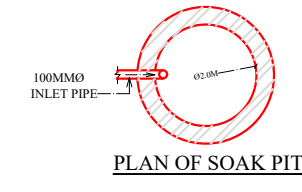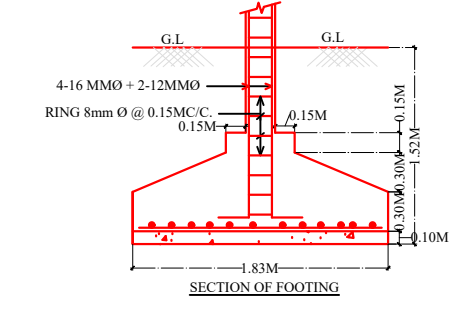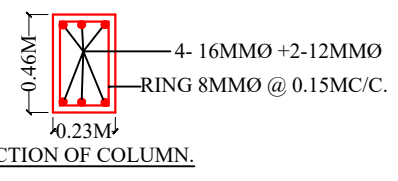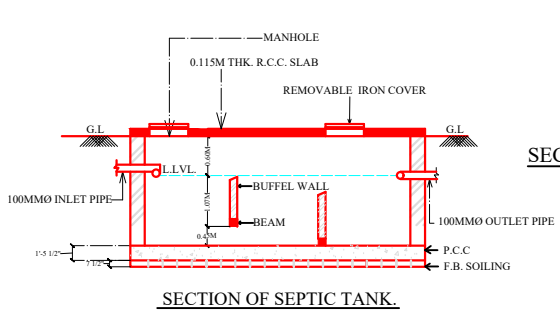

SIGNATURE OF ARCHITECT / ENGINEER

SCALE : 1:100, 1:100 SHEET NO.- 1 OF 1

SIGNATURE OF OWNER

APPROVED AUTHORITY