
## Project Title :SMT MEENA DEVI

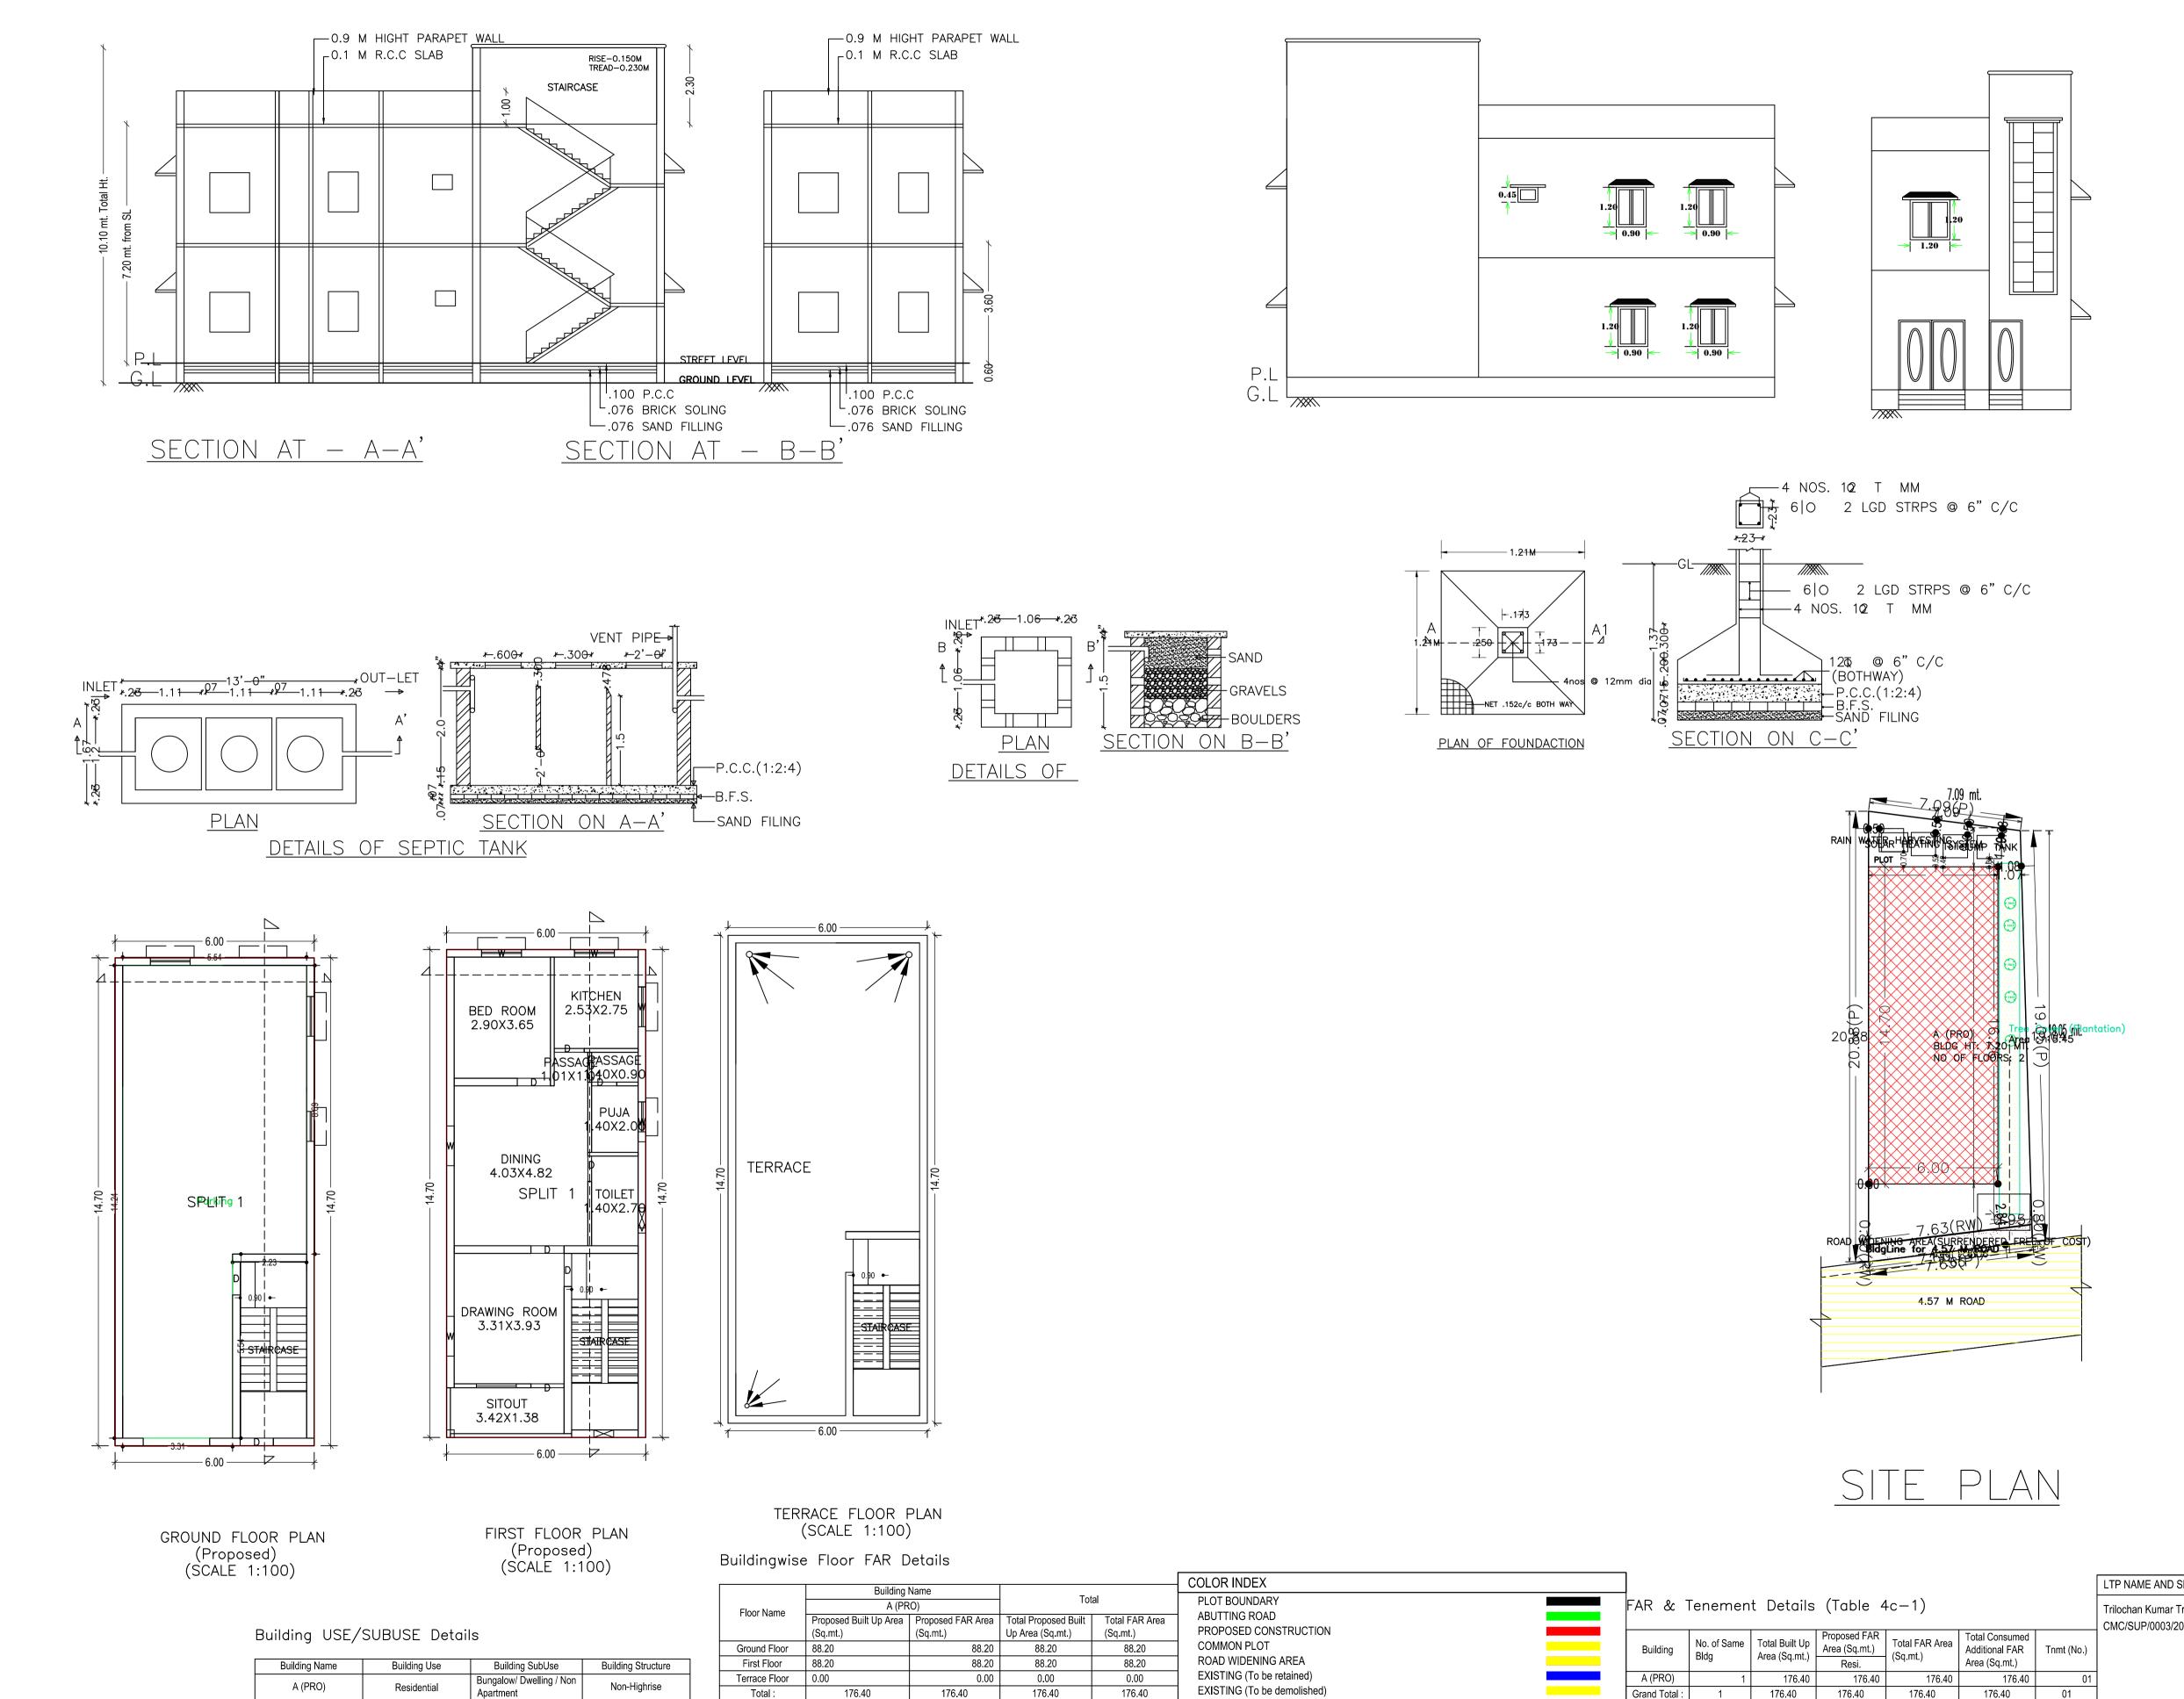

SO\_A1\_(841.00\_x\_594.00\_MM)

			COLOR INDEX									
	Total		PLOT BOUNDARY			- FAR & Tenement Details (Table 4c-1)						
ea	Total Proposed Built Up Area (Sq.mt.)	Total FAR Area (Sq.mt.)	ABUTTING ROAD PROPOSED CONSTRUCTION					Draw and EAD	,			
20	88.20	88.20	COMMON PLOT		Building		Total Built Up Area (Sq.mt.)	Proposed FAR Area (Sq.mt.)	Total FAR Area	Total Consumed Additional FAR	Tnr	
20	88.20	88.20	ROAD WIDENING AREA			Bldg	Area (Sq.mt.)	Resi.	(Sq.mt.)	Area (Sq.mt.)		
00	0.00	0.00	EXISTING (To be retained)		A (PRO)	1	176.40	176.40	176.40	176.40		
	176.40	176.40	EXISTING (To be demolished)		Grand Total :	1	176.40	176.40	176.40	176.40		

This drawing is generated based on the inputs or drawing provided by Applicant. The approval is subjected to further verification and site visit report by the concerned scrutiny officer.



LOCAL BODIES District: BOKARC	District: BOKARO					Plot Use: Residential Plot SubUse: Residential Bldg/Apartment								
Authority: CHAS CORPORATION	MUNICIPAL		Ple	PlotNearbyReligiousStructure: NA										
Inward_No: CMC				Plot/SubPlot No: 3867,3866										
Application Type Project Type: Bui				North: Plot No binod jee&mouj lal										
Nature of Develo	•	חכ		South: Plot No chanchala devi East: Plot No T.PSRIWASTAWA										
Location of Deve		New		West: Road Width - 4.57										
Area AREA DETAILS:										SQ.MT.	-			
AREA OF PLO			(A	)						146.00				
Deduction for N														
	ırrender Free c otal	of Cost								6.06 6.06	_			
NET AREA OF - Deduction from	PLOT(Gross F	Plot Area		(A-Deductions)				139.94						
area) Deduction for B	alance Plot Ar	ea(from	Gross Plo	ot Area)							-			
	irrender Free c	· ·								6.06				
	ommon Plot									15.45	_			
BALANCE ARE	tal A OF PLOT(N	et Plot								21.51	_			
Area - Recreati			(A	-Deductio	ons)					124.49				
space) PLOT AREA FO		F(Net									-			
Plot Area)			(A	-Deductio	ons)					139.94	_			
Plot Area for FA + RoadWidenin		ea	(A	-Deductio	ons)					146.00				
COVERAGE C	HECK													
	ermissible Cove									97.95	_			
	oposed Covera otal Prop. Cove	•		,						88.20 88.20	_			
	lance coverag	•	``							9.75	-			
FAR CHECK		(4.50)								0.10.00	_			
	erm. FAR Area otal Perm. FAR	· /								219.00 219.00	_			
Re	esidential FAR									176.40				
	oposed FAR A									176.40	_			
	otal Proposed F		a							176.40 1.21	_			
	Balance FAR Area									42.60	-			
BUILT UP ARE														
	Total Proposed BuiltUp Area ARCHITECT (Regd)									176.40 Trilochan Kumar Trivedi				
	ENGGINEER (Regd)													
SUPERVISOR (F	Regd)										_			
OWNER (Regd)	OWNER (Regu)								SMT MEENA DEVI					
	DEVELOPMENT AU			JTHORITY				LOCAL BODY						
L UnitBUA T	able fo	r Bu	uilding	g :A	(PR	0)					-			
FLOOR	Name	LInitBI	ЈА Туре	LinitBL	A Aroa	Carpet A	vrea N	o. of Rooms	No. of	Tenemen	+			
GROUND							3.31							
FLOOR PLAN FIRST FLOOR	DOR PLAN SPLIT 1 FLAT						0			_				
PLAN	SPLIT 1	FLAT			0.00		0.00	9		0	_			
Total:			-		176.40	15	3.31	9		1	_			
SCHEDULE	OF DC	OR:												
BUILDING NAME	NAM	ЛЕ	l	ENGTH		HEIG	HT	N	DS					
A (PRO)	D			0.76		2.1			2	_				
A (PRO) A (PRO)	D			0.90		2.1			2	-				
SCHEDULE	OF WI						-		<u>.</u>					
			,							_				
BUILDING NAME A (PRO)			I	_ENGTH		HEIG			DS	_				
A (PRO)	V			0.75		1.20		01		-				
Building :A	(PRO)			-					-					
_														
Floor Name	Total Built Up (Sq.mt.)	o Area	Propose Area (Se Res	q.mt.)	Total F (Sq.mt	AR Area		onsumed nal FAR Sg.mt.)	Tnmt (N	No.)				
Ground Floor		88.20		88.20		88.20		88.20		01				
		88.20		88.20		88.20		88.20		00				
First Floor	176.40	0.00	176	0.00	17	0.00	17	0.00	01	00				
	otal Number of			176.40 176.40		17	170.40 01							
First Floor Terrace Floor Total : Total Number of														
First Floor Terrace Floor Total :														
First Floor Terrace Floor Total : Total Number of			176.	.40	17	6.40	17	6.40	01					
First Floor Terrace Floor Total : Total Number of Same Buildings :	1		176.	.40	17	6.40	17	6.40	01					
First Floor Terrace Floor Total : Total Number of Same Buildings :	1							6.40			_			

Tnmt (I	No.)
	01
01	