

**BRIEF SPECIFICATION**

1. FOUNDATION :RQD.DEPTH& WIDTH P.C.C 1:4:8 & 6" TH
2. R.C.C COLUMN IN 1:2:4 MIX
3. BRICK WORK IN 1:6 MORTAR
4. FLOORING OVER OF 3" P.C.C (1:4:8) MIX
5. WORK WOOD IN SAL WOOD
6. PLASTERING : 3/4" TH.1:6 MIX.
7. PAINT : OUT SIDE SNOWSEM IN SIDE DISTEMPERING

**SCHEDULE OF DOORS , WINDOW & VENTS**

TYPE	SIZE	DESCRIPTION
D	3' 6" X7' 0"	FLUSH DOOR AND SINGLE LEAF
D1	3' 0" X7' 0"	FLUSH DOOR AND SINGLE LEAF
D2	2' 6" X7' 0"	FLUSH DOOR AND SINGLE LEAF
W	5' 0" X 4' 0"	STEEL
W1	3' 0" X 4' 0"	STEEL
V	2' 0" X 1' 6"	STEEL







**STATEMENT OF AREA**

PLOT AREA-	= 2613.60 S.FT.
GROUND FL. AREA-	= 1420.70 S.FT.
FIRST FL. AREA-	= 1209.10 S.FT.
% OF PLINTH	54.30%
F.A.R.	1.00

**TITLE OF DRAWING**

PROPOSED RESIDENTIAL BUILDING OF SITA DEVI W/o SHIV SHANKAR LAL SHRIVASTAWA AT. BENDITAND, GANDHINAGAR, CHAS: MOUZA- BHAWANIPUR, THANA- CHAS, NO. 52, KHATA NO: 105, PLOT NO: 249; AREA: 2.4 DECIMIL, PARGANA- KHASPAL, DIST: B O K A R O - J H A R K H A N D .

DRAWN BY :- MANISH AG SCALE :- NOT TO SCALE

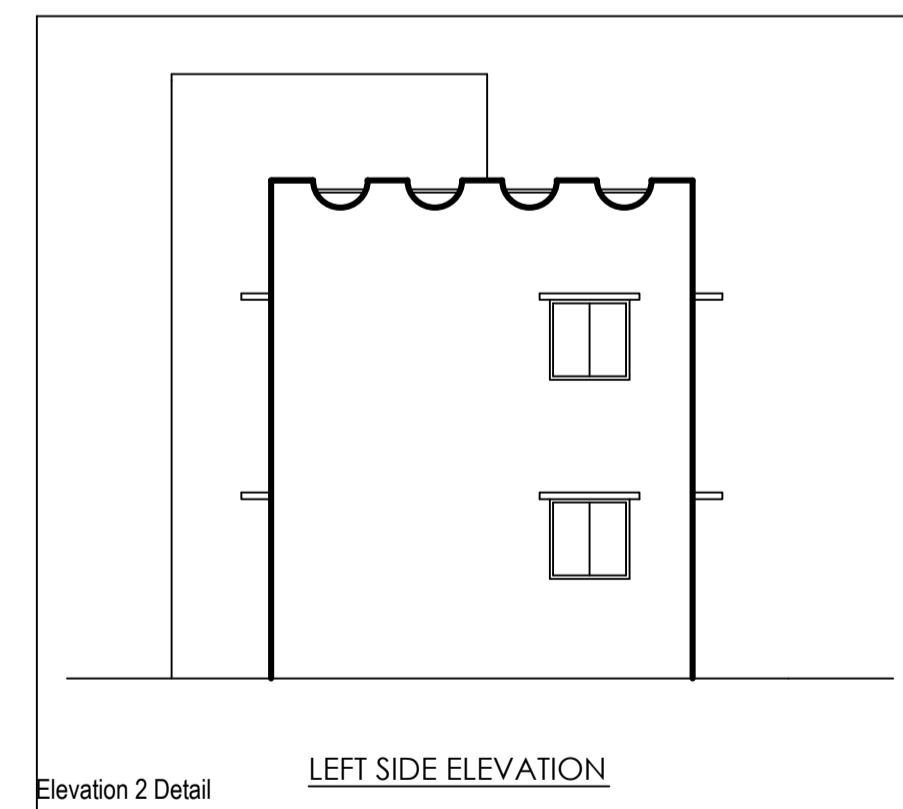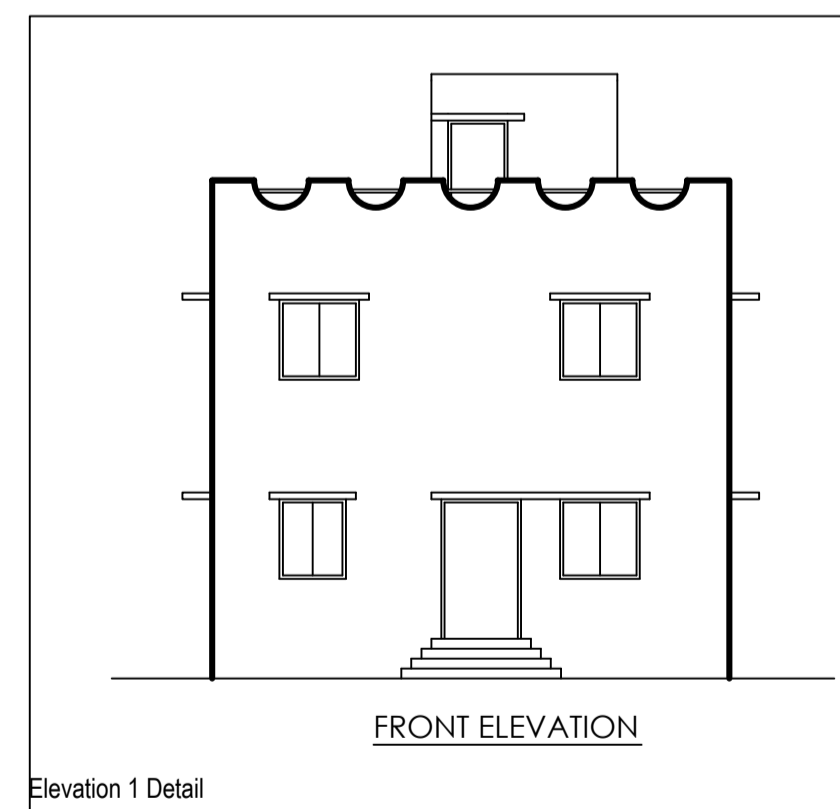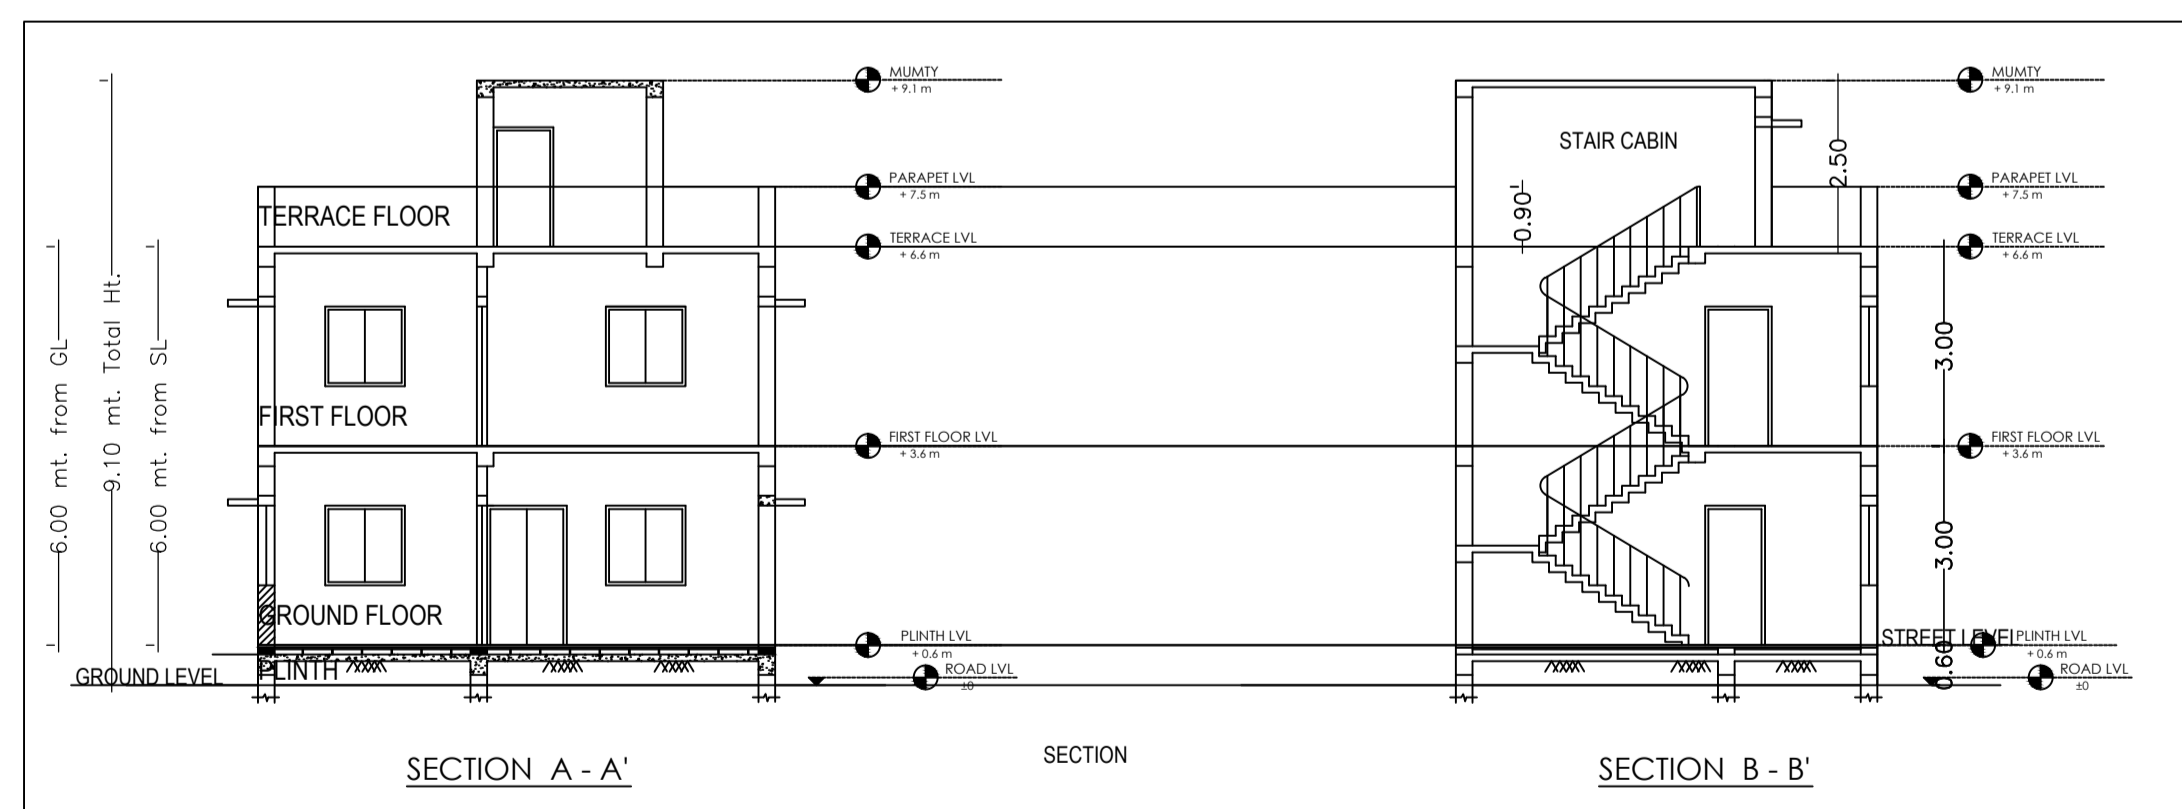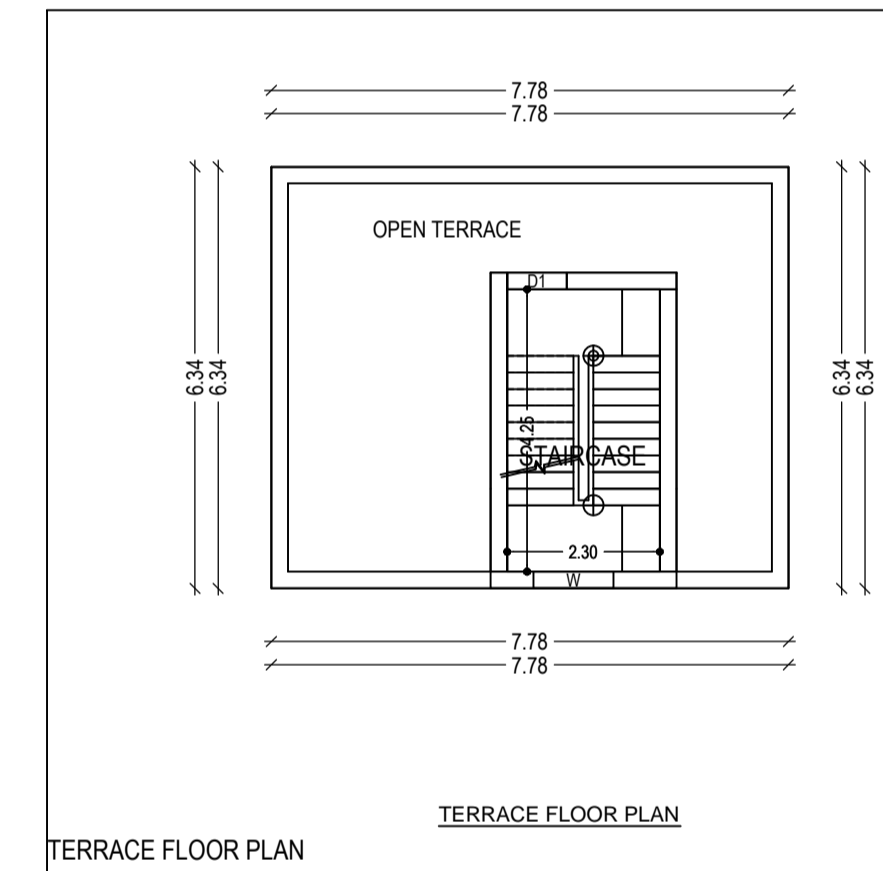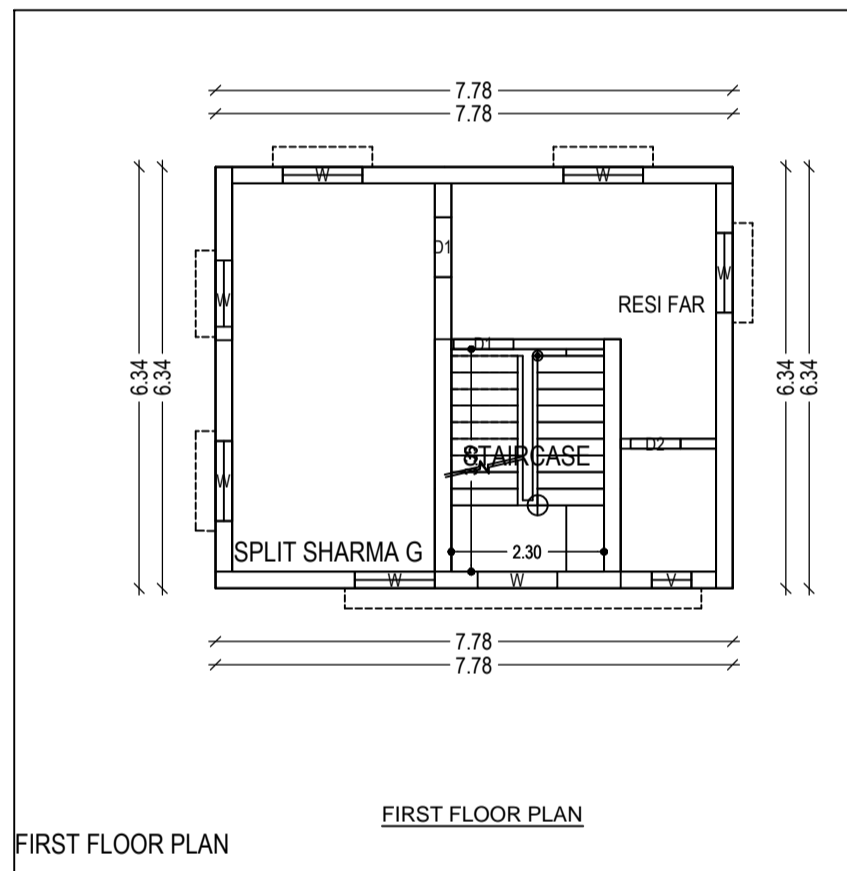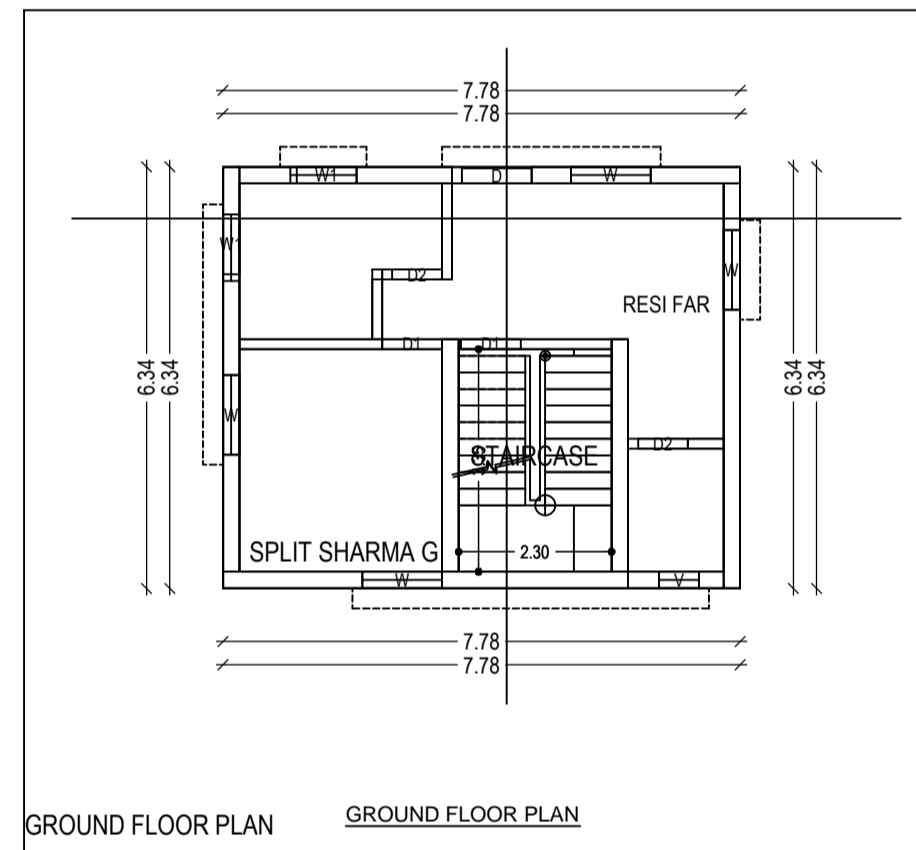

SIGN. OF OWNER

SIGN. OF ENGINEER