

**KEY PLAN**  
 SCALE=1"=30'


**TITLE OF DRAWING**

**BRIEF SPECIFICATION**

FOUNDATION— CEMENT CONCRETE  
 BRICK WORK IN FOUNDATION & SUPERSTRUCTURE  
 FIRST CLASS BRICK WORK IN CEMENT MOR.(1:6)  
 D.P.C.—100 P.P.C. IN CEMENT CON. (1:2:4)  
 FLOOR—225 L.P.S. OVER .75 P.C.C.  
 ROOF—1.100TH. R.C.C. ROOF (1:1.5:3)  
 LINTEL—1.500TH. R.C.C. LINTEL (1:1.5:3)  
 STAIRS—RISE—175, TREAD—250  
 DOORS—D-1000X1200 W-1.000X1200, D.S. 670X1200  
 WINDOWS—W-1200X1200, W-1.000X1200  
 VENTS—V-600X400

**STATEMENT OF AREA**

STATEMENT OF AREA		BOUNDARIES	
TOTAL PLOT AREA-	110.25 SQM	N-	PUNDA BASTI
GROUND FLOOR AR-	54.32 SQM	S-	3.65 M WIDE ROAD
FIRST FLOOR AREA-	54.32 SQM	E-	PLAT NO-0064,0067
TOTAL COV. AREA-	108.64 SQM	W-	SECTRY PLAT NO-0064
% OF COV-	49.27%		
FAR	0.98		
DRG NO-		DRAWN BY-	
SIGNATURE OF OWNERS		SIGNATURE OF ENGINEERS	

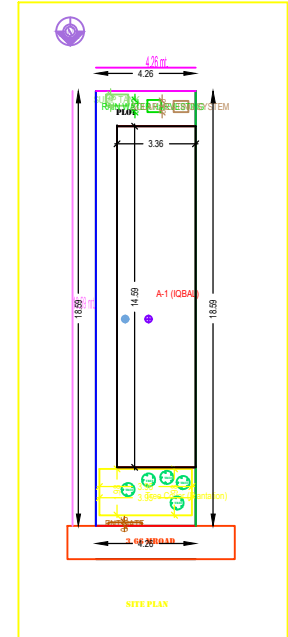

Building -A (IQBAL)

Floor Name	Total Built Up Area (Sq.mt)	Proposed FAR Area (Sq.mt)	Total FAR Area (Sq.mt)	Tent (No.)
Ground Floor	49.02	49.02	49.02	01
First Floor	49.02	49.02	49.02	01