
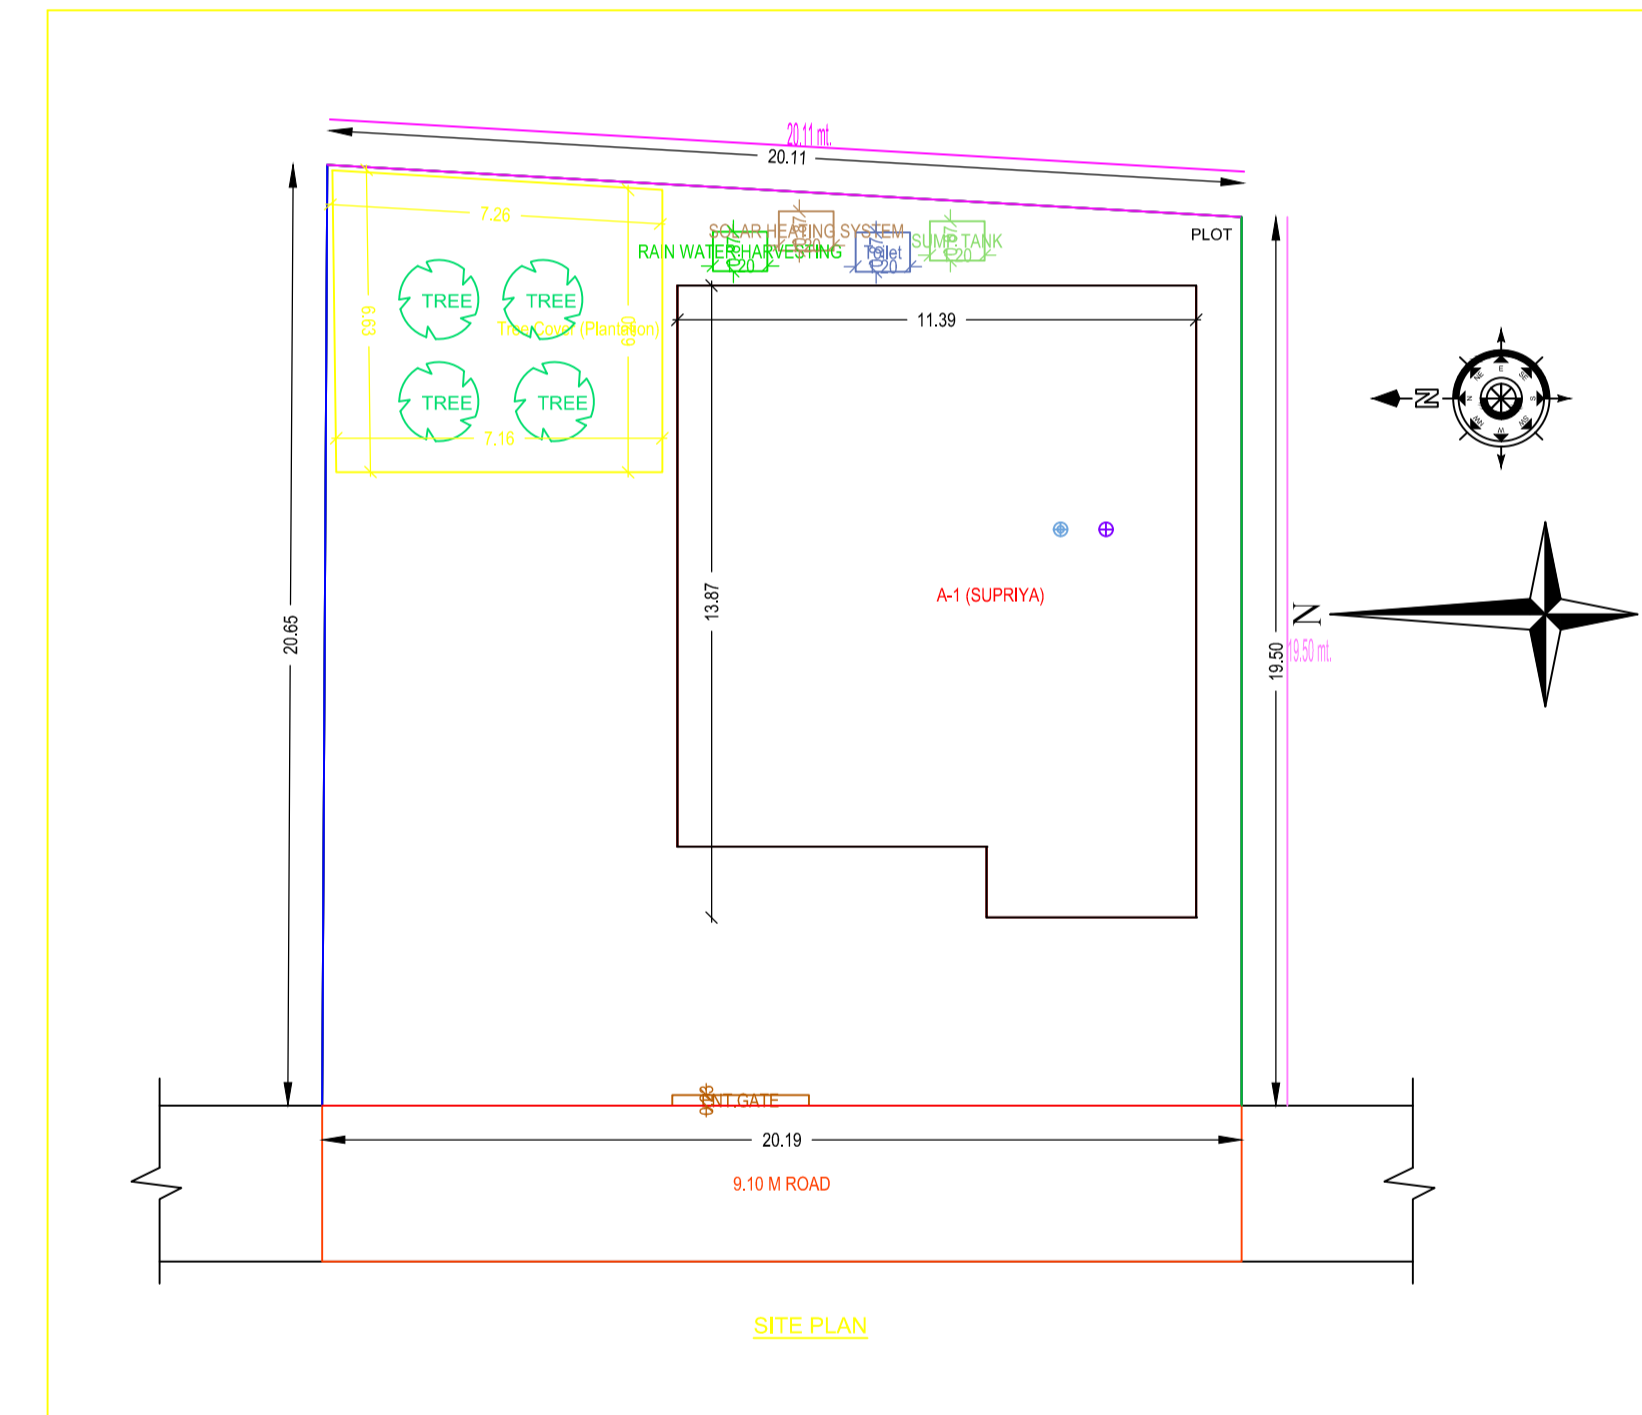
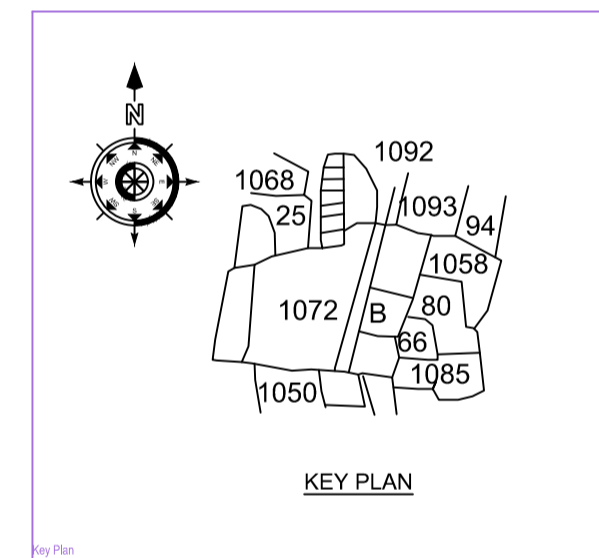
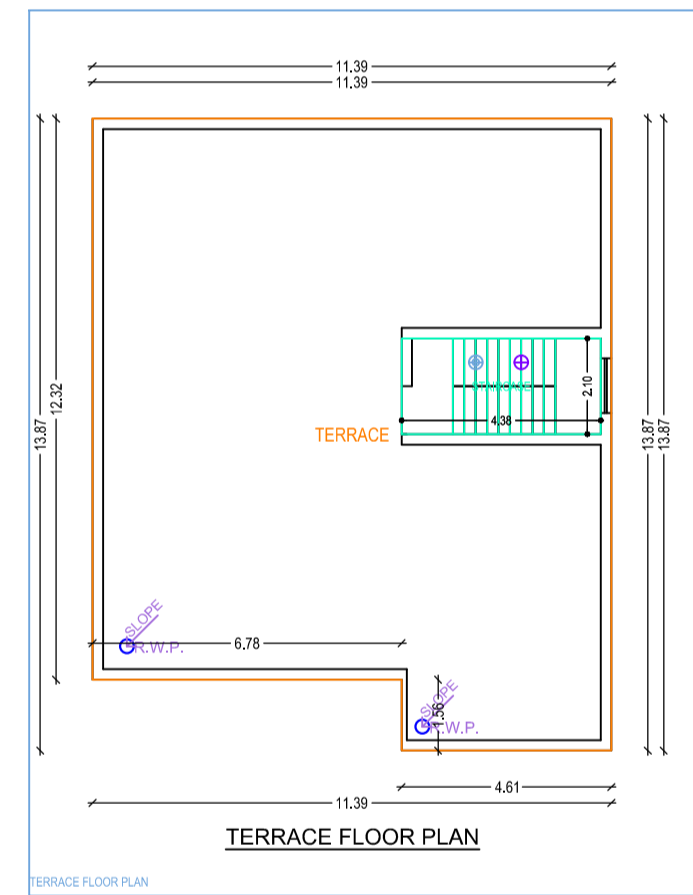
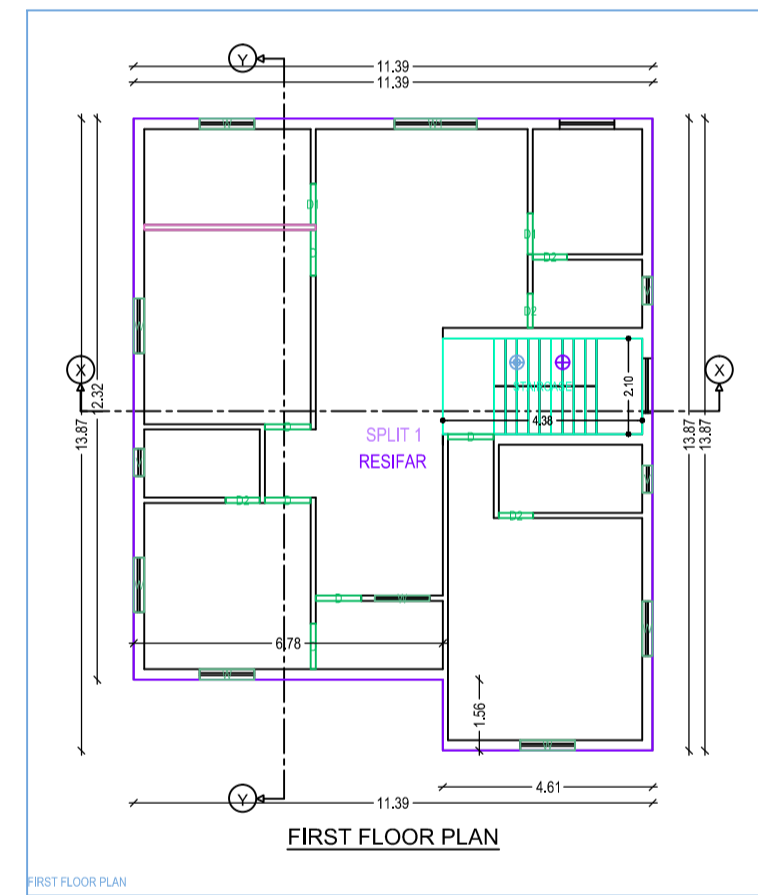
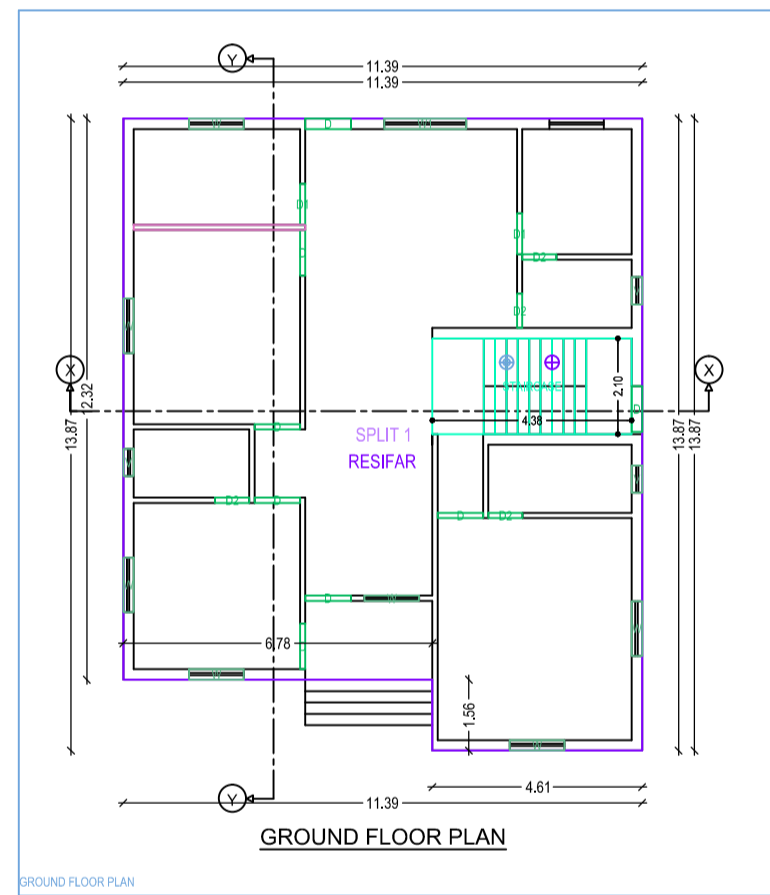
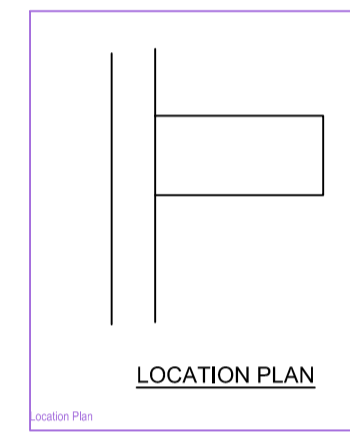
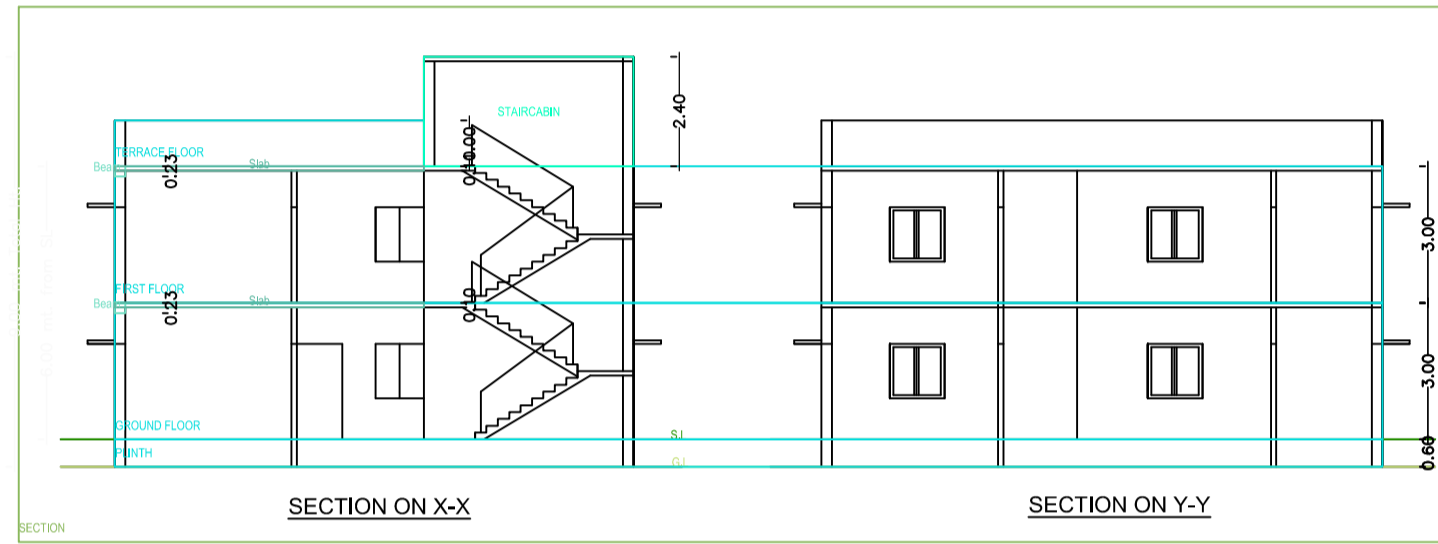
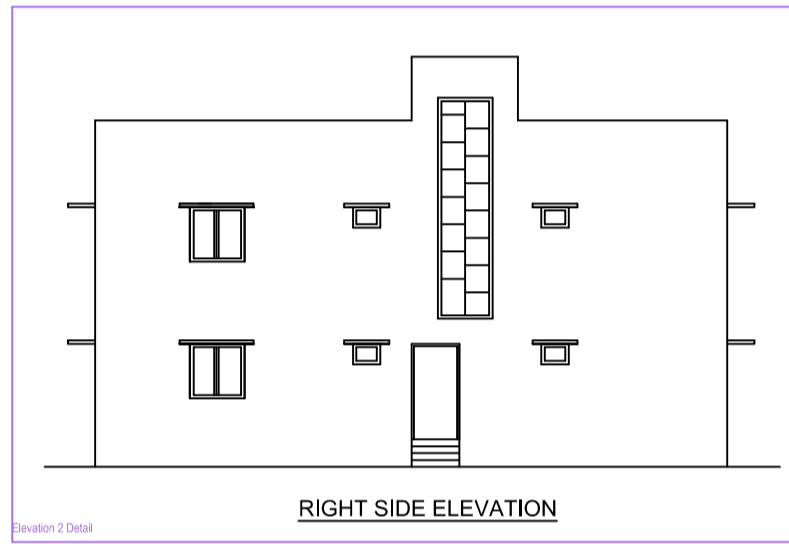
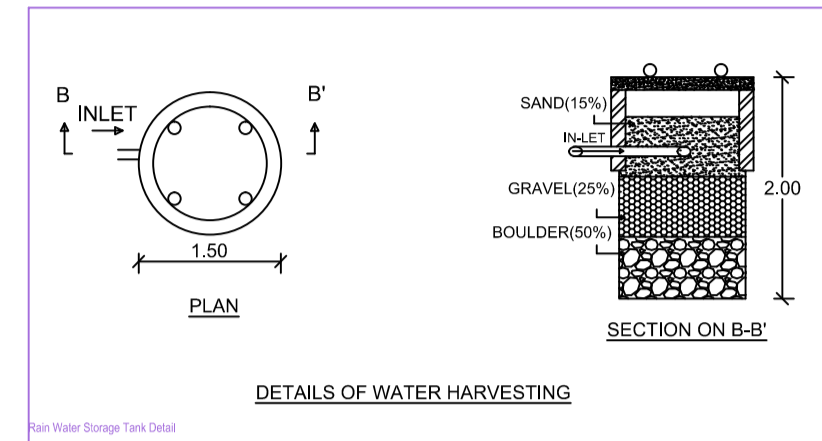
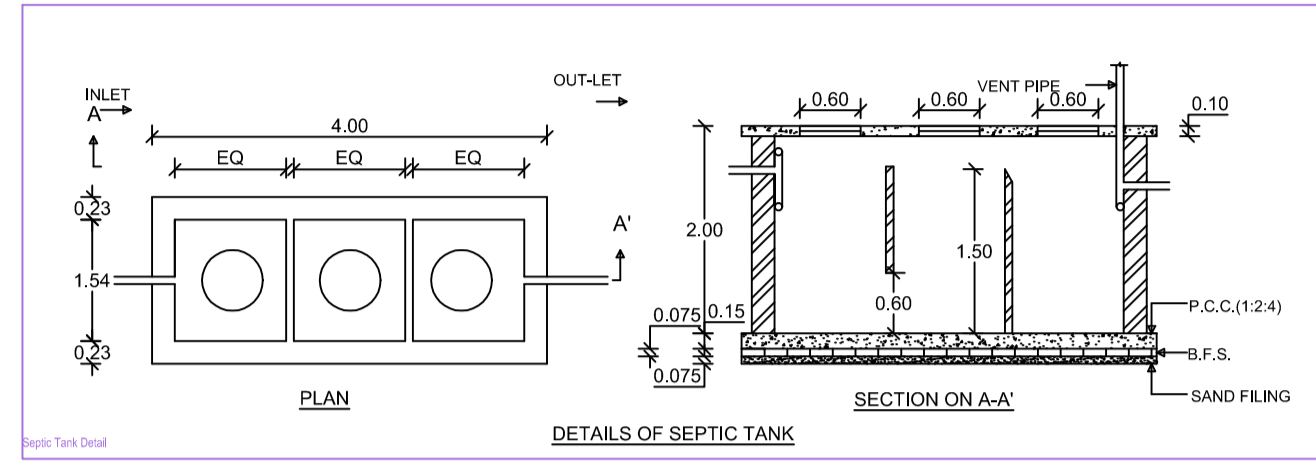


Project Title - SUPRIYA

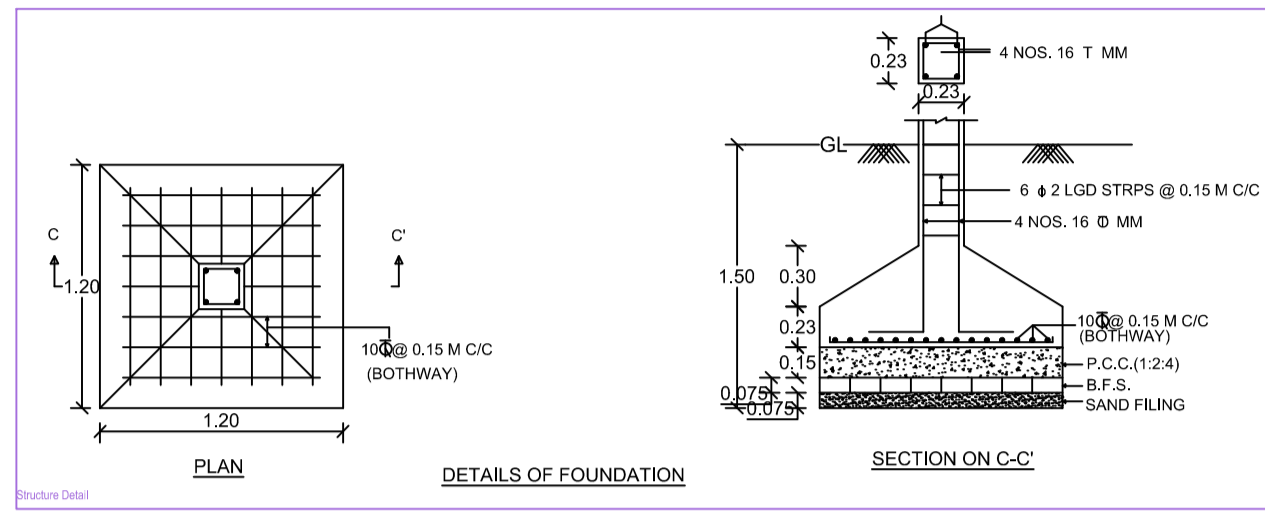

Building - A (SUPRIYA)

Floor Name	Total Built Up Area (Sq.m)	Proposed FAR Area (Sq.m)	Total FAR Area (Sq.m)	Tent (No.)
Ground Floor	147.43	147.43	147.43	01
First Floor	147.43	147.43	147.43	00
Terrace Floor	9.00	9.00	9.00	00
Total	293.86	293.86	293.86	01

SCHEDULE OF JOINERY:

BUILDING NAME	NAME	LENGTH	HEIGHT	NO.S
A (SUPRIYA)	Q1	1.75	2.10	08
A (SUPRIYA)	D1	0.90	2.10	04
A (SUPRIYA)	D2	1.80	2.10	14
Total	-	-	-	26

SCHEDULE OF JOINERY:

BUILDING NAME	NAME	LENGTH	HEIGHT	NO.S
A (SUPRIYA)	V	0.60	1.90	09
A (SUPRIYA)	W	1.20	1.20	14
A (SUPRIYA)	W1	1.80	1.20	02
Total	-	-	-	25

UMBRA Table for Building - A (SUPRIYA)

FLOOR	Name	UMBRA Type	UMBRA Area	Carpet Area	No. of Rooms	No. of Tenament
GROUND FLOOR PLAN	SPLIT 1	FLAT	294.86	293.86	11	1
Total	-	-	294.86	293.86	22	1

AREA DETAILS	UNIT	SCAFF.
AREA OF PLOT (SQUARE)	(Sq)	404.21
NET PLOT Area (Gross PLOT Area - Deduction from Gross PLOT Area)	(A-Deductions)	404.21
Deductions for Balance PLOT Area (from Gross PLOT Area)		
COF Area		45.18
Total		359.03
Balance PLOT Area (Net PLOT Area - Deductions (Amenity space))	(A-Deductions)	359.03
NET Area for General PLOT Area	(A-Deductions)	404.21
NET Area for P&F (Net PLOT Area - Road/Utility Area)	(A-Deductions)	404.21
Accessories Area		1.50

COLOR INDEX	Color
ARBITRARY ROAD	Black
PROPOSED WORK (COVERAGE AREA)	Red
EXISTING (To be retained)	Blue
EXISTING (To be demolished)	Yellow

Building	No. of Same Reg.	Total Built Up Area (Sq.m)	Proposed FAR Area (Sq.m)	Total FAR Area (Sq.m)	Tent (No.)
A (SUPRIYA)	1	294.86	294.86	294.86	01
Total	1	294.86	294.86	294.86	01