



Project Title : SMT ANNAPURNA KUMARI

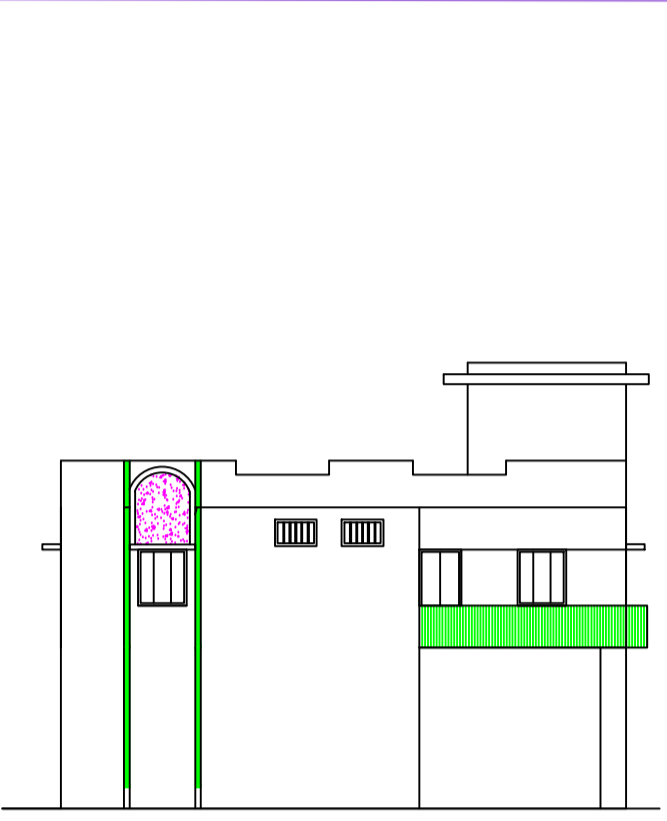


FRONT ELEVATION

Elevation 1 Detail

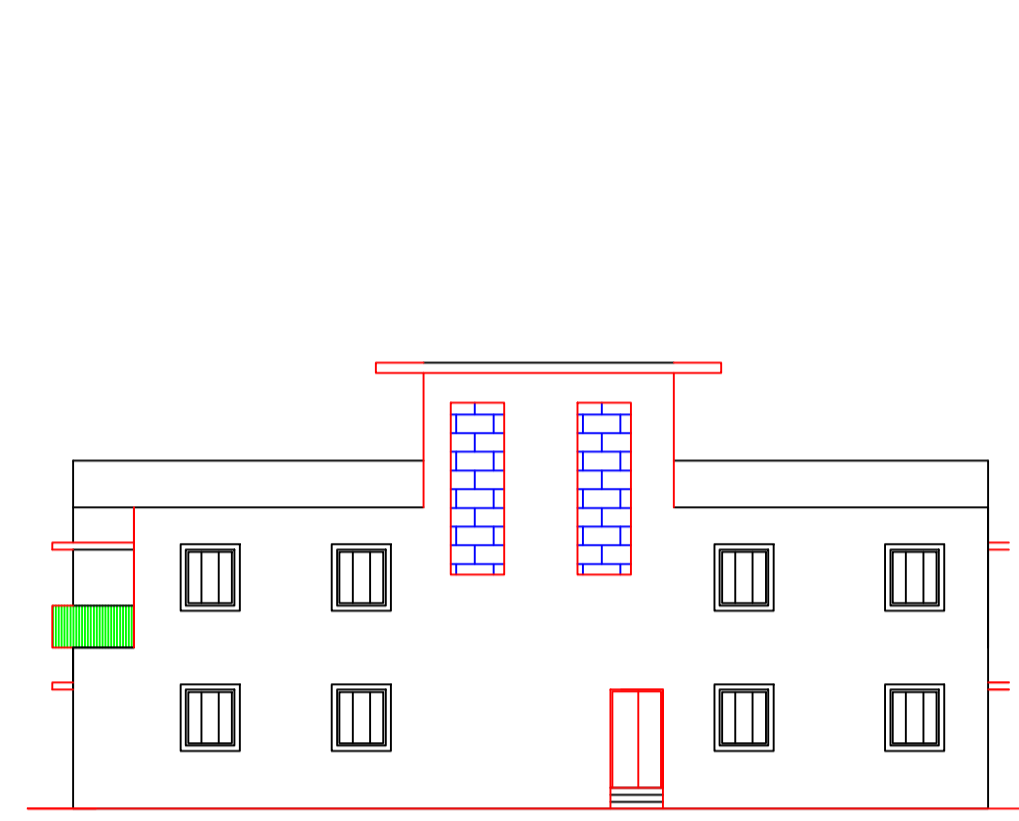


SIDE ELEVATION


Elevation 2 Detail

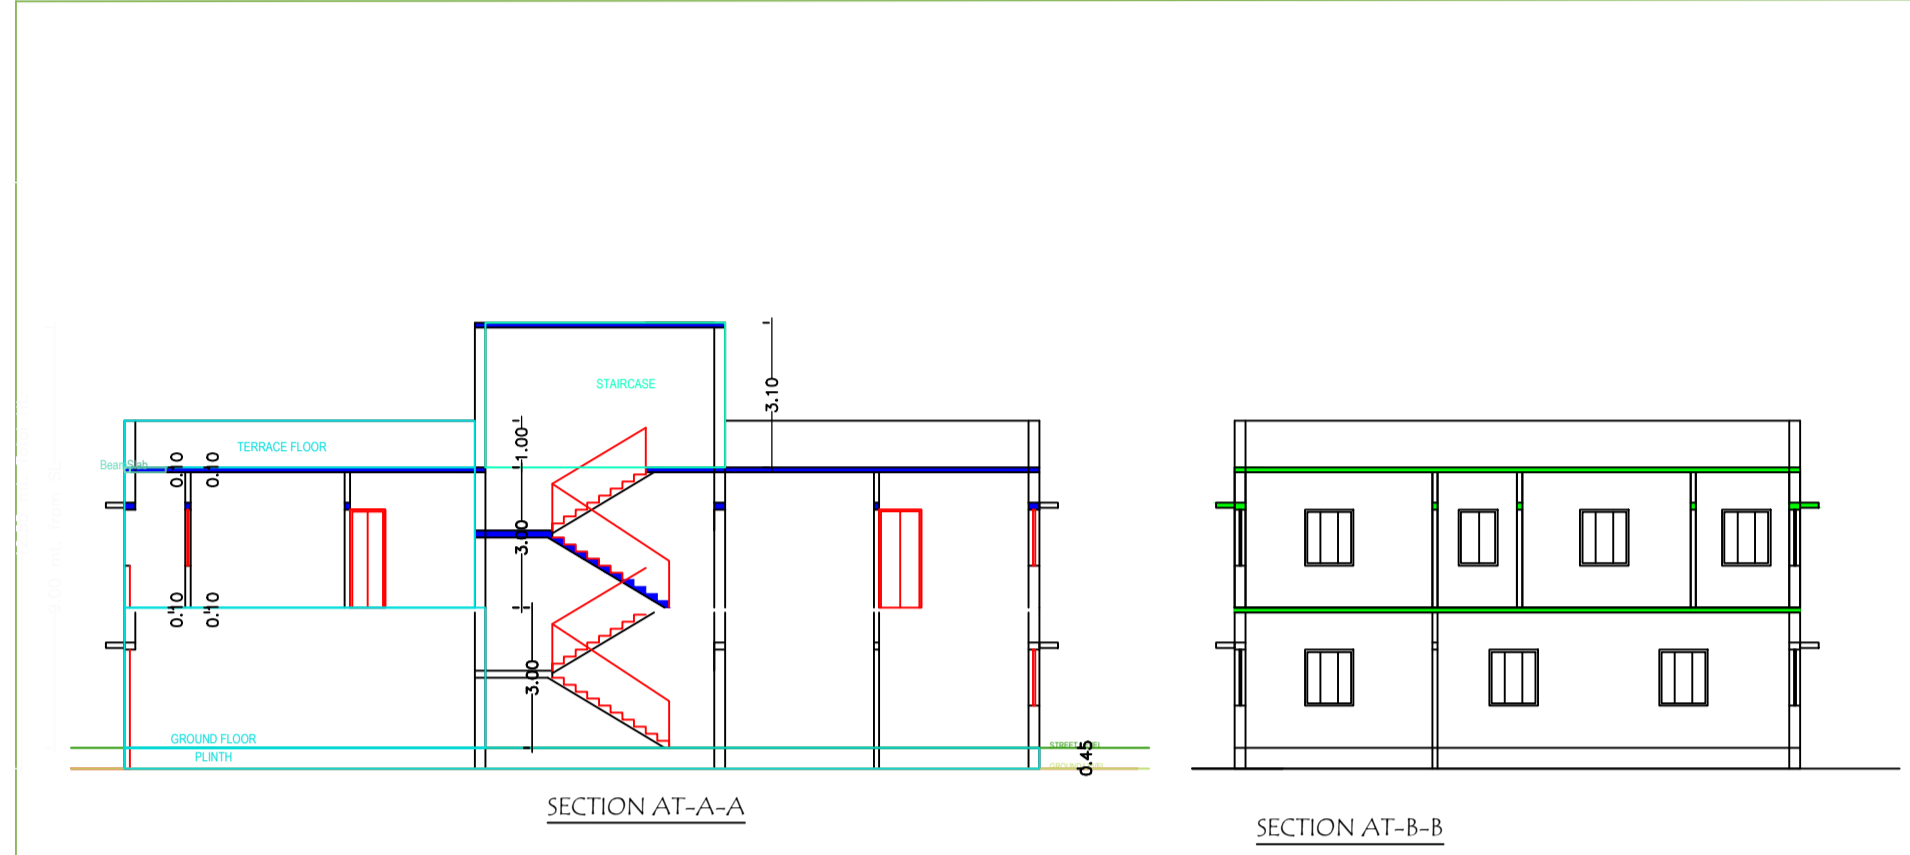


SECTION

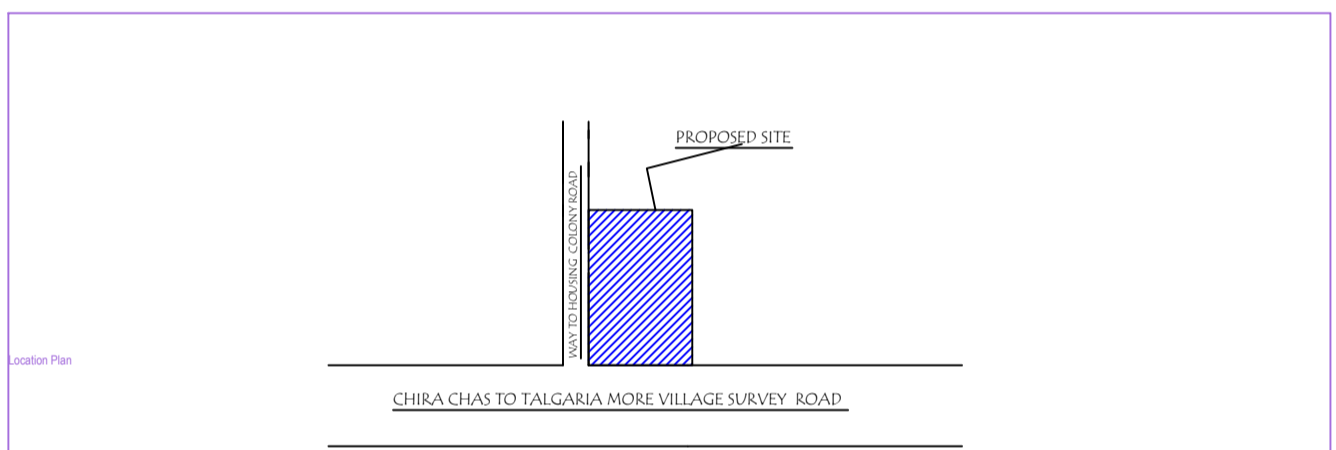


Location Plan

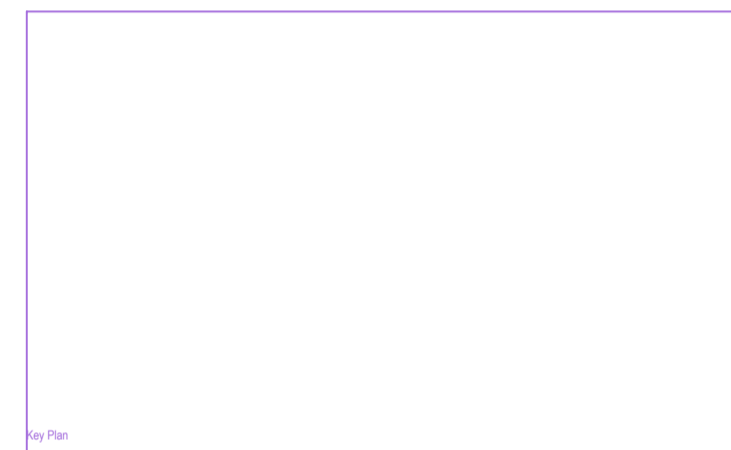


Site Plan

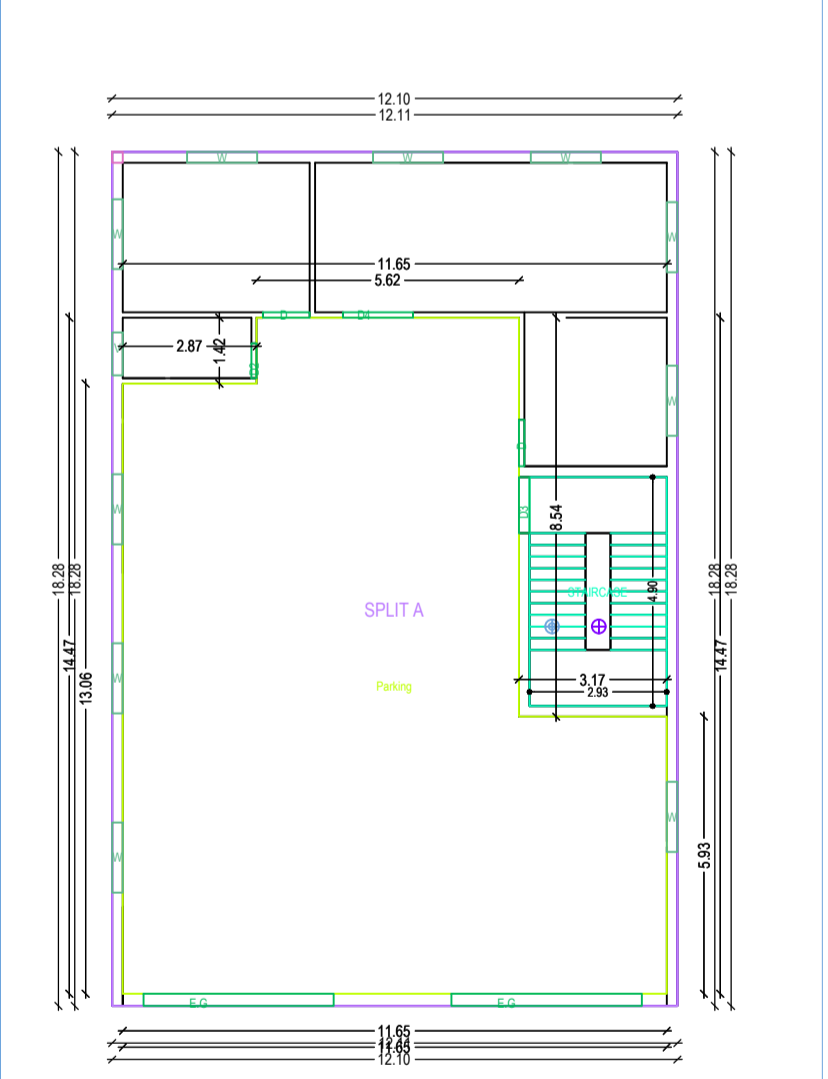

GROUND FLOOR PLAN

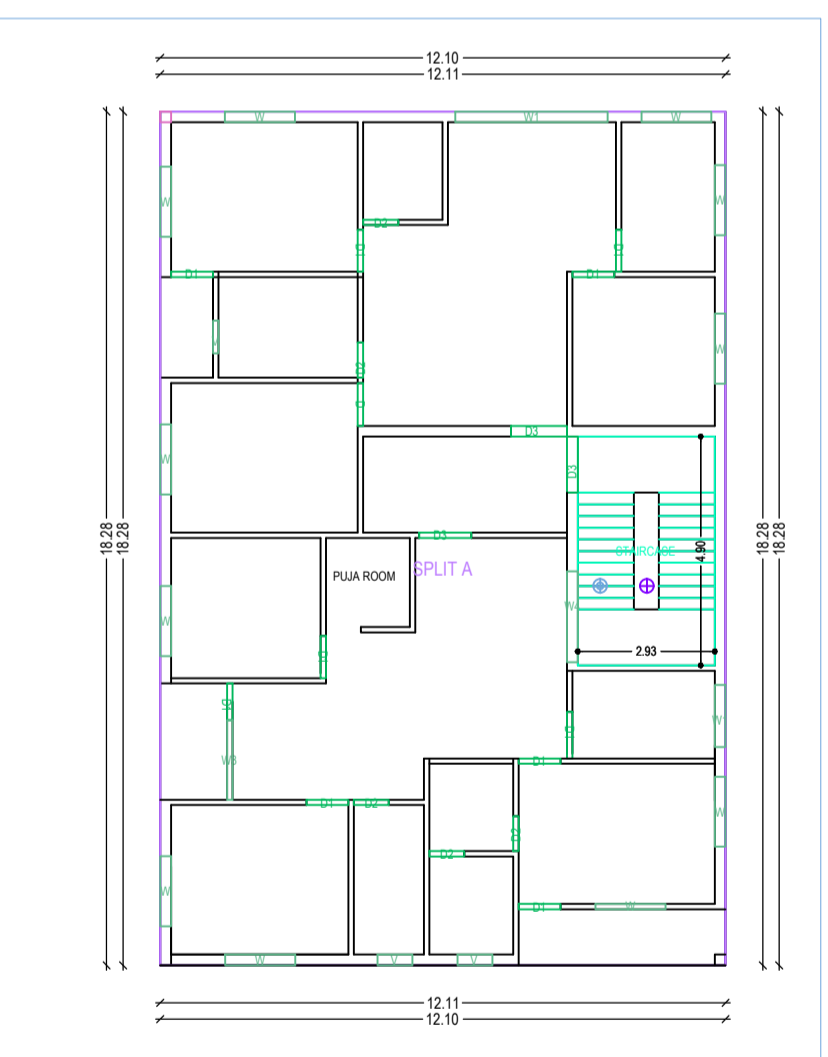


TYPICAL FIRST FLOOR PLAN

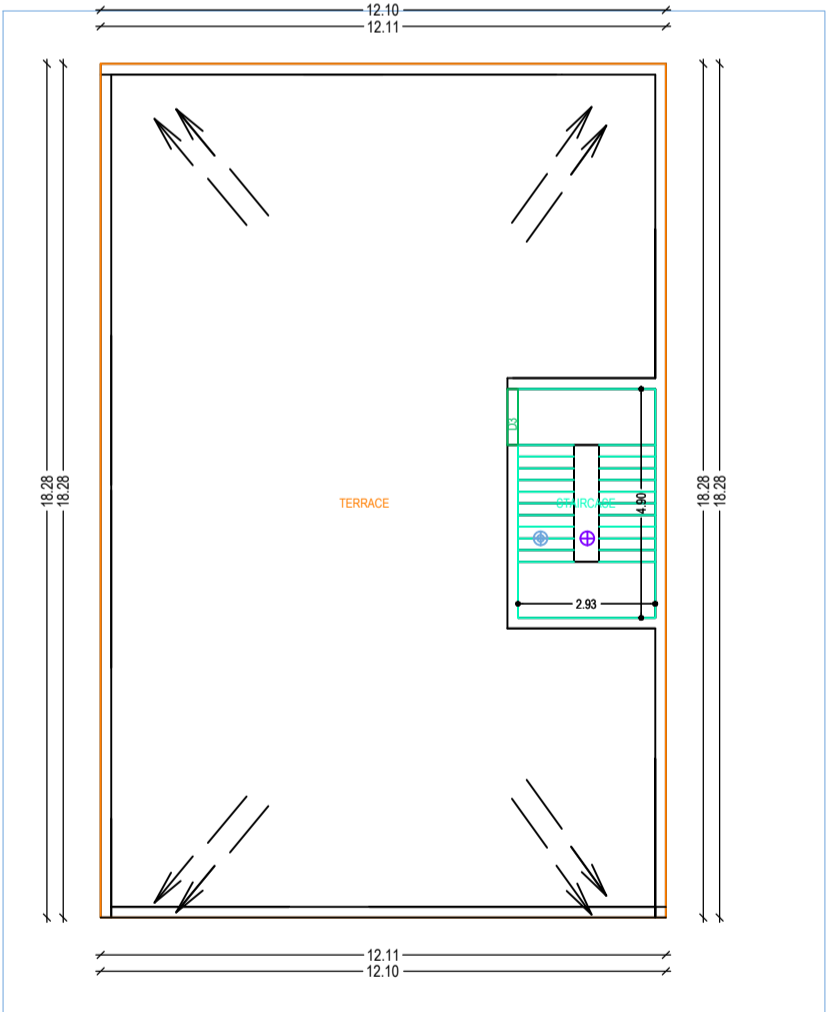


TERRACE FLOOR PLAN


TERRACE FLOOR PLAN

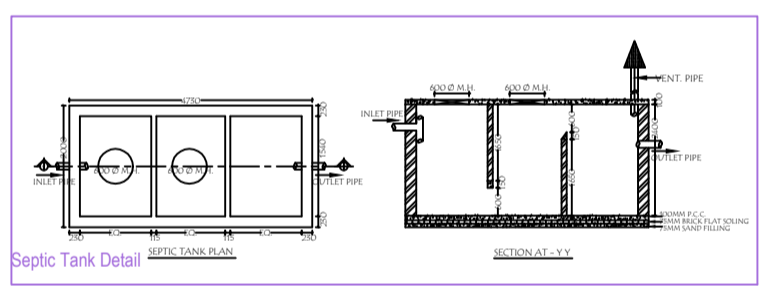

Septic Tank Detail


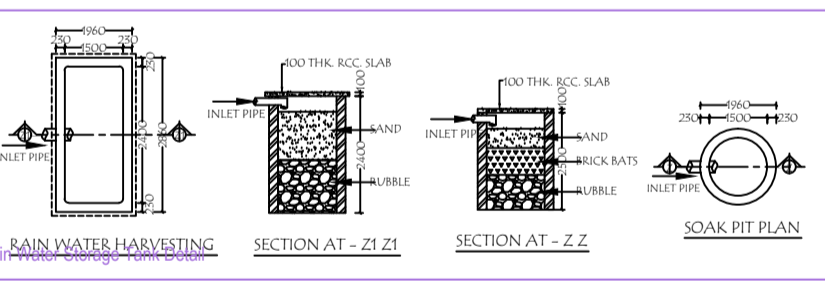


RAIN WATER HARVESTING

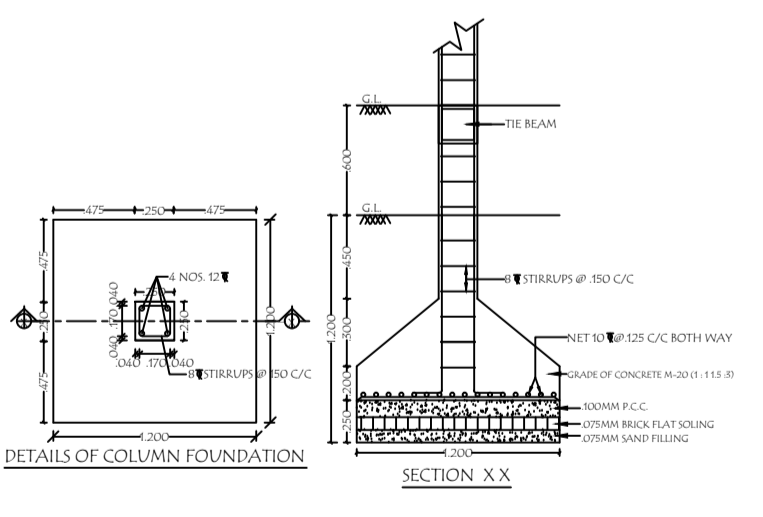

DETAILS OF COLUMN FOUNDATION

Structure Detail

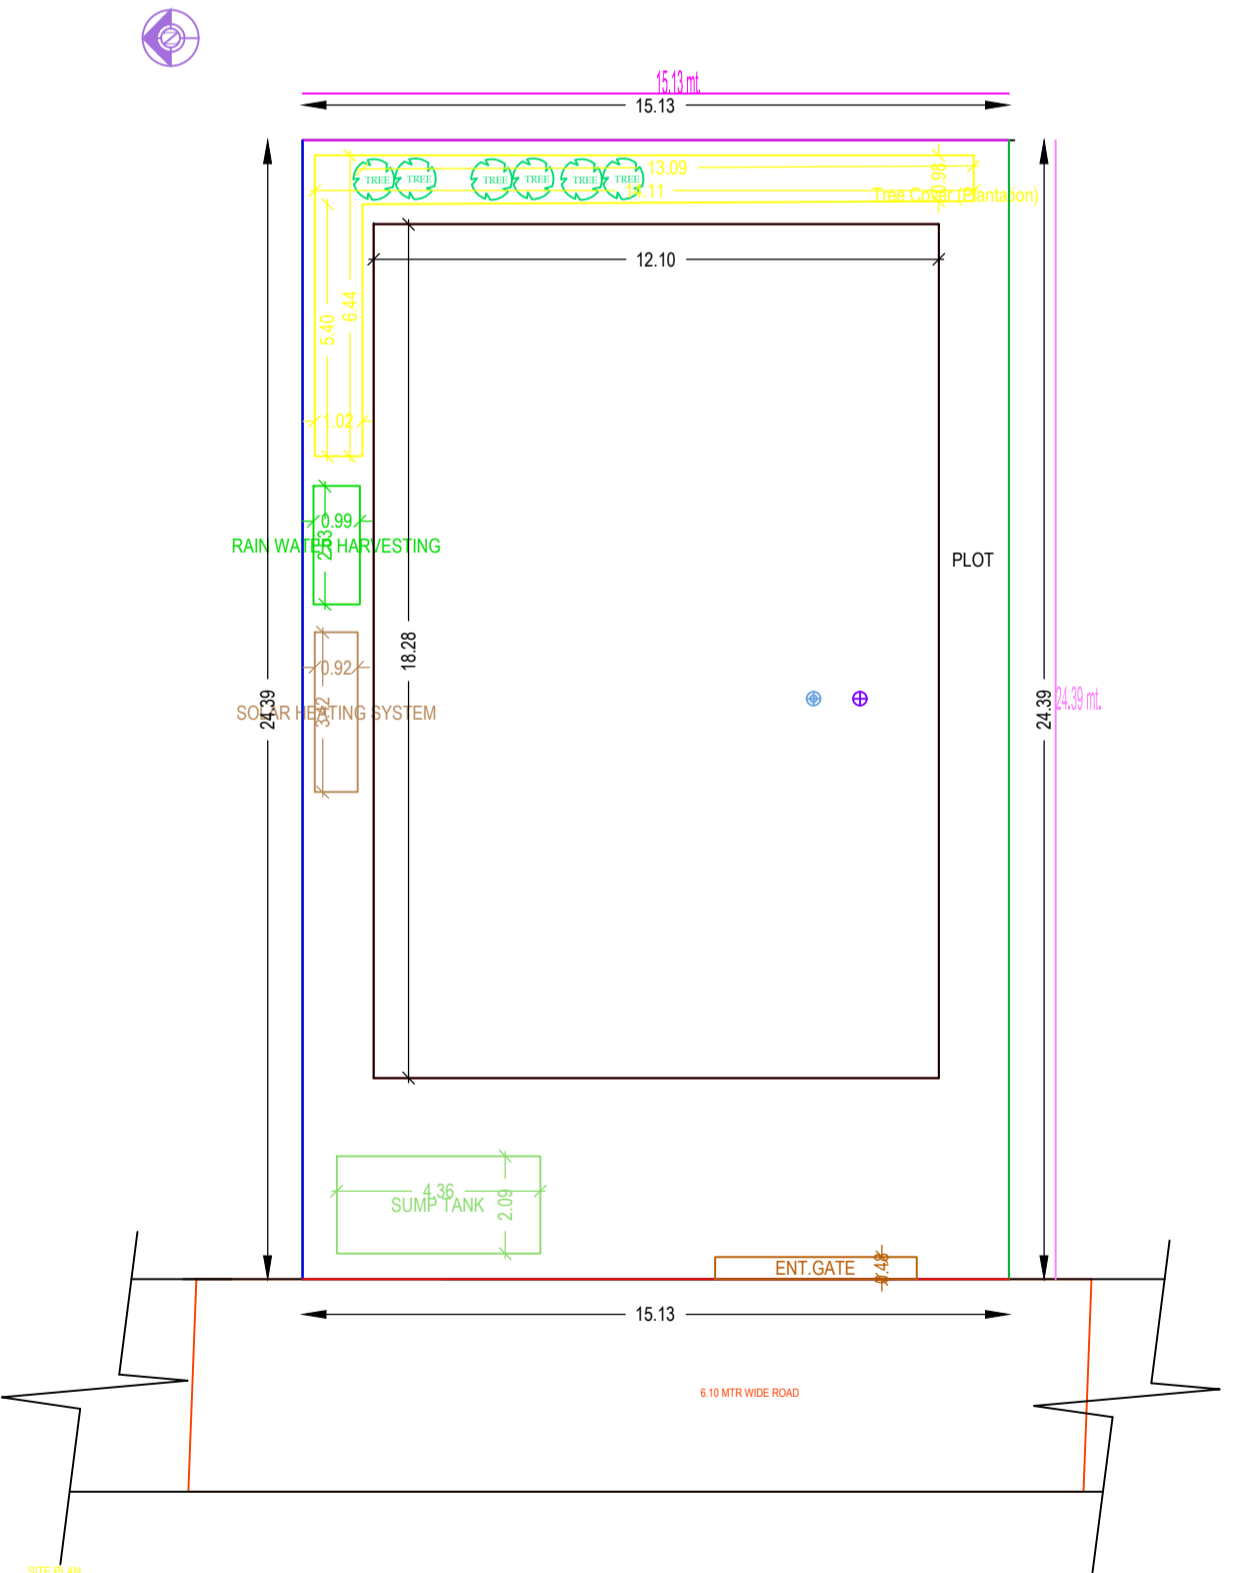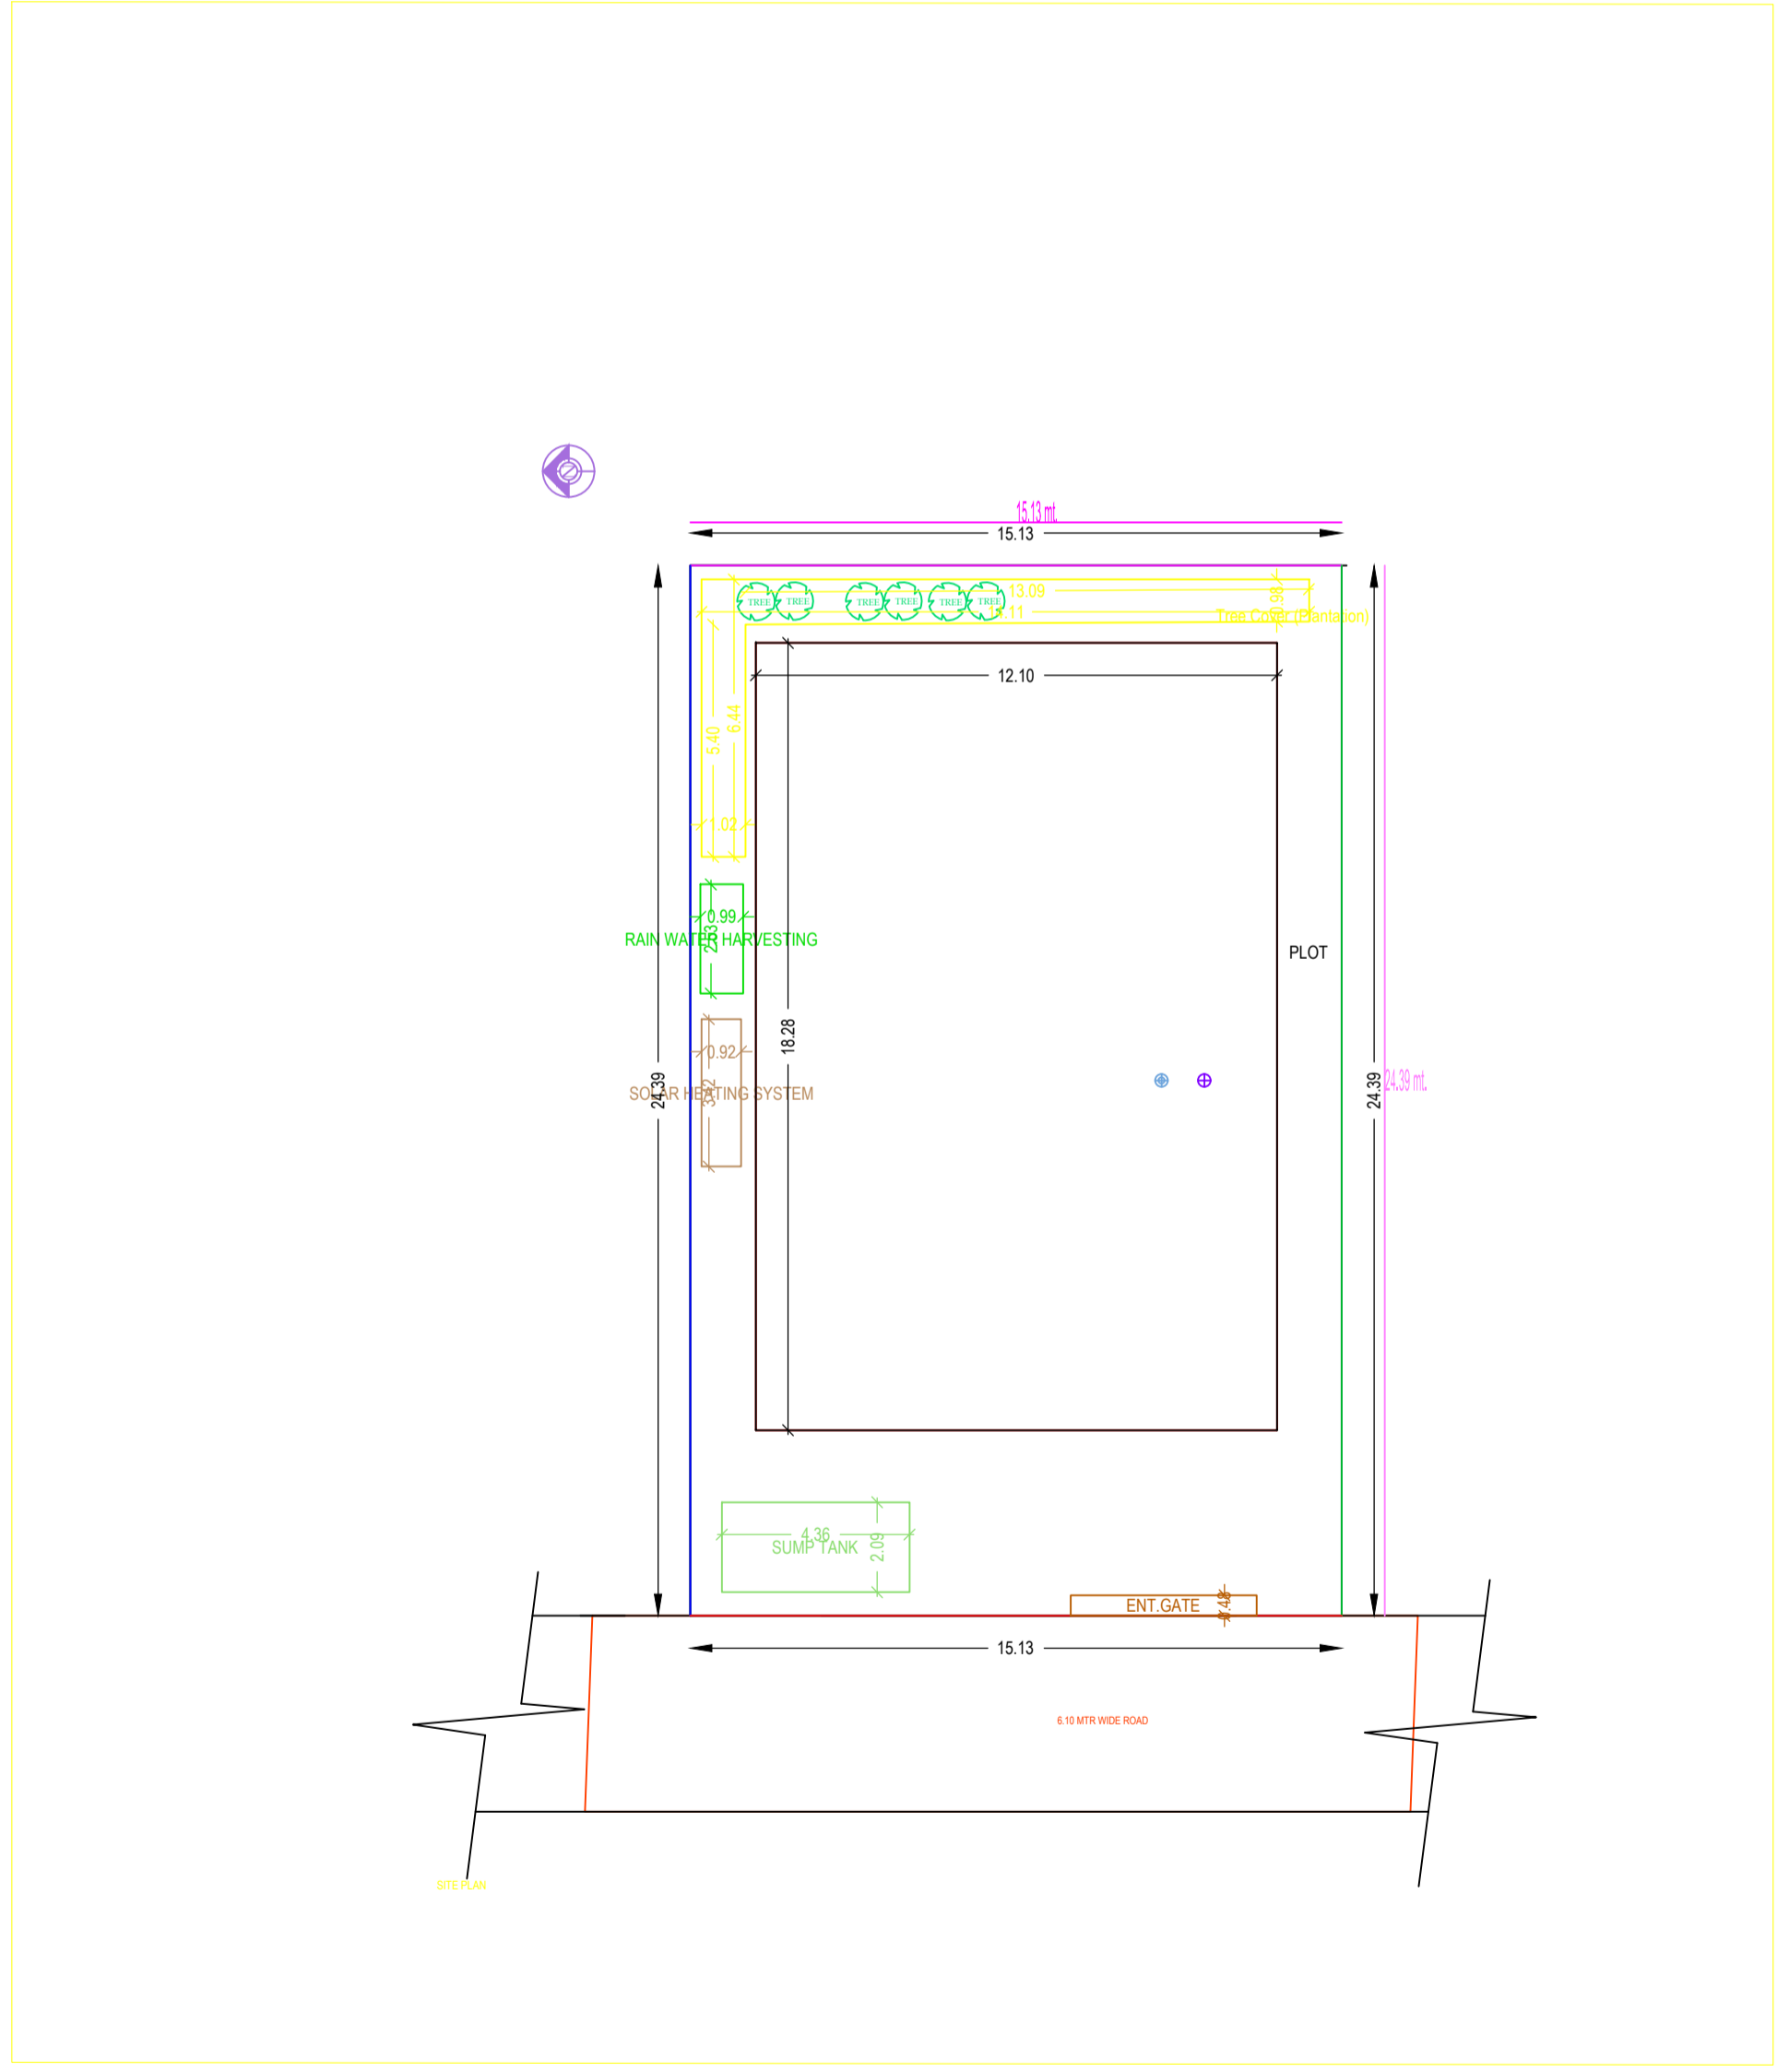

Site Plan