
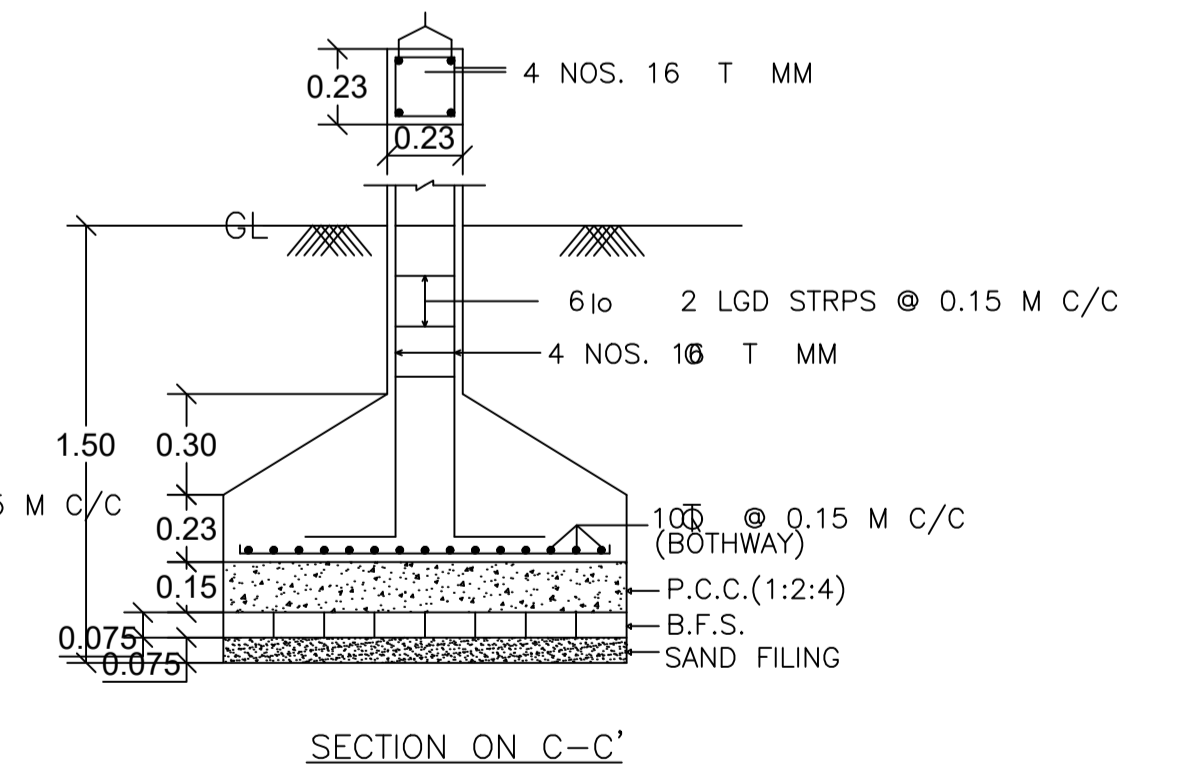
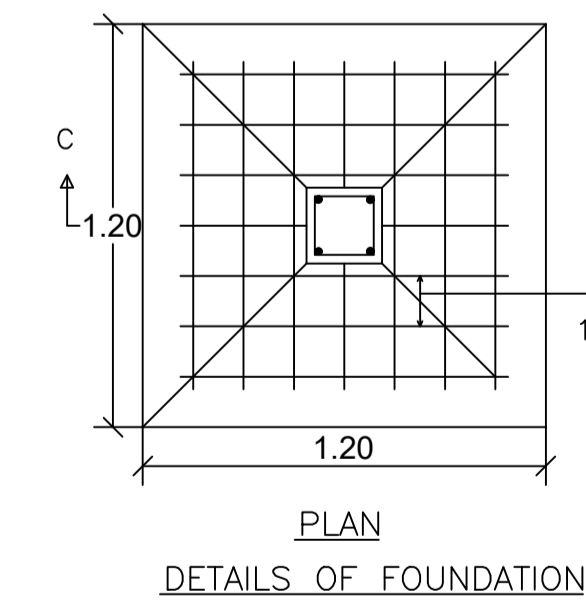
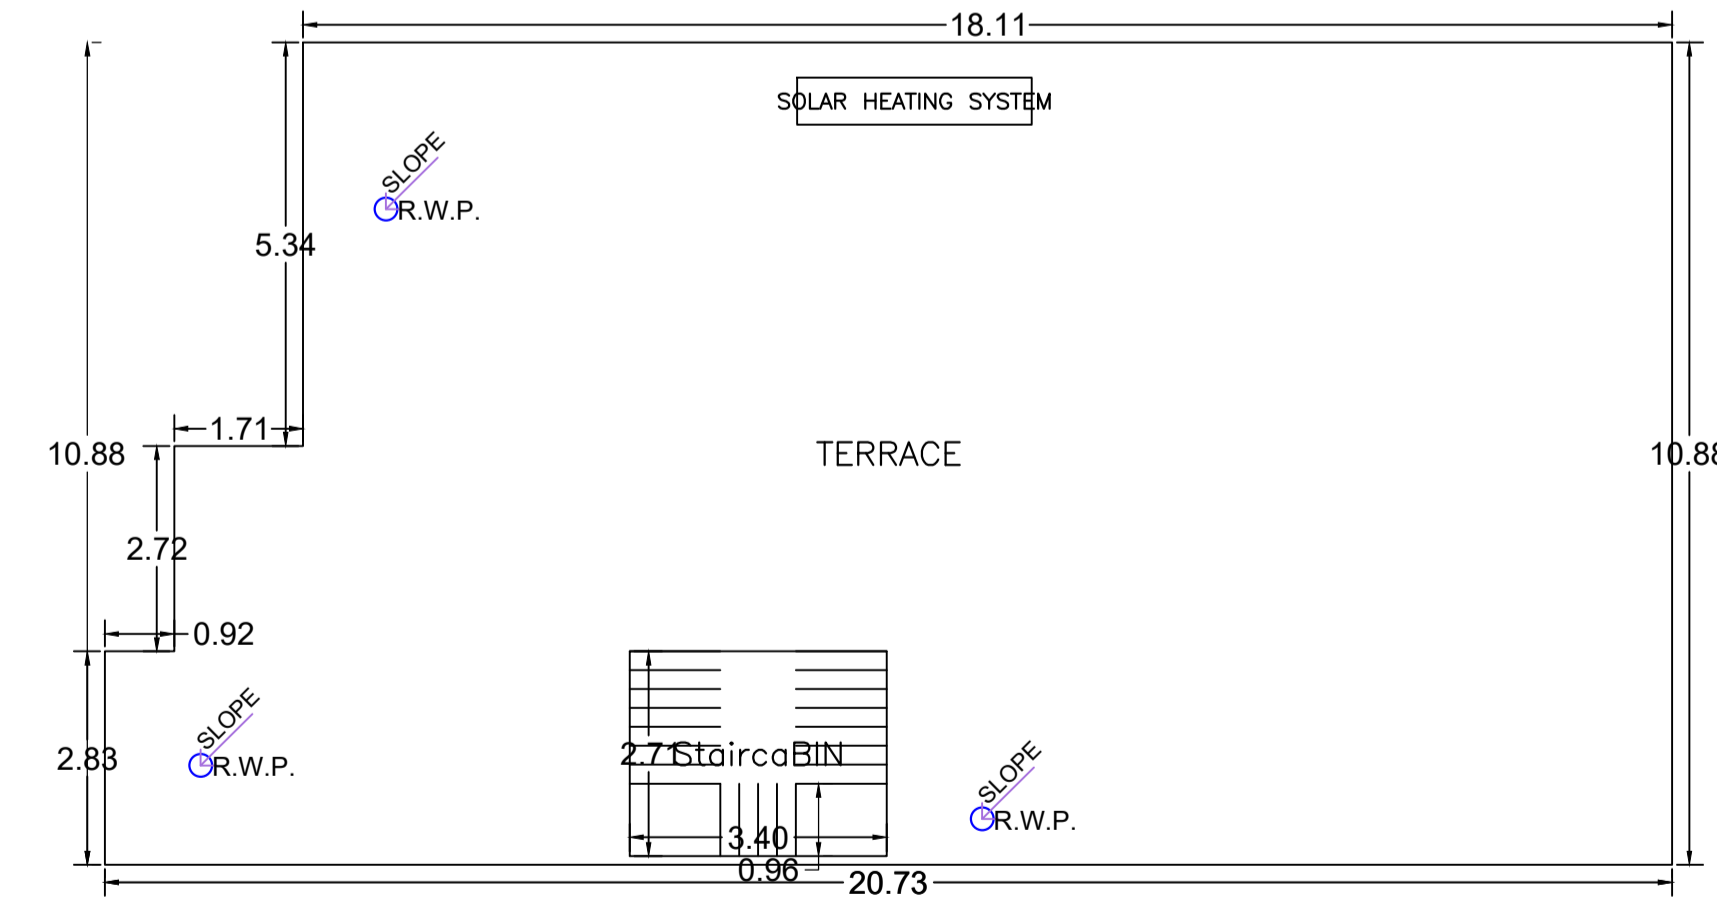
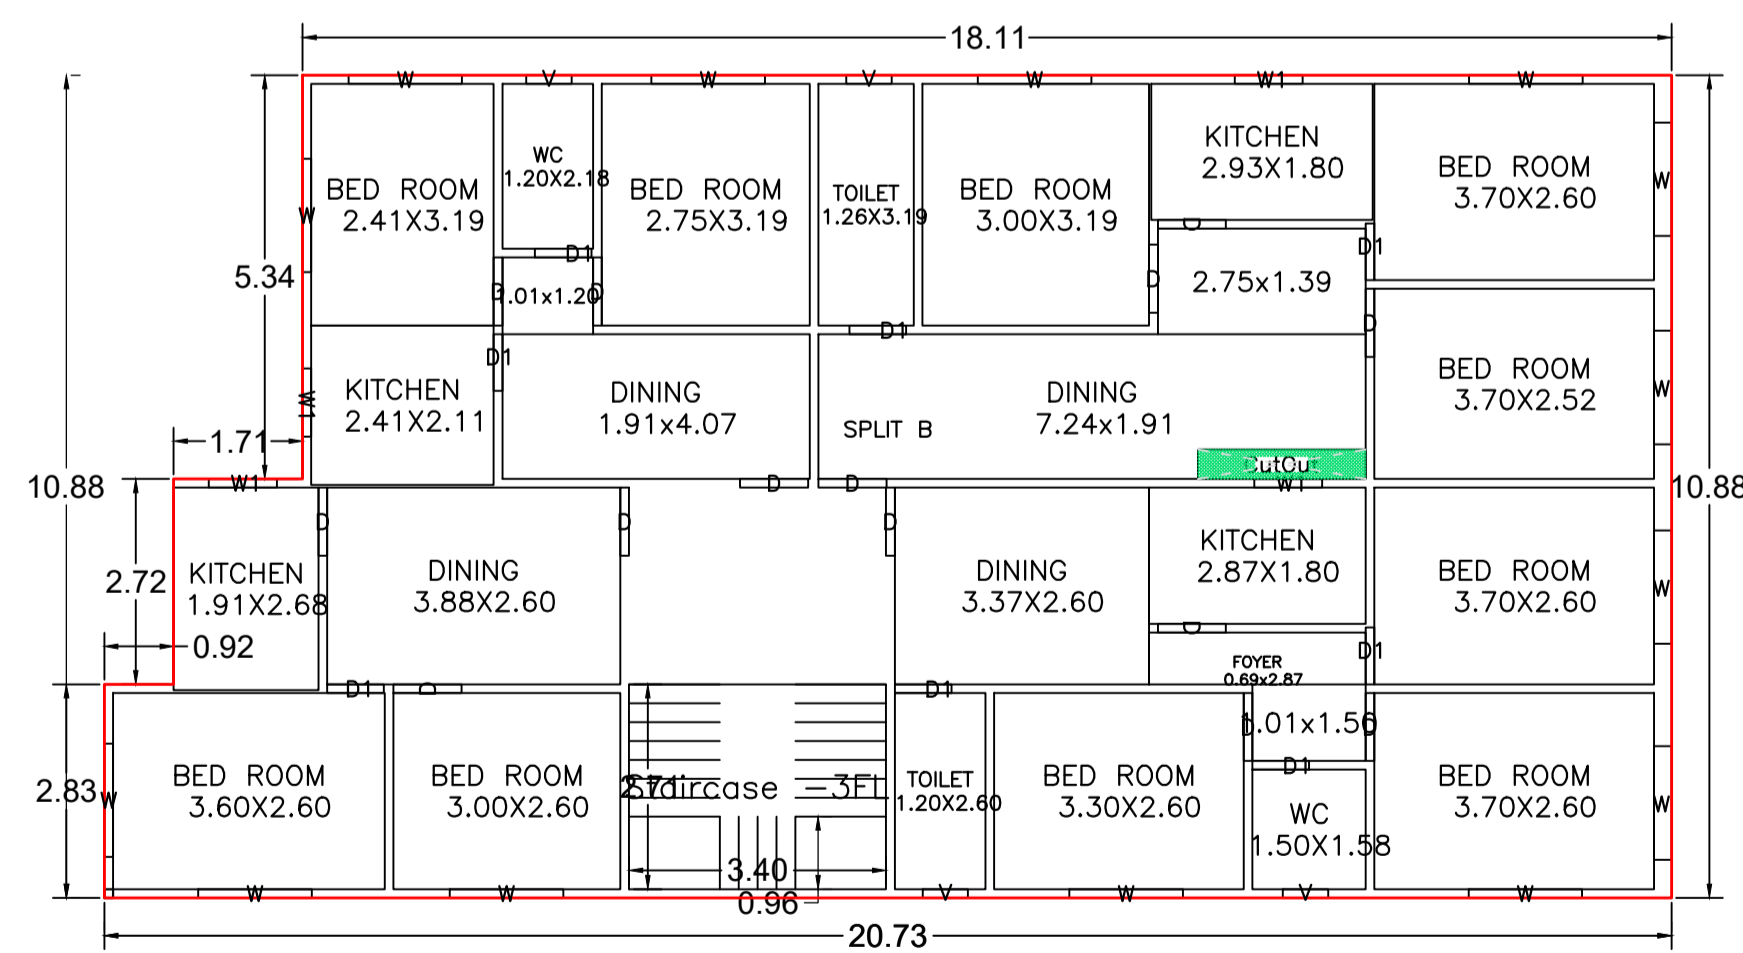
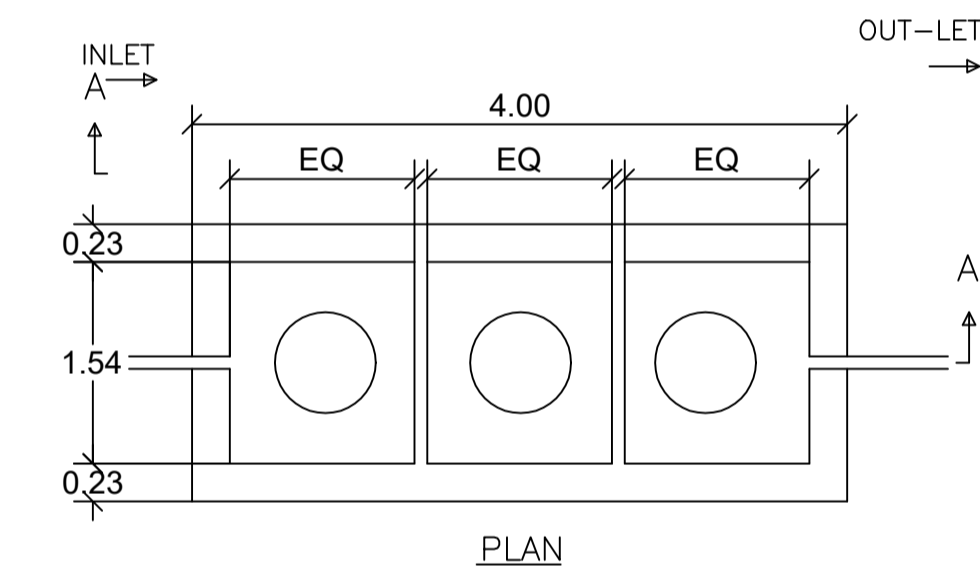
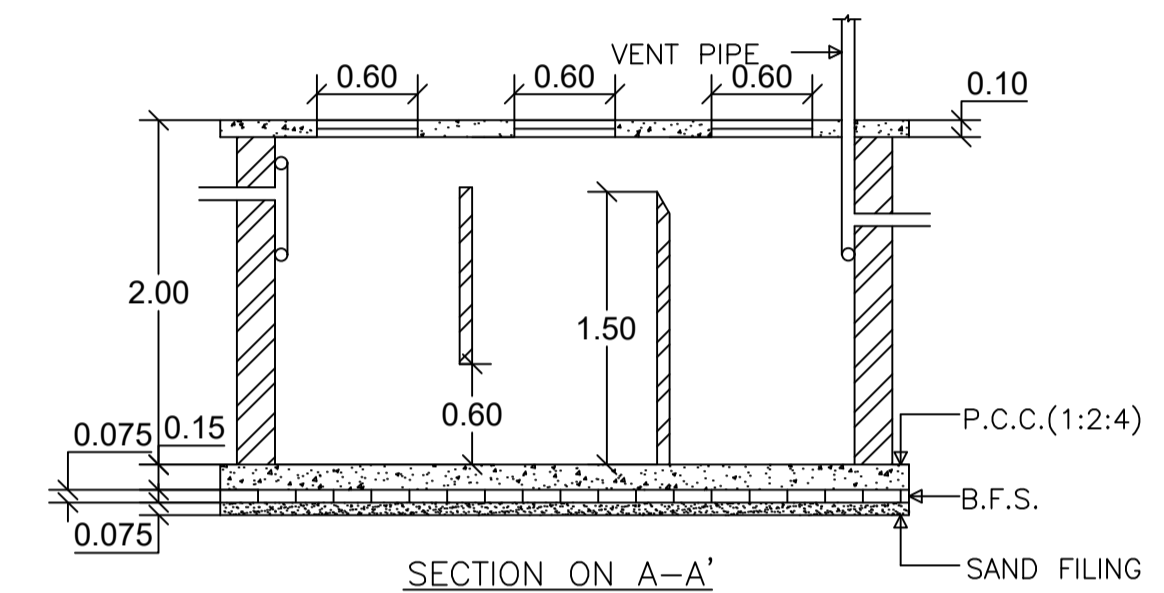
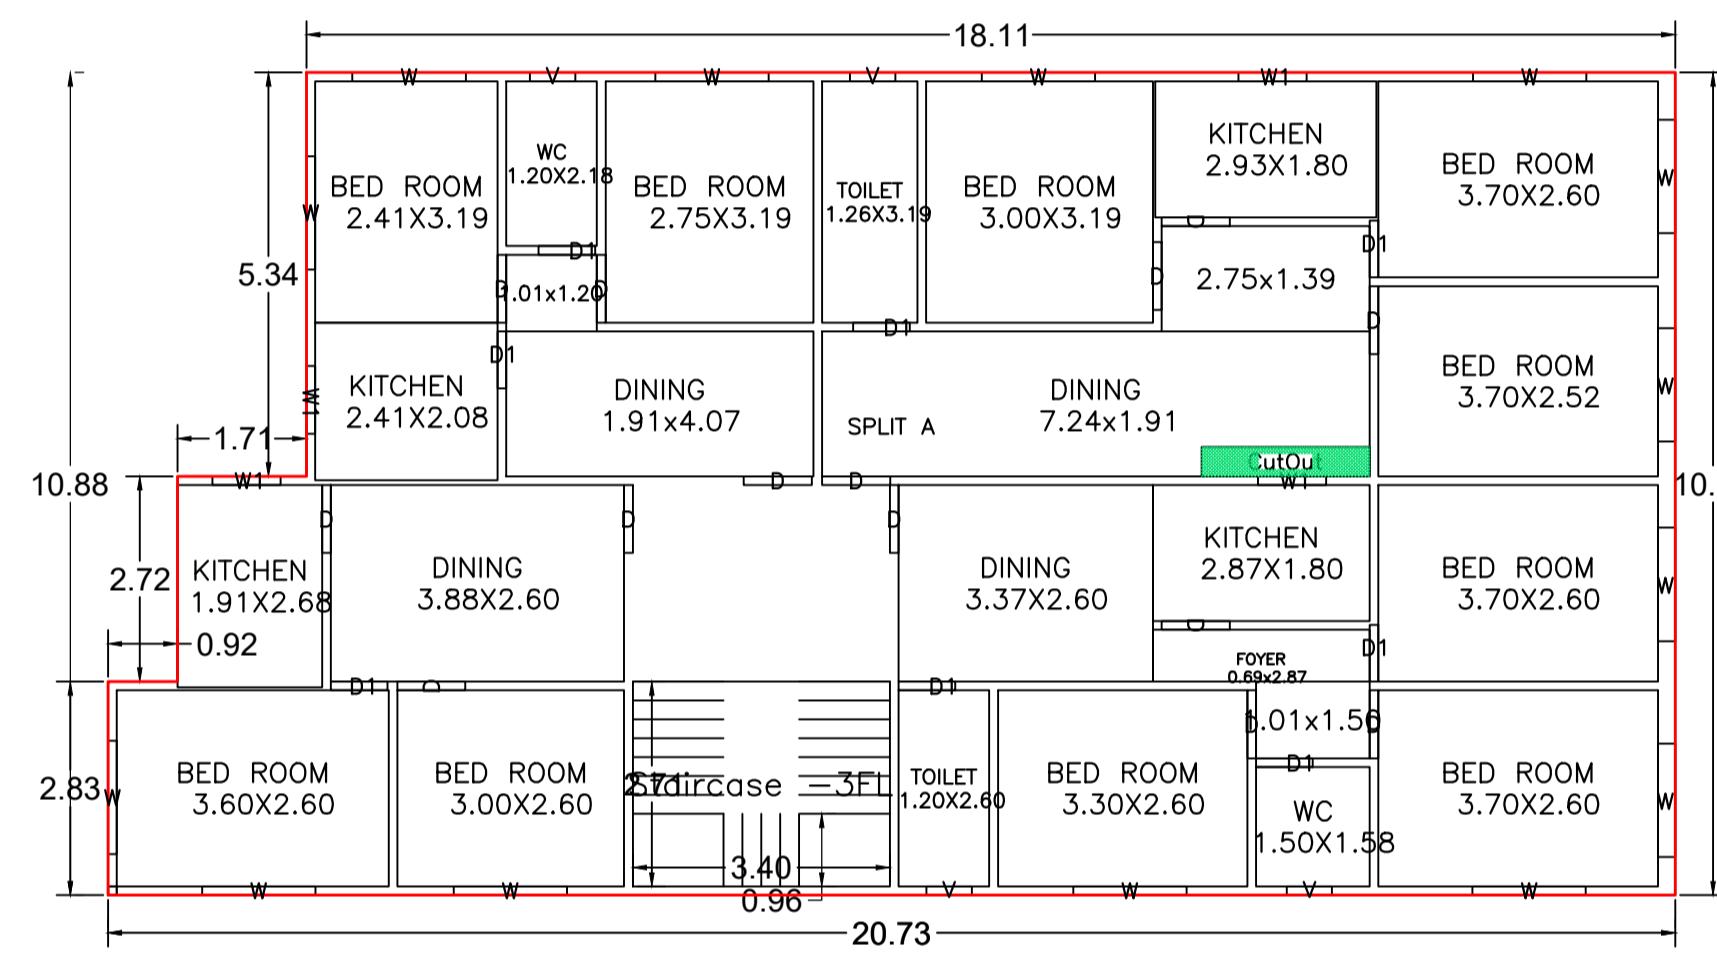
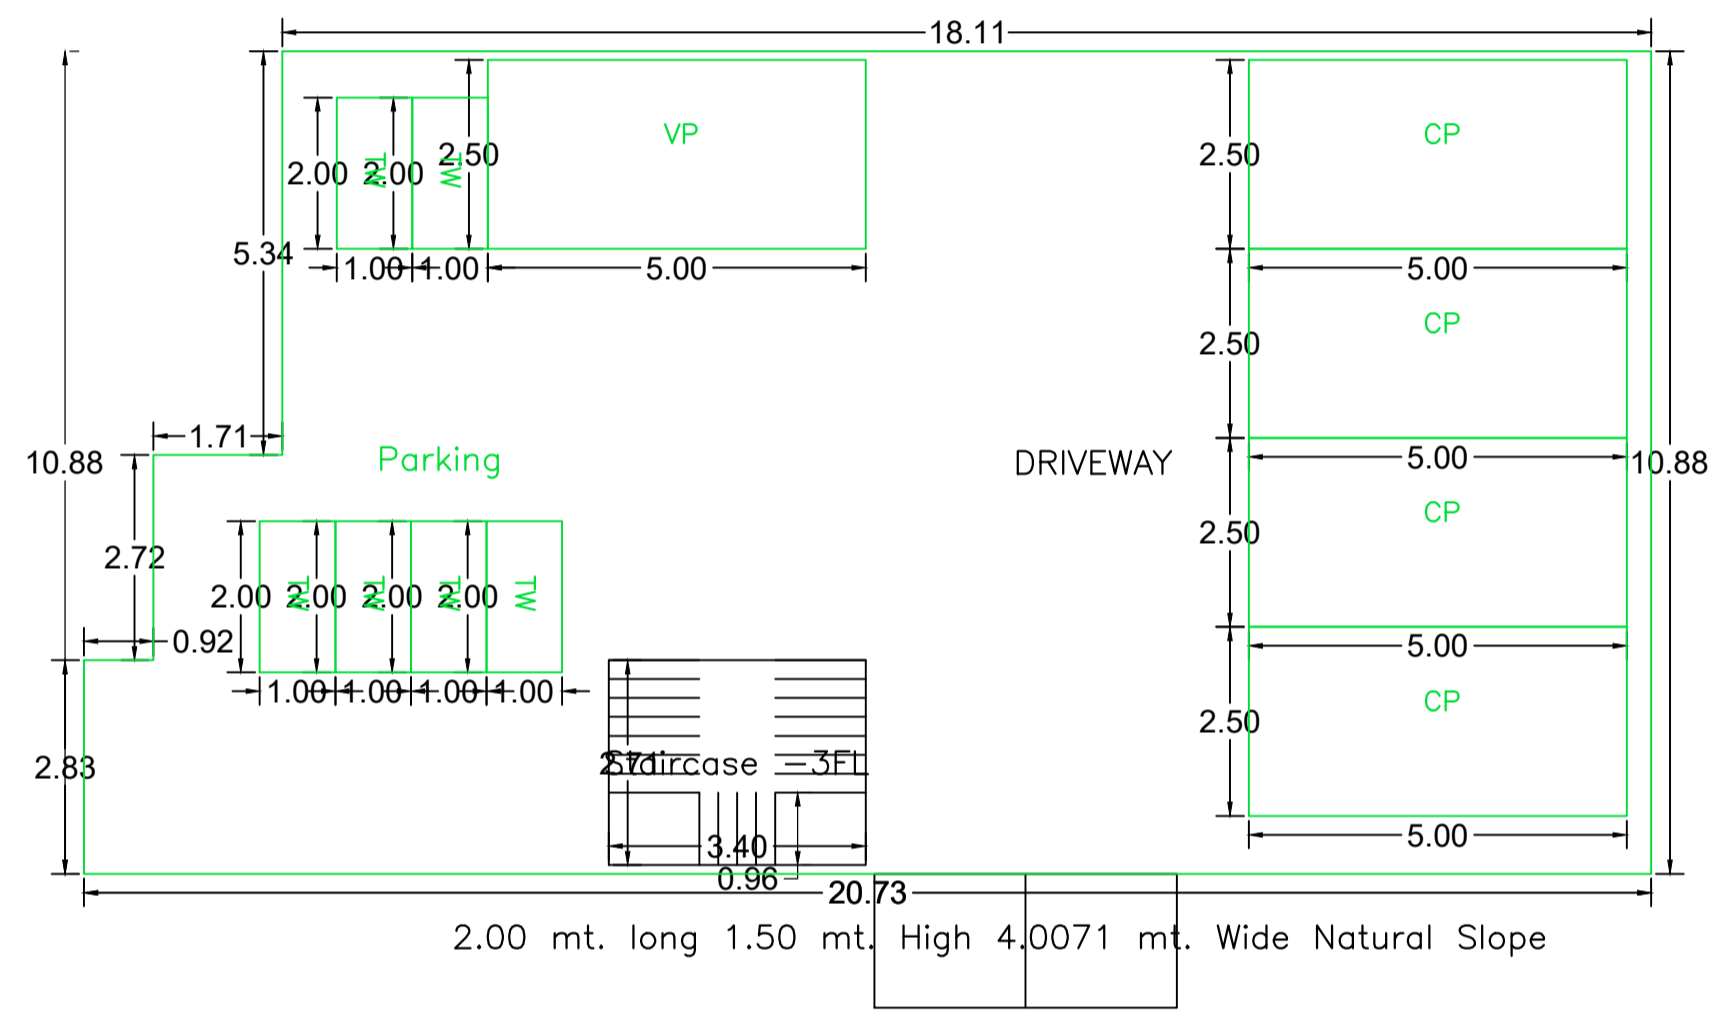
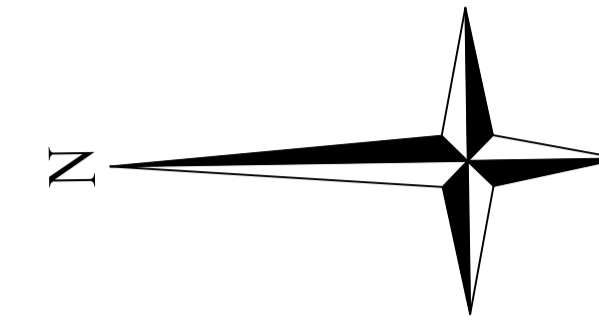
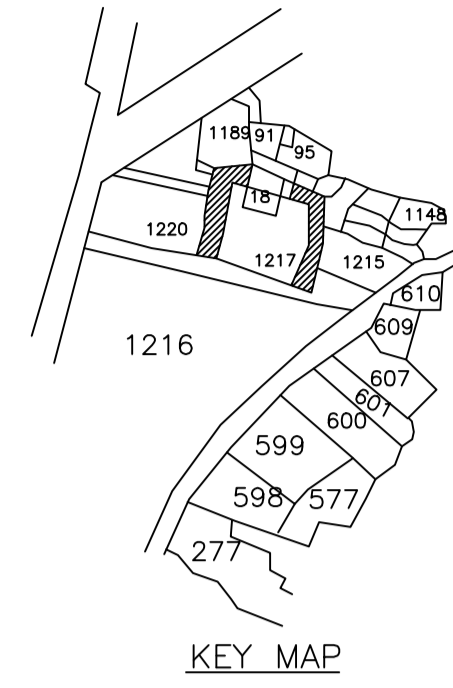


Proposal Basic Information	
Proposal File No.	CMC/BP/0355/W05/2022
Owner Name	MD. ZAFAR EQBAL
Khata No	102
Plot No	1217,1218
Village Name	Jamgoria
Use	Residential
SubUse	Residential Bldg/Apartment

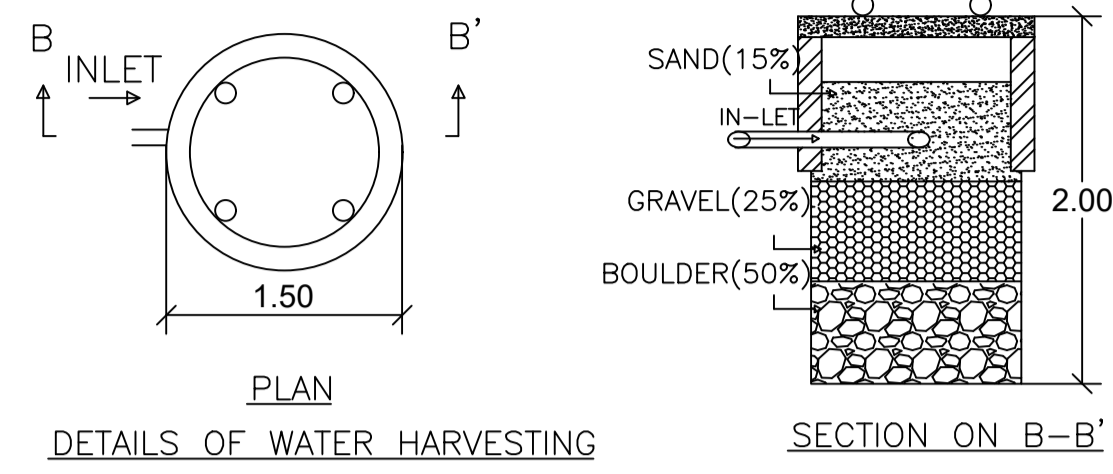

LTP NAME AND SIGNATURE	STRUCTURAL ENG'S NAME AND SIGNATURE	BUILDER NAME AND SIGNATURE	DIGITAL SIGNATURE
DINABANDHU RAJAK CMC/ENG/0001/2020			