


# SITE INSPECTION REPORT

- \* FILE NO -
  - \* NAME - SHRI RAM SAGAR SHARMA
  - \* KHATA NO - 112
  - \* PLOT NO - 7336, 7337
  - AREA - 5 DECIMAL
- BANSHIDIH, CHAS  
BOKARO

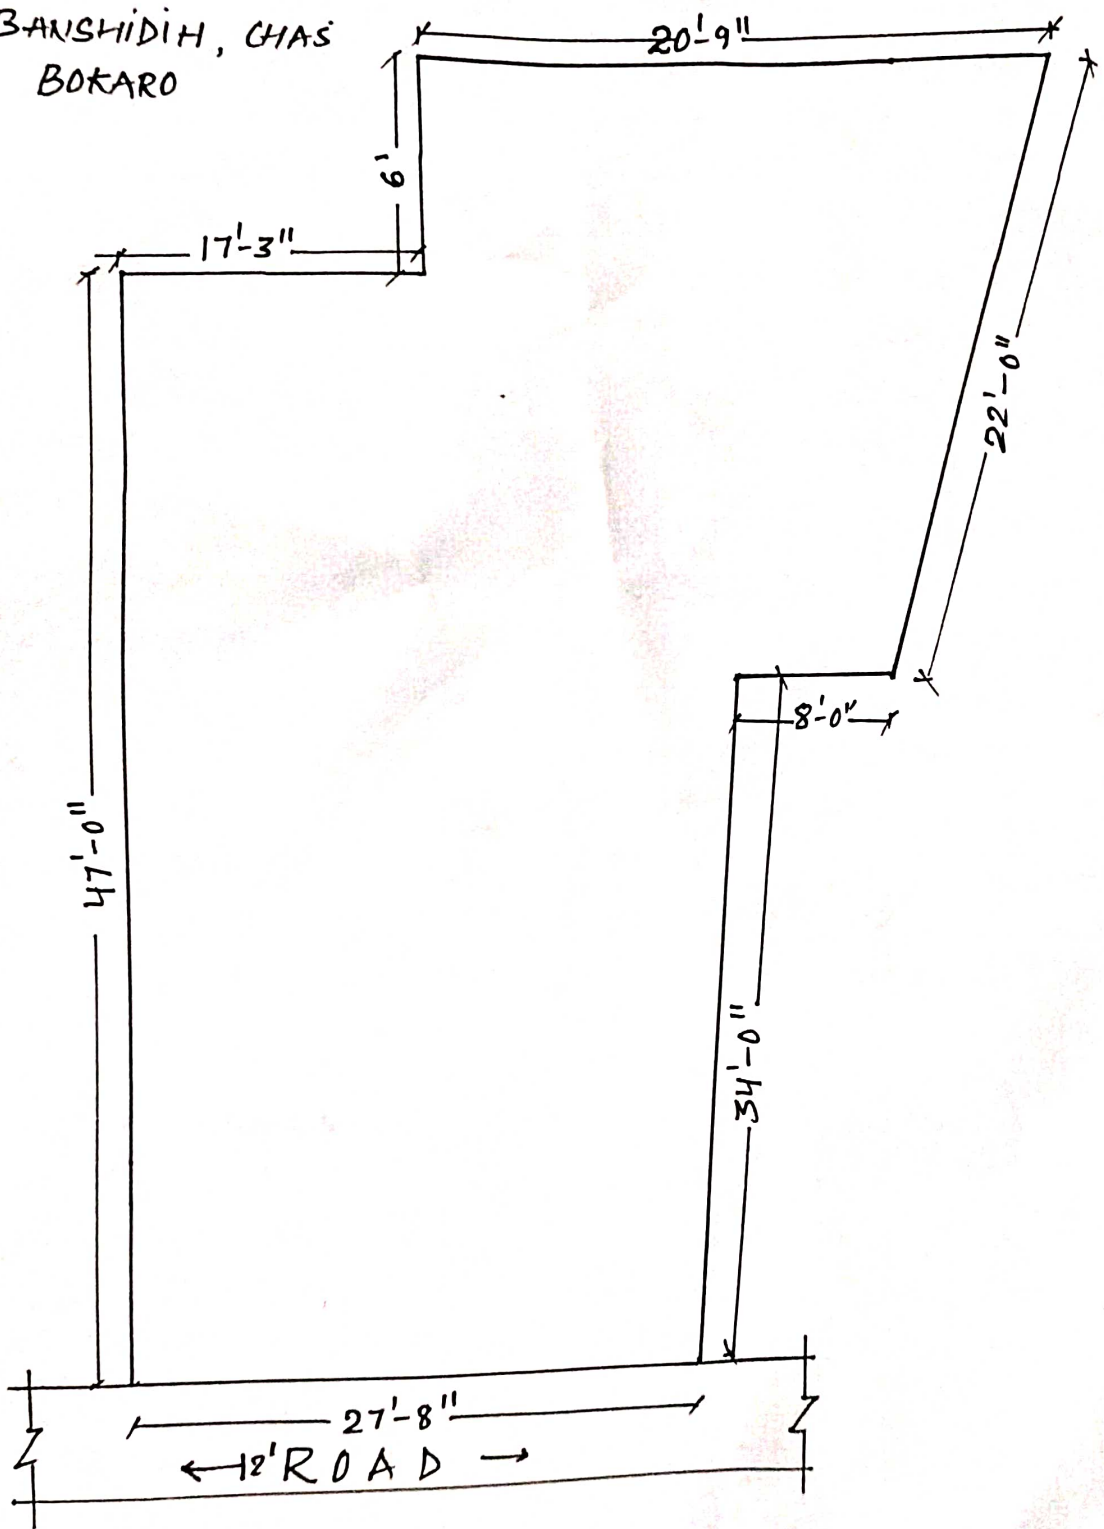

- \* DRAIN DISTANCE - 0.0M
- \* NOTE - NO HT ELECTRIC LINE AVAILABLE ON SITE.

*[Signature]*  
9/07/22  
J.E.