

# Site Visit Report


Name - Bhikhari Makto

File No - CMC/BP/0098/W29/2023

Khata No - 44

Plot No - 935

Total plot Area - 5 Decimal

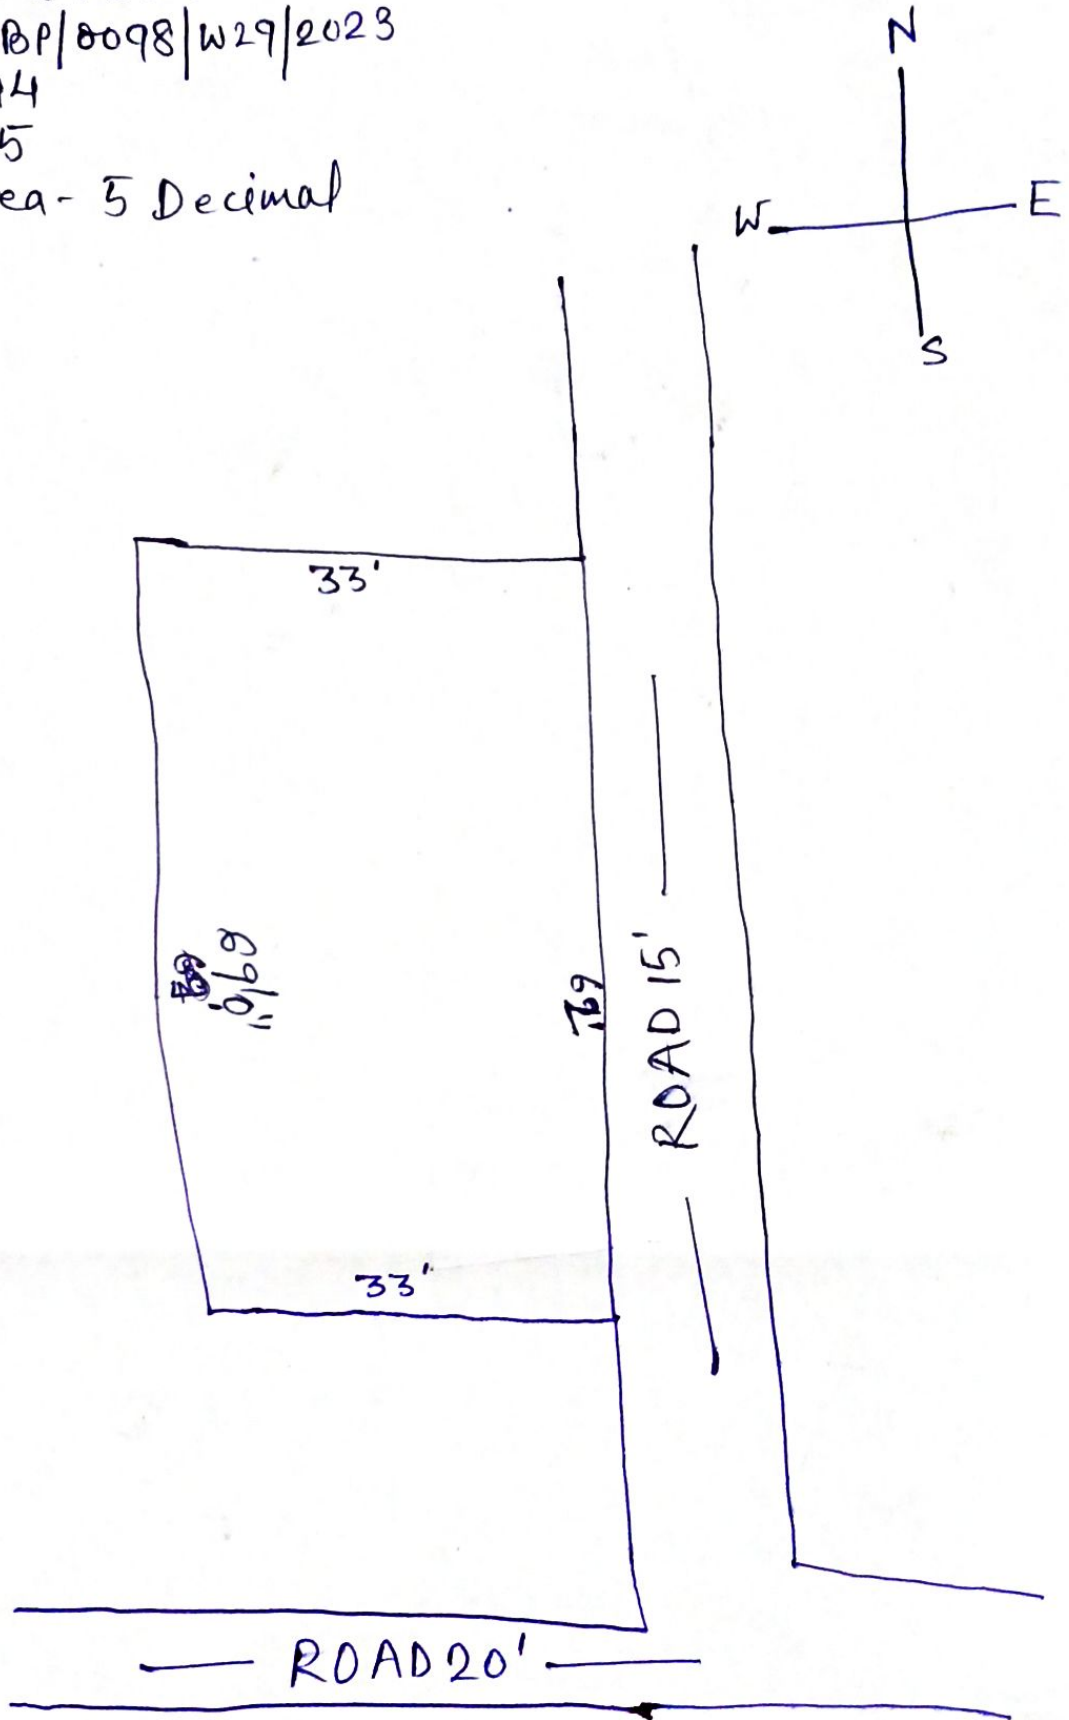

Note:- No high tension wire is at site position;  
50m = 100m from site

*[Signature]*  
20/4/2023  
JT