
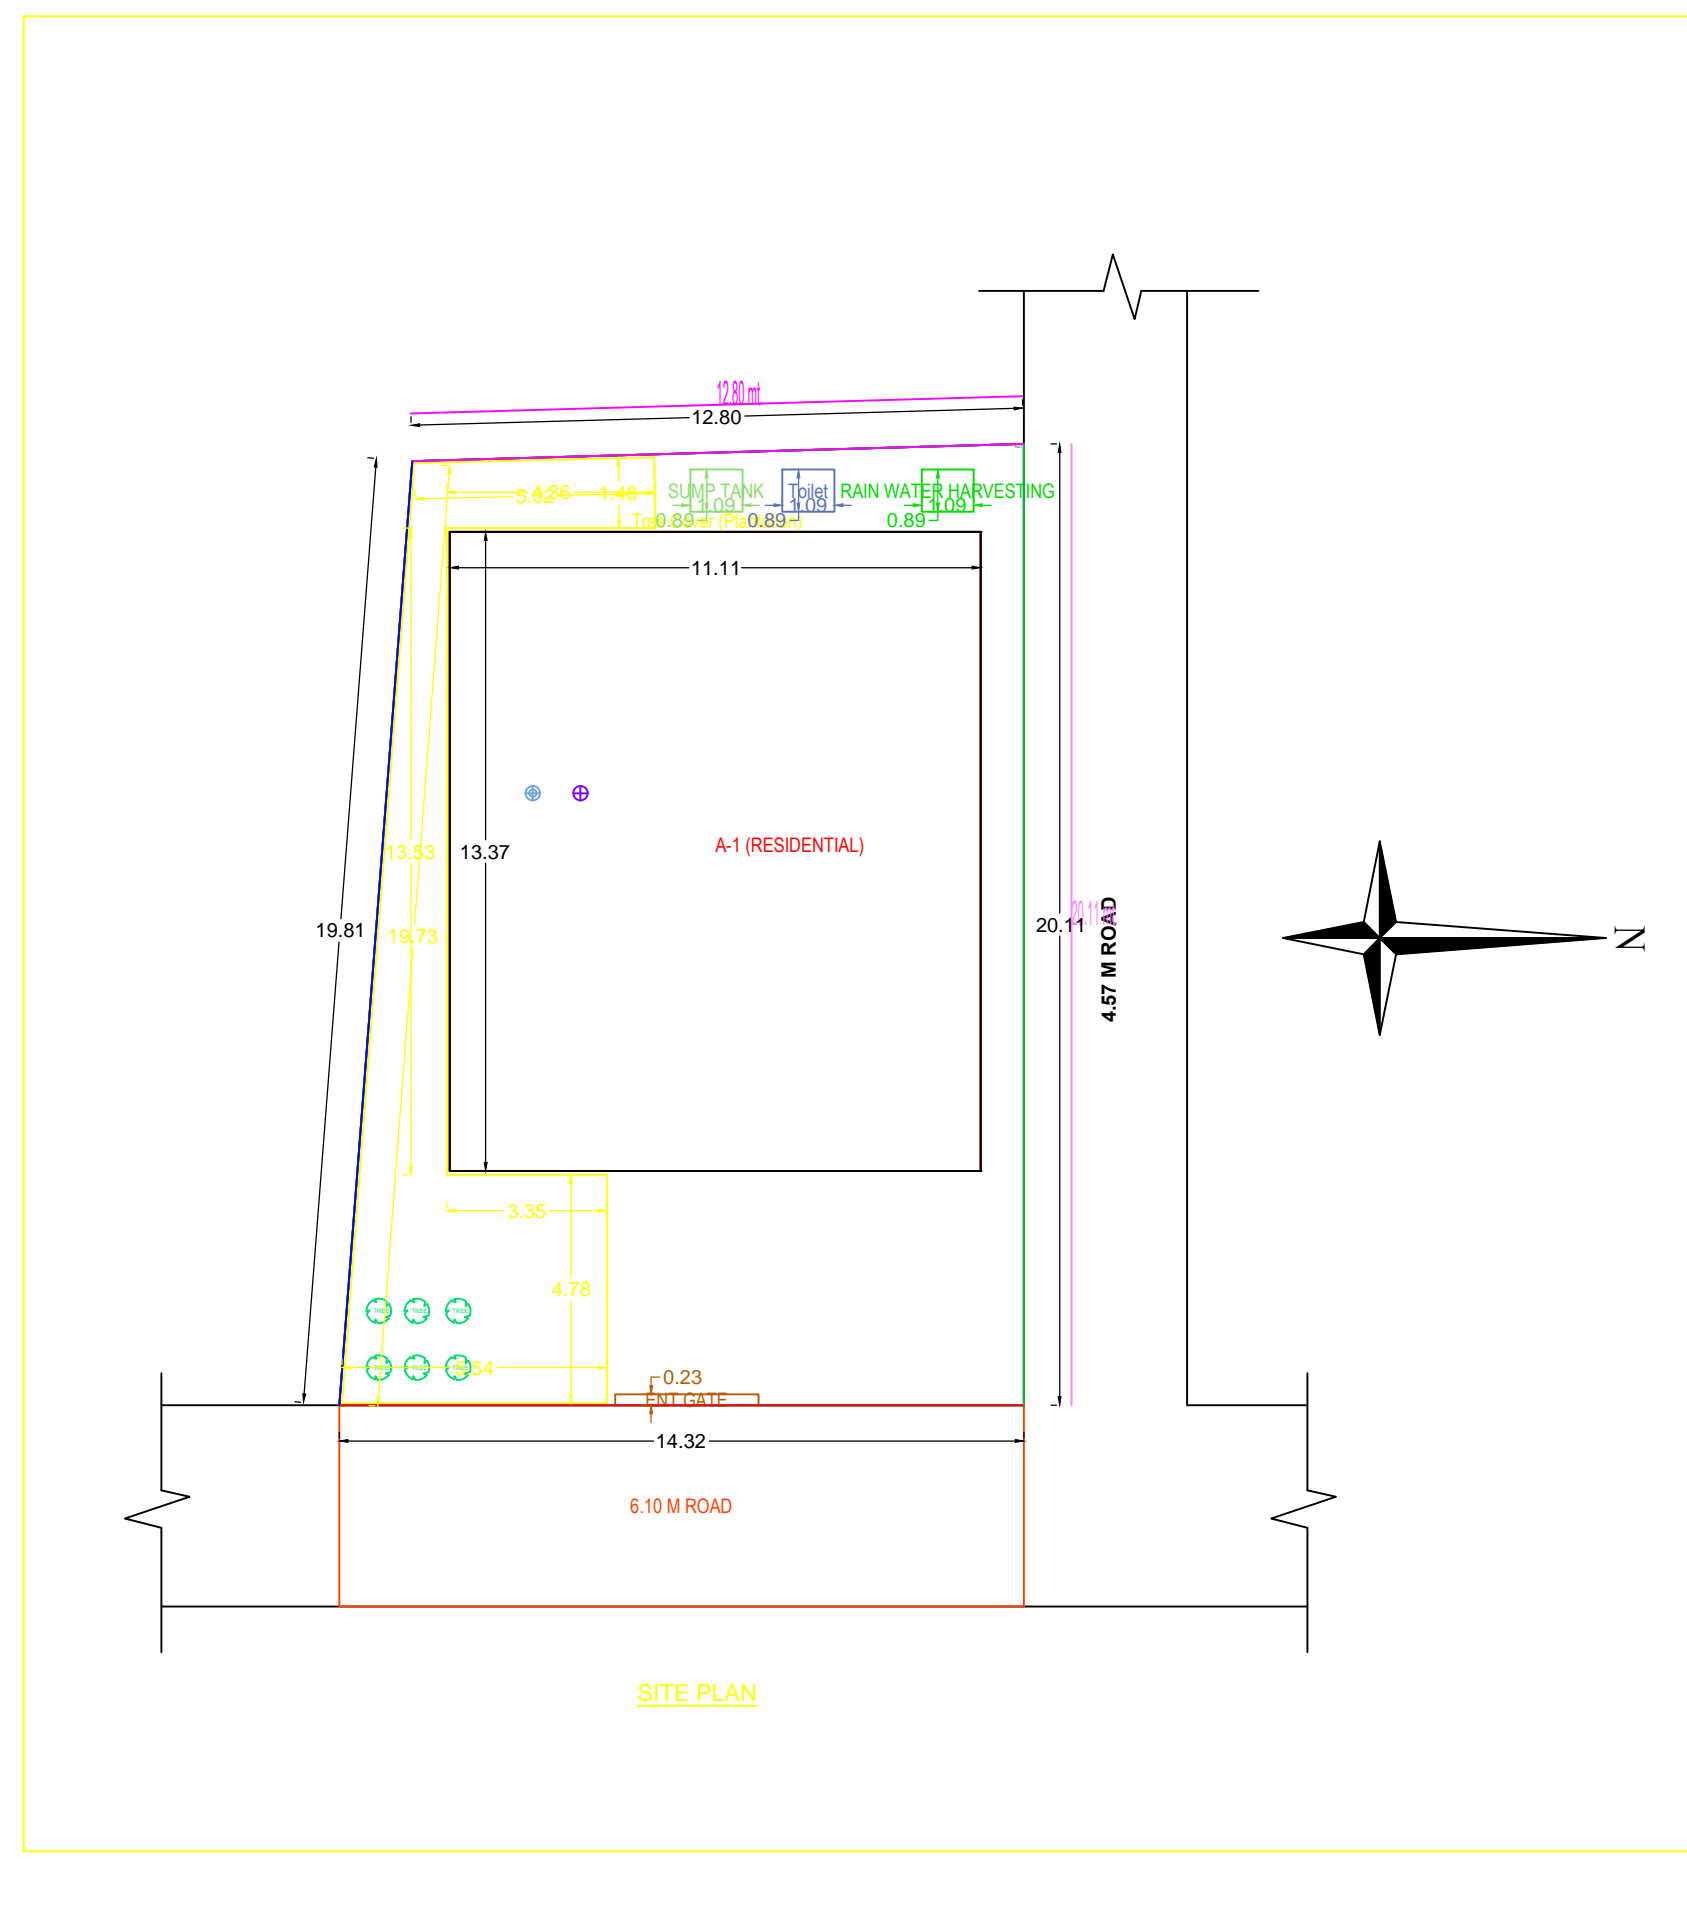
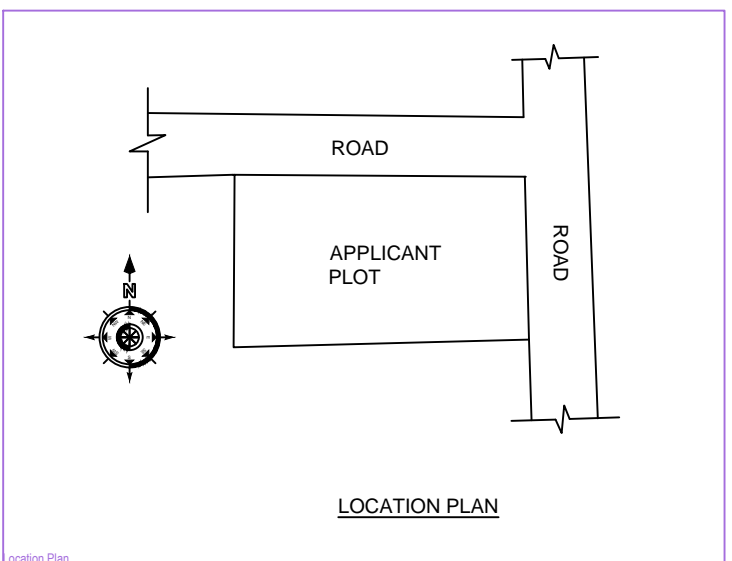
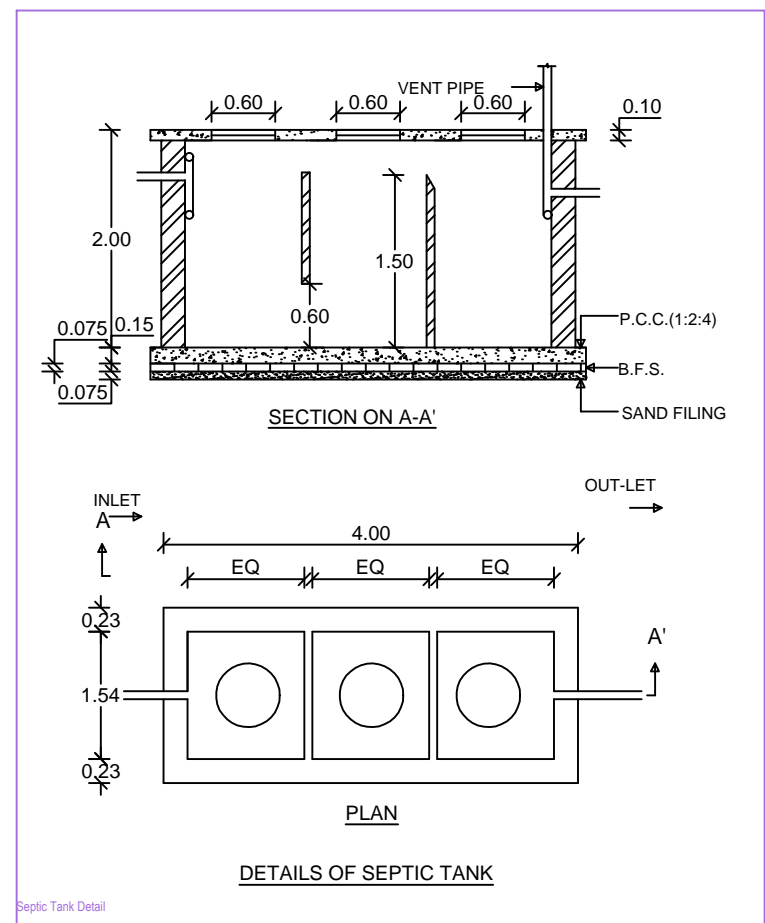
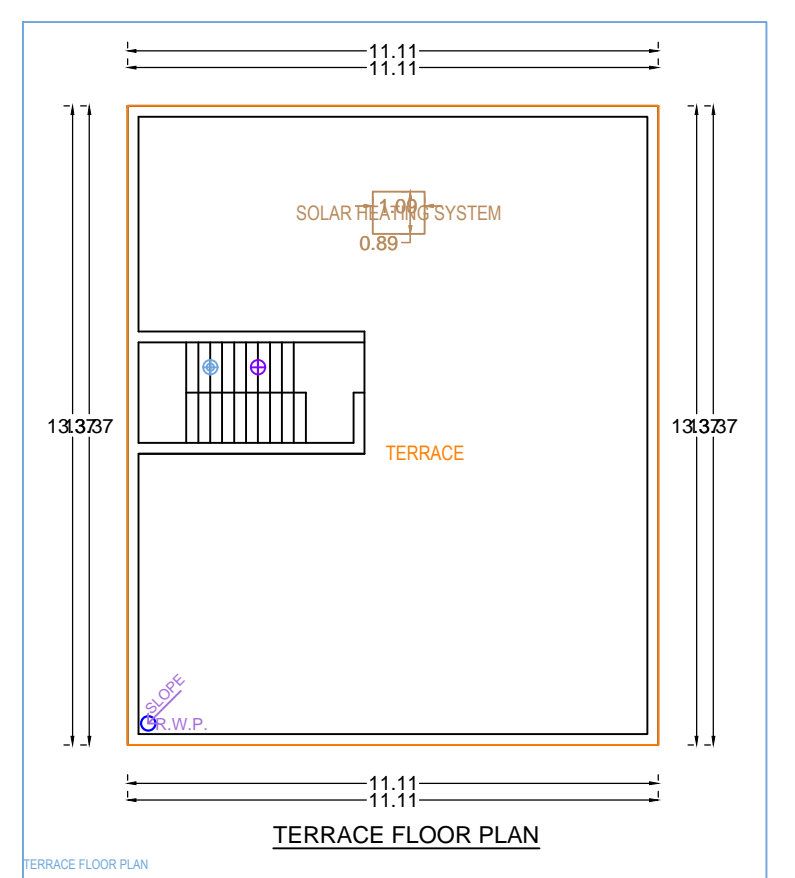
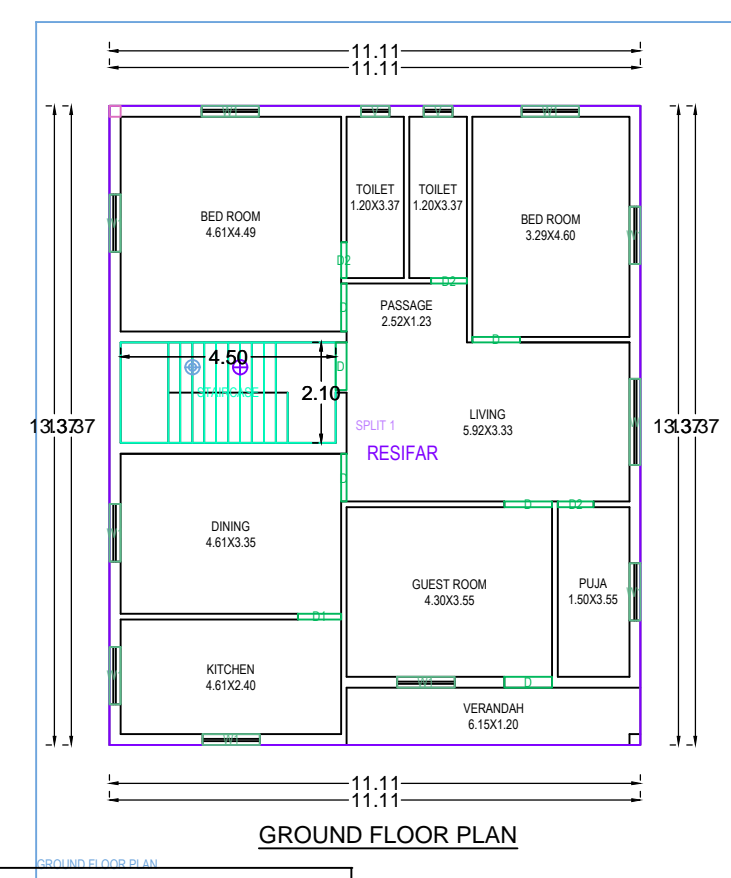
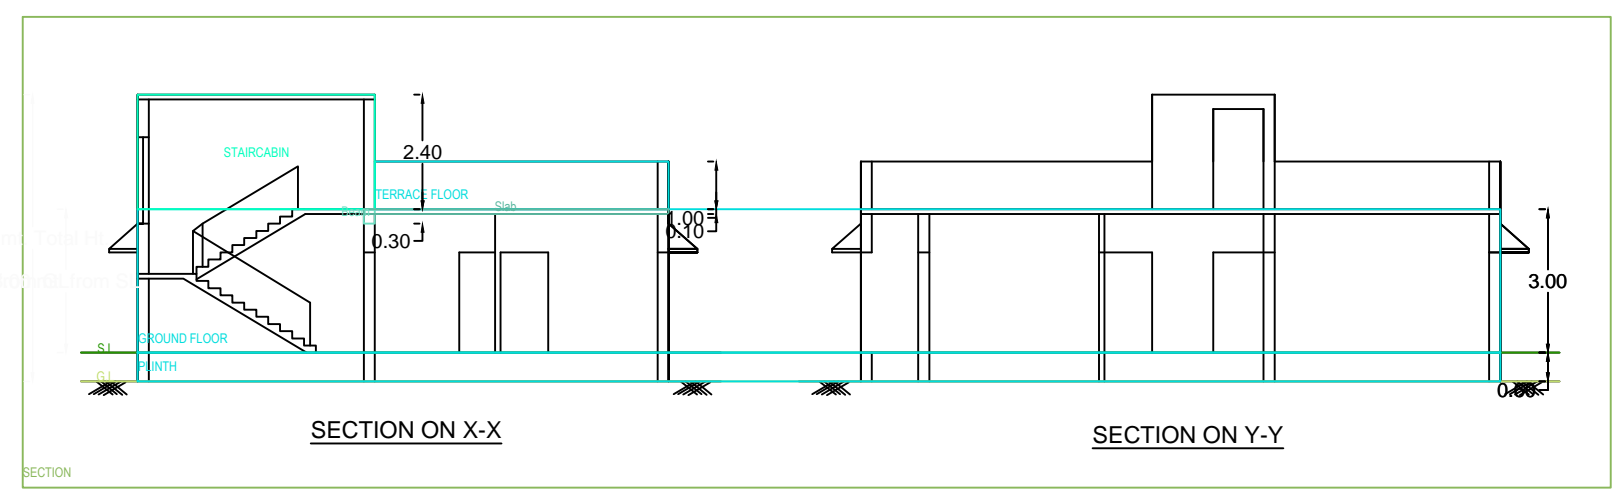
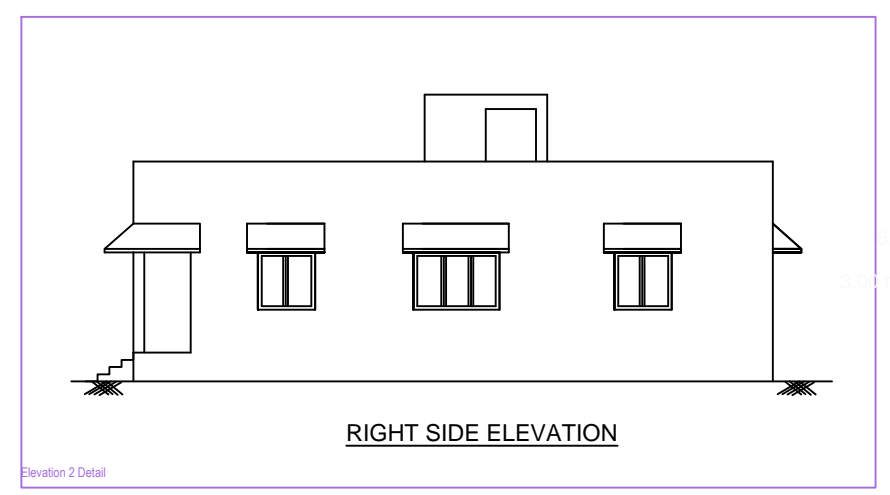
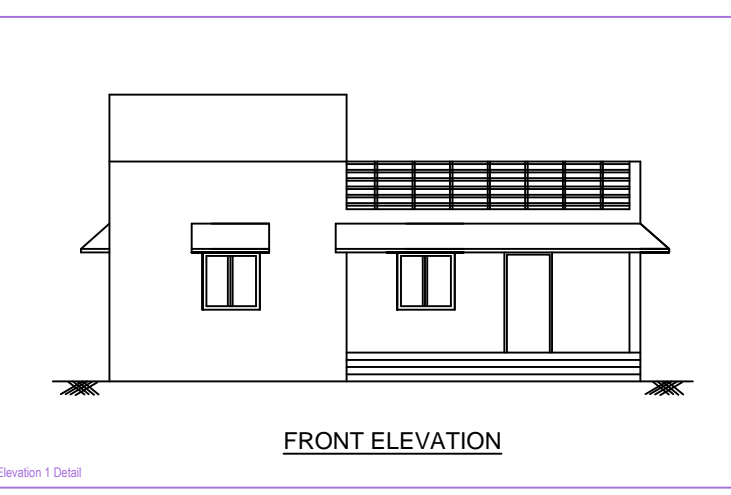
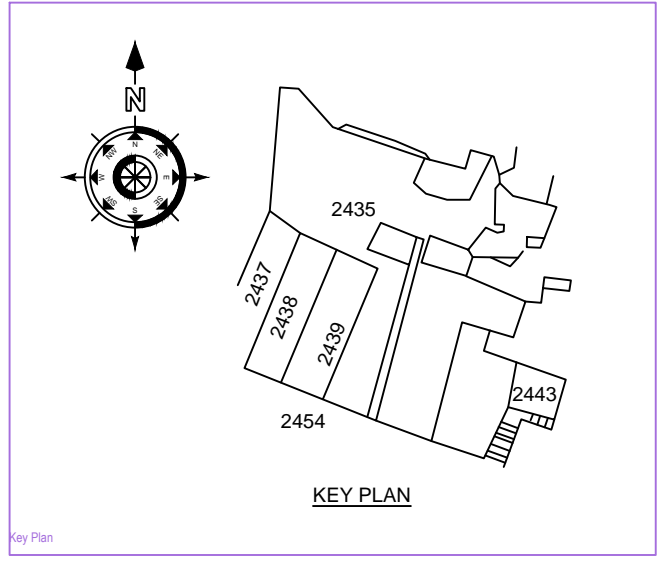
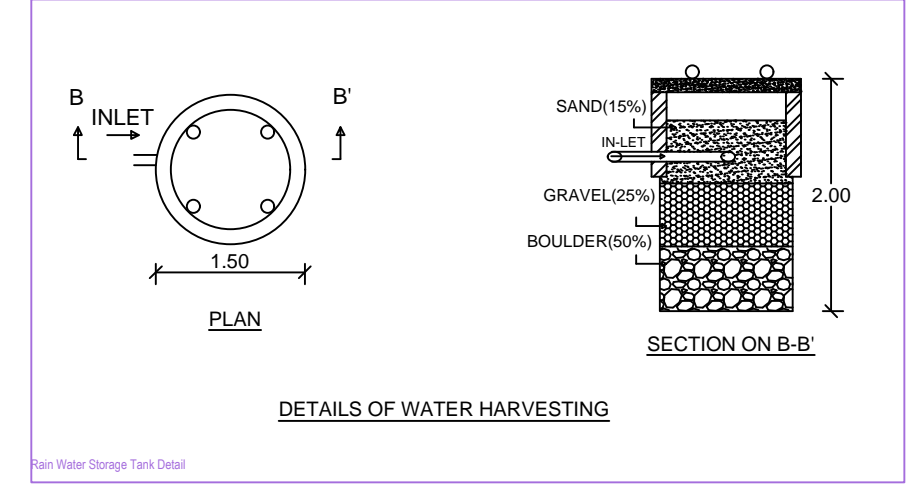


Project Title :SMT LAKHI BALA DEVI

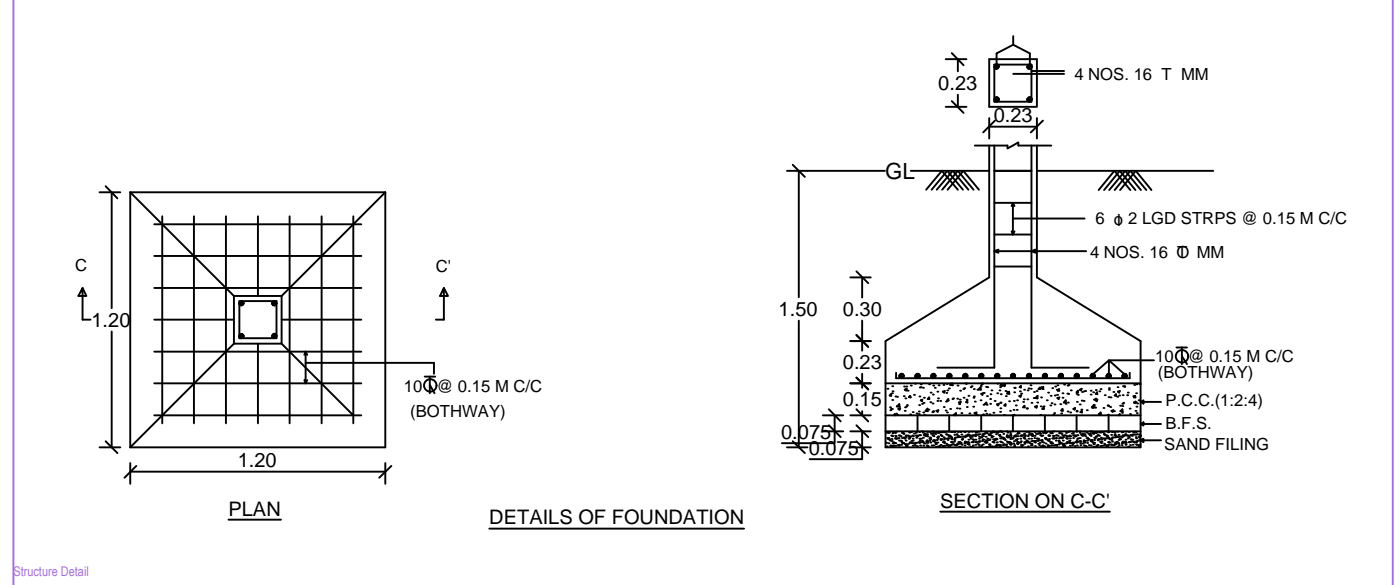

Floor Name	Total Built Up Area (Sq mt)	Proposed FAR Area (Sq mt)	Total FAR Area (Sq mt)	Tent (No.)
Ground Floor	148.54	148.54	148.54	01
Terrace Floor	148.54	0.00	0.00	00
Total	148.54	148.54	148.54	01

BUILDING NAME	NAME	LENGTH	HEIGHT	NOB
A (RESIDENTIAL)	02	0.75	2.10	03
A (RESIDENTIAL)	01	0.80	2.10	01
A (RESIDENTIAL)	01	1.20	1.20	09
A (RESIDENTIAL)	01	1.80	1.20	01
Total	-	-	-	12

BUILDING NAME	NAME	LENGTH	HEIGHT	NOB
A (RESIDENTIAL)	V	0.80	1.00	02
A (RESIDENTIAL)	01	1.20	1.20	09
A (RESIDENTIAL)	W	1.80	1.20	01
Total	-	-	-	12

FLOOR	Name	UshBUA Type	UshBUA Area	Carpet Area	No. of Rooms	No. of Tenement
GROUND FLOOR PLAN	SPLIT 1	FLAT	148.54	148.49	11	1
TERRACE FLOOR PLAN	-	-	148.54	148.49	11	1

PROJECT DETAIL:	VERSION NO. 1.0.30
Region: ZHARHANG URBAN LOCAL BODIES	Plot Subtype: Residential
District: BOHARD	Plot Subtype: Bungalow/Dwelling / Non-Apartment
Application Type: General Proposal	Land Use Zone: NA
Project Type: Building Permission	Plot No.:
Nature of Development: New	Abutting Road Width:
Location: Old Area	Revenue Survey No/Survey No.:
Site Location: NA	Thane No.:
UshBUA Name:	Block No.:
Ward No.:	Know No.:
Road Street:	North:
	South:
	East:
	West:

AREA DETAILS	UNIT	VALUE
AREA OF PLOT (Minimum)	(A)	270.07
Net Plot Area (Gross Plot Area - Deductions from Gross Plot Area)	(A-Deductions)	270.07
Deductions for Balance Plot Area (from Gross Plot Area)		
COF Area		0.00
Total		0.00
Balance Plot Area (Net Plot Area - Recreational/Plaza/amenity space)	(A-Deductions)	219.55
Plot Area for Coverage (Net Plot Area)	(A-Deductions)	270.07
Plot Area for FSI (Net Plot Area - Road/Watering Area)	(A-Deductions)	270.07
Accessory Plot Area		0.00

COVERAGE CHECK	VALUE
Proposed Coverage Area (50.00%)	148.54
Total Coverage Area (50.00%)	148.54

FAR CHECK	VALUE
Proposed Area of FAR	148.54
Total Area of FAR	148.54

BUILT UP AREA CHECK	VALUE
Total Proposed Built-up Area	148.54
ABSTRACT SUPERVISOR (Sign)	OWNER
DEVELOPMENT AUTHORITY	LOCAL BODY

Color Index	Color
Color Index	
Color Index	
Color Index	
Color Index	

Building Wing	Road Name	Front Margin	Rear Margin	Side Margin	Side Margin
A-1 (RESIDENTIAL)	6.10 M ROAD	4.90	1.50	0.90	0.90

Building	No. of Same Bldg	Total Built Up Area (Sq mt)	Proposed FAR Area (Sq mt)	Total FAR Area (Sq mt)	Tent (No.)
A (RESIDENTIAL)	1	148.54	148.54	148.54	01
Grand Total	1	148.54	148.54	148.54	01