




SITE PLAN

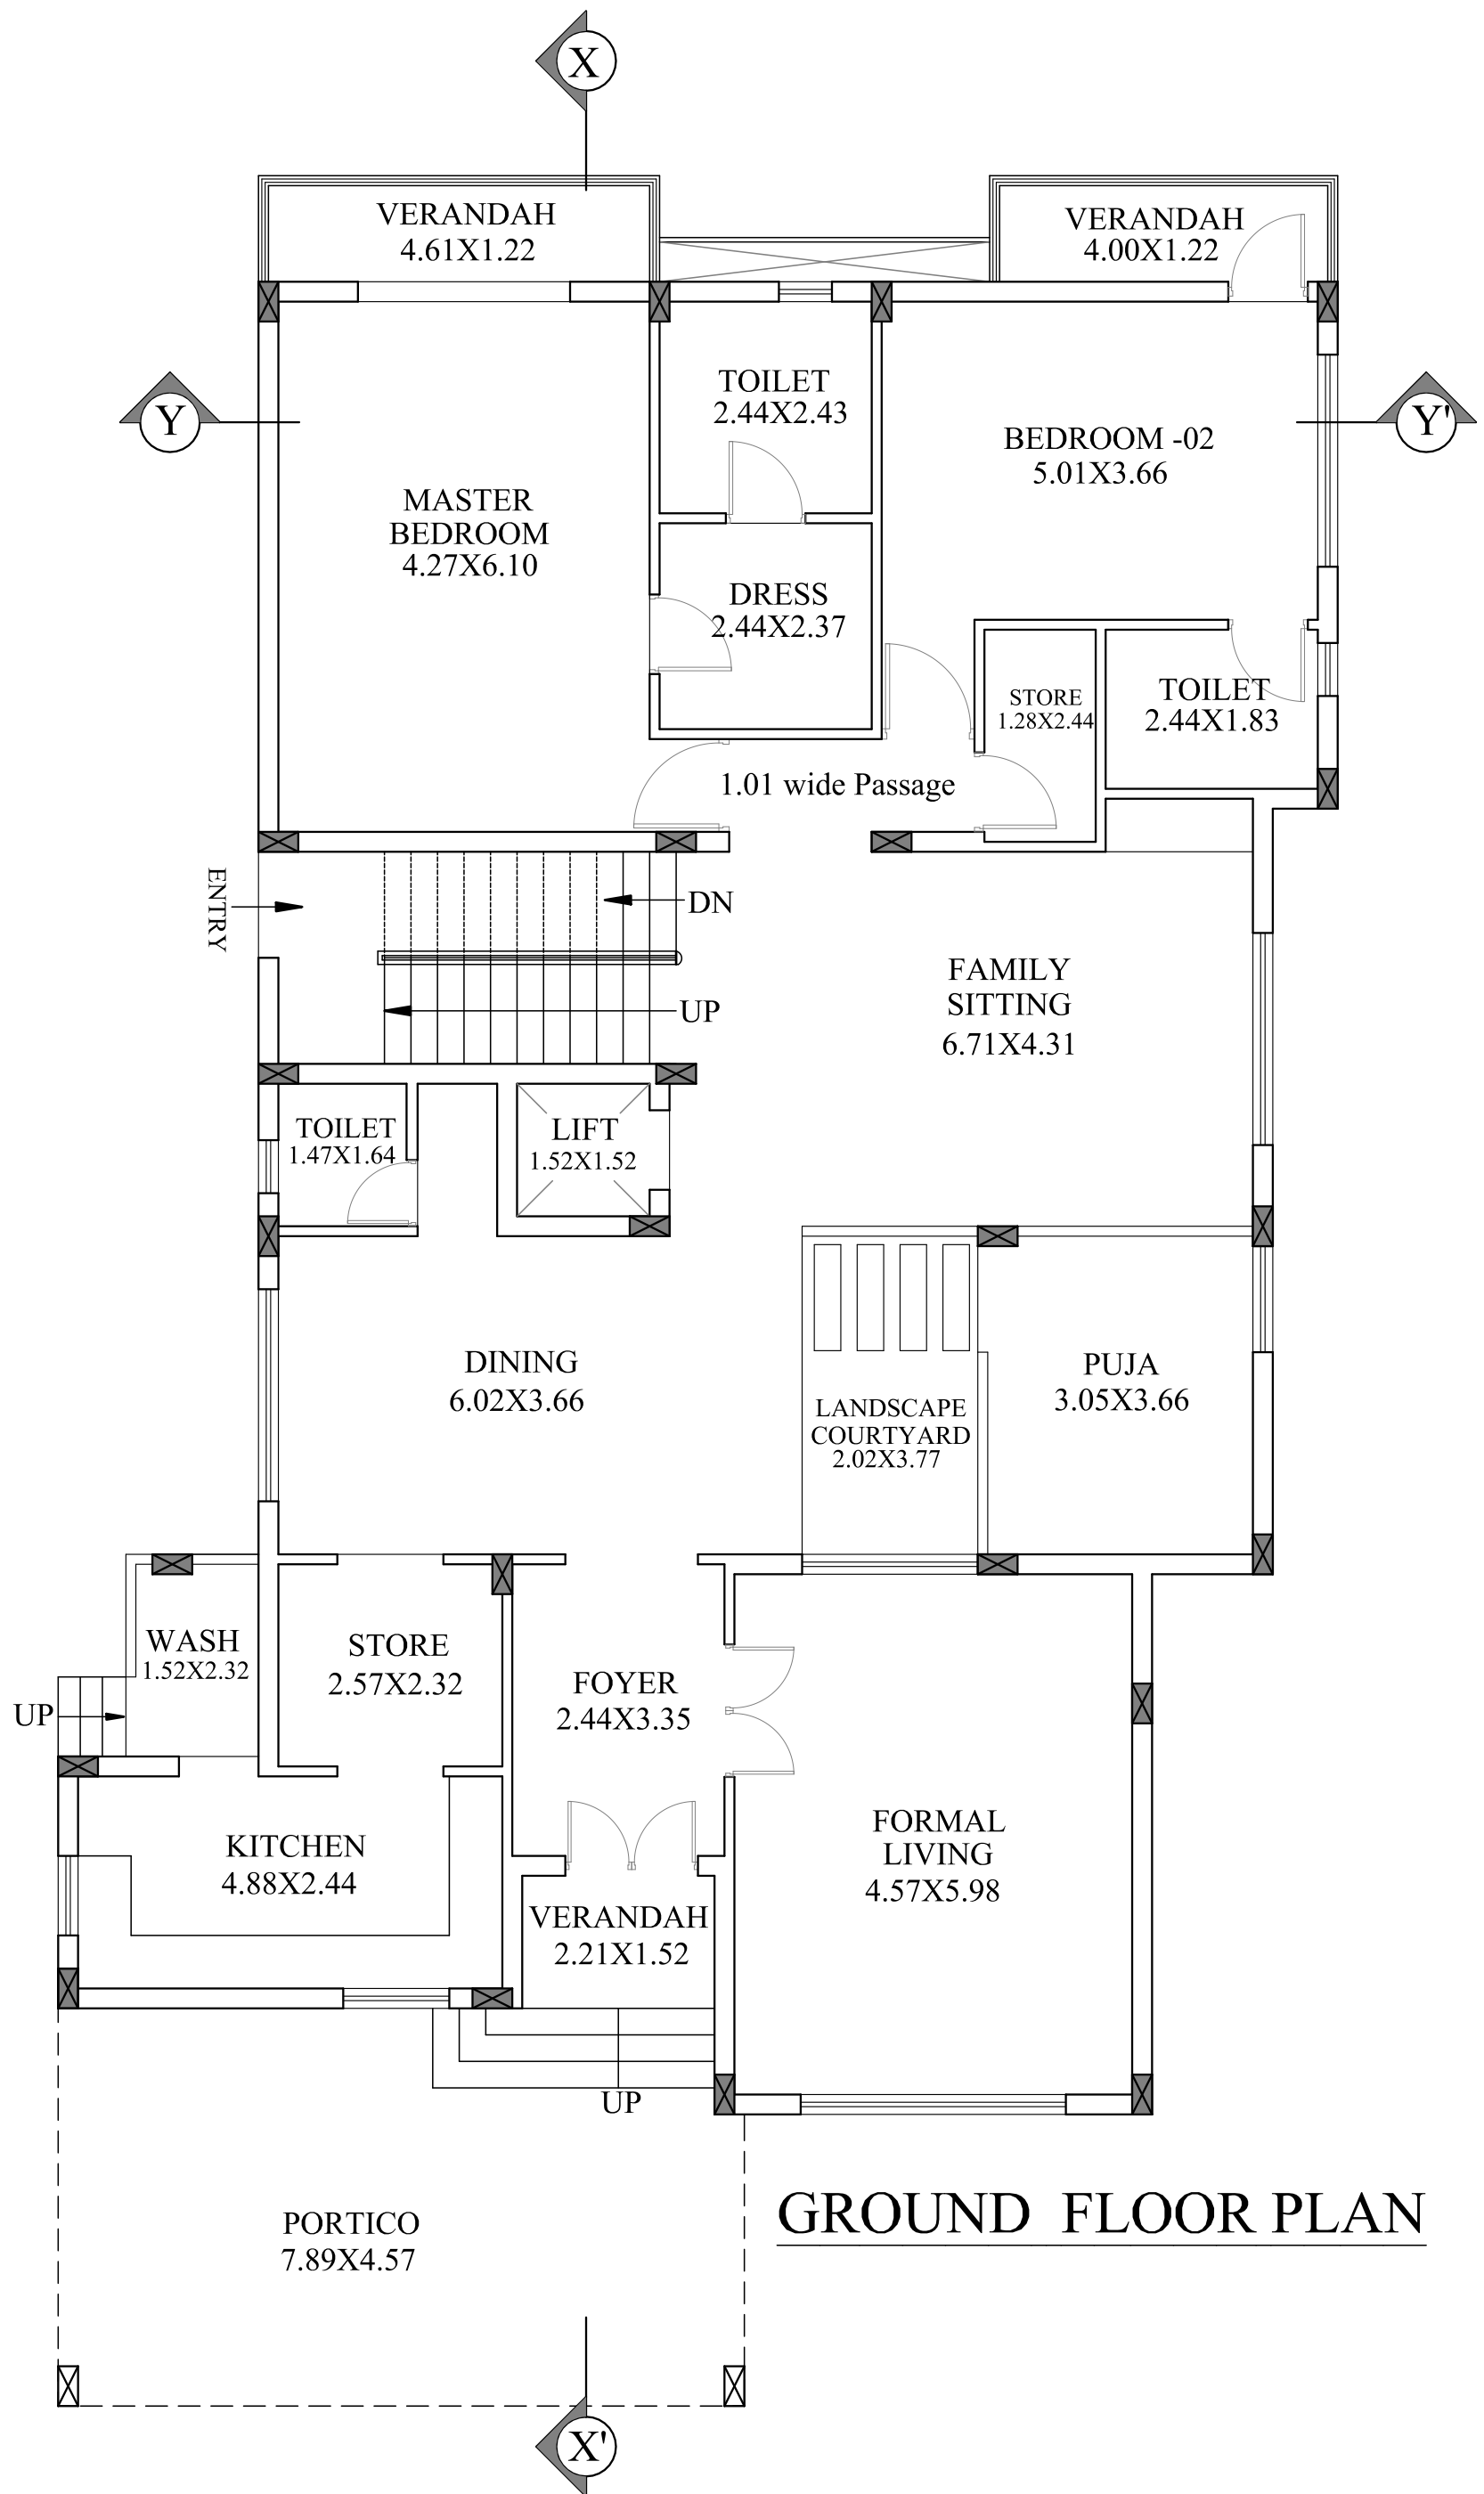


GROUND FLOOR PLAN

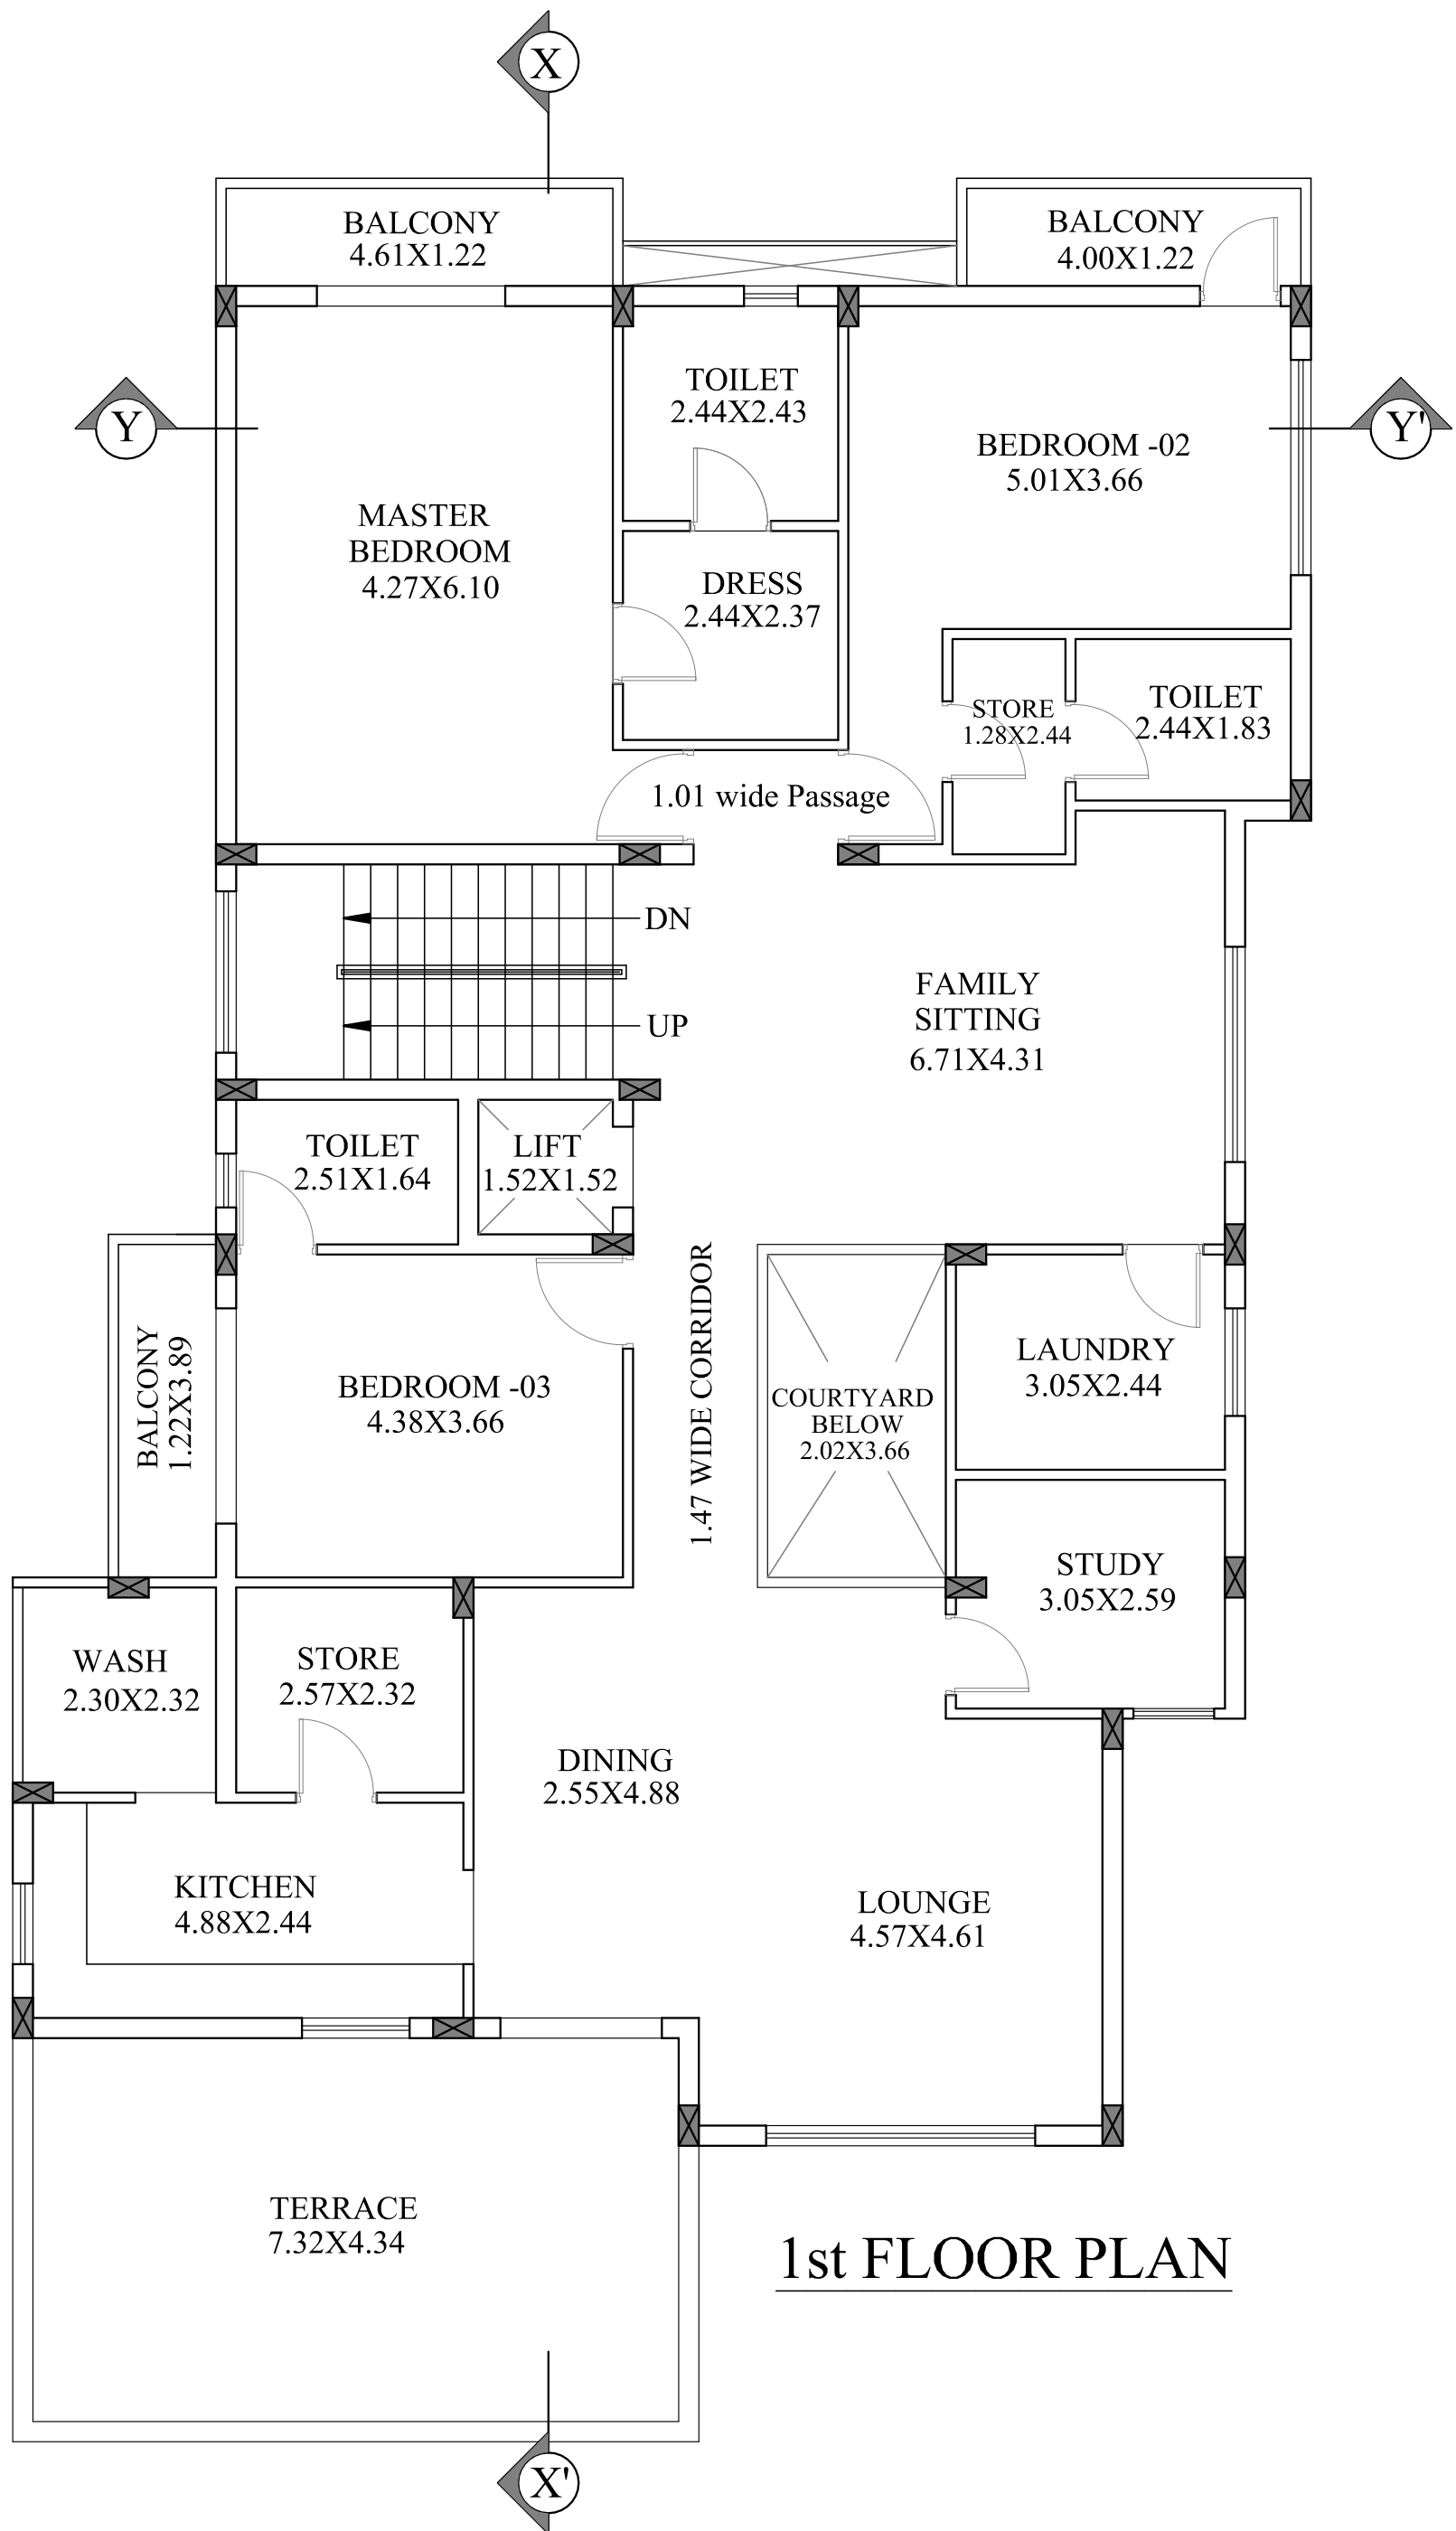


1st FLOOR PLAN

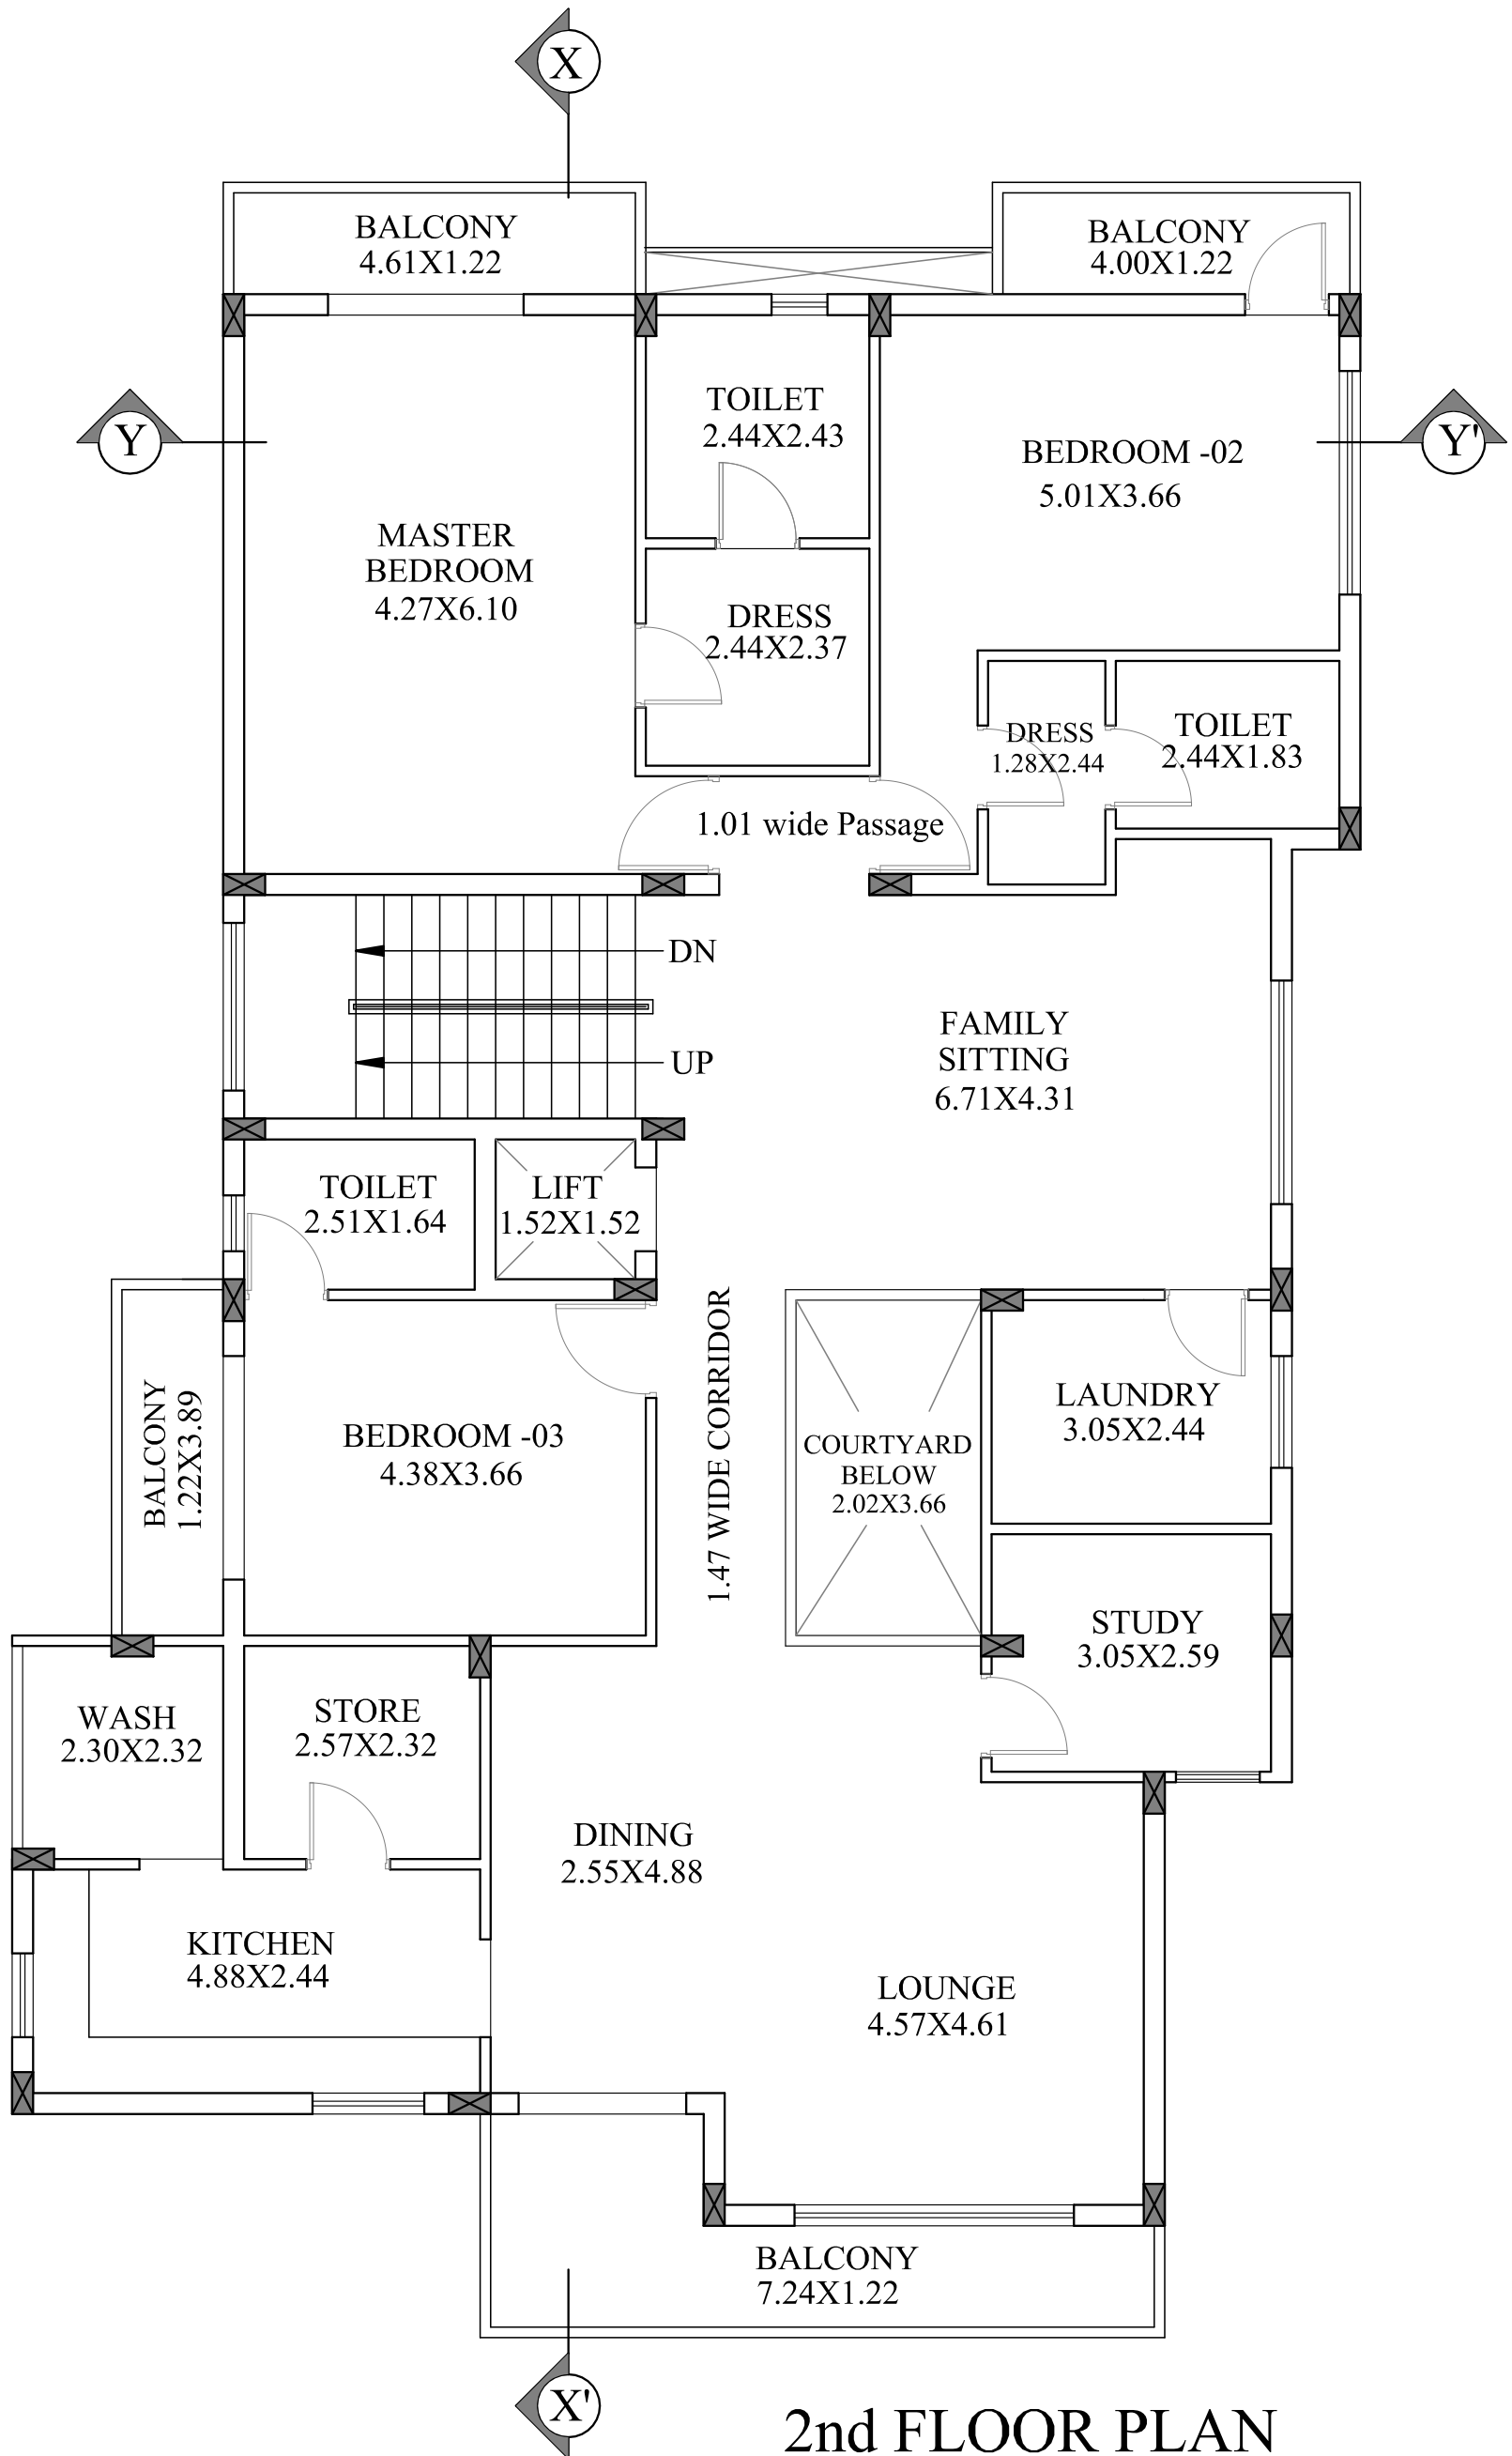


2nd FLOOR PLAN

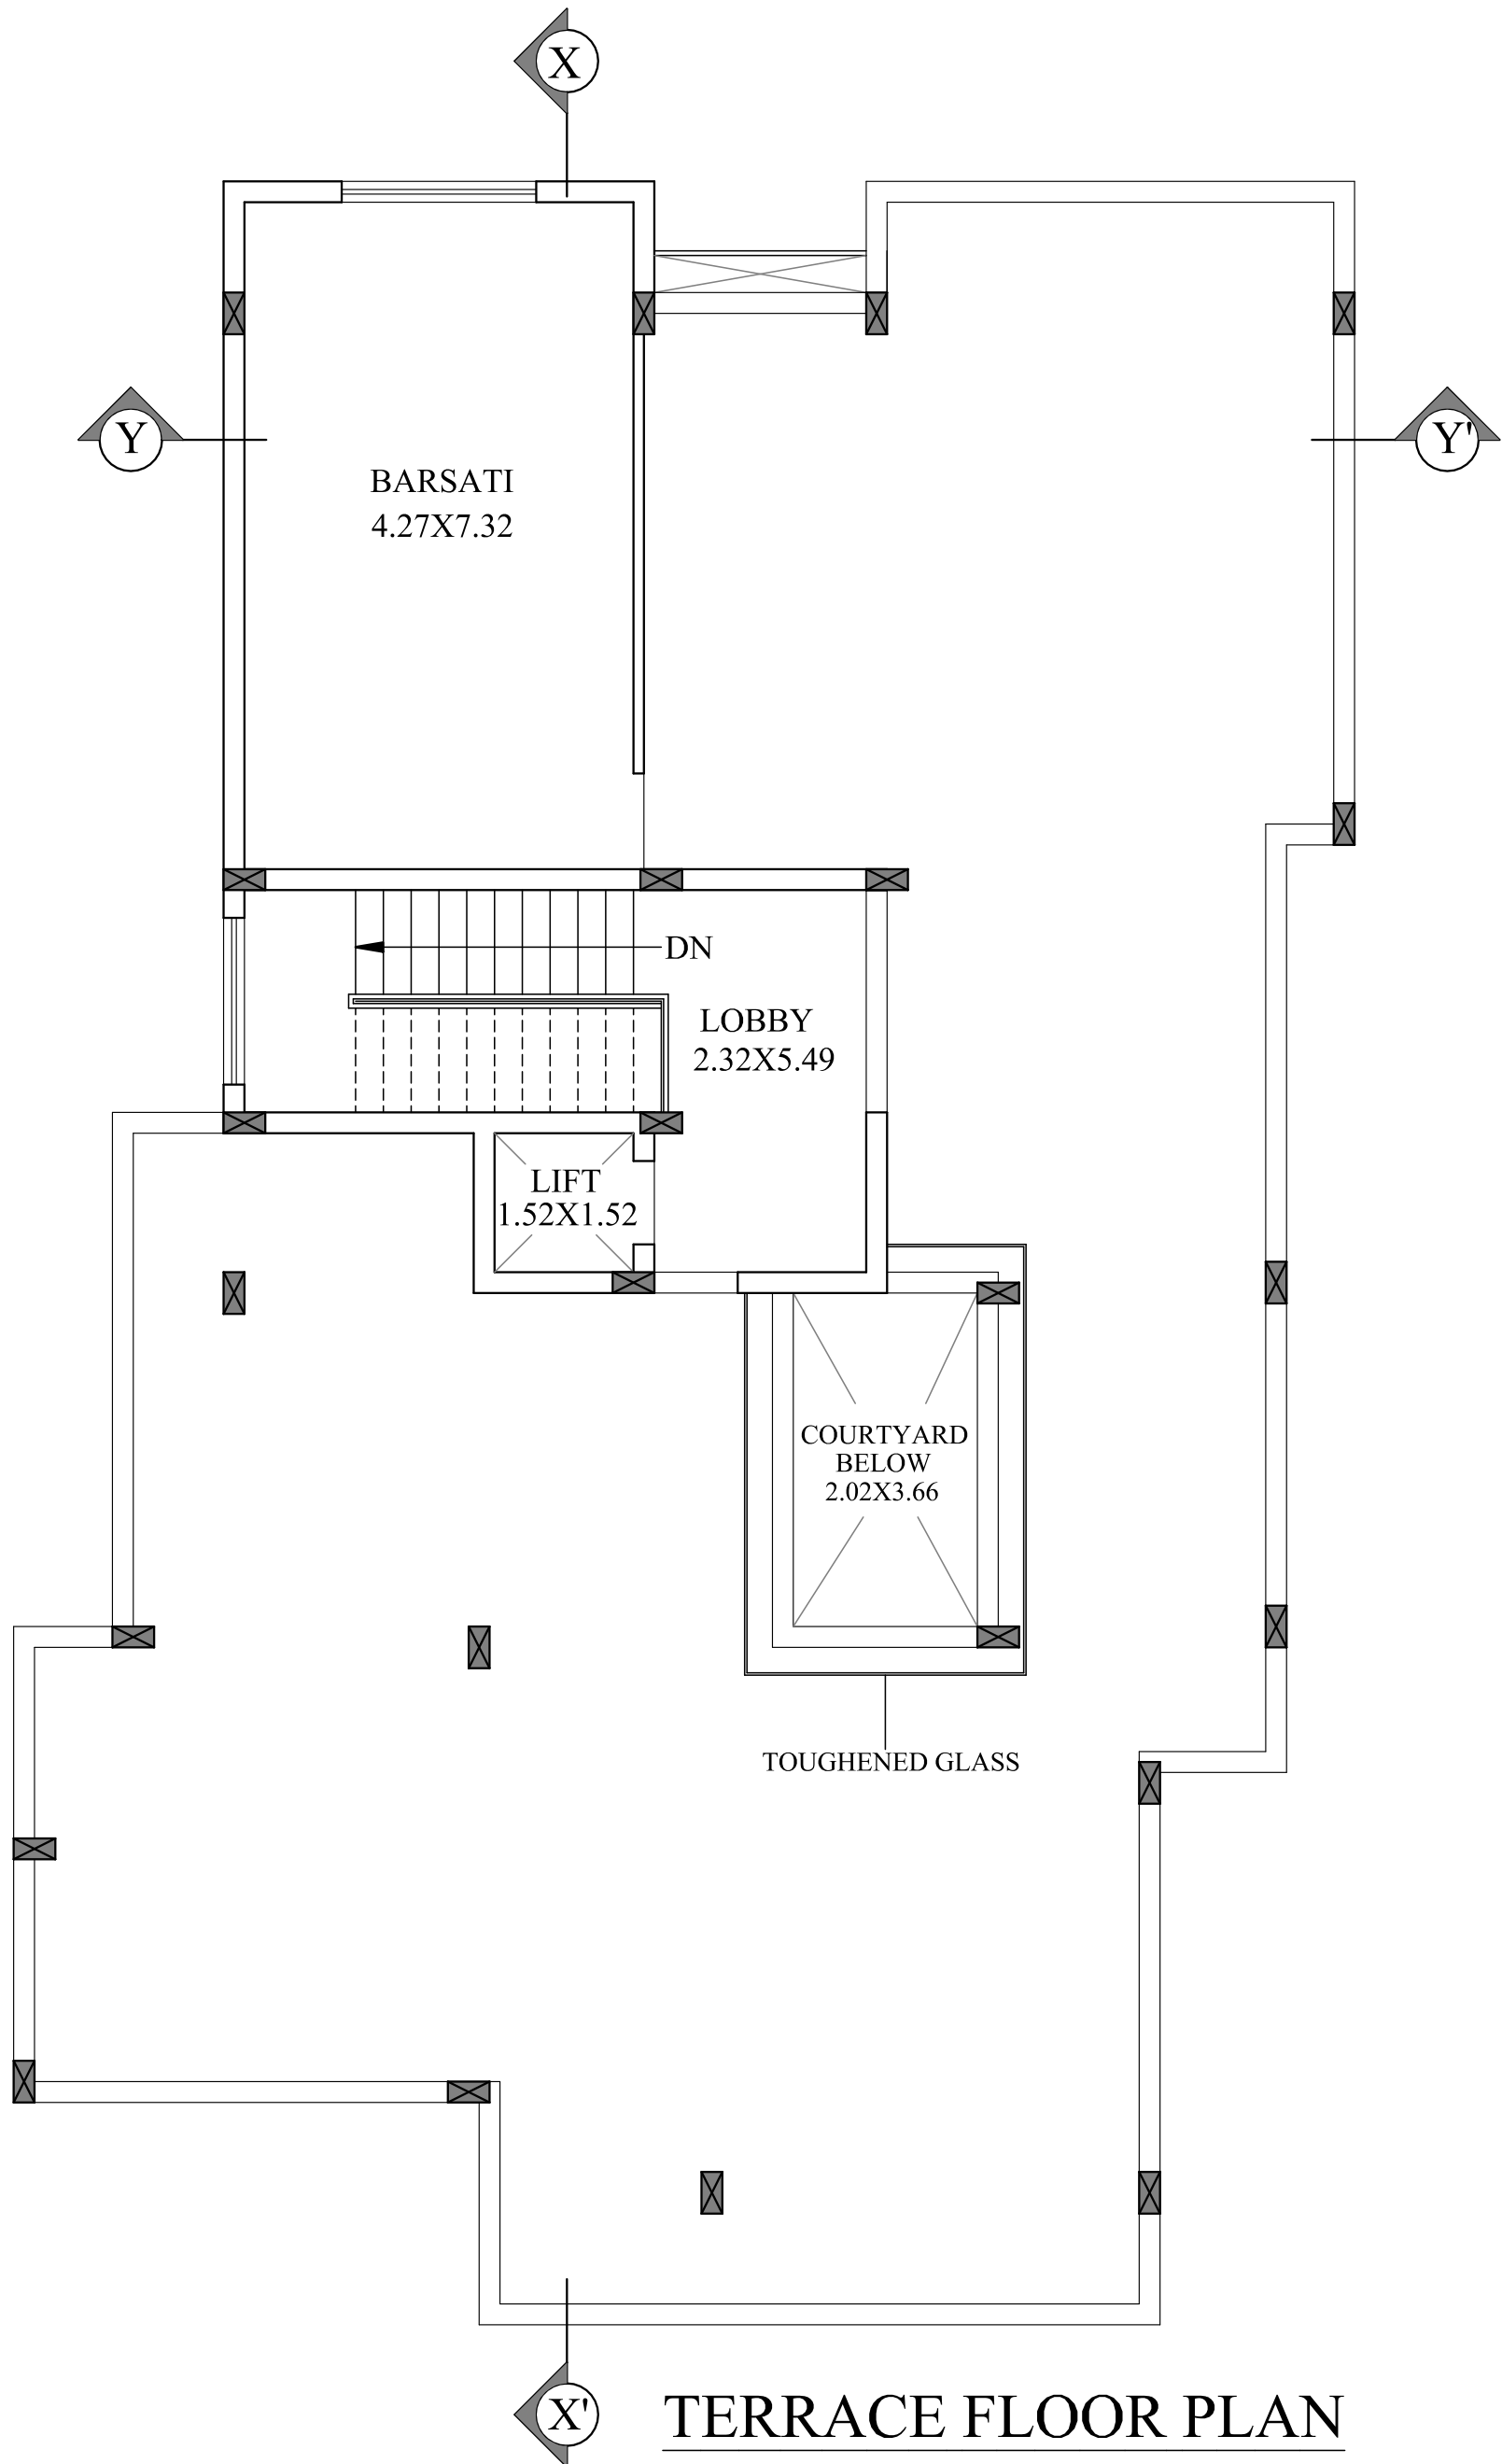

TERRACE FLOOR PLAN

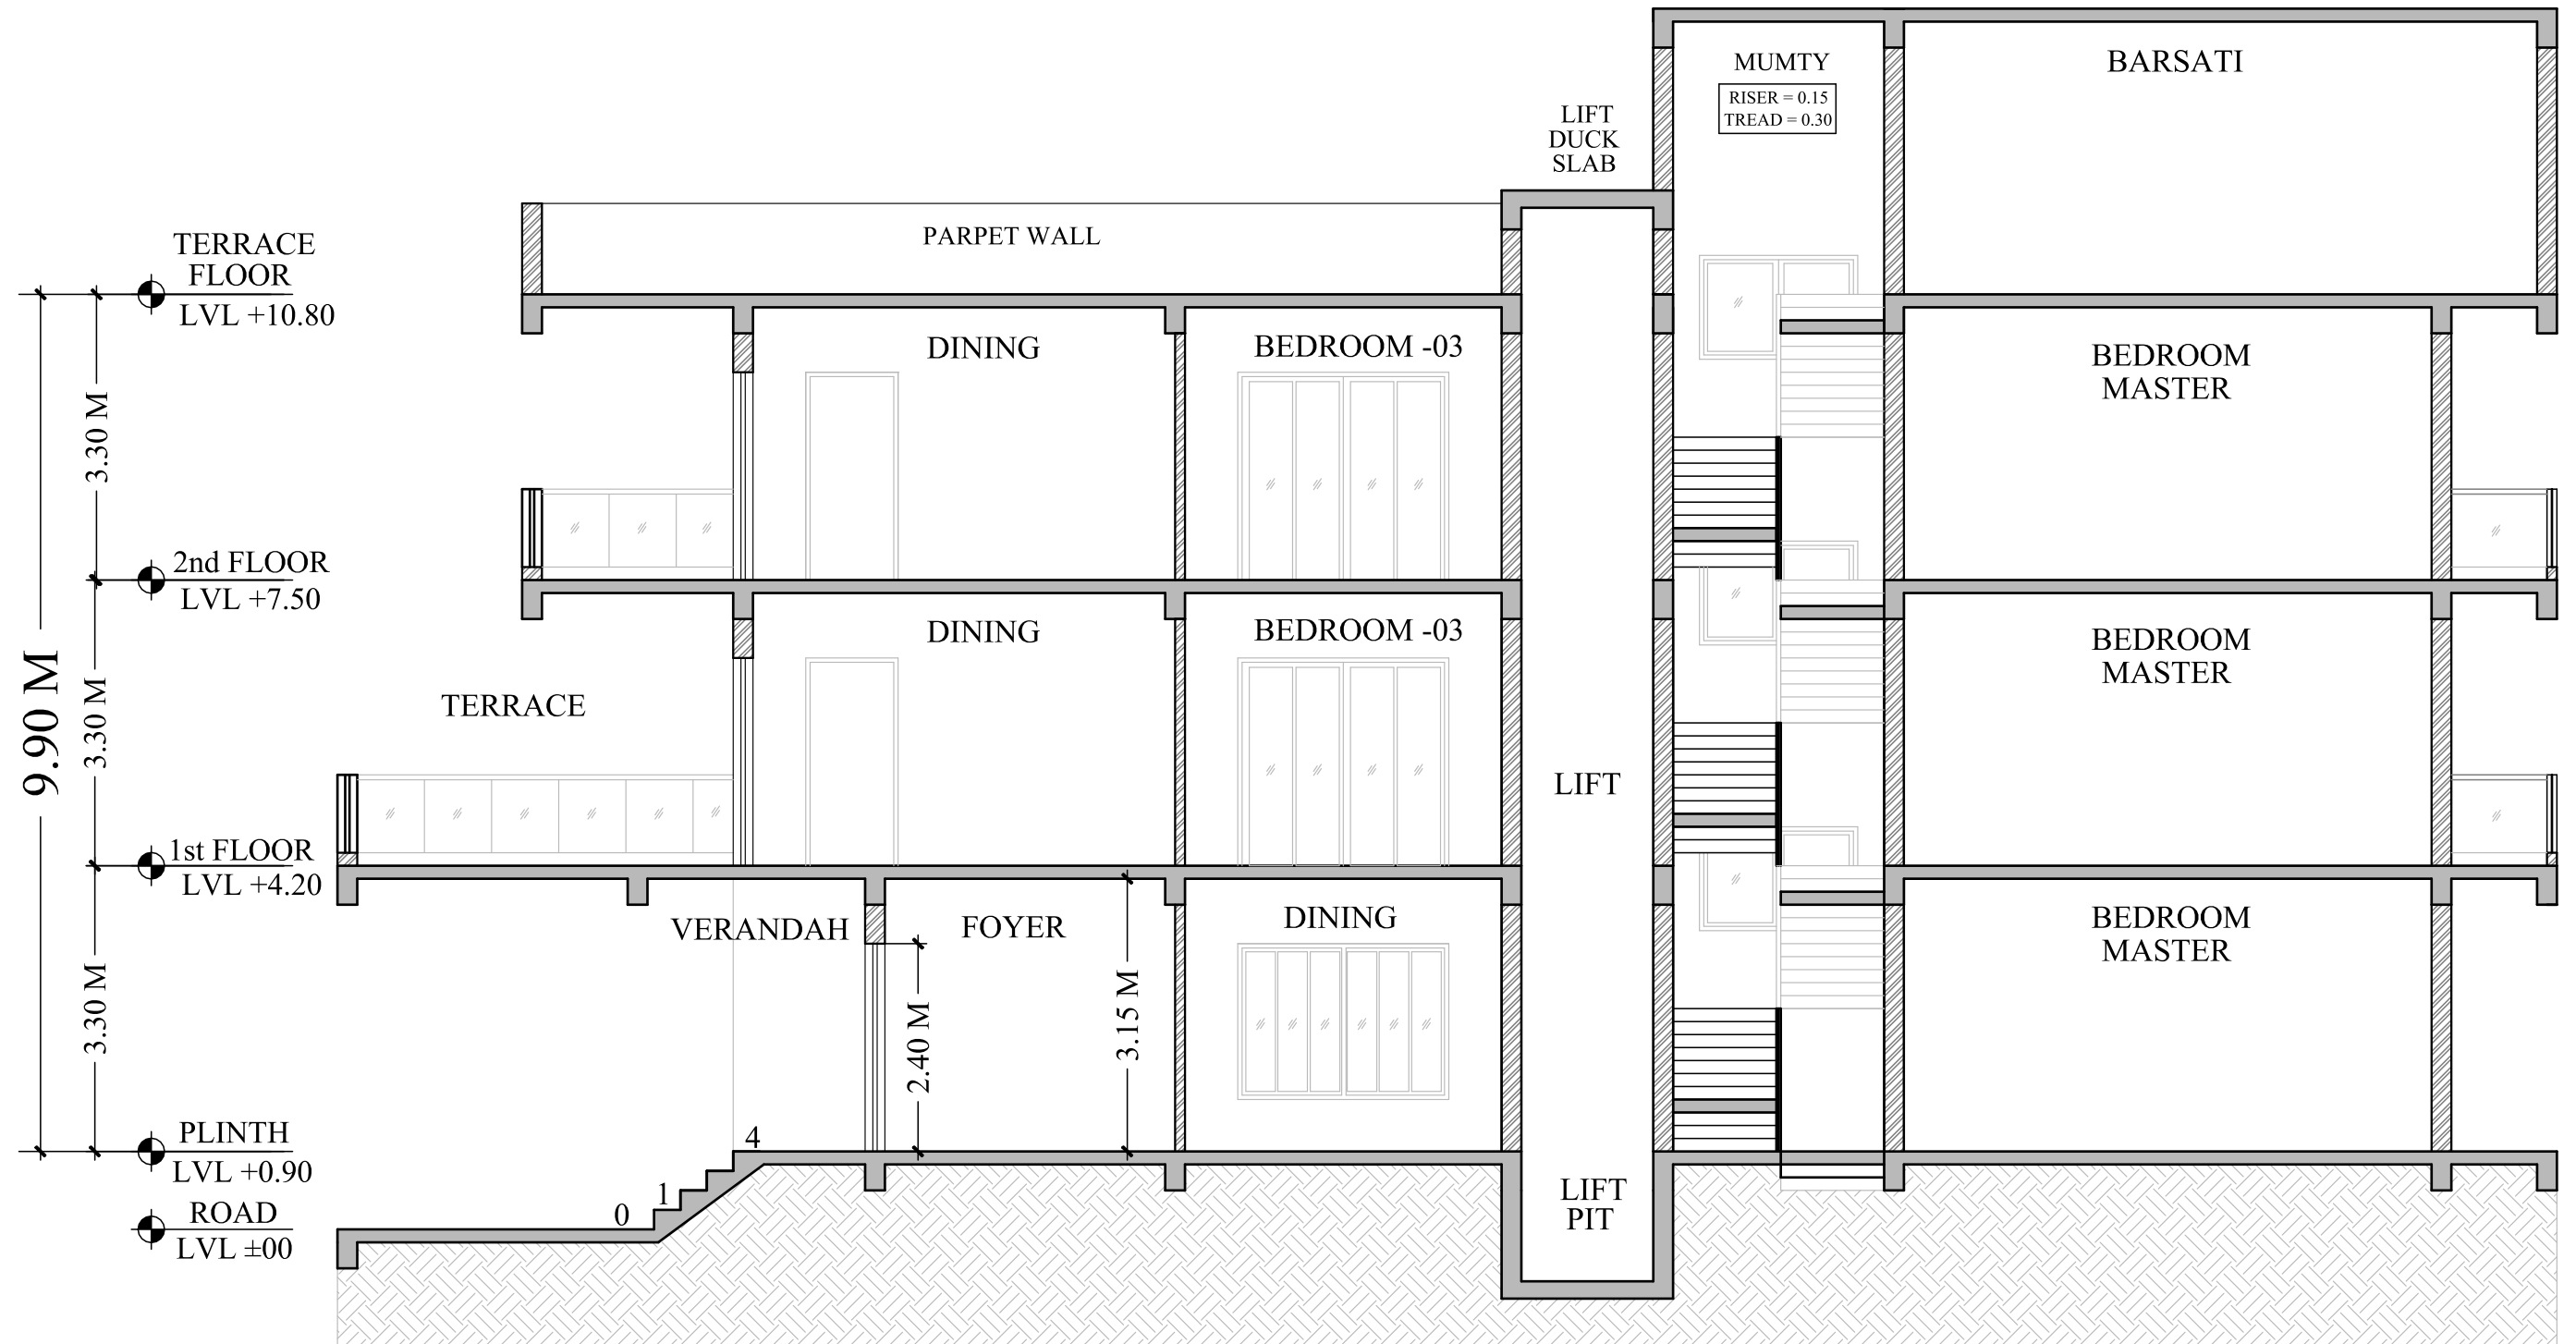

SECTION X X'

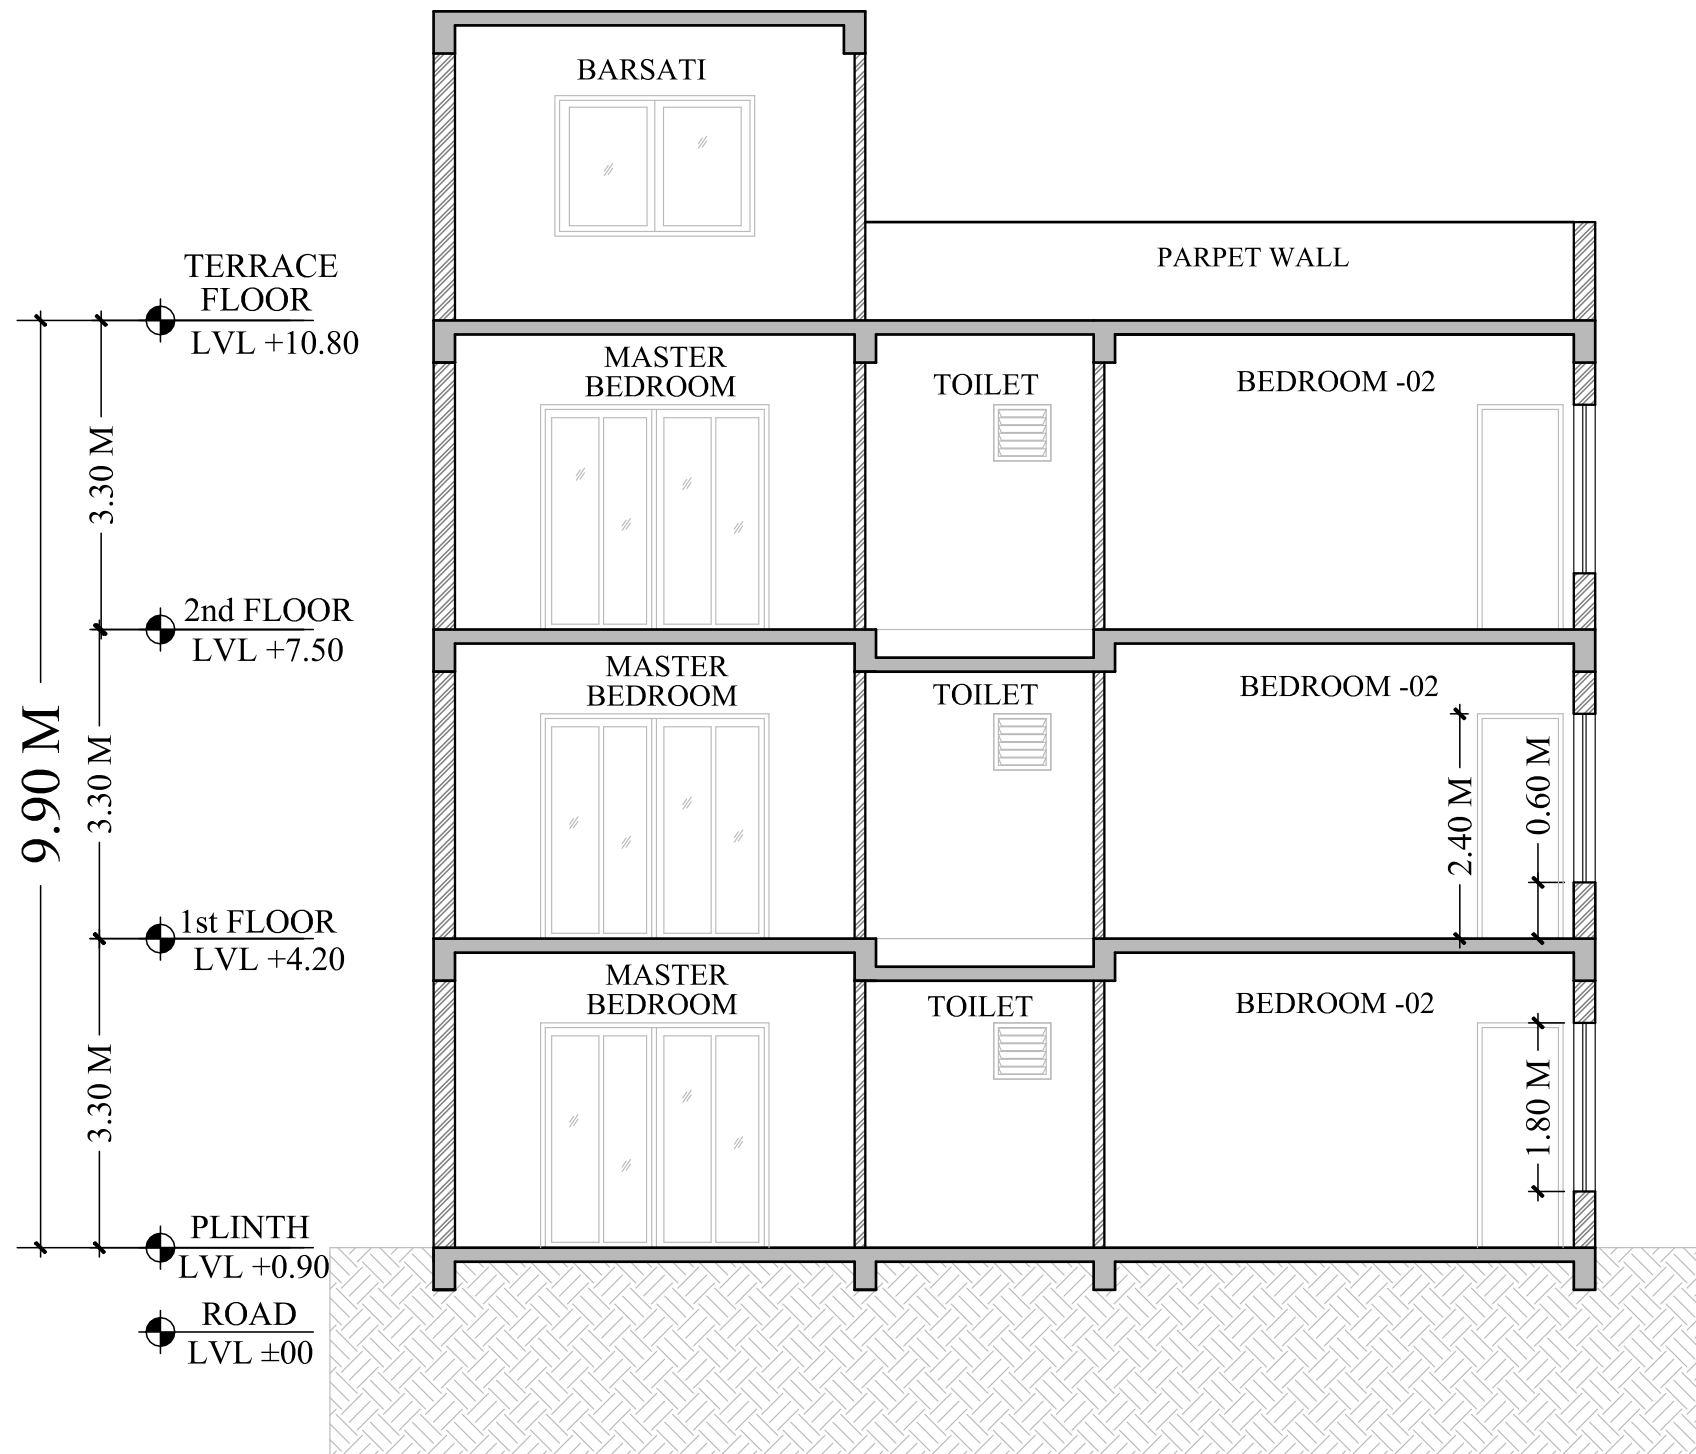

SECTION Y-Y'



FORNT SIDE EEVATION

TERRACE FLOOR
LVL +10.80

3.30 M

2nd FLOOR
LVL +7.50

3.30 M


1st FLOOR
LVL +4.20

3.30 M

PLINTH
LVL +0.90

ROAD
LVL ±00

9.90 M

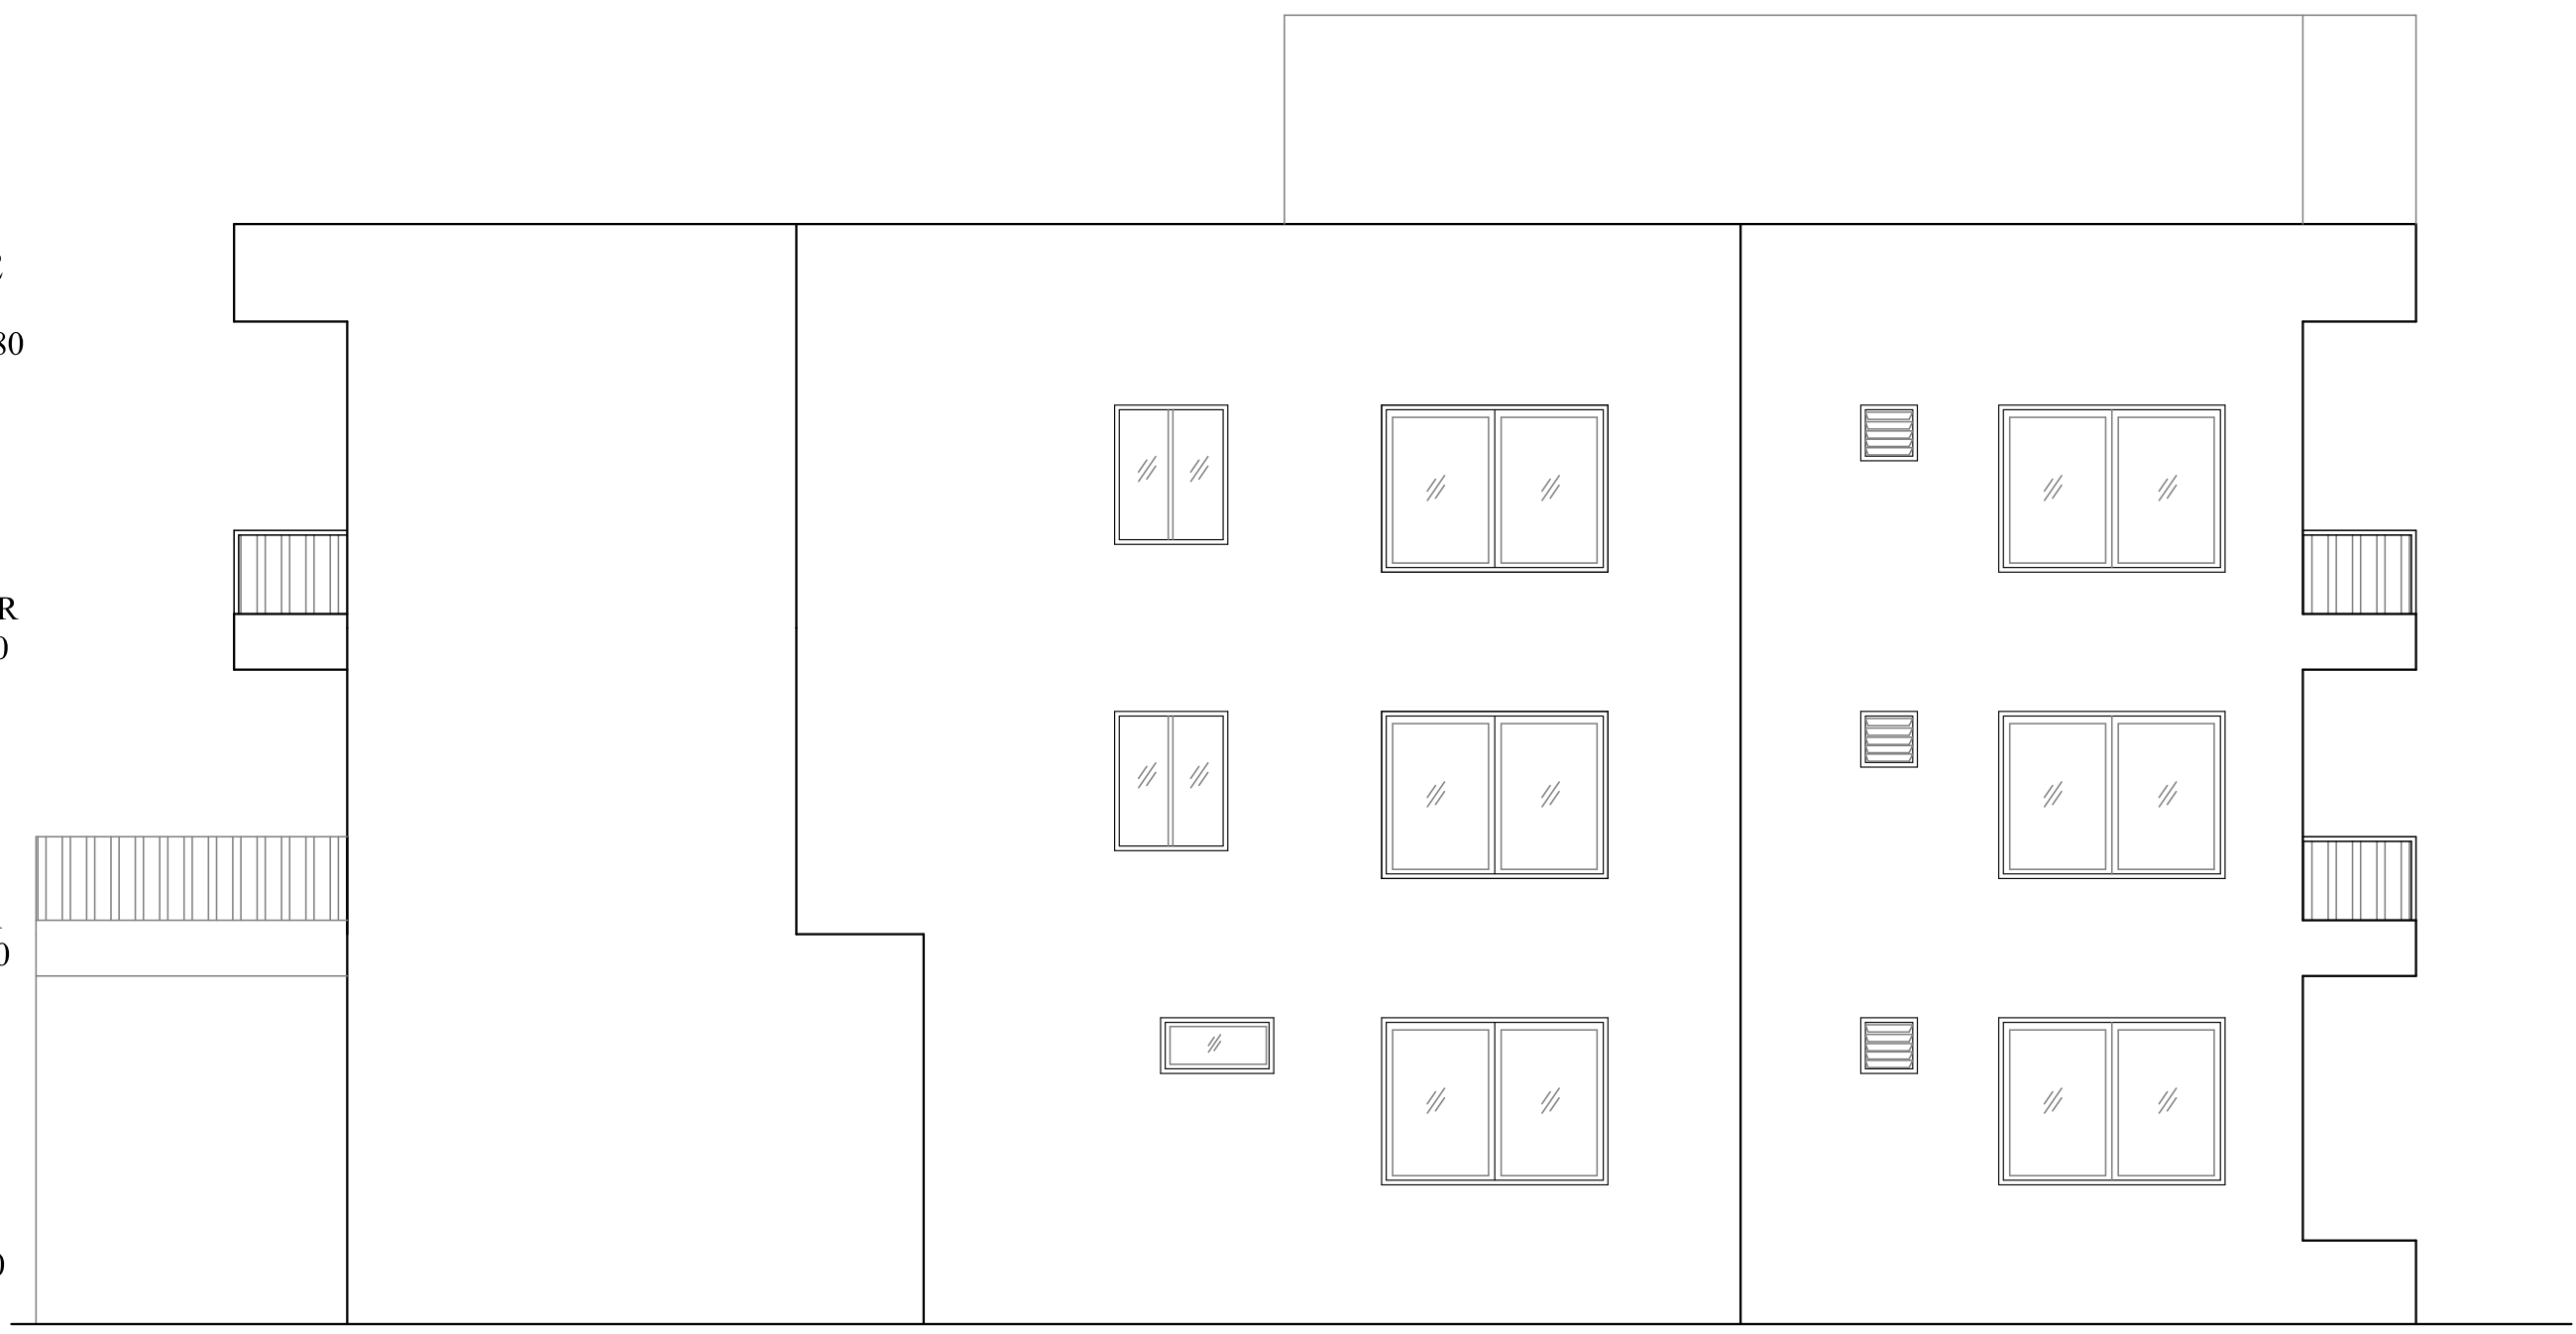

LEFT SIDE ELEVATION