


SOUTH  
PORTION OF TARUN DAS

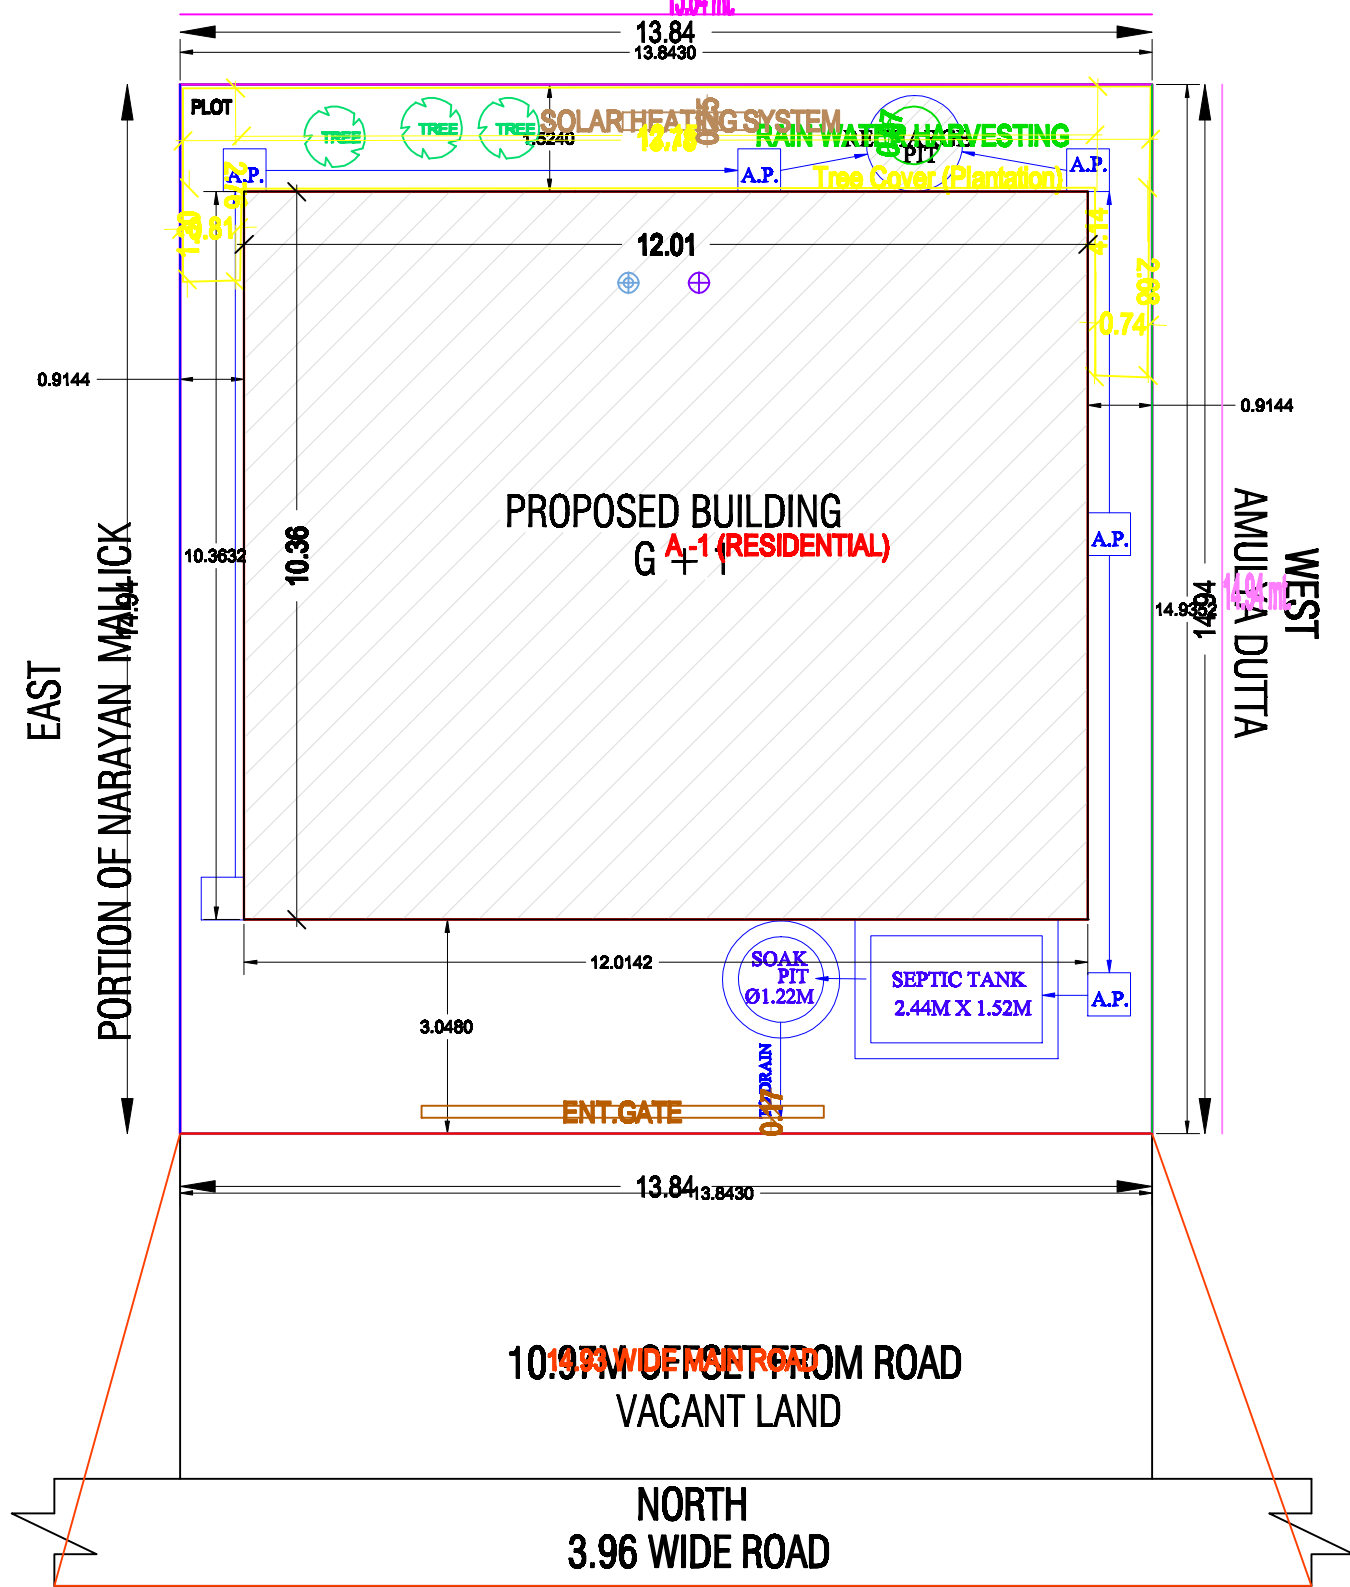

SITE PLAN  
SCALE = 1:100

SITE PLAN

