


PLAN OF FOUNDATION

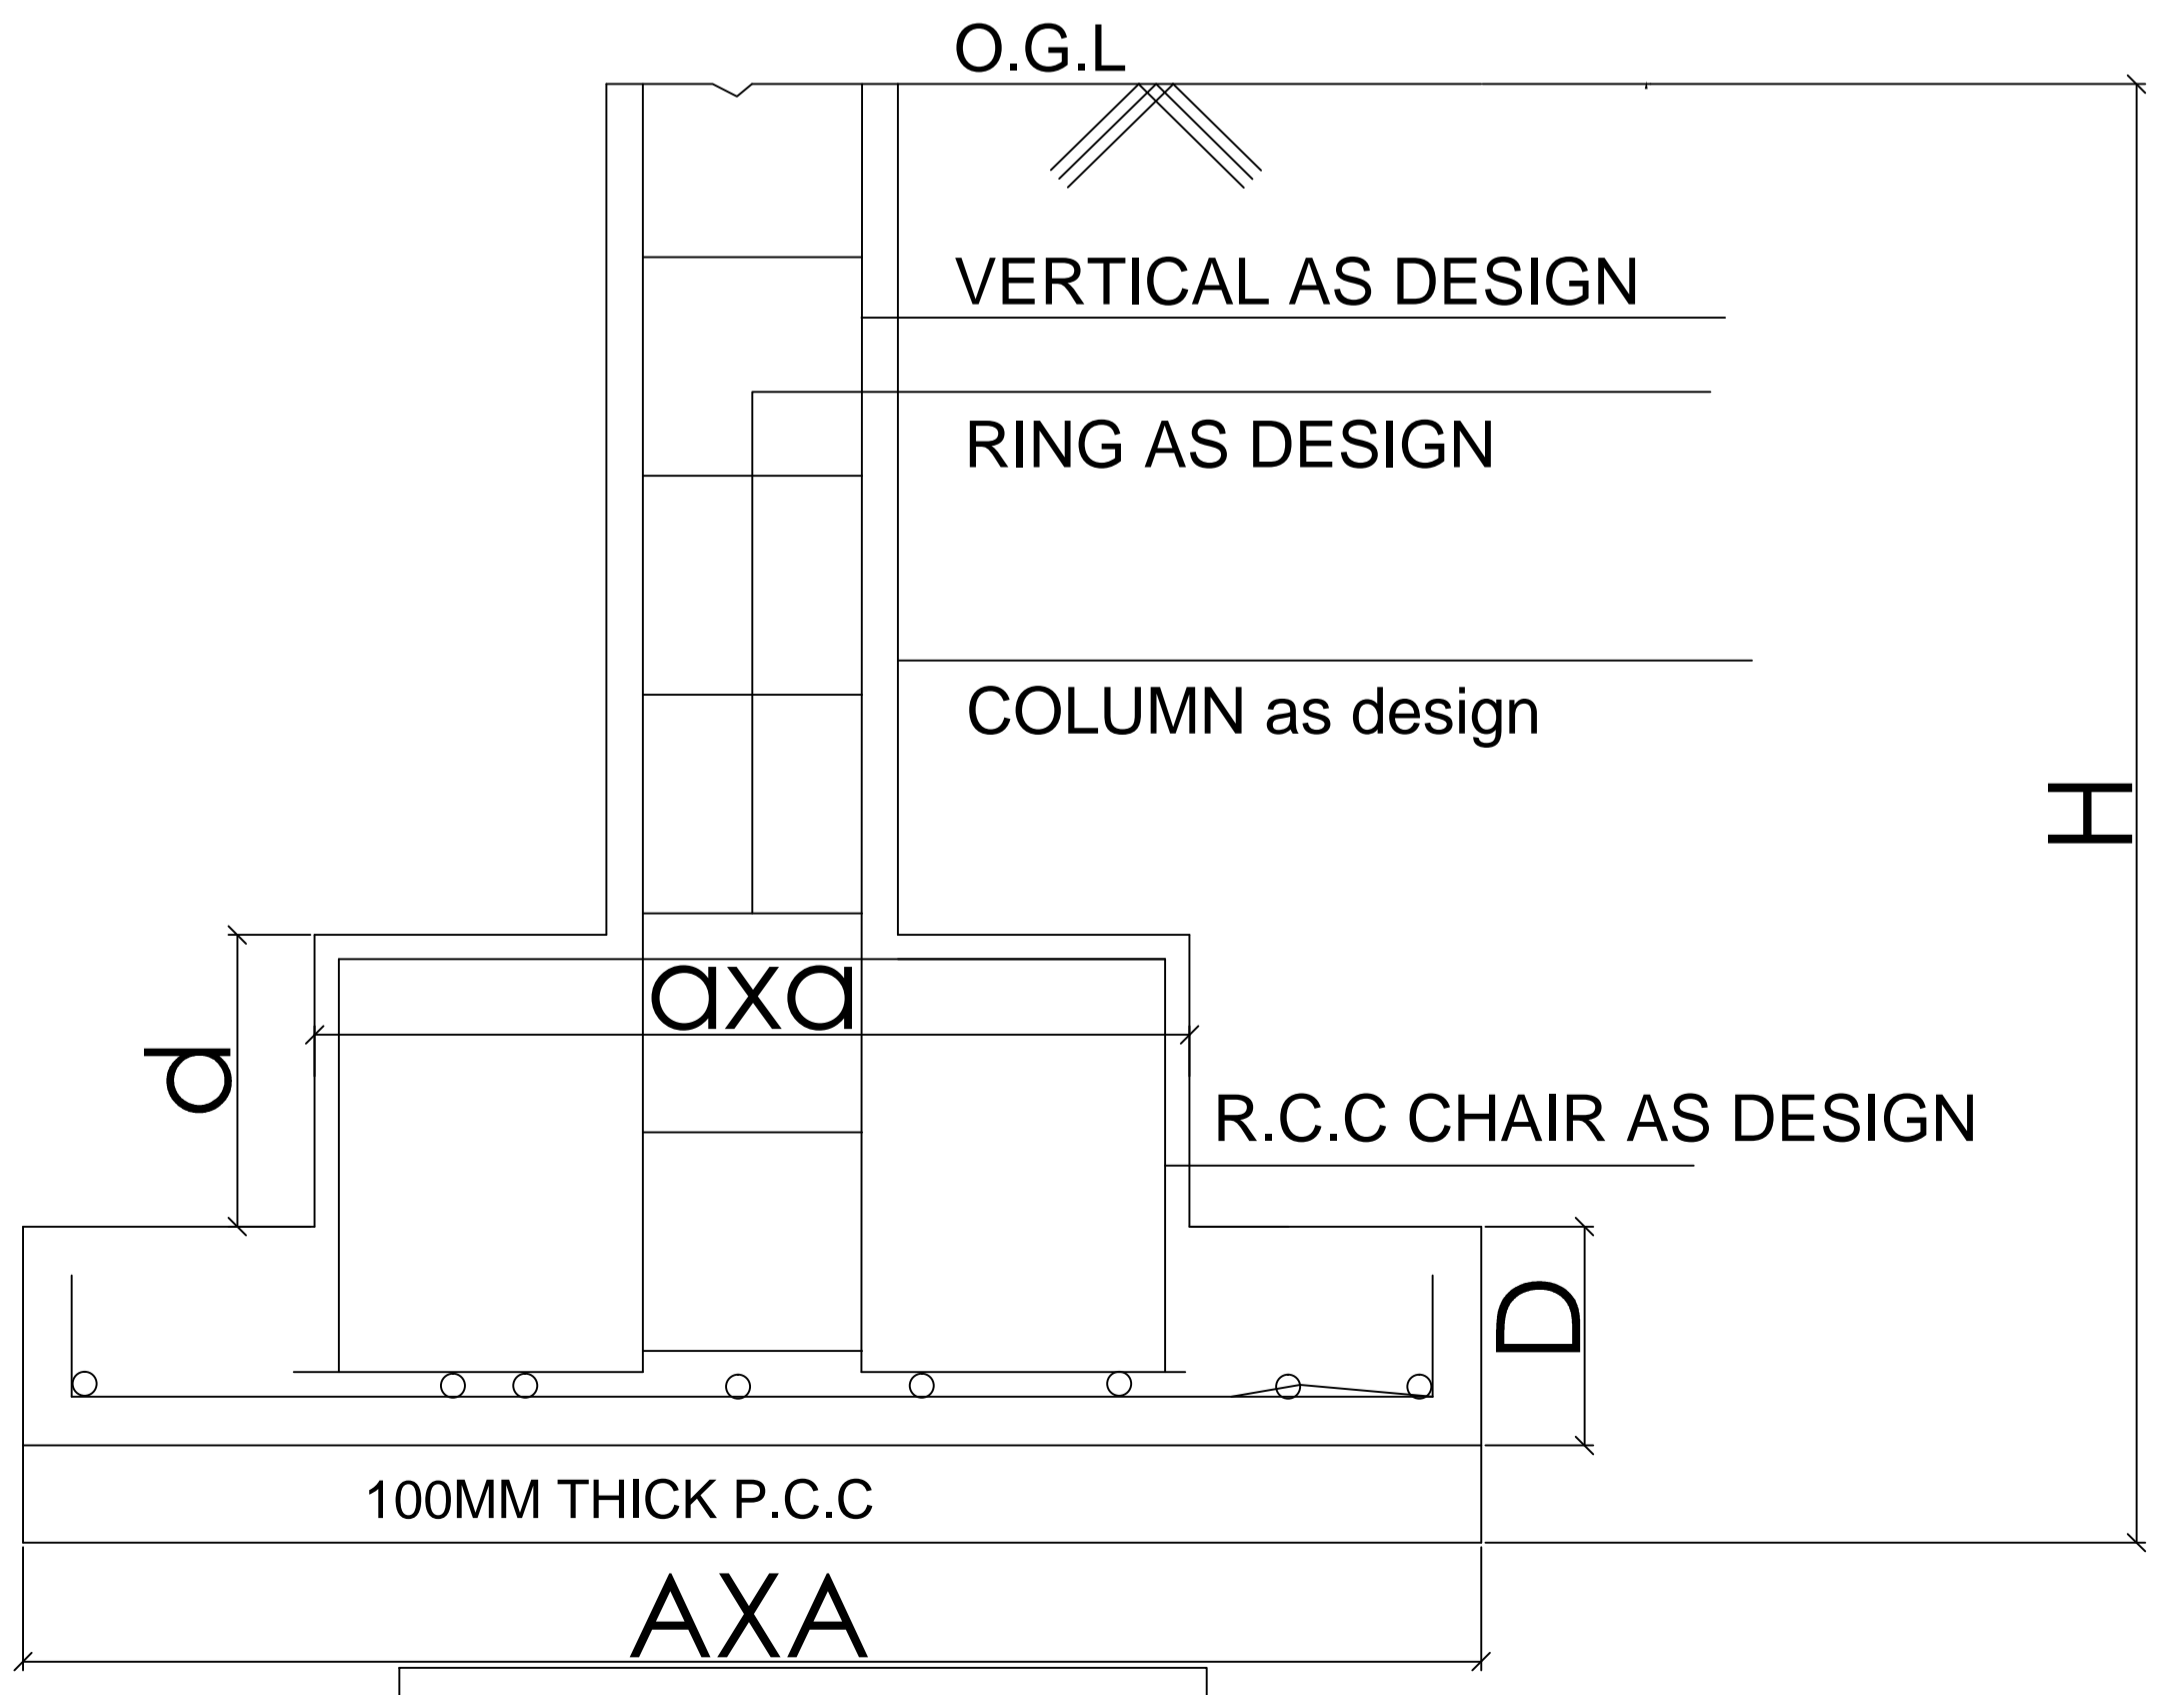

SECTION OF FOUNDATION