

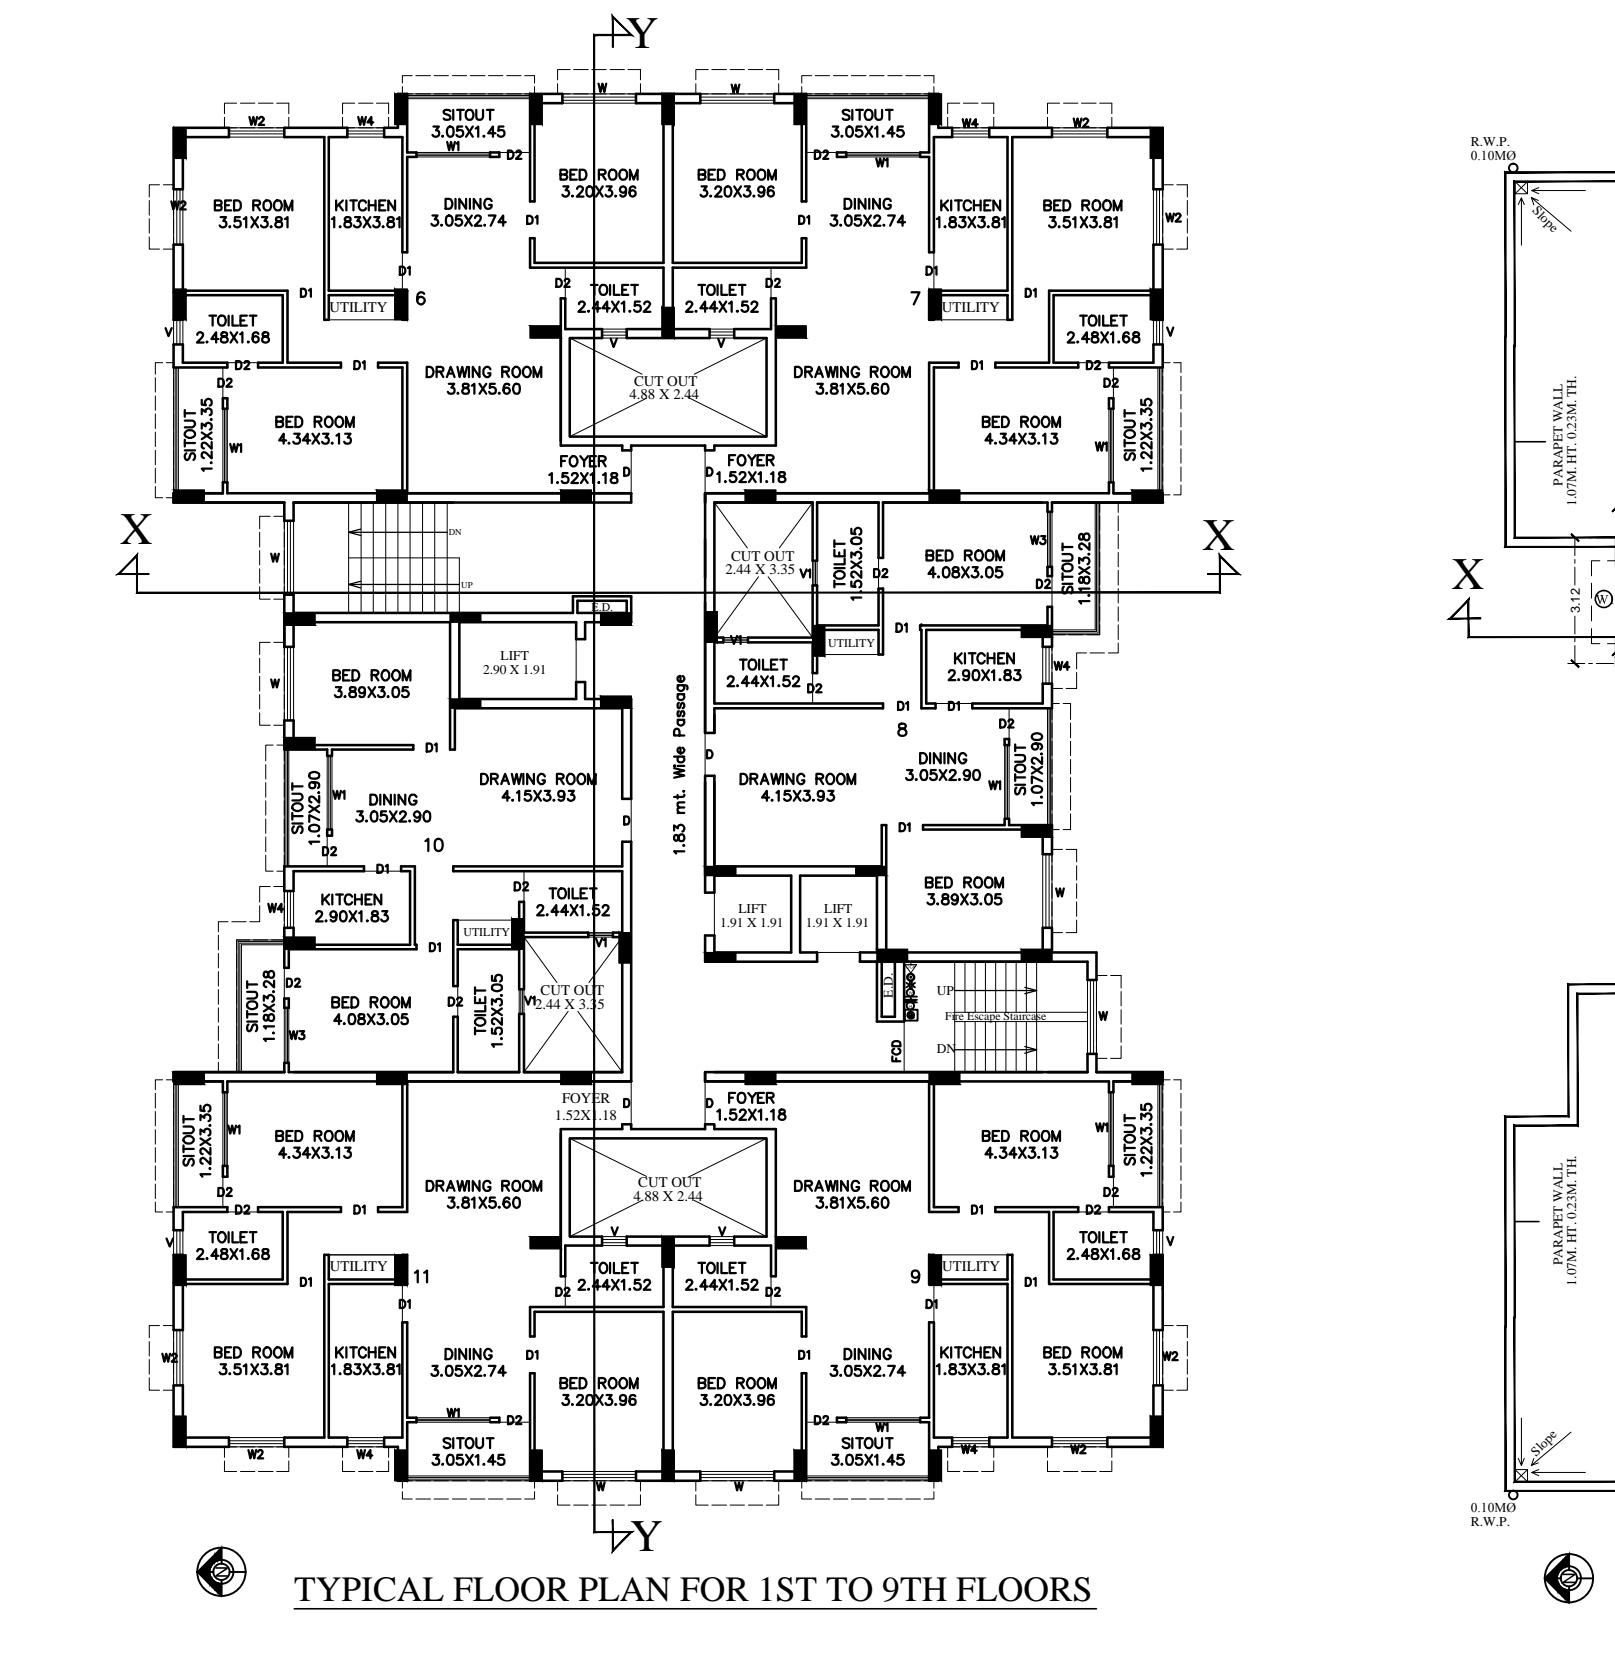
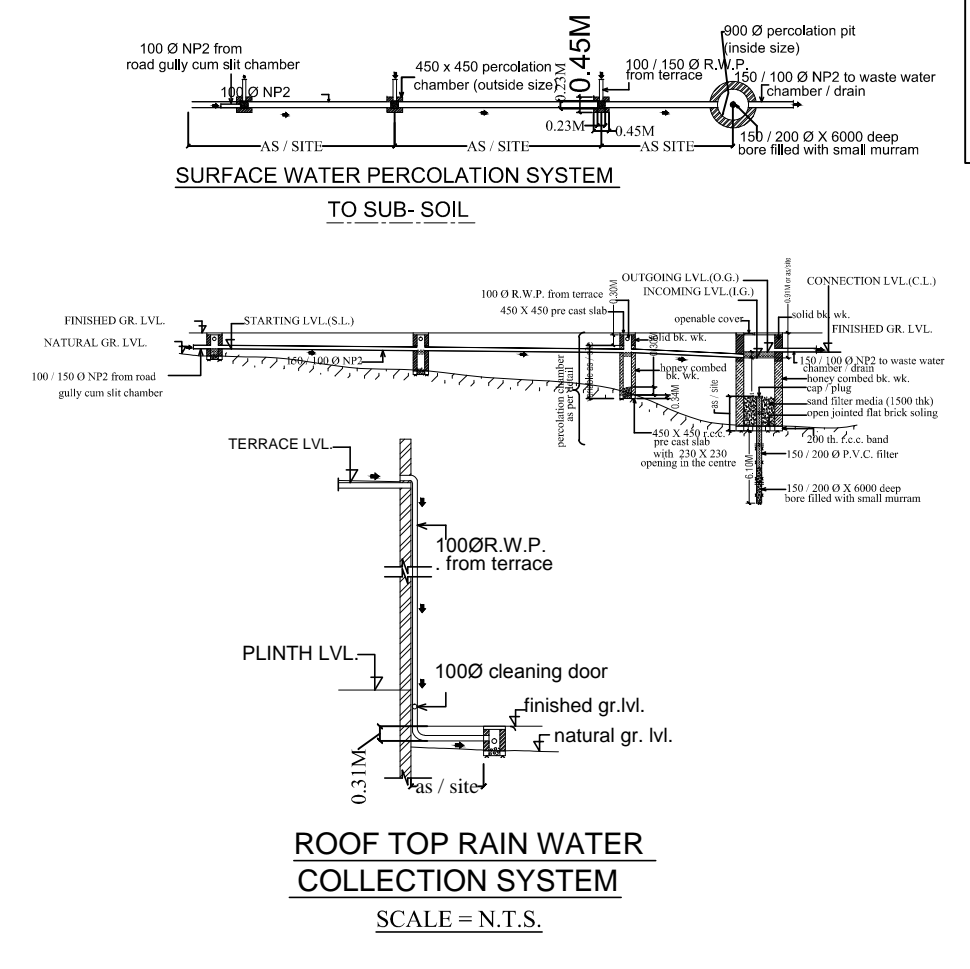
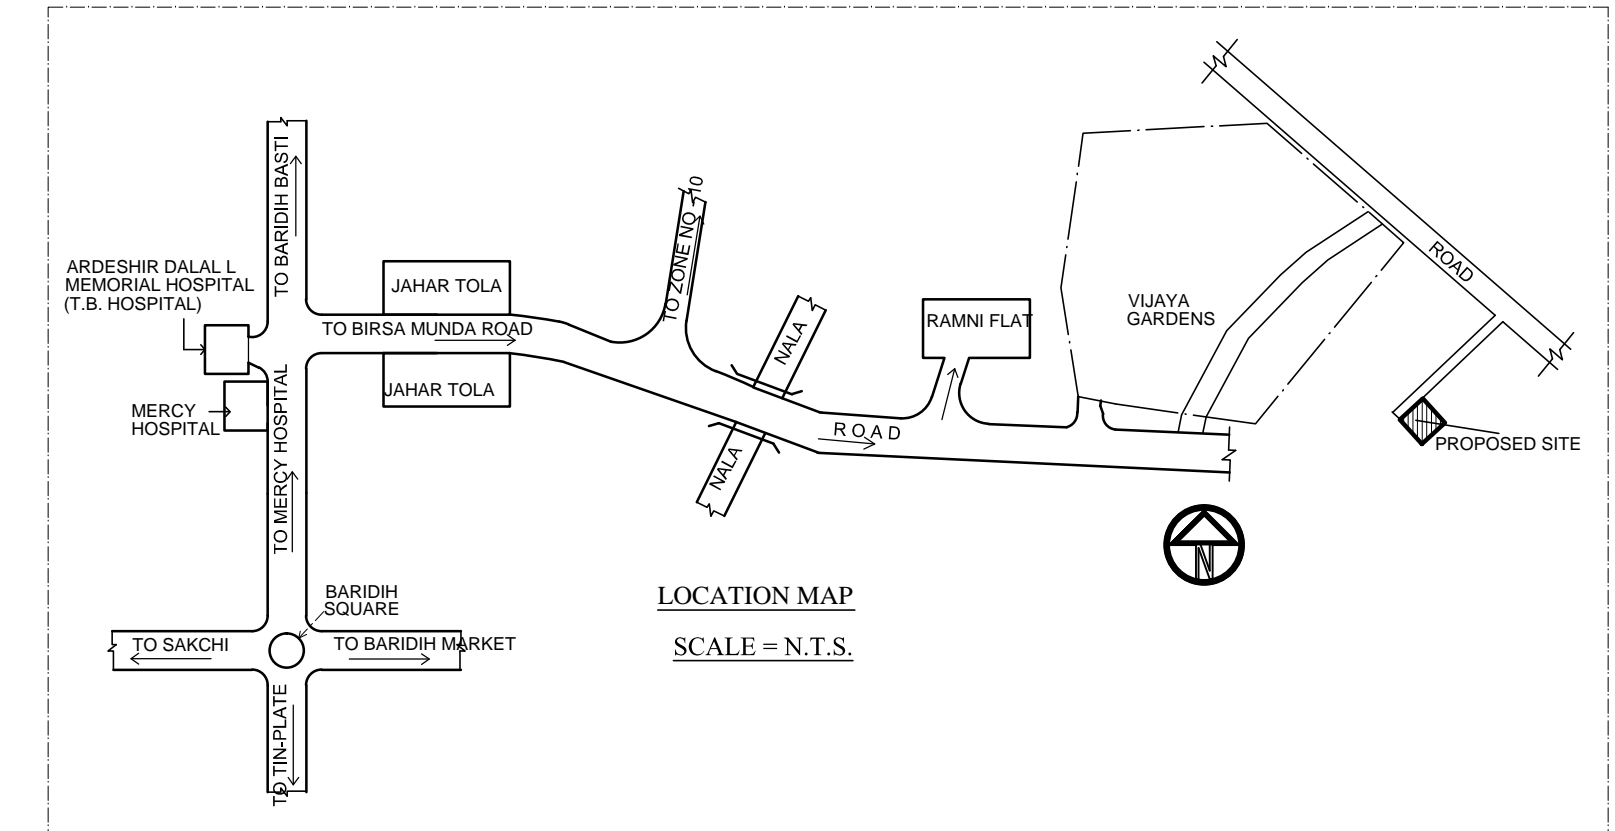


FIRE FIGHTING IMPLIMENTS INDEX:

(W)	WET RISER CUM DOWN COMER
(H)	HYDRANT OUTLET
(H)	HOSE REEL HOSE
(H)	HOSE BOX WITH DELIVERY HOSE & BRANCH
(C)	FIRE CALL POINT
(H)	HOOTER
(I)	FIRE SERVICE INLET
(I)	FIRE CHECK DOOR
(E)	DCP EXTINGUISHER

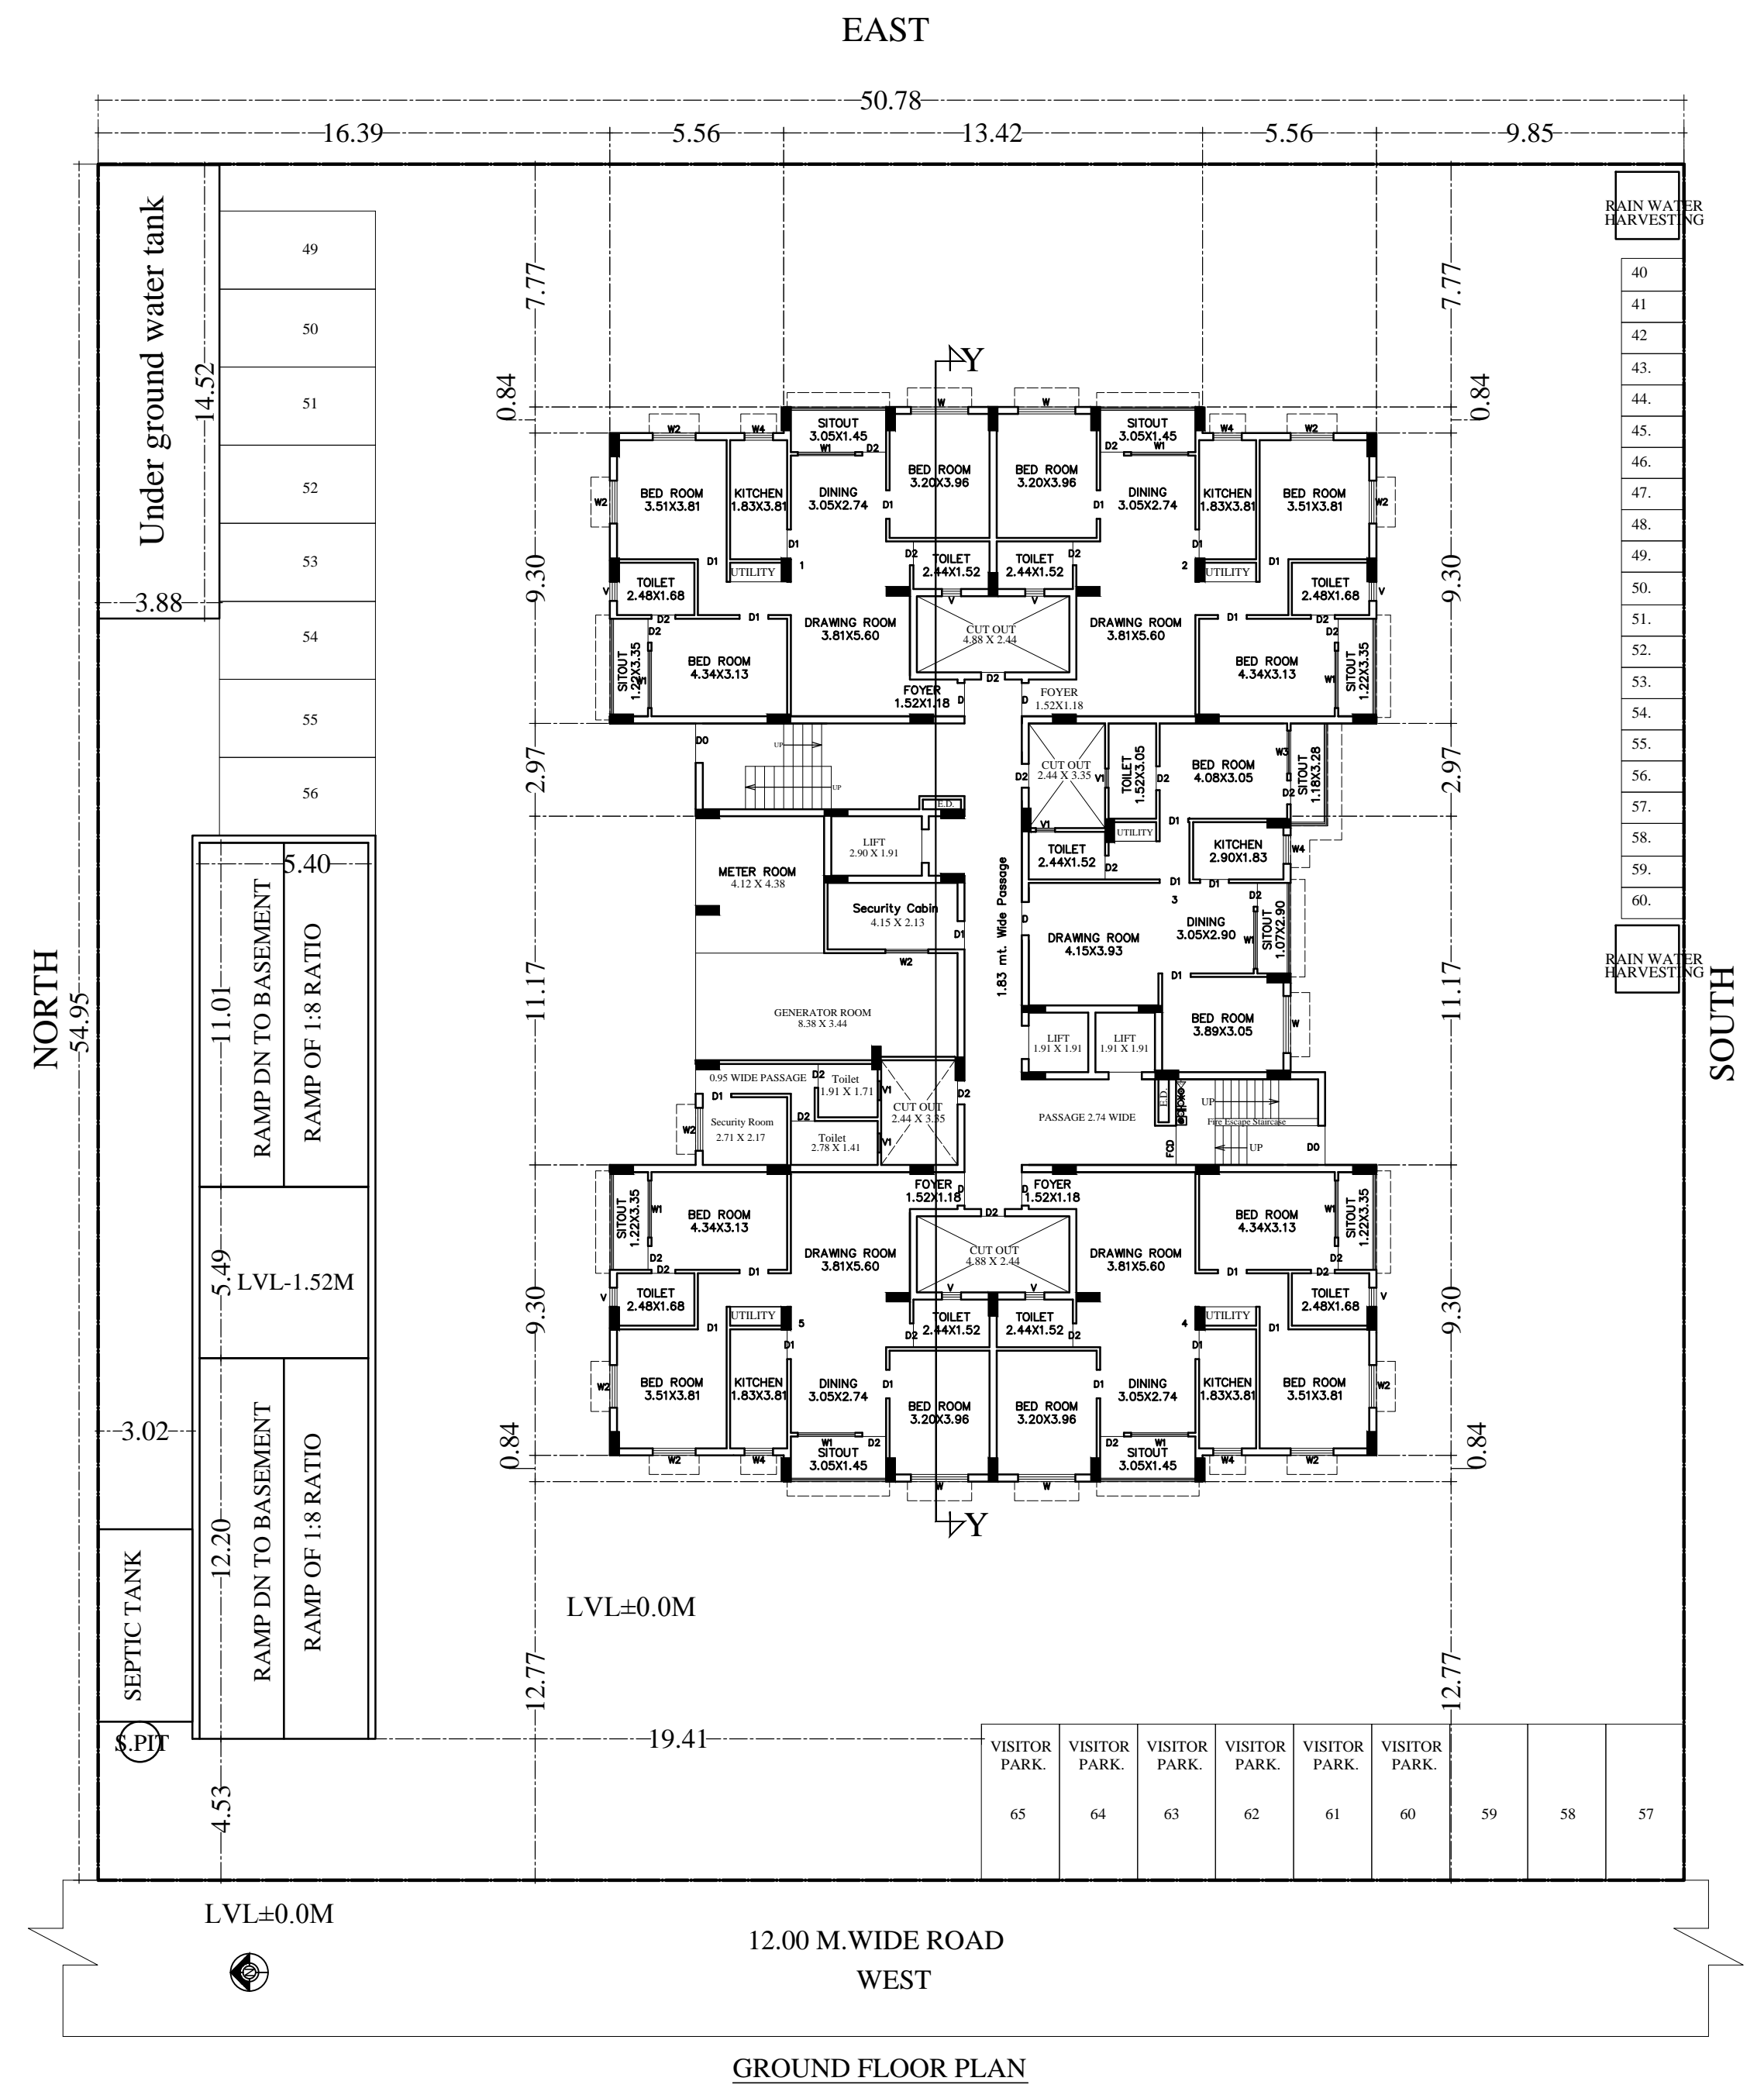

Key Plan

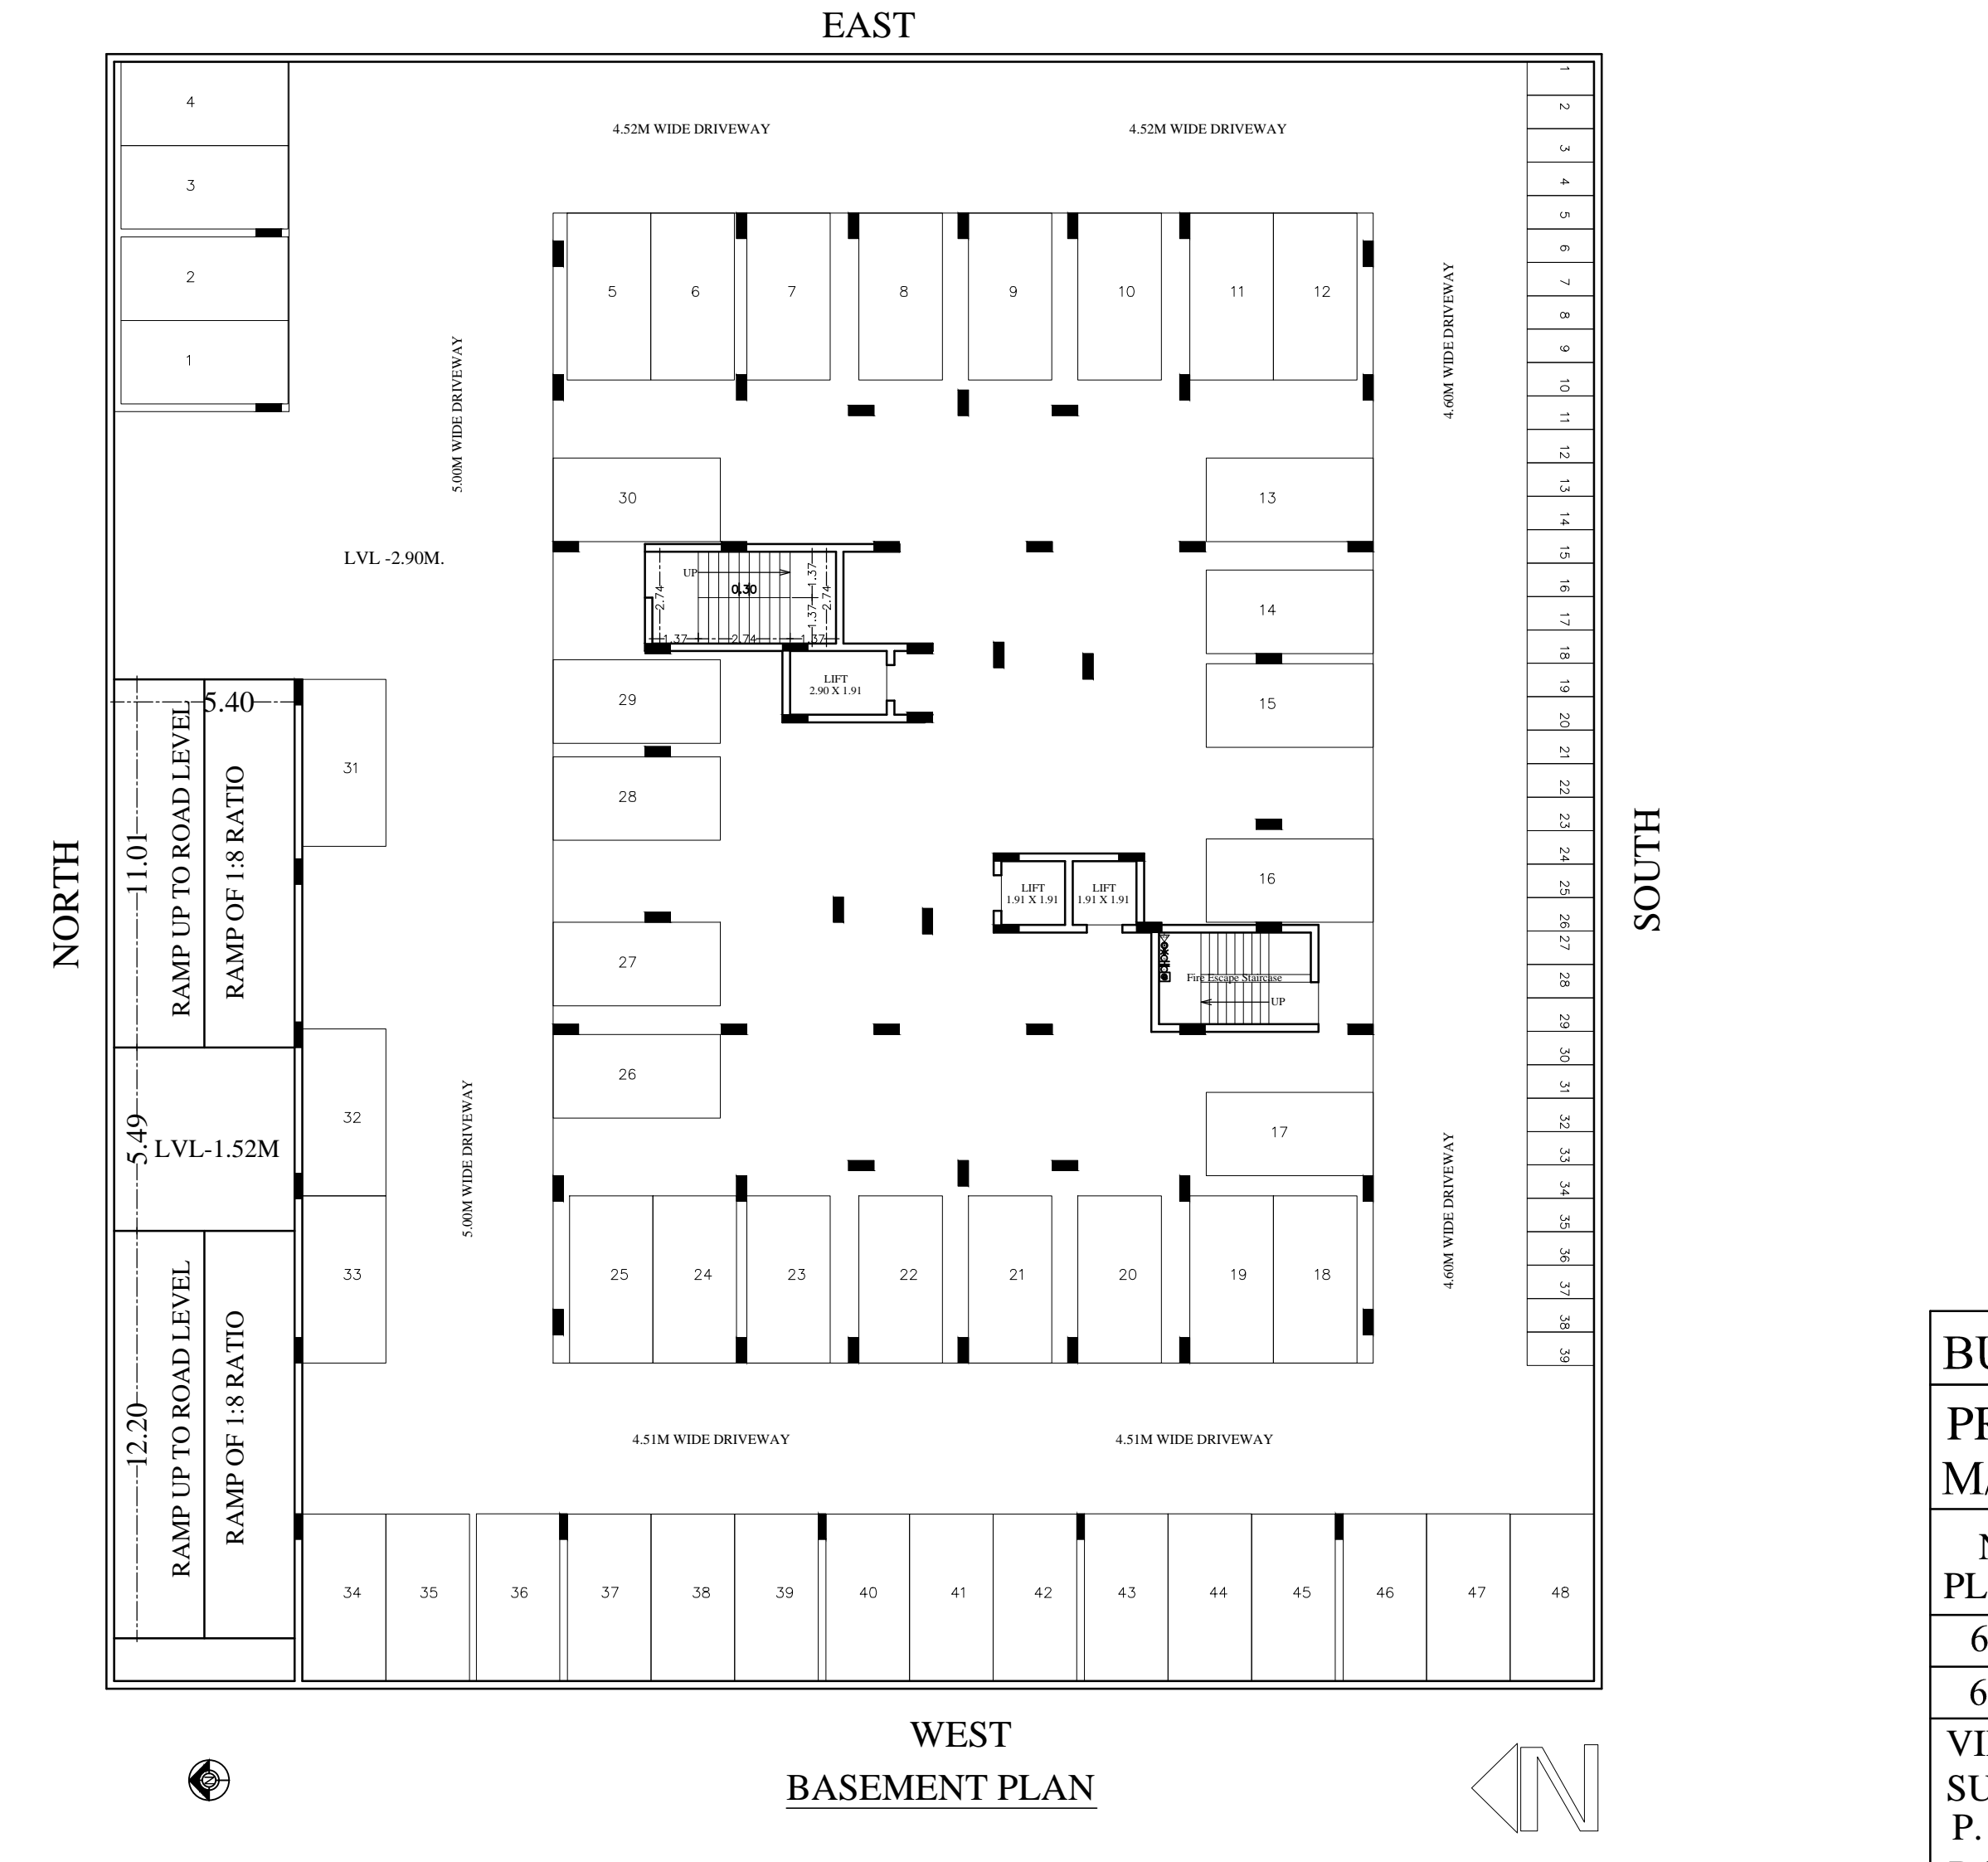

SCHEDULE OF OPENINGS

SL.NO.	MKD.	SIZE	SILL	TYPE
1.	D0	1.26 X 2.13M ± 0.00 M	± 0.00 M	Double shutter door.
2.	D	1.07 X 2.13M ± 0.00 M	± 0.00 M	Single shutter door.
3.	D1	0.91 X 2.13M ± 0.00 M	± 0.00 M	Single shutter door.
4.	D2	0.76 X 2.13M ± 0.00 M	± 0.00 M	Single shutter door.
5.	W	1.83X 1.68M + 0.45 M	+ 0.45 M	Glazed window
6.	W1	1.83 X 1.37M + 0.76 M	+ 0.76 M	Glazed window
7.	W2	1.37 X 1.37M + 0.76 M	+ 0.76 M	Glazed window
8.	W3	0.91 X 0.99M + 1.14 M	+ 1.14 M	Glazed window
9.	V	0.61X0.91M + 1.22 M	+ 1.22 M	Ventilator.
9.	FCD	1.26 X 2.13M ± 0.00 M	± 0.00 M	Fire check door

Building : A (YAMUNOTRI)

Room Name	Grass Area (Sq.m.)	From Gross BUA Area (Sq.m.)	Total Built Up Area (Sq.m.)	Deductions (Area in Sq.m.)	Proposed FAR Area (Sq.m.)	Add FAR Area (Sq.m.)	Total FAR Area (Sq.m.)	Front (No.)		
Basement Floor	2168.85	0.00	2168.85	12.48	12.78	0.00	2022.89	15.06	00	
Ground Floor	742.82	40.15	782.97	12.48	0.82	68.74	0.00	623.64	05	
First Floor	759.49	40.15	799.64	12.48	12.78	0.83	0.00	693.25	06	
Second Floor	759.49	40.15	799.64	12.48	12.78	0.83	0.00	693.25	06	
Third Floor	759.49	40.15	799.64	12.48	12.78	0.83	0.00	693.25	06	
Fourth Floor	759.49	40.15	799.64	12.48	12.78	0.83	0.00	693.25	06	
Fifth Floor	759.49	40.15	799.64	12.48	12.78	0.83	0.00	693.25	06	
Sixth Floor	759.49	40.15	799.64	12.48	12.78	0.83	0.00	693.25	06	
Seventh Floor	759.49	40.15	799.64	12.48	12.78	0.83	0.00	693.25	06	
Eighth Floor	759.49	40.15	799.64	12.48	12.78	0.83	0.00	693.25	06	
Ninth Floor	759.49	40.15	799.64	12.48	12.78	0.83	0.00	693.25	06	
Ten Floor	759.49	40.15	799.64	12.48	12.78	0.83	0.00	693.25	06	
Total	2168.85	401.50	2670.35	137.28	127.80	8.79	2022.89	688.99	59	
Total	9768.85	401.50	10265.35	137.28	127.80	8.79	6874.15	15.06	6874.15	59

BUILDING NAME : - YAMUNOTRI

PROPOSED HOUSING PROJECT FOR- M/S SUTLEJ PROMOTERS

NEW PLOT NO.	R.S. PLOT NO.	NEW KHATA NO.	R.S. KHATA NO.
660(P)	4598(P)	16	13
668(P)	4598(P)	16	13

VILLAGE: MOHARDA
SURVEY WARD NO. 17 J. N. A. C.
P. S. BIRSANAGAR, THANA NO. 1200
BARIDHI, JAMSHEDPUR