

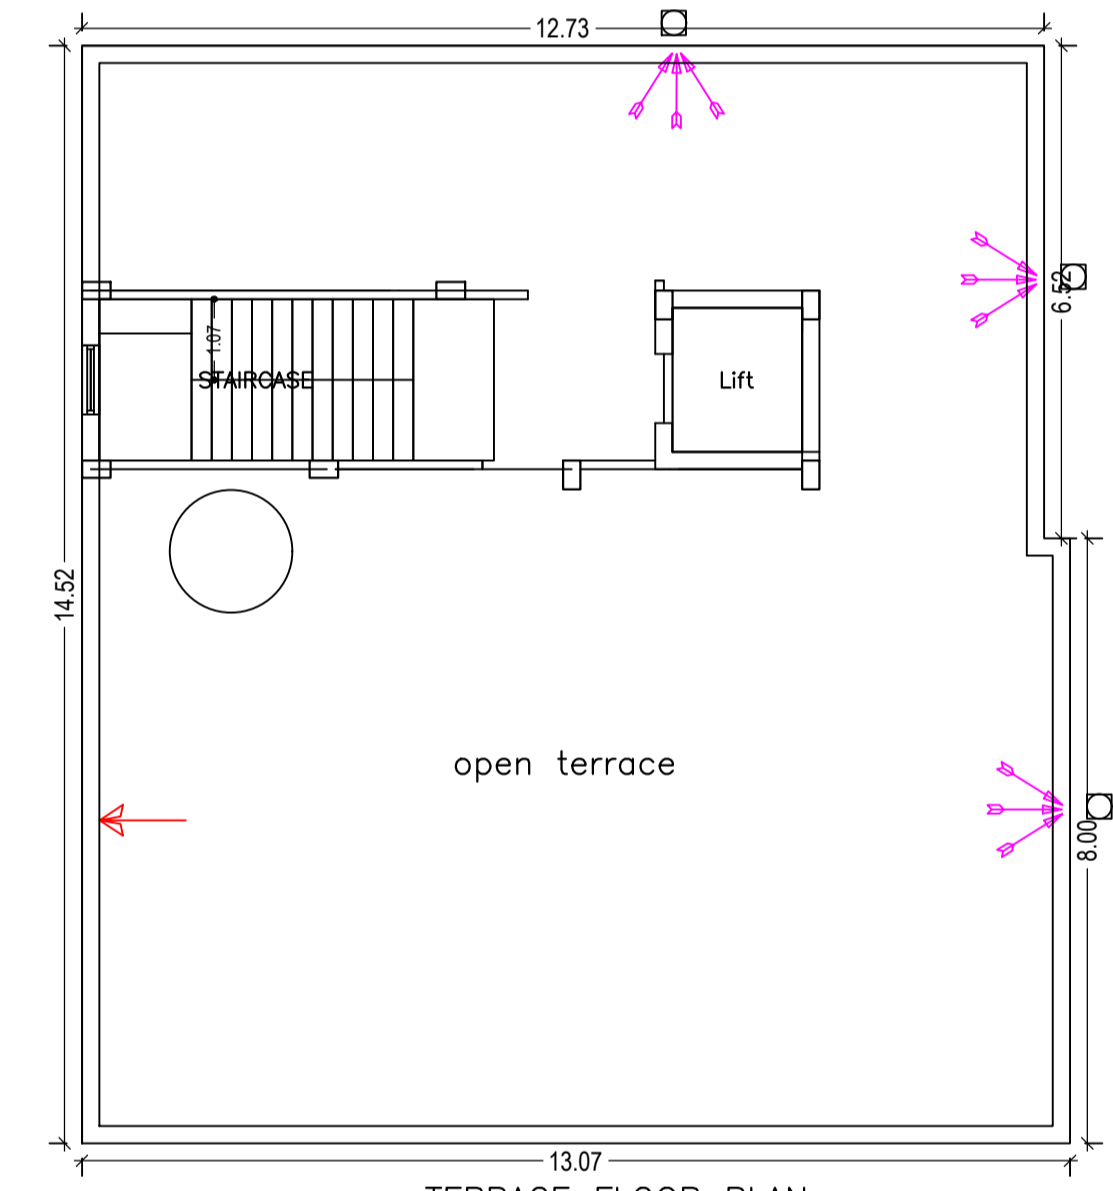
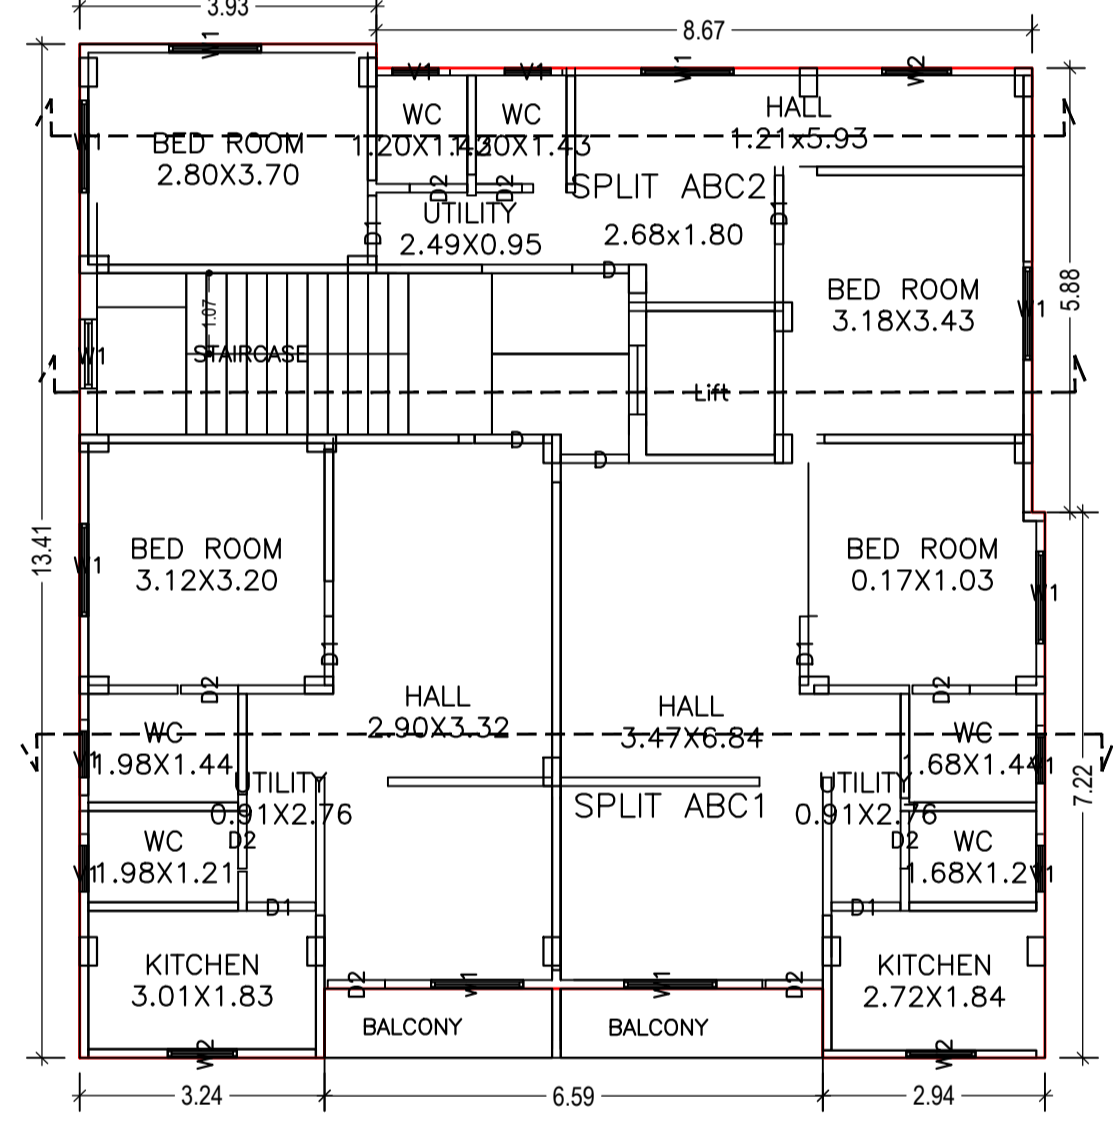
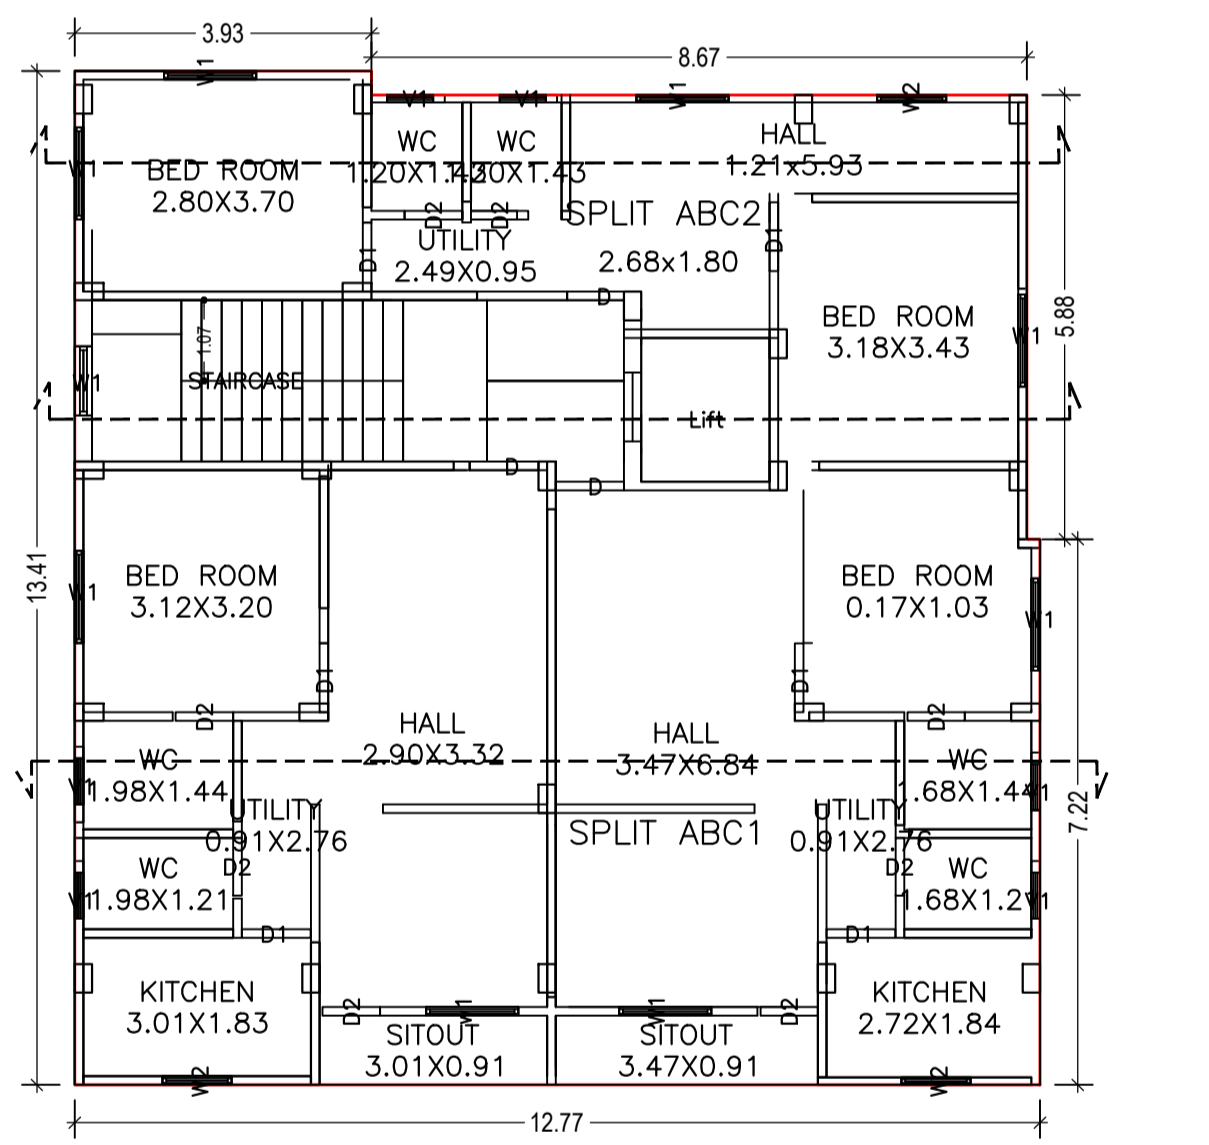
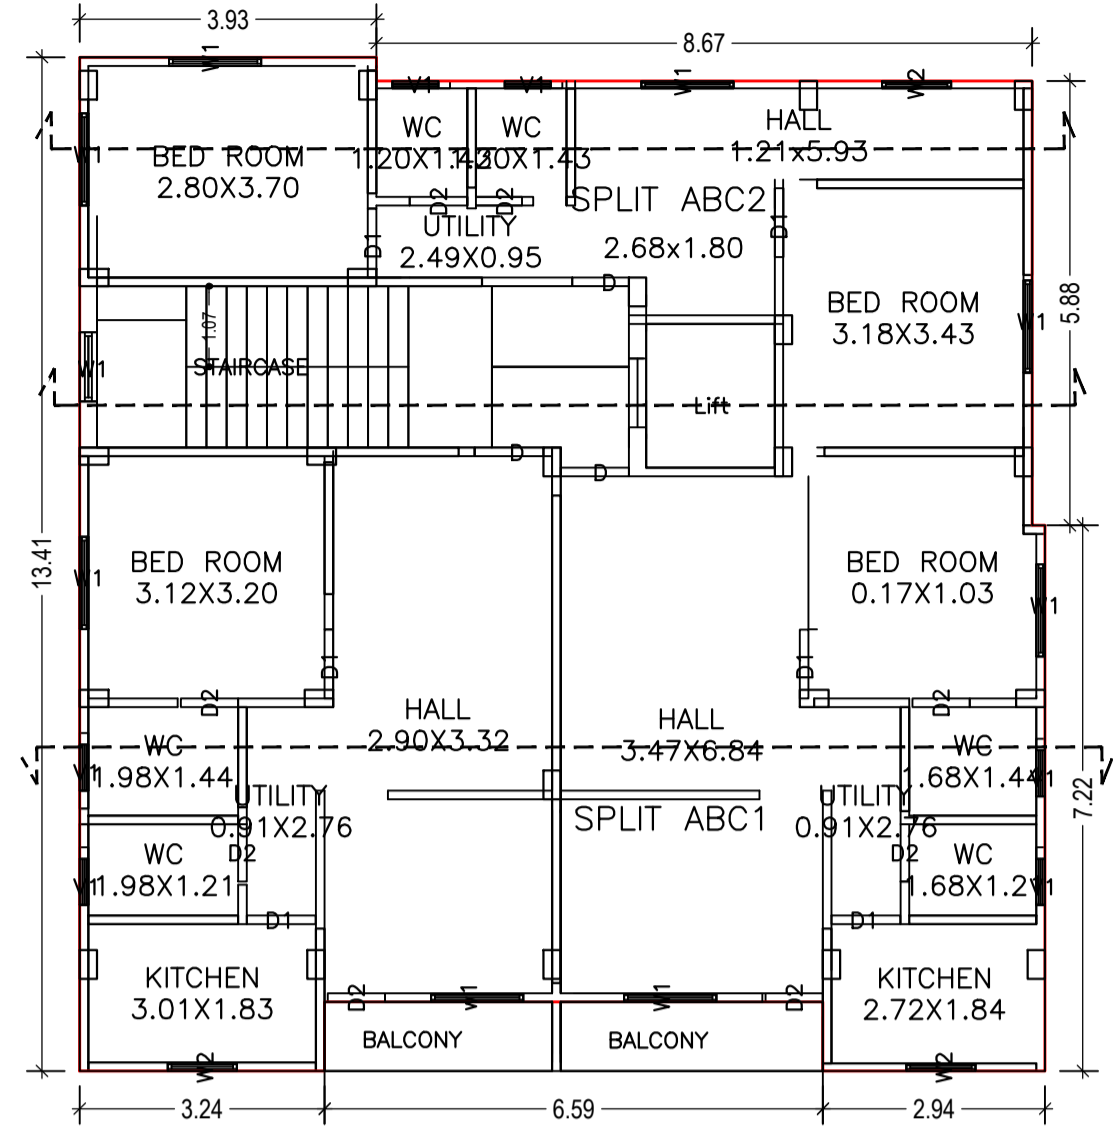
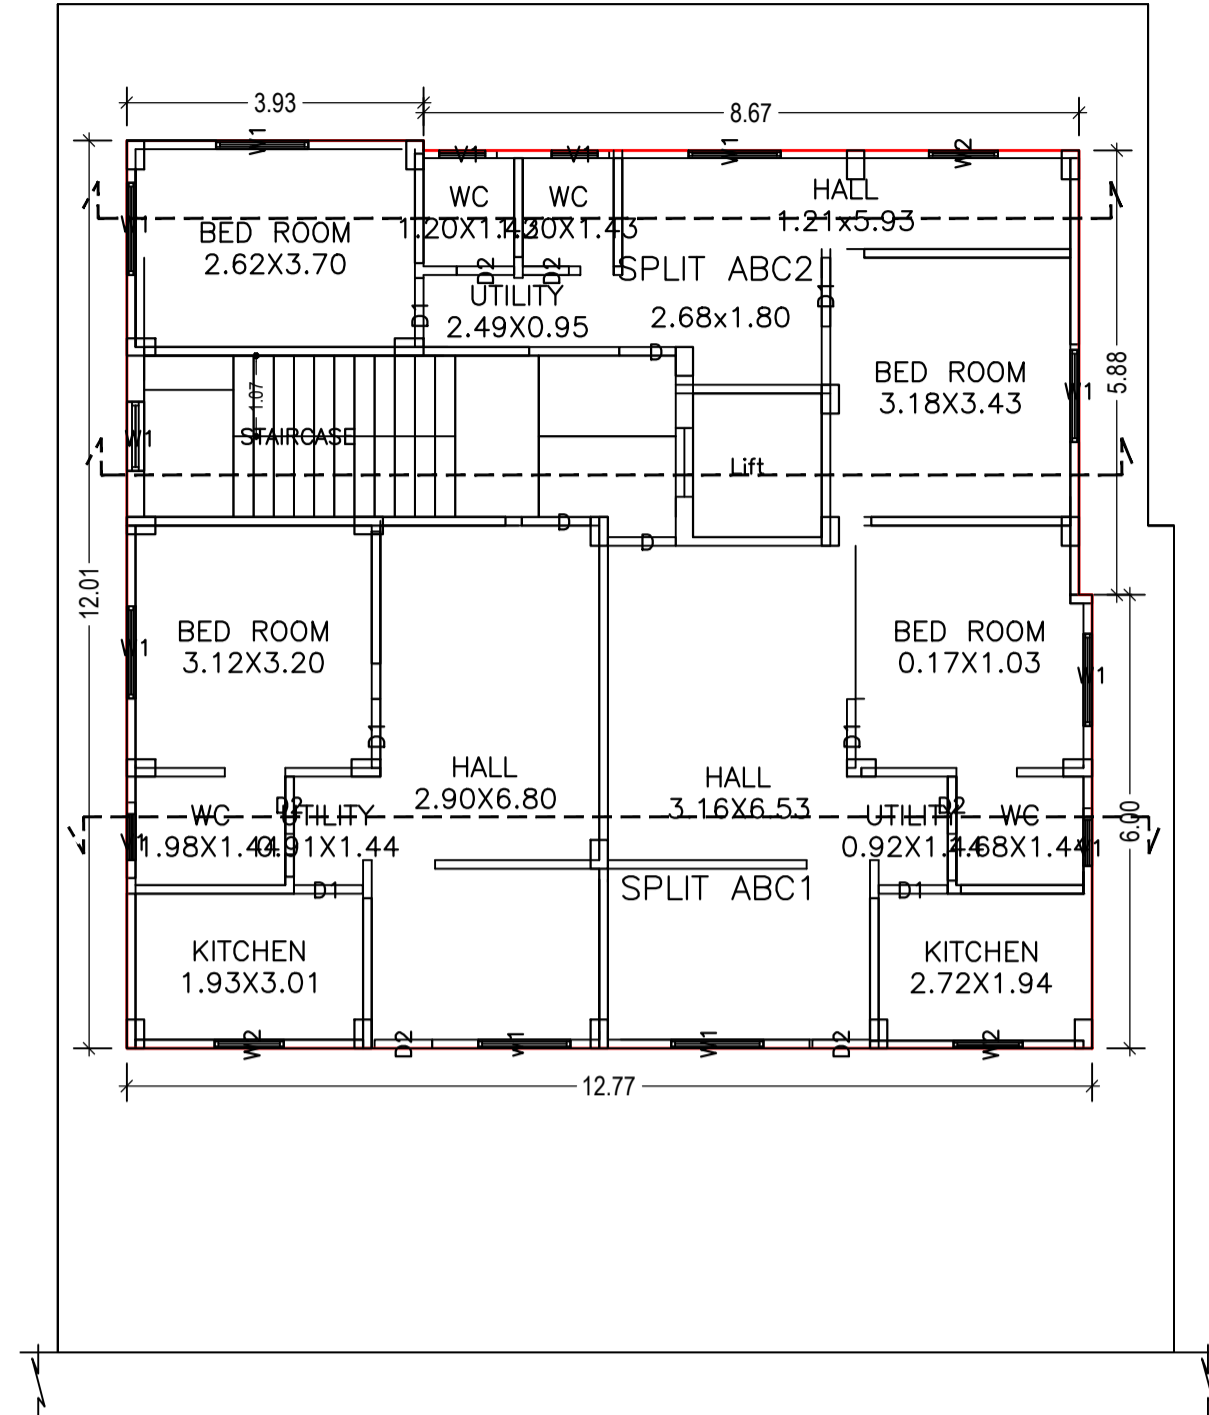


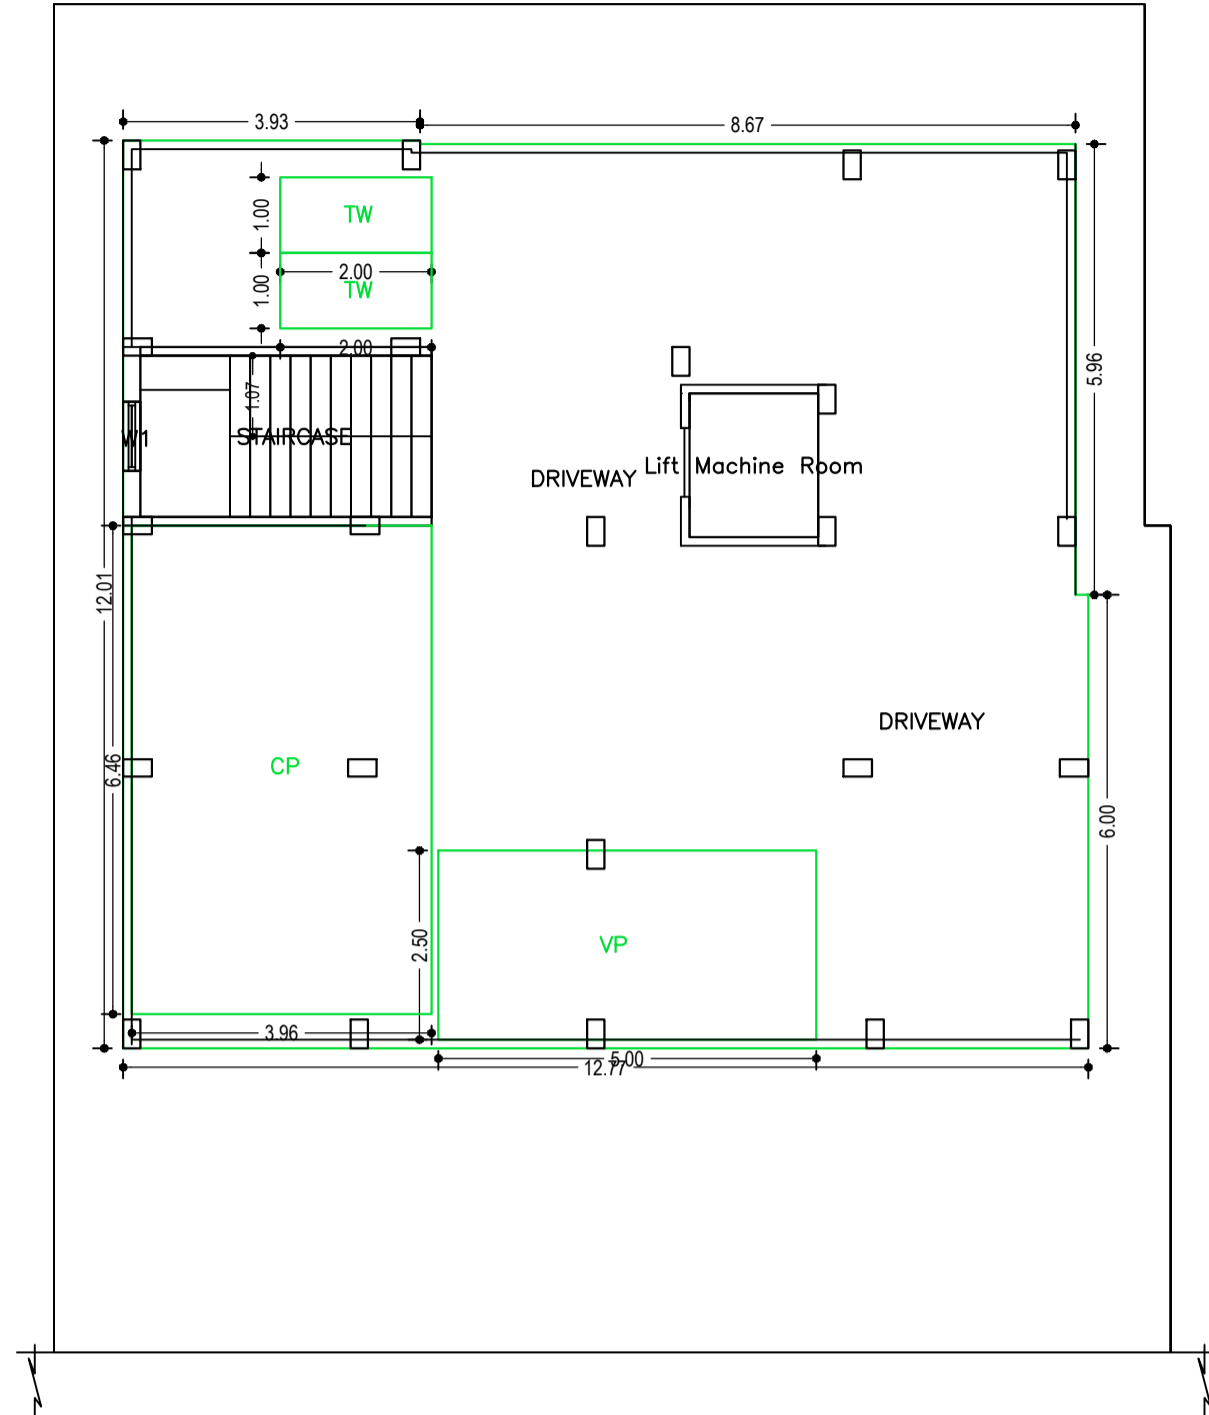

Proposal Basic Information	
Proposal File No.	JNAC/BP/0047/W1/2020
Owner Name	(1) SANDIP MUKHERJEE (2) PRADEEP MUKHERJEE (3) SASWATI MUKHERJEE (4) SITA DEVI
Khata No	350 (N), 10(OLD)
Plot No	1249(NEW), 664(OLD)
Village Name	GUMRIYAGORA
Use	Residential
SubUse	Bungalow/ Dwelling / Non Apartment

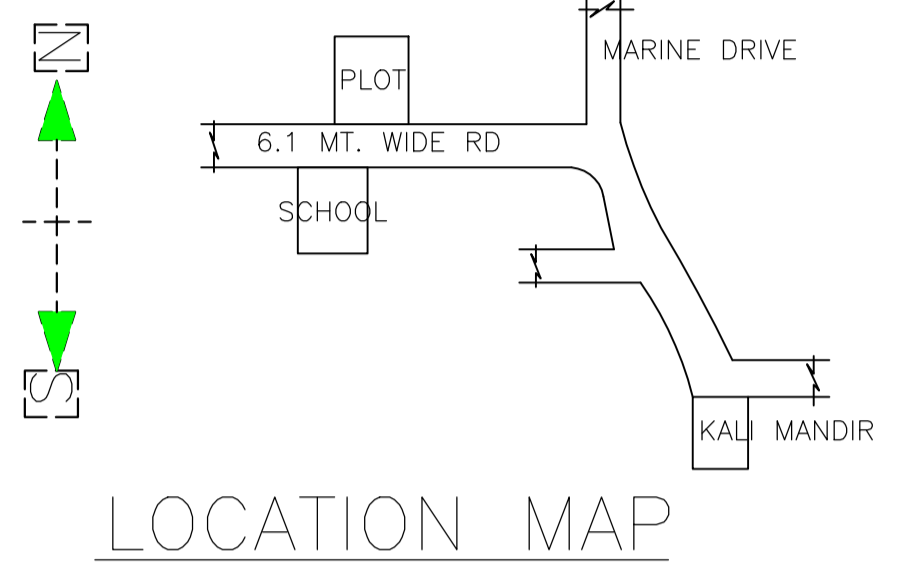

SCHEDULE OF DOOR:

BUILDING NAME	NAME	LENGTH	HEIGHT	NOS
A(SANDIP MUKHERJEE, PRADEEP MUKHERJEE, SASWATI MUKHERJEE AND SITA DEVI)	D	0.75	2.13	04
A(SANDIP MUKHERJEE, PRADEEP MUKHERJEE, SASWATI MUKHERJEE AND SITA DEVI)	D2	0.76	2.13	30
A(SANDIP MUKHERJEE, PRADEEP MUKHERJEE, SASWATI MUKHERJEE AND SITA DEVI)	D	0.90	2.13	04
A(SANDIP MUKHERJEE, PRADEEP MUKHERJEE, SASWATI MUKHERJEE AND SITA DEVI)	D1	0.91	2.13	24
A(SANDIP MUKHERJEE, PRADEEP MUKHERJEE, SASWATI MUKHERJEE AND SITA DEVI)	D	0.91	2.13	04

SCHEDULE OF WINDOW/VENTILATION:

BUILDING NAME	NAME	LENGTH	HEIGHT	NOS
A(SANDIP MUKHERJEE, PRADEEP MUKHERJEE, SASWATI MUKHERJEE AND SITA DEVI)	V1	0.76	1.22	22
A(SANDIP MUKHERJEE, PRADEEP MUKHERJEE, SASWATI MUKHERJEE AND SITA DEVI)	W1	0.91	1.22	05
A(SANDIP MUKHERJEE, PRADEEP MUKHERJEE, SASWATI MUKHERJEE AND SITA DEVI)	W2	0.91	1.22	12
A(SANDIP MUKHERJEE, PRADEEP MUKHERJEE, SASWATI MUKHERJEE AND SITA DEVI)	W1	1.22	1.22	28
A(SANDIP MUKHERJEE, PRADEEP MUKHERJEE, SASWATI MUKHERJEE AND SITA DEVI)	w1	1.22	1.22	04

Building :A(SANDIP MUKHERJEE, PRADEEP MUKHERJEE, SASWATI MUKHERJEE AND SITA DEVI)

Floor Name	Total Built Up Area (Sq.mt.)	Deductions (Area in Sq.mt.)				Proposed FAR Area (Sq.mt.)	Add Area In FAR (Sq.mt.)	Total FAR Area (Sq.mt.)	Total Consumed Additional FAR Area (Sq.mt.)	Trmt (No.)
		Lift	Lift Machine	Balcony	Parking					
Basement Floor	151.87	0.00	3.23	0.00	120.56	0.00	8.21	8.21	00	
Ground Floor	151.12	0.00	0.00	0.00	0.00	151.12	0.00	151.12	02	
First Floor	167.41	3.23	0.00	0.00	0.00	164.18	0.00	164.18	00	
Second Floor	167.30	3.23	0.00	2.96	0.00	161.11	0.00	161.11	00	
Third Floor	167.30	3.23	0.00	2.96	0.00	161.11	0.00	161.11	00	
Terrace Floor	0.00	0.00	0.00	0.00	0.00	0.00	0.00	0.00	00	
Total :	805.00	9.69	3.23	5.92	120.56	637.52	8.21	645.73	645.73	02

UnitBUA Table for Building :A(SANDIP MUKHERJEE, PRADEEP MUKHERJEE, SASWATI MUKHERJEE AND SITA DEVI)






FLOOR	Name	UnitBUA Type	UnitBUA Area	Carpet Area	No. of Rooms	No. of Tenement
FIRST FLOOR PLAN	SPLIT ABC1	FLAT	0.00	0.00	14	0
FIRST FLOOR PLAN	SPLIT ABC2	FLAT	0.00	0.00	6	0
GROUND FLOOR PLAN	SPLIT ABC1	FLAT	407.75	378.87	10	2
GROUND FLOOR PLAN	SPLIT ABC2	FLAT	176.15	171.80	6	2
SECOND FLOOR PLAN	SPLIT ABC1	FLAT	0.00	0.00	12	0
SECOND FLOOR PLAN	SPLIT ABC2	FLAT	0.00	0.00	6	0
THIRD FLOOR PLAN	SPLIT ABC1	FLAT	0.00	0.00	12	0
THIRD FLOOR PLAN	SPLIT ABC2	FLAT	0.00	0.00	6	0
Total:	-	-	583.90	550.67	72	2

Balcony Calculations Table

FLOOR	SIZE	AREA	TOTAL AREA
SECOND FLOOR PLAN	0.20 X 0.00 X 2 X 1	6.34	6.34
THIRD FLOOR PLAN	0.20 X 0.00 X 2 X 1	6.34	6.34
Total	-	-	12.68

LTP NAME AND SIGNATURE	STRUCTURAL ENG'S NAME AND SIGNATURE	BUILDER NAME AND SIGNATURE	DIGITAL SIGNATURE
mohammad belal nasir JNAC/ENG/0013/2017			

Proposal Basic Information	
Proposal File No.	JNAC/BP/0047/W1/2020
Owner Name	(1) SANDIP MUKHERJEE (2) PRADEEP MUKHERJEE (3) SASWATI MUKHERJEE (4) SITA DEVI
Khata No	350 (N), 10(OLD)
Plot No	1249(NEW), 664(OLD)
Village Name	GUMRIYAGORA
Use	Residential
SubUse	Bungalow/ Dwelling / Non Apartment

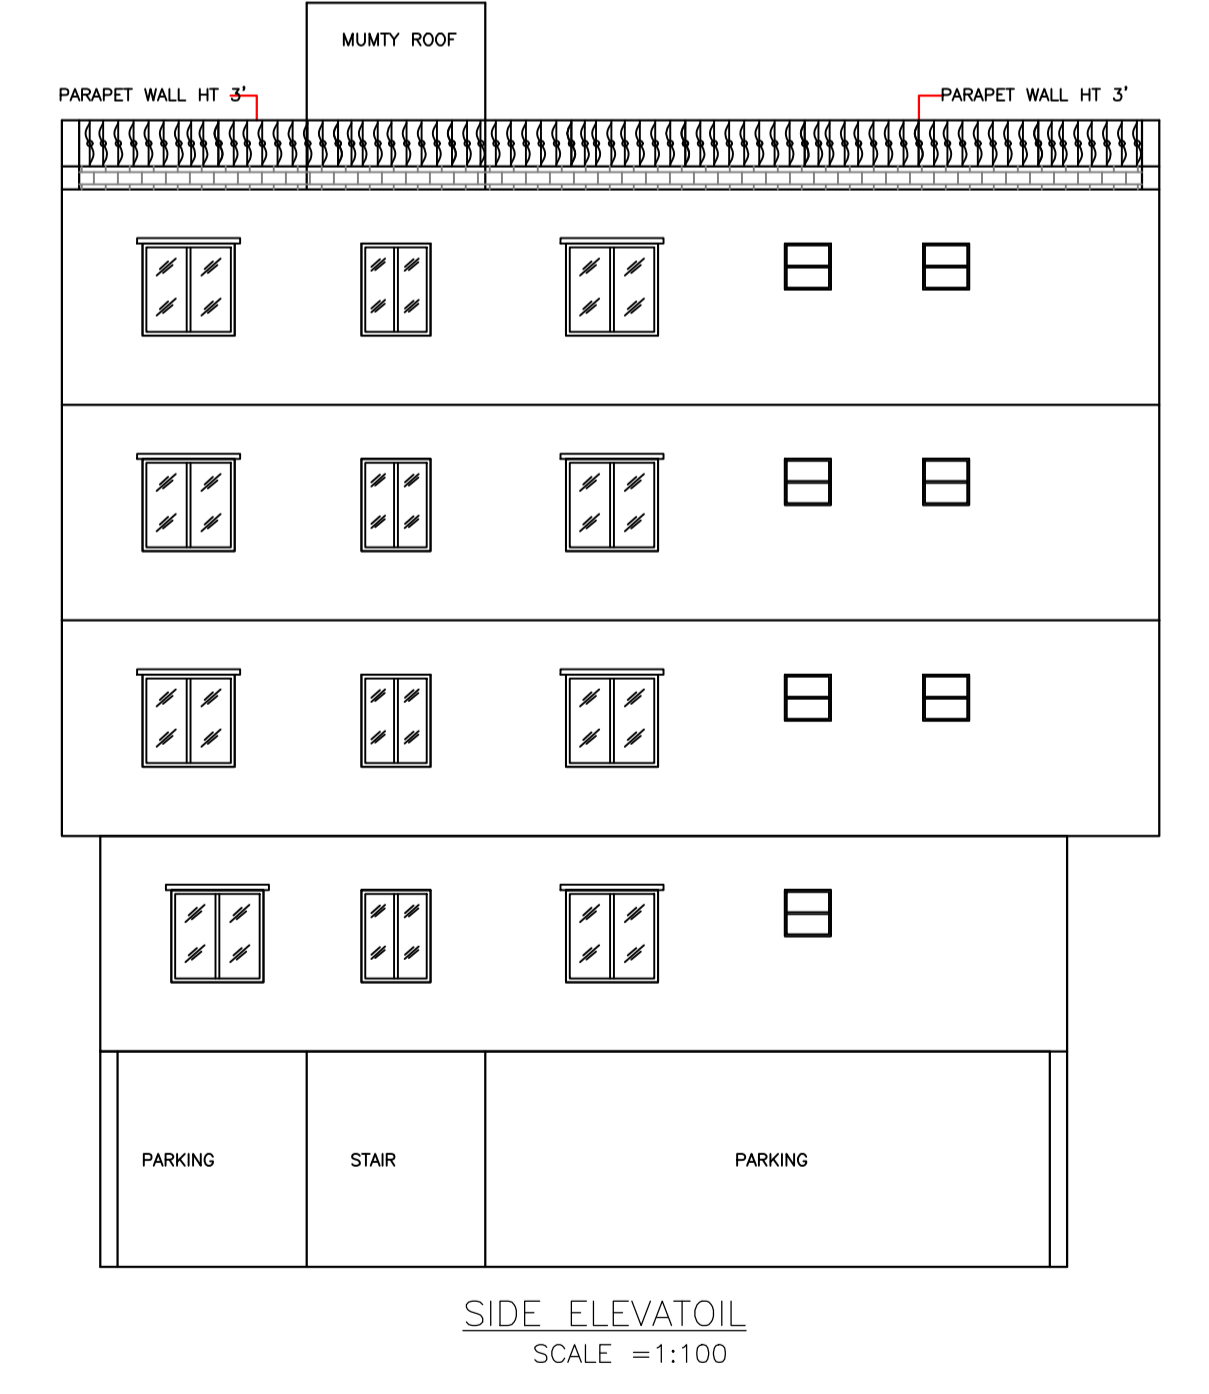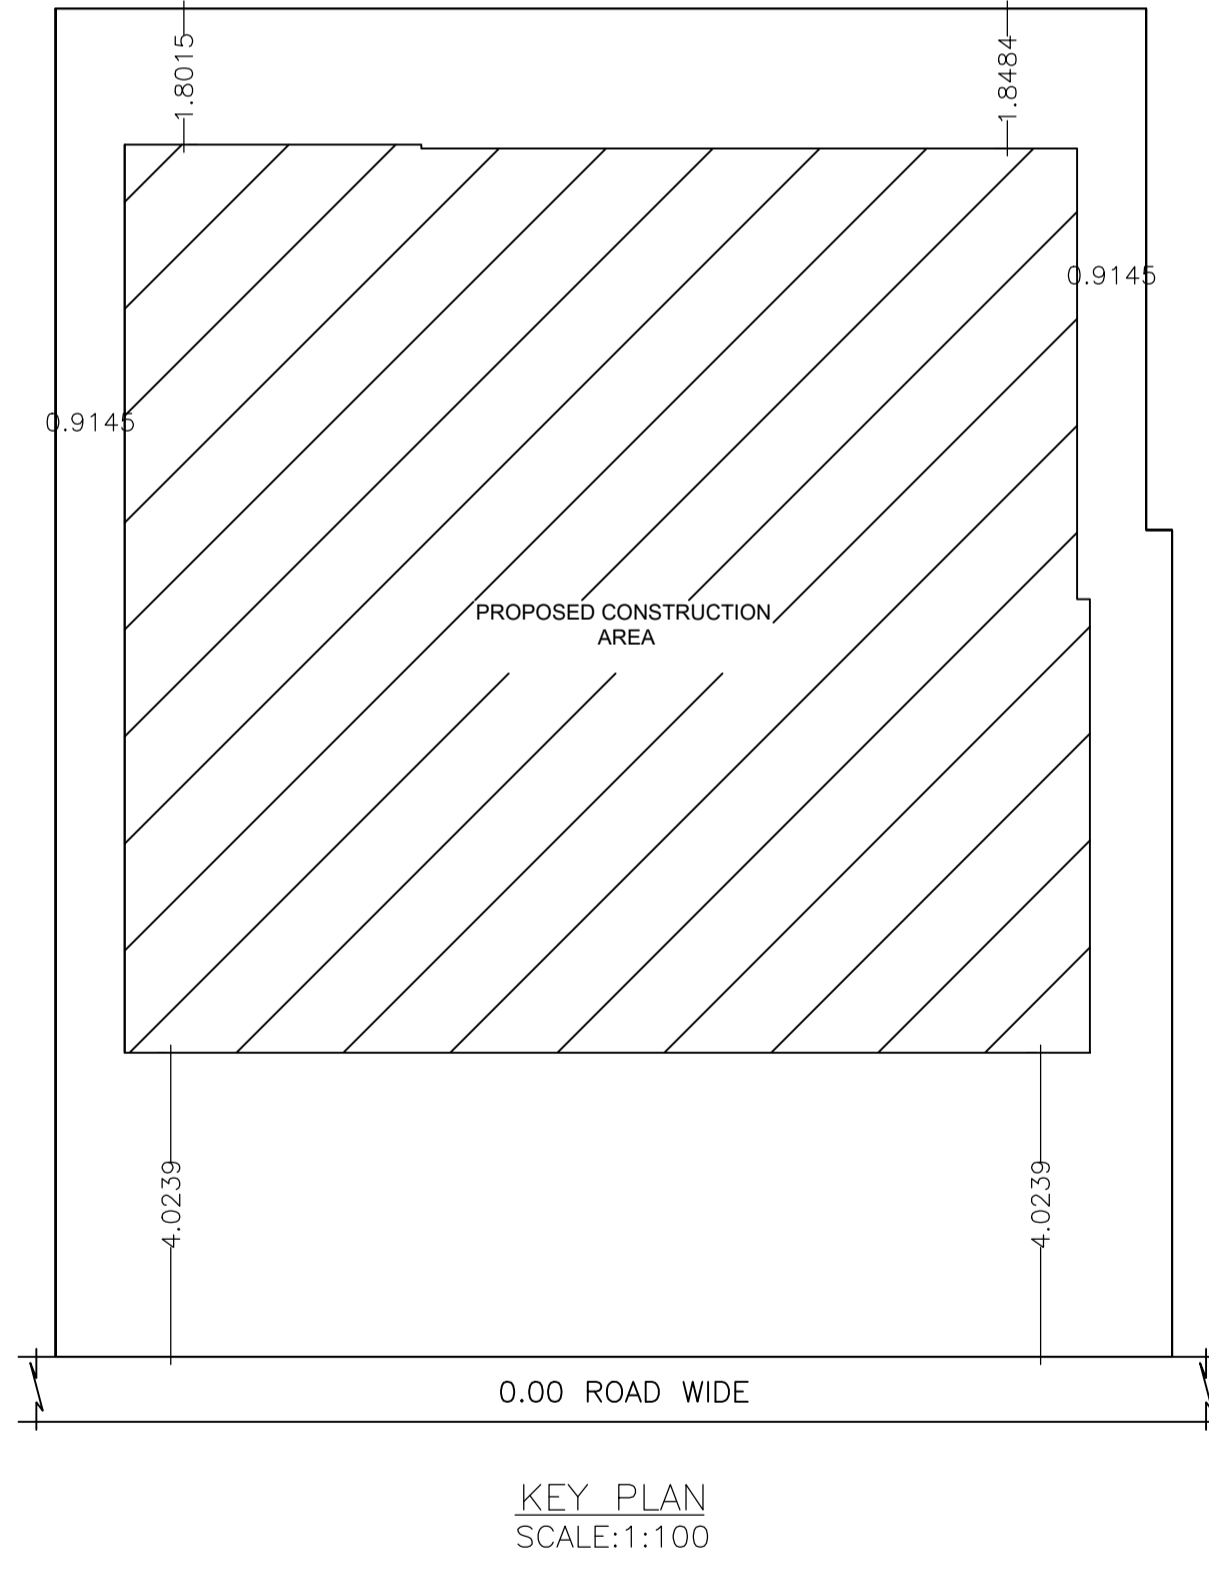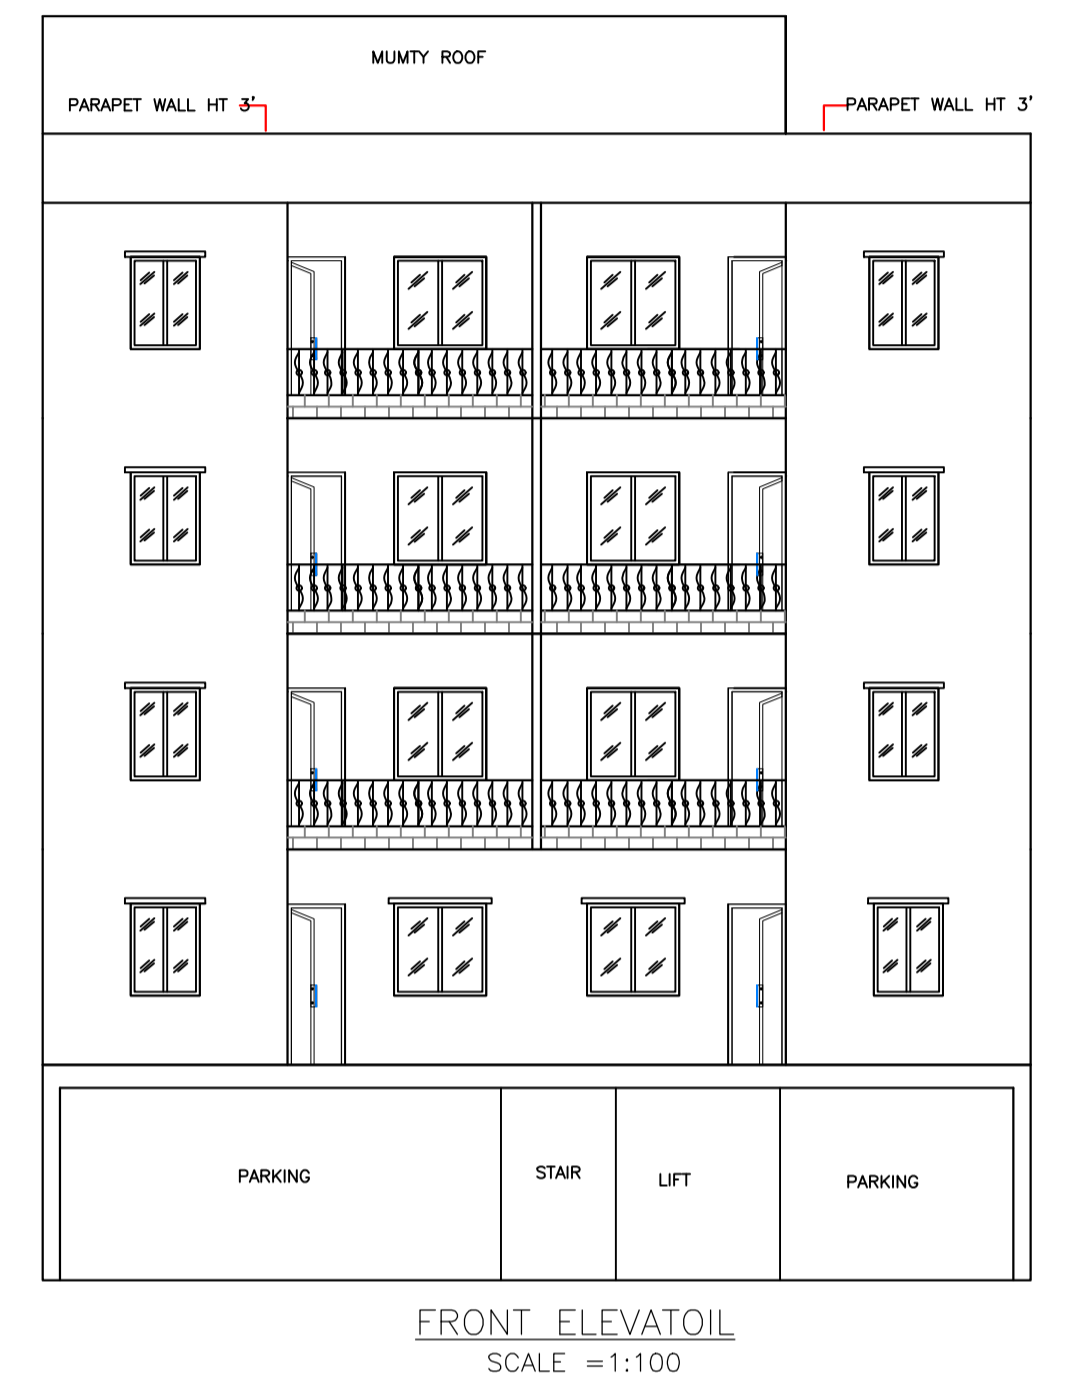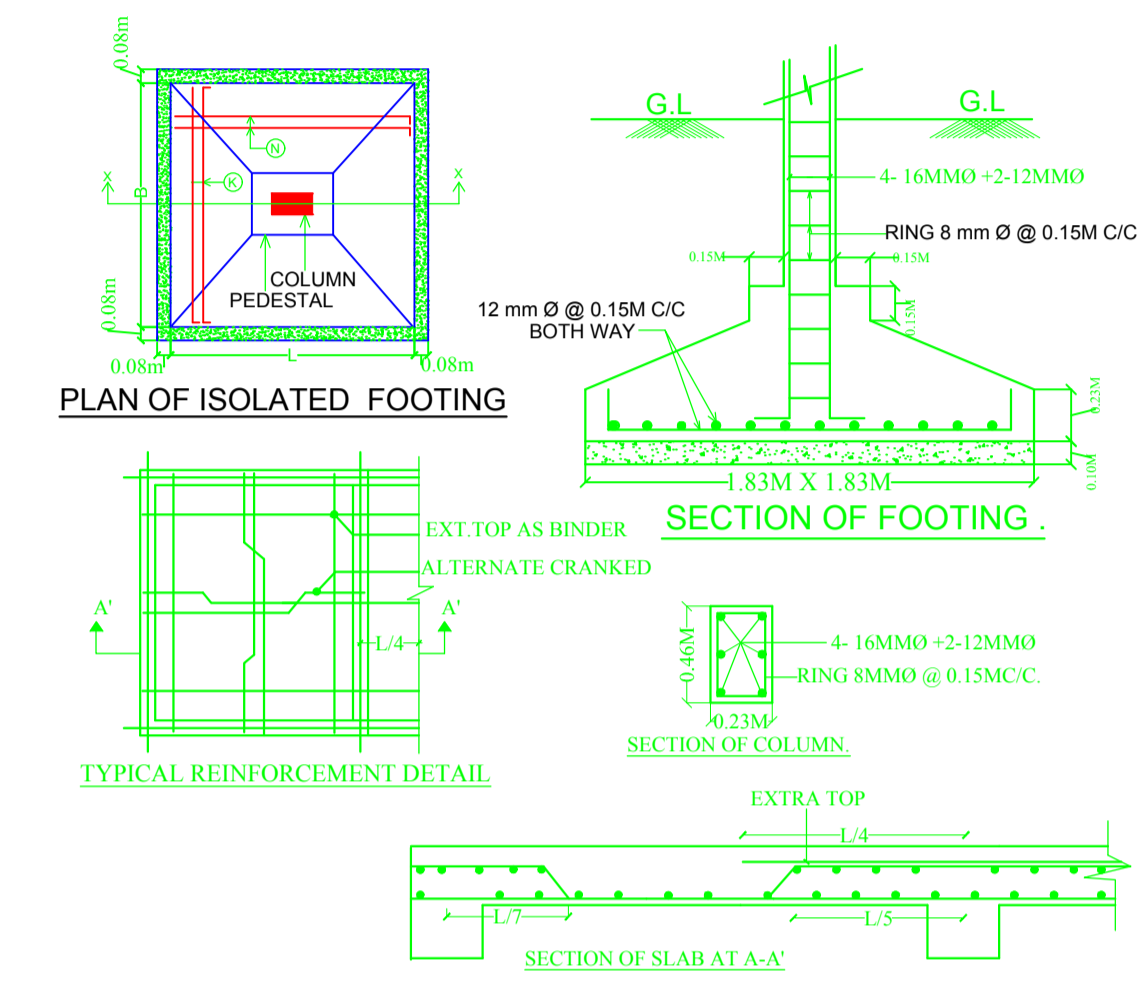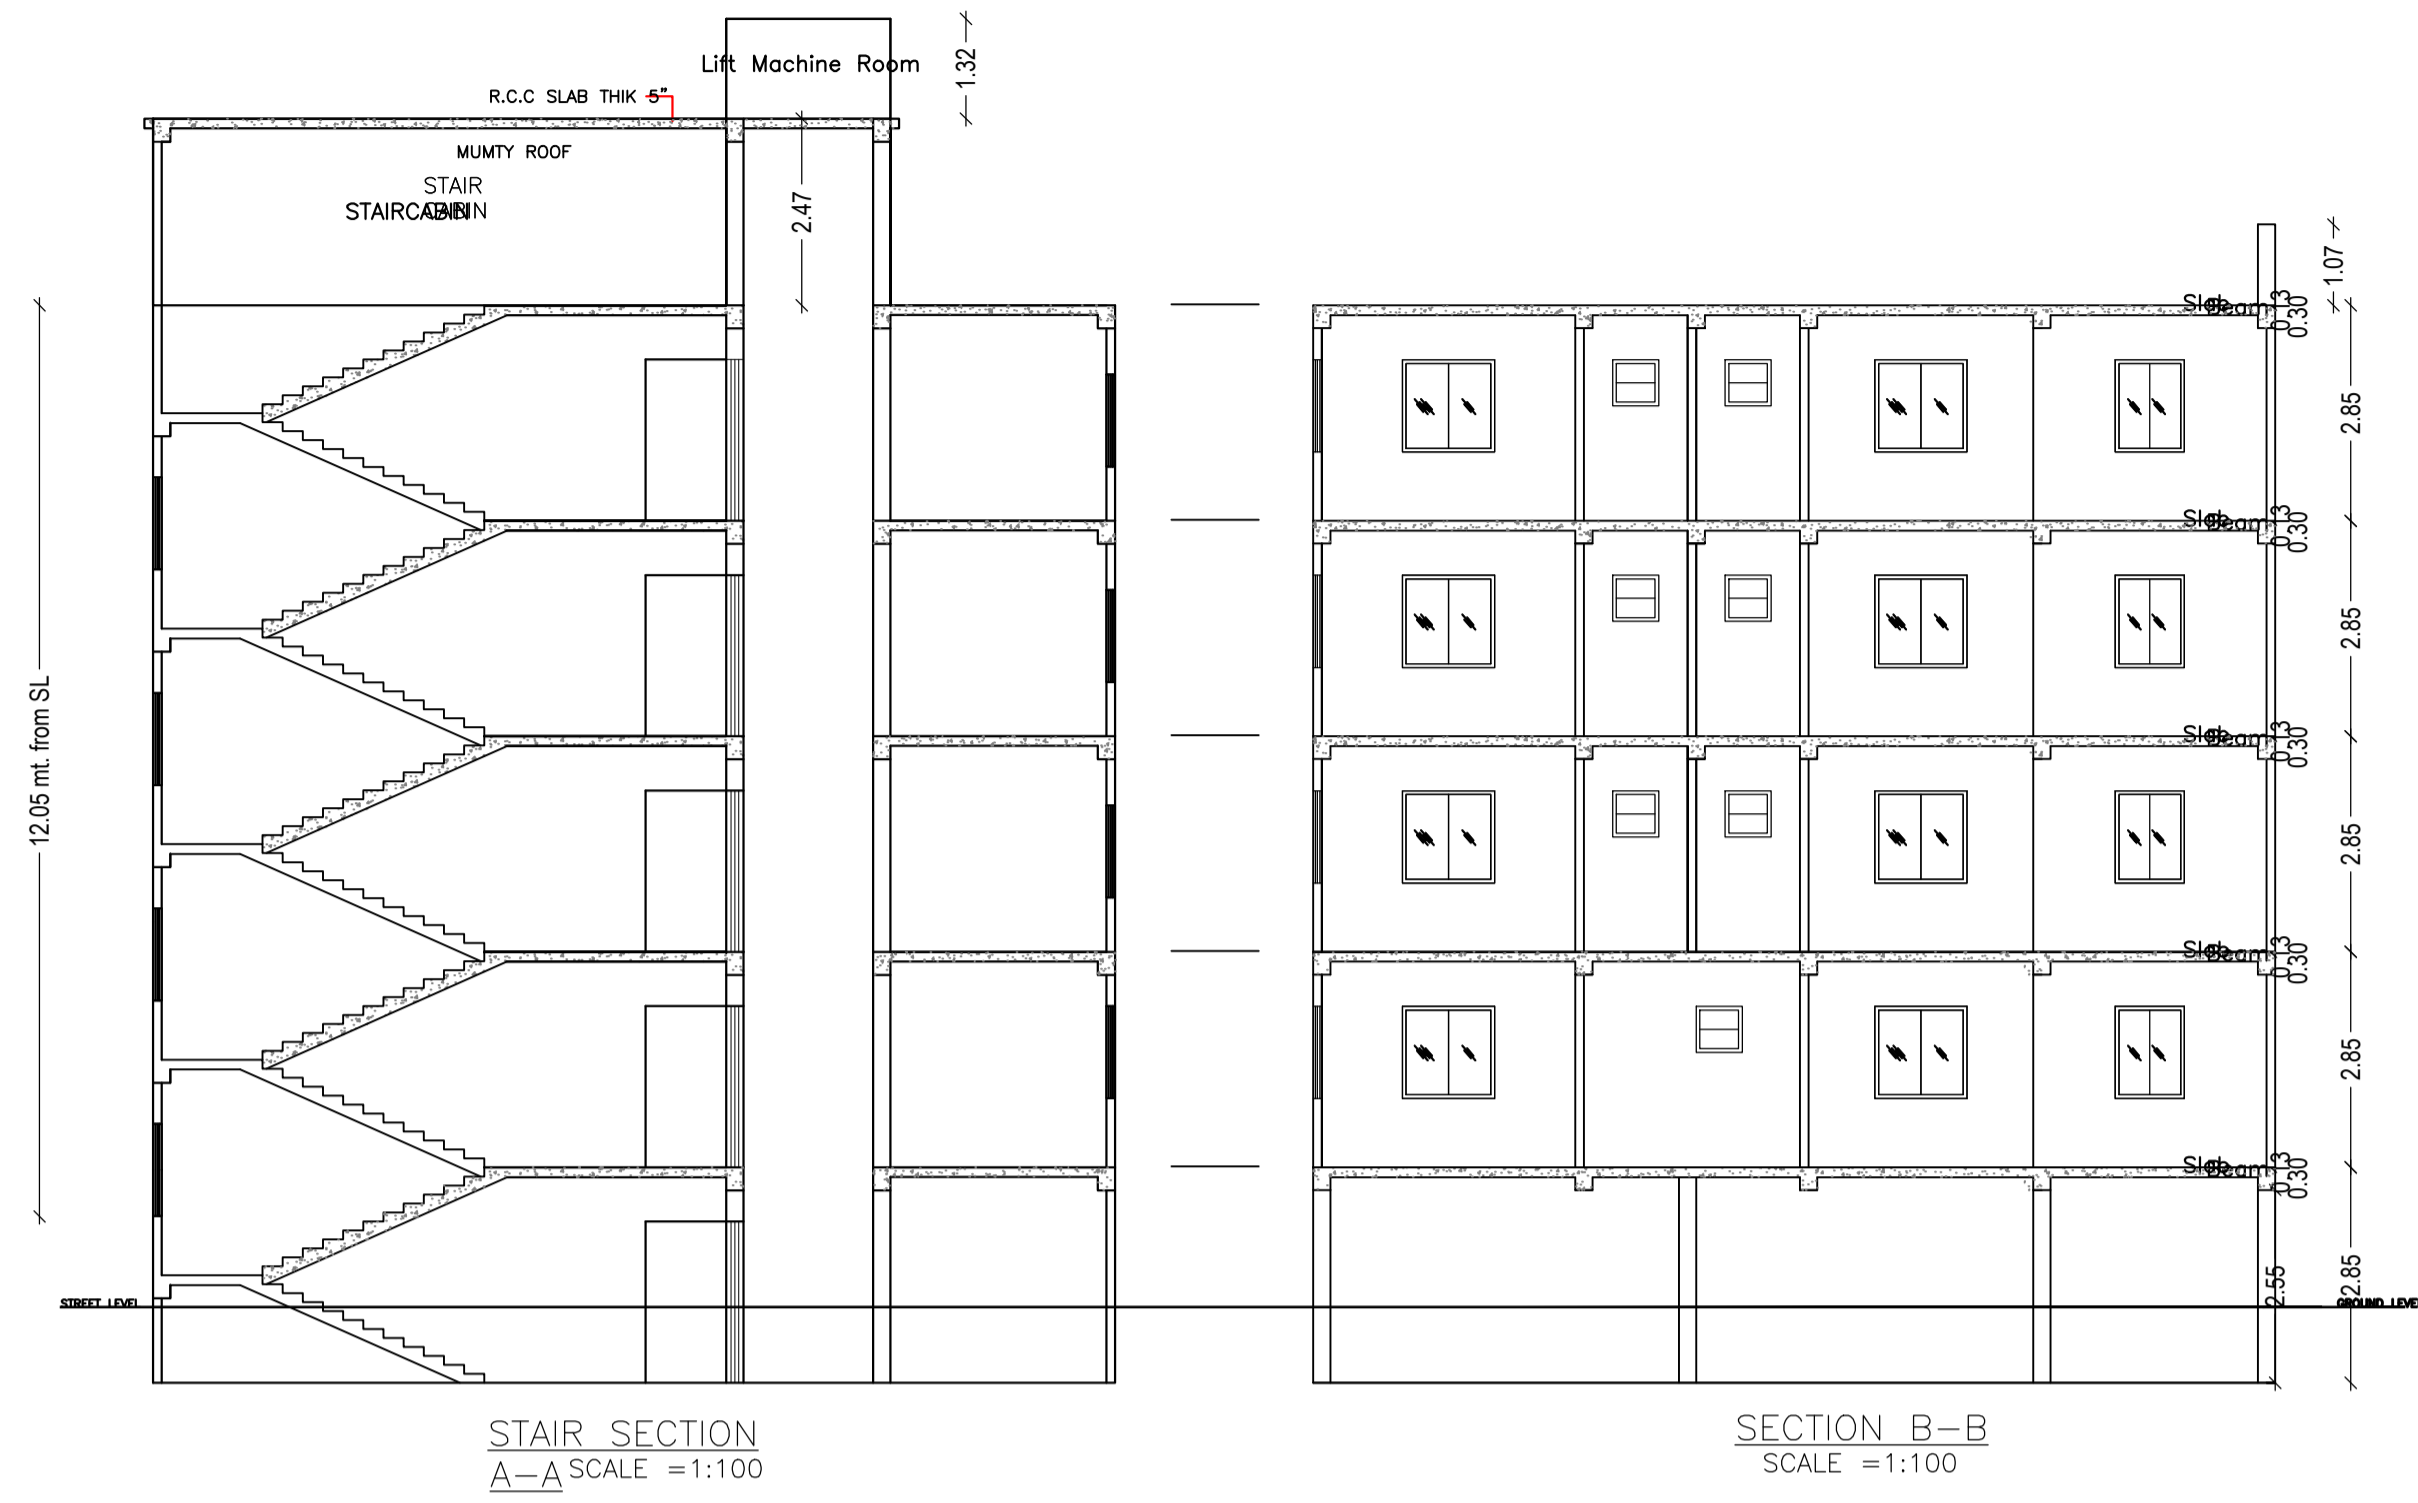

LTP NAME AND SIGNATURE	STRUCTURAL ENG'S NAME AND SIGNATURE	BUILDER NAME AND SIGNATURE	DIGITAL SIGNATURE
mohammad belal nasir JNAC/ENG/0013/2017			