

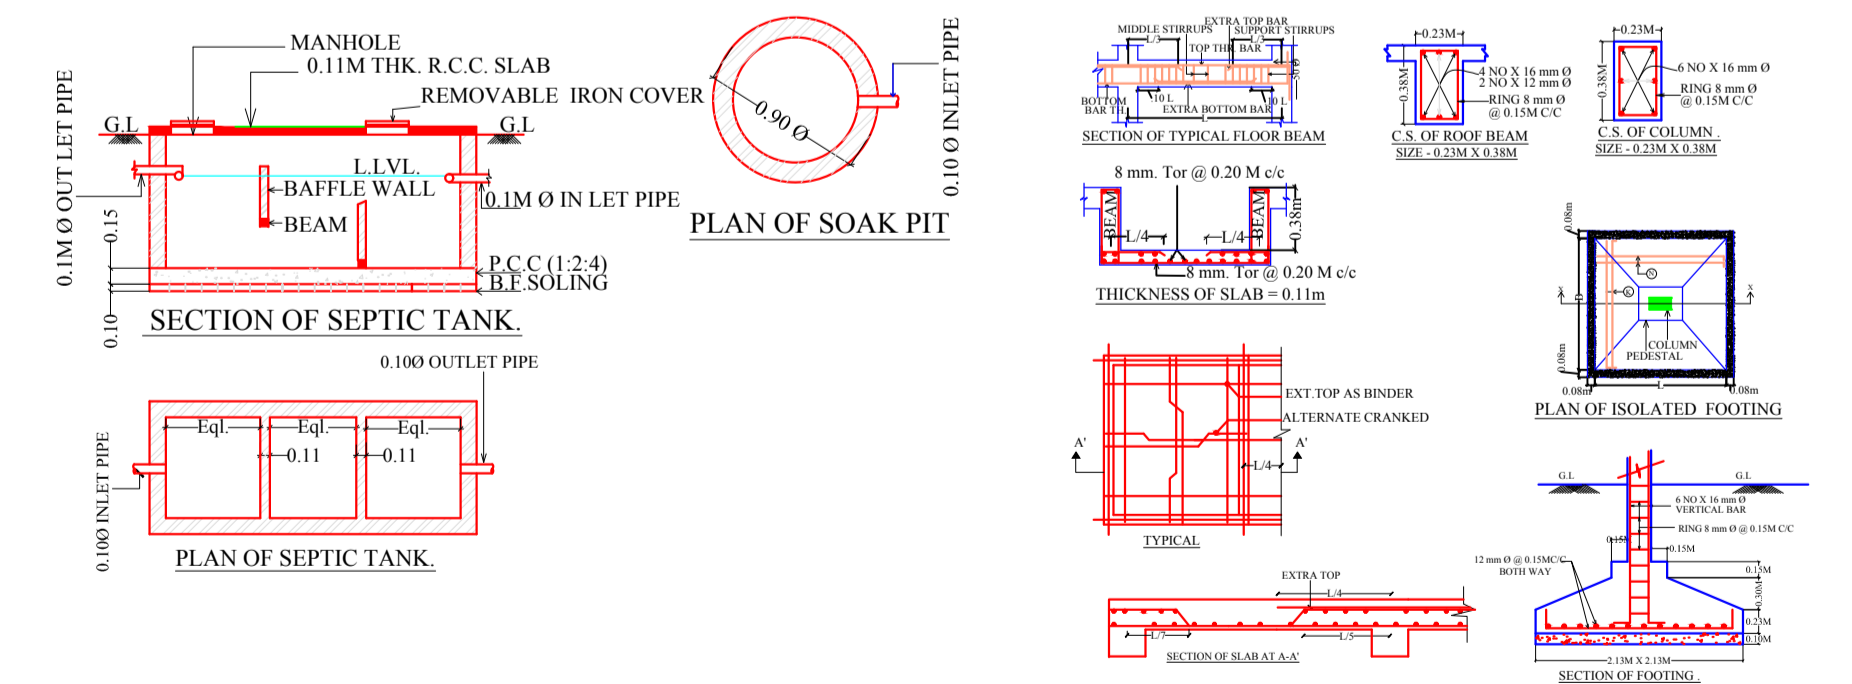
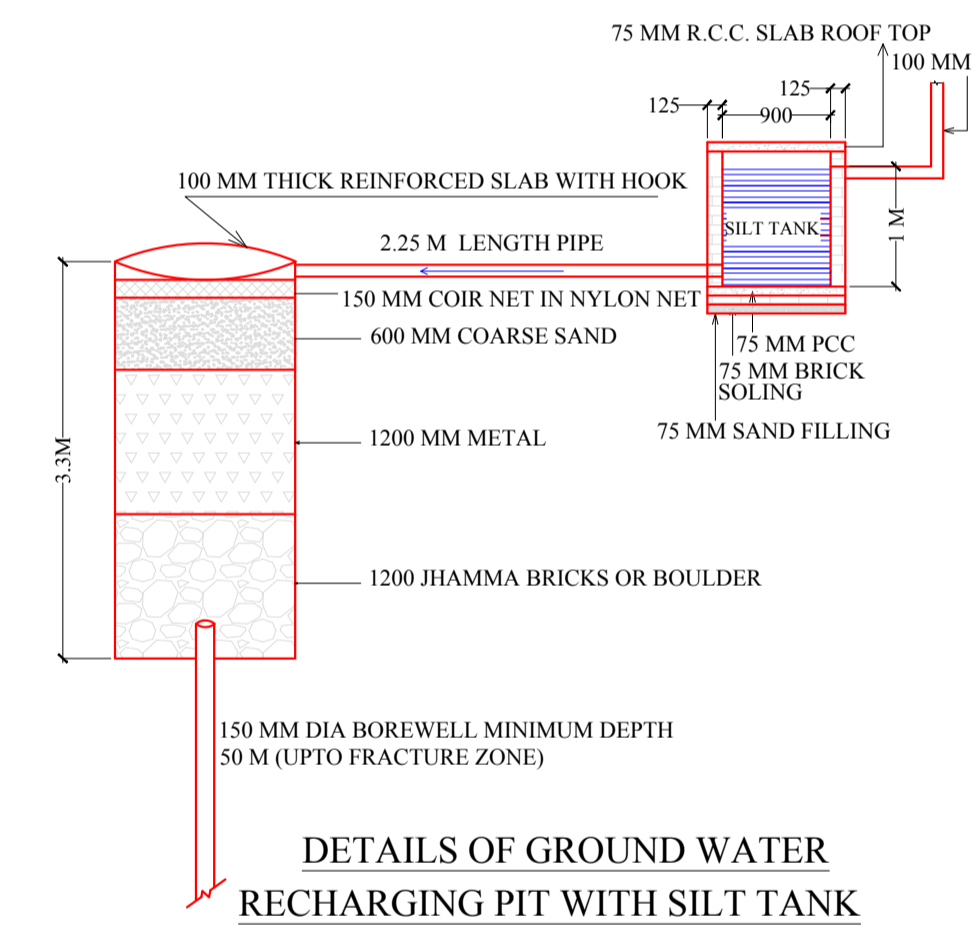
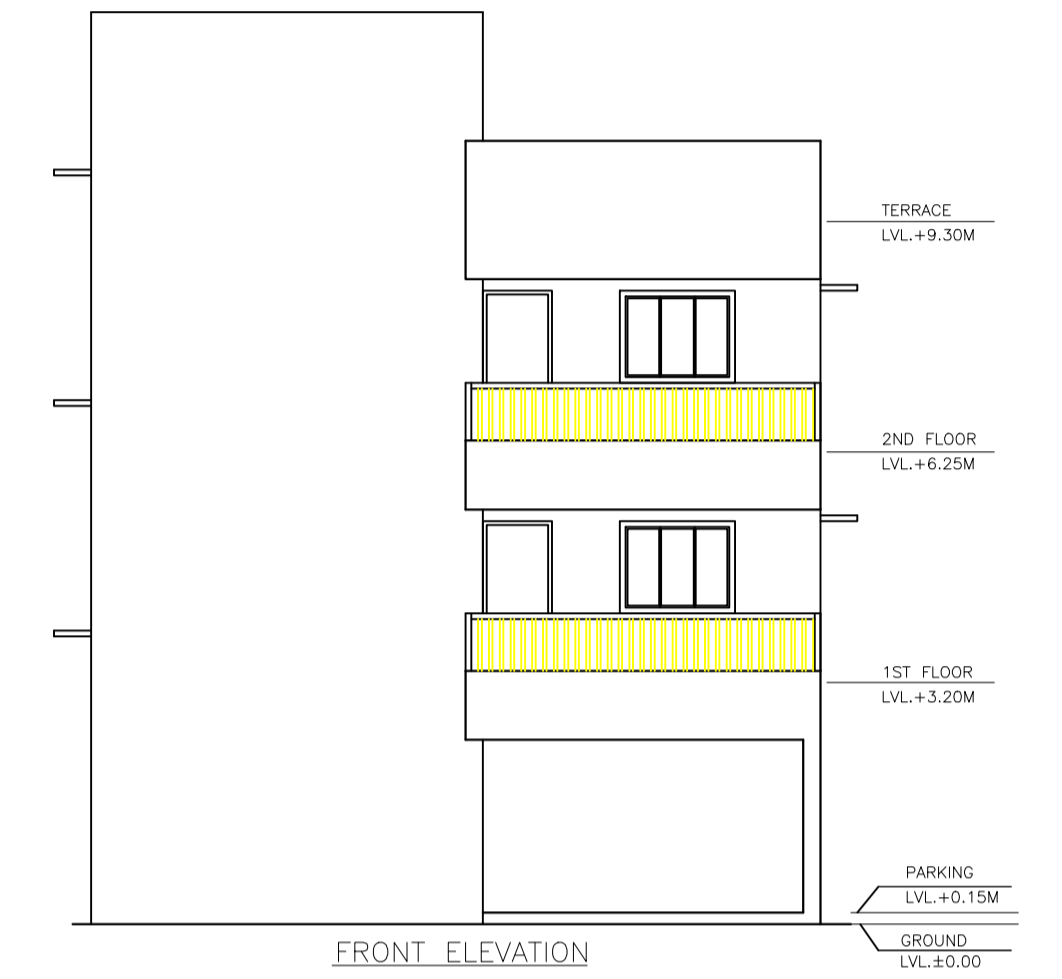
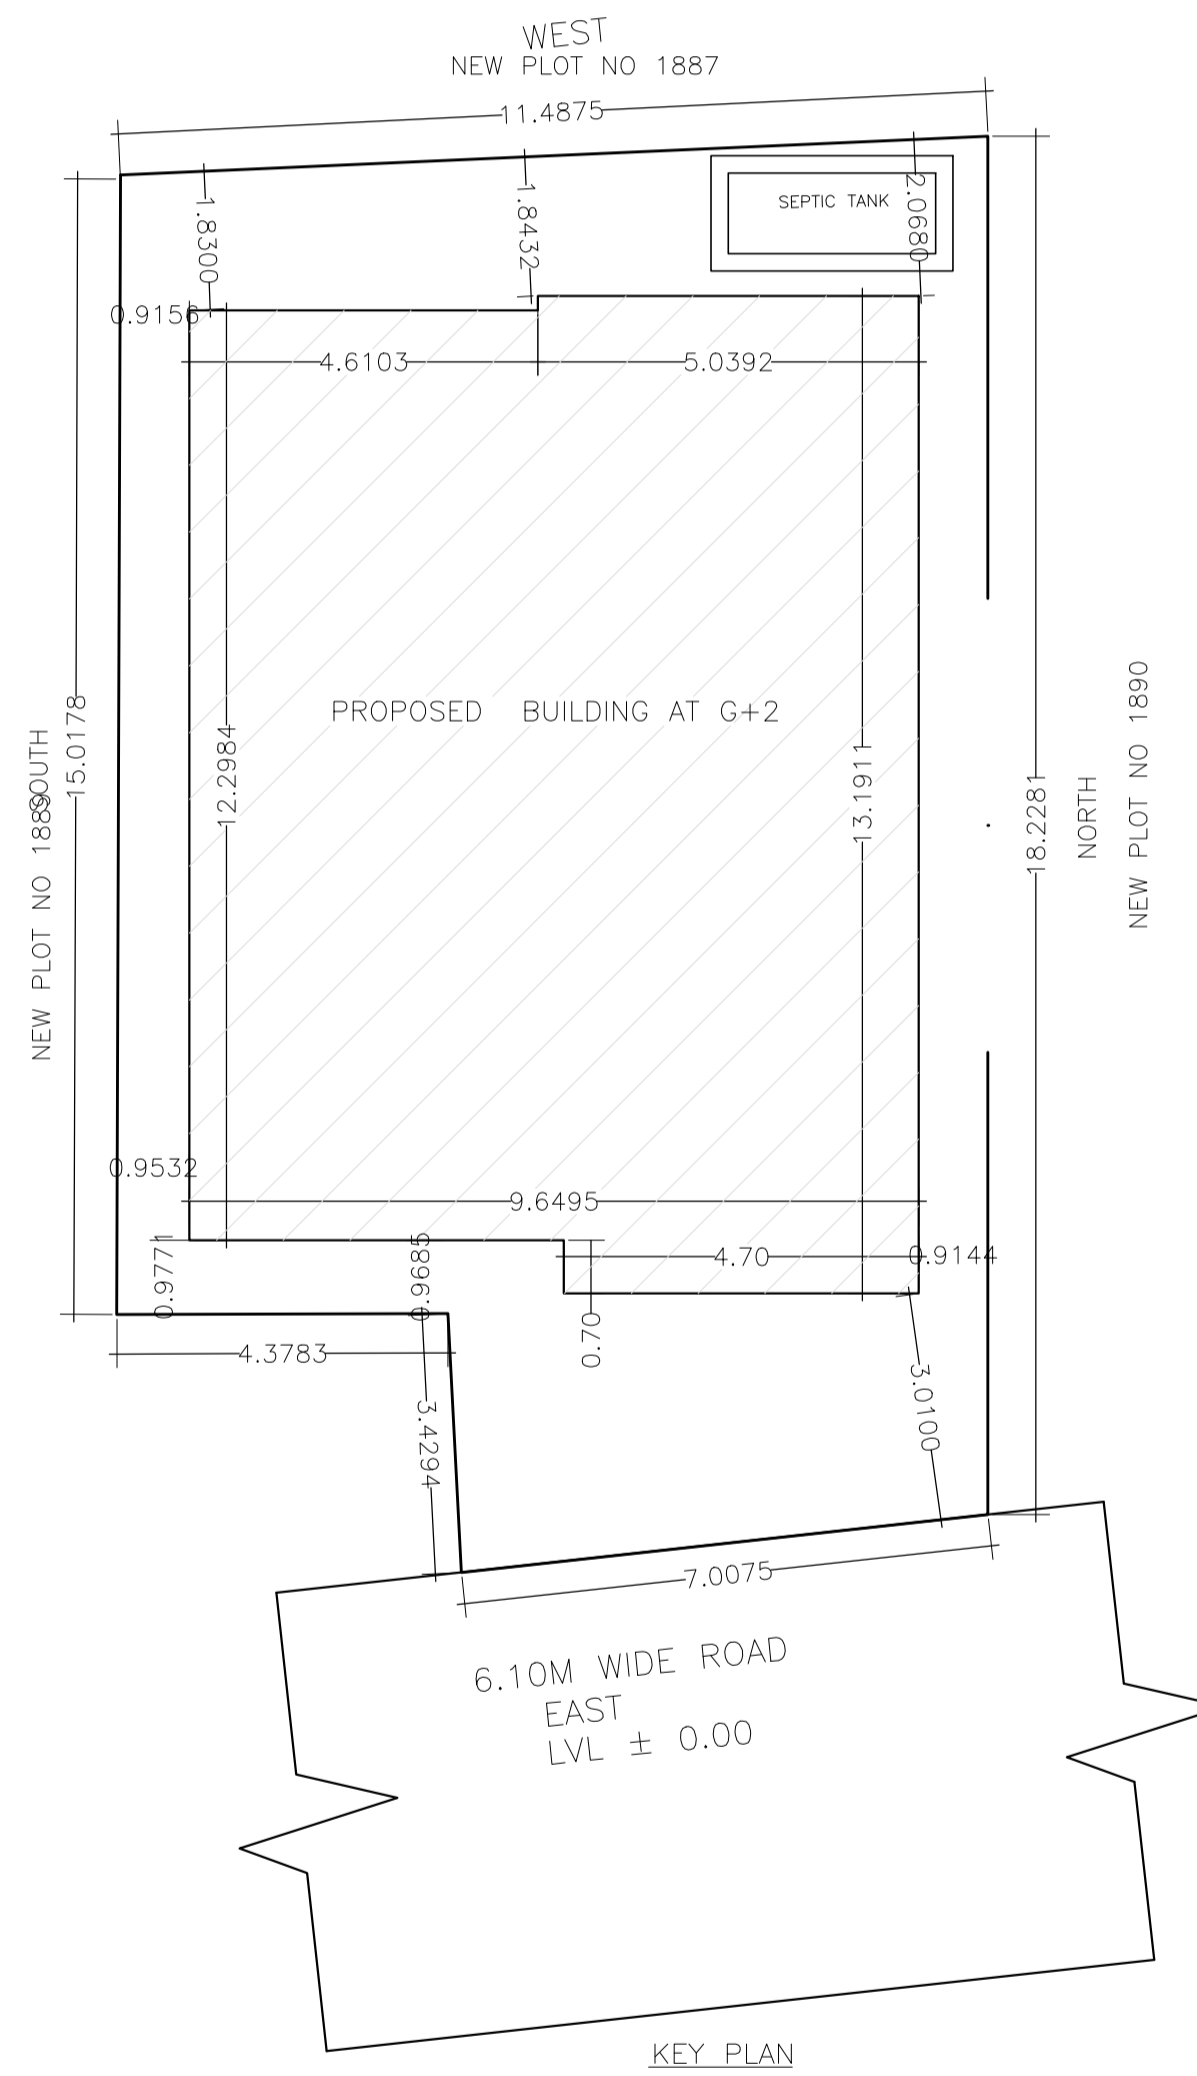
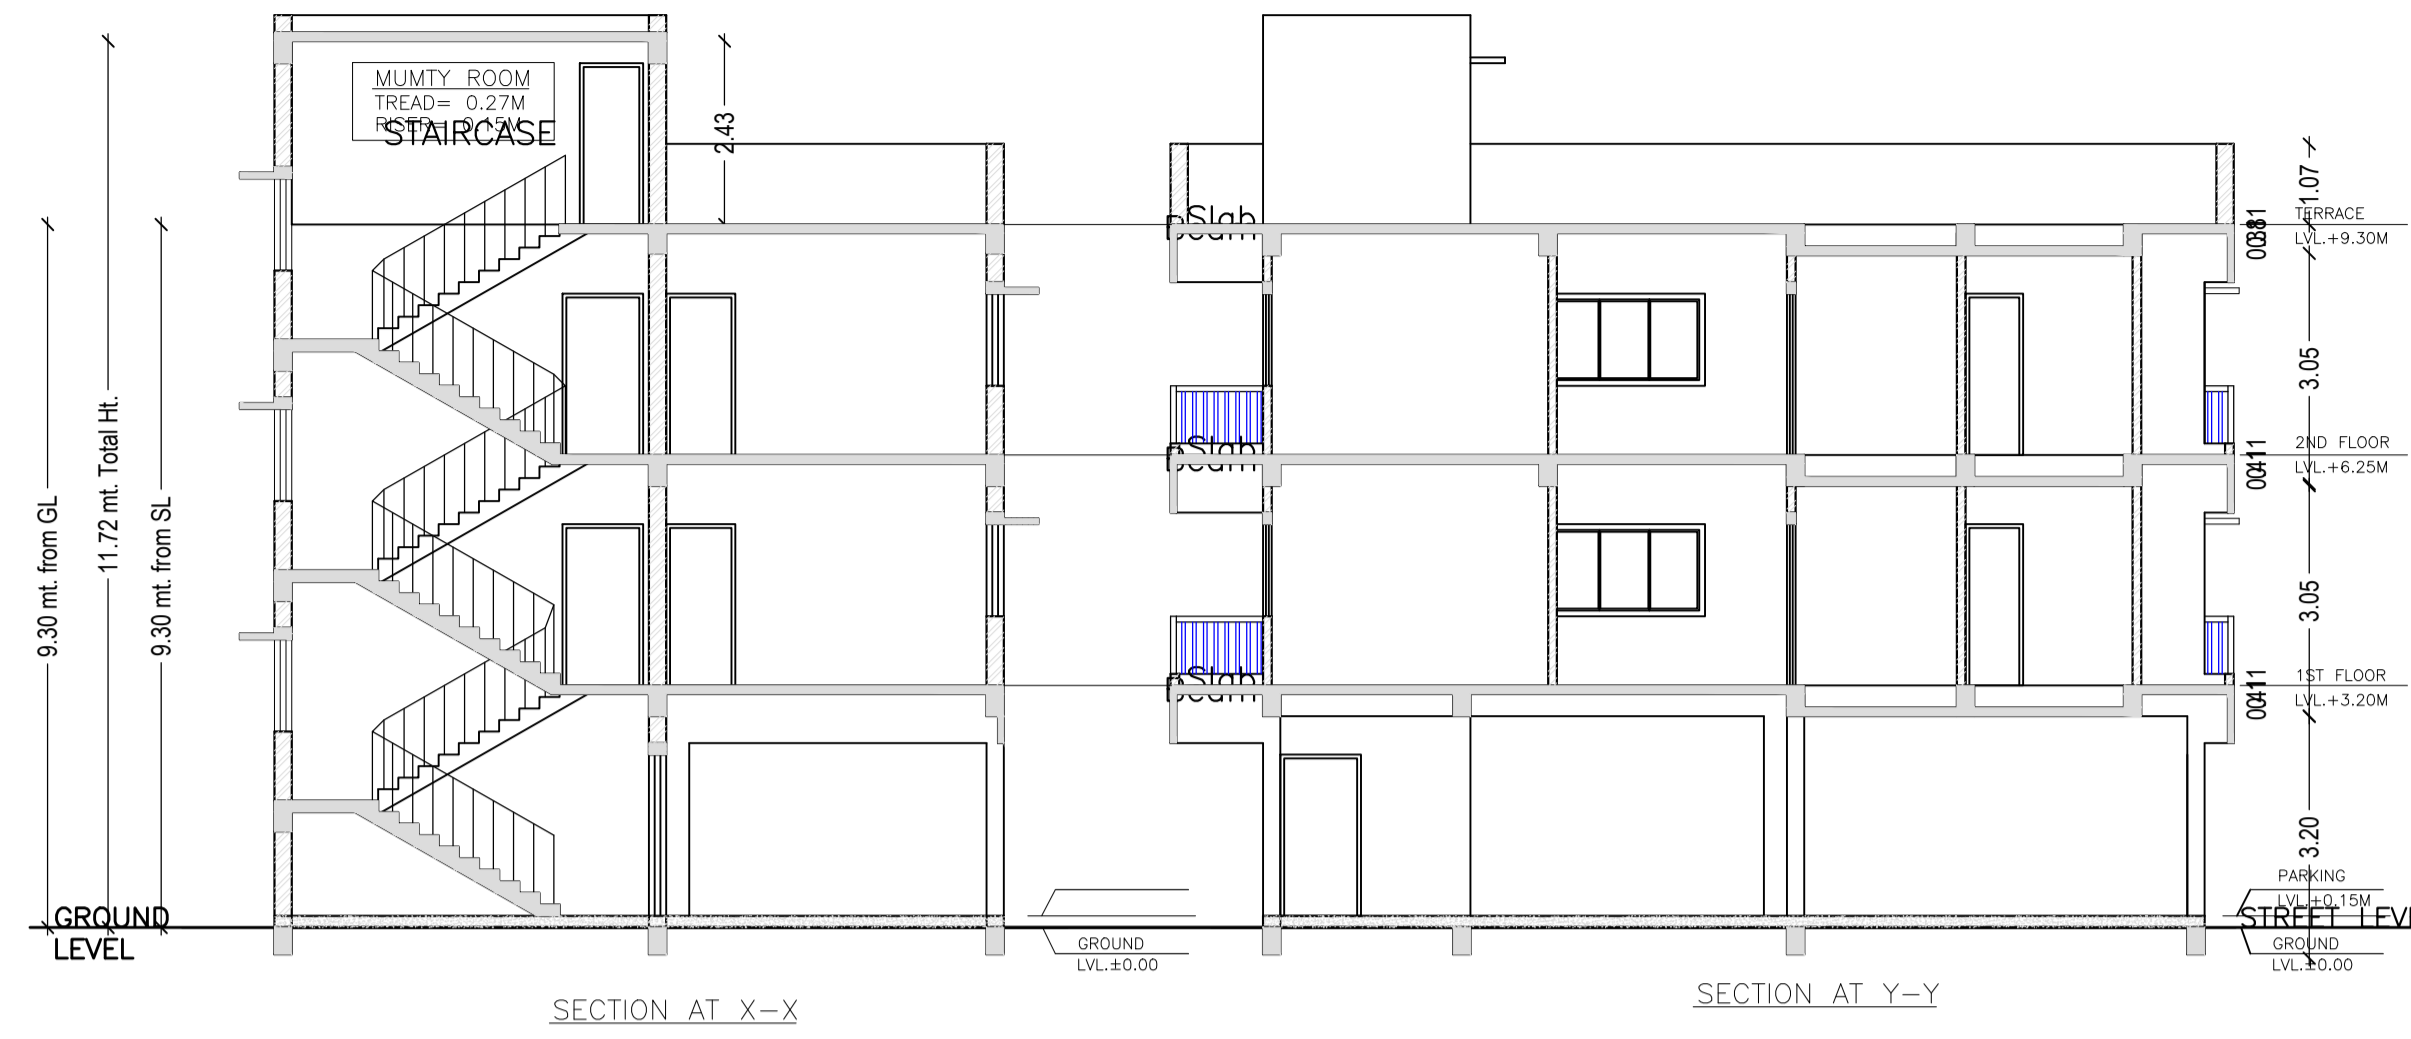
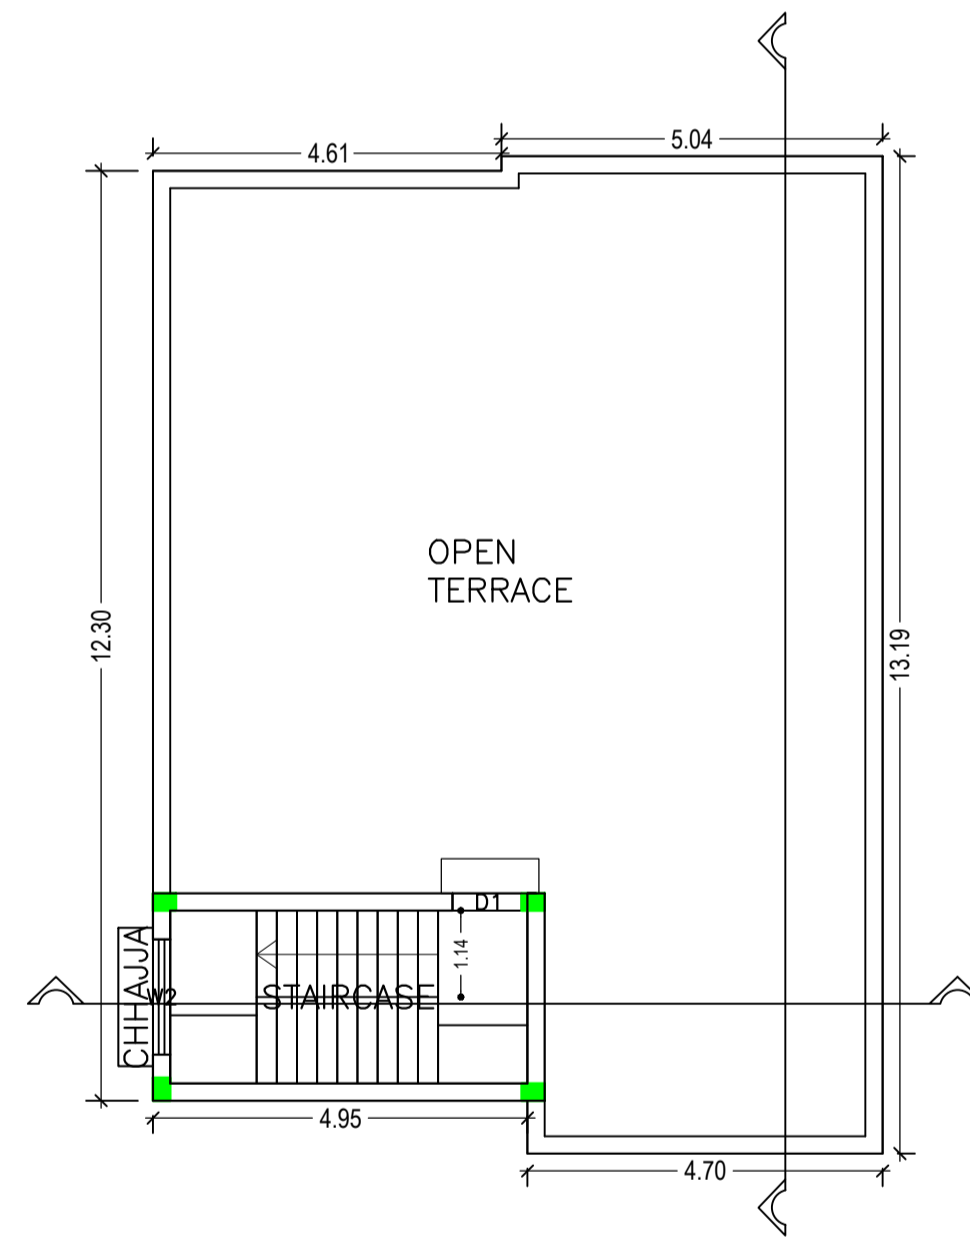


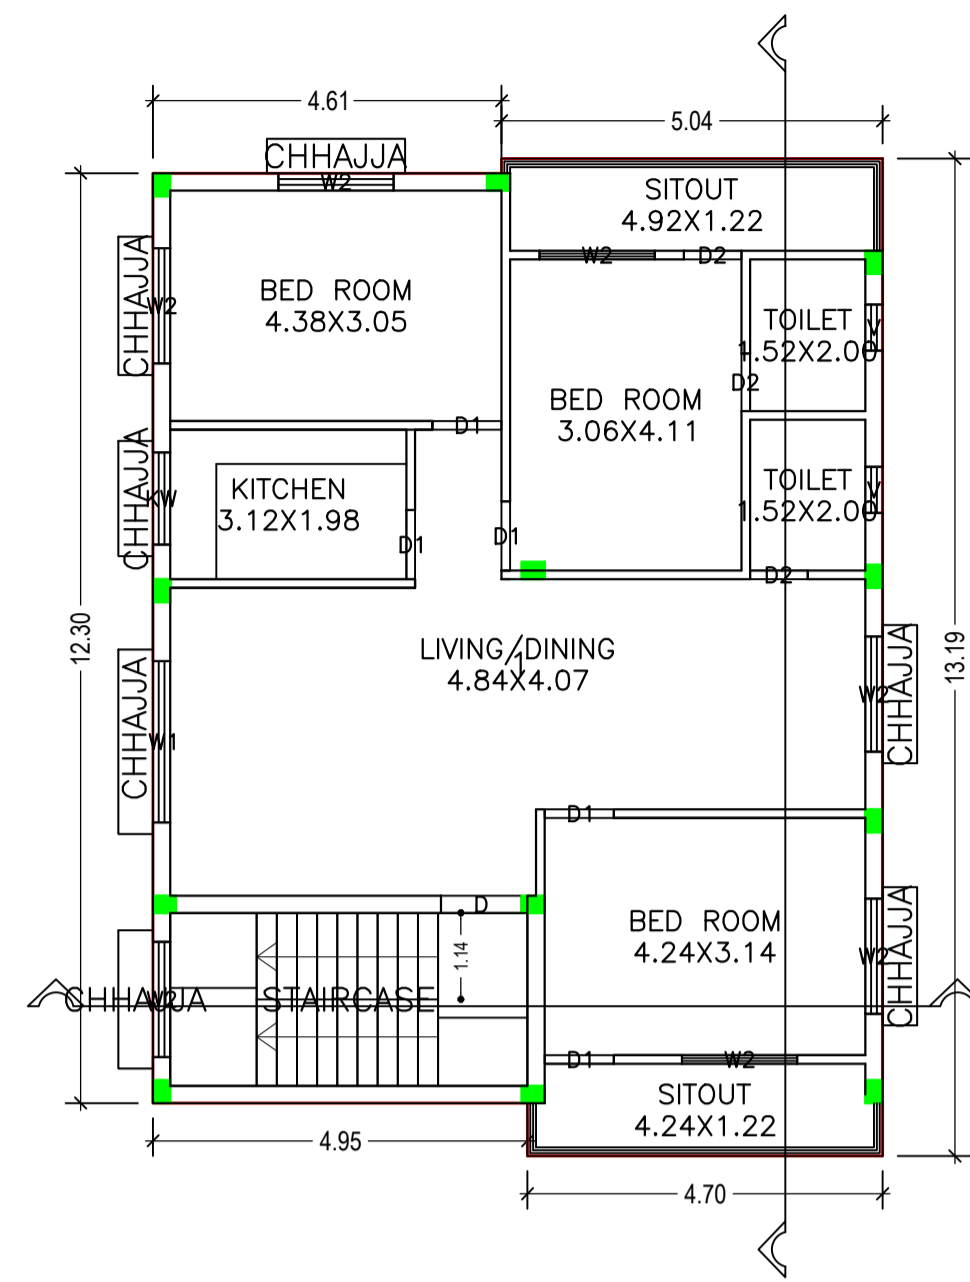

Proposal Basic Information	
Proposal File No.	JNAC/BP/0072/W1/2019
Owner Name	MR. DILIP KUMAR DAS
Khata No	18
Plot No	1435(OLD) & 1888, 1889(NEW)
Village Name	BHATIA
Use	Residential
SubUse	Bungalow/ Dwelling / Non Apartment

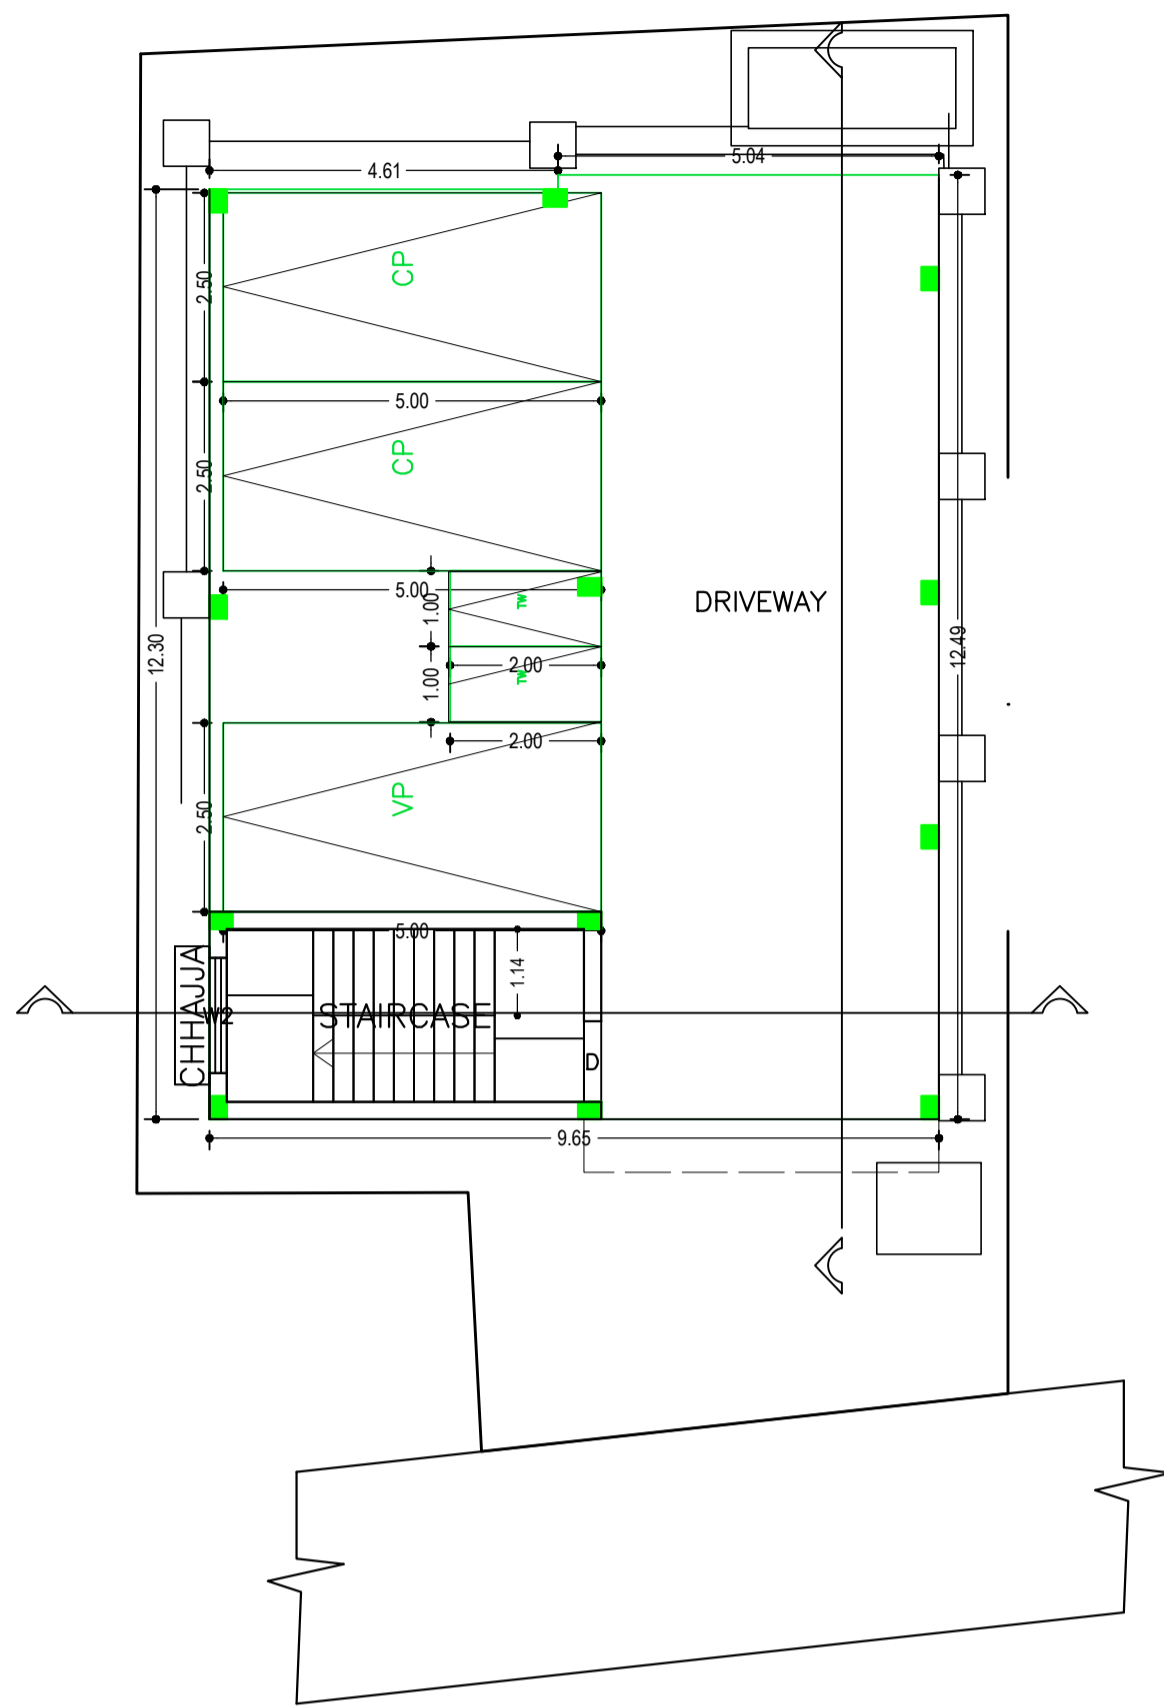

Building :A (B)

Floor Name	Total Built Up Area (Sq.mt.)	Deductions (Area in Sq.mt.)		Proposed FAR Area (Sq.mt.)		Total Consumed Additional FAR Area (Sq.mt.)	Trmt (No.)
		Parking	Resi.	Add Area In FAR (Sq.mt.)	Total FAR Area (Sq.mt.)		
Ground Floor	119.64	108.84	0.00	10.80	10.80	10.80	00
First Floor	122.93	0.00	122.93	0.00	122.93	122.93	01
Second Floor	122.93	0.00	122.93	0.00	122.93	122.93	01
Terrace Floor	0.00	0.00	0.00	0.00	0.00	0.00	00
Total :	365.50	108.84	245.86	10.80	256.66	256.66	02
Total Number of Same Buildings	1						
Total :	365.50	108.84	245.86	10.80	256.66	256.66	02

SCHEDULE OF DOOR:

BUILDING NAME	NAME	LENGTH	HEIGHT	NOS
A (B)	D2	0.76	2.10	06
A (B)	D1	0.91	2.10	10
A (B)	D	1.07	2.10	02

SCHEDULE OF WINDOW/VENTILATION:

BUILDING NAME	NAME	LENGTH	HEIGHT	NOS
A (B)	V	0.61	0.61	04
A (B)	KW	1.22	1.07	02
A (B)	W2	1.52	1.20	16
A (B)	W1	2.13	1.20	02

UnitBUA Table for Building :A (B)

FLOOR	Name	UnitBUA Type	UnitBUA Area	Carpet Area	No. of Rooms	No. of Tenement
TYPICAL - 1 & 2 FLOOR PLAN	1	FLAT	122.93	122.17	9	2
Total:	-	-	245.86	244.33	18	2

LTP NAME AND SIGNATURE	STRUCTURAL ENG'S NAME AND SIGNATURE	BUILDER NAME AND SIGNATURE	DIGITAL SIGNATURE
RAIB KUMAR SAHA JNAC/ARC/0012/2018			