




Project Title : Ho. No. 16, KASIDIH NEW LAYOUT

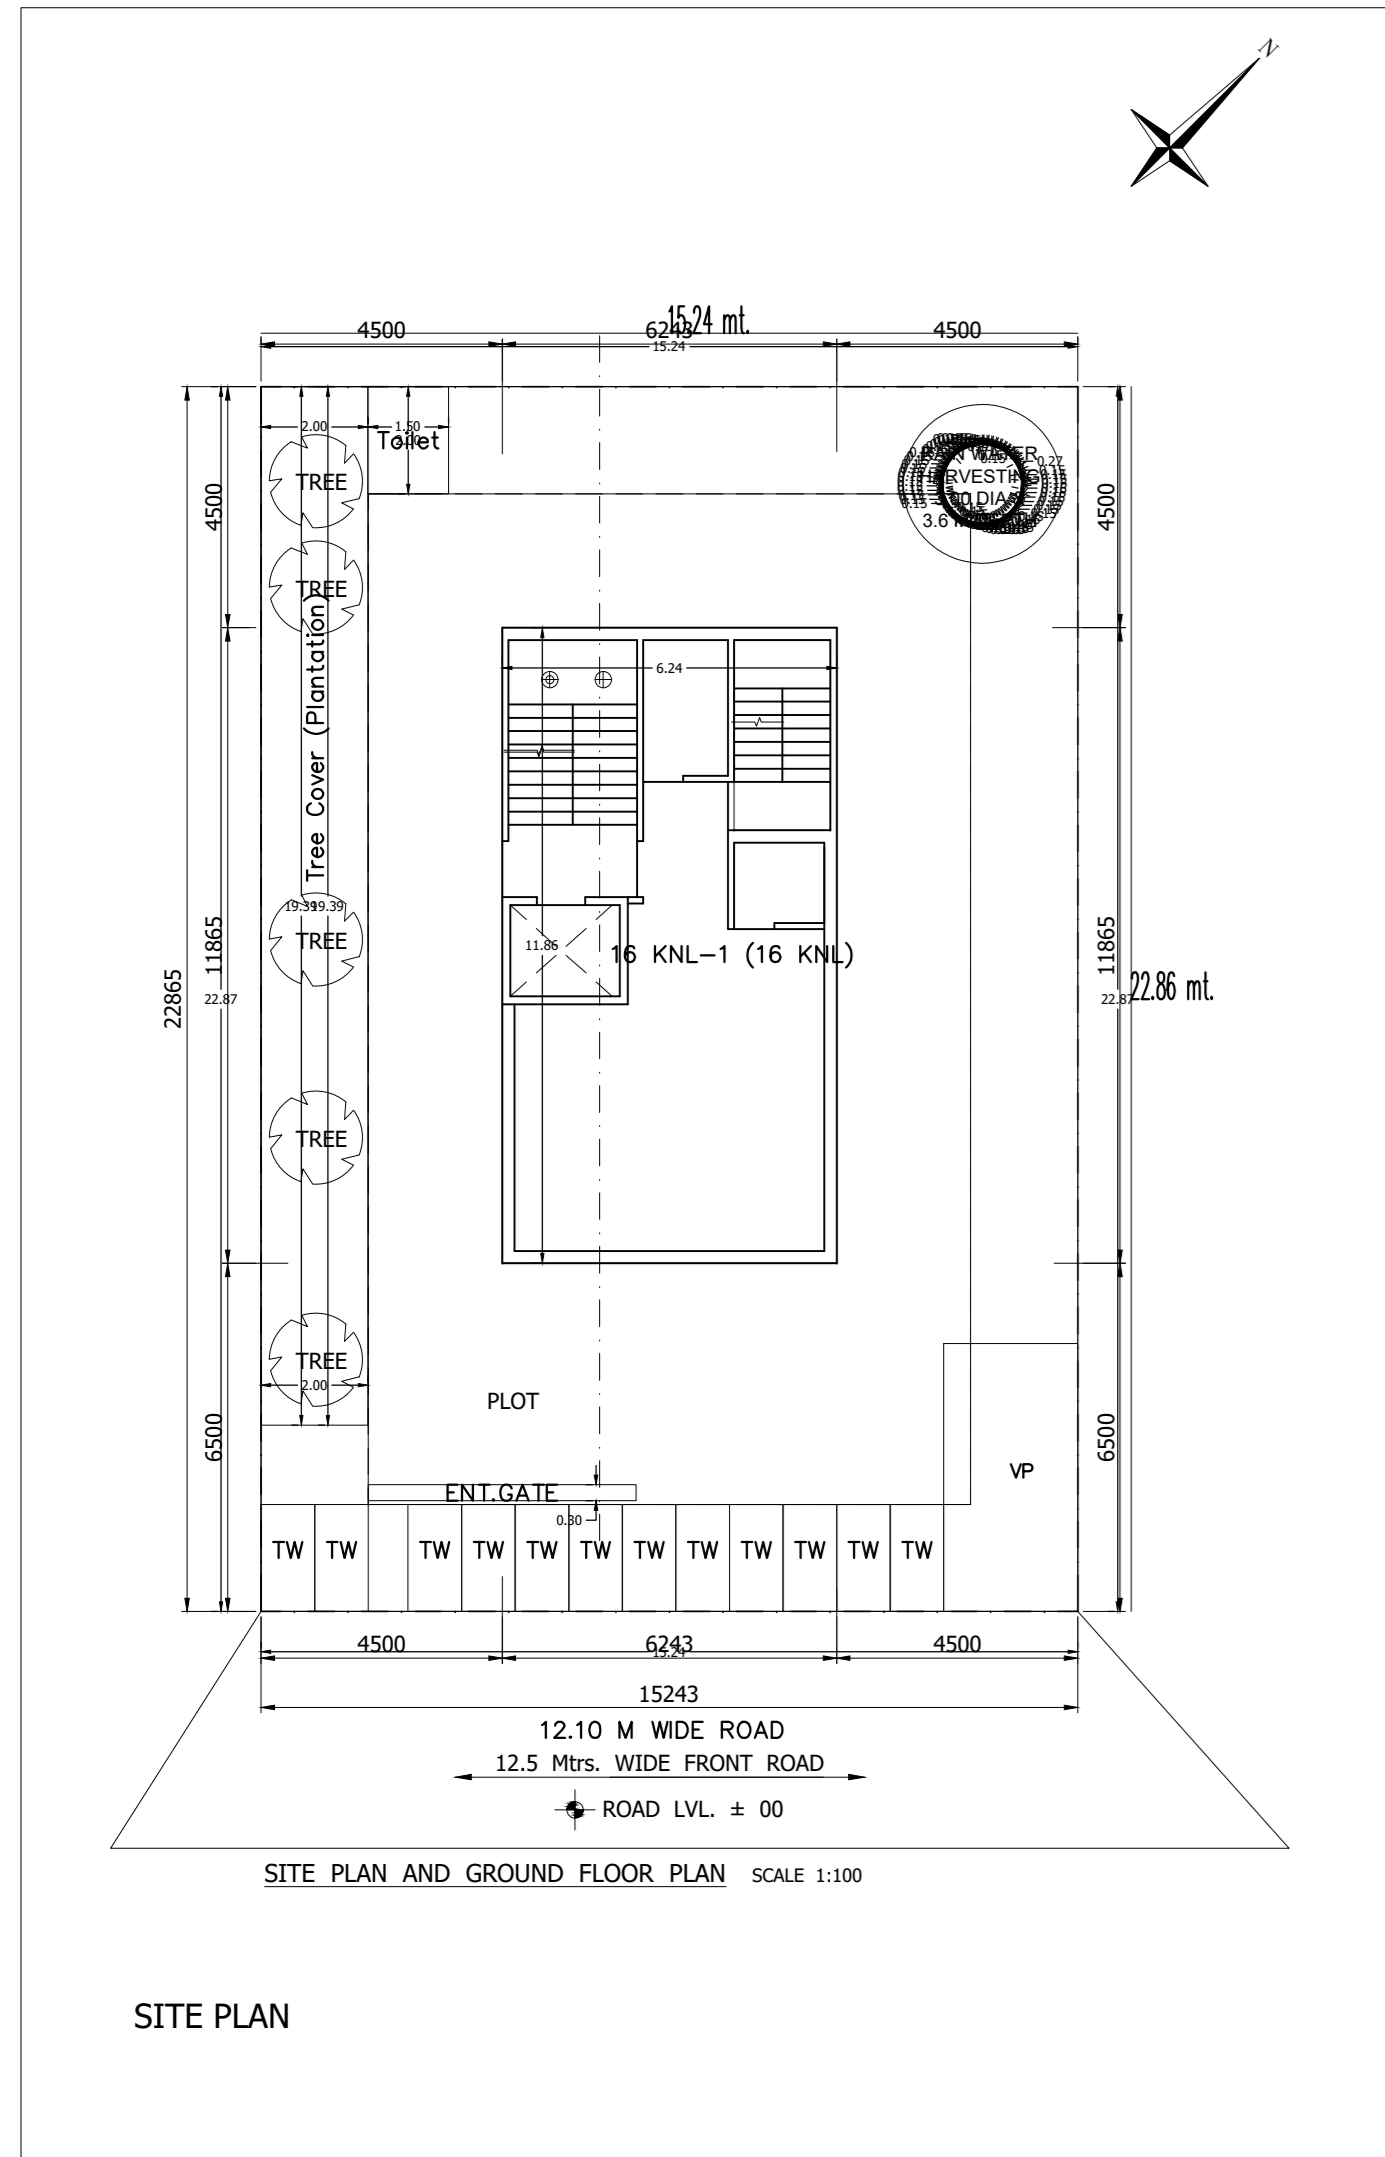


SITE PLAN

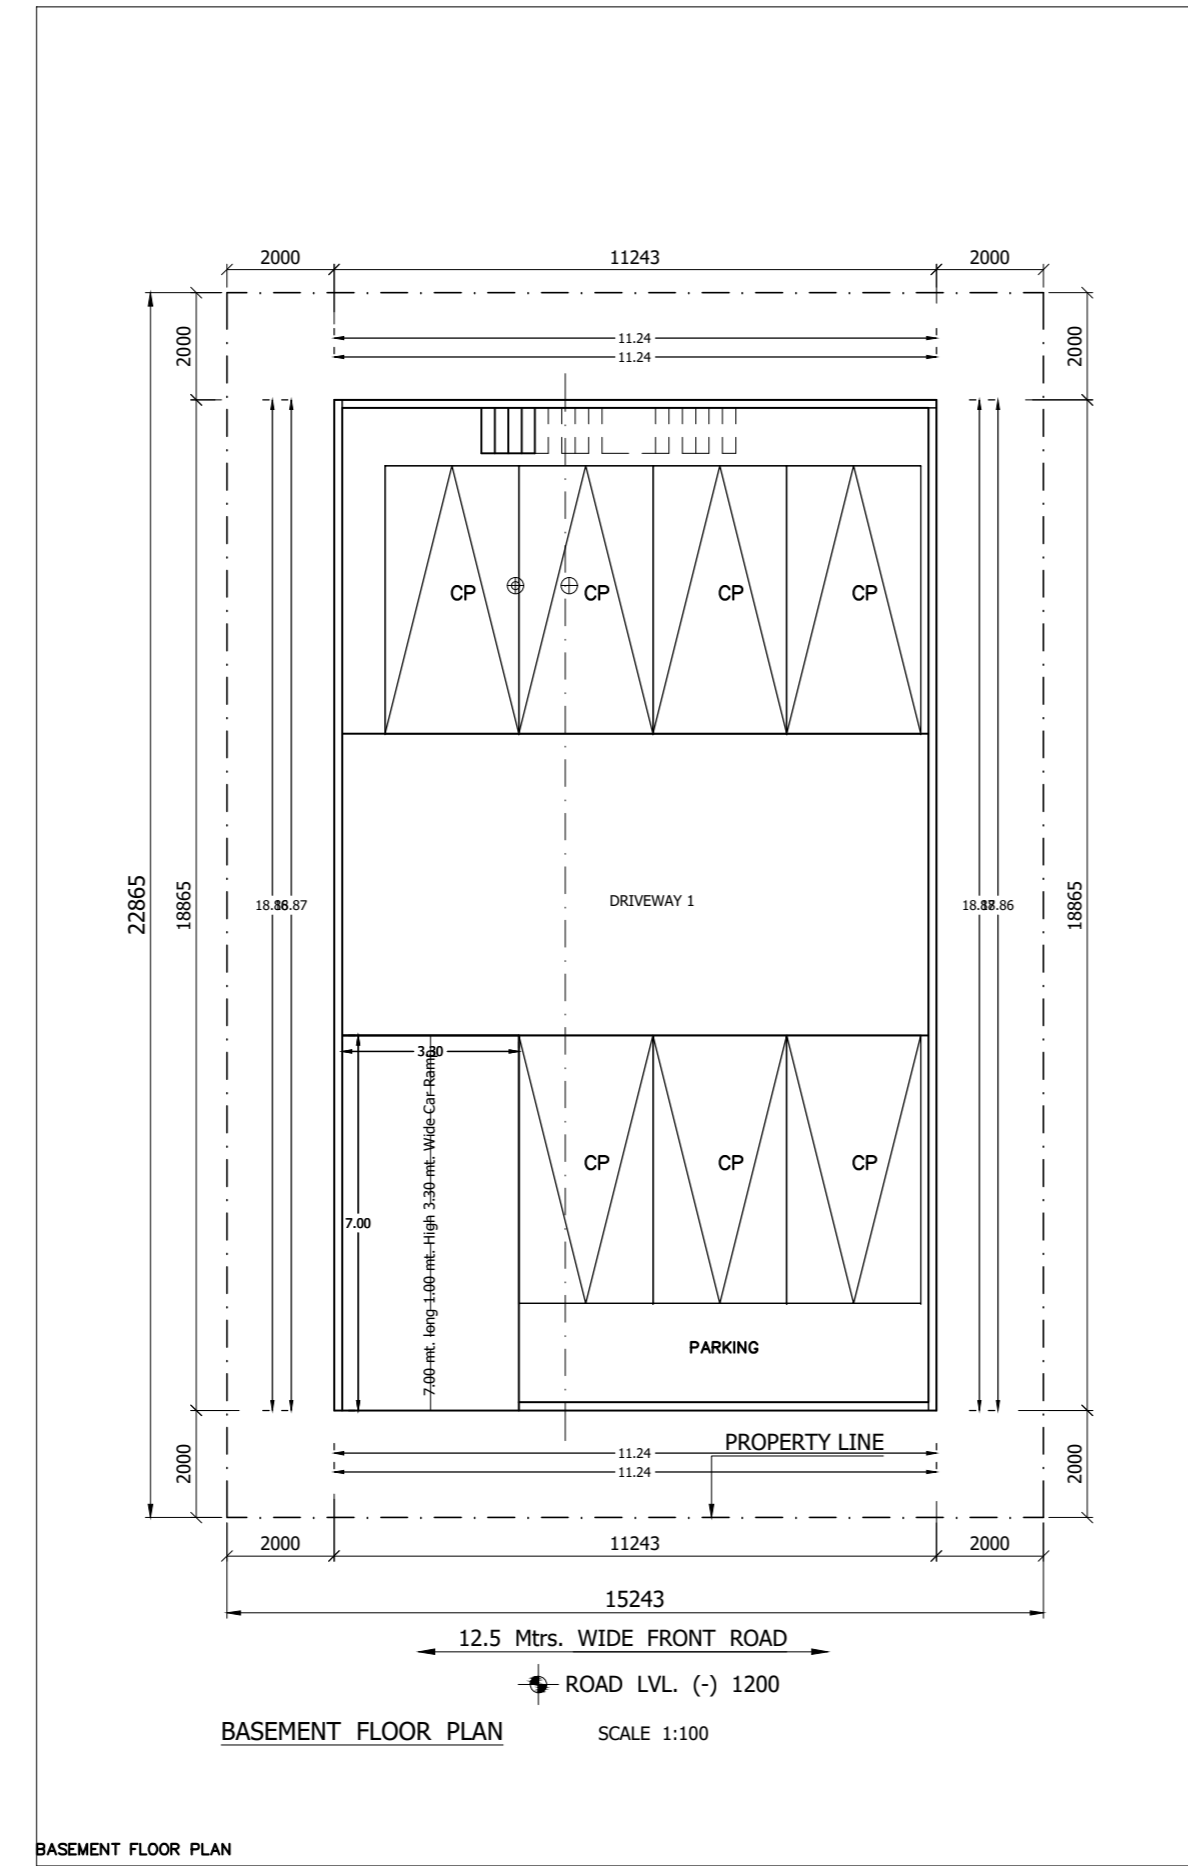


BASEMENT FLOOR PLAN

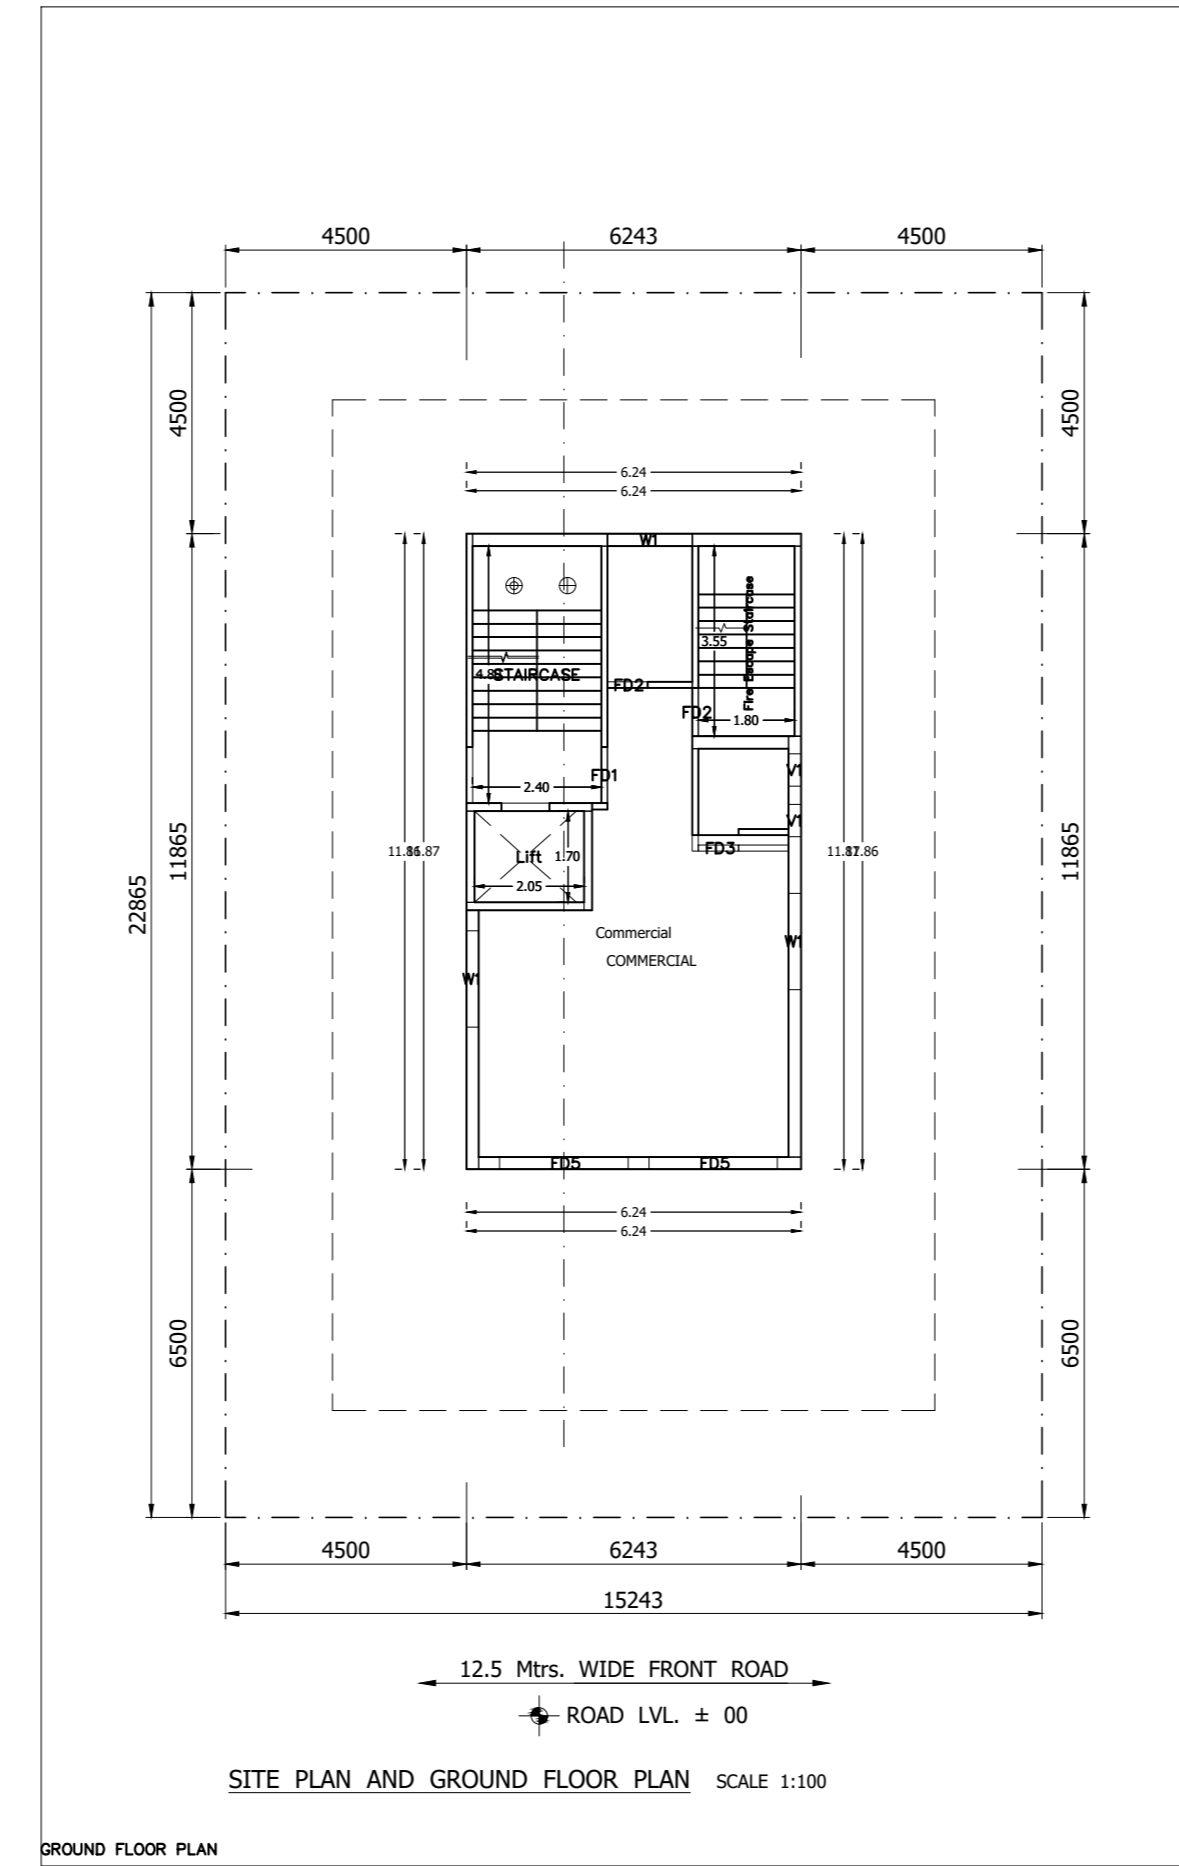


GROUND FLOOR PLAN

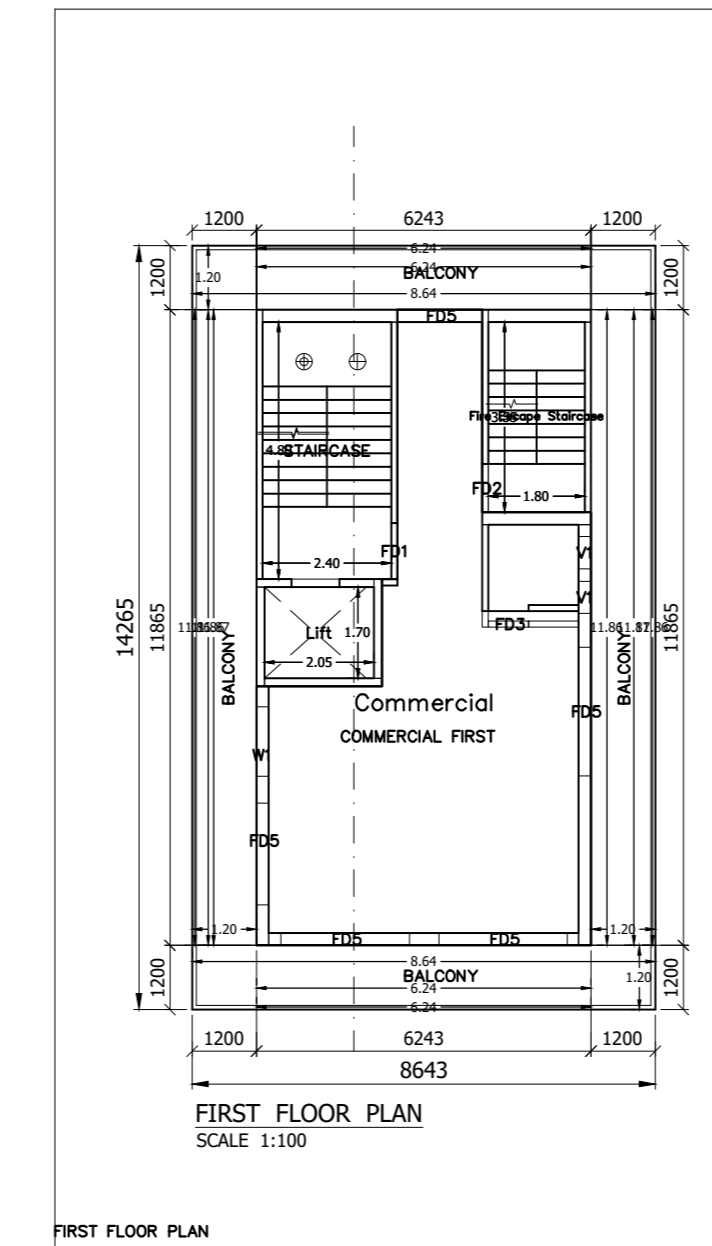


FIRST FLOOR PLAN

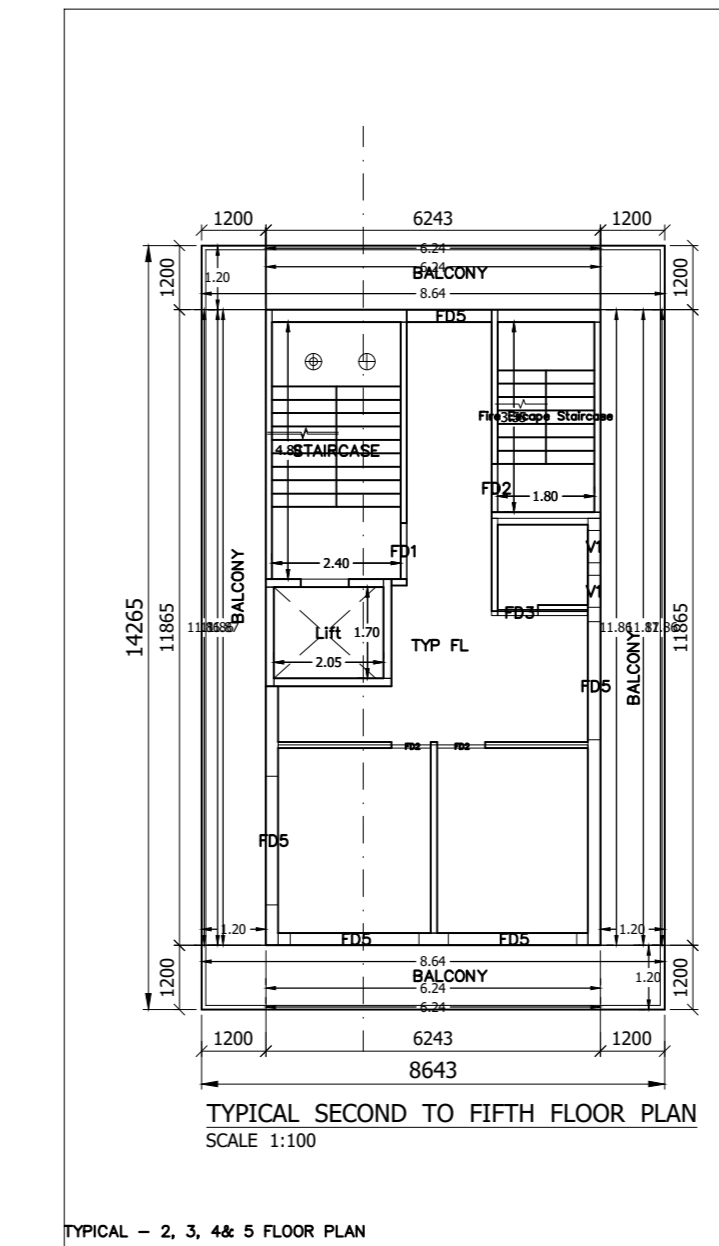


TYPICAL - 2, 3, 4 & 5 FLOOR PLAN

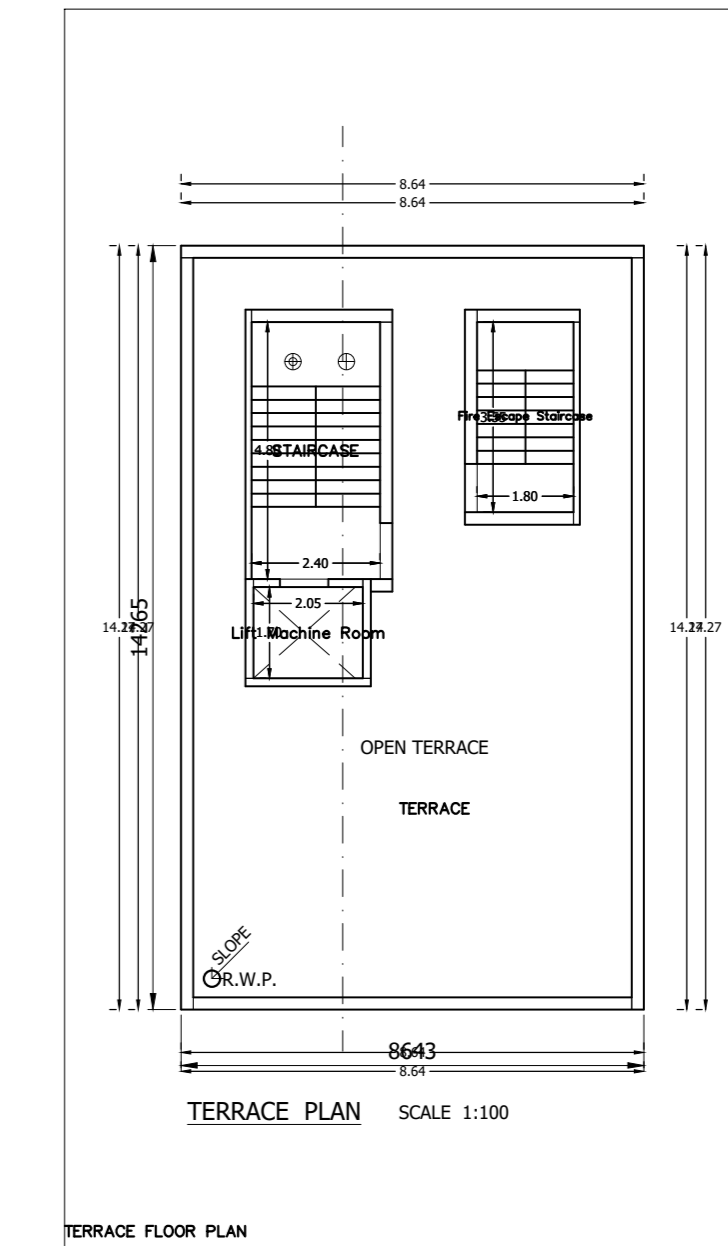


TERRACE FLOOR PLAN

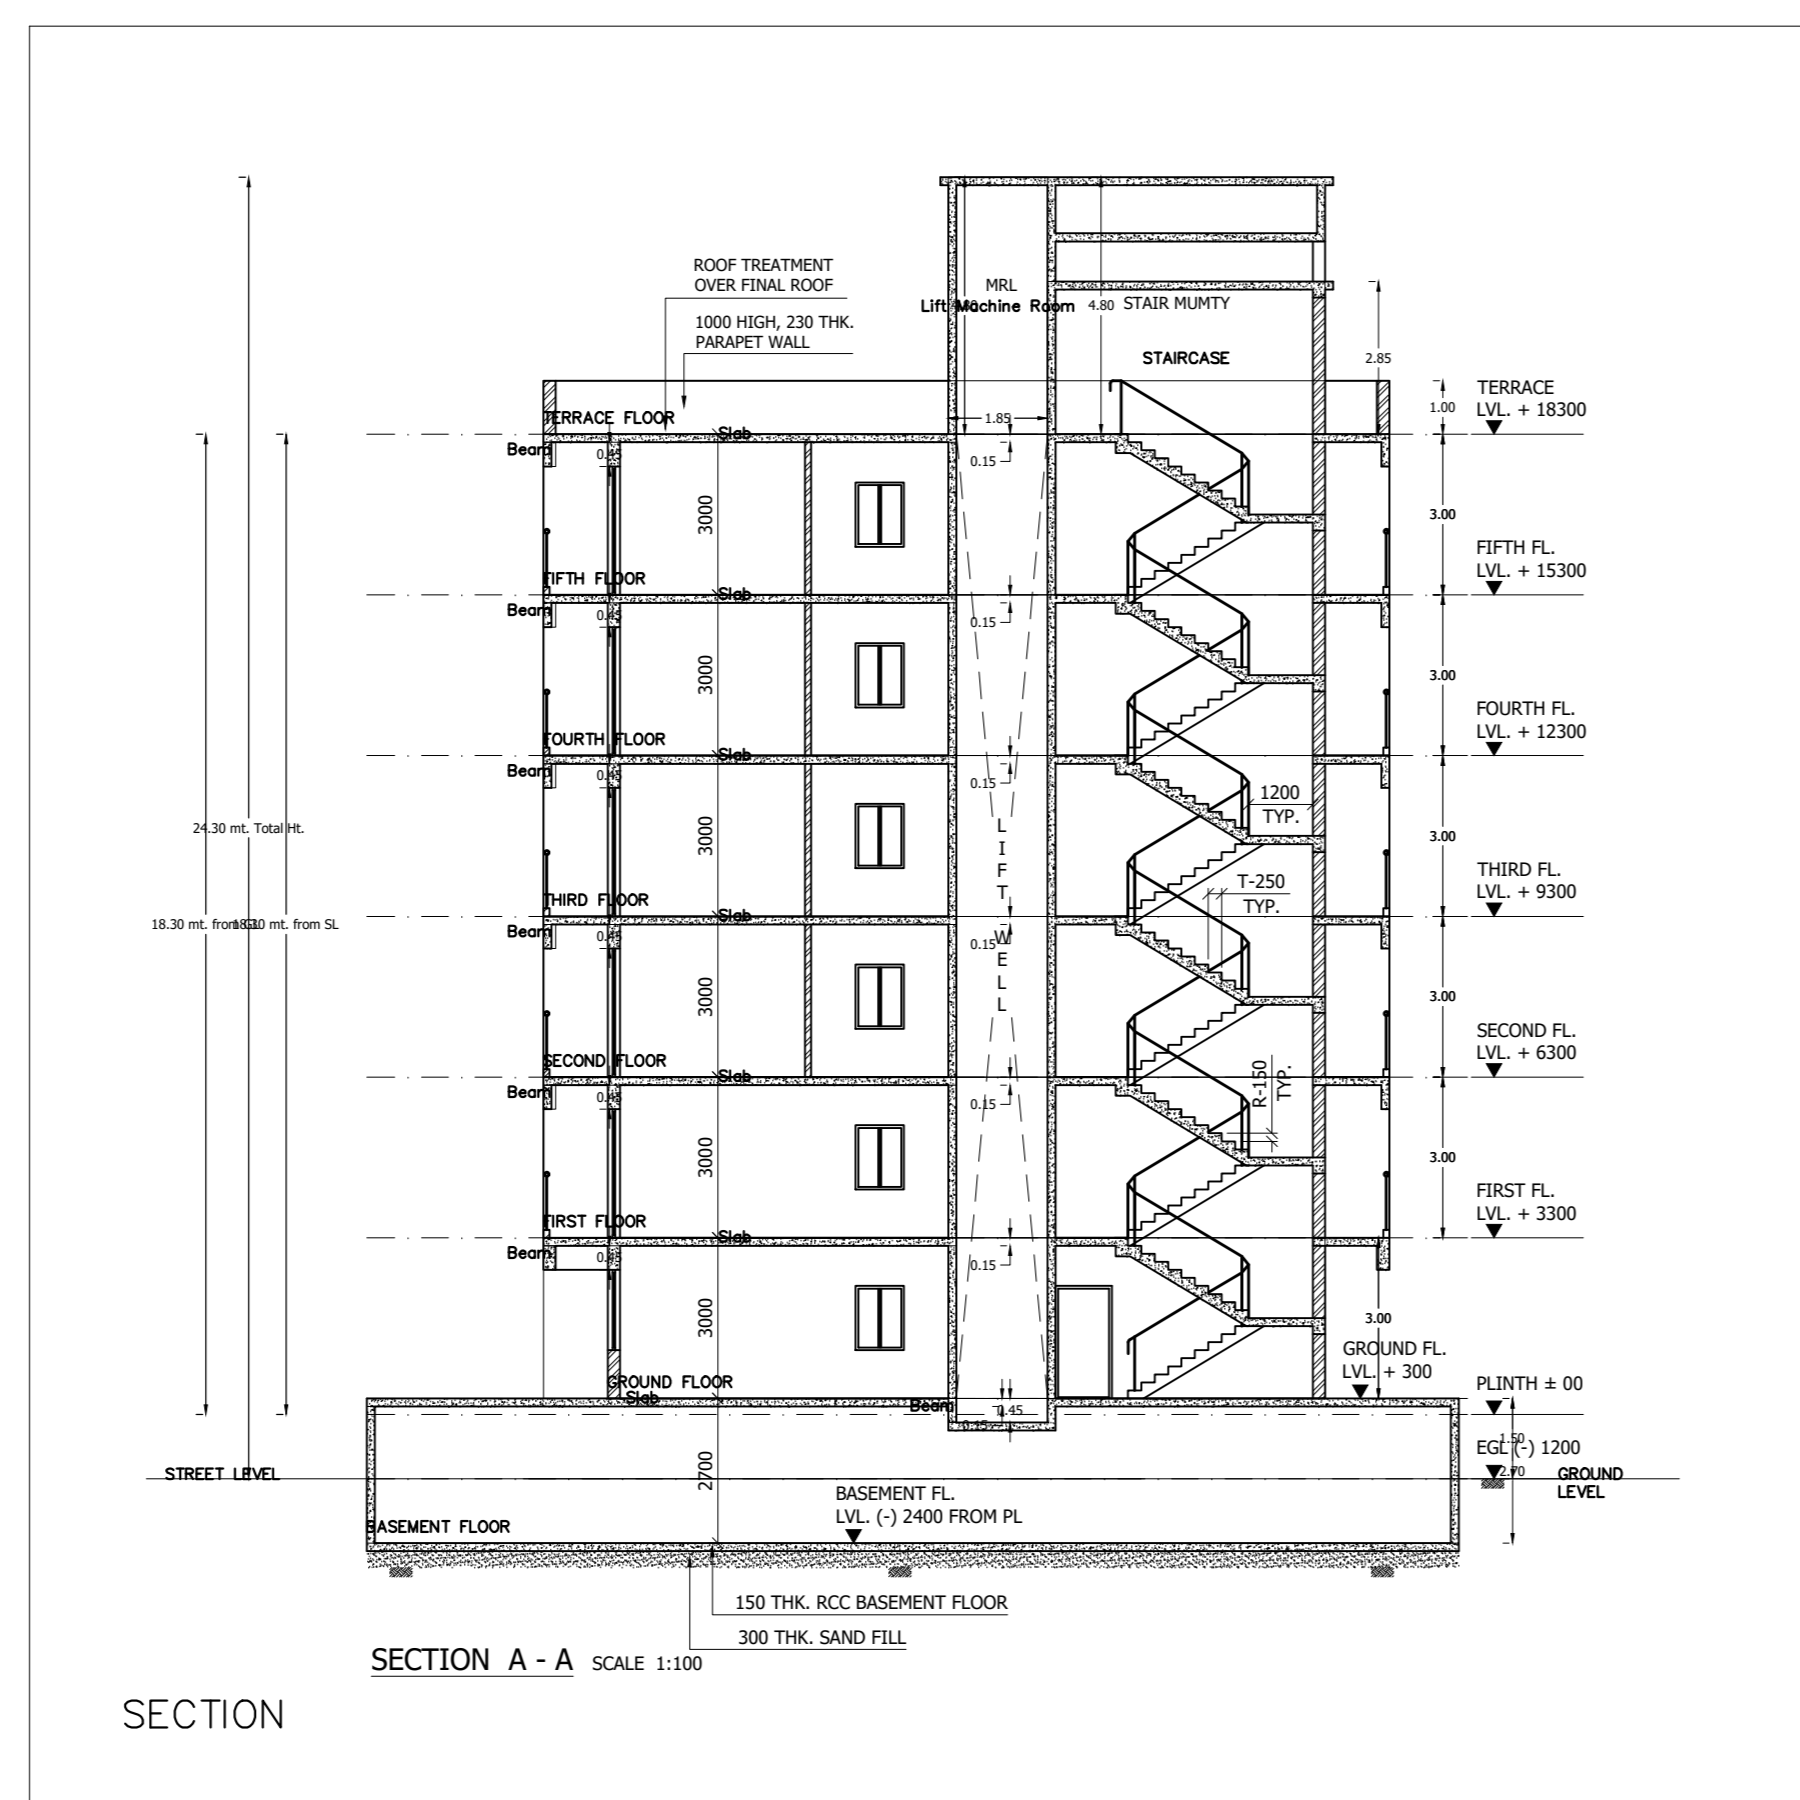


SECTION

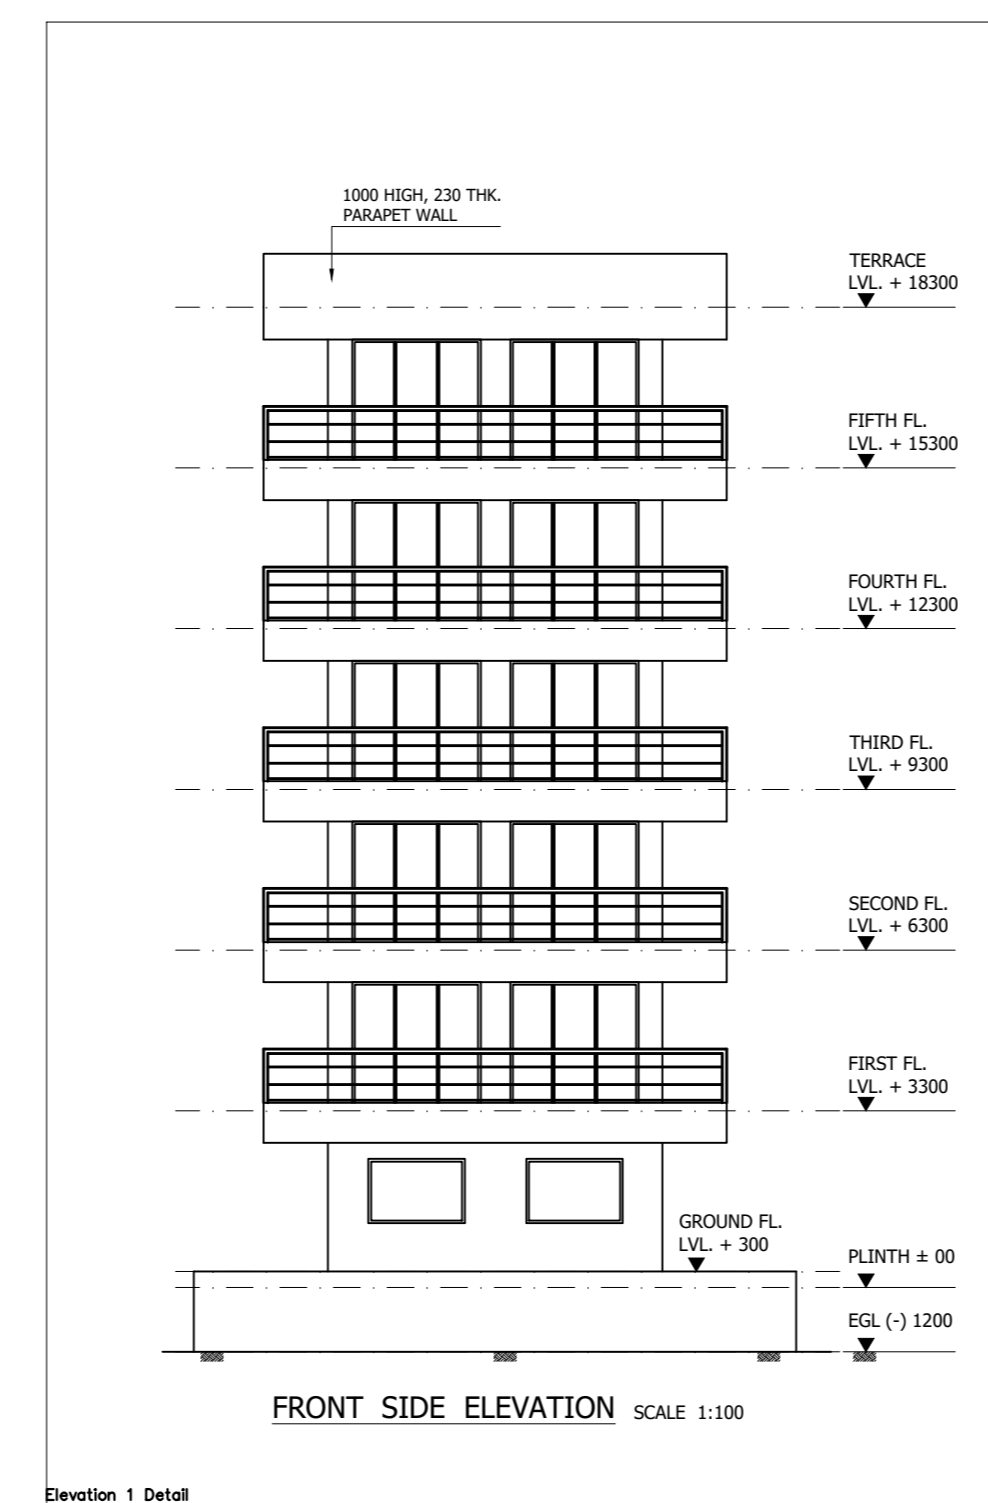

Elevation 1 Detail

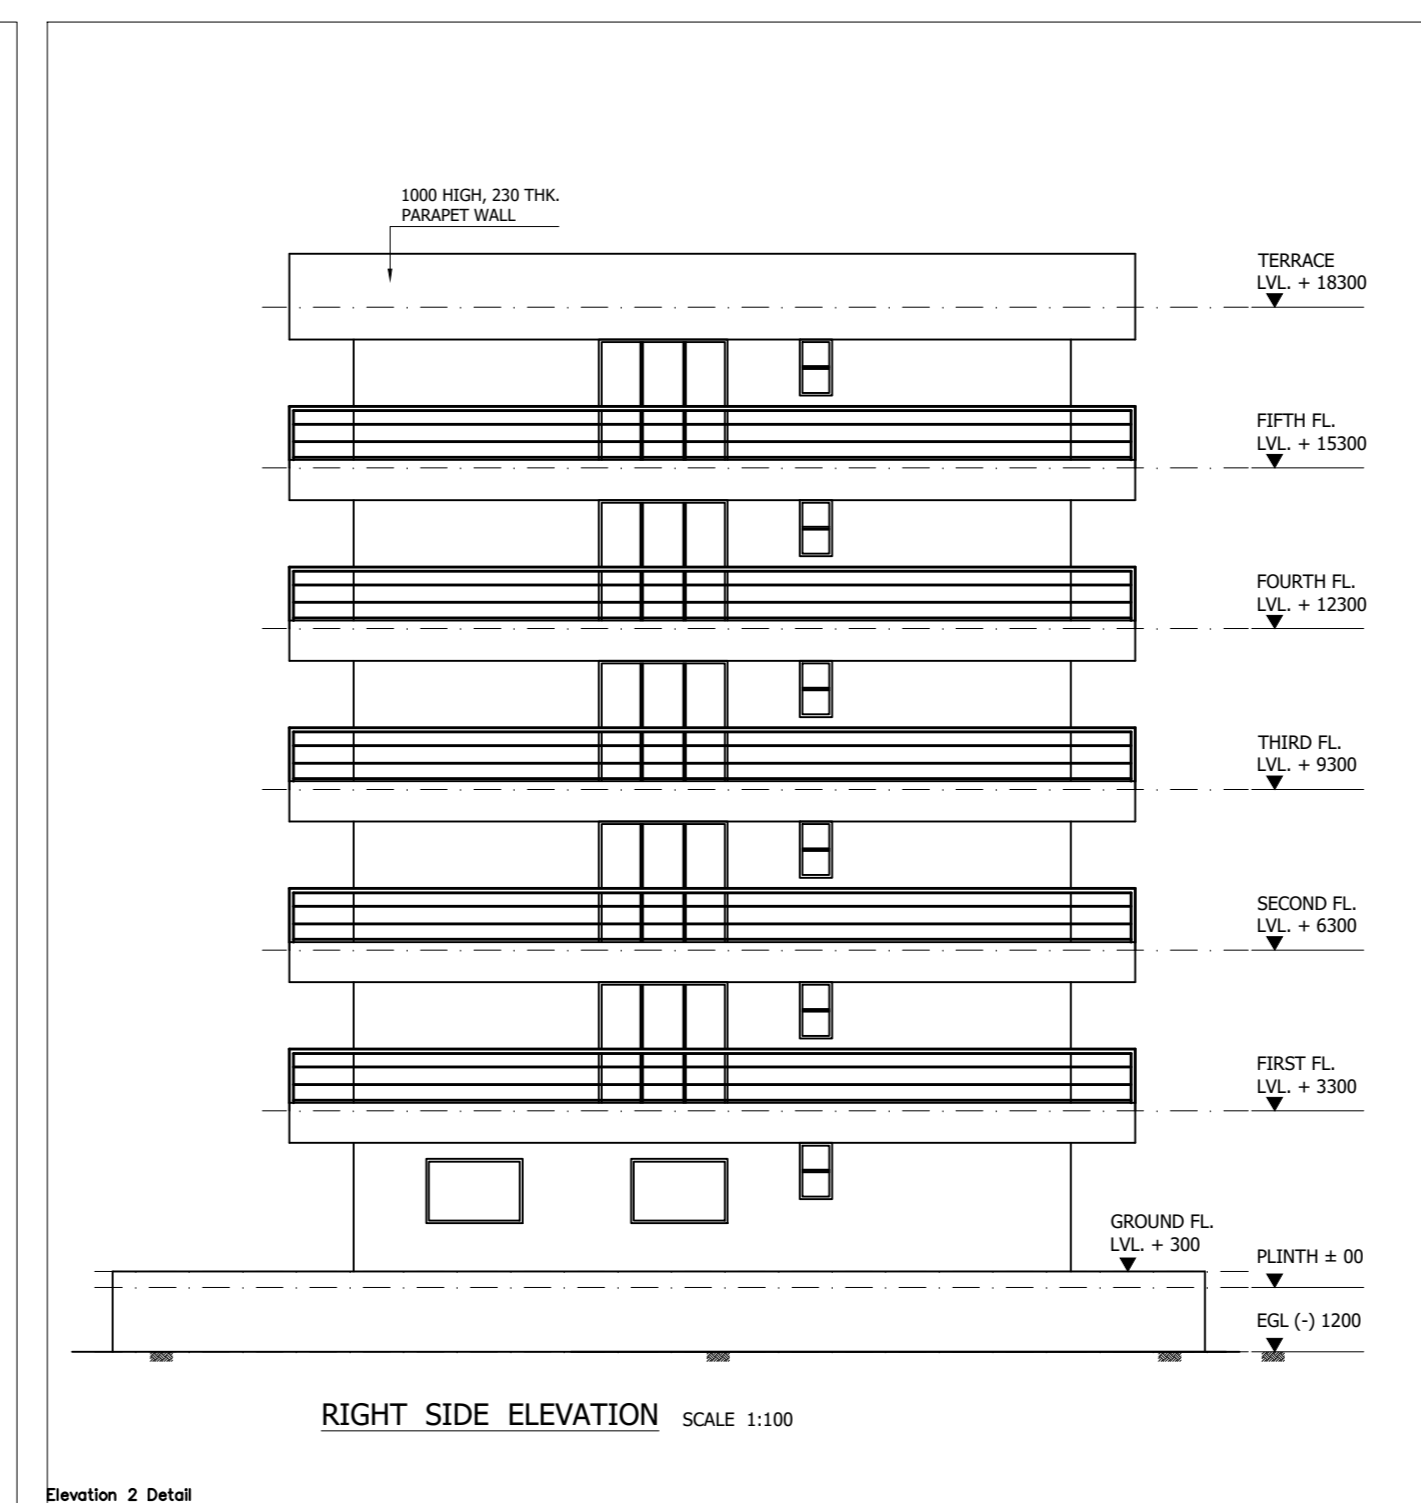

Elevation 2 Detail

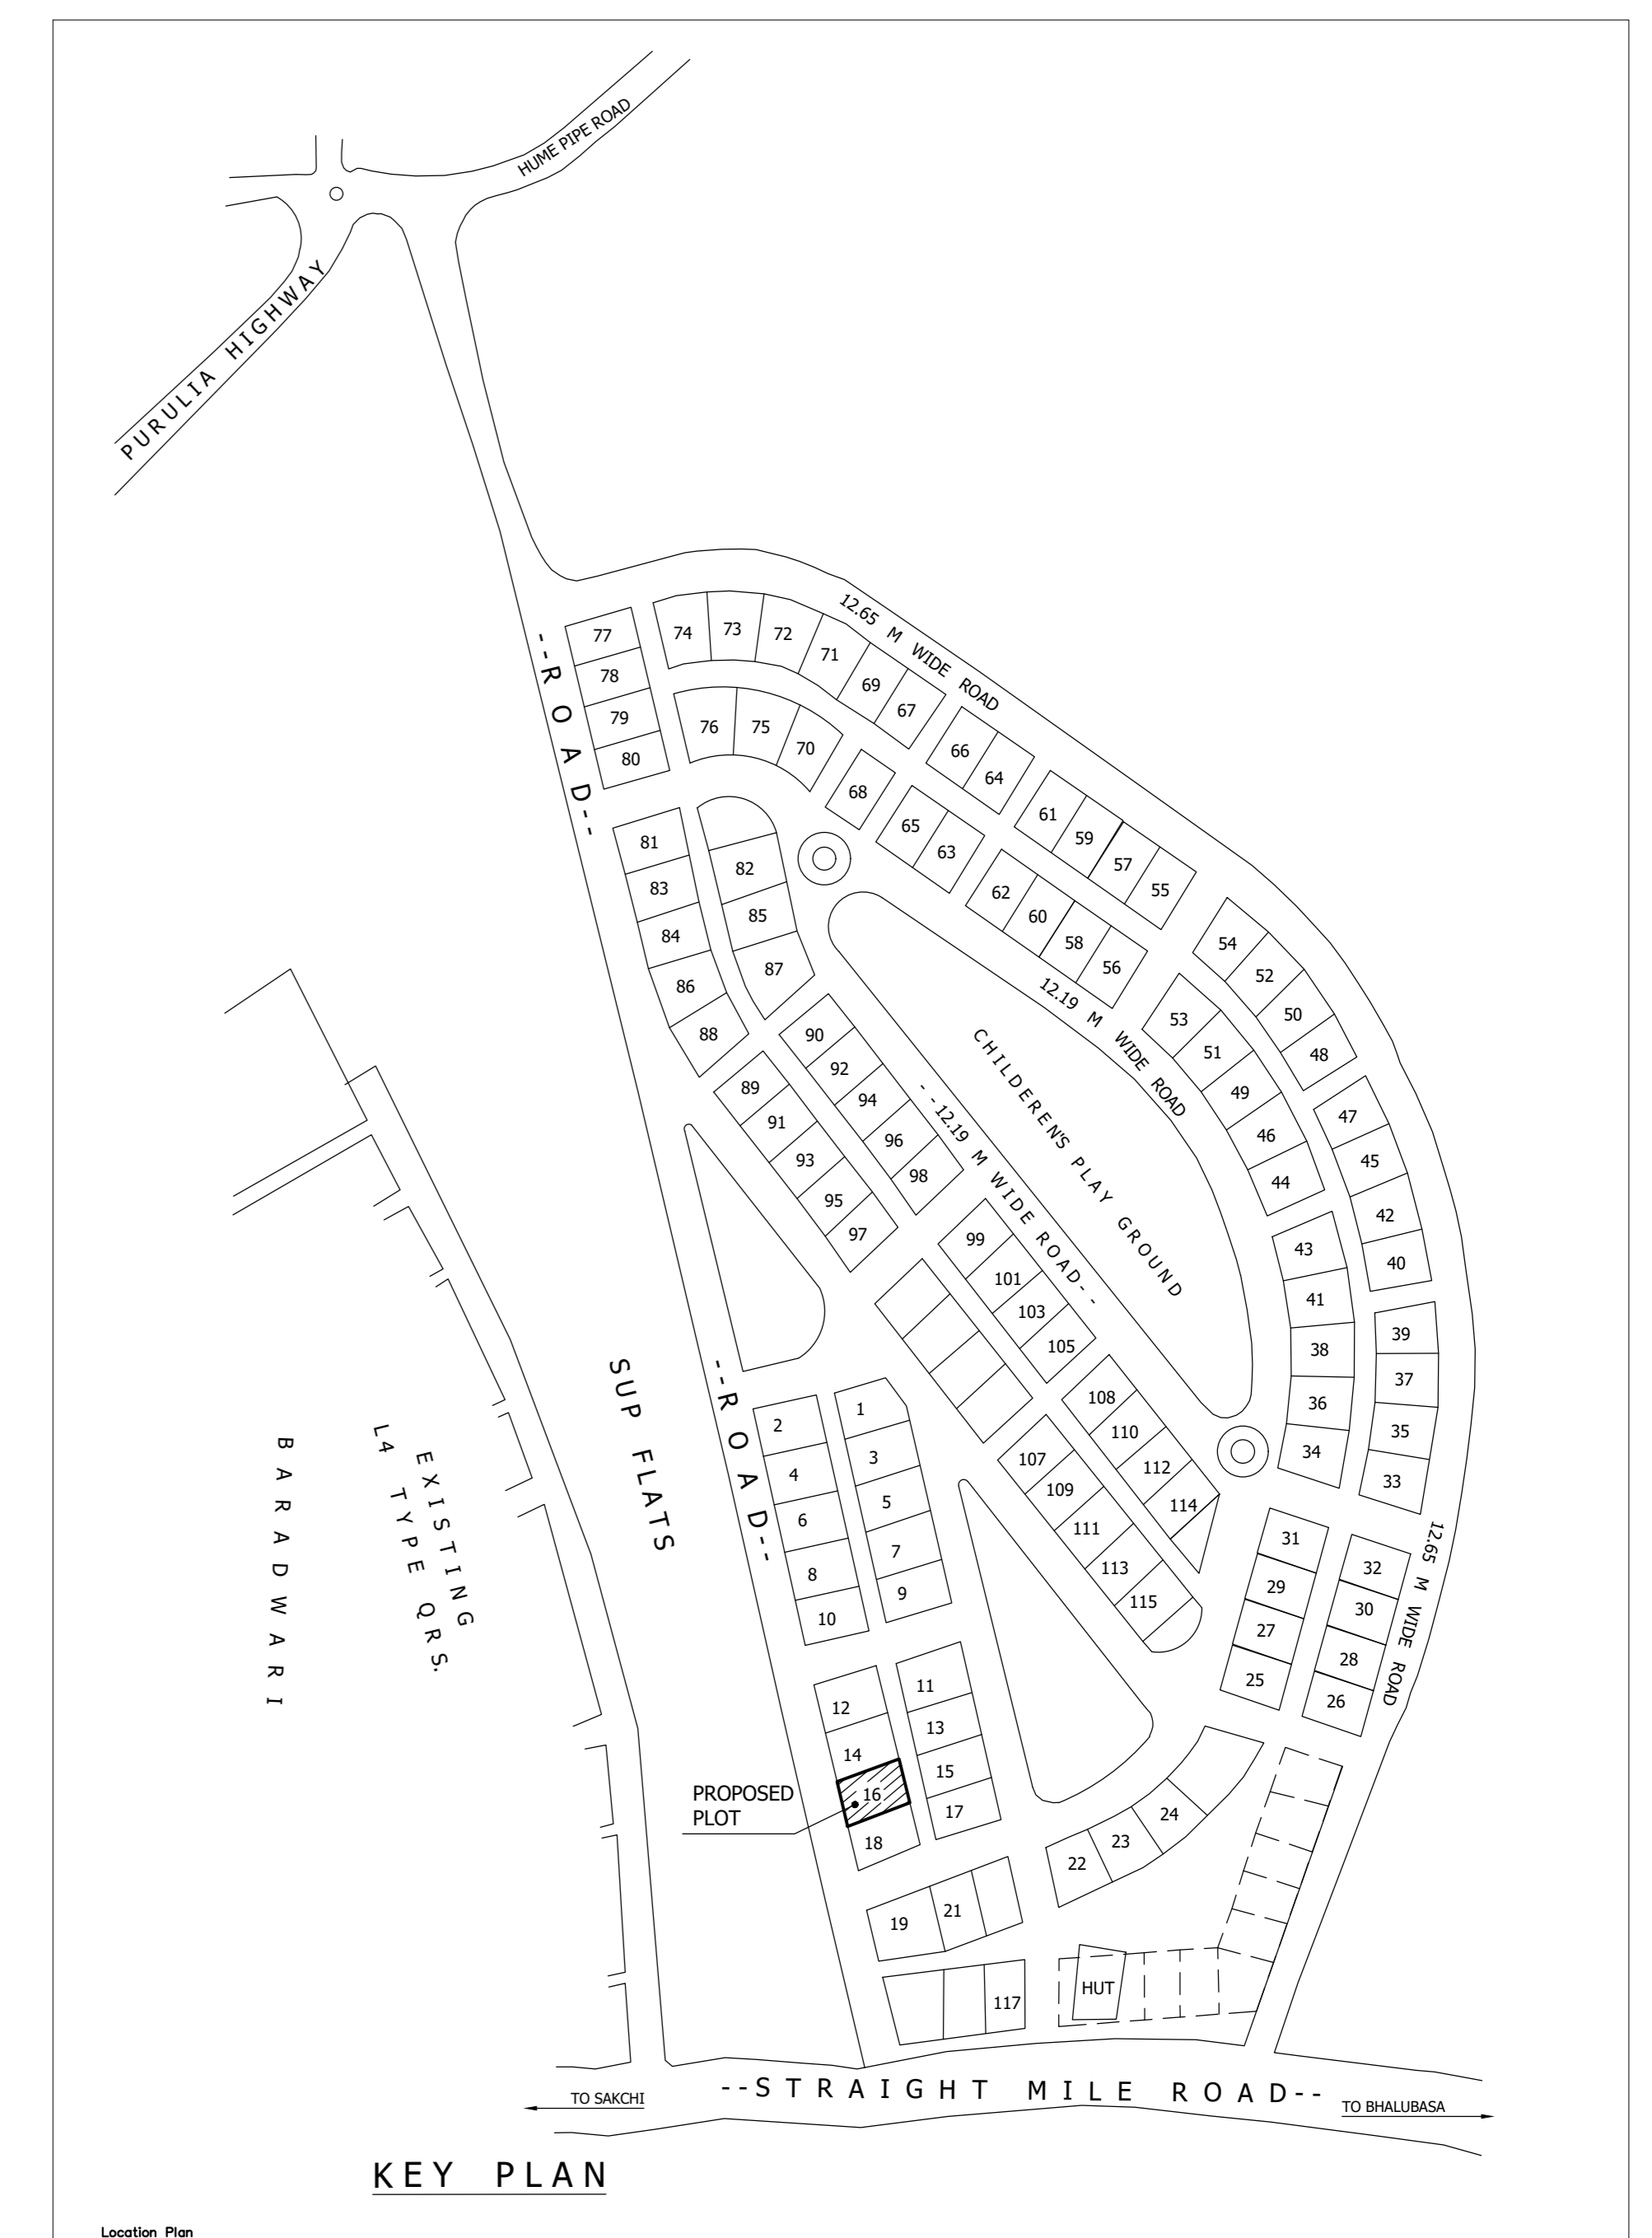

Location Plan

16 KNL (16 KNL)

Building 16 KNL (16 KNL)