




**SECTION OF COLUMN**

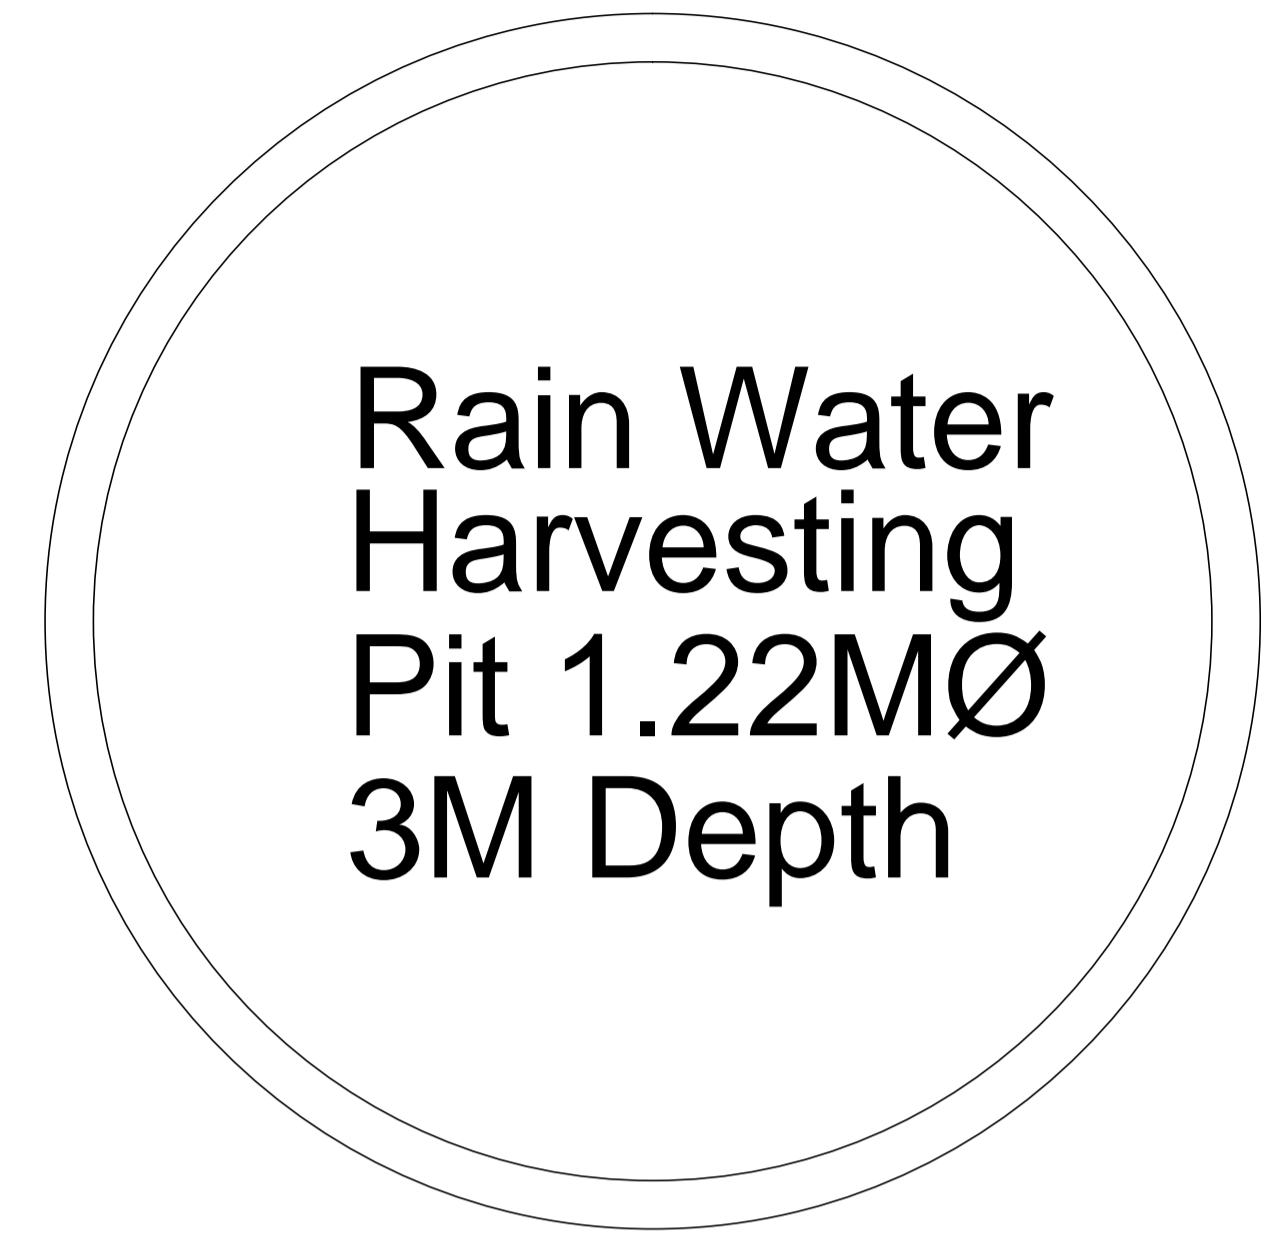

**HARVESTING WELL PLAN**

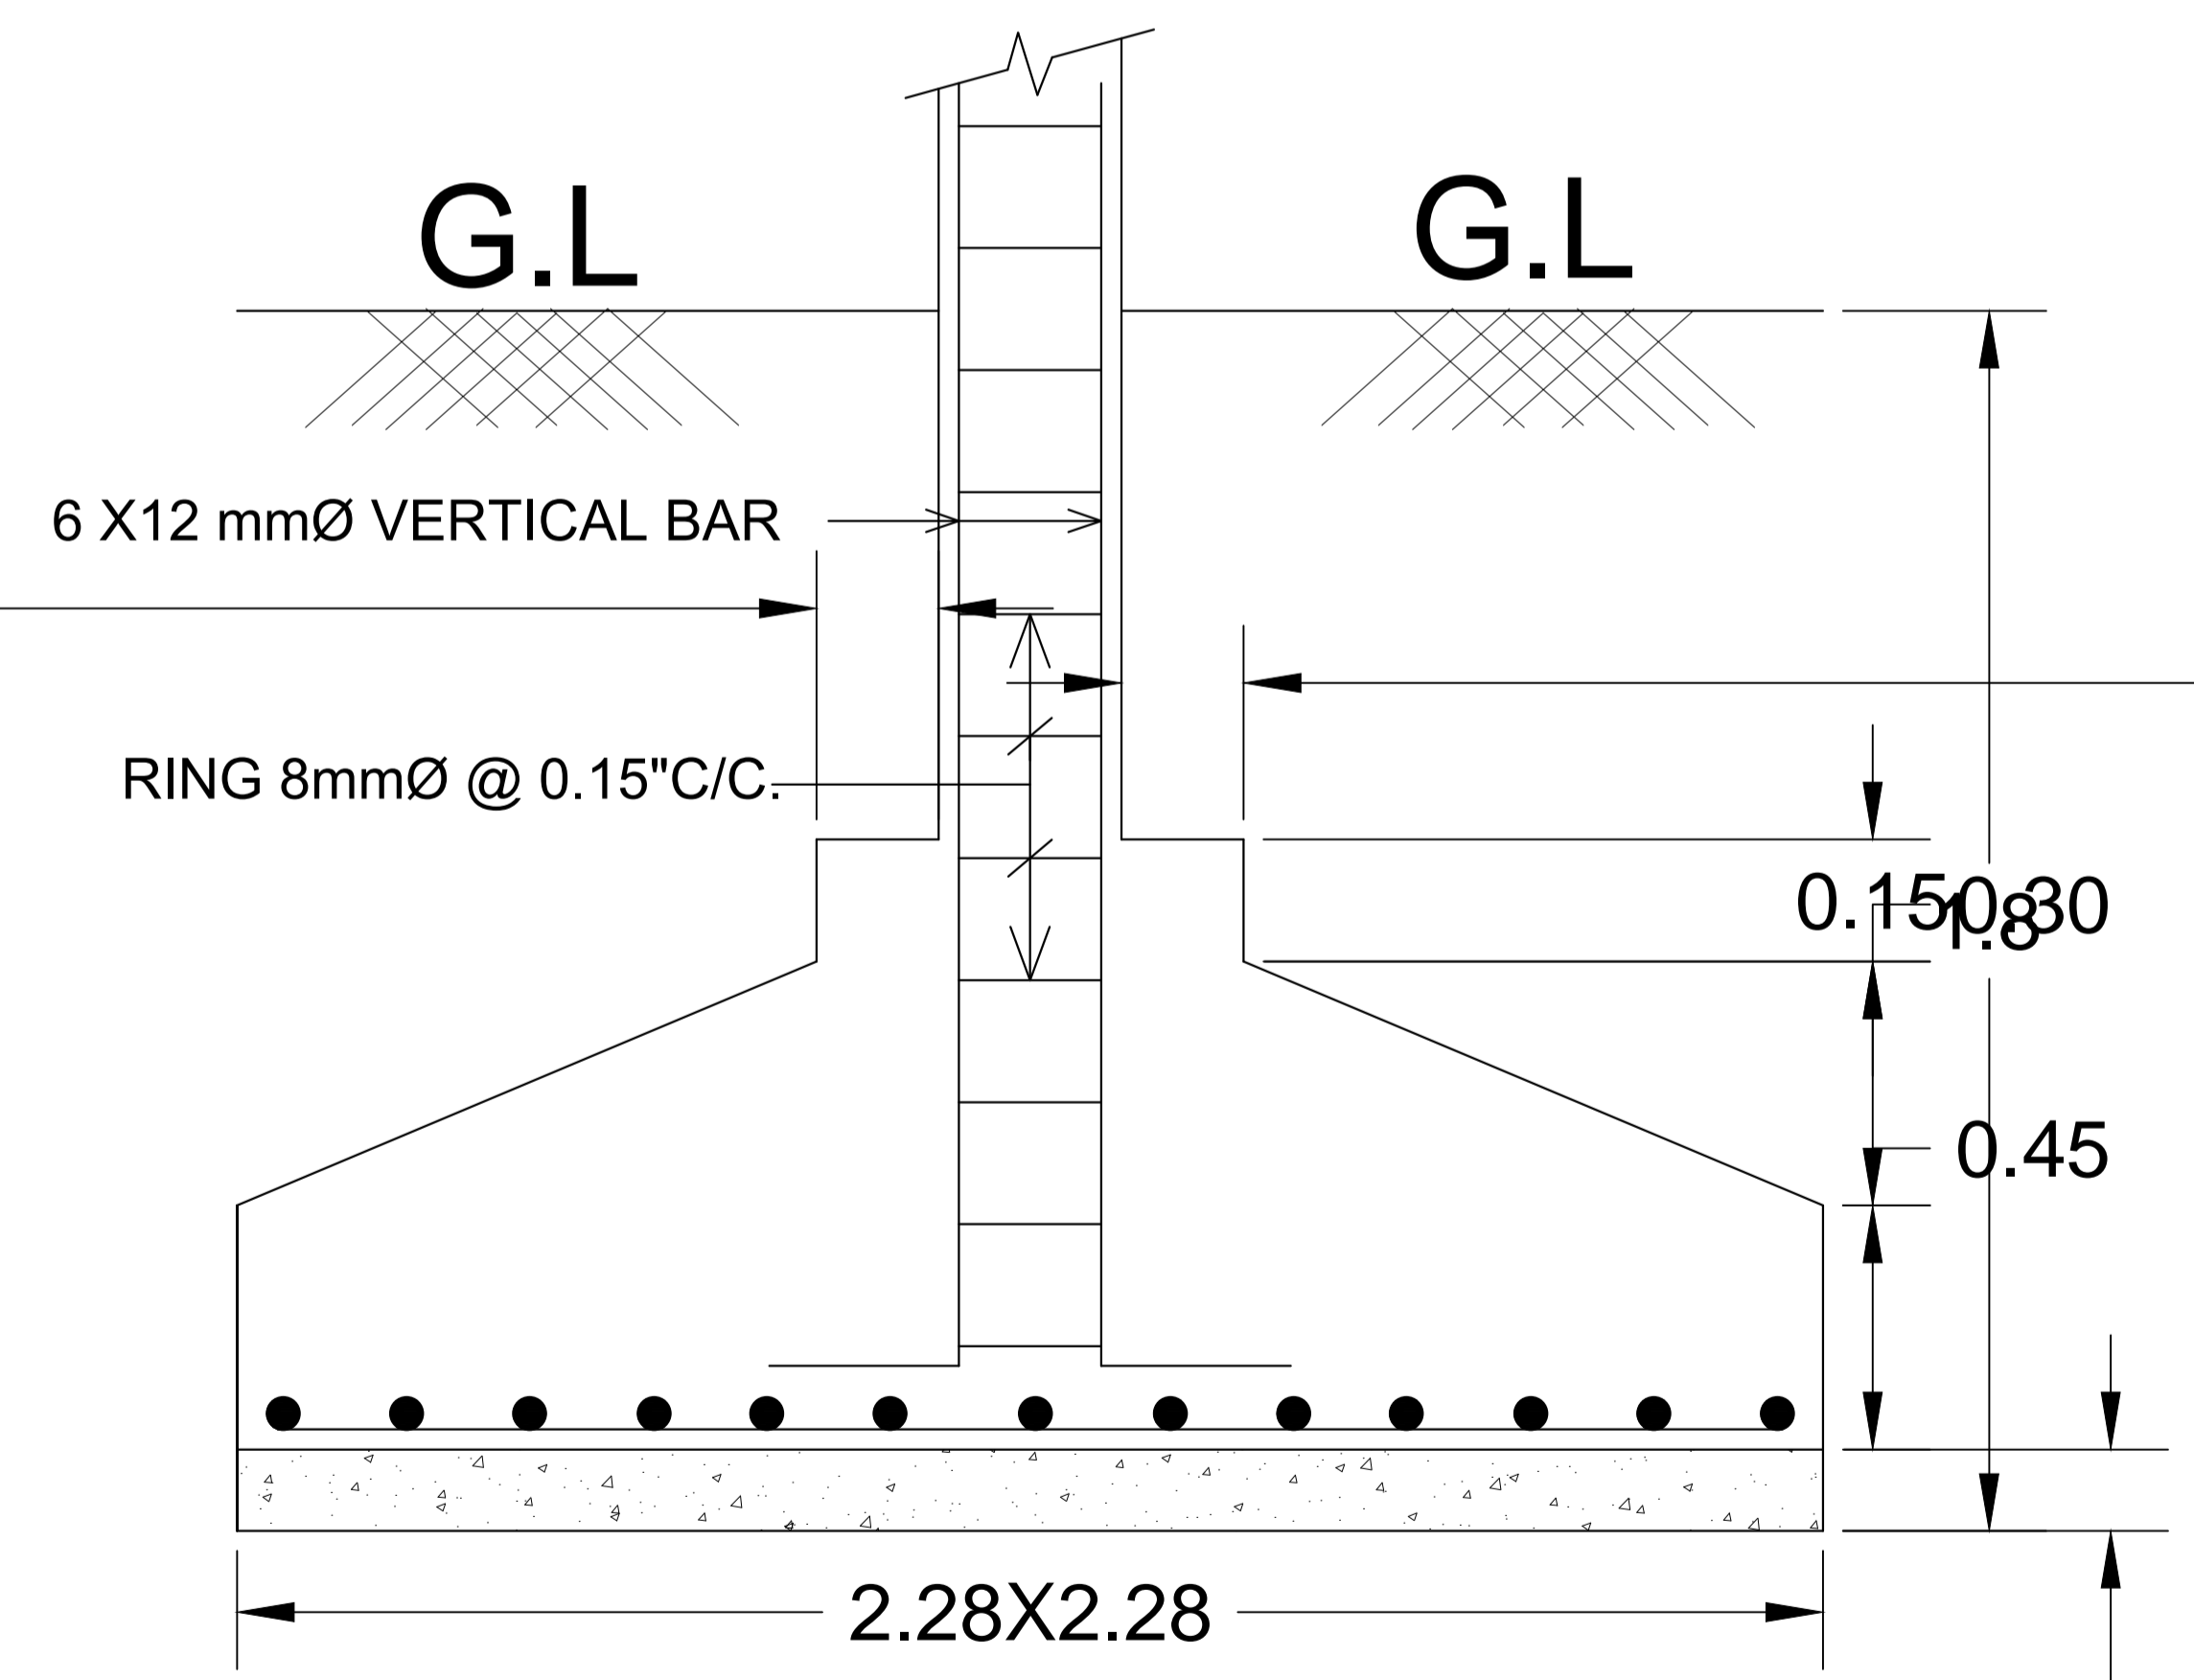

**SECTION OF FOOTING**

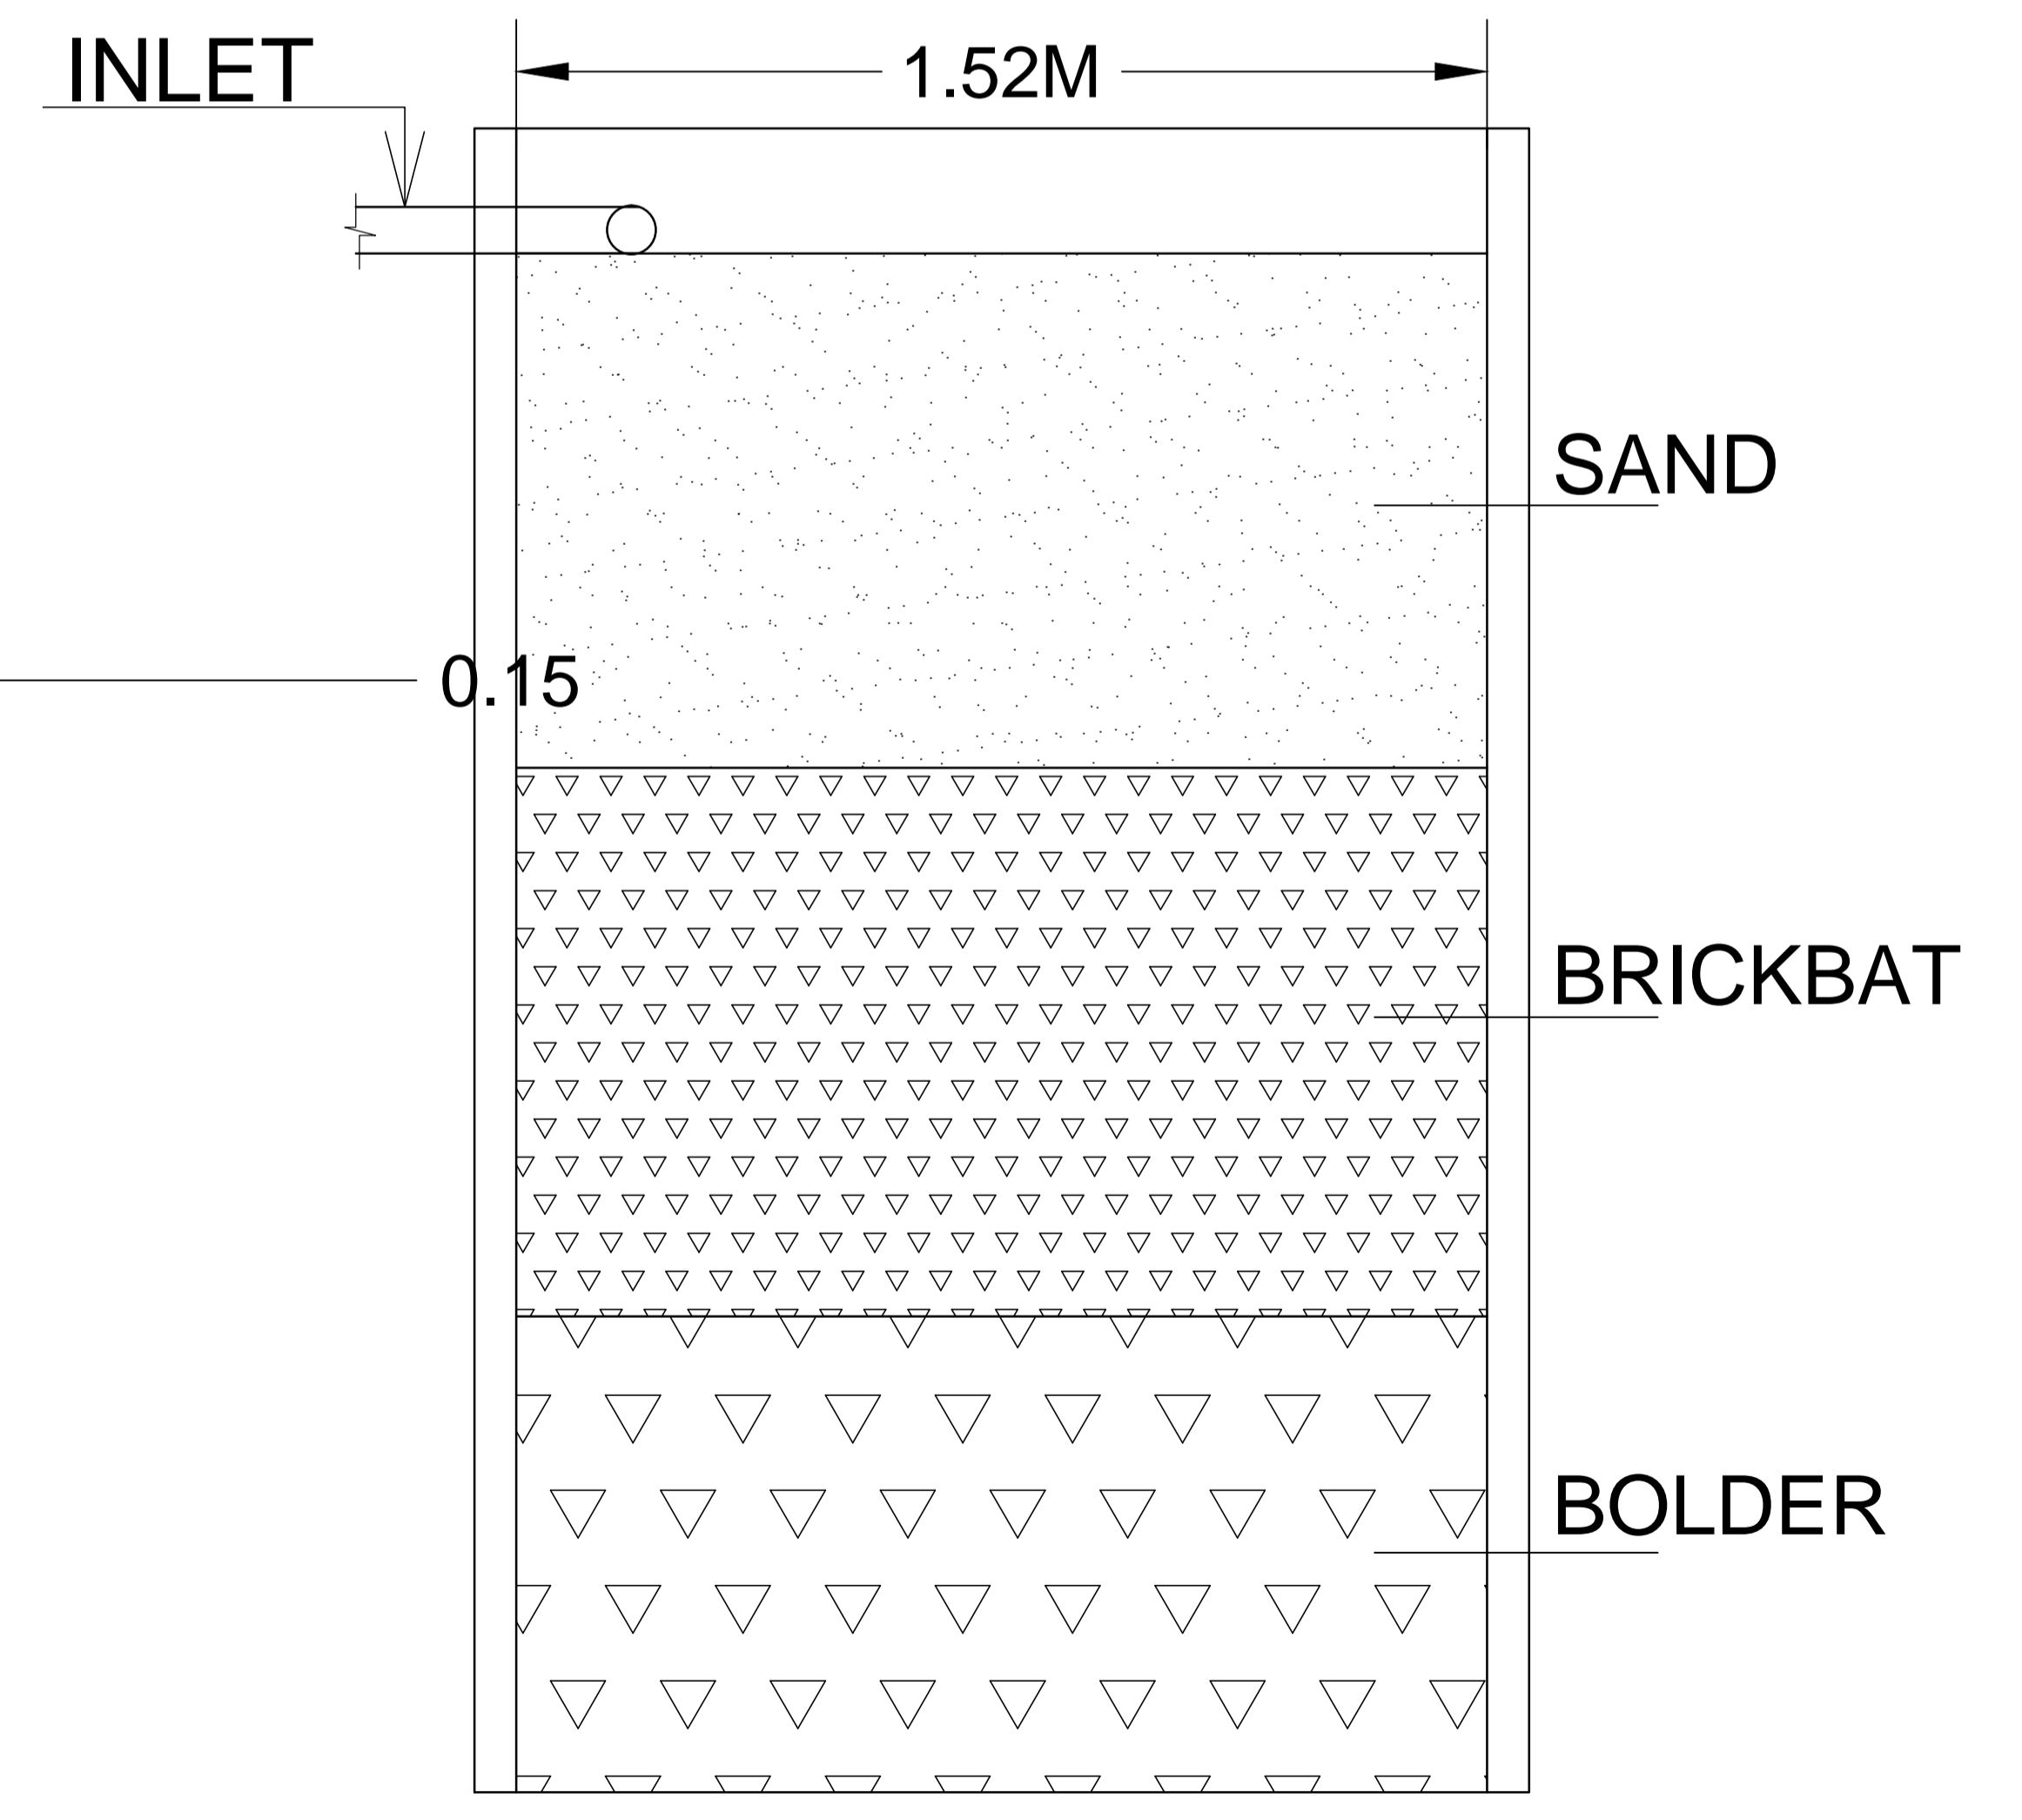

**HARVESTING WELL SECTION**