


JAMSHEDPUR.
 PROPOSED PRIESTS RESIDENCE
 AT R.C. CHURCH COMPOUND
 'N' ROAD, BISTUPUR
 PLOT NO. NIL
 SCALE: 1" = 4'-0" & 1" = 2'-0"

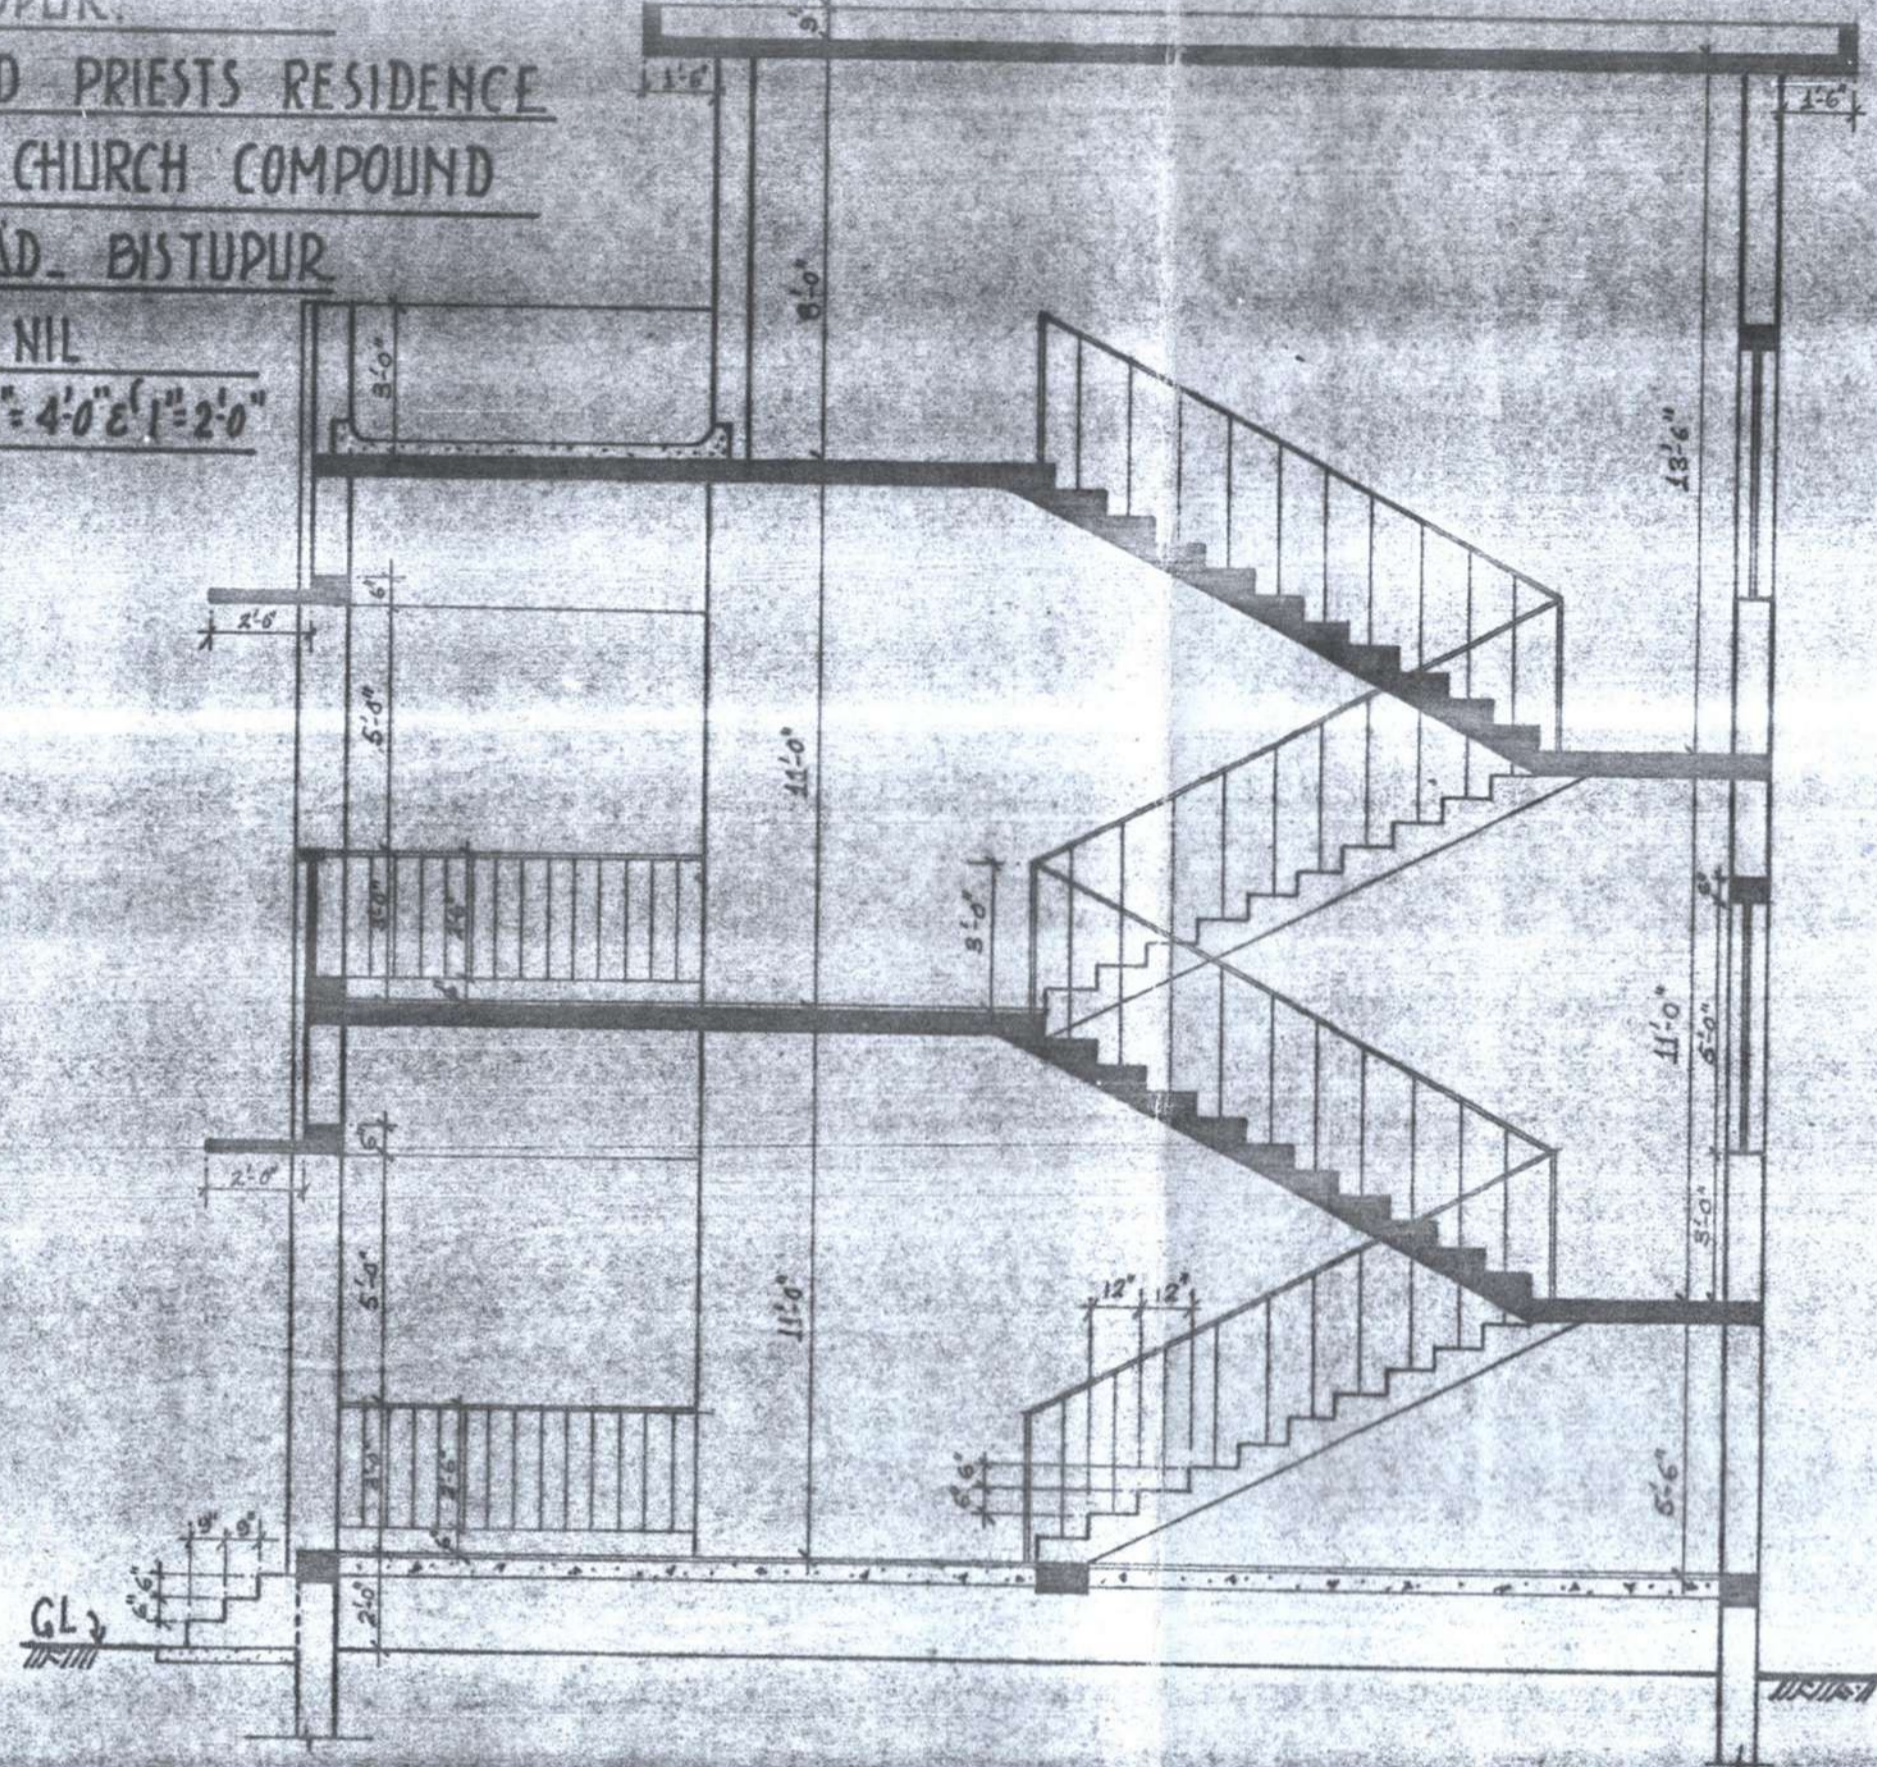


SECTION-2-2
 SCALE - 1/4" = 1'-0"

SPECIFICATION

FOUNDATION - CEMENT CONCRETE 1:3:6 WITH BRICK WORK IN 1:6
 FLOORING - 1" TH I.P. IN 1:2:4 OVER 4" TH R.C.C IN 1:4:8
 SUPER STRUCTURE - BRICK WORK IN 1:6
 LINTEL CHAJJA BEAMS - ALL R.C.C. IN 1:2:4
 PLASTER - 1" C PLASTER ON BRICK SURFACE AND 1" 4 ON ALL R.C.C SURFACES.
 INTER FLOOR - 4" TH R.C.C SLAB IN 1:2:4 WITH 1" TH I.P.S IN 1:4:4 ON TOP.
 ROOFING - 4" TH R.C.C SLAB IN 1:2:4 WITH WATER PROOFING TREATMENT ON TOP.
 PRIVY - E.W.C./I.M.C WITH ALL STANDARD FITTINGS.
 STAIR CASE - 4" TH R.C.C WAIST SLAB IN 1:2:4 WITH 3'-0" HIGH DECORATIVE M.S. RAILING.
 DOORS - D₁ - 4'-0" X 8'-0" WITH FAN LIGHT
 D₂ - 3'-6" X 8'-0" WITH FAN LIGHT
 D₃ - 2'-6" X 7'-0"
 WINDOWS - W₁ - 3'-0" X 5'-0" WITH FAN LIGHT
 W₂ - 3'-0" X 5'-0" WITH FAN LIGHT
 W₃ - 3'-0" X 5'-0" WITH FAN LIGHT
 W₄ - 3'-0" X 5'-0" WITH FAN LIGHT
 W₅ - 3'-0" X 5'-0" PORED GLASS
 VENTILATOR - V₁ - 3'-0" X 1'-0"


2

A.K.D.
 DHAR DESIGN
 A.K. DHAR, B.P.H. DRAFTS ARCHT.
 ASST. MANAGER ARCHITECTURE
 36-A, N.S. DERA, I.N.A.C. COLONY.

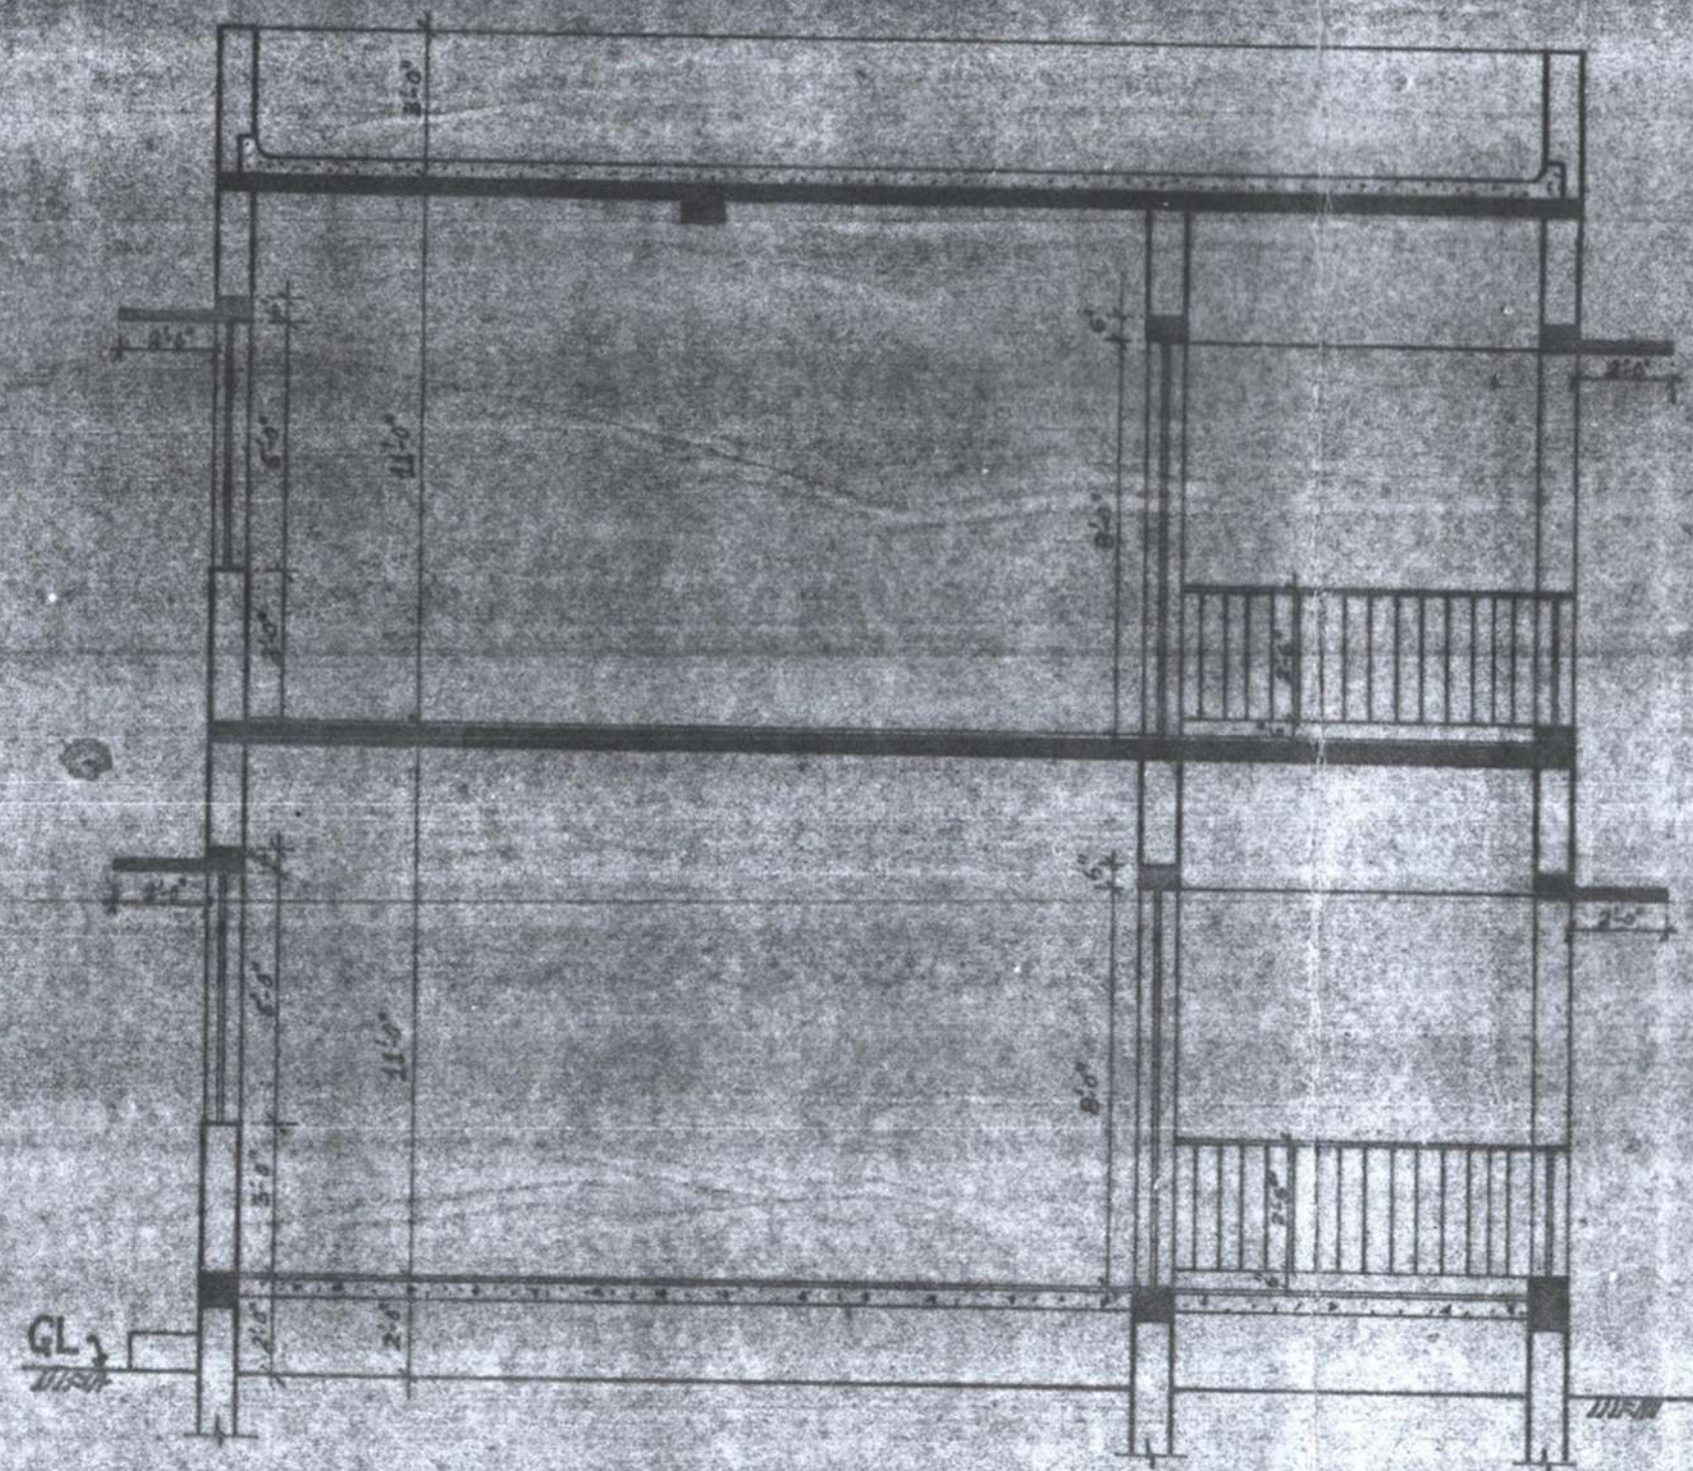


SECTION-1-1
 SCALE - 1/4" = 1'-0"


3

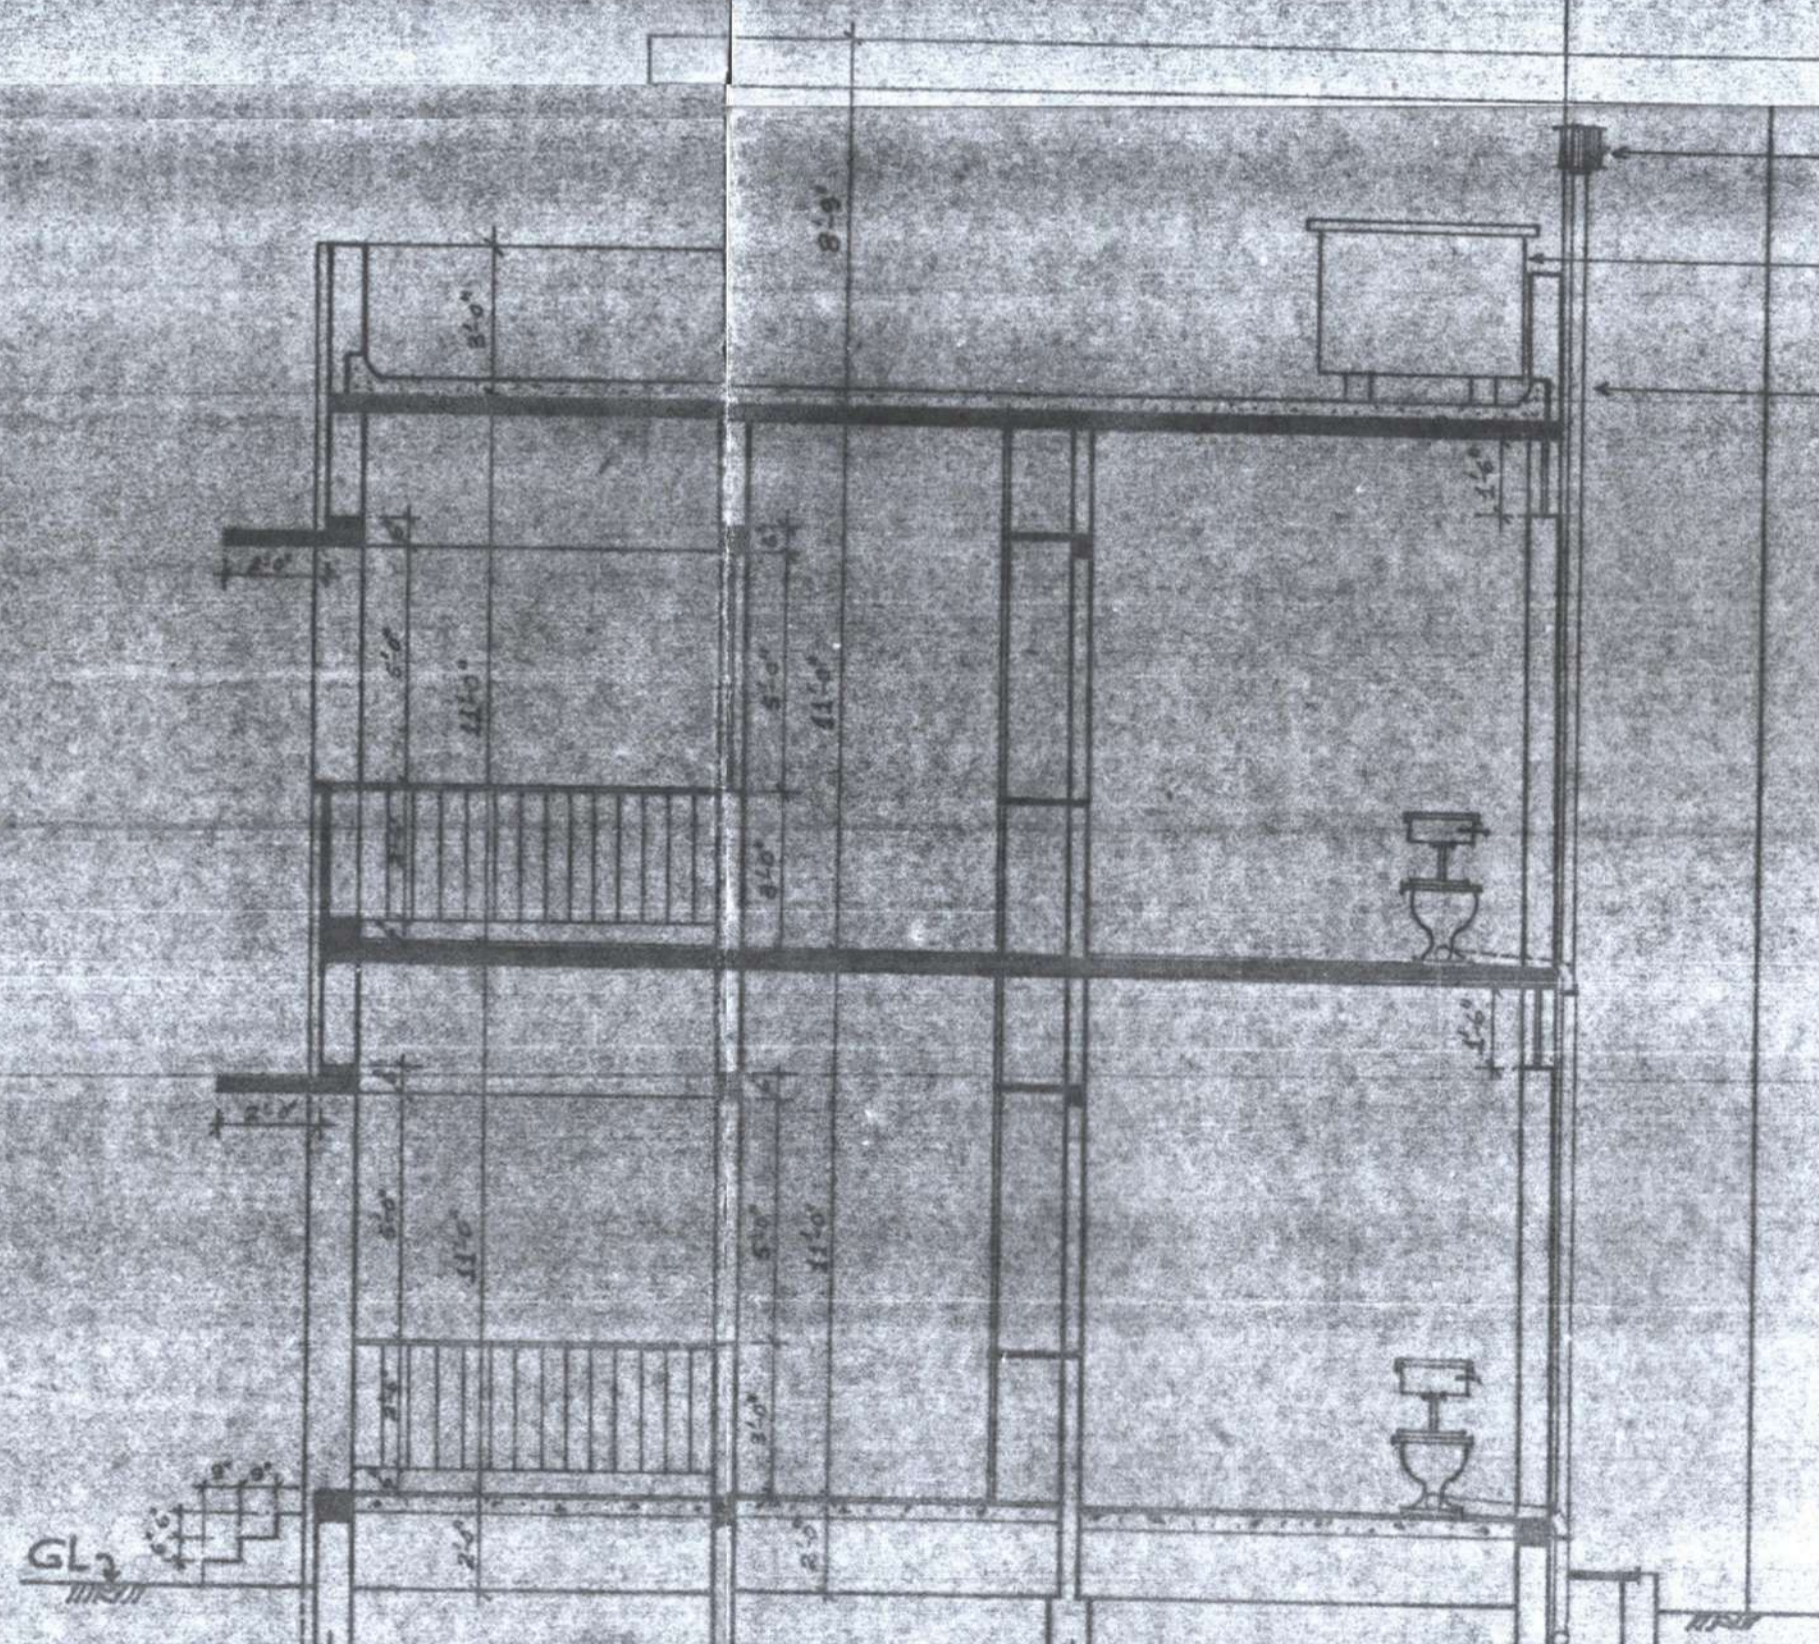

SECTION 3-3
 SCALE - 1/4" = 1'-0"

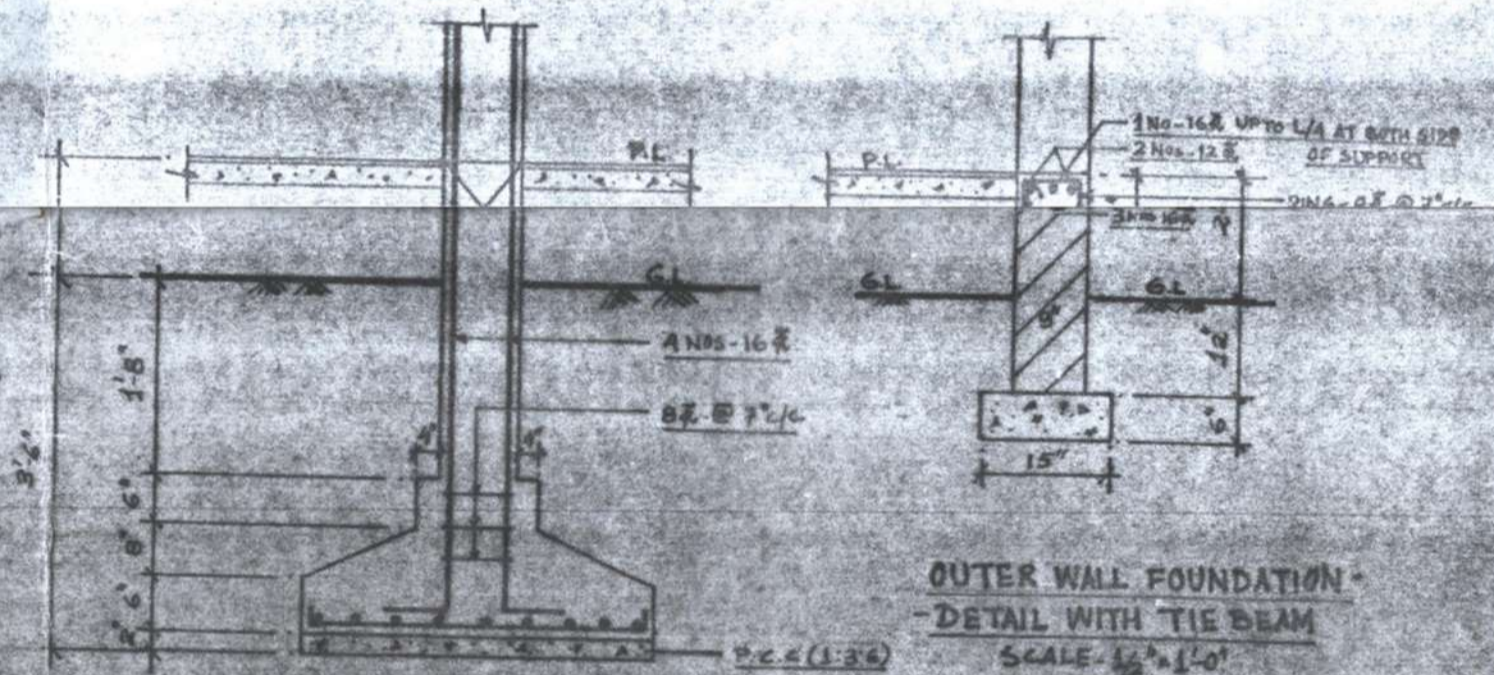

OUTER WALL FOUNDATION
 DETAIL WITH TIE BEAM
 SCALE - 1/4" = 1'-0"

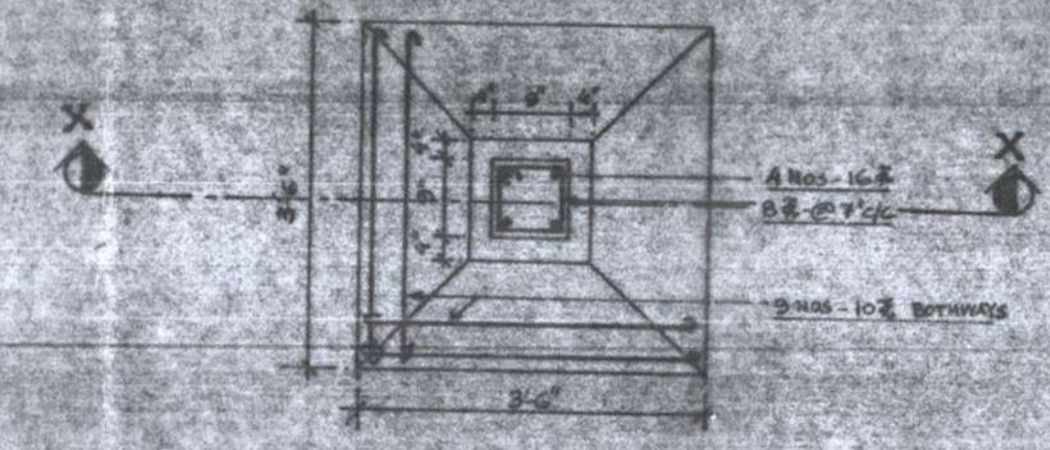


COLUMN & COLUMN FOOTING
 SCALE - 1/4" = 1'-0"

4

SHEET NO. ③

Technically Approved
[Signature]
 ASSISTANT ENGINEER
 J.N.A.C. JAMSHEDPUR

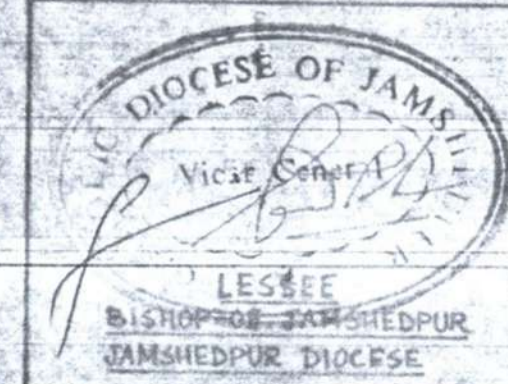

APPROVED
[Signature]
 SPECIAL OFFICER
 J.N.A.C.