
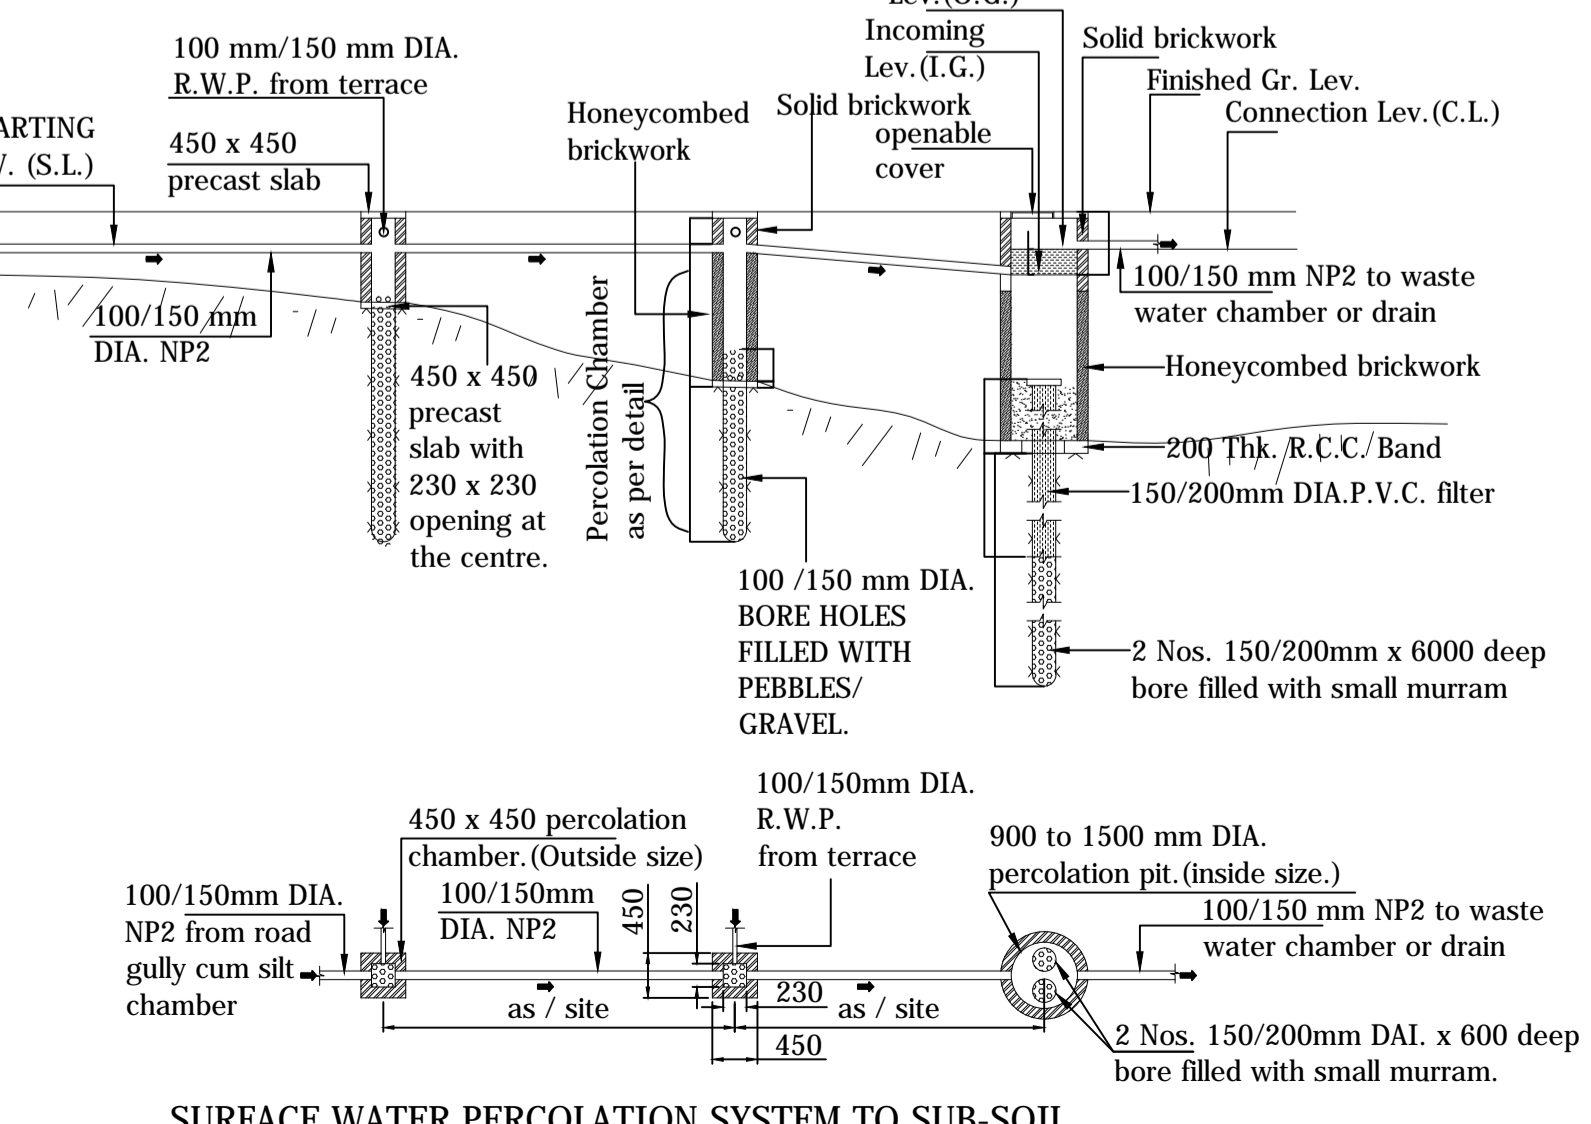
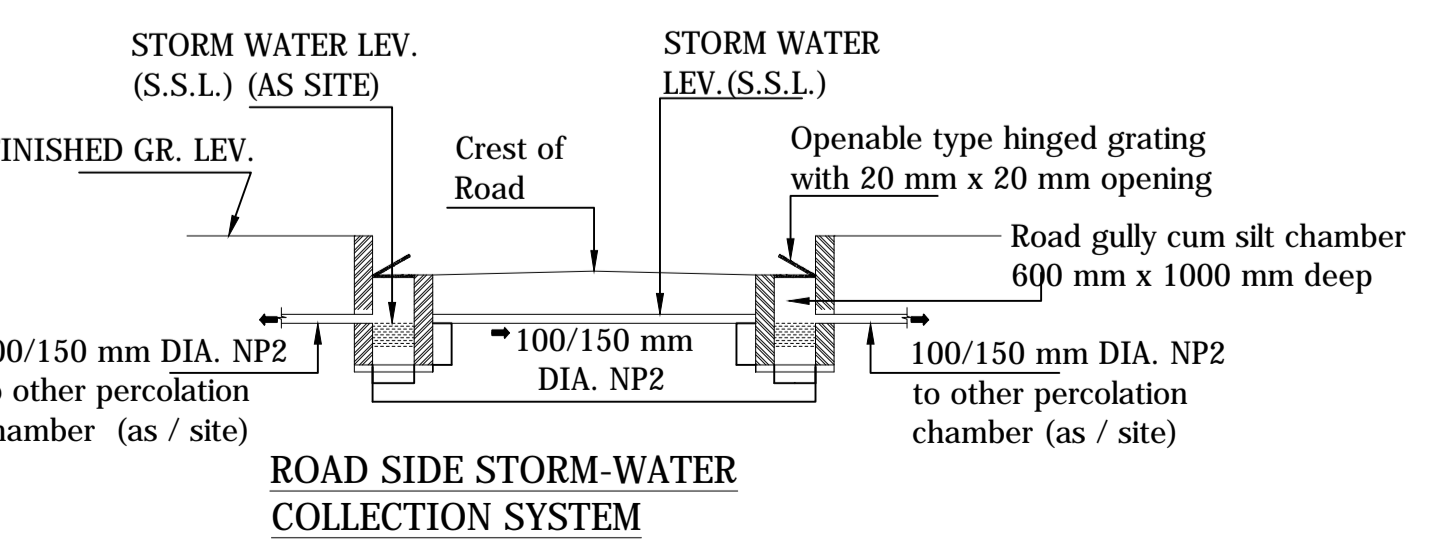
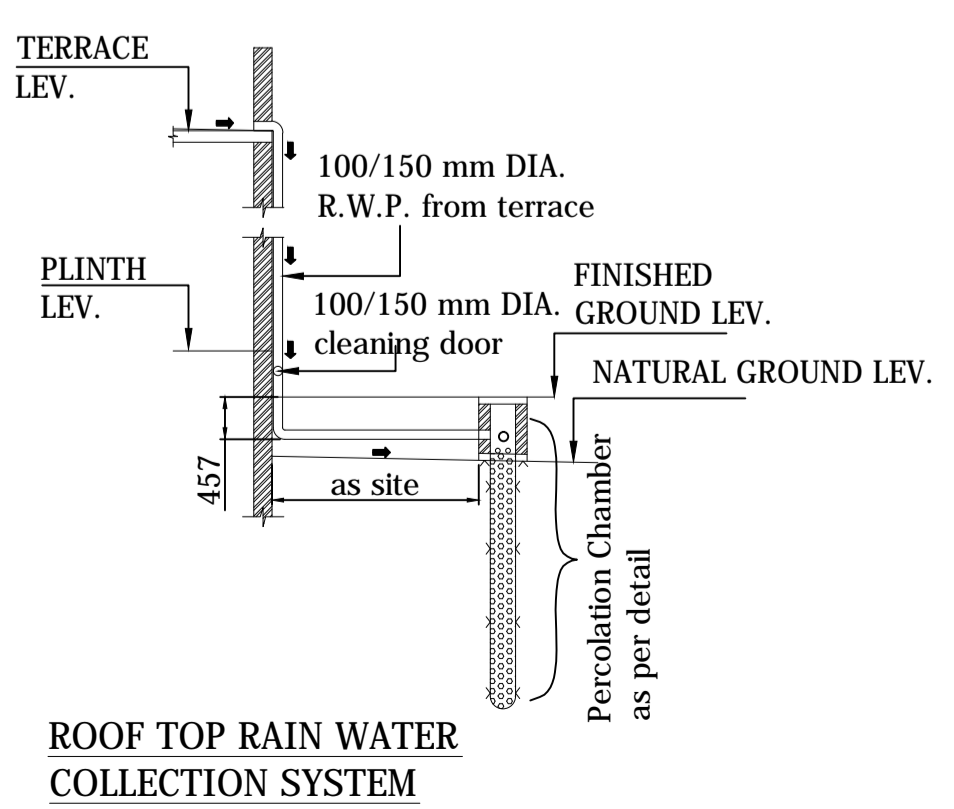
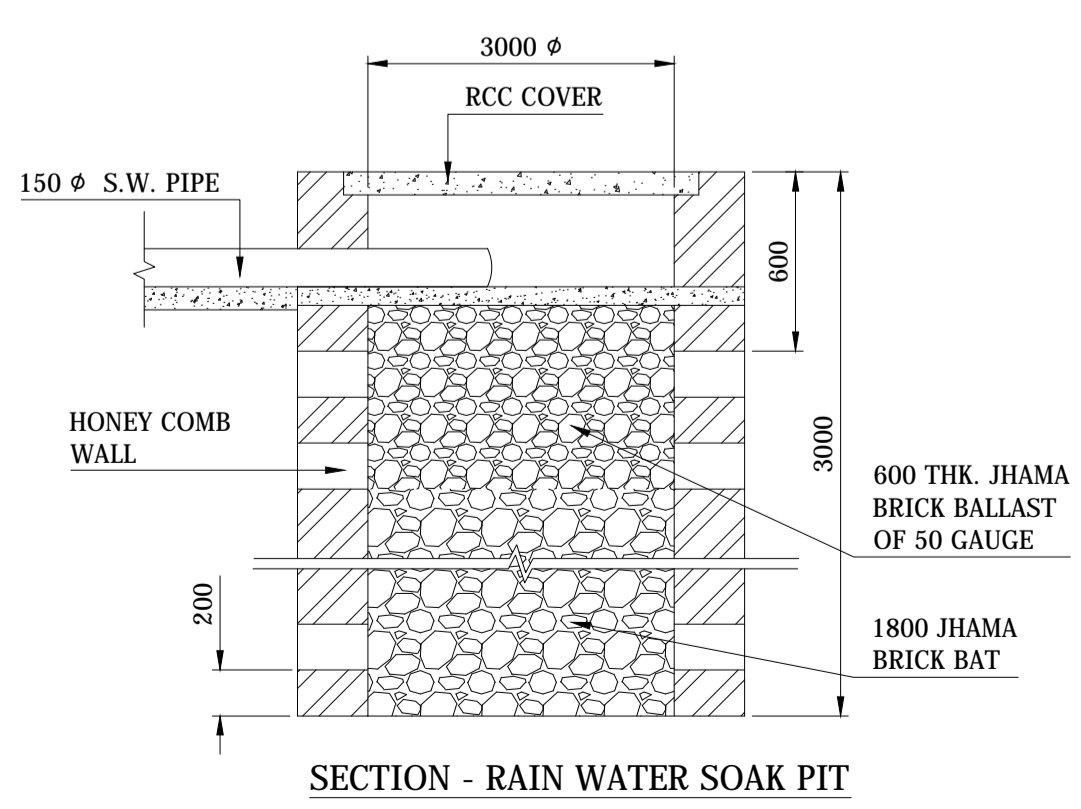


SCHEDULE OF DOOR & WINDOW			
DOOR			
MKD.	WIDTH	HEIGHT	REMARKS
D	1200	2100	ALUMINIUM DOUBLE SHUTTER GLAZED DOOR
D1	1050	2100	ALUMINIUM DOUBLE SHUTTER GLAZED DOOR
D2	900	2100	SINGLE SHUTTER WOODEN FLUSH DOOR
D3	750	2100	SINGLE SHUTTER WOODEN FLUSH DOOR
WINDOW			
MKD.	WIDTH	HEIGHT	REMARKS
W1	1500	1200	ALUMINIUM PARTLY OPENABLE PARTLY FIXED GLAZED WINDOW
W2	900	1200	ALUMINIUM PARTLY OPENABLE PARTLY FIXED GLAZED WINDOW
V	600	1200	ALUMINIUM TOP HUNG OPENABLE GLAZED WINDOW

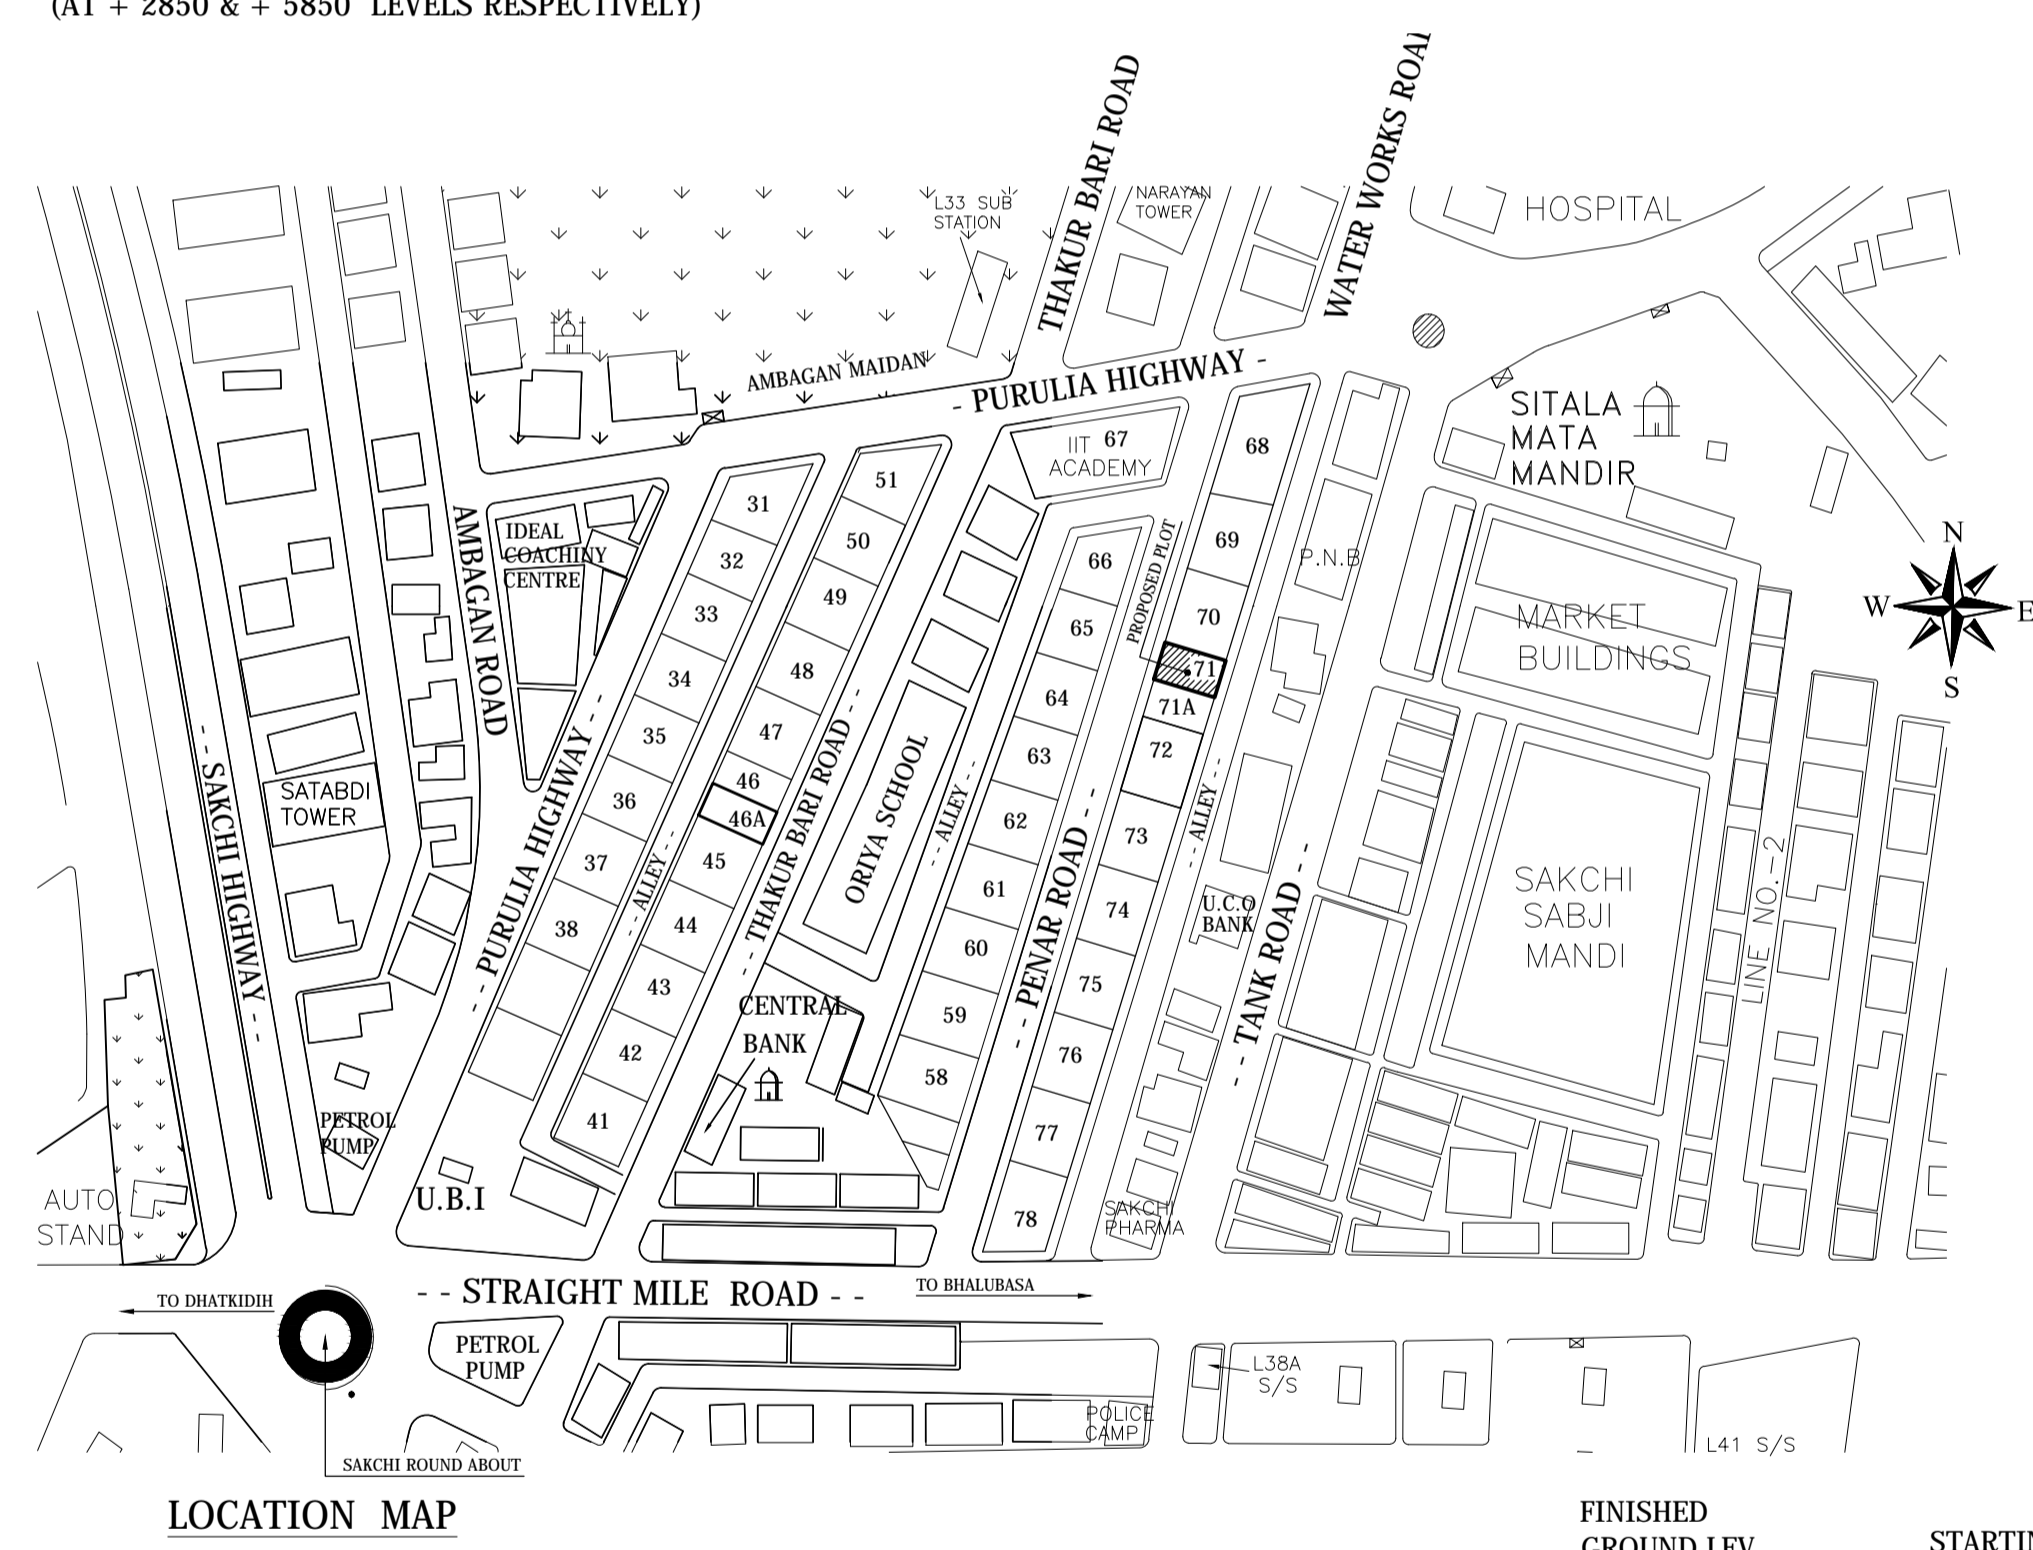

FOR OFFICE USE




PROPOSED MULTISTORIED COMMERCIAL CUM RESIDENTIAL BUILDING OF Sri BISWAJIT CHATTERJEE

AT Ho. No. - 71, S.N.P. AREA, SAKCHI JAMSHEDPUR. - 01

CONSULTANT

SIGNATURE OF OWNER / POWER OF ATTORNEY HOLDER

SHEET NO. - 01 / 02 SCALE - 1:25, 100, NTS

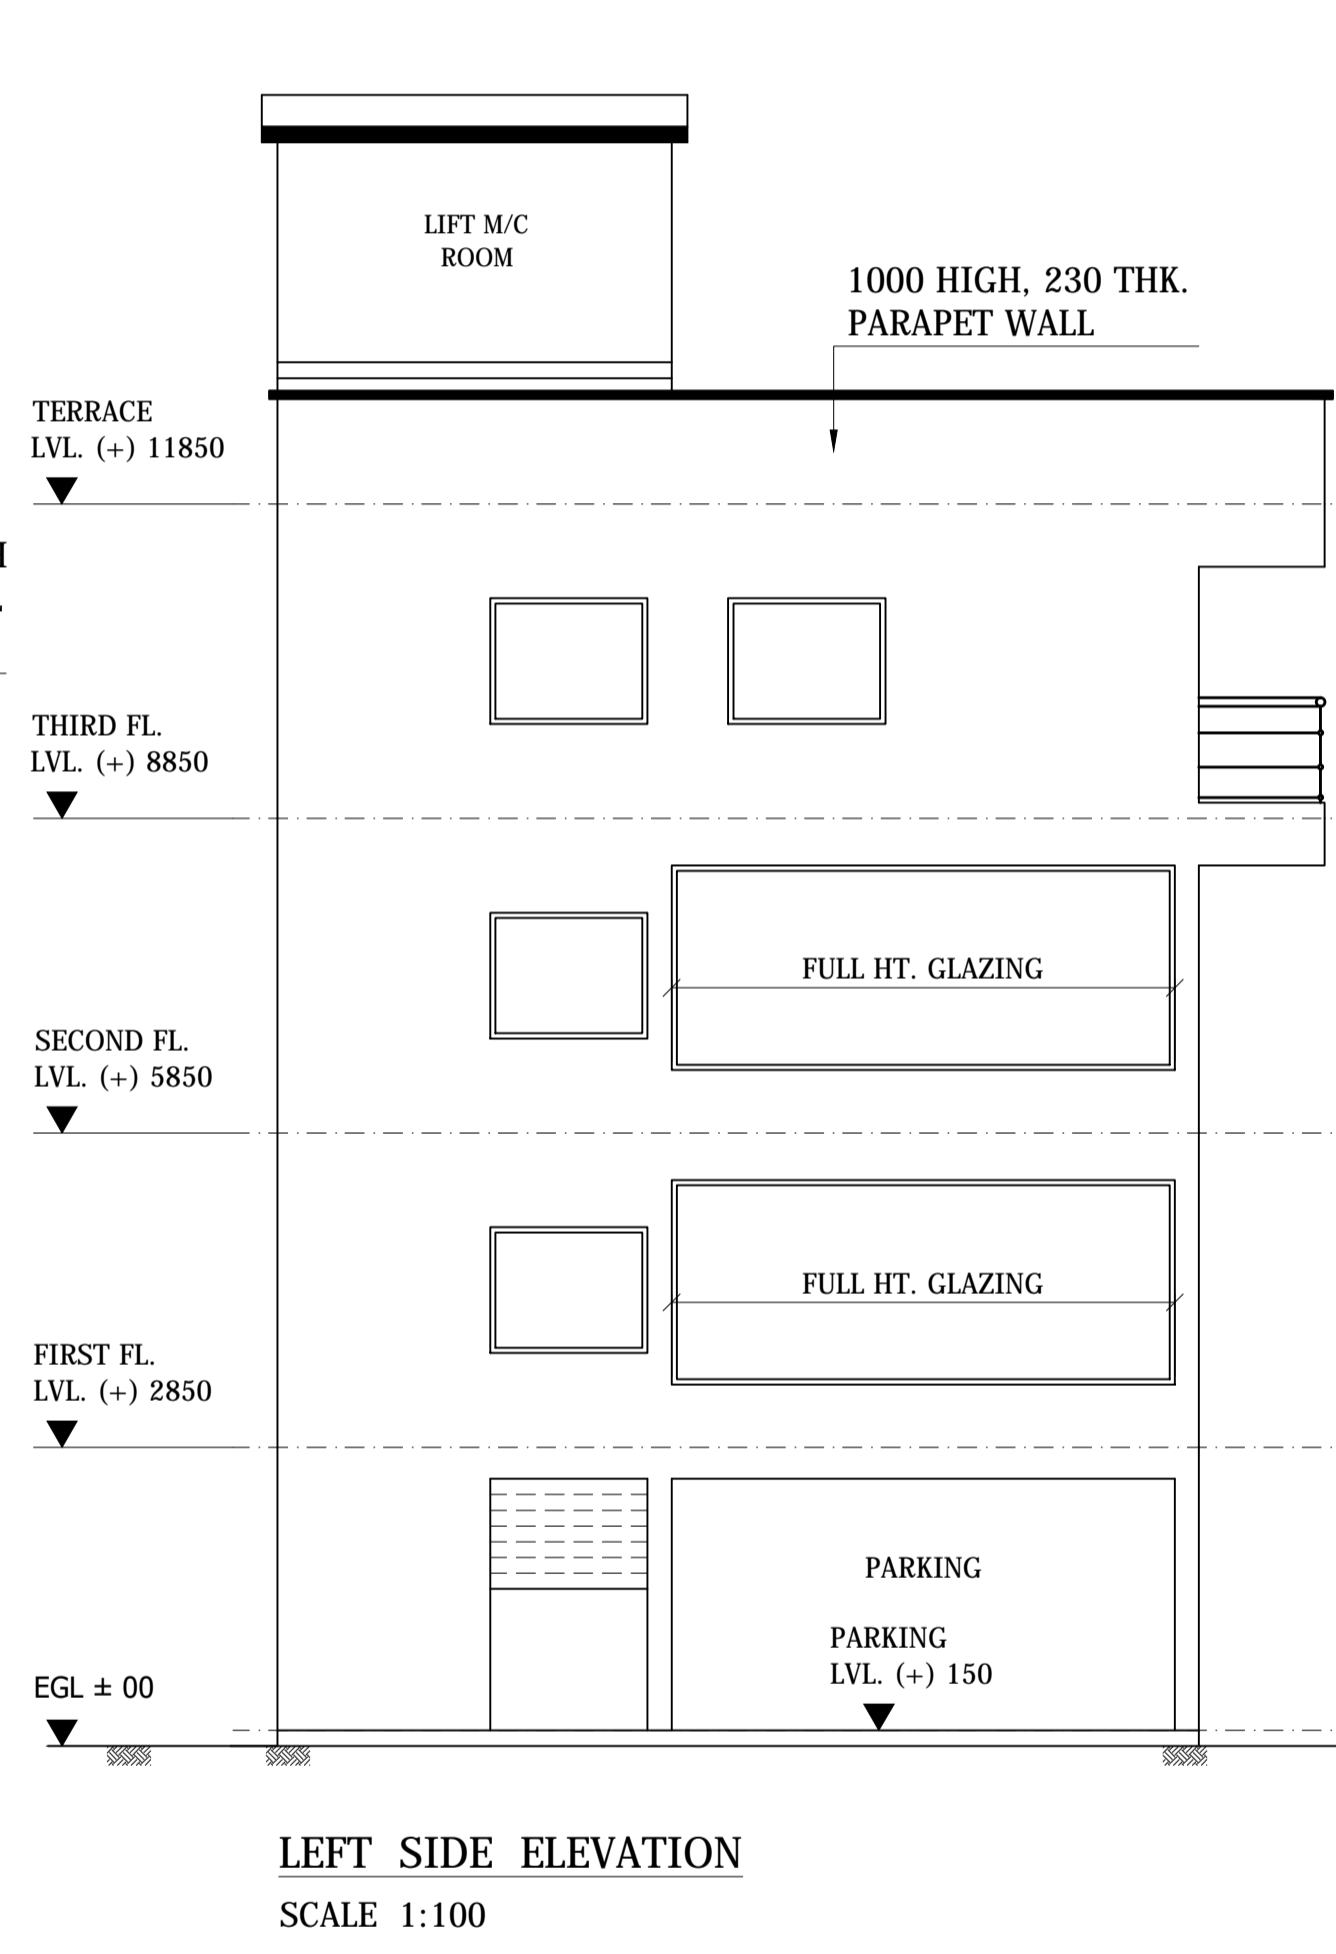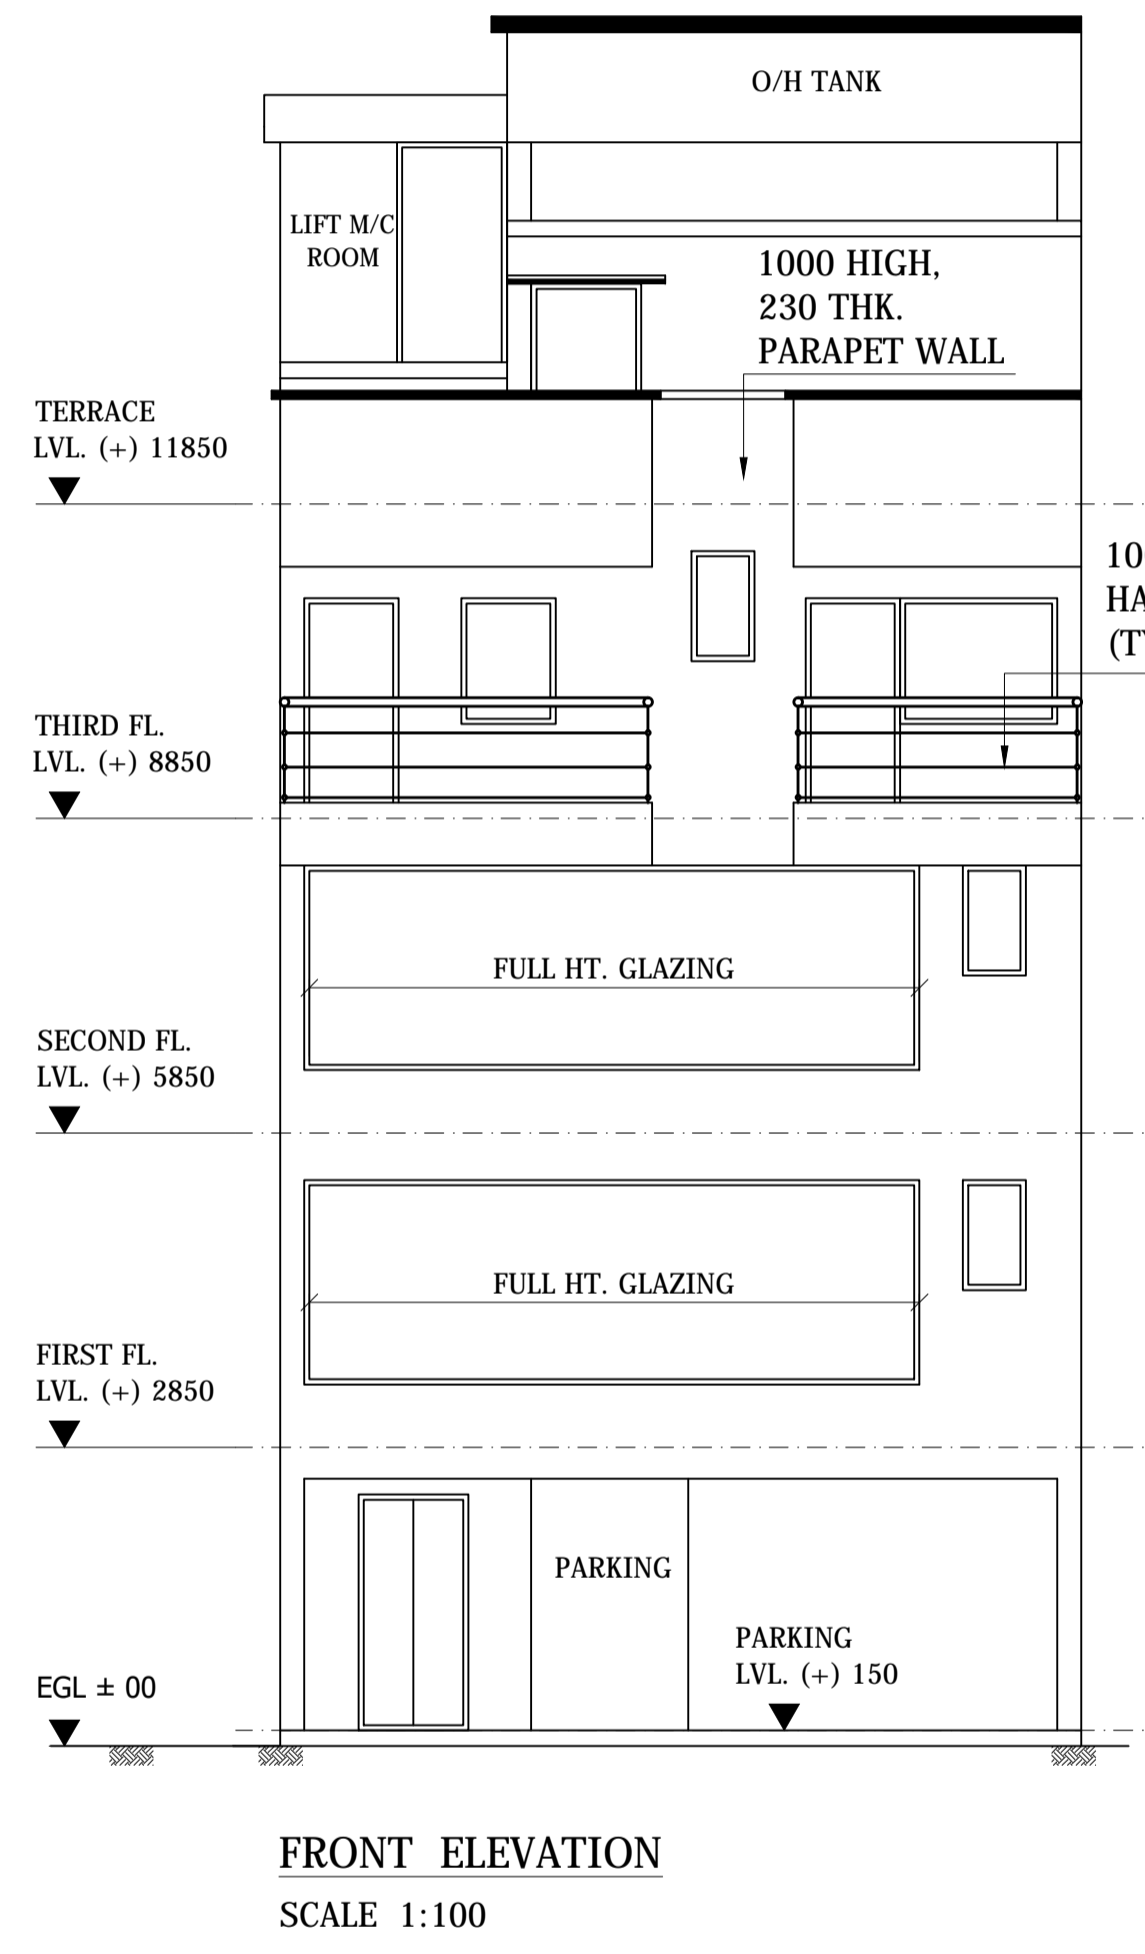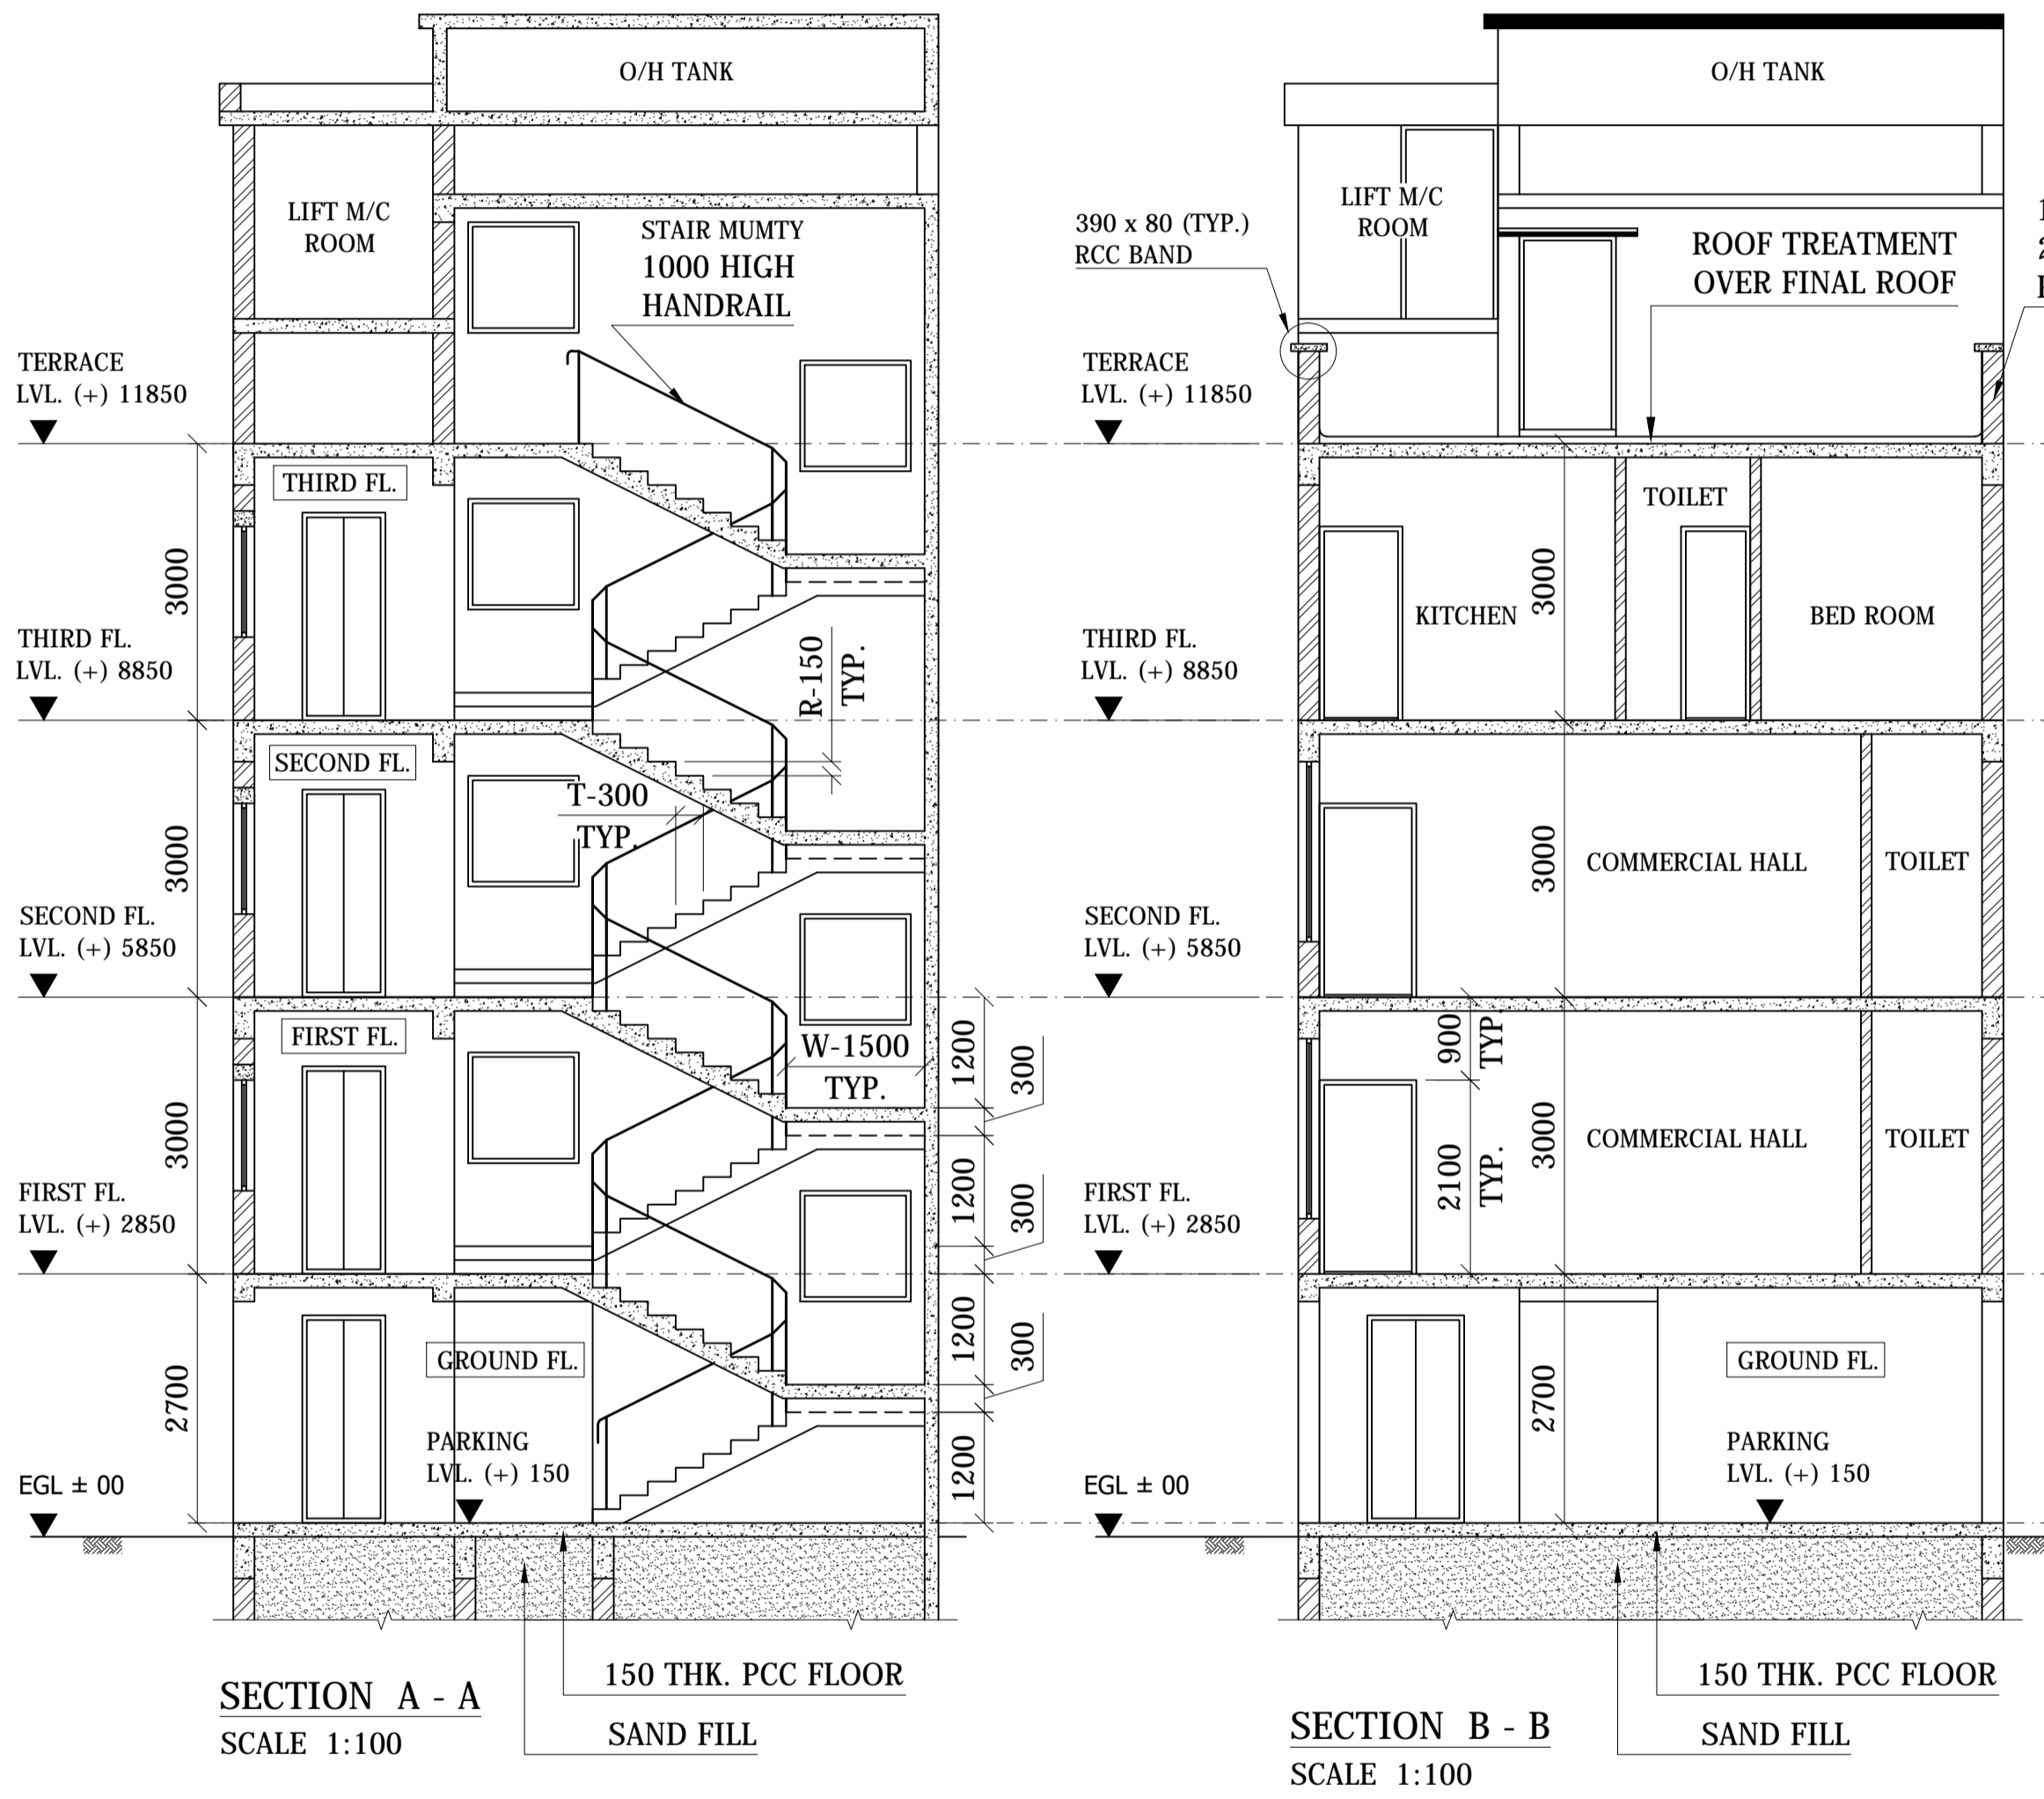

FOR OFFICE USE

PROPOSED MULTISTORIED COMMERCIAL CUM  
RESIDENTIAL BUILDING OF  
Sri BISWAJIT CHATTERJEE

AT Ho. No. - 71, S.N.P. AREA, SAKCHI  
JAMSHEDPUR. - 01

CONSULTANT

SIGNATURE OF OWNER /  
POWER OF ATTORNEY HOLDER

SHEET NO. - 02 / 02      SCALE - 1:100