
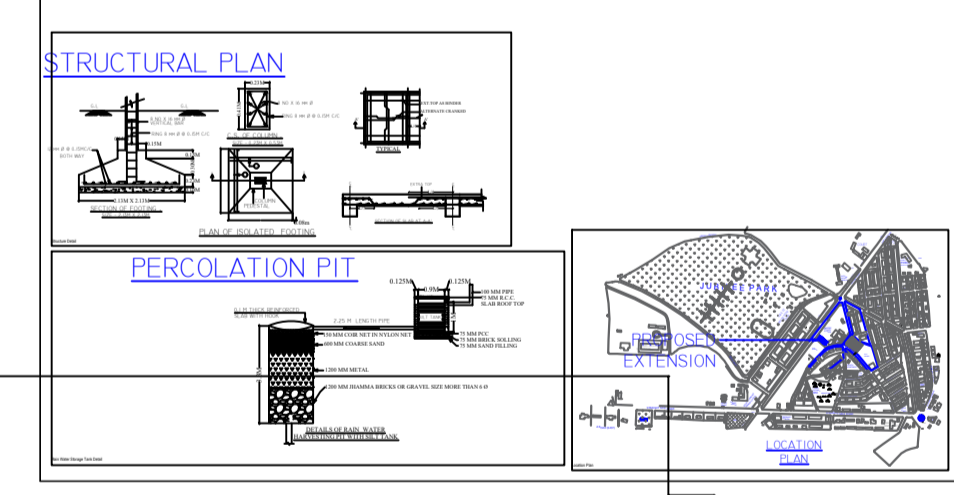
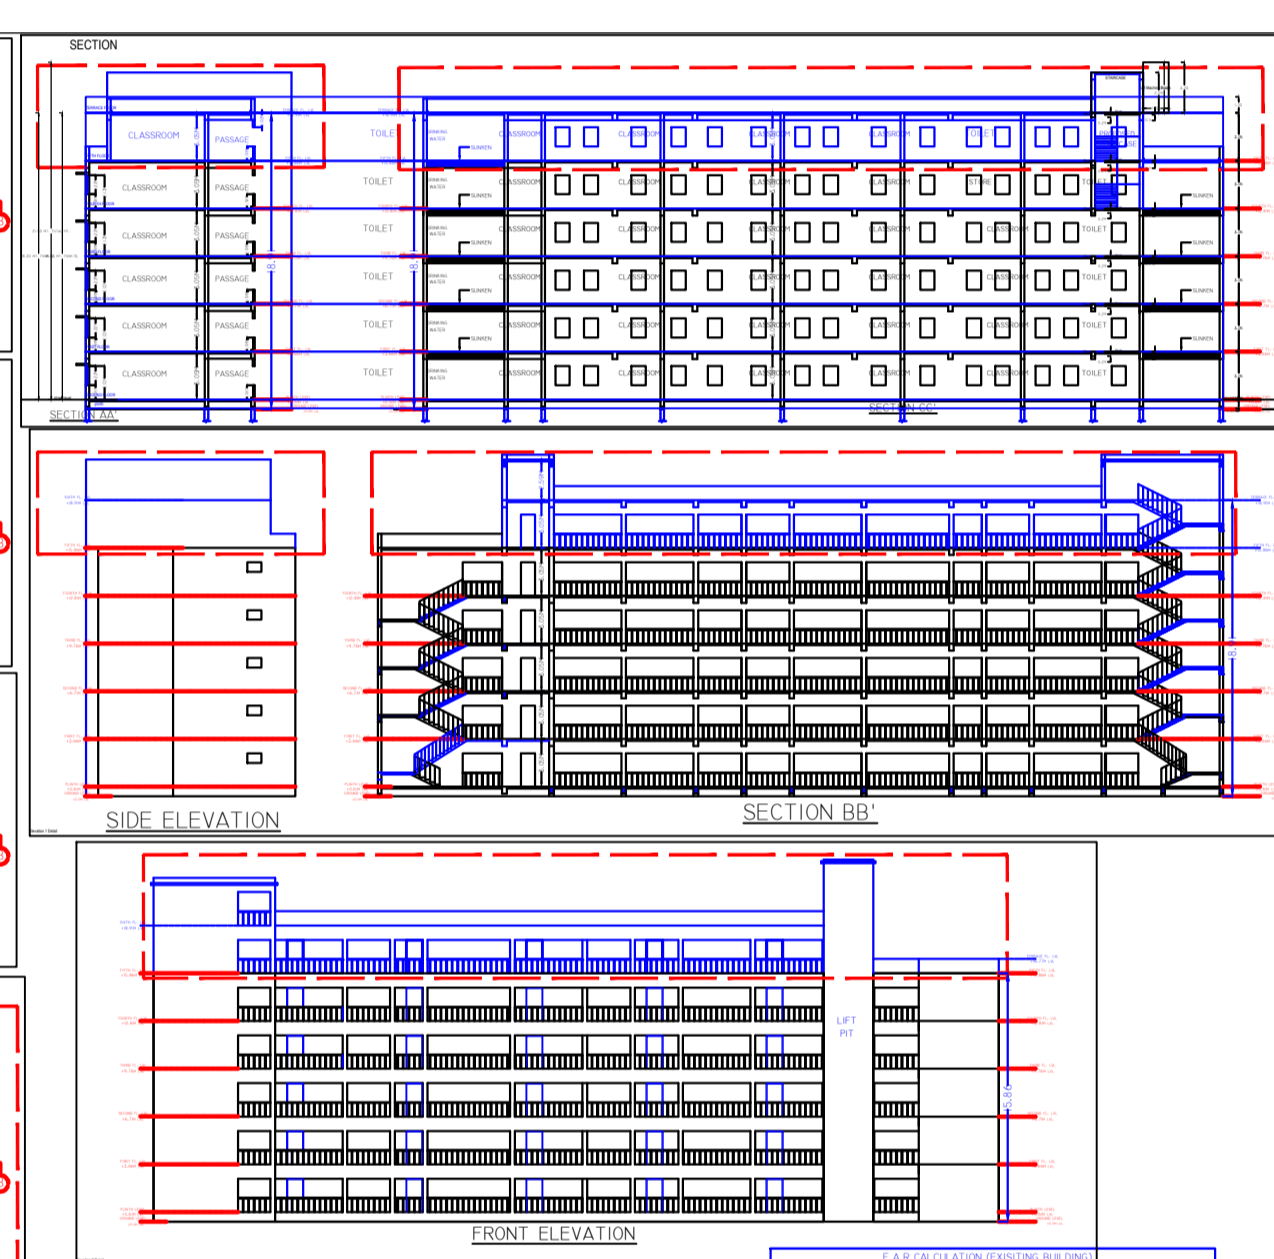
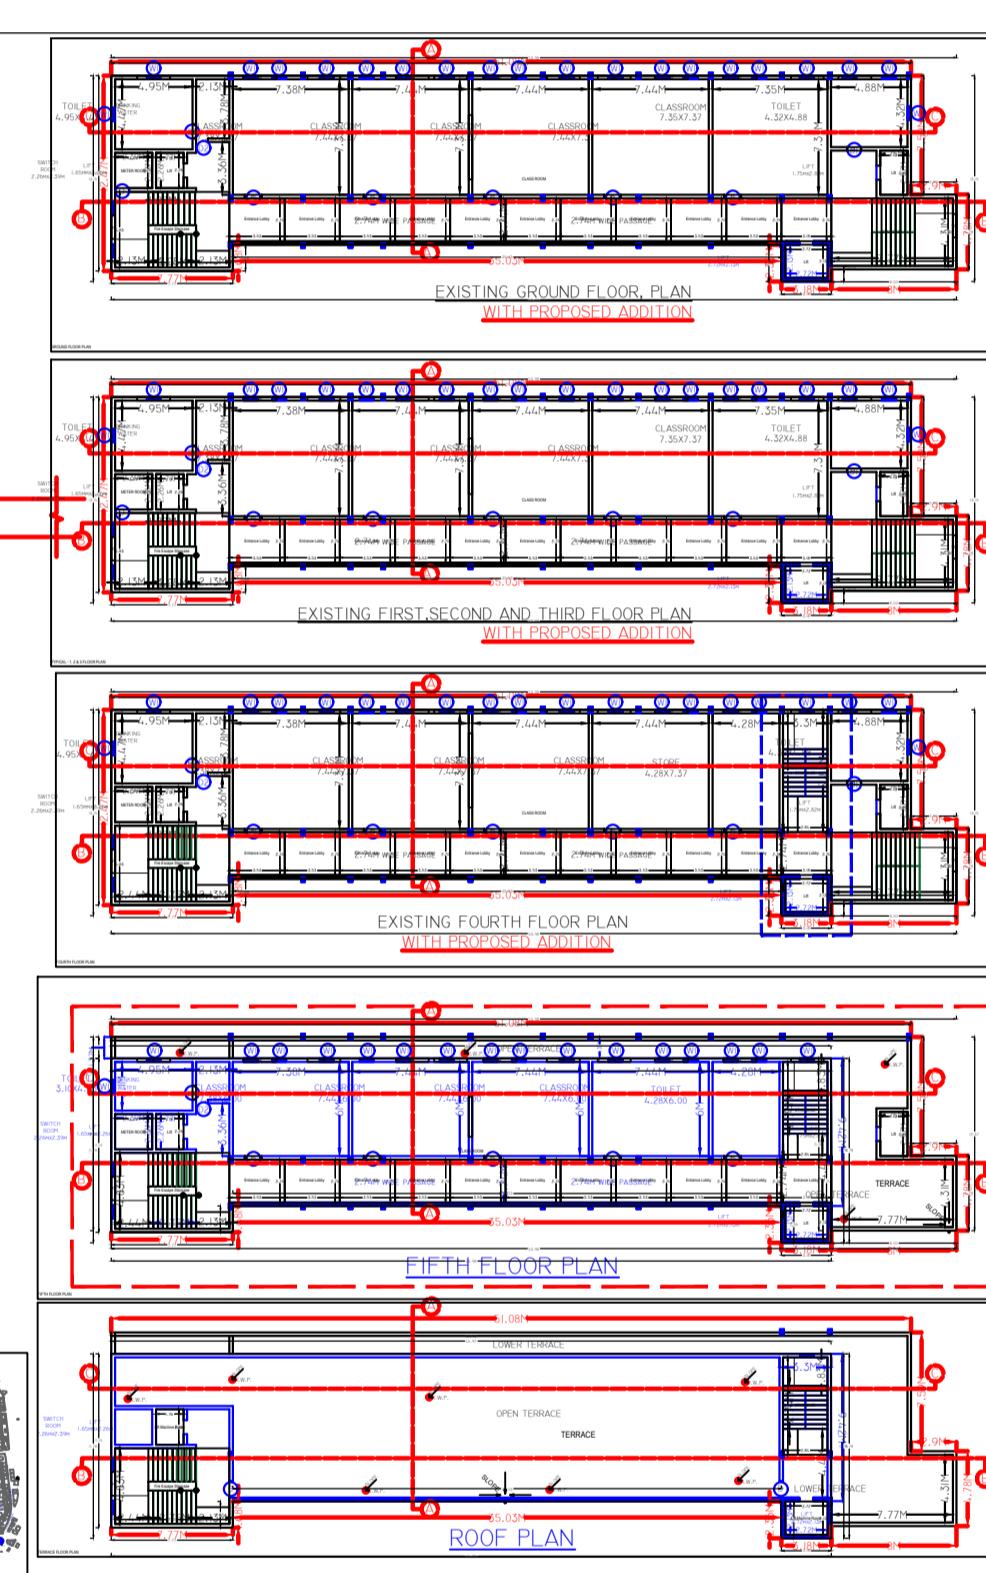


Project Title :TAGORE SOCIETY

EXISTING BLOCK

06-10-2022

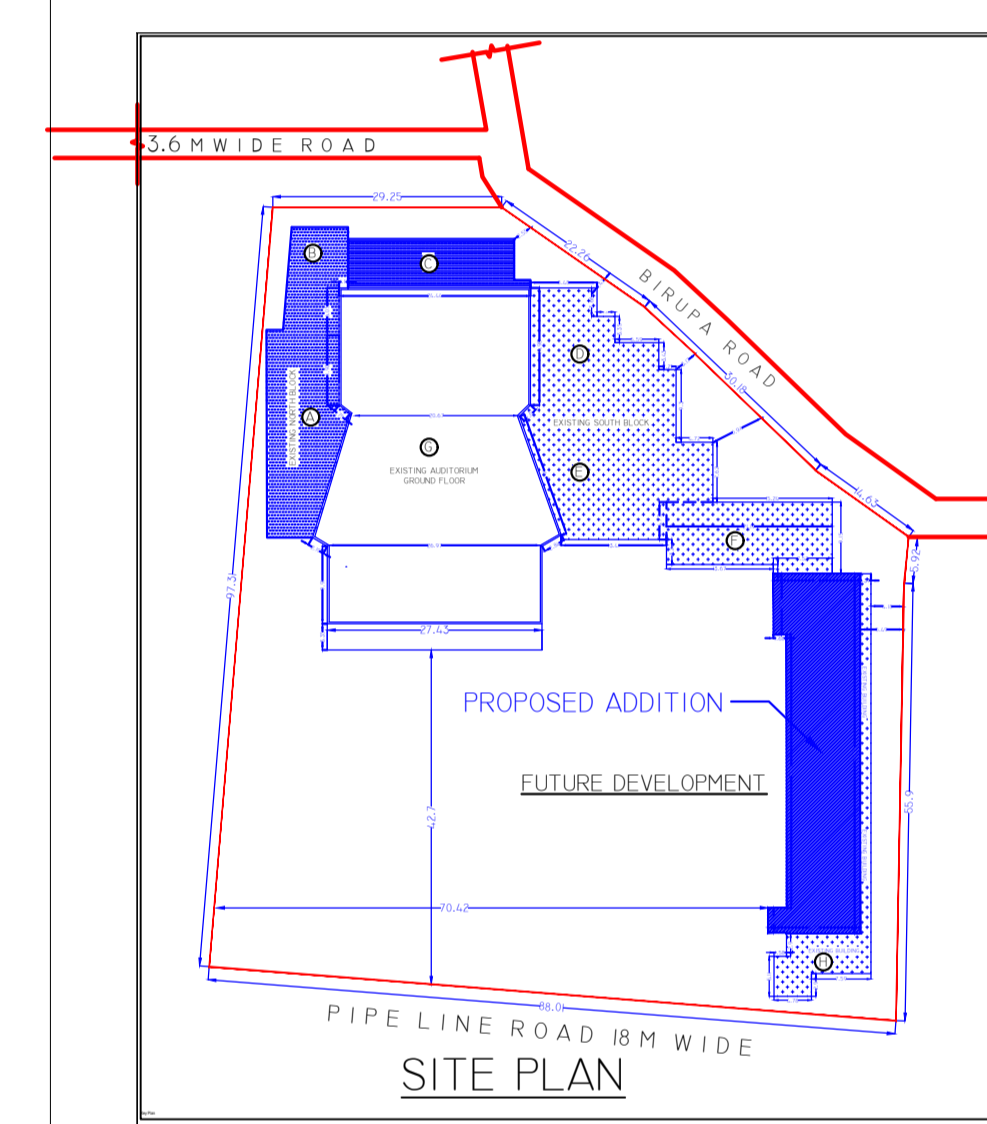

NO.	SYMBOL	DESCRIPTION
1	□	PANELLED T.W. SINGLE SHUTTER DOOR
2	□	PANELLED T.W. SINGLE SHUTTER DOOR
3	□	PANELLED T.W. SINGLE SHUTTER DOOR
4	□	GLAZED STEEL FRAMED 2. SHUTTER
5	□	GLAZED STEEL FRAMED 2. SHUTTER
6	□	GLAZED VENTILATOR

PROPOSED ADDITION IN EDUCATIONAL BUILDING PLAN OF TAGORE SOCIETY, VING & SITUATED NEAR SUBERNAREKHA LINK ROAD, KILILEE PARK, THANA - SAMCHI, DIST - EAST SINGHBHUM, STATE - JHARKHAND.

CHECK BY: SRC. NO. 01
LAWRENCE

DRAWN BY: DATE: 06.10.2022
TANYA SCALE: 1:1000

ARCHITECT

Lawrence-Kun & Associates
PROJECT CONSULTANT
10/10/2022

NO.	SYMBOL	DESCRIPTION
1	□	PANELLED T.W. SINGLE SHUTTER DOOR
2	□	PANELLED T.W. SINGLE SHUTTER DOOR
3	□	PANELLED T.W. SINGLE SHUTTER DOOR
4	□	GLAZED STEEL FRAMED 2. SHUTTER
5	□	GLAZED STEEL FRAMED 2. SHUTTER
6	□	GLAZED VENTILATOR

NO.	SYMBOL	DESCRIPTION
1	□	PANELLED T.W. SINGLE SHUTTER DOOR
2	□	PANELLED T.W. SINGLE SHUTTER DOOR
3	□	PANELLED T.W. SINGLE SHUTTER DOOR
4	□	GLAZED STEEL FRAMED 2. SHUTTER
5	□	GLAZED STEEL FRAMED 2. SHUTTER
6	□	GLAZED VENTILATOR

SHEET NO. 01/01

TAGORE SOCIETY