

जिला दण्डाधिकारी एवं उपायुक्त का कार्यालय,
पूर्वी सिंहभूम, जमशेदपुर।
(टाटा-लीज शाखा)

पत्रांक 575 / टी.एल.

प्रेषक,

अपर उपायुक्त,
पूर्वी सिंहभूम, जमशेदपुर।

प्रेषित,

विशेष पदाधिकारी,
जमशेदपुर अधिसूचित क्षेत्र समिति।

जमशेदपुर, दिनांक-11/11/2022


विषय : जुडको लि0, झारखण्ड, राँची द्वारा डी0एम0एम0 लाईब्रेरी, साकची एवं कन्भेन्शन सेन्टर कदमा फूडस प्लाजा का भवन मानचित्र पारित करने हेतु समर्पित आवेदन के आलोक में भूमि से संबंधित प्रमाण पत्र उपलब्ध कराने के संबंध में।

प्रसंग:- आपका पत्र सं0-3052 एवं 3053 दिनांक-18.10.2022

महाशय,

उपर्युक्त विषयक प्रासंगिक पत्र के संबंध में कहना है कि Chief Corporate Administration टाटा स्टील लि0 जमशेदपुर अपने पत्र संख्या-Land/4770 एवं 4771 दिनांक-10.11.2022 द्वारा क्रमशः कन्भेन्शन सेन्टर कदमा फूडस प्लाजा एवं डी0एम0एम0 लाईब्रेरी, साकची के भूमि का अनापत्ति (NOC) प्रदान की गई है, जिसकी छायाप्रति संलग्न करते हुए नियमानुसार अग्रेतर आवश्यक कार्रवाई हेतु भेजी जाती है।

अनु0-यथोपरि।

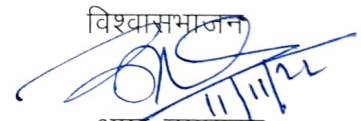विश्वासभाजन

अपर उपायुक्त,
पूर्वी सिंहभूम, जमशेदपुर।



The Additional Deputy Commissioner,
East Singhbhum,
Jamshedpur.

LAND/4770
10th November'2022

Re: NOC for Convention center near Kadma Food Plaza Area, Jamshedpur.

Ref: Our earlier letter No. LAND/2702, dated 29th July'2016.

Dear Sir,

This is in reference to your letter No. 536/TL, dated 19.10.2022, whereas request has been made for extending NOC for passing the drawing by JUIDCO Ltd., Ranchi for Convention center at Kadma, constructed by Jamshedpur Notified Area Committee.

We have examined the matter and extend our NOC for measuring area 0.38 acres, forms part of New Plot No. 1835 (P), Ward No. 02, Khata No. 1217, JNAC, over which JNAC has constructed Convention Center. The said land is appearing in Appendix- "E" of the renewed Indenture of Lease deed executed between Govt. of Jharkhand and Tata Steel Ltd on 20.08.2005 and NOC area is embarked in blue color over the enclosed map.

Warm regards,

(Ritu Raj Sinha)
Chief Corporate Administration

नाम अधिसूचित क्षेत्र जमशेद

कार्ड संख्या 2

वाटर संख्या 5


राजस्व घण्टा प्राधिकारिका

जिला सिंहभूम

सैमाना 1 सेप्टीमिटर = 20 मीटर 1:2000

सम 1970-71 इ.स.

NOC for Convention center
Area ~0.38 AC
Ward No 2
Khata No 1217
Plot No 1835 (P)

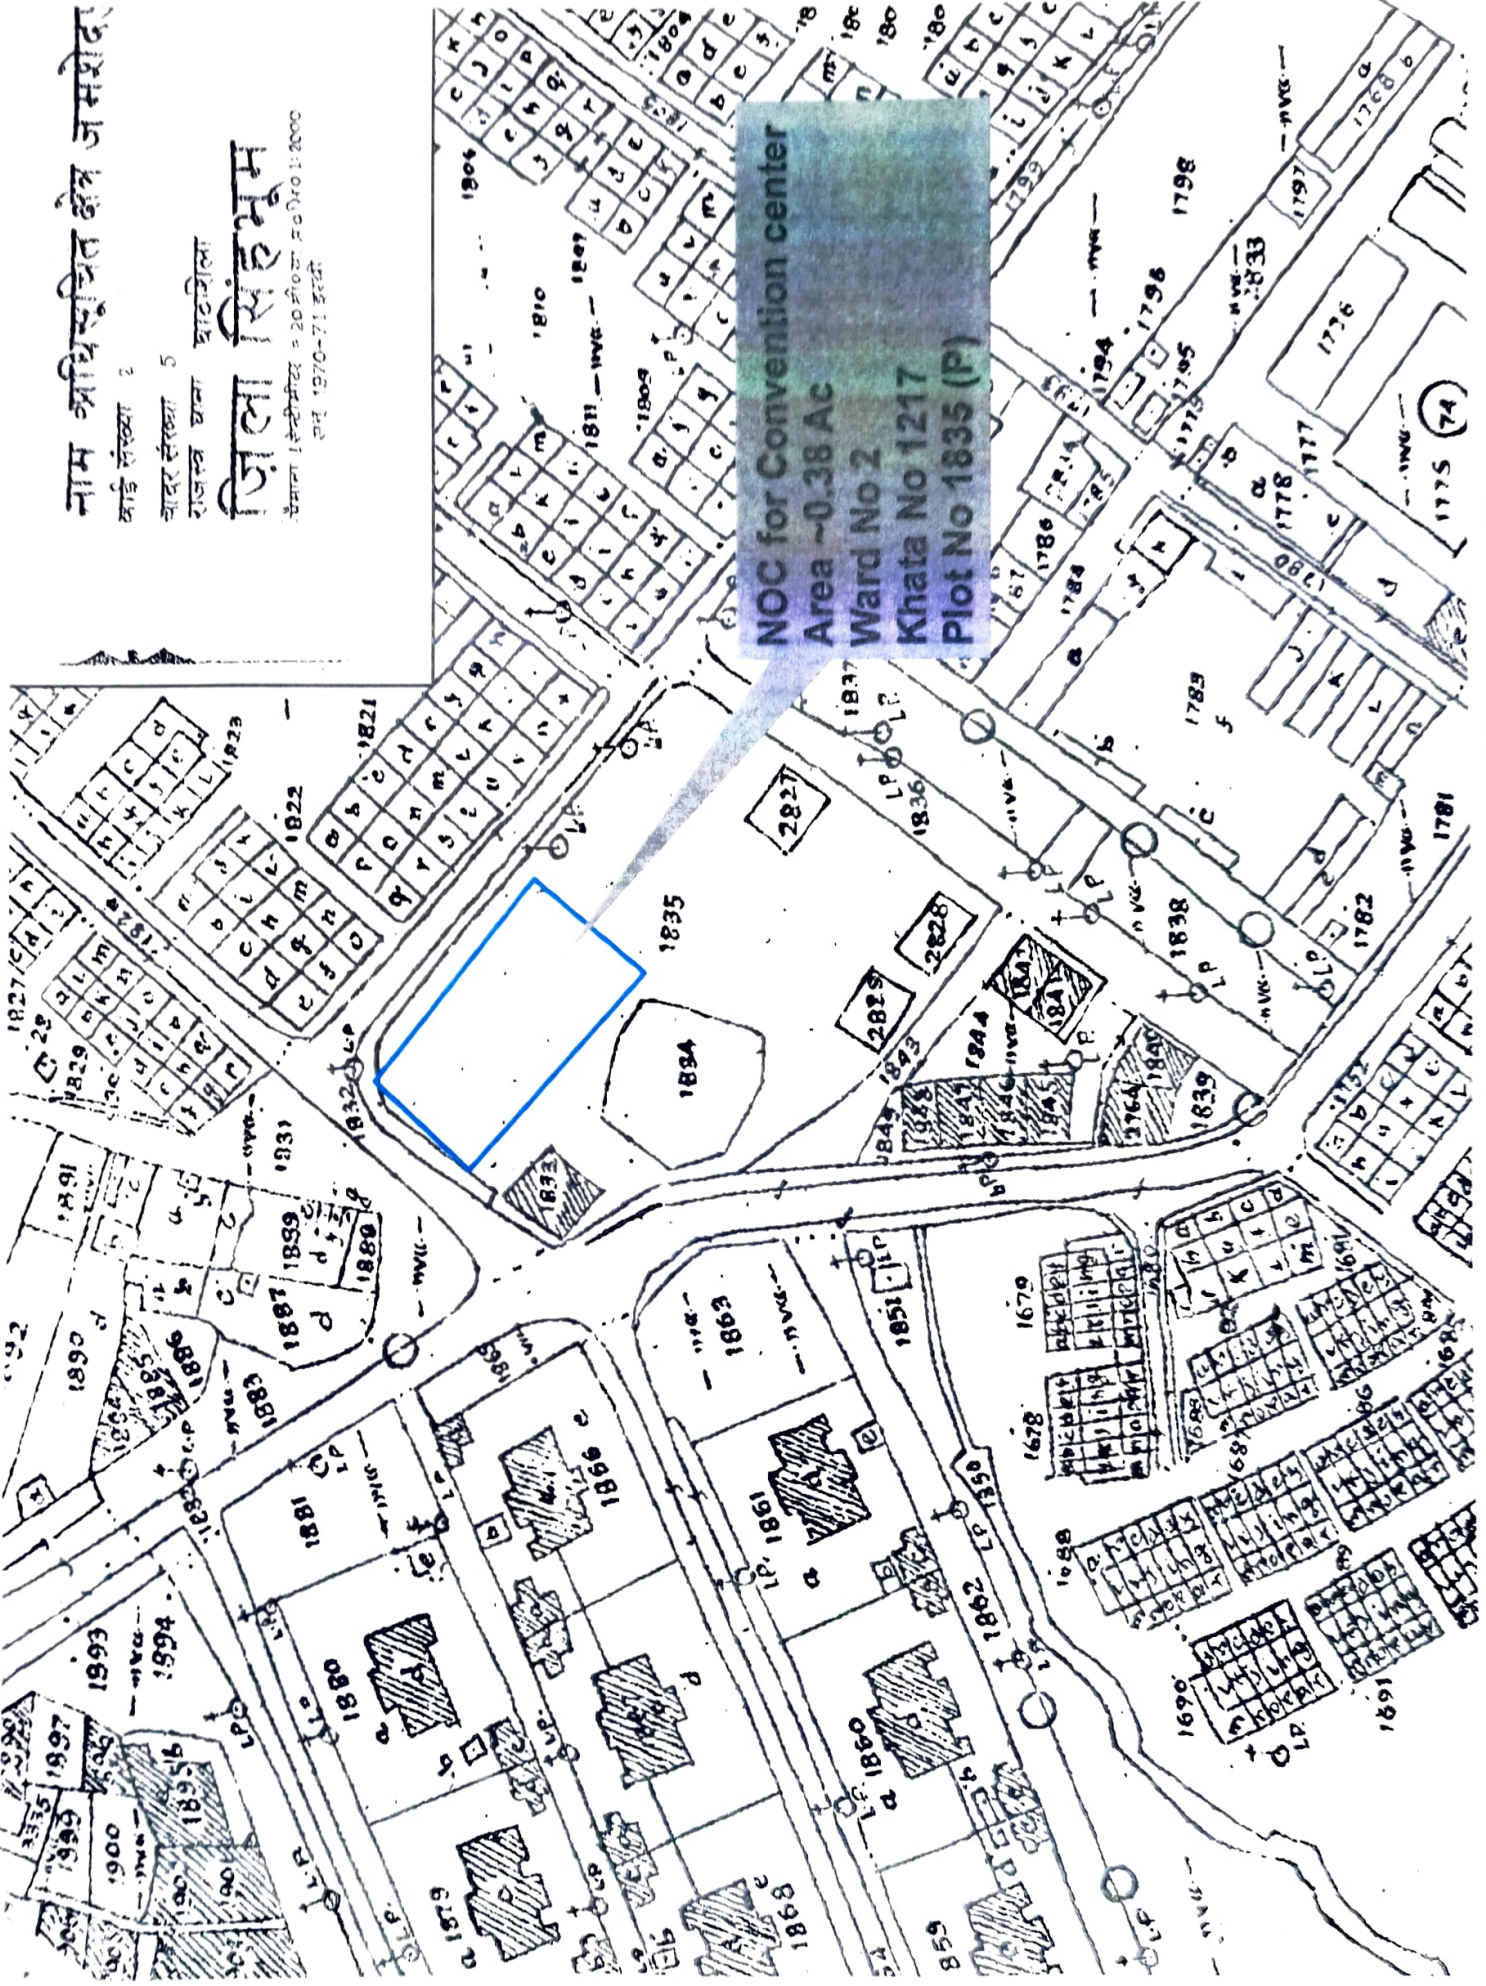



The Additional Deputy Commissioner,
East Singhbhum,
Jamshedpur.

LAND/4771
10th November'2022

Re: NOC for D. M. M. Library, Sakchi, Jamshedpur.

Dear Sir,

This is in reference to your letter No. 535/TL, dated 19.10.2022, whereas NOC has been sought for passing the drawing by JUIDCO Ltd., Ranchi for "Dinshaw Memorial Hall & Library (D. M. M. Library)" re-constructed by Jamshedpur Notified Area Committee (JNAC).

We have had the matter examined and extend our NOC for the land measuring area 0.613 acres, which forms part of New Plot Nos. 1556 (P), 1557 & 1558 (P), Ward No. 7, Khata No. 245, JNAC. The said parcel of land is appearing in Appendix- "C & D" of the renewed Indenture of Lease deed executed between Govt. of Jharkhand and Tata Steel Ltd on 20.08.2005 and NOC area is embarked in blue color over the enclosed map.

Warm regards,

Ritu Raj Sinha
(Chief Corporate Administration)

TATA STEEL LIMITED

Jamshedpur 831 001, India


Registered Office: 2nd Floor, House 24, Harni, Mody Street, Colaba, Mumbai - 400 001

Tel: 31 22 665 1232 Fax: 91 22 666 1134

Website: www.tatasteel.com www.tatasteel.co.uk

नाम अतिस्थित सेन जमशेदपुर
 वार्ड संख्या 7
 चार्जर संख्या 6
 राजस्व आना छाटशाला
 जिला सिंहभूम
 पैसासा 1 से. से. 20 से. से. का प्रमाण 1,000
 डा. 1977-78 से. से.

शिवराज चण्डर सेन

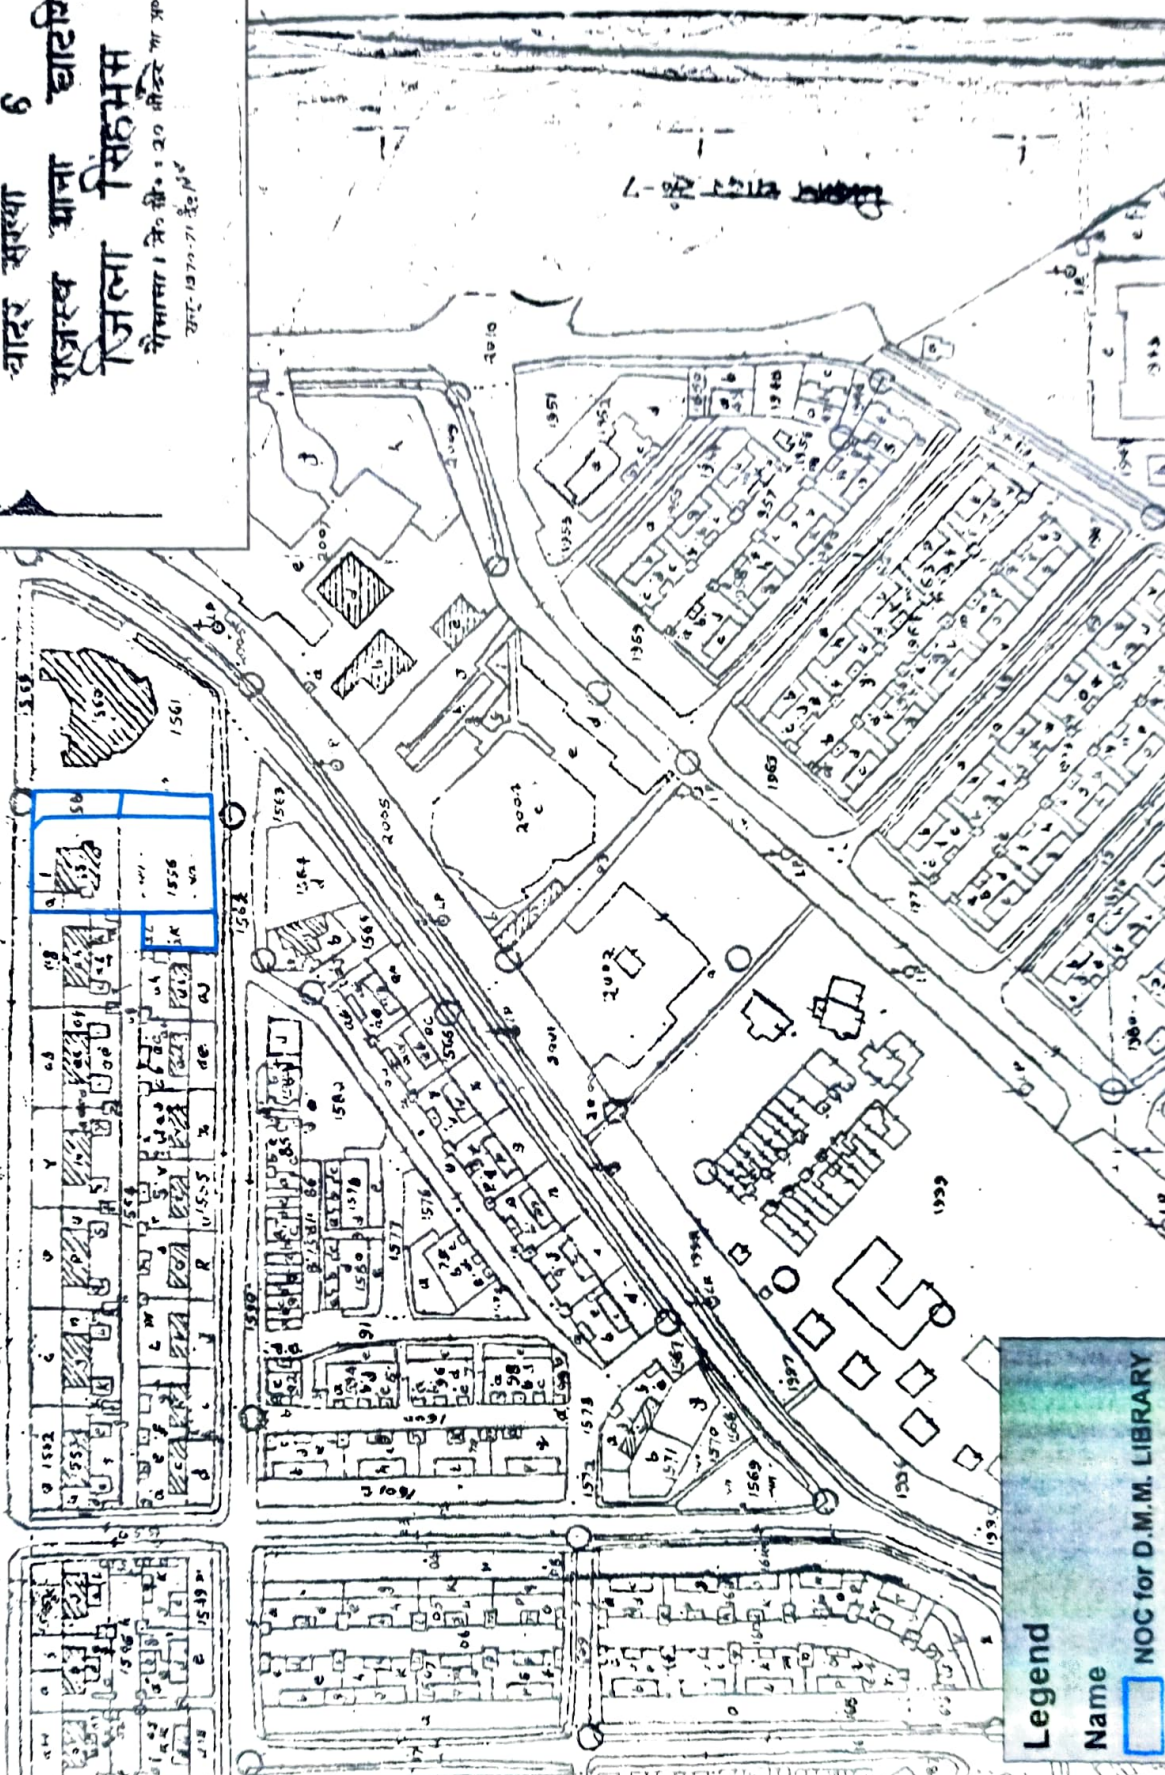

Legend

Name NOC for D.M.M. LIBRARY