

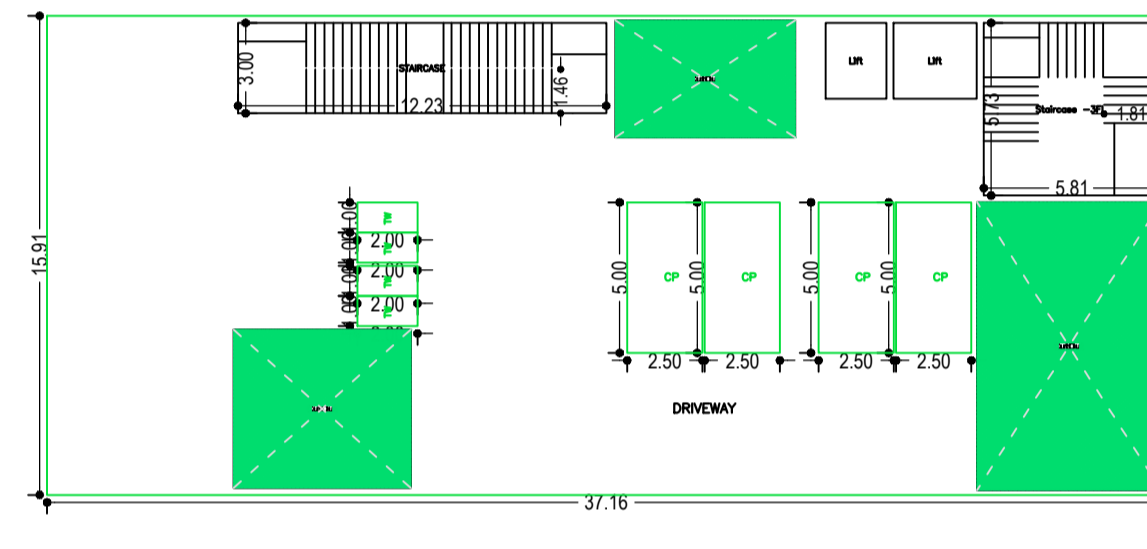
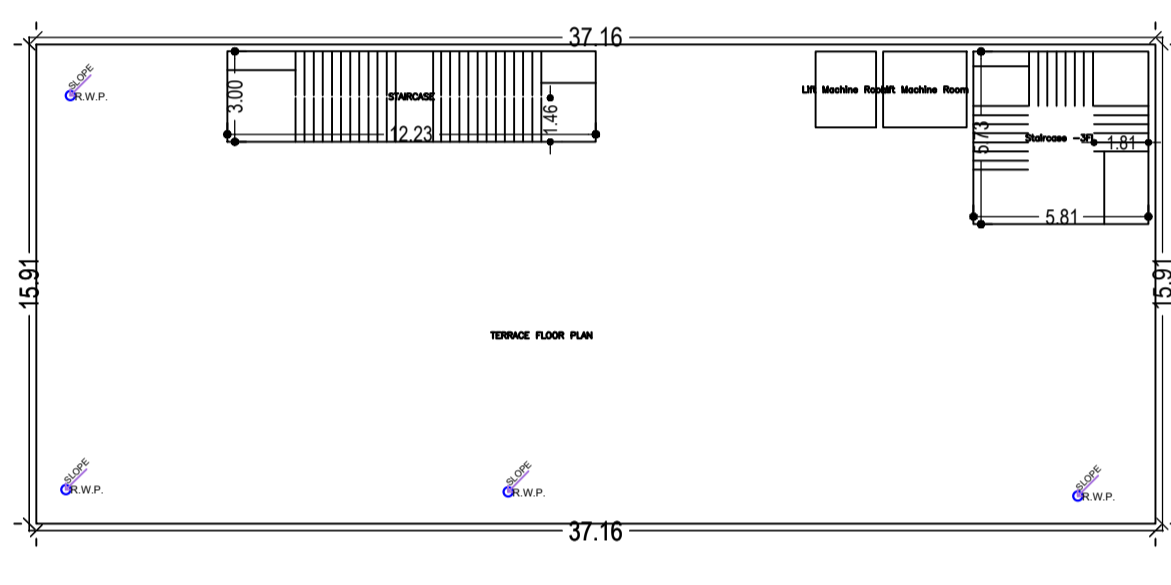
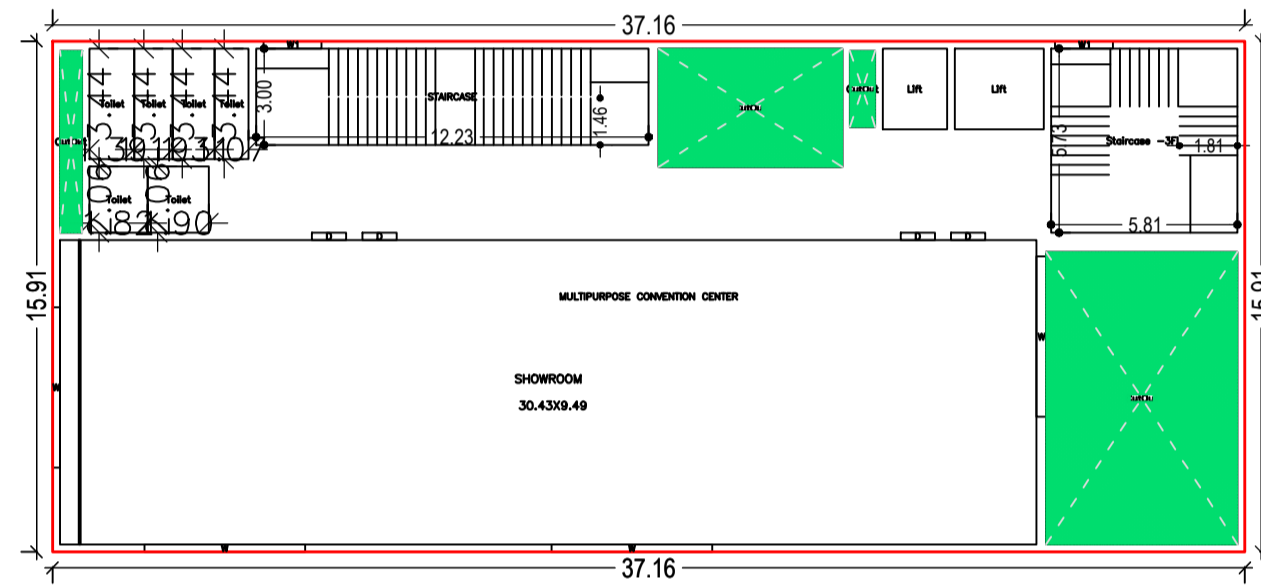
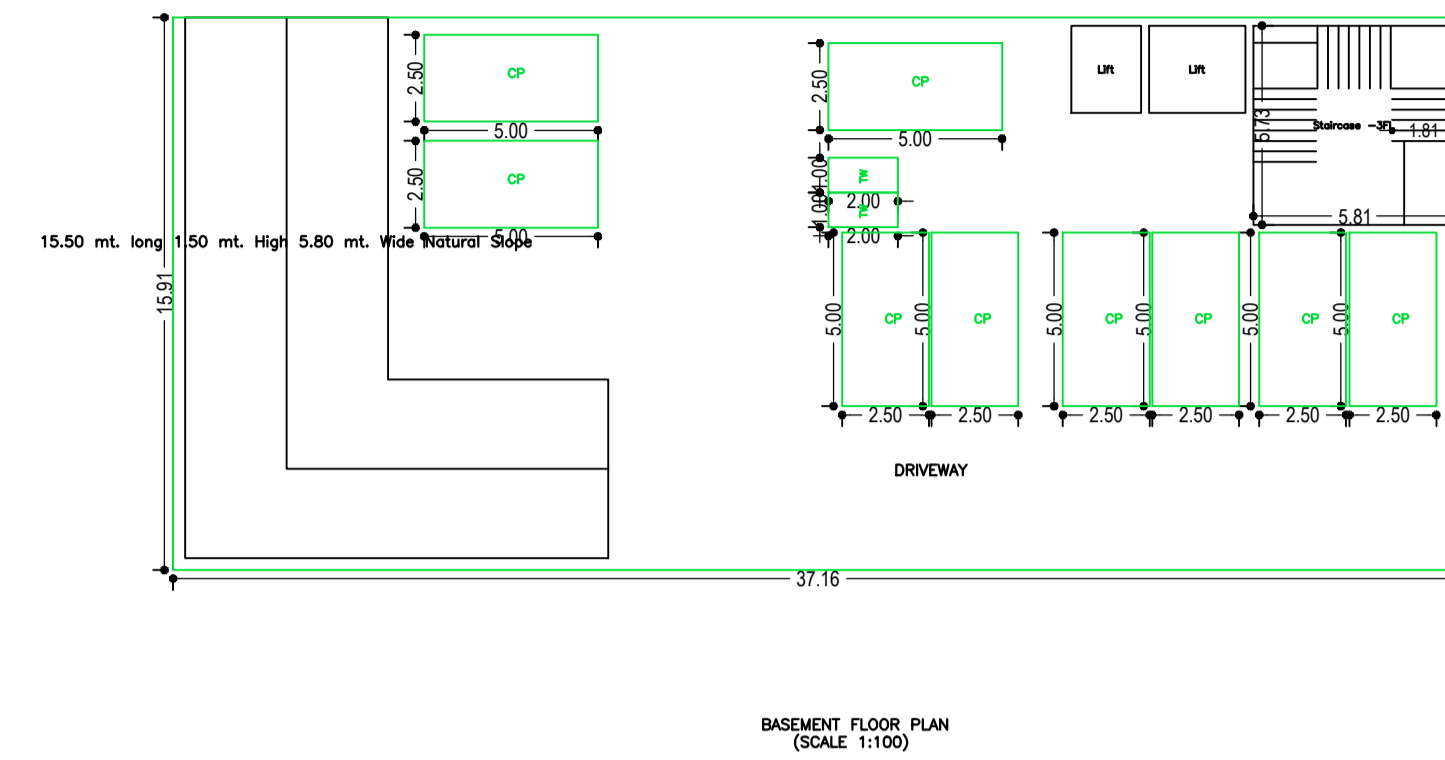
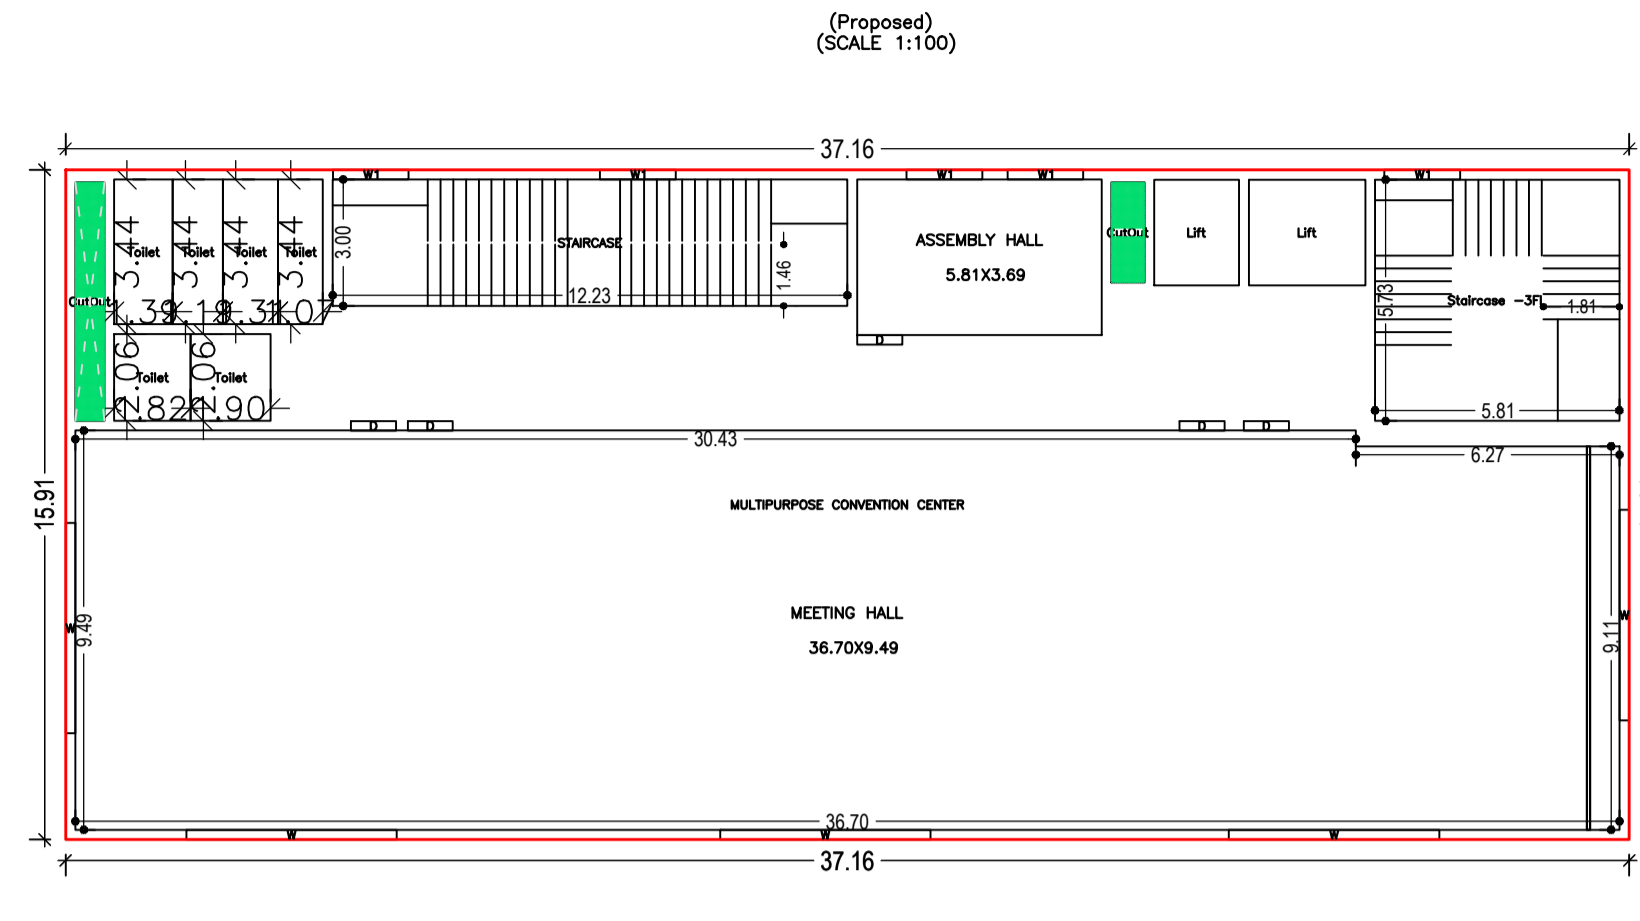
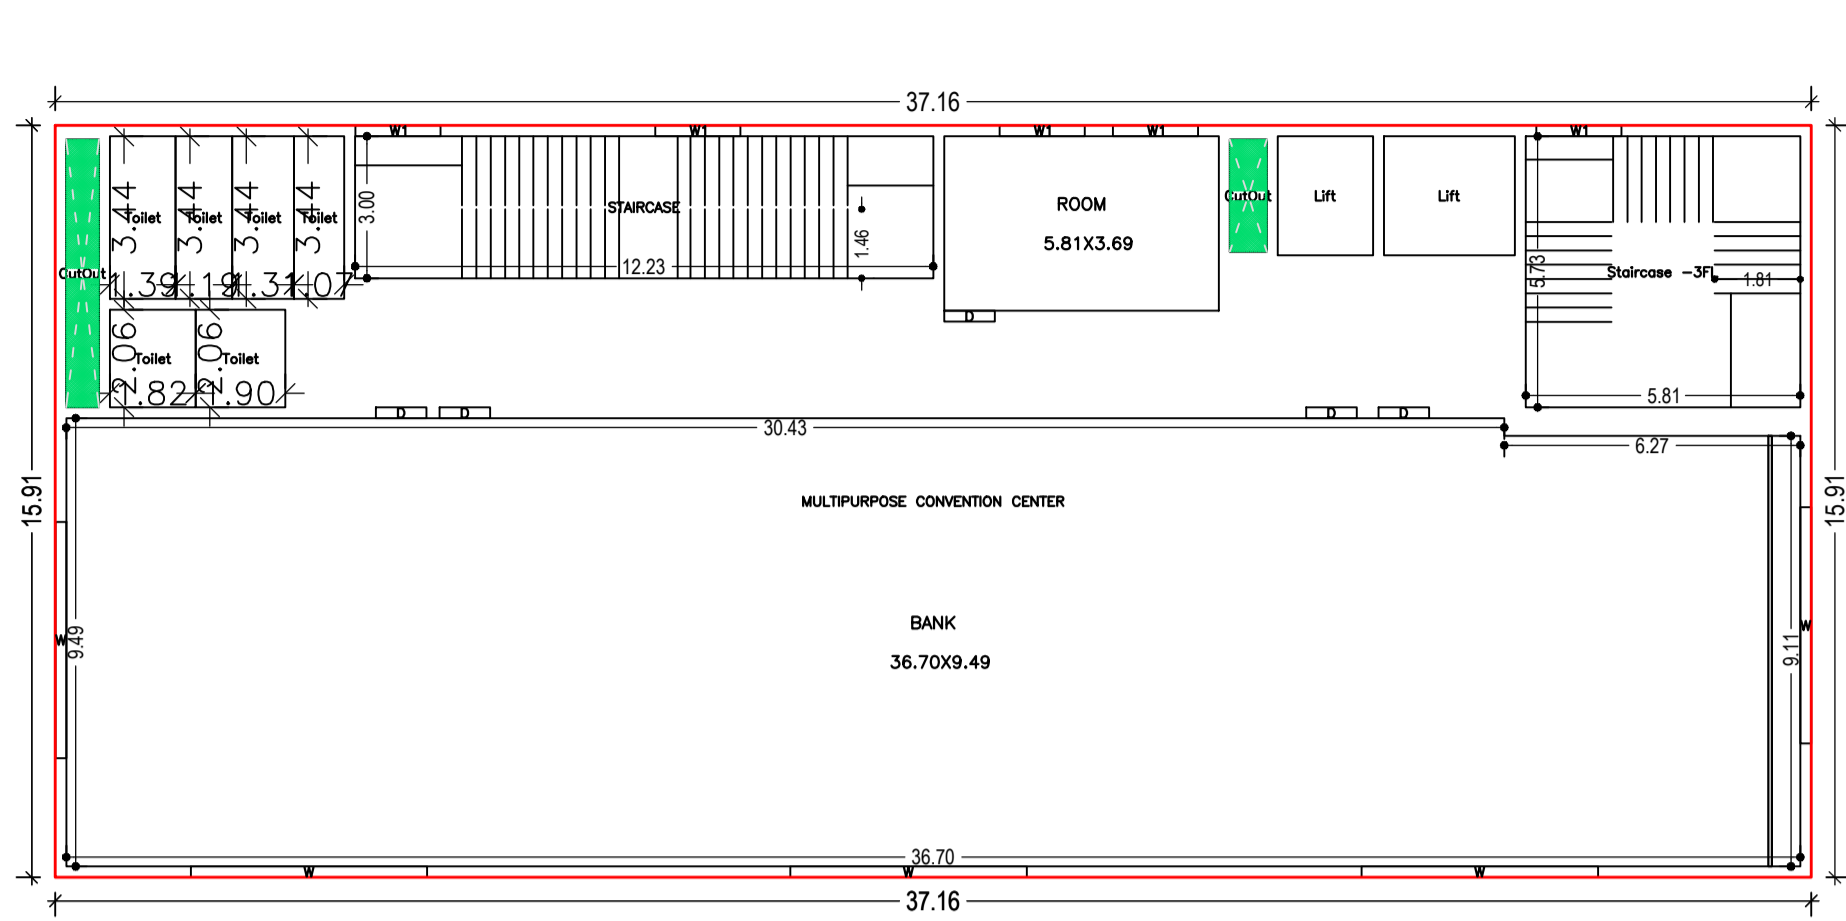
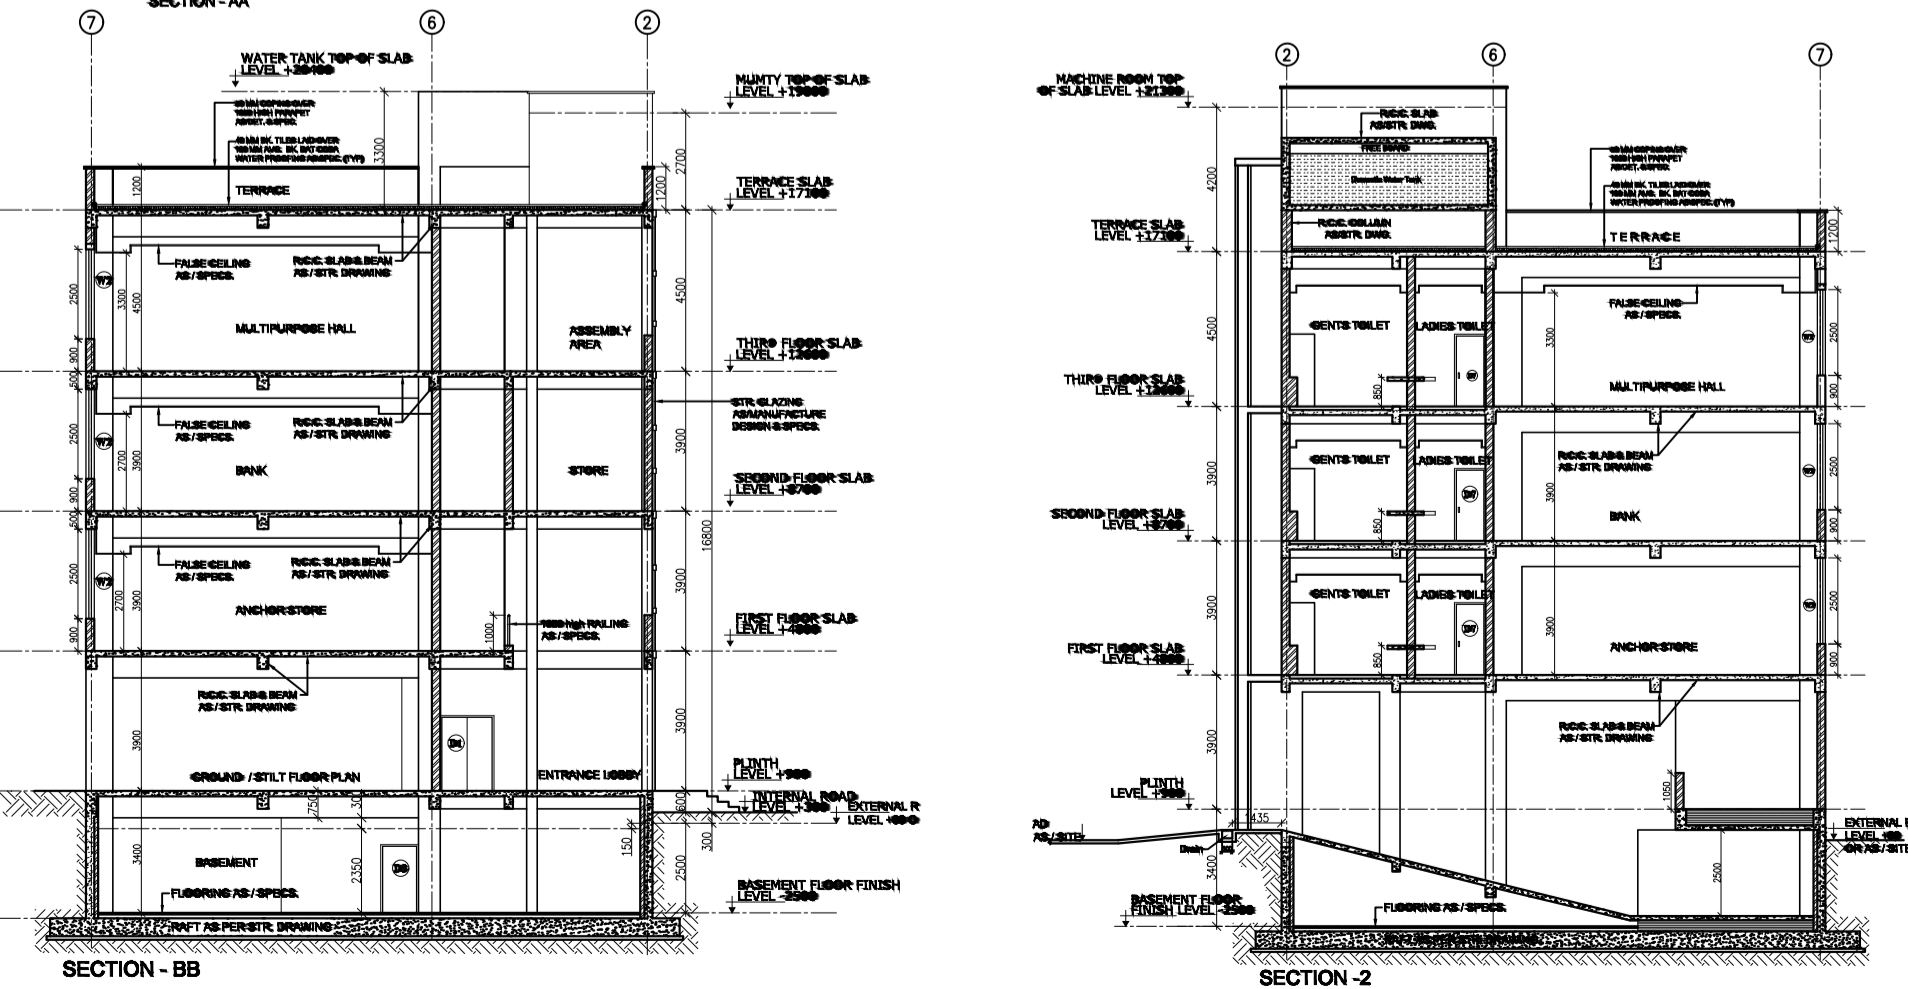
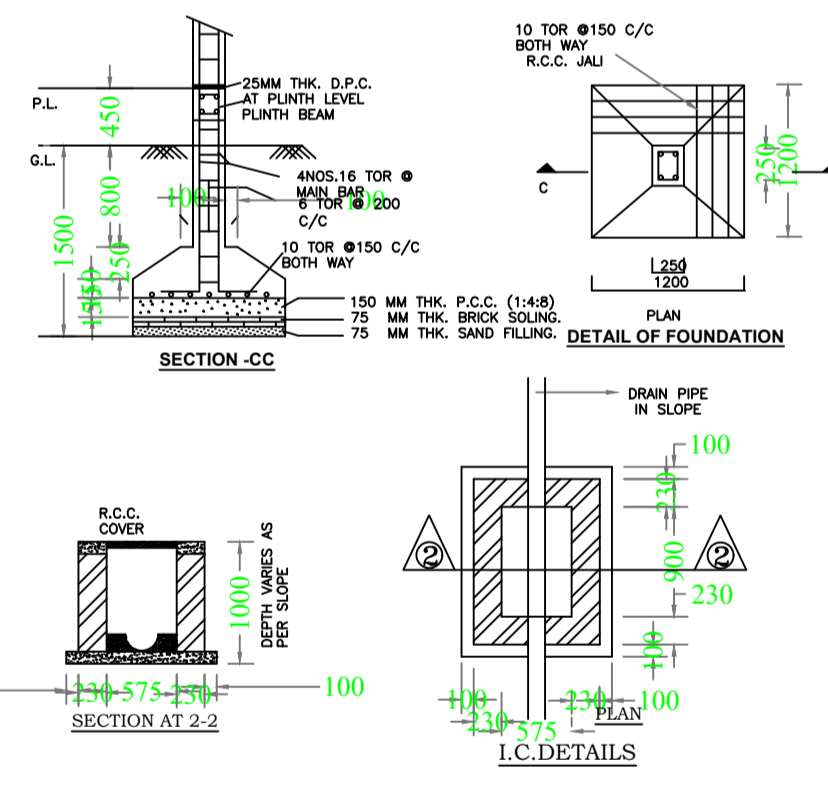
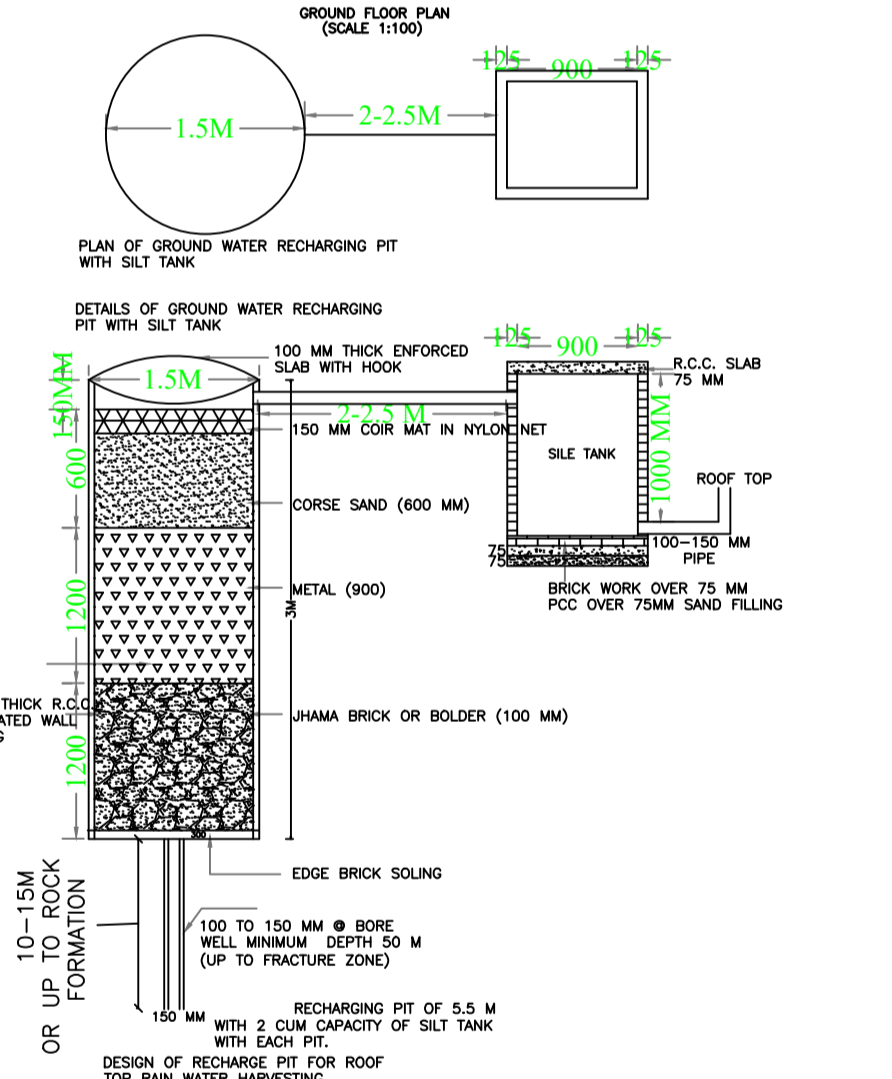


Proposal Basic Information	
Proposal File No.	JNAC/BP/0091/NW2/2022
Owner Name	MULTIPURPOSE CONVENTION CENTER KADMA FOOD PLAZA, KADMA/ SANJAY KUMAR SINGH PROJECT MANAGER JUIDCO
Khata No	1217
Plot No	1835
Village Name	KADMA
Use	Commercial
SubUse	Commercial Bldg

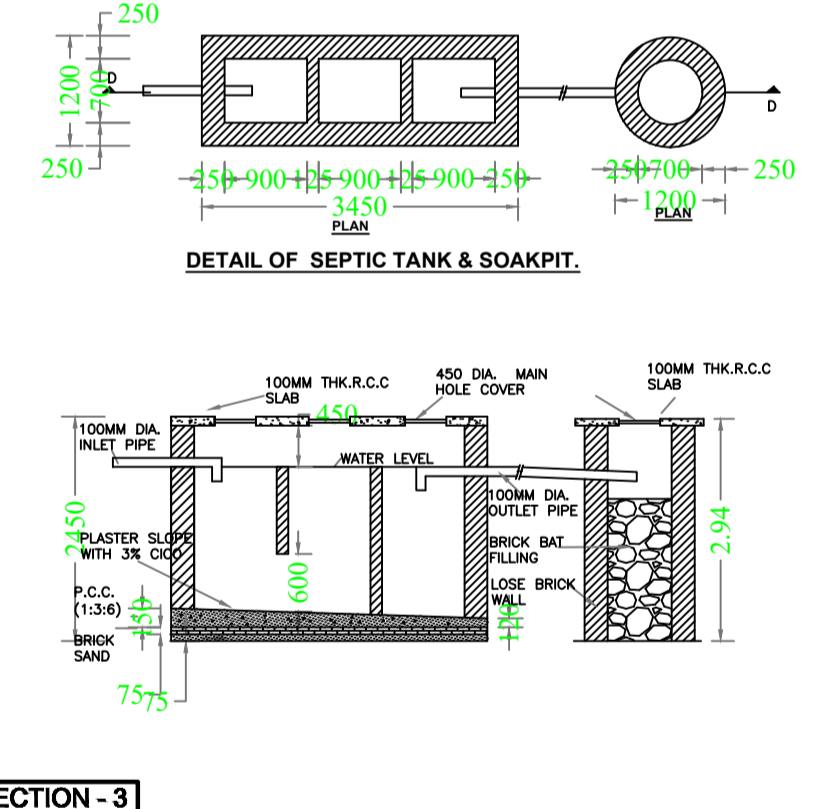

Building :A (MULTIPURPOSE CONVENTION CENTER SANJAY KUMAR SINGH PROJECT MANAGER JUIDCO)

Floor Name	Gross Builtup Area	Deductions From Gross BUA(Area in Sq.m.)	Total Built Up Area (Sq.m.)	Deductions (Area in Sq.m.)			Proposed FAR Area (Sq.m.)	Add Area In FAR (Sq.m.)	Total FAR Area (Sq.m.)	Total Consumed Additional FAR Area (Sq.m.)	Tmnt (No.)
				Lift	Accessory Use	Parking					
Basement Floor	591.30	0.00	591.30	12.03	0.00	422.34	0.00	33.30	33.30	33.30	00
Ground Floor	591.31	112.64	478.67	0.00	0.00	396.59	0.00	70.05	82.08	82.08	00
First Floor	591.30	81.31	509.99	12.03	24.72	0.00	473.24	0.00	473.24	473.24	01
Second Floor	591.30	5.82	585.48	12.03	24.72	0.00	548.73	0.00	548.73	548.73	01
Third Floor	591.30	5.82	585.48	12.03	24.72	0.00	548.73	0.00	548.73	548.73	01
Terrace Floor	0.00	0.00	0.00	0.00	0.00	0.00	0.00	0.00	0.00	0.00	00
Total :	2956.51	205.59	2750.92	48.12	74.16	818.93	1570.70	103.35	1686.08	1686.08	03
Total Number of Same Buildings	1										
Total :	2956.51	205.59	2750.92	48.12	74.16	818.93	1570.70	103.35	1686.08	1686.08	03

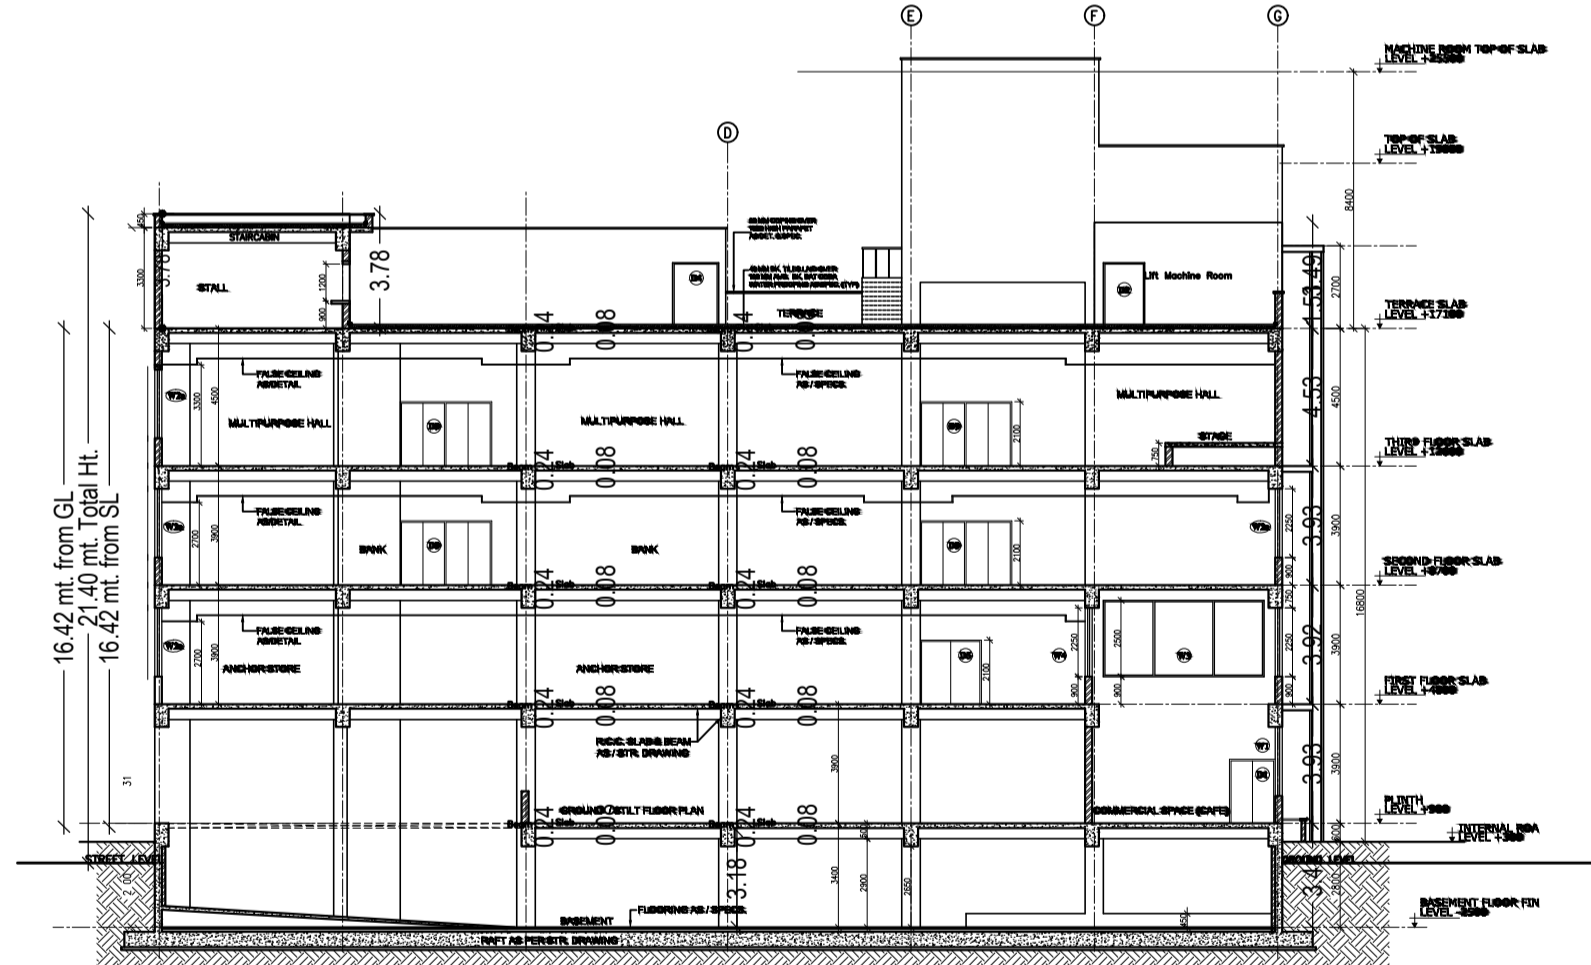

SCHEDULE OF DOOR:

BUILDING NAME	NAME	LENGTH	HEIGHT	NOS
A (MULTIPURPOSE CONVENTION CENTER SANJAY KUMAR SINGH PROJECT MANAGER JUIDCO)	D	1.07	2.13	14

SCHEDULE OF WINDOW/VENTILATION:

BUILDING NAME	NAME	LENGTH	HEIGHT	NOS
A (MULTIPURPOSE CONVENTION CENTER SANJAY KUMAR SINGH PROJECT MANAGER JUIDCO)	W1	1.80	2.70	04
A (MULTIPURPOSE CONVENTION CENTER SANJAY KUMAR SINGH PROJECT MANAGER JUIDCO)	W	5.00	2.70	14

UnitBUA Table for Building :A (MULTIPURPOSE CONVENTION CENTER SANJAY KUMAR SINGH PROJECT MANAGER JUIDCO)

FLOOR	Name	UnitBUA Type	UnitBUA Area	Carpet Area	No. of Rooms	No. of Tenement
SECOND FLOOR PLAN	MULTIPURPOSE CONVENTION CENTER	SHOP	548.73	548.05	2	1
FIRST FLOOR PLAN	MULTIPURPOSE CONVENTION CENTER	SHOP	473.24	472.81	1	1
THIRD FLOOR PLAN	MULTIPURPOSE CONVENTION CENTER	SHOP	548.73	548.05	2	1
Total:	-	-	1570.70	1568.91	5	3

LTP NAME AND SIGNATURE	STRUCTURAL ENG'S NAME AND SIGNATURE	BUILDER NAME AND SIGNATURE	DIGITAL SIGNATURE
Amarjeet Balmuchu JNAC/ARC/0008/2018			