
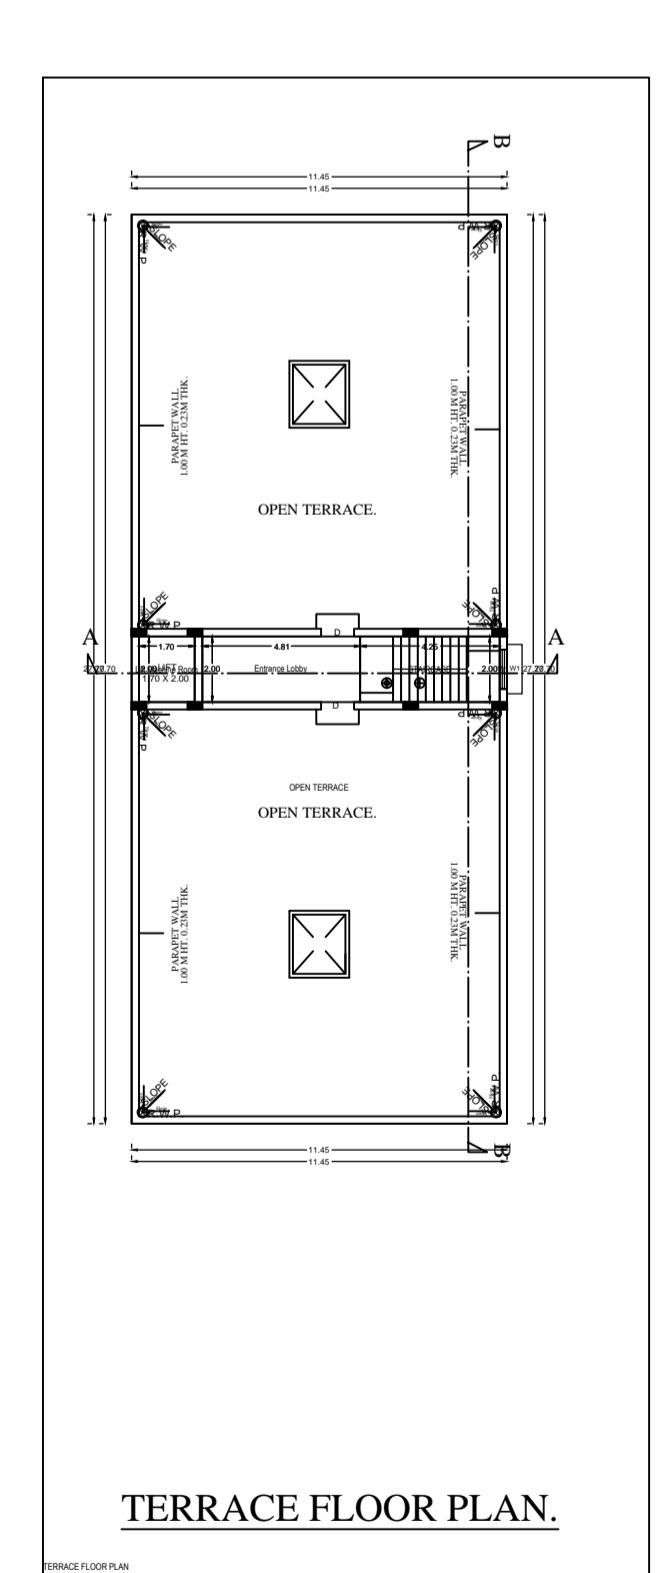
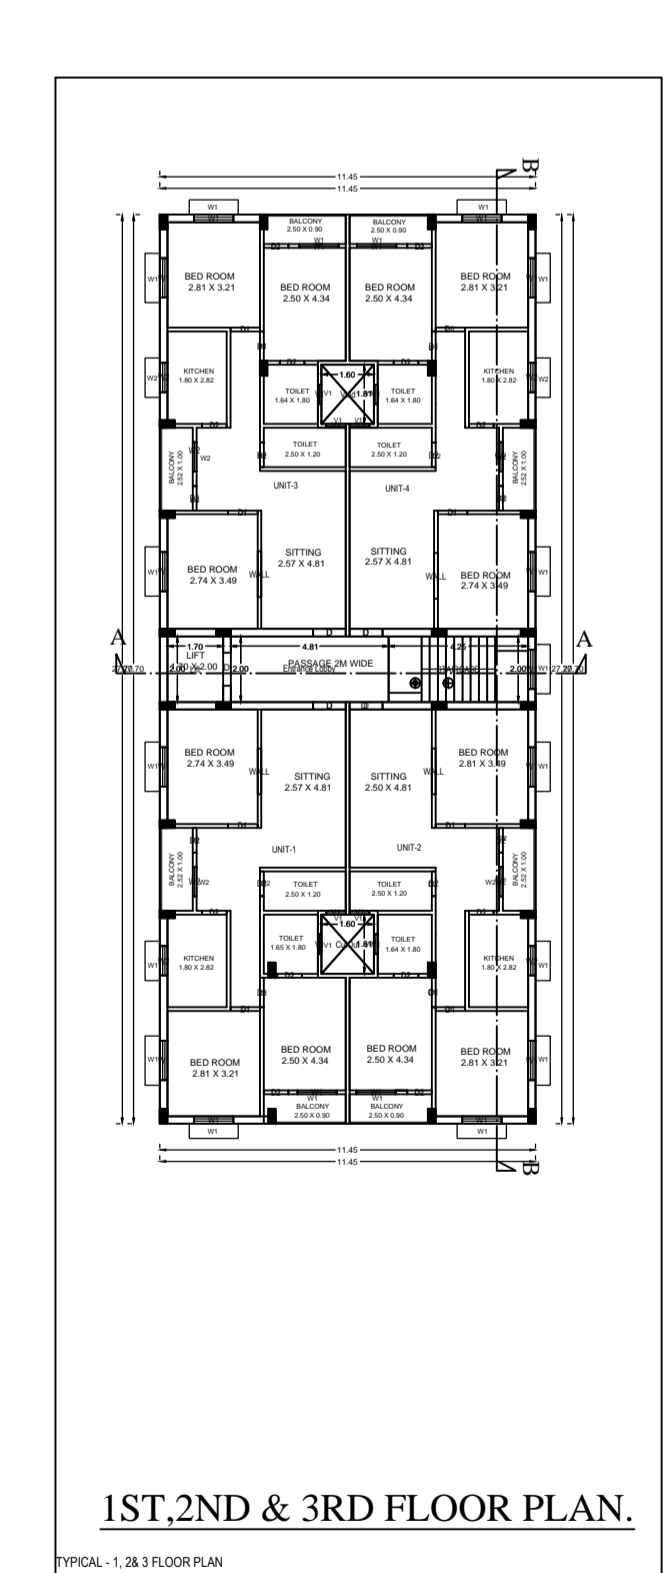
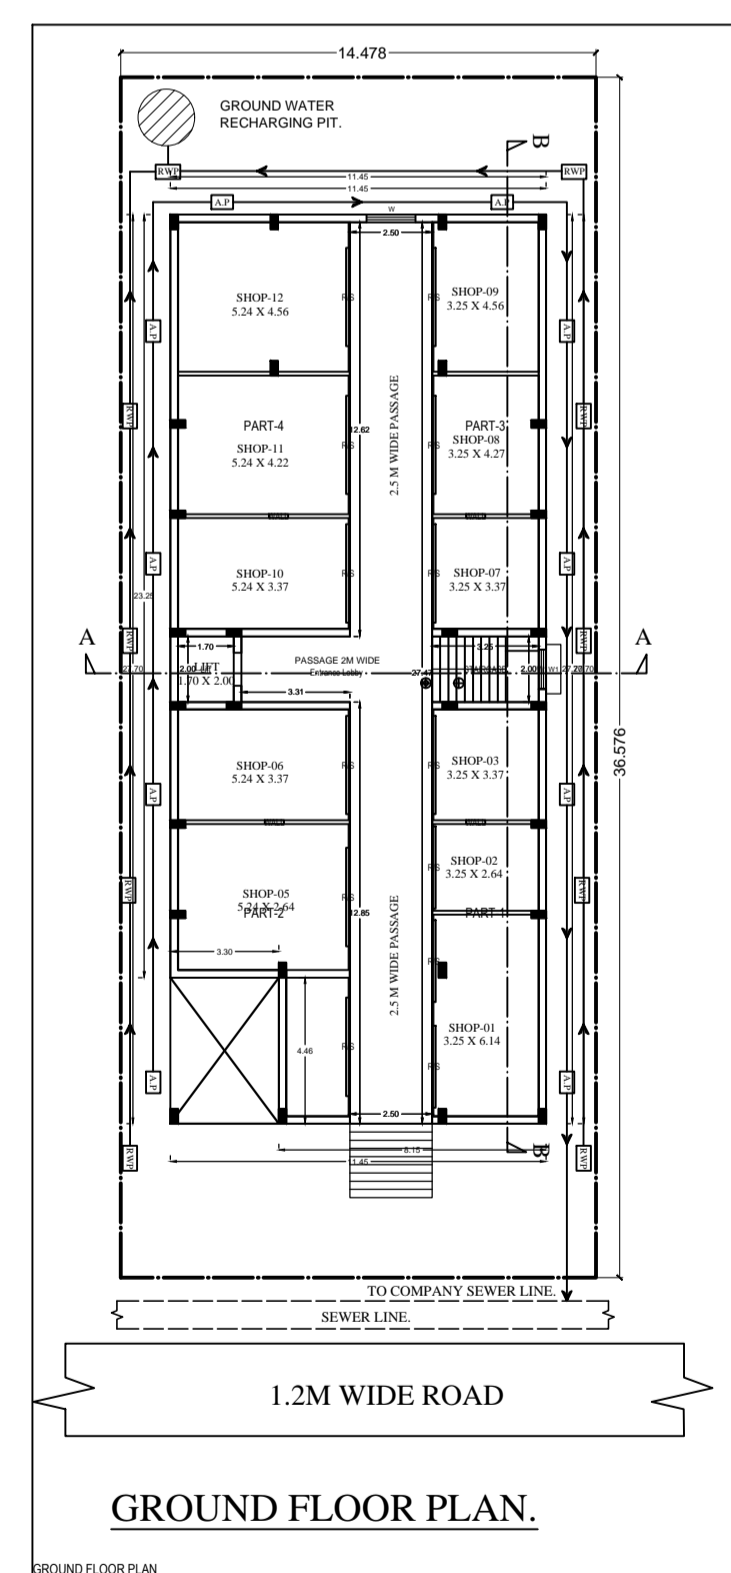
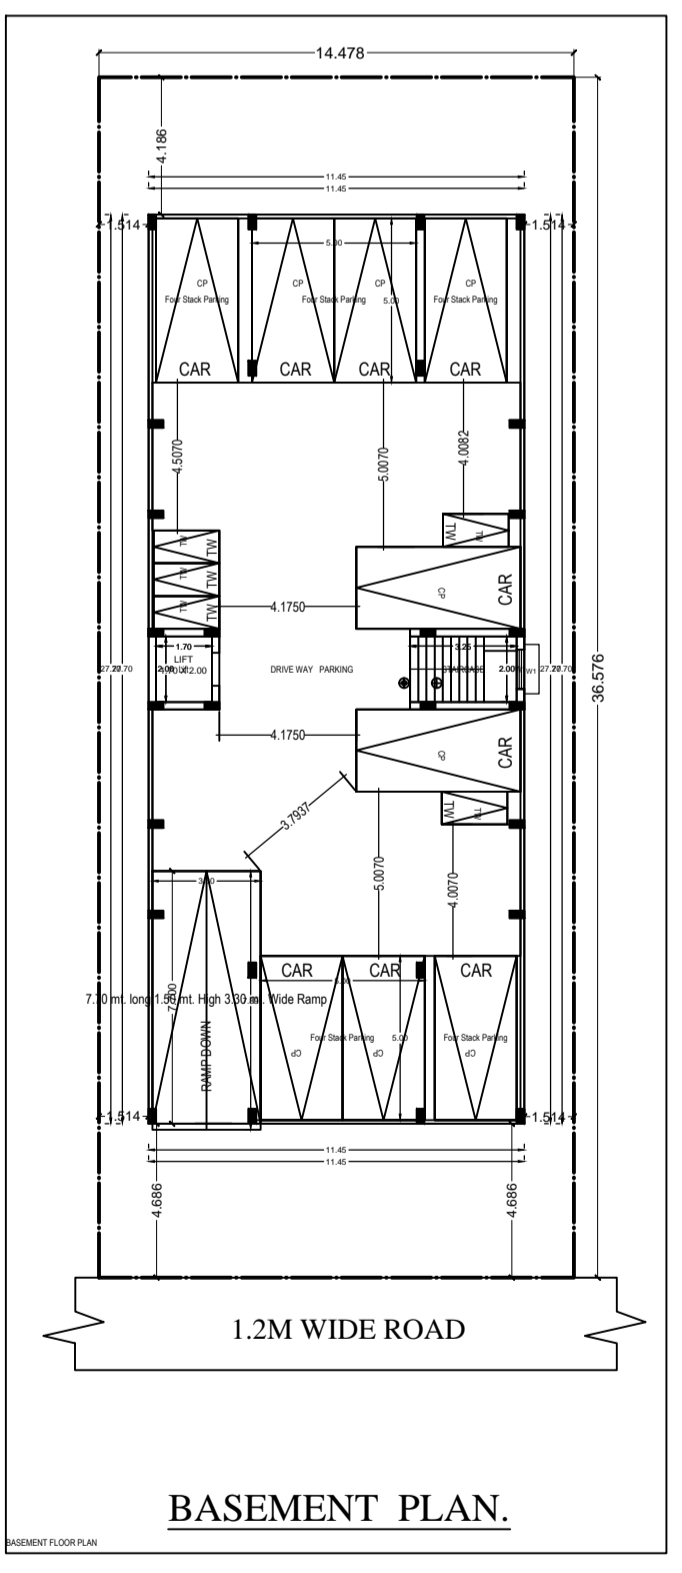
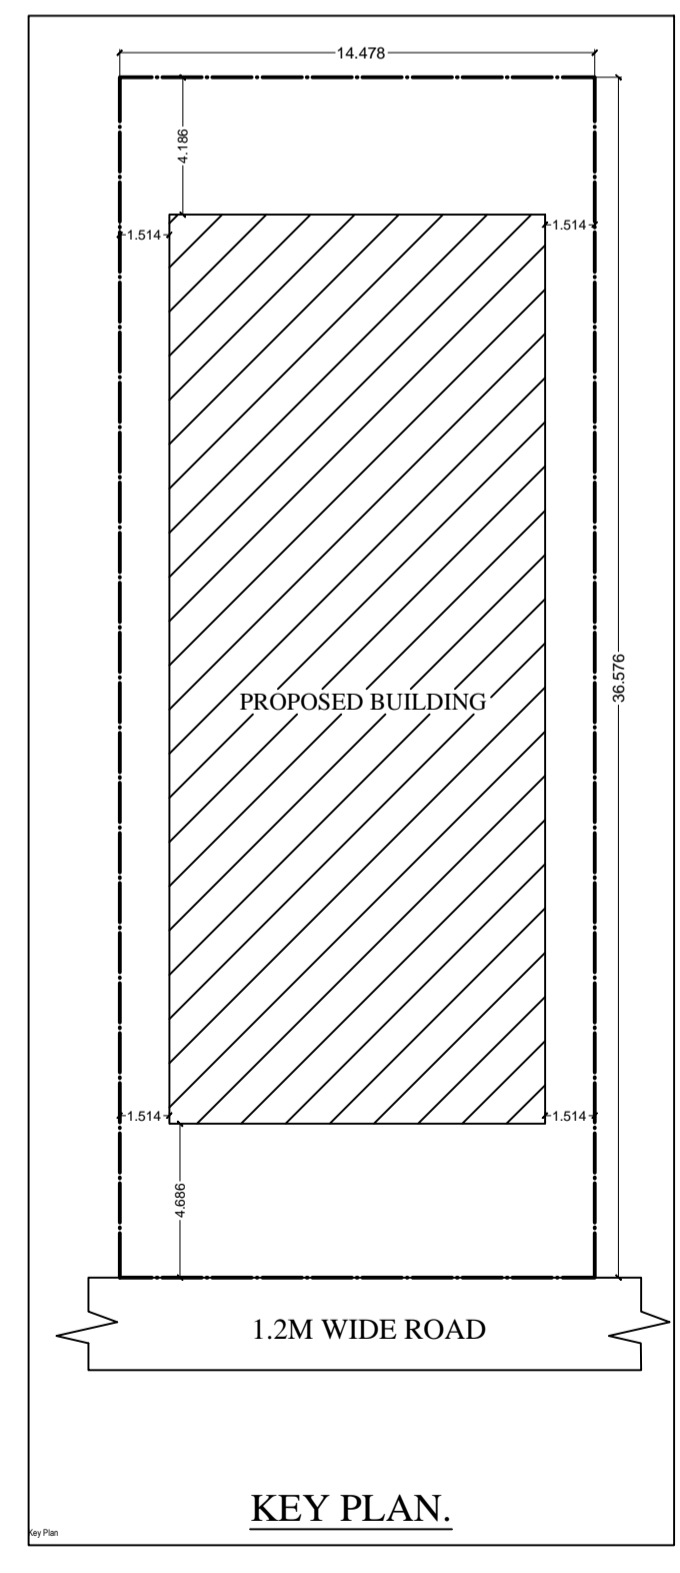
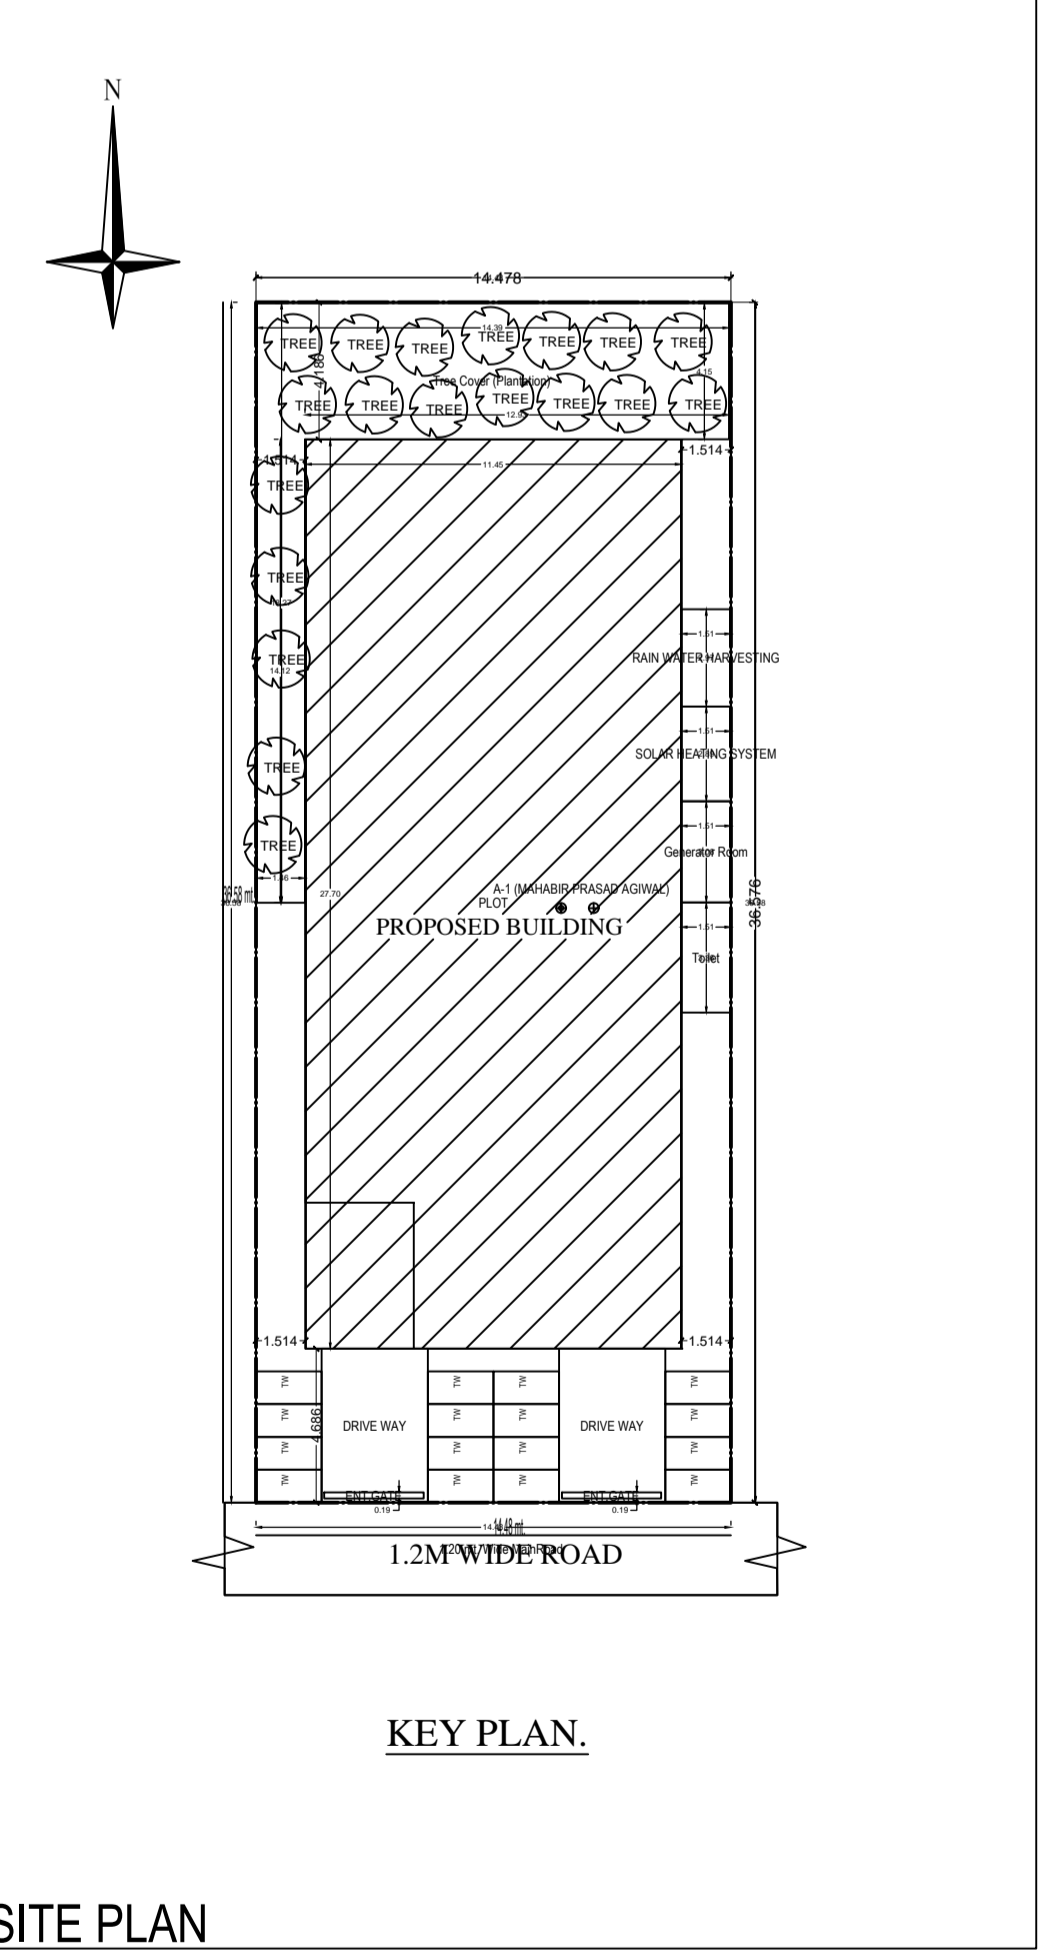
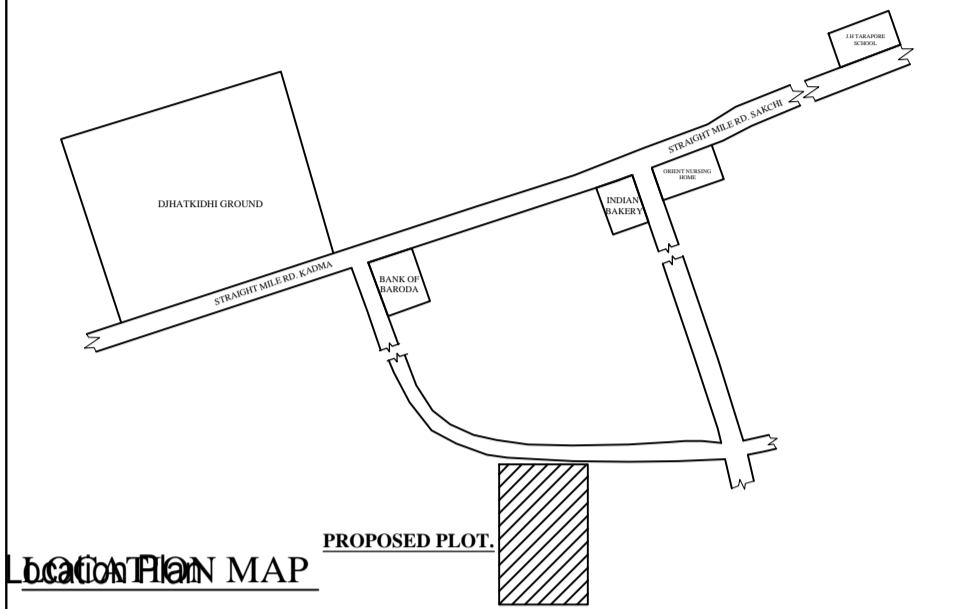
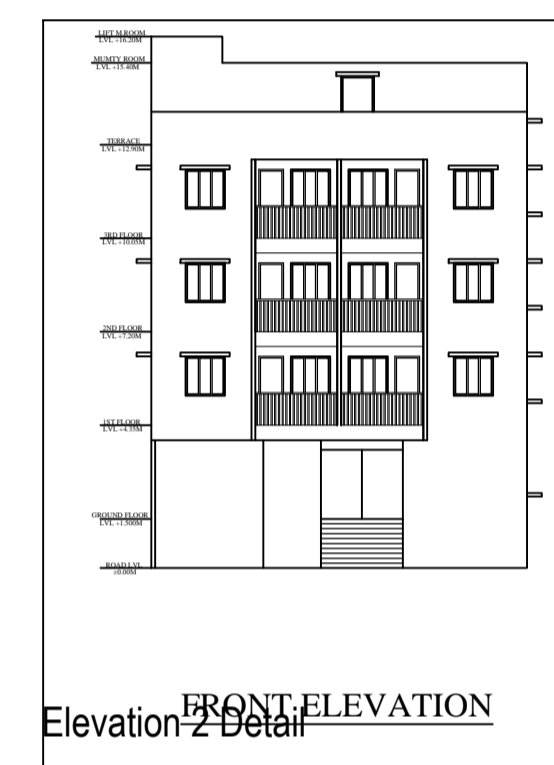
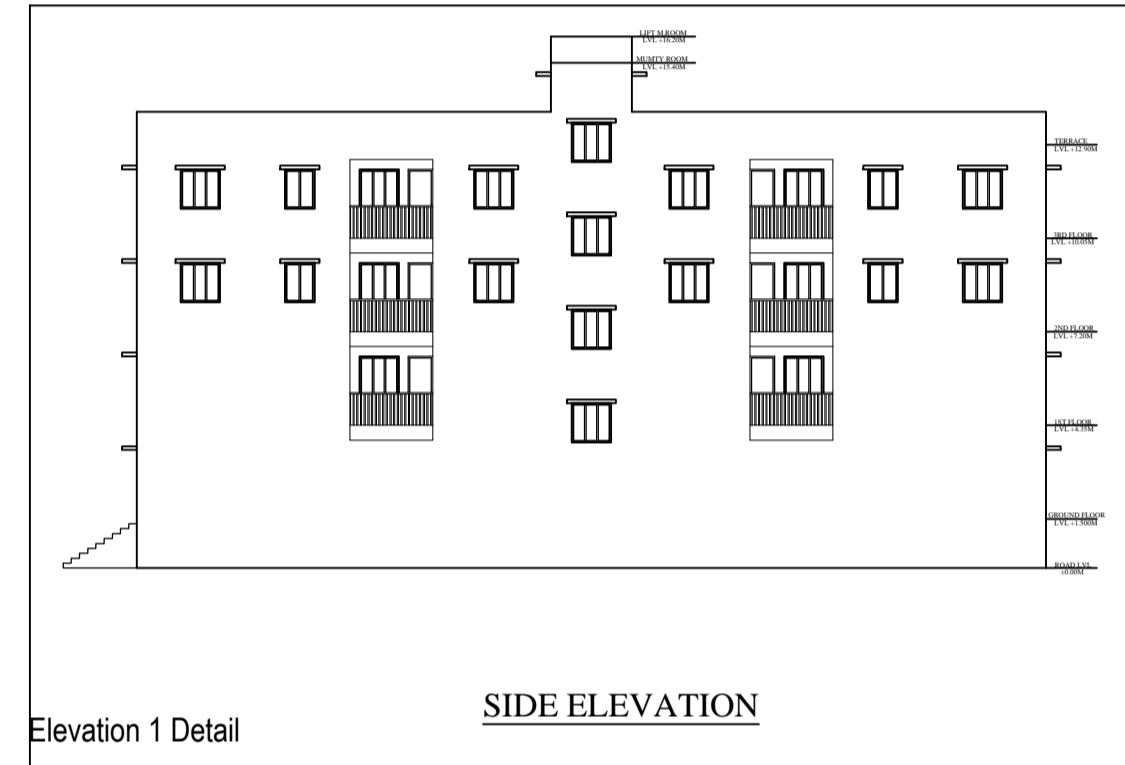
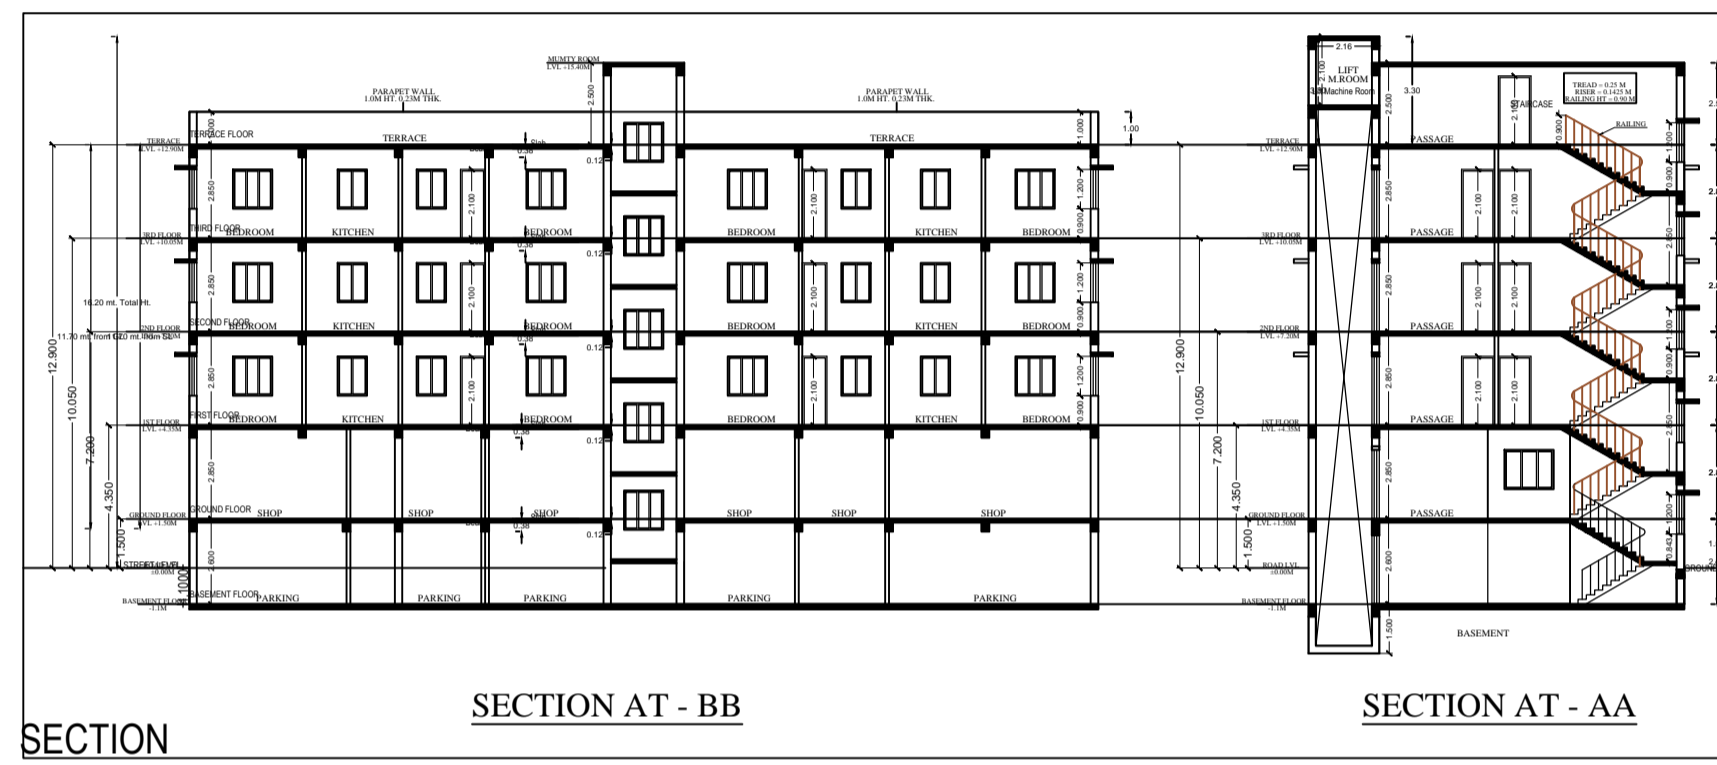


Project Title :MAHABIR PRASAD AGIWAL

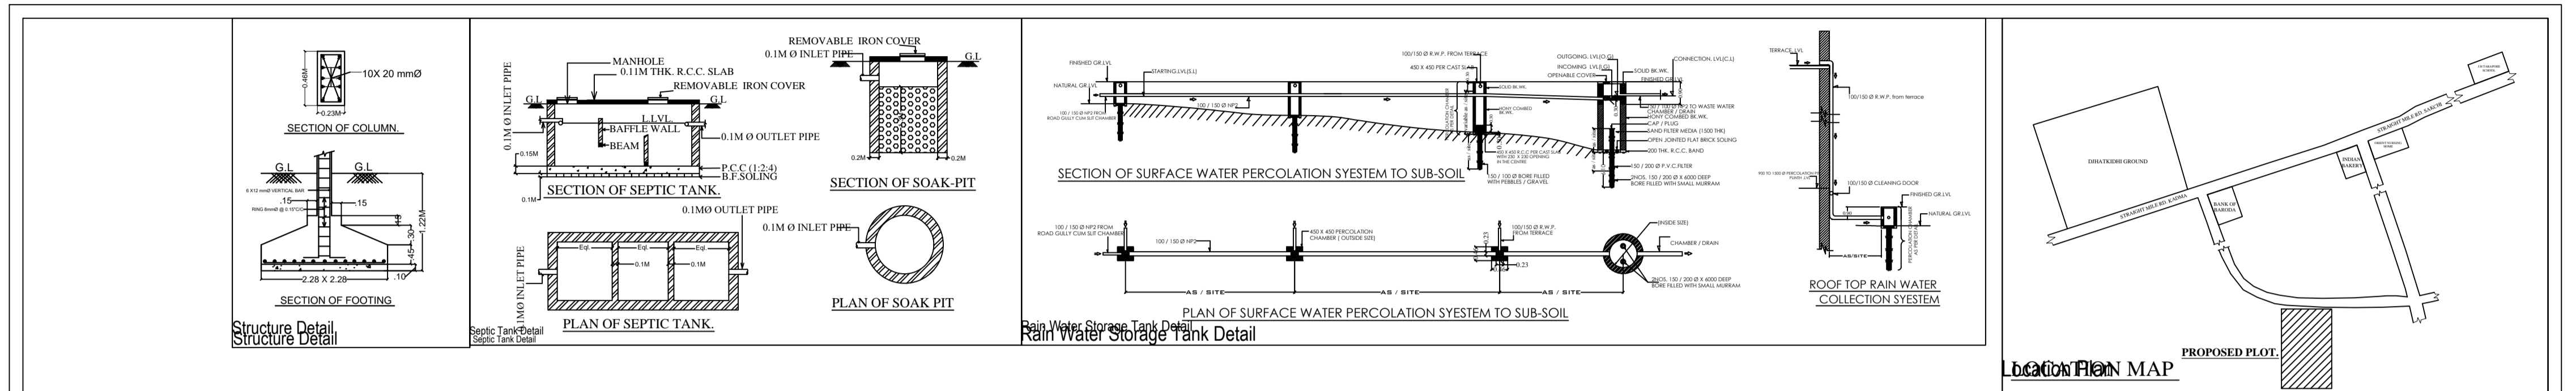

GENERAL SPECIFICATION :-

FOUNDATION : PLAIN CEMENT CONCRETE AS PER DESIGN.
 R.C.C. COLUMN FOOTING & COLUMN AS PER STRUCTURAL DESIGN.

SUPER STRUCTURE : R.C.C. COLUMN & BEAM AS PER STR. DESIGN.
 23THK. EXT. WALL & 11 THK. PARTITION WALL.
 IN CEMENT MORTAR.
 R.C.C. ROOF SLAB AS PER STRUCTURAL DESIGN.

FLOOR : MOSAIC CAST IN SITU.
 CERAMIC TILES DADO IN TOILET.

INTERNAL FINISH : CEMENT PLASTER WITH P.O.P. & O.B.D.

SANITARY : VITROUS CHINA CLAY SANITARY WARE
 G.I. PIPE WATER SUPPLY.
 P.V.C PIPE FOR SEWAGE DISPOSAL.

DOORS & WINDOW : COPPER WIRE WITH P.V.C. CONDUIT.

ELECTRICAL : COPPER WIRE WITH P.V.C. CONDUIT.

SCHEDULE OF DOORS & WINDOWS :-

TYPE	WIDTH	HT.	SILL	DESCRIPTION
D1	1.00	2.10	0	WOODEN FLUSH DOOR
D1	0.90	2.10	0	WOODEN FLUSH DOOR
D2	0.75	2.10	0	WOODEN FLUSH DOOR
W	1.50	1.50	0.60	GLAZED WINDOW
W1	1.20	1.20	0.60	GLAZED WINDOW
W2	0.90	1.20	0.60	GLAZED WINDOW
V	0.60	0.60	1.50	GLAZED VENTILATOR

A PROPOSED RESIDENTIAL BUILDING OF :-
MR MAHABIR PRASAD AGIWAL
 HOLDING NO.- NIL.
 EST NO- 1180000NIL10199.
 Dhatkidh, Shop Area, JAMSHEDPUR.

SIGNATURE OF ARCHITECT

SIGNATURE OF OWNER / ATTORNEY HOLDER

SCALE :-1:100, NORTH, SHEET NO.

DATE :-

APPROVED

A (MAHABIR PRASAD AGIWAL)