


# 6M WIDE REAR ALLEY

ADJACENT PLOT

ADJACENT PLOT

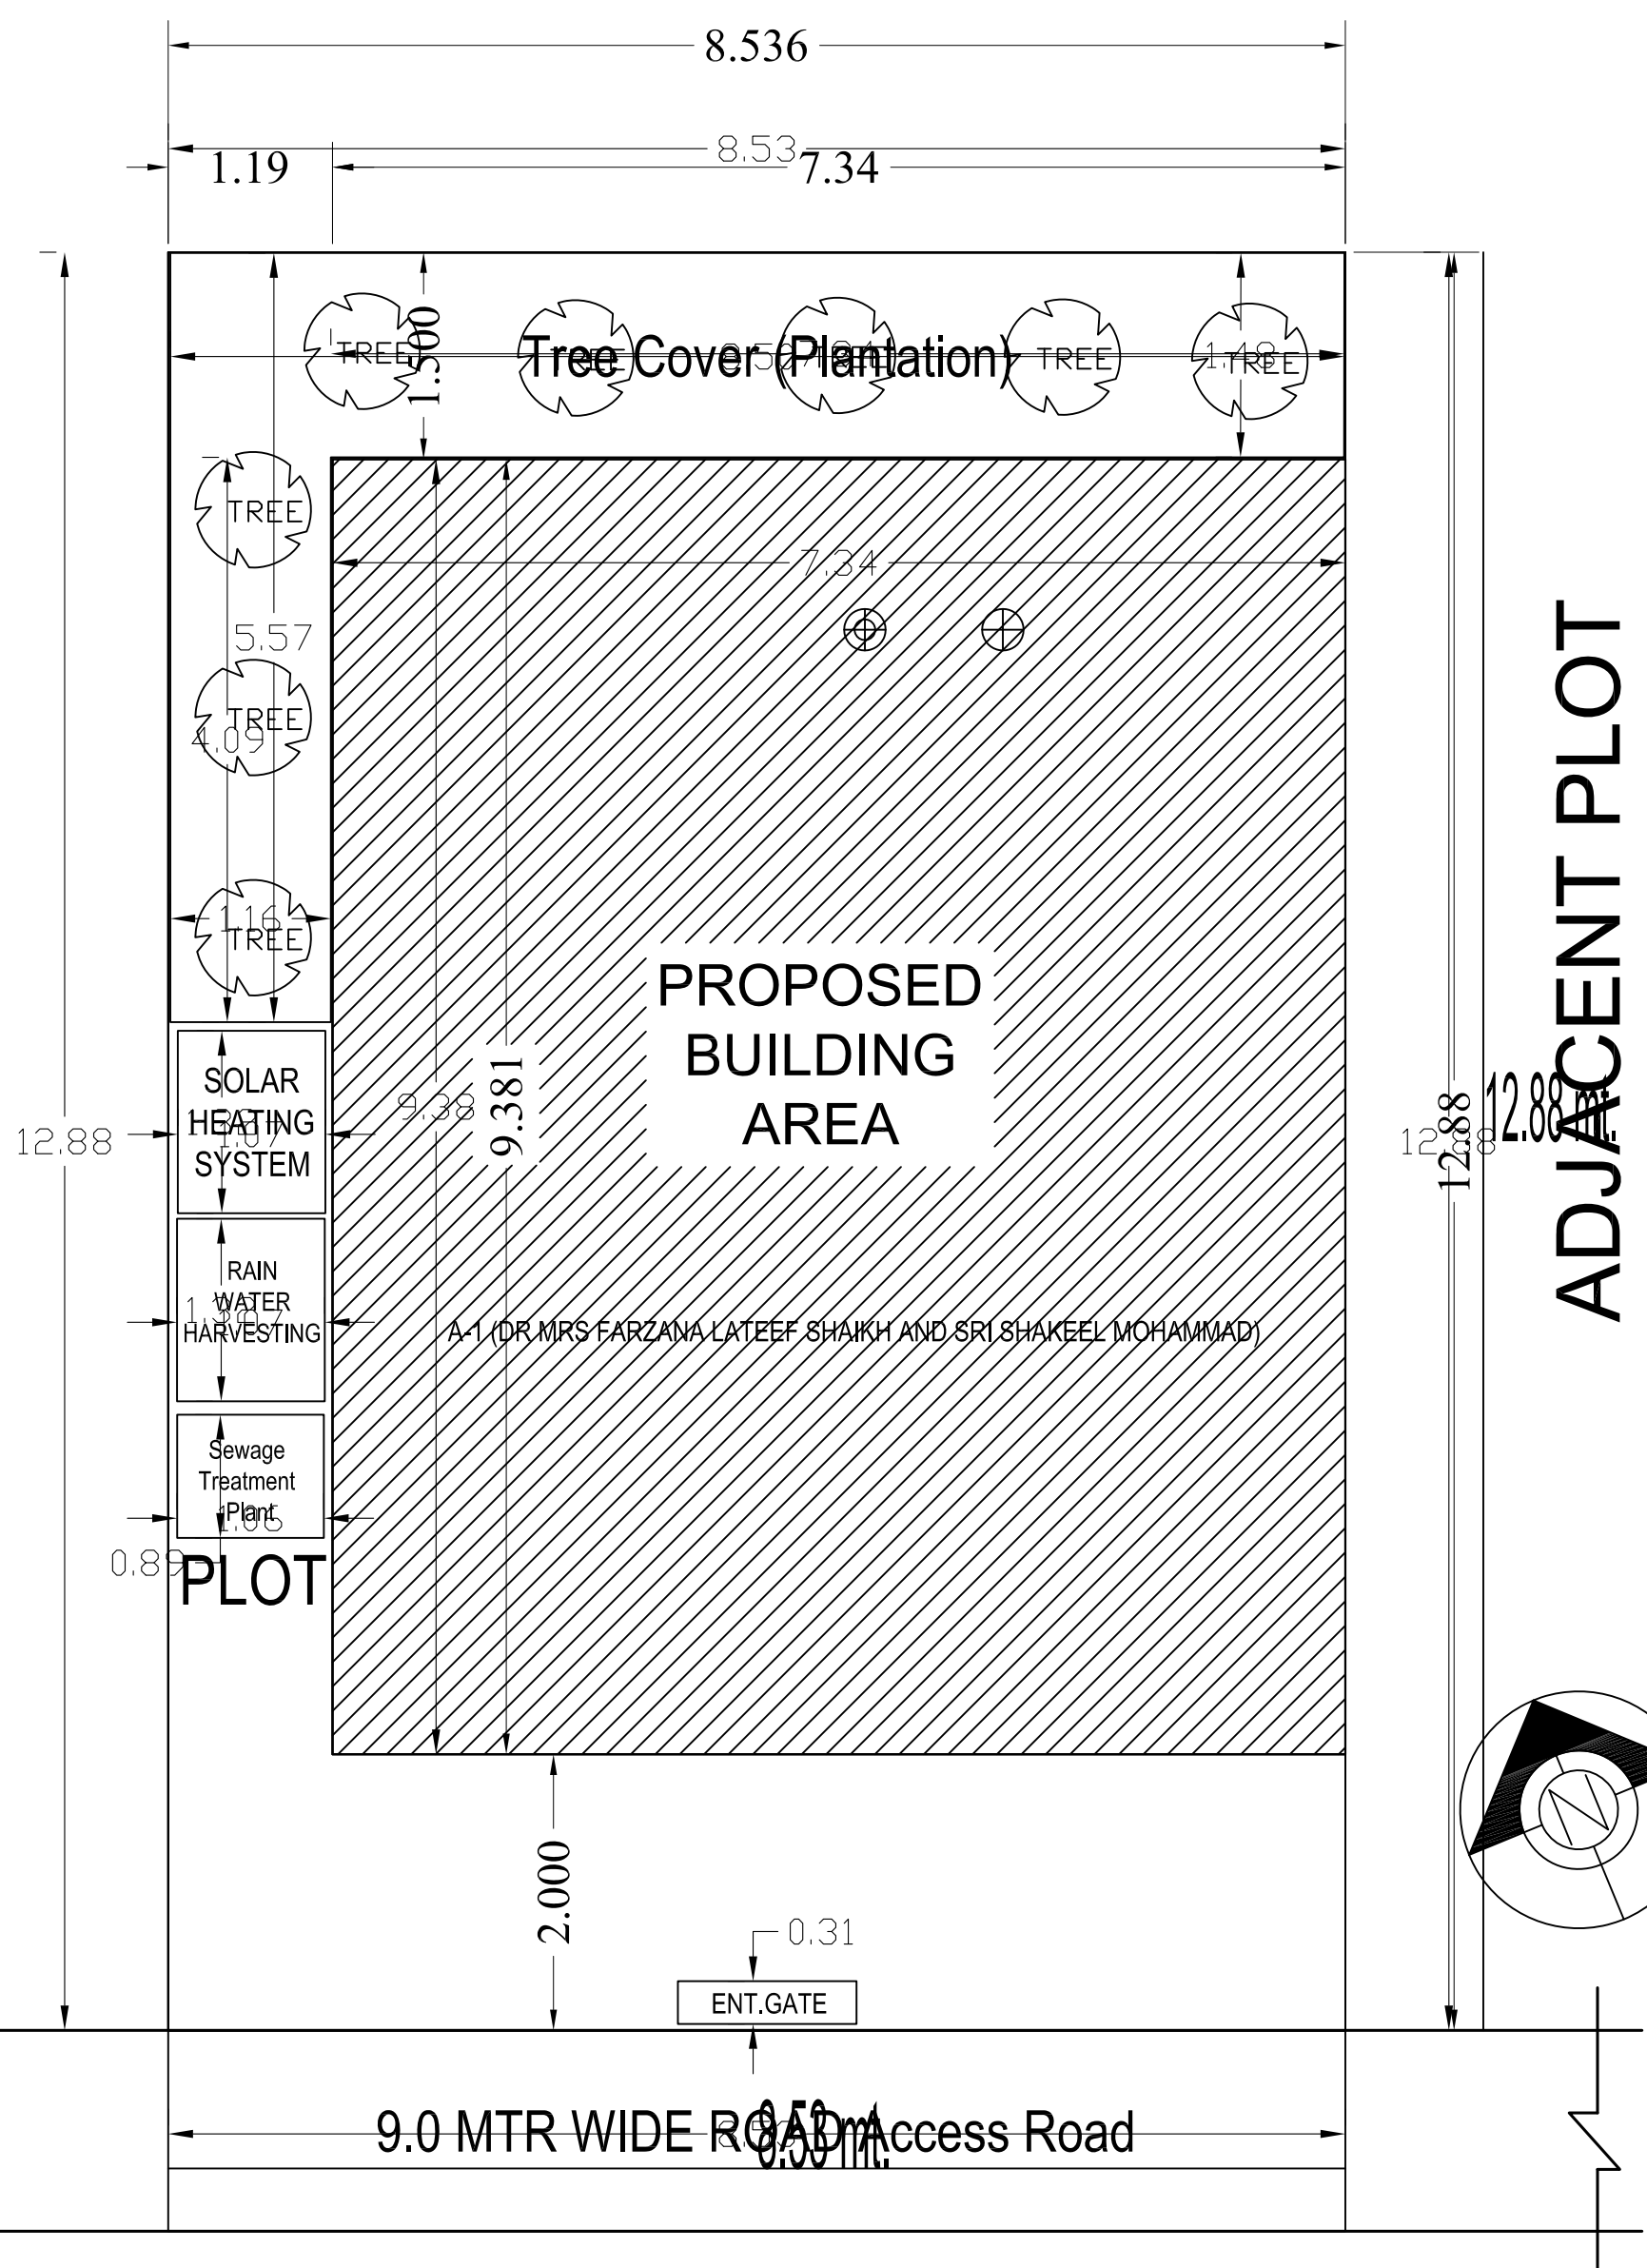

**SITE PLAN**  
SCALE- 1:100

**SITE PLAN**