

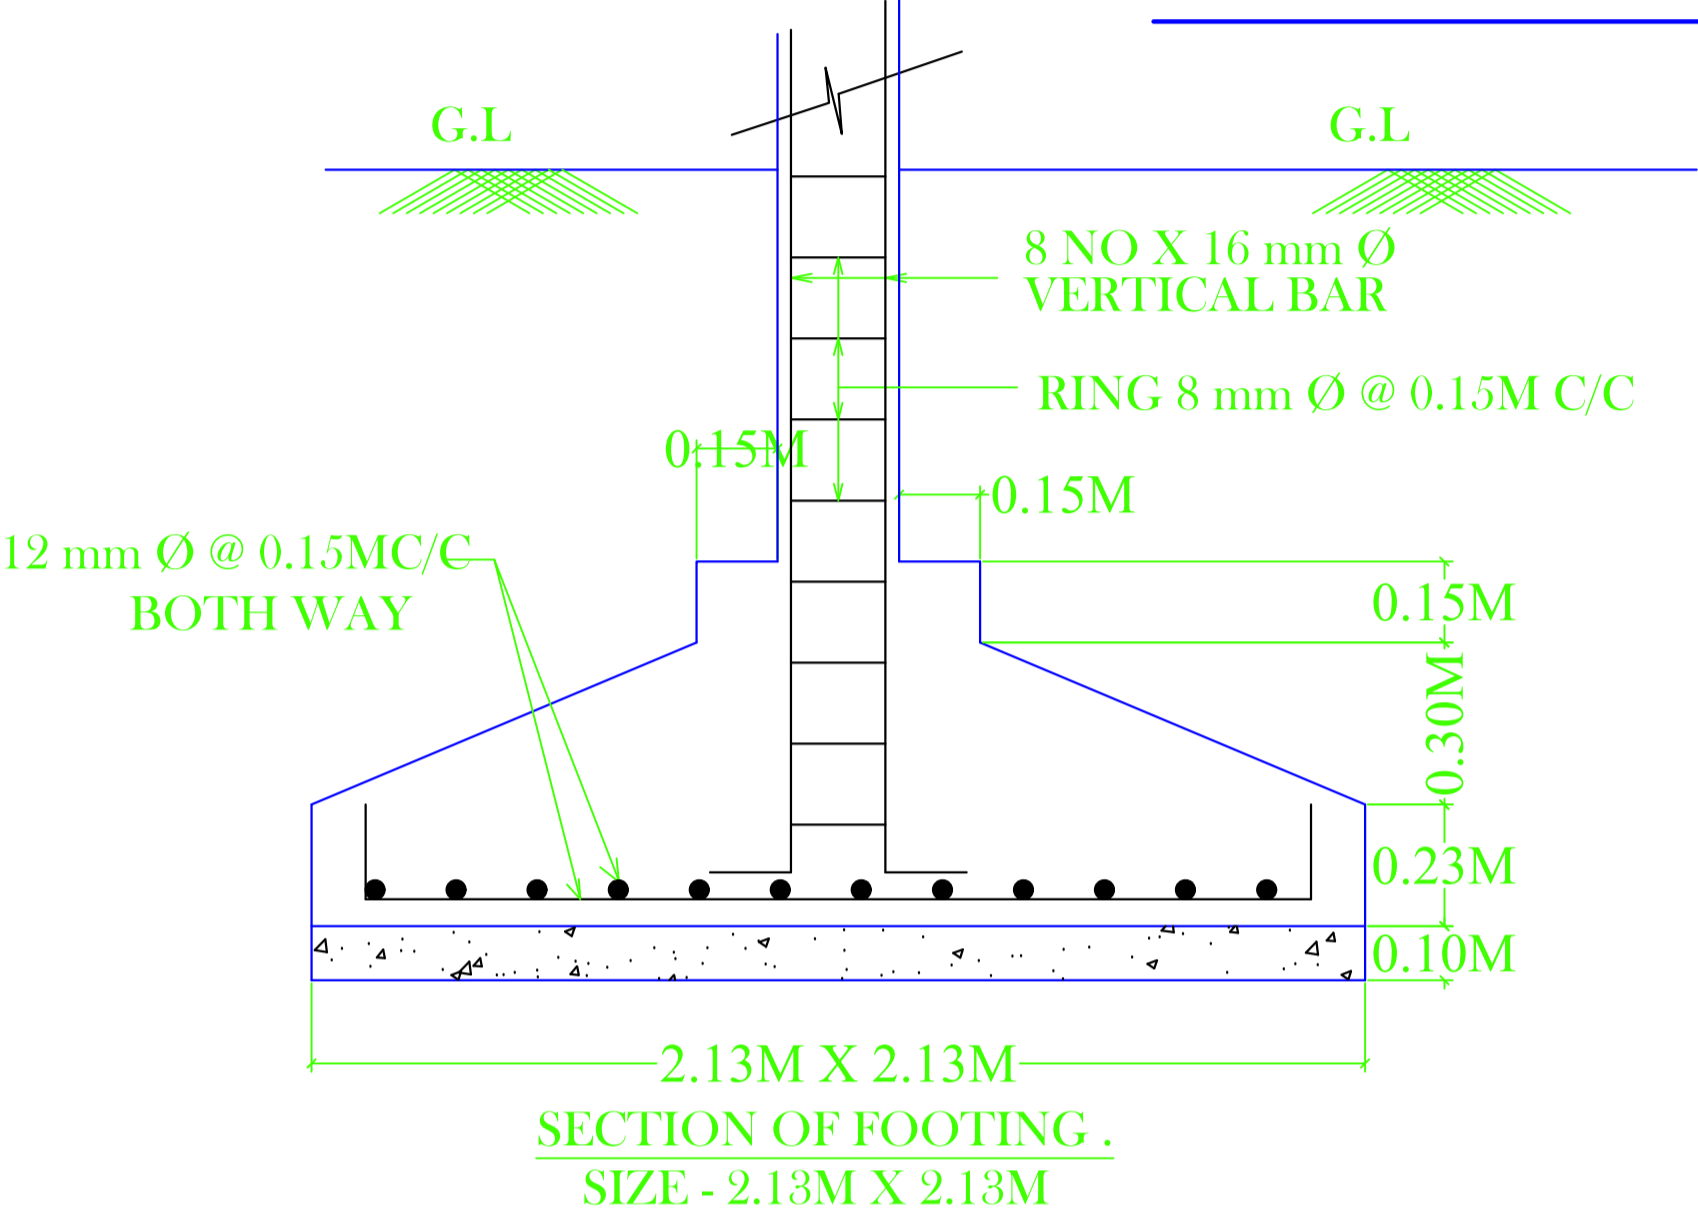
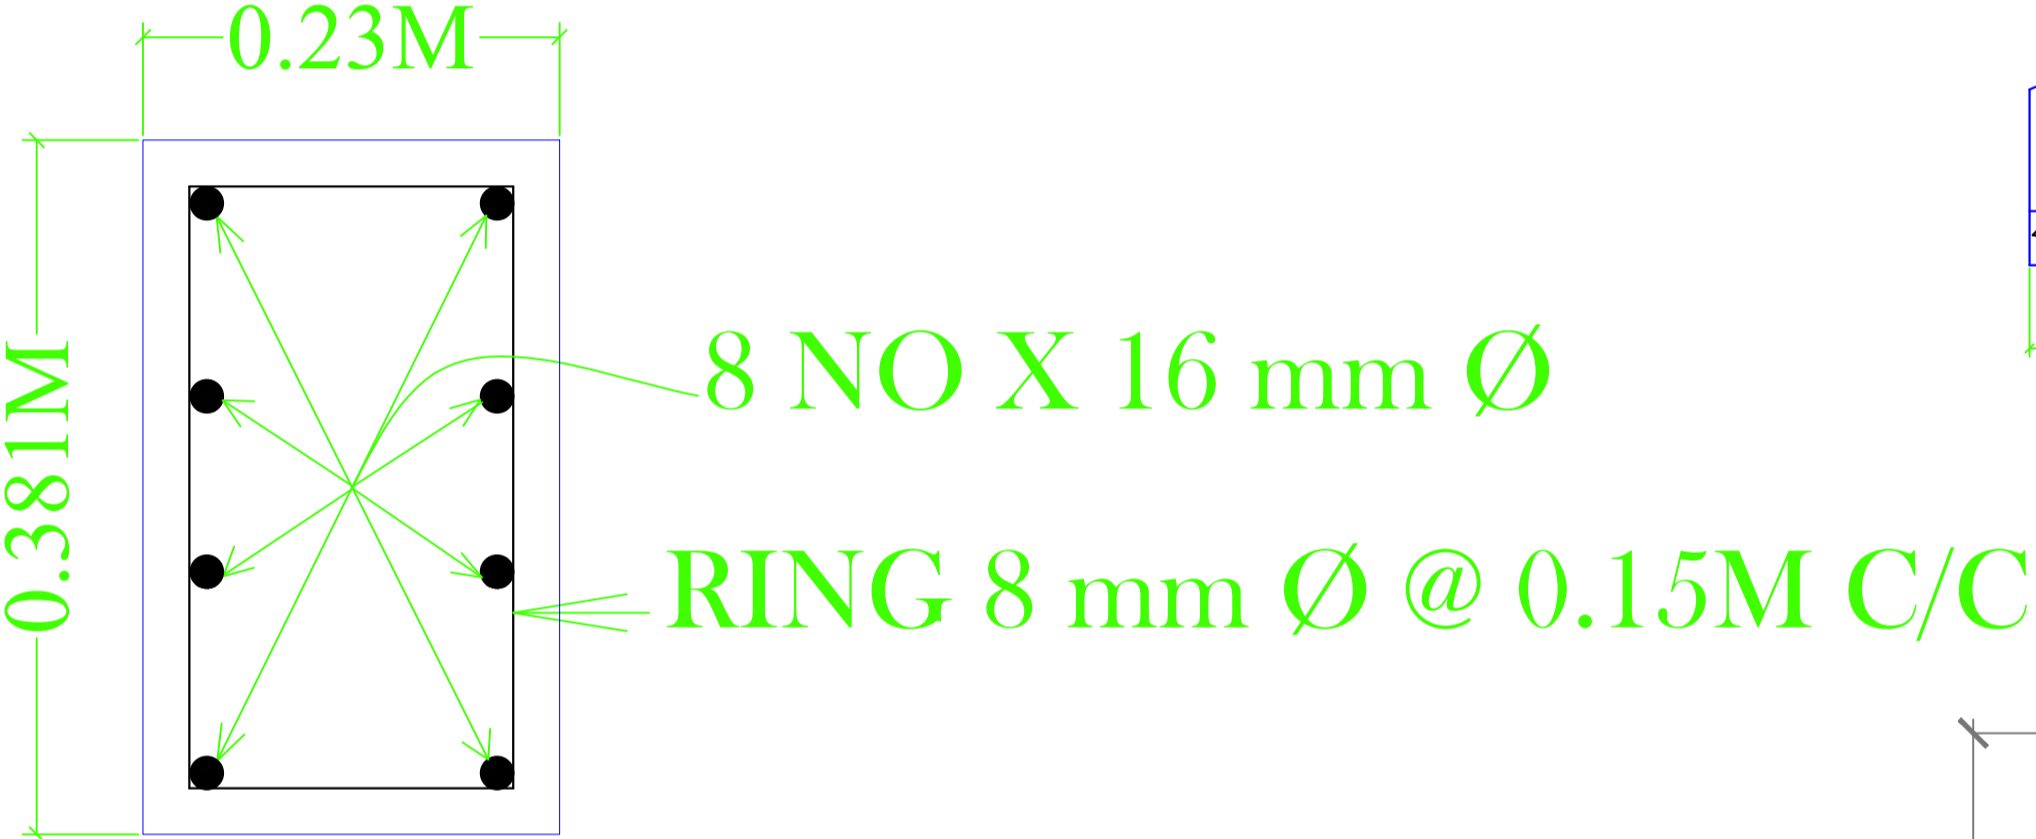


FOOTING DETAIL

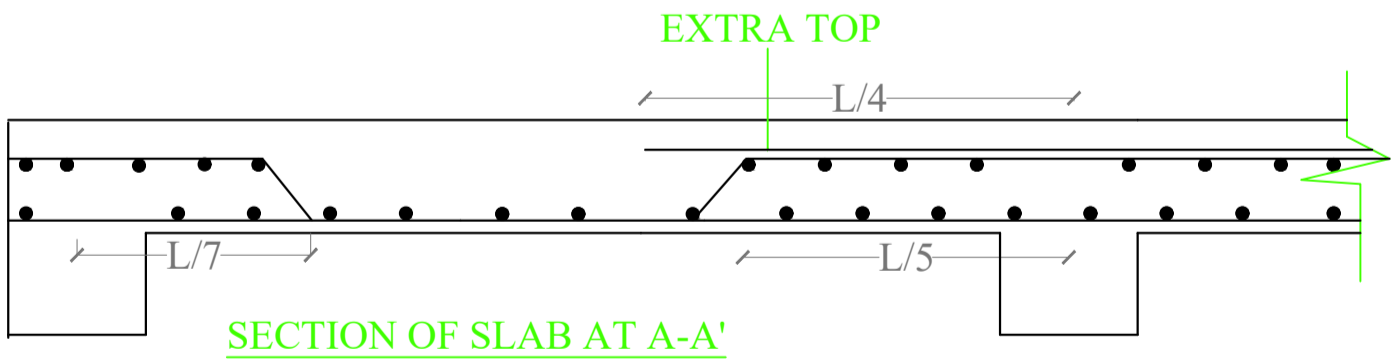

TYPICAL SLAB DETAIL

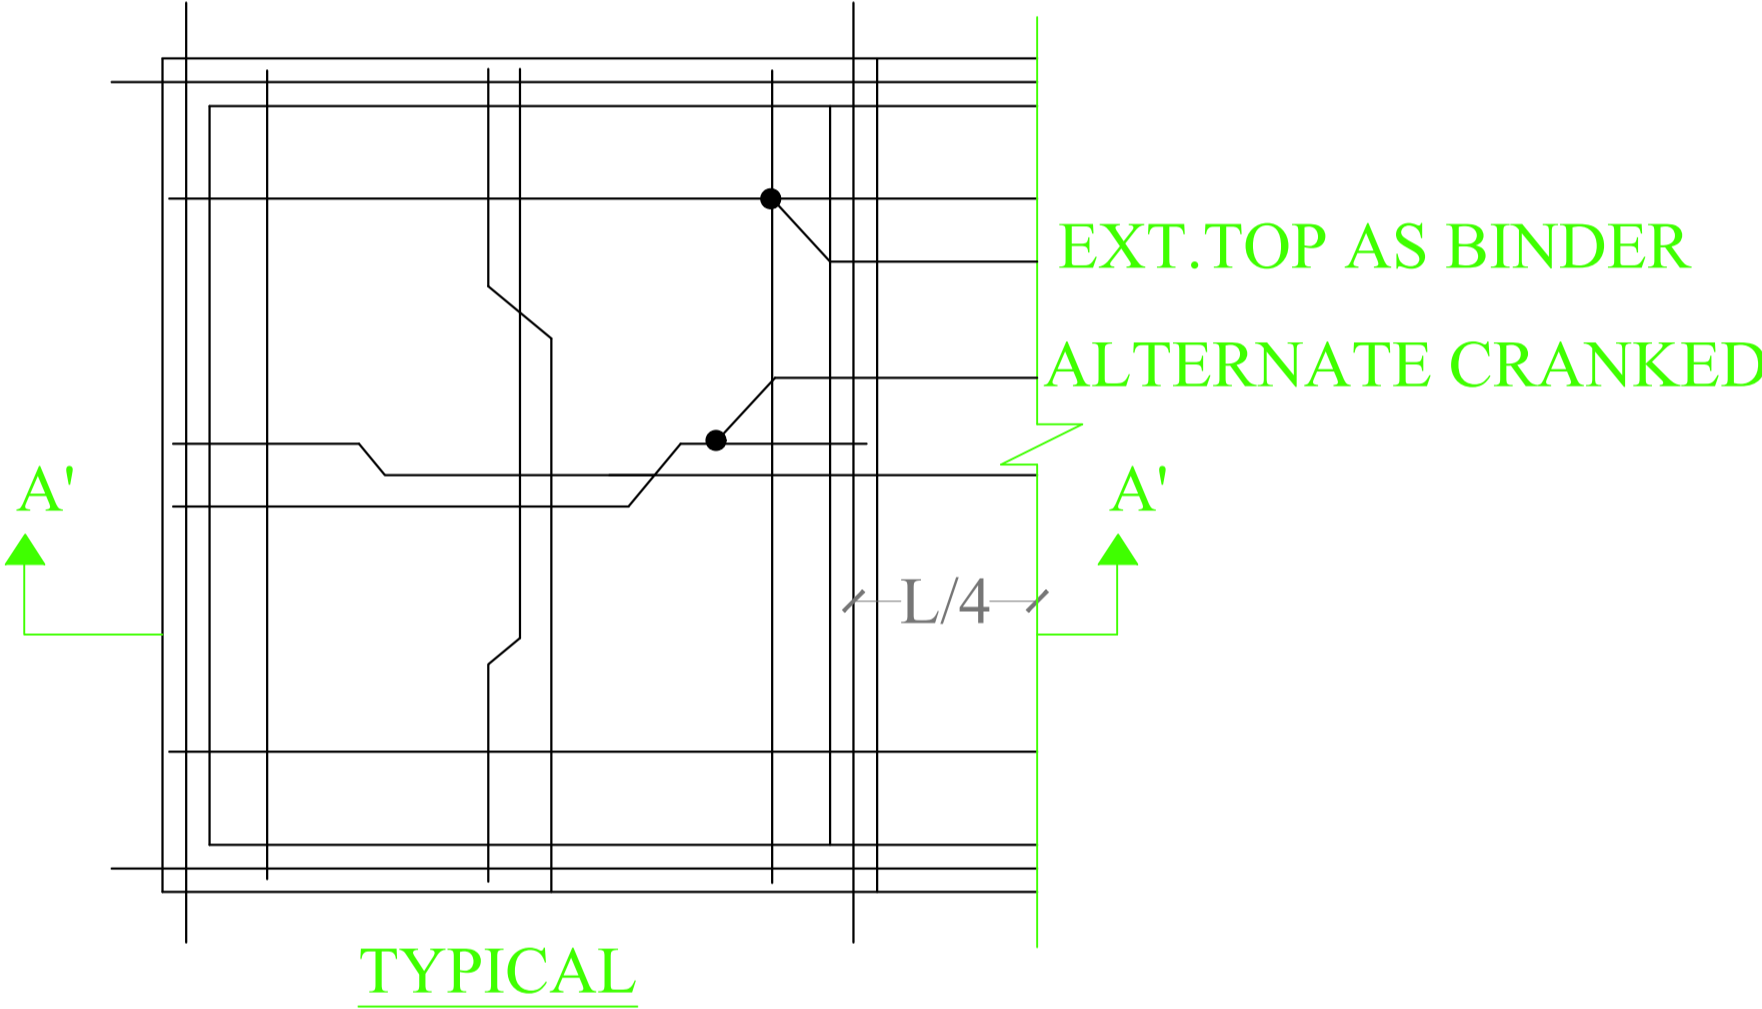

C.S. OF COLUMN .
SIZE - 0.23M X 0.381M

STRUCTURAL DETAIL

COLUMN REINFORCEMENT DETAIL

