
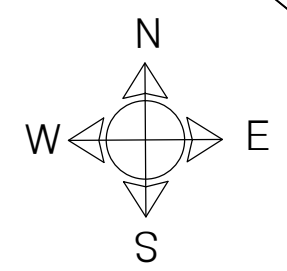
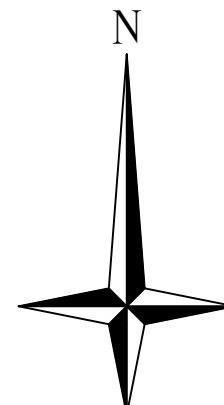


MAIN ROAD

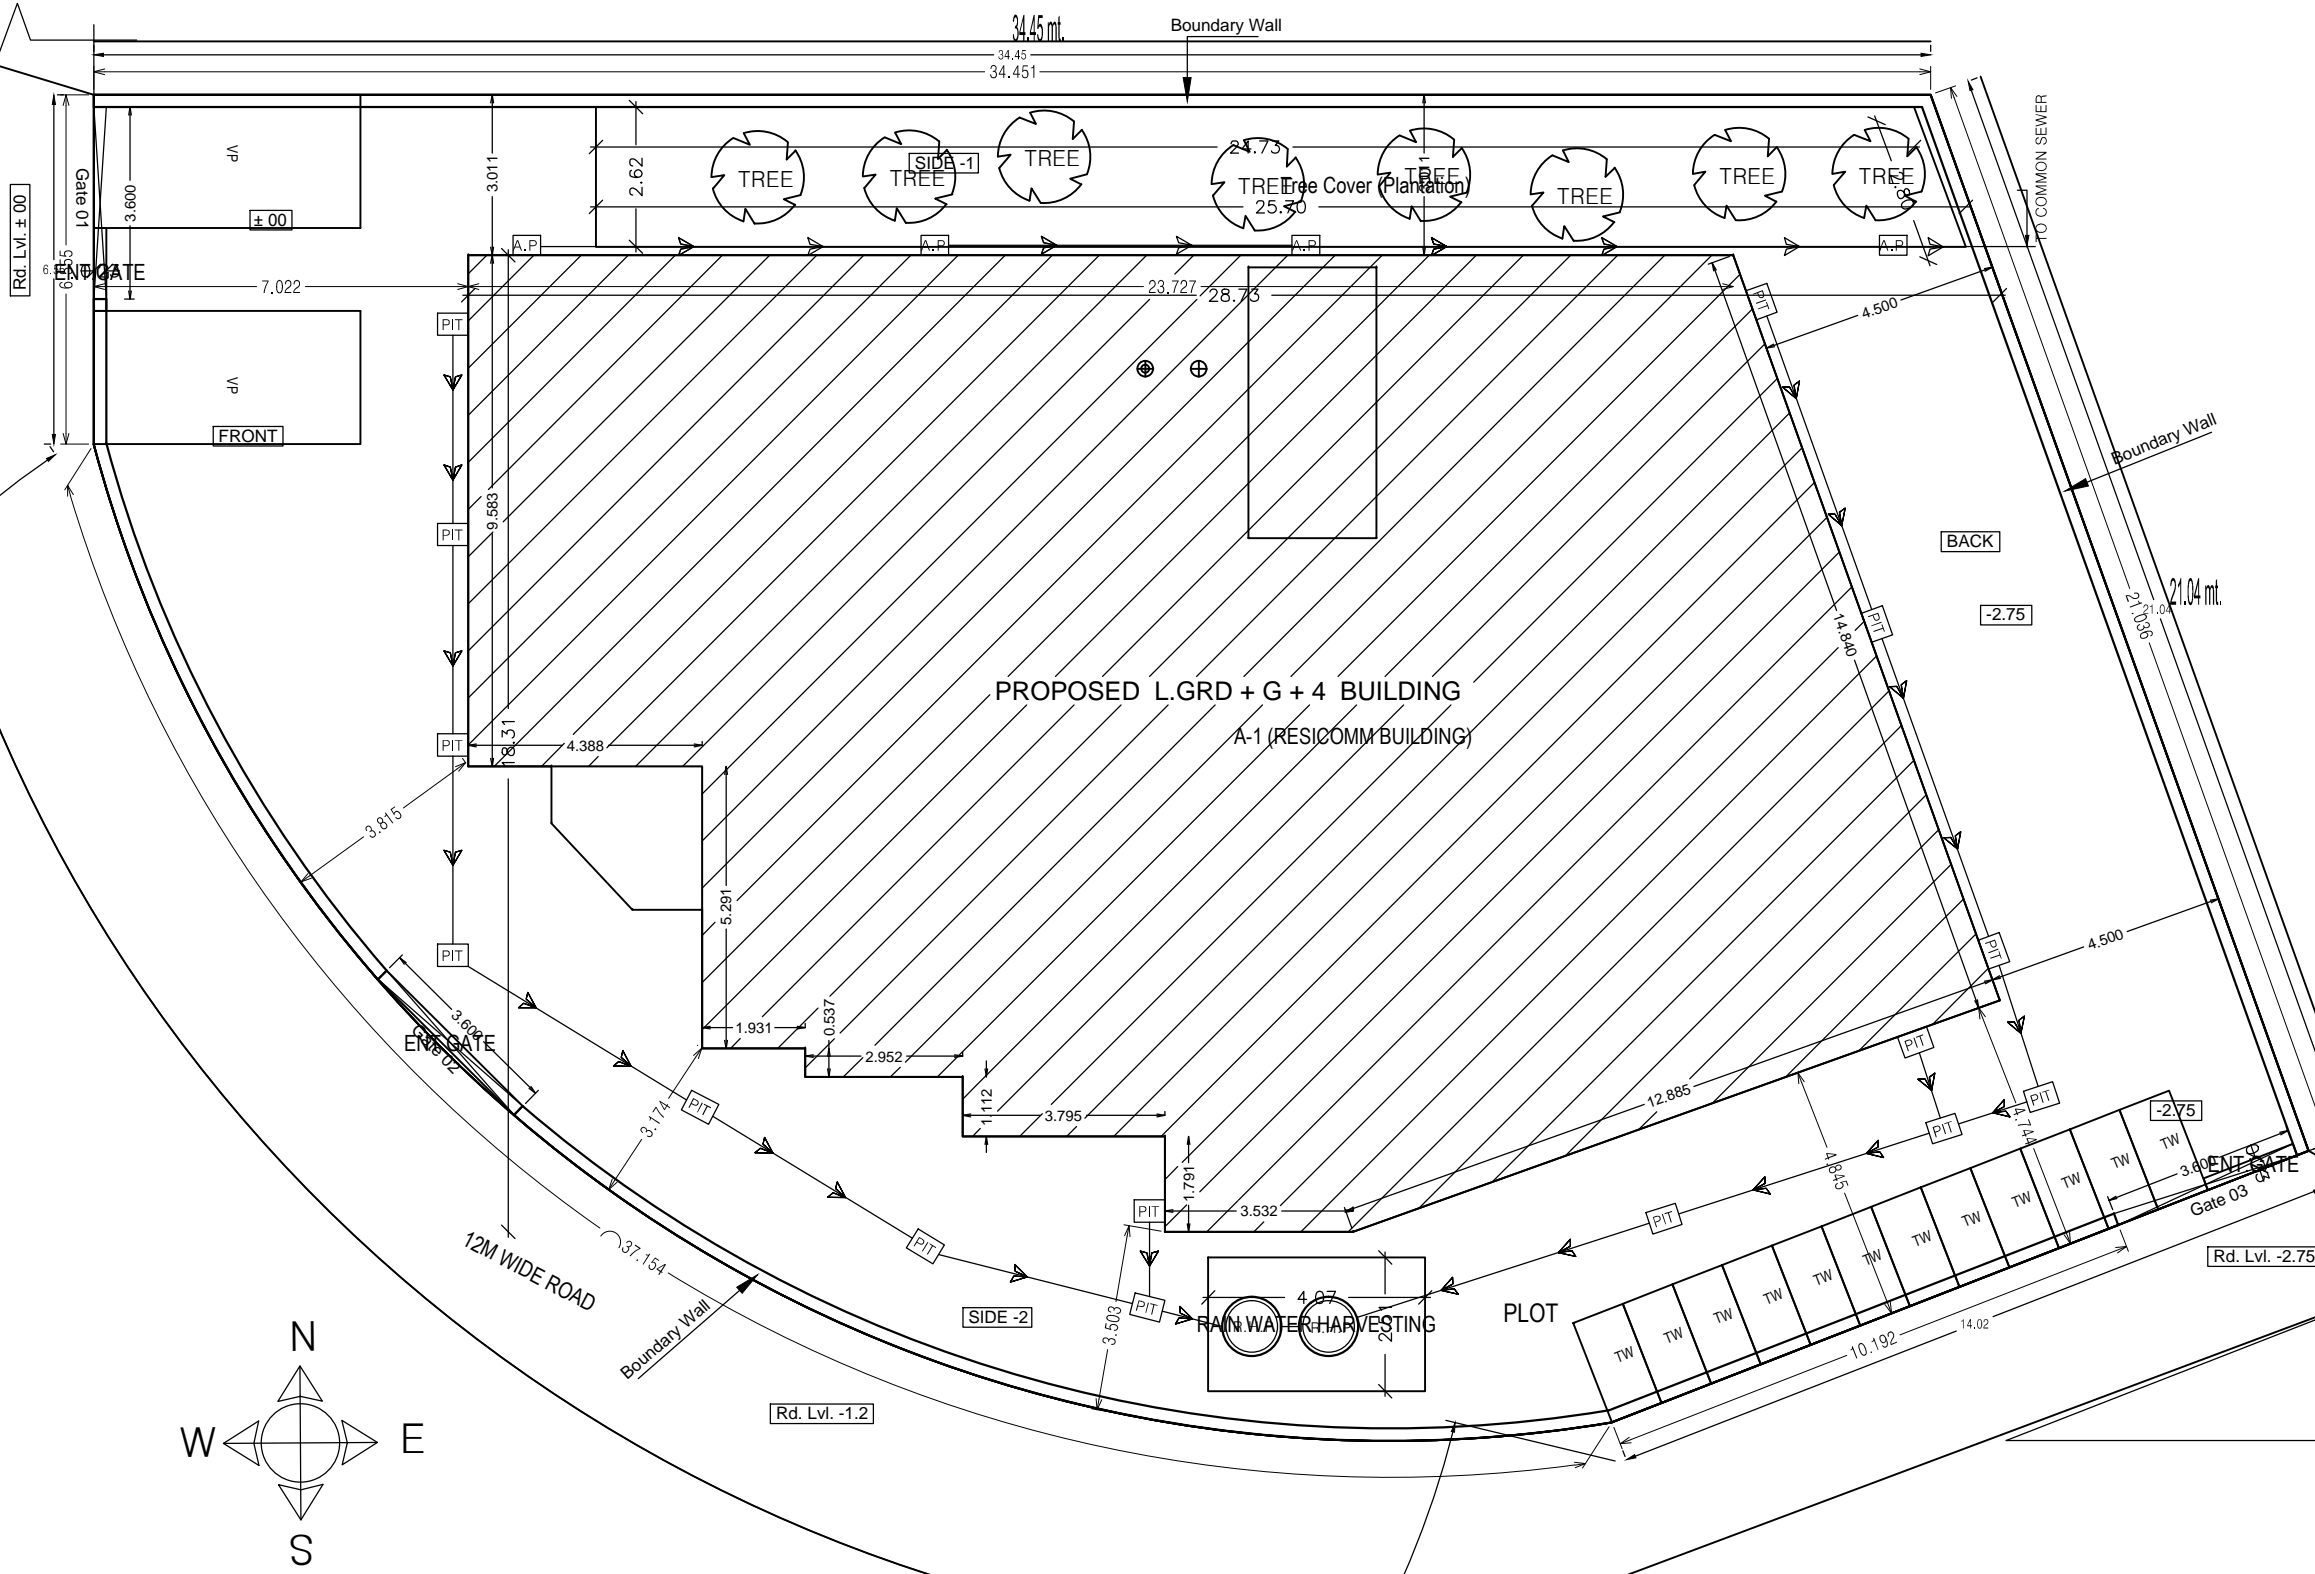

SITE PLAN
(SCALE=1:100)

SITE PLAN