


9.15  
9 M W I D E A L L E Y

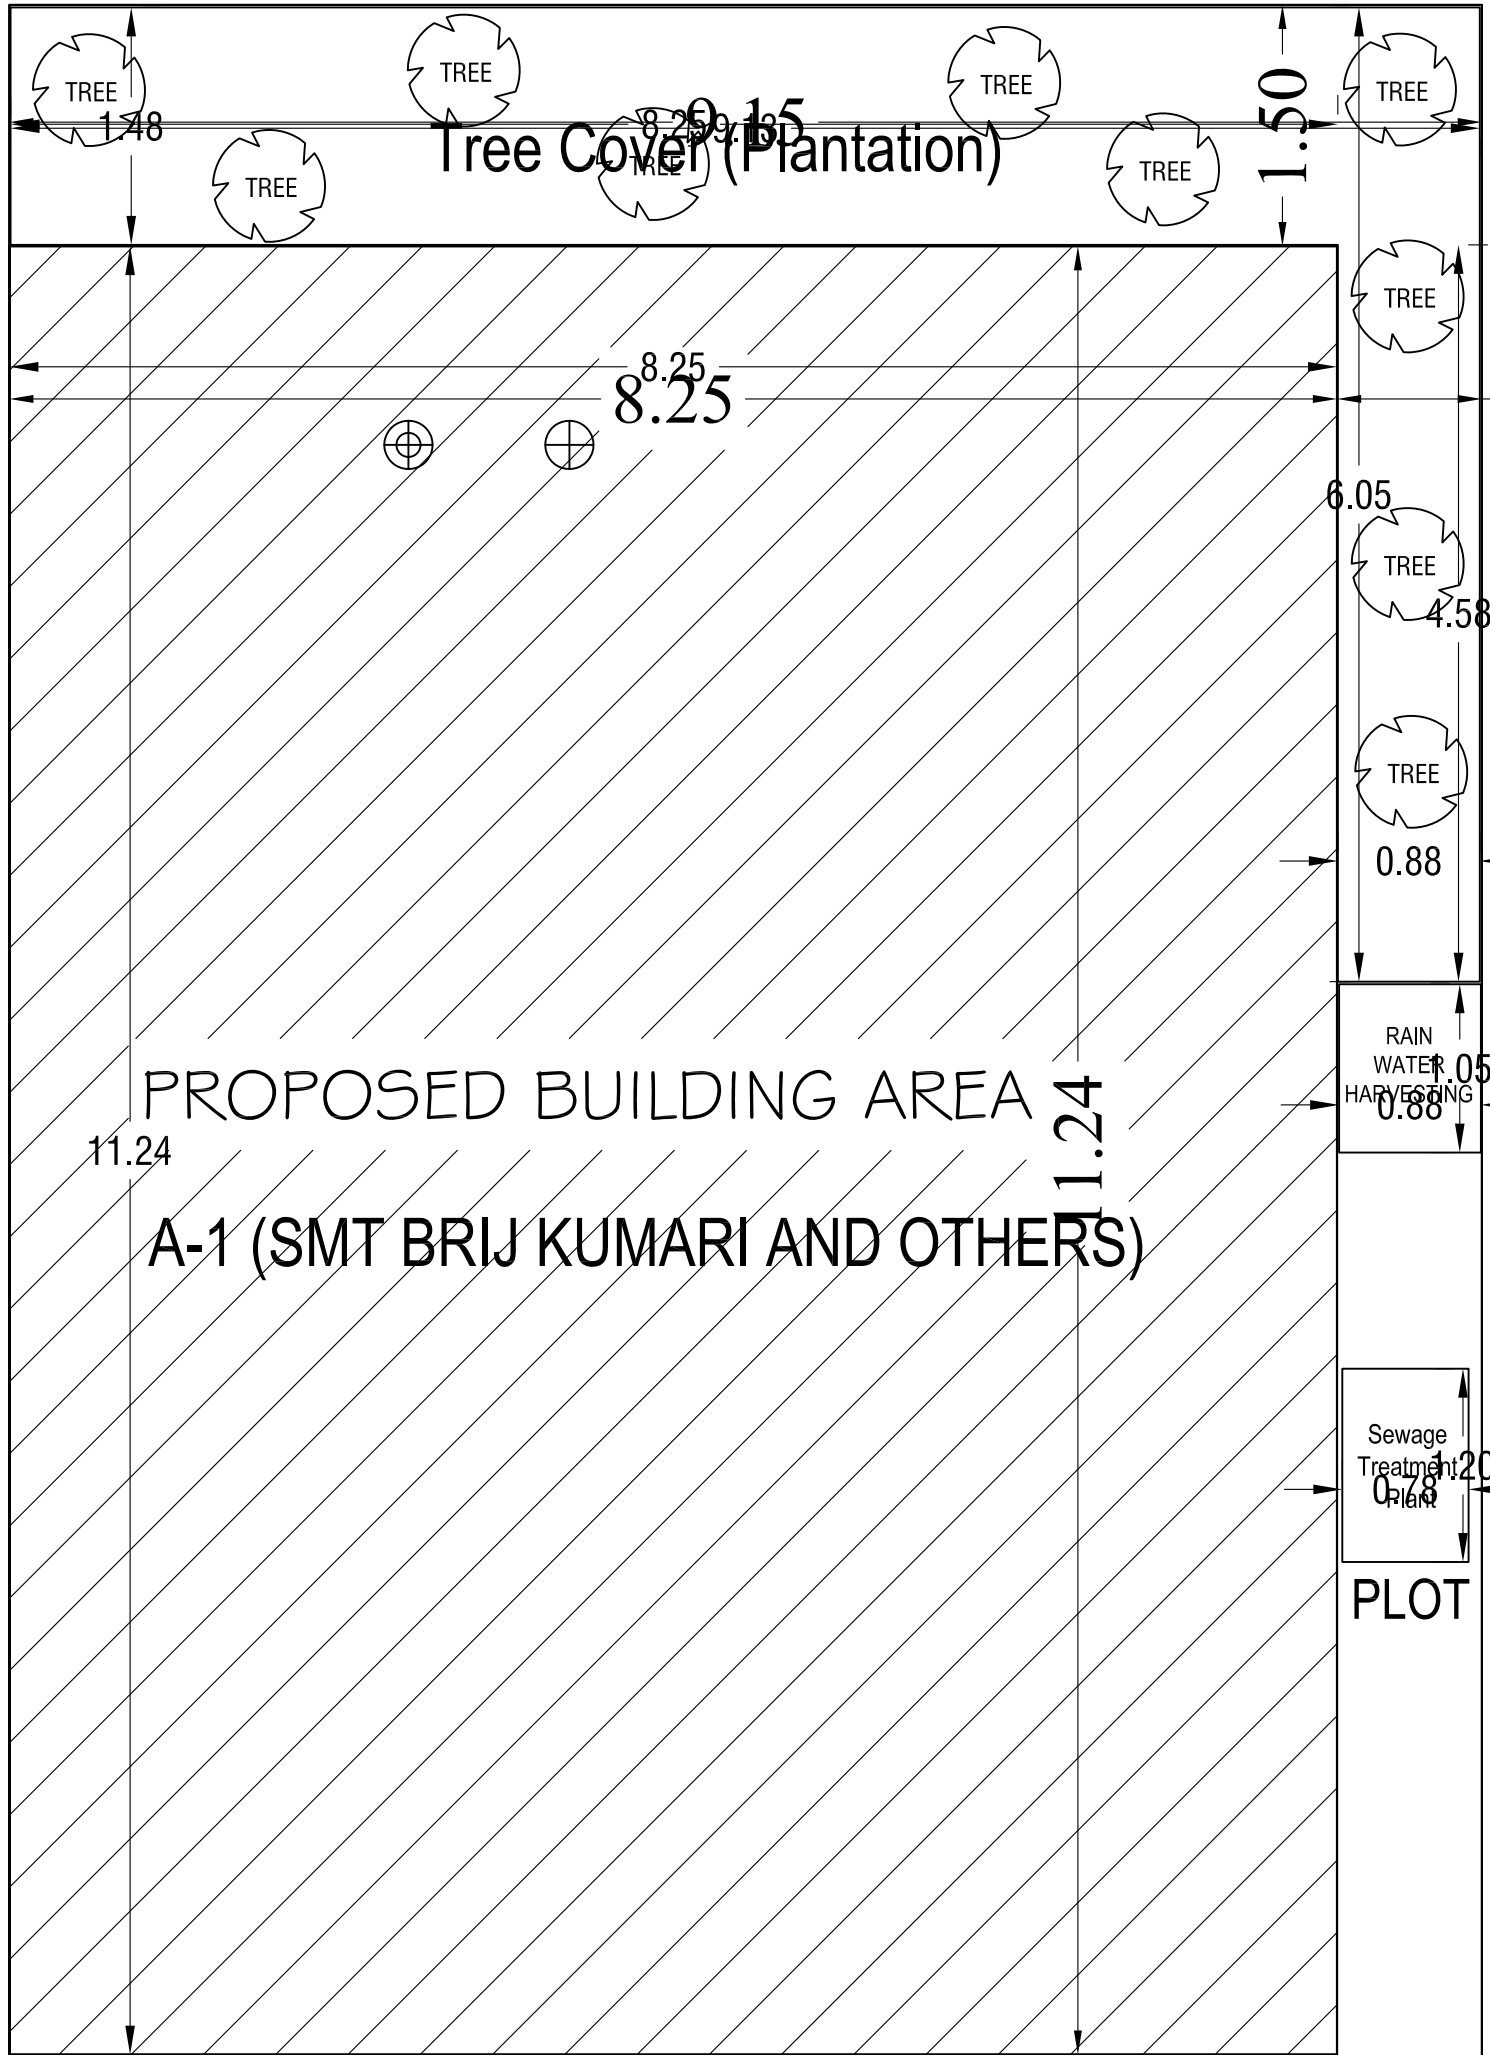

15.24 mt.  
ADJACENT PLOT

0.90

PROPOSED BUILDING AREA  
A-1 (SMT BRIJ KUMARI AND OTHERS)

15.24

ADJACENT PLOT

15.24

RAIN WATER HARVESTING

Sewage Treatment Plant

PLOT

ENT. GATE

9.0 MTR WIDE MAIN ROAD

ROAD

SITE PLAN

SCALE- 1:150

SITE PLAN

