


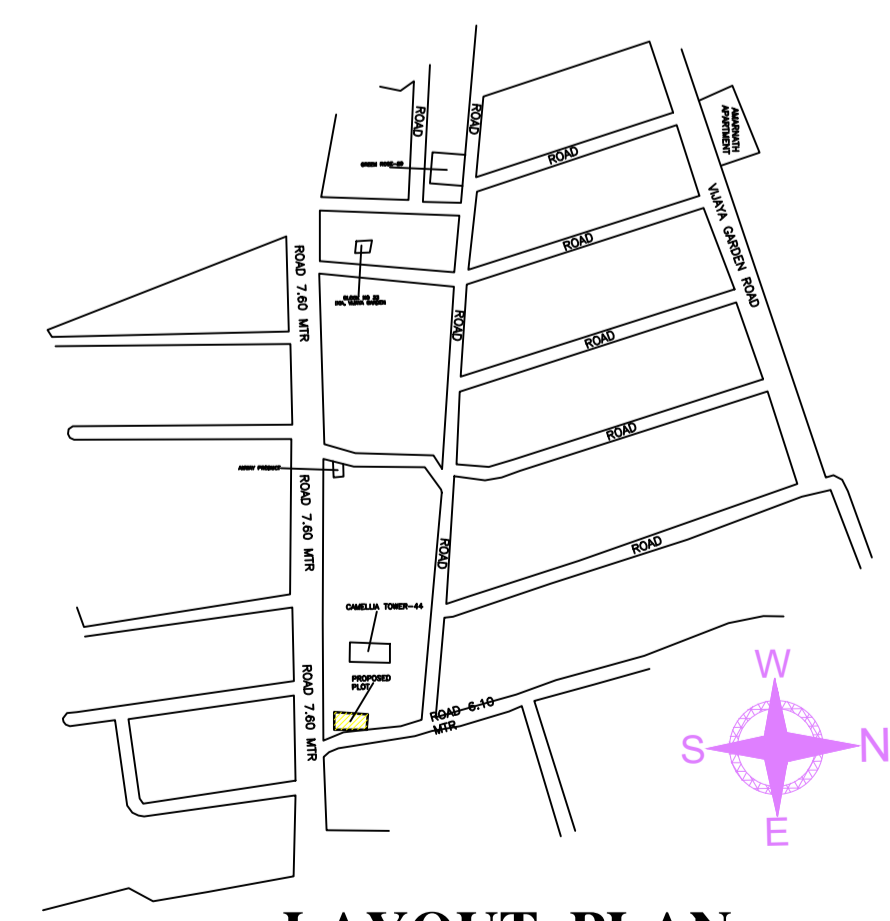
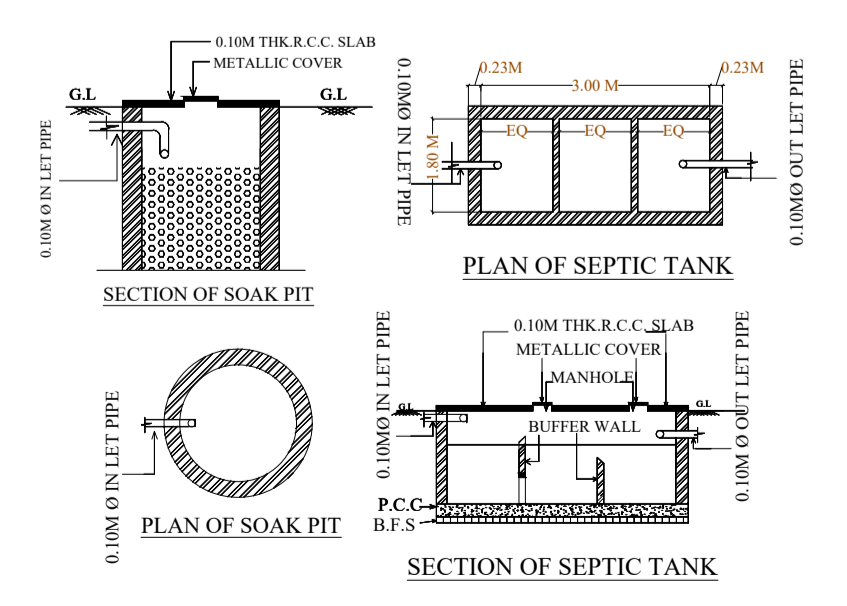
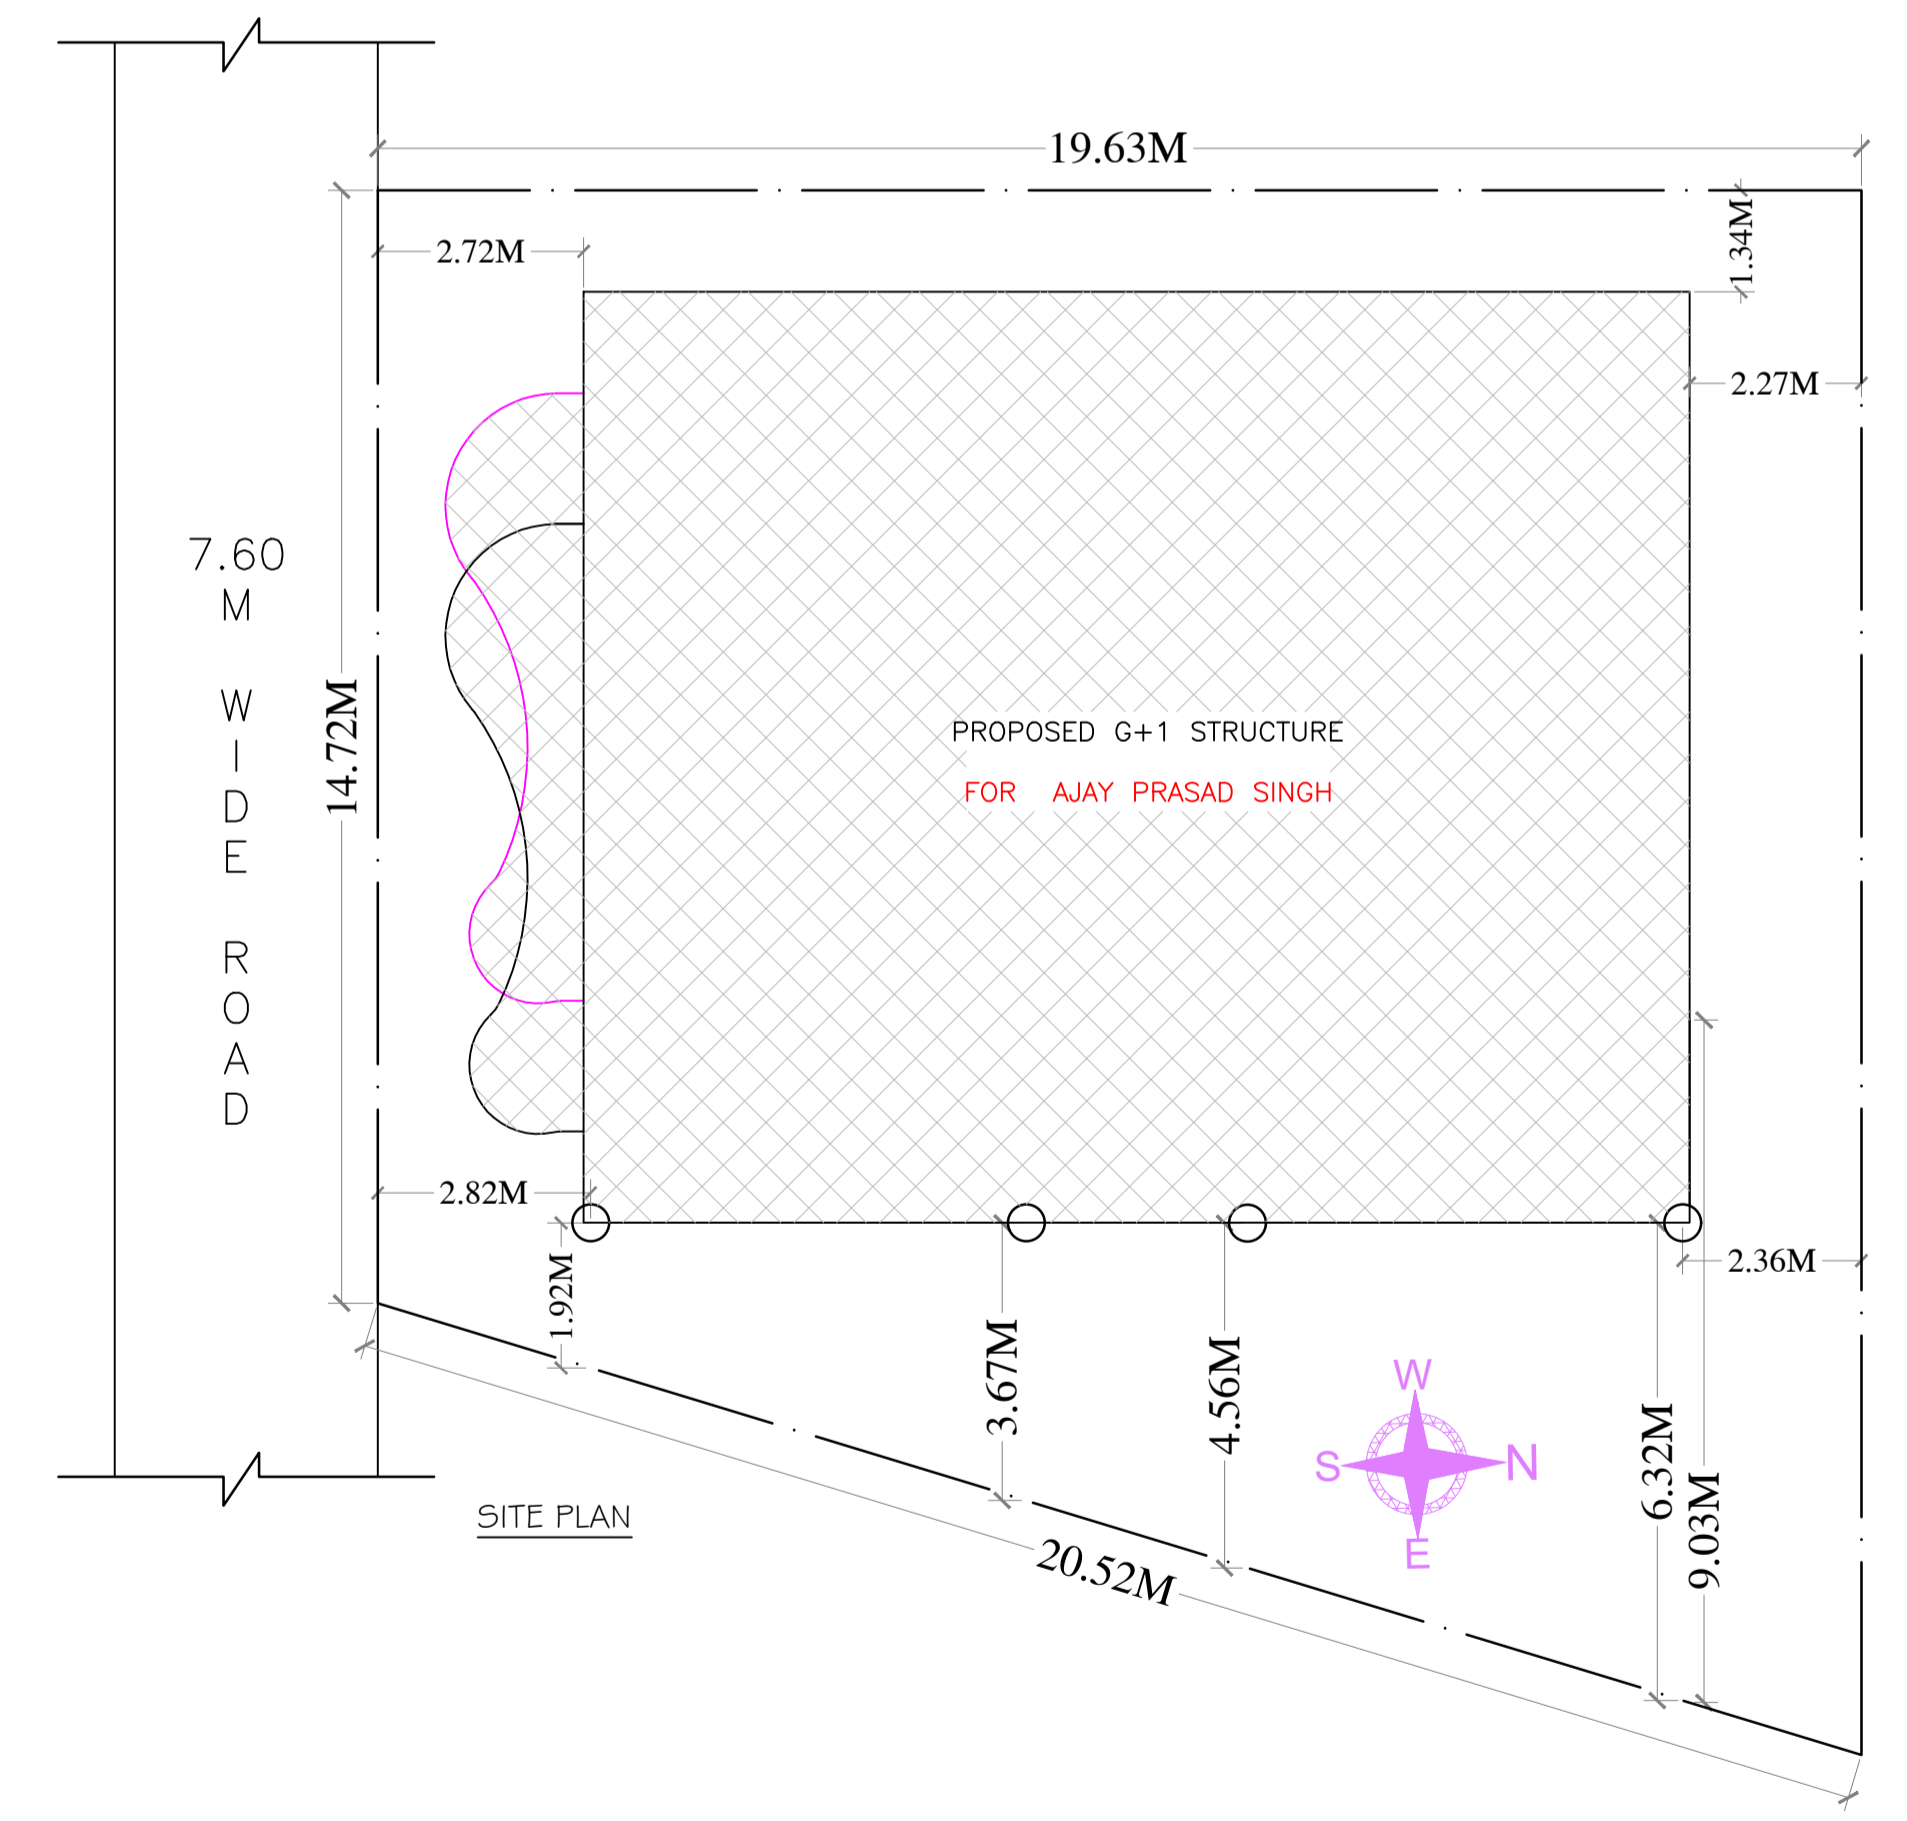
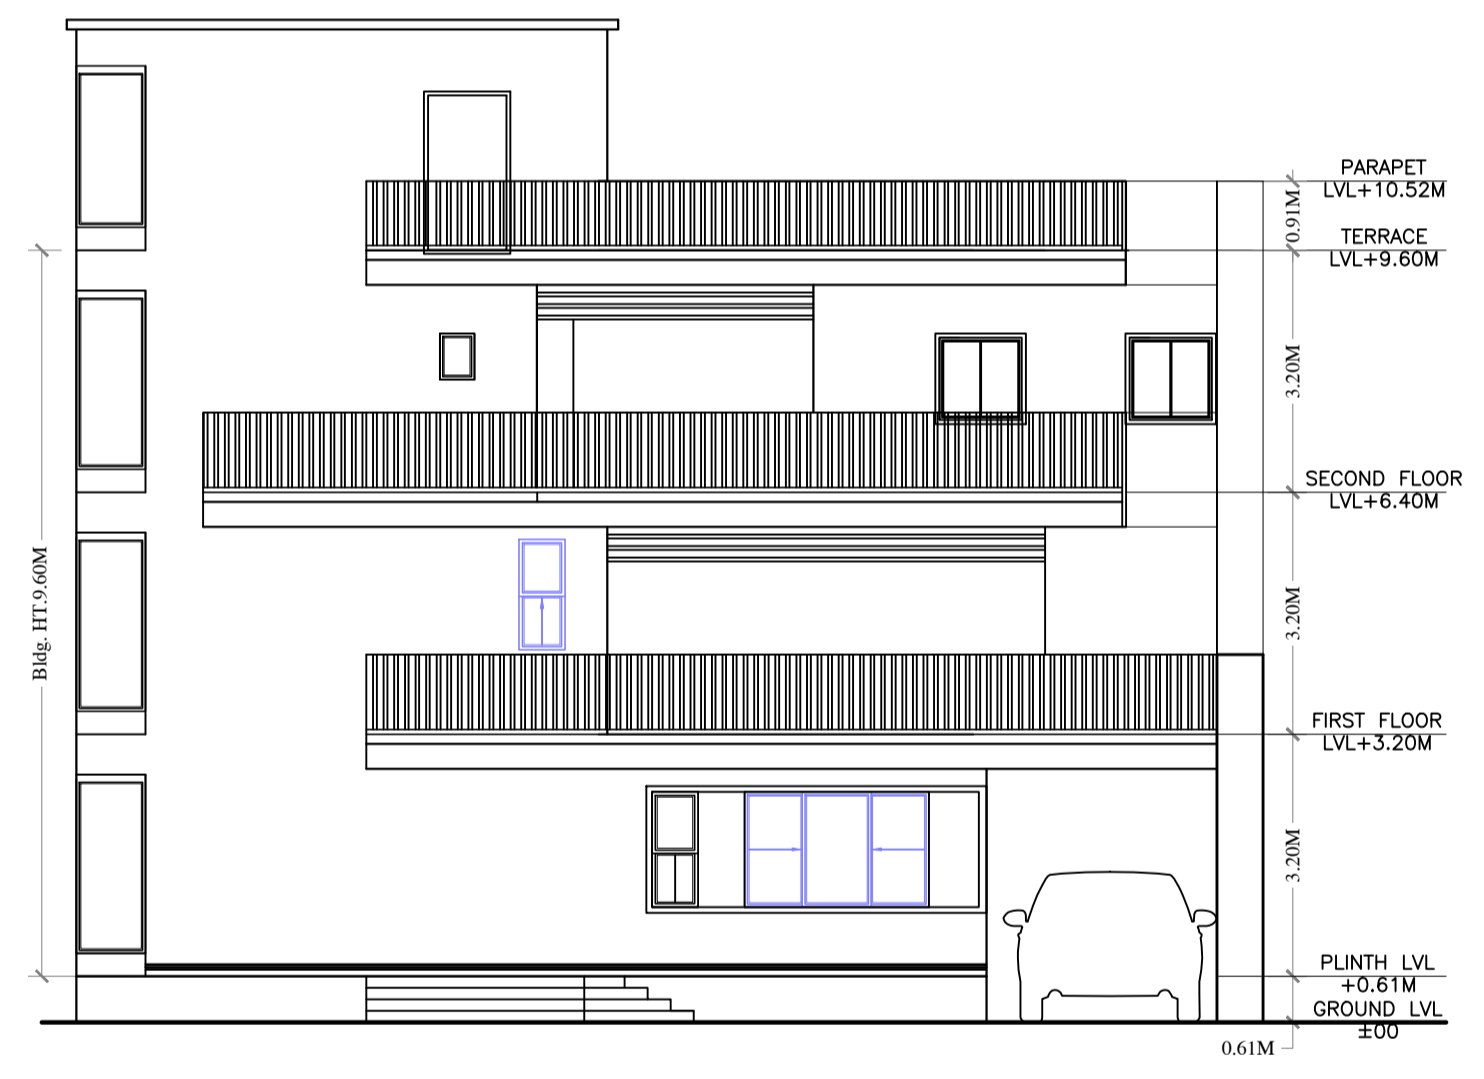
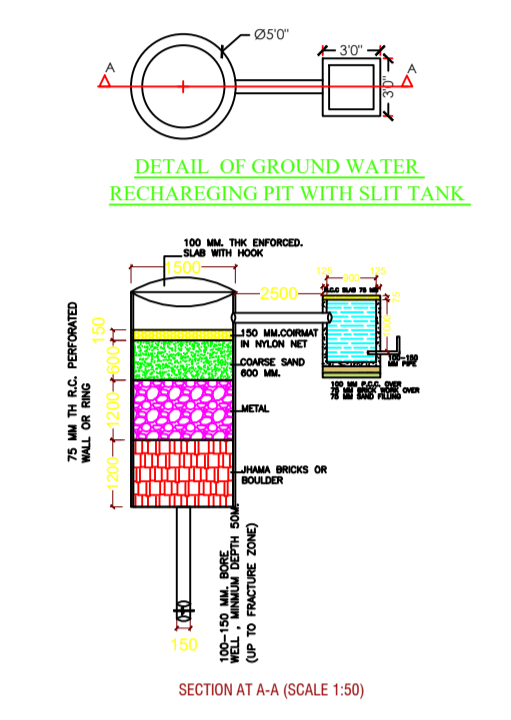
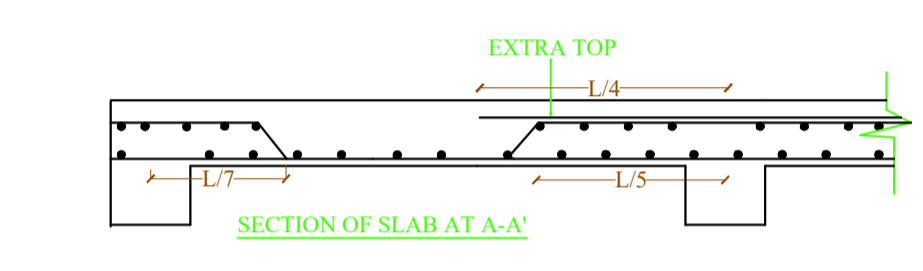


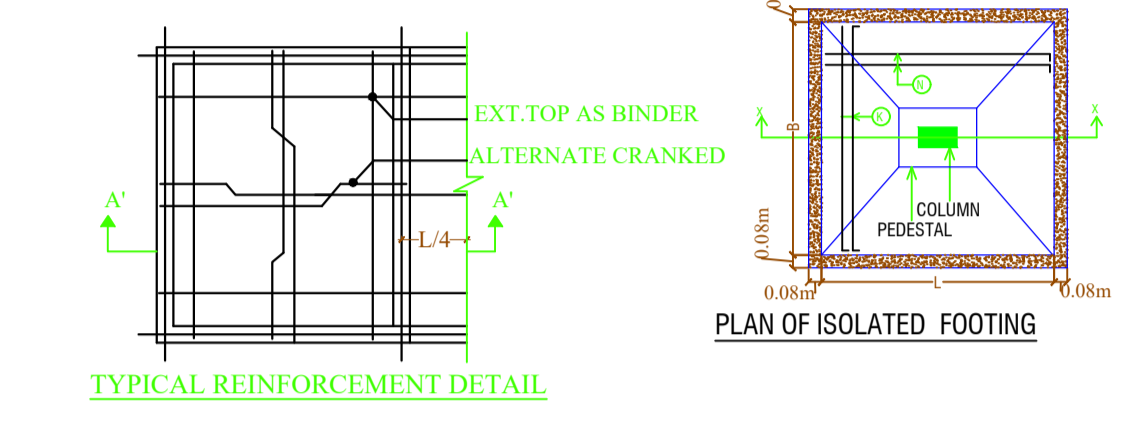

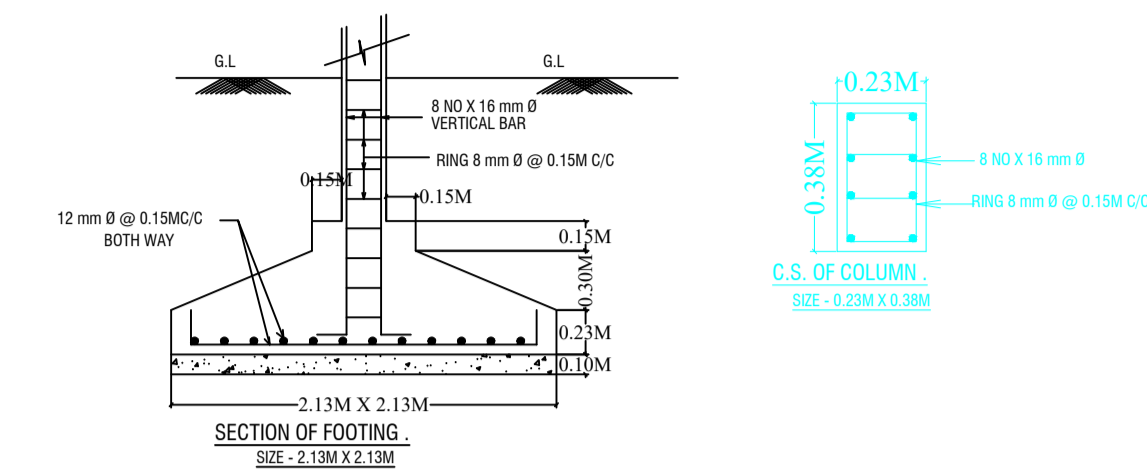

Proposal Basic Information	
Proposal File No.	JNAC/BP/0060/W17/2024
Owner Name	AJAY PRASAD SINGH
Khata No	37
Plot No	4350 (R.S), 48 (NEW), 49 (NEW)
Village Name	MOHARDA
Use	Residential
SubUse	Bungalow Dwelling / Non Apartment

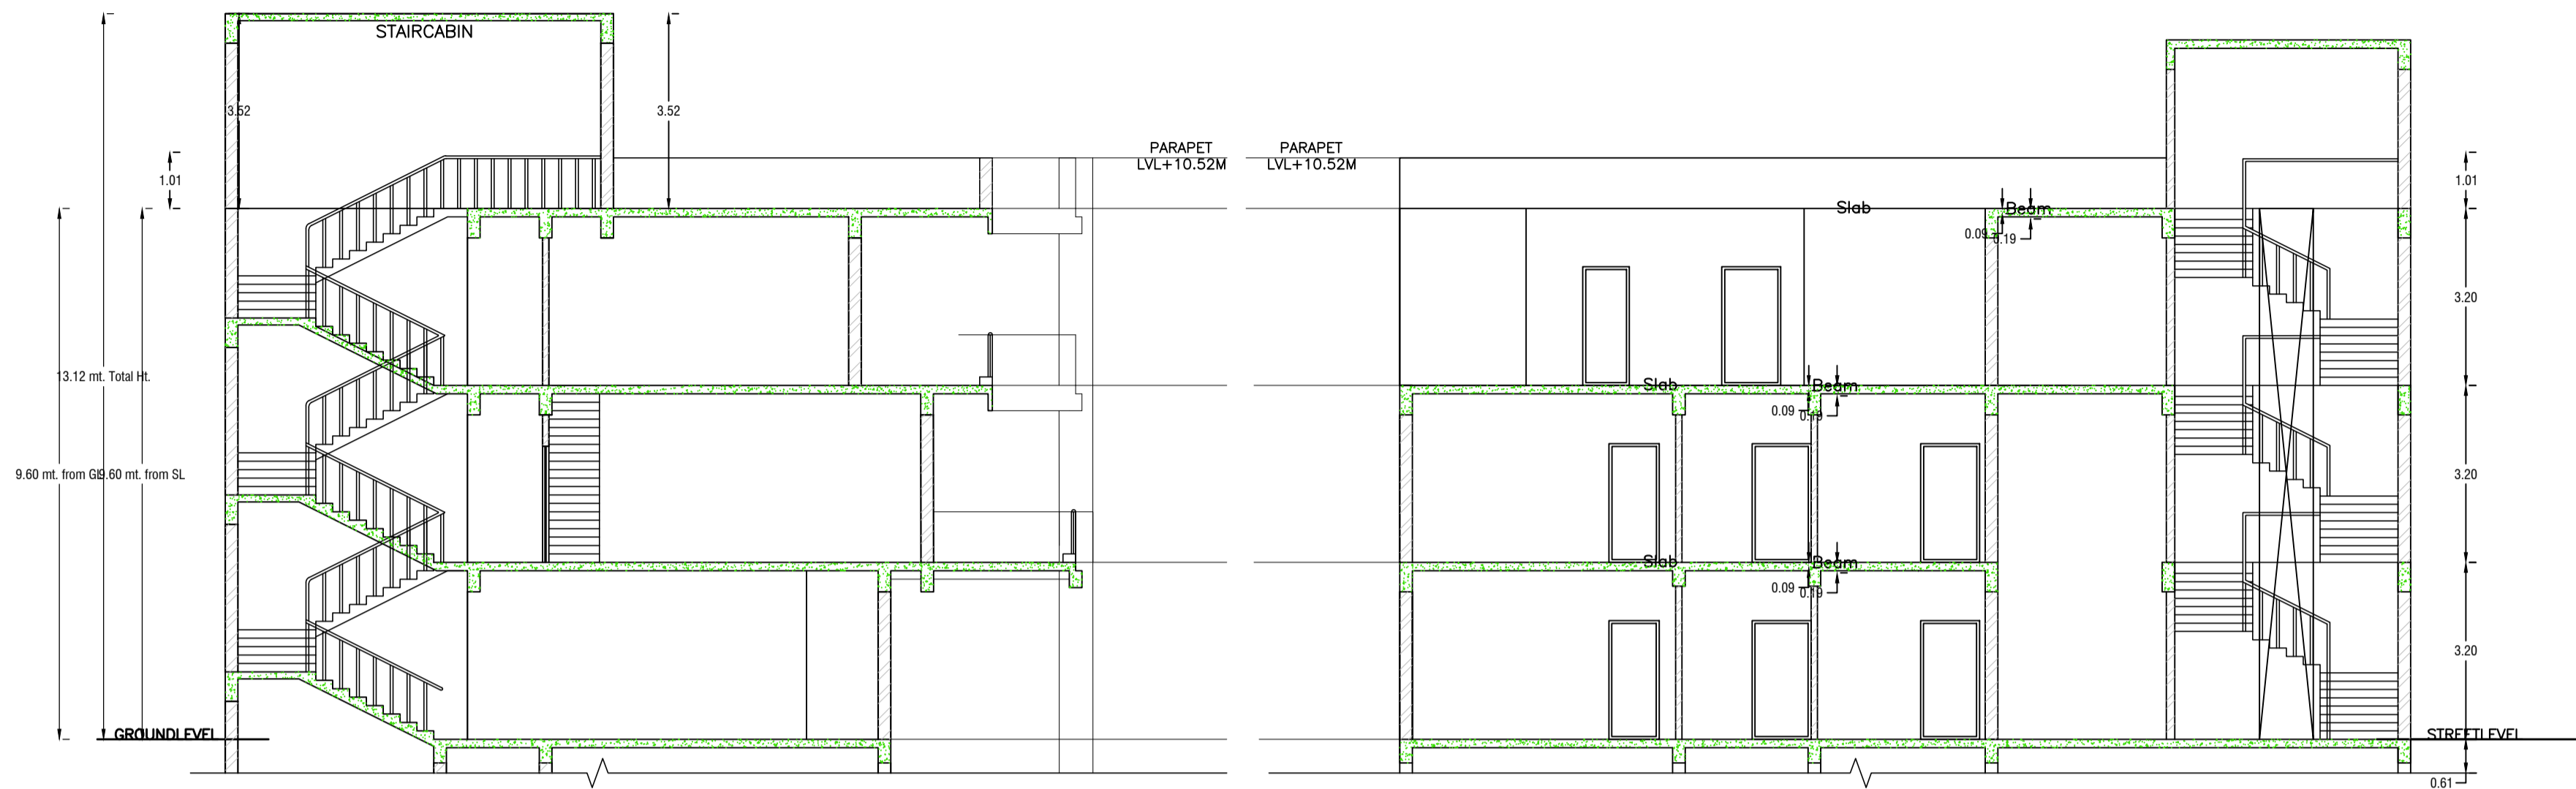

**LAYOUT PLAN**  
PLOT SHOWN SHADED IN LAYOUT PLAN

LTP NAME AND SIGNATURE	STRUCTURAL ENG'S NAME AND SIGNATURE	BUILDER NAME AND SIGNATURE	DIGITAL SIGNATURE
LAWRENCE FRANCIS JNAC/ARC/0003/2016			