

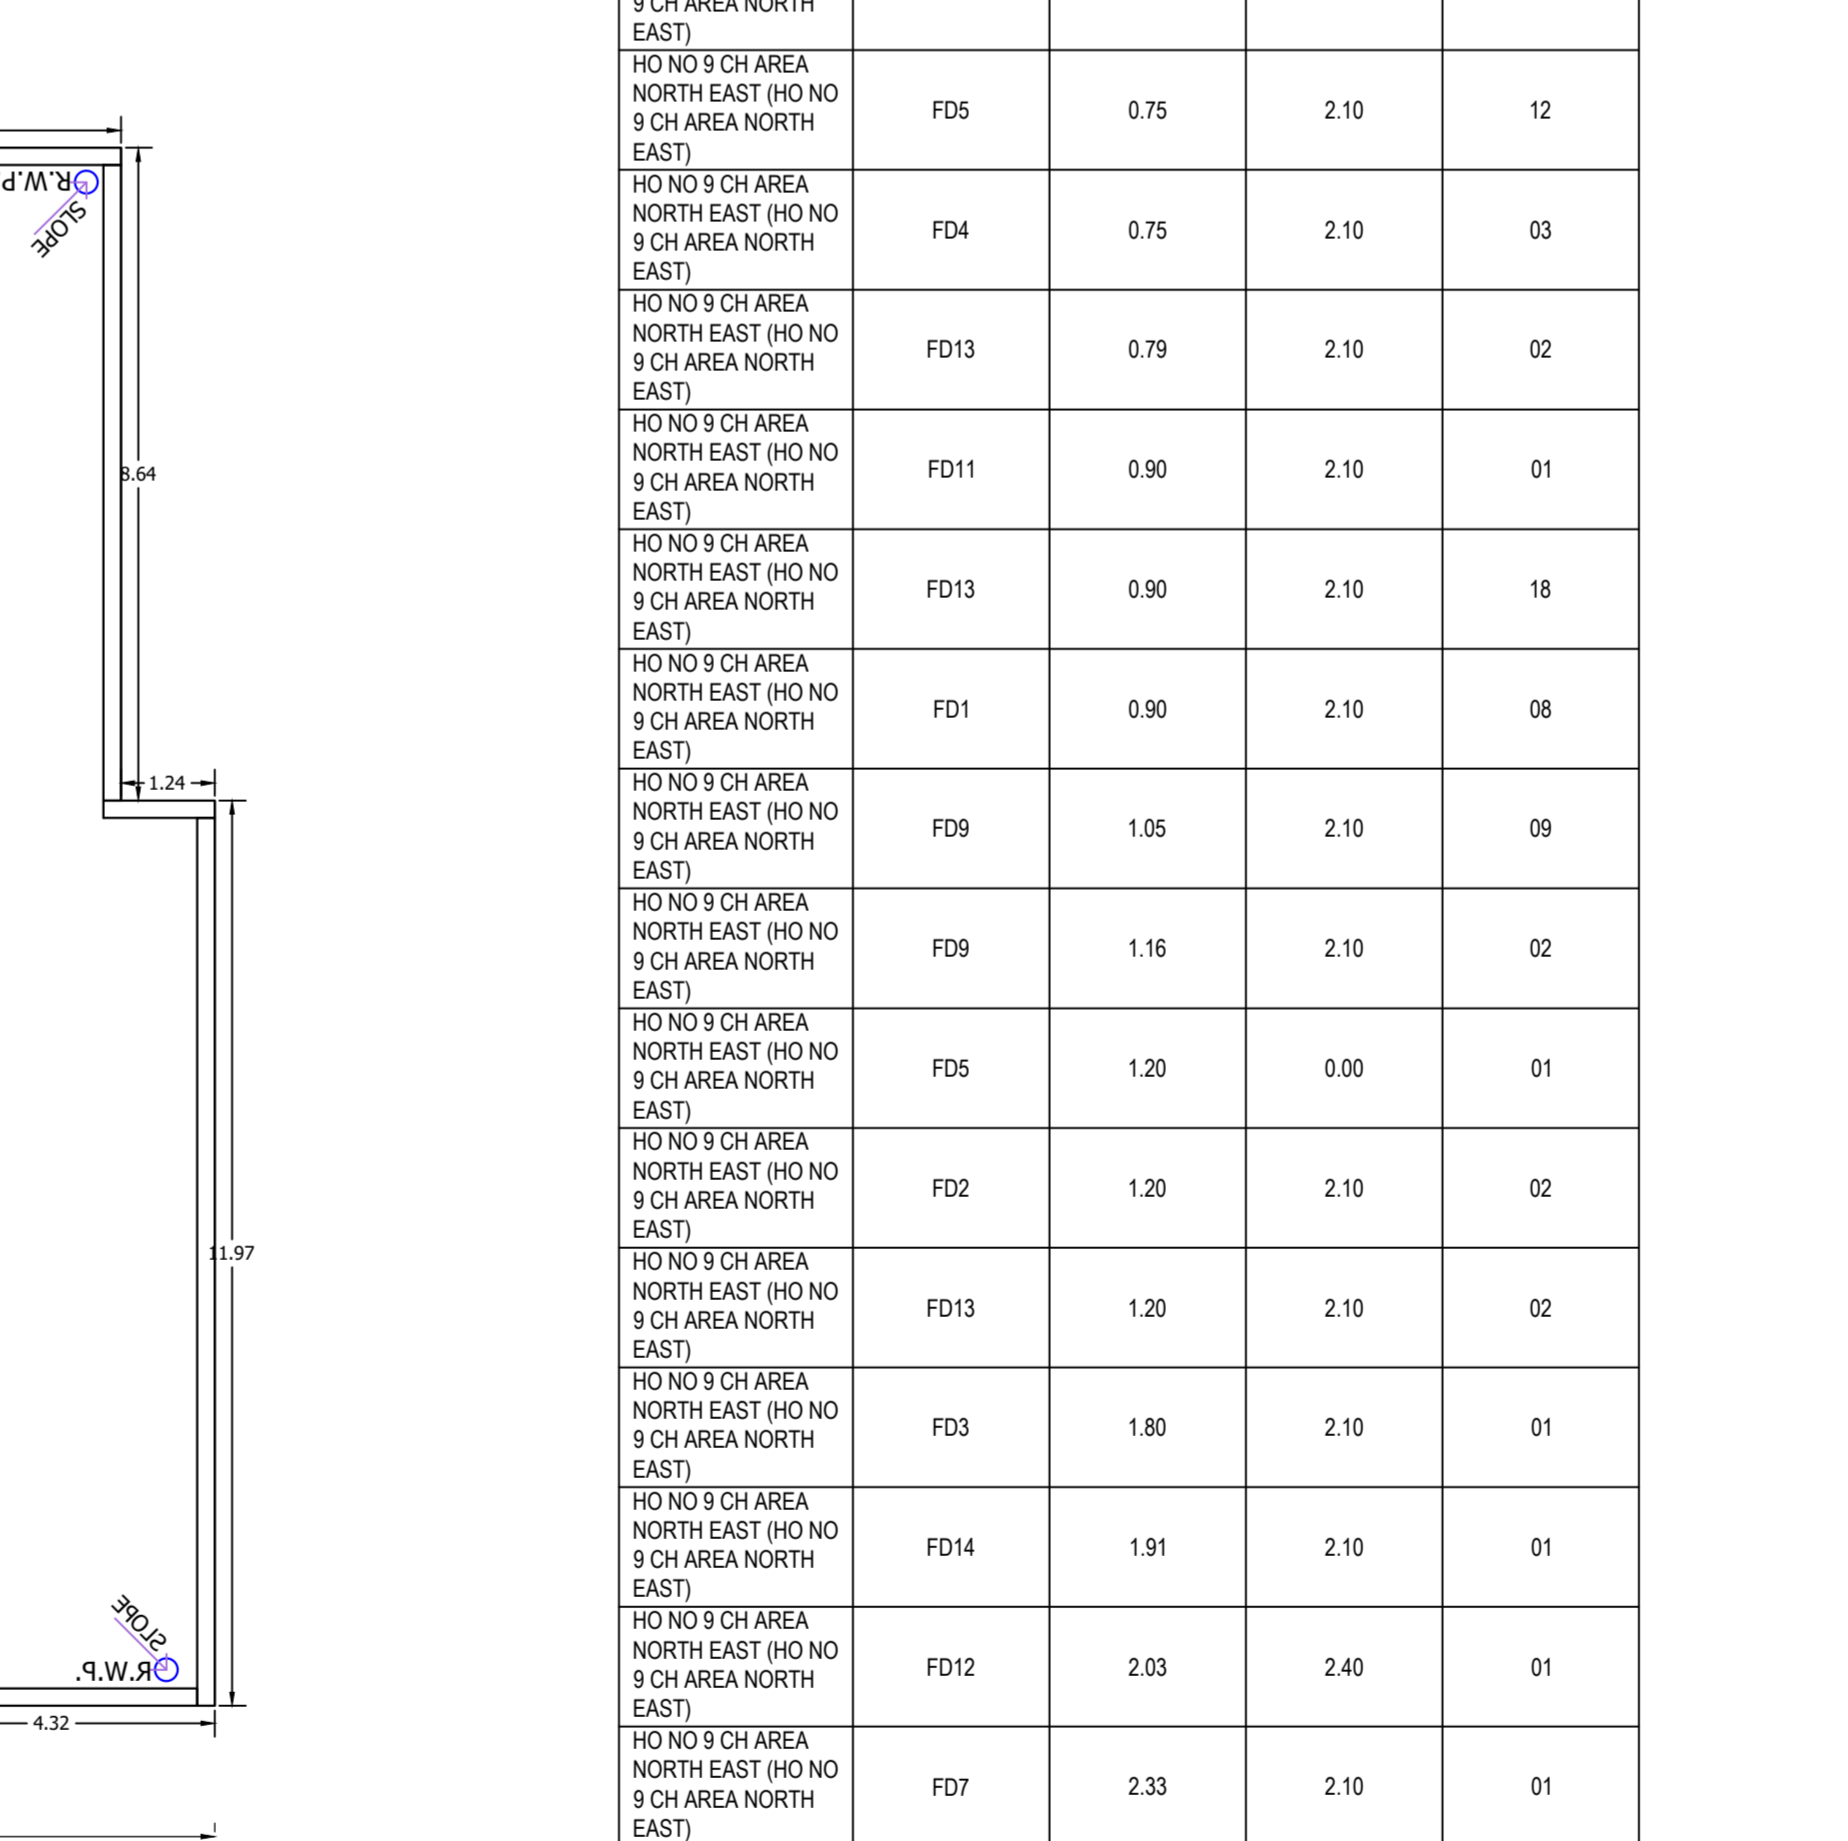
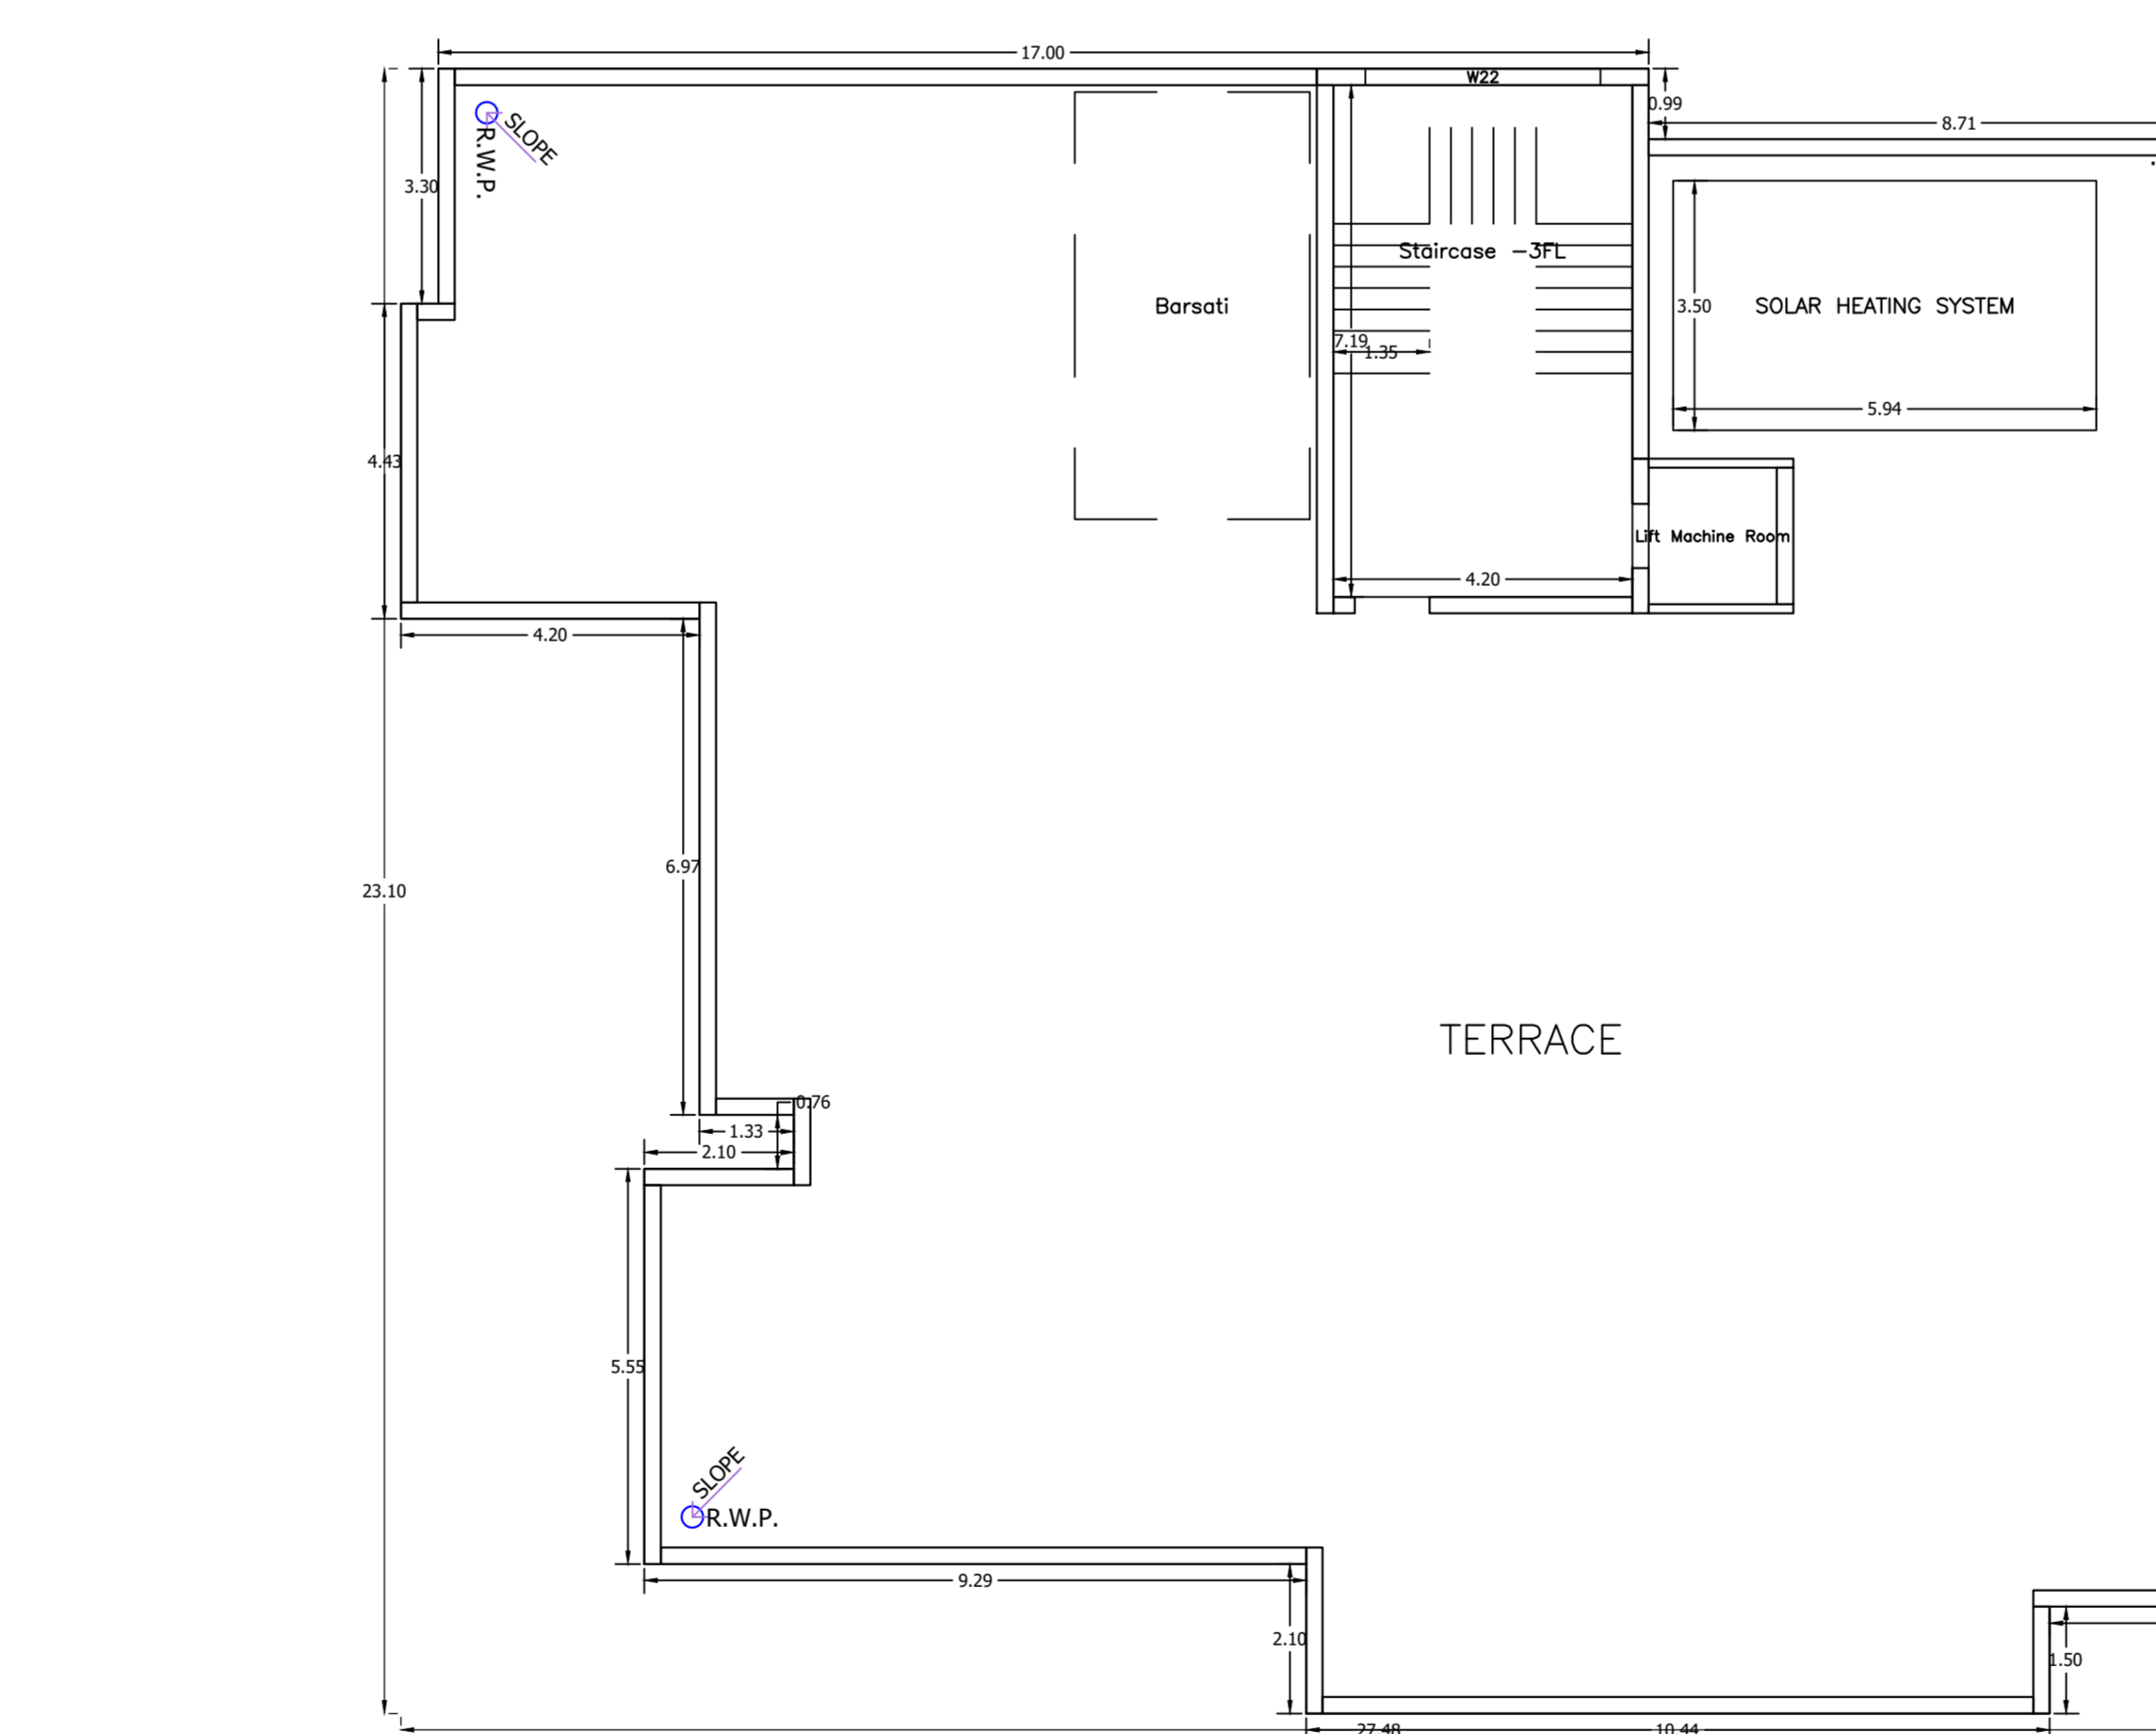
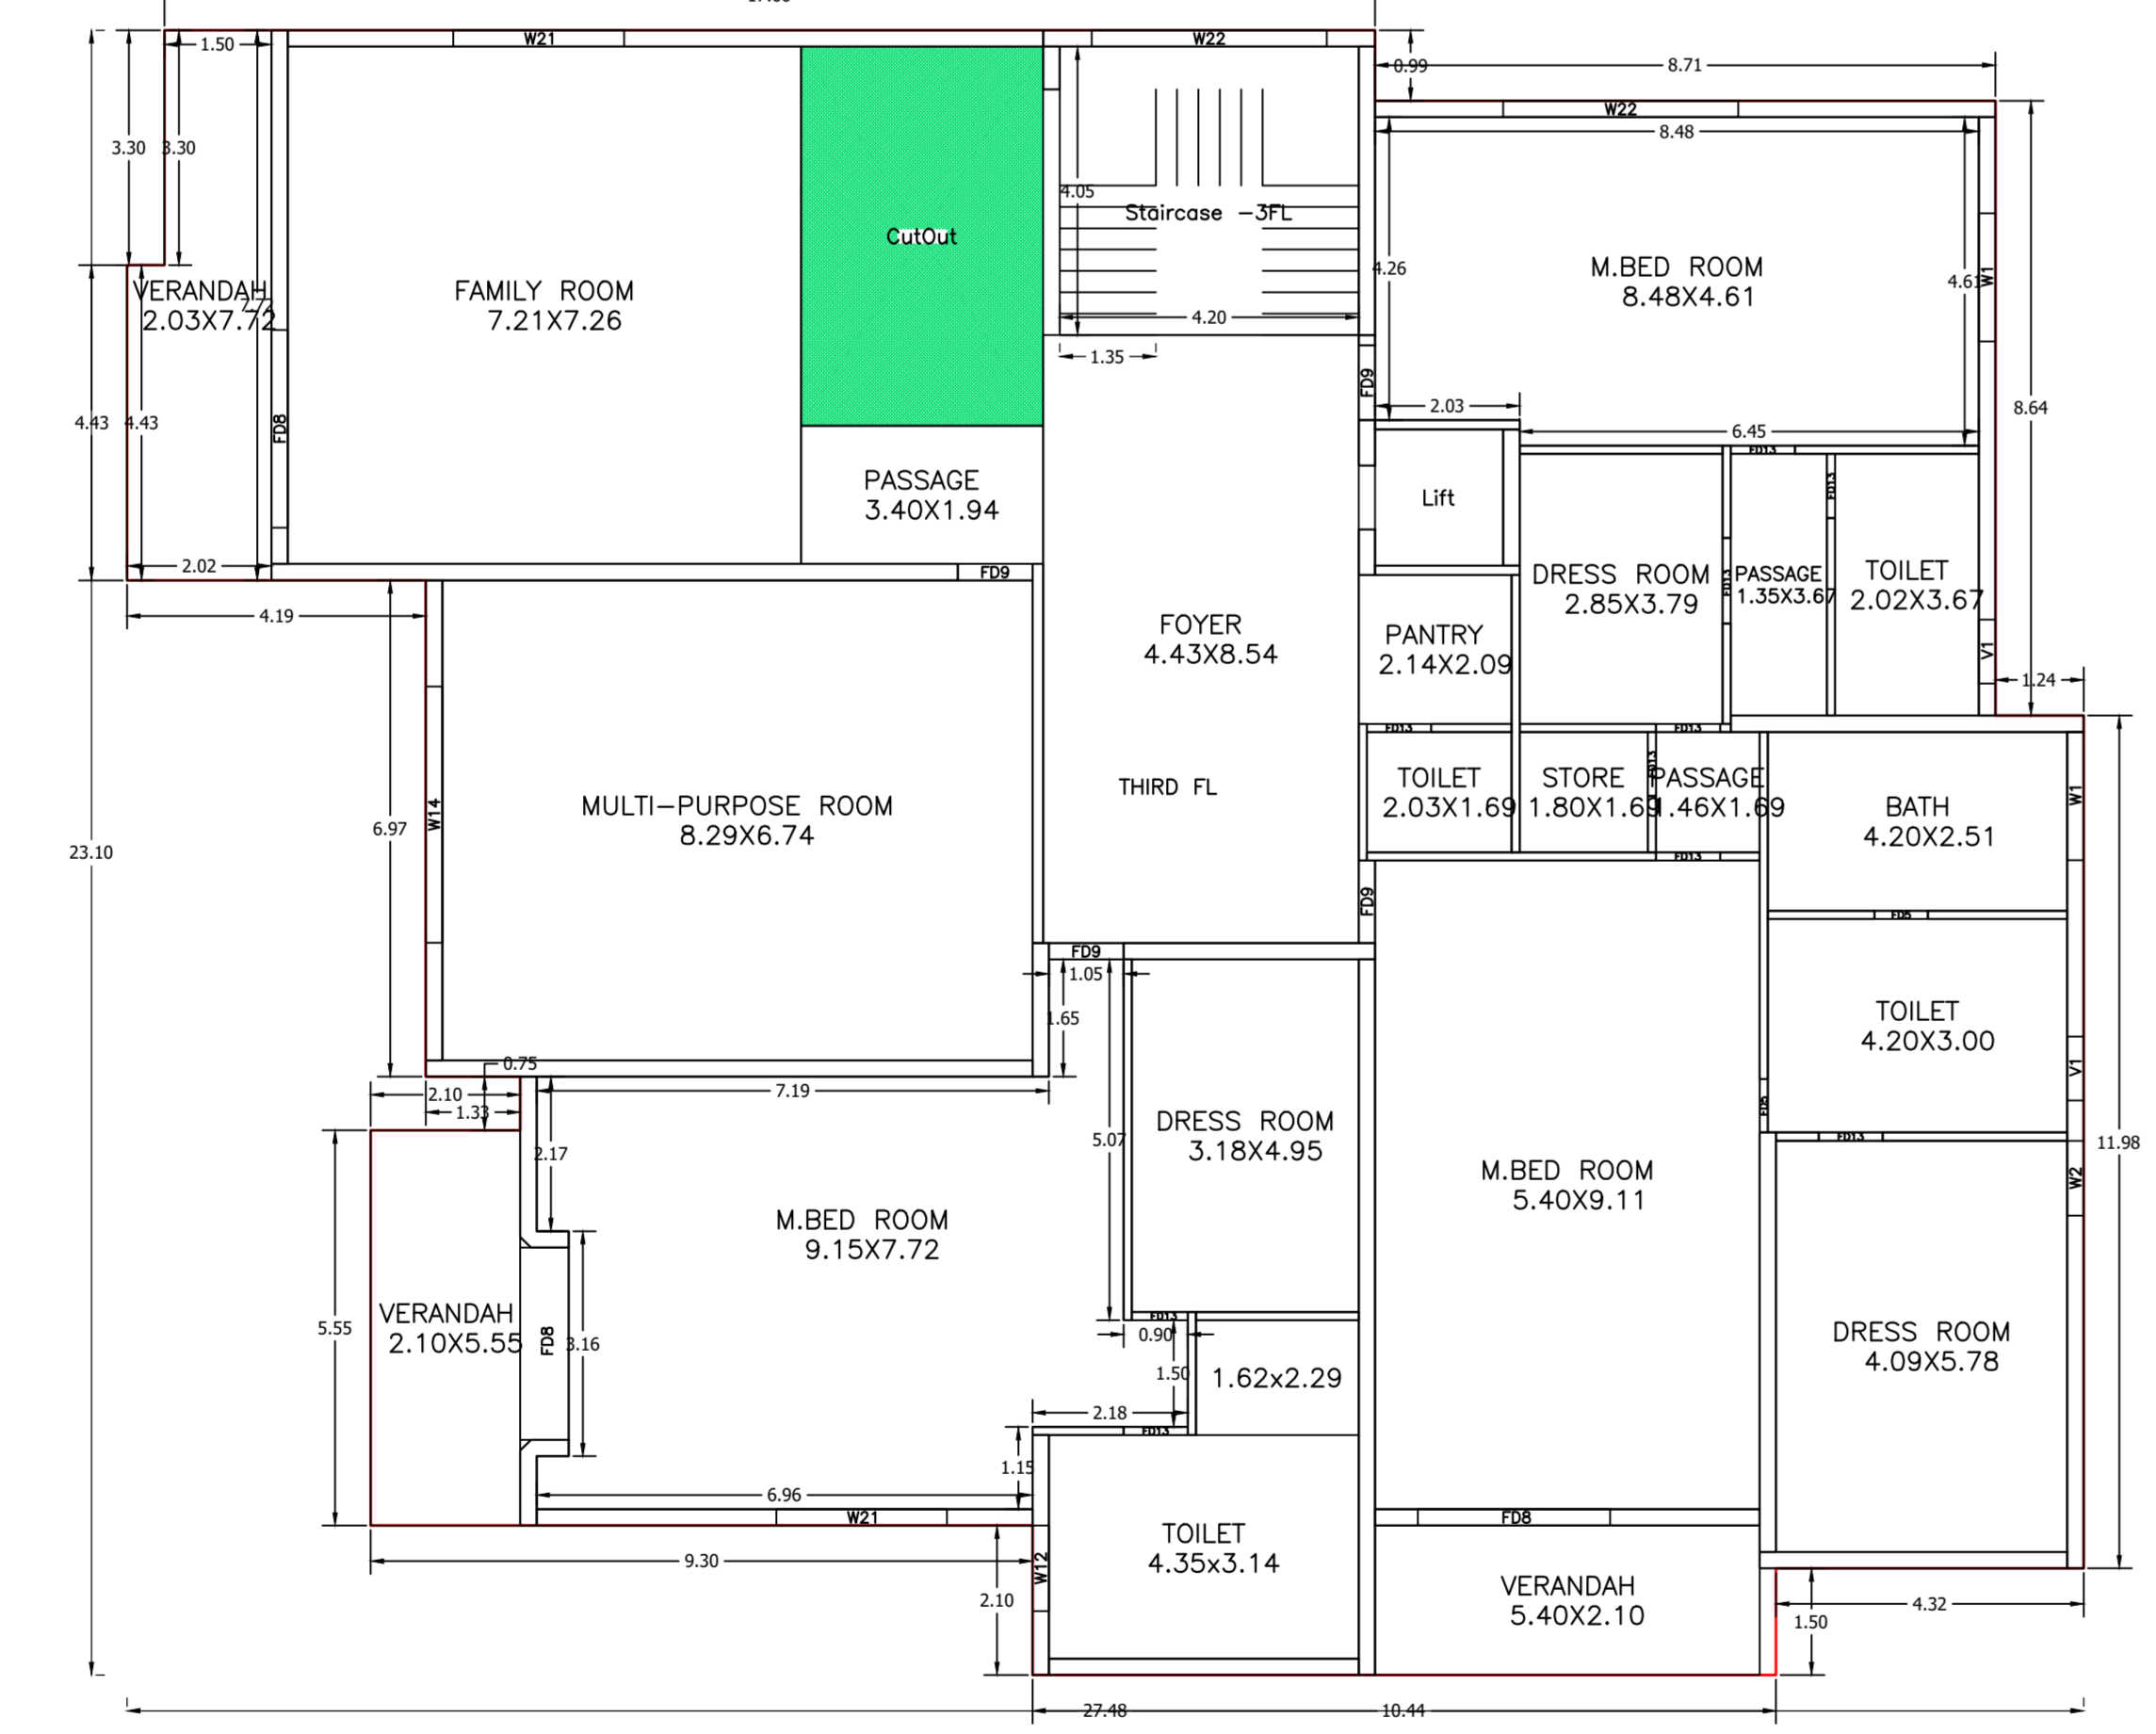


Table with project details: AREA STATISTICS, PROPOSED CONSTRUCTION, BUILDING CHECK, FAR CHECK, and ADDITIONAL INFO.

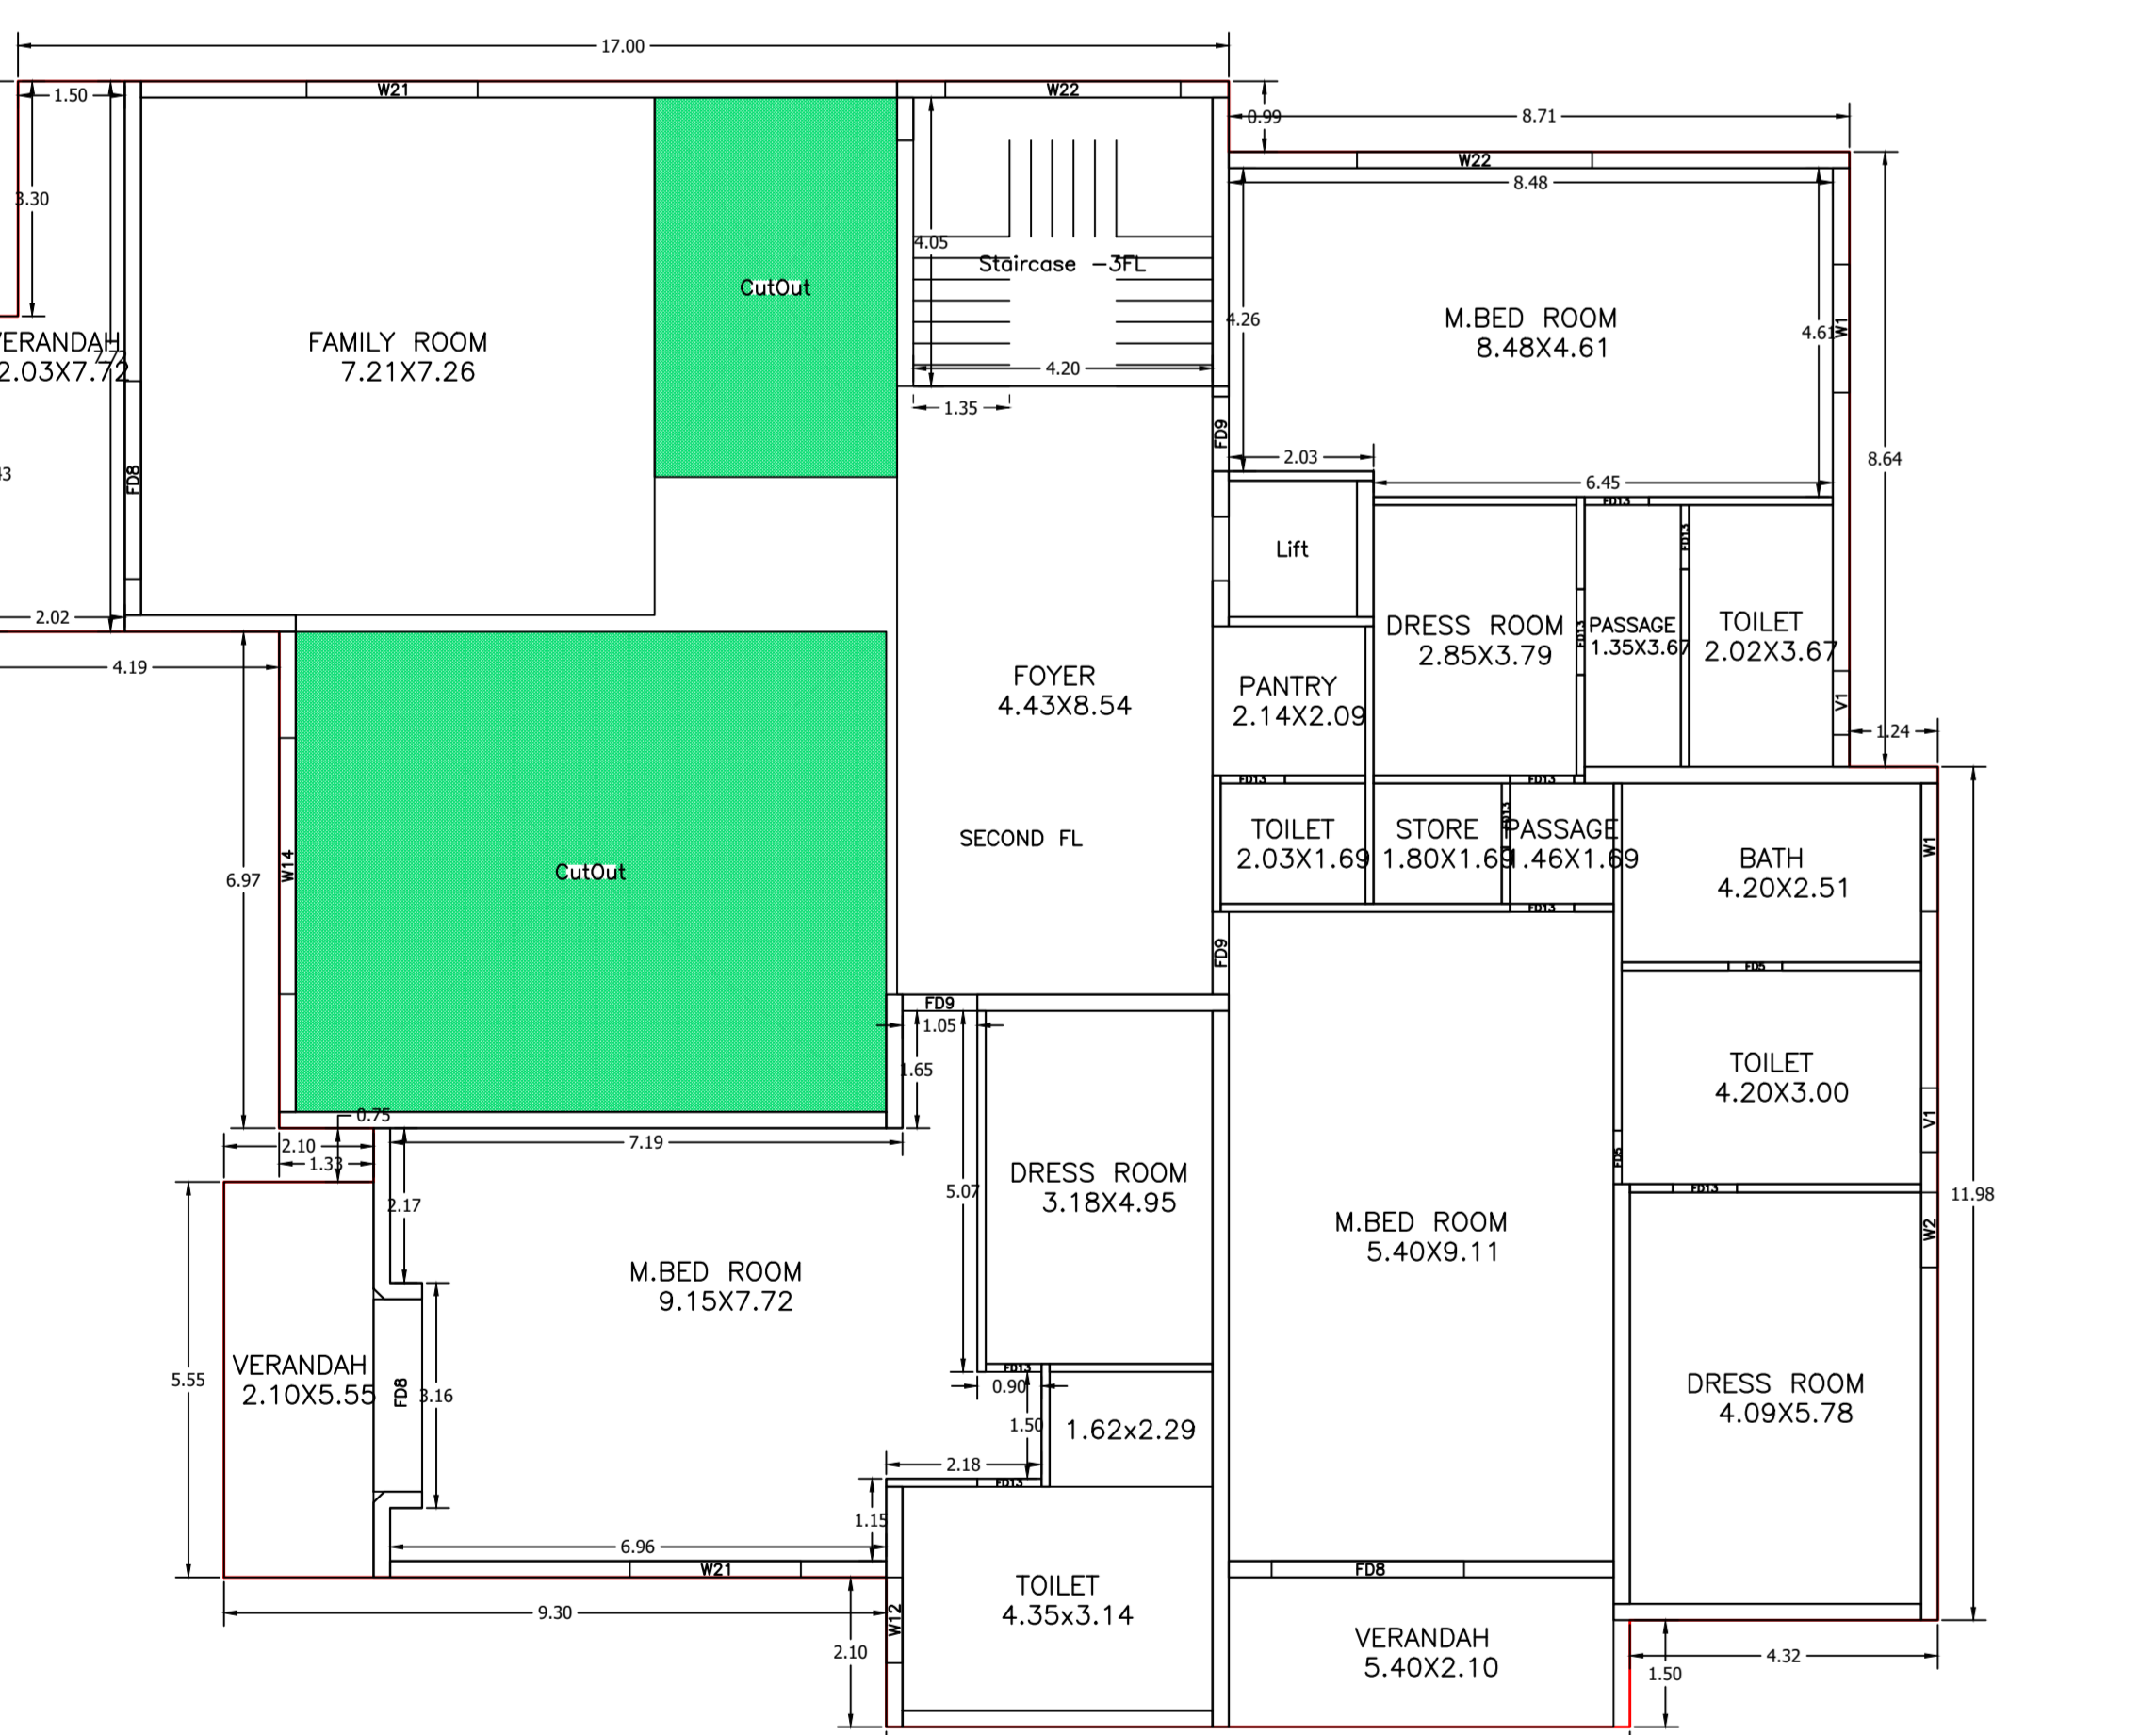

SCHEDULE OF DOOR table listing door names, lengths, heights, and nos.

SCHEDULE OF WINDOW/VENTILATION table listing window names, lengths, heights, and nos.

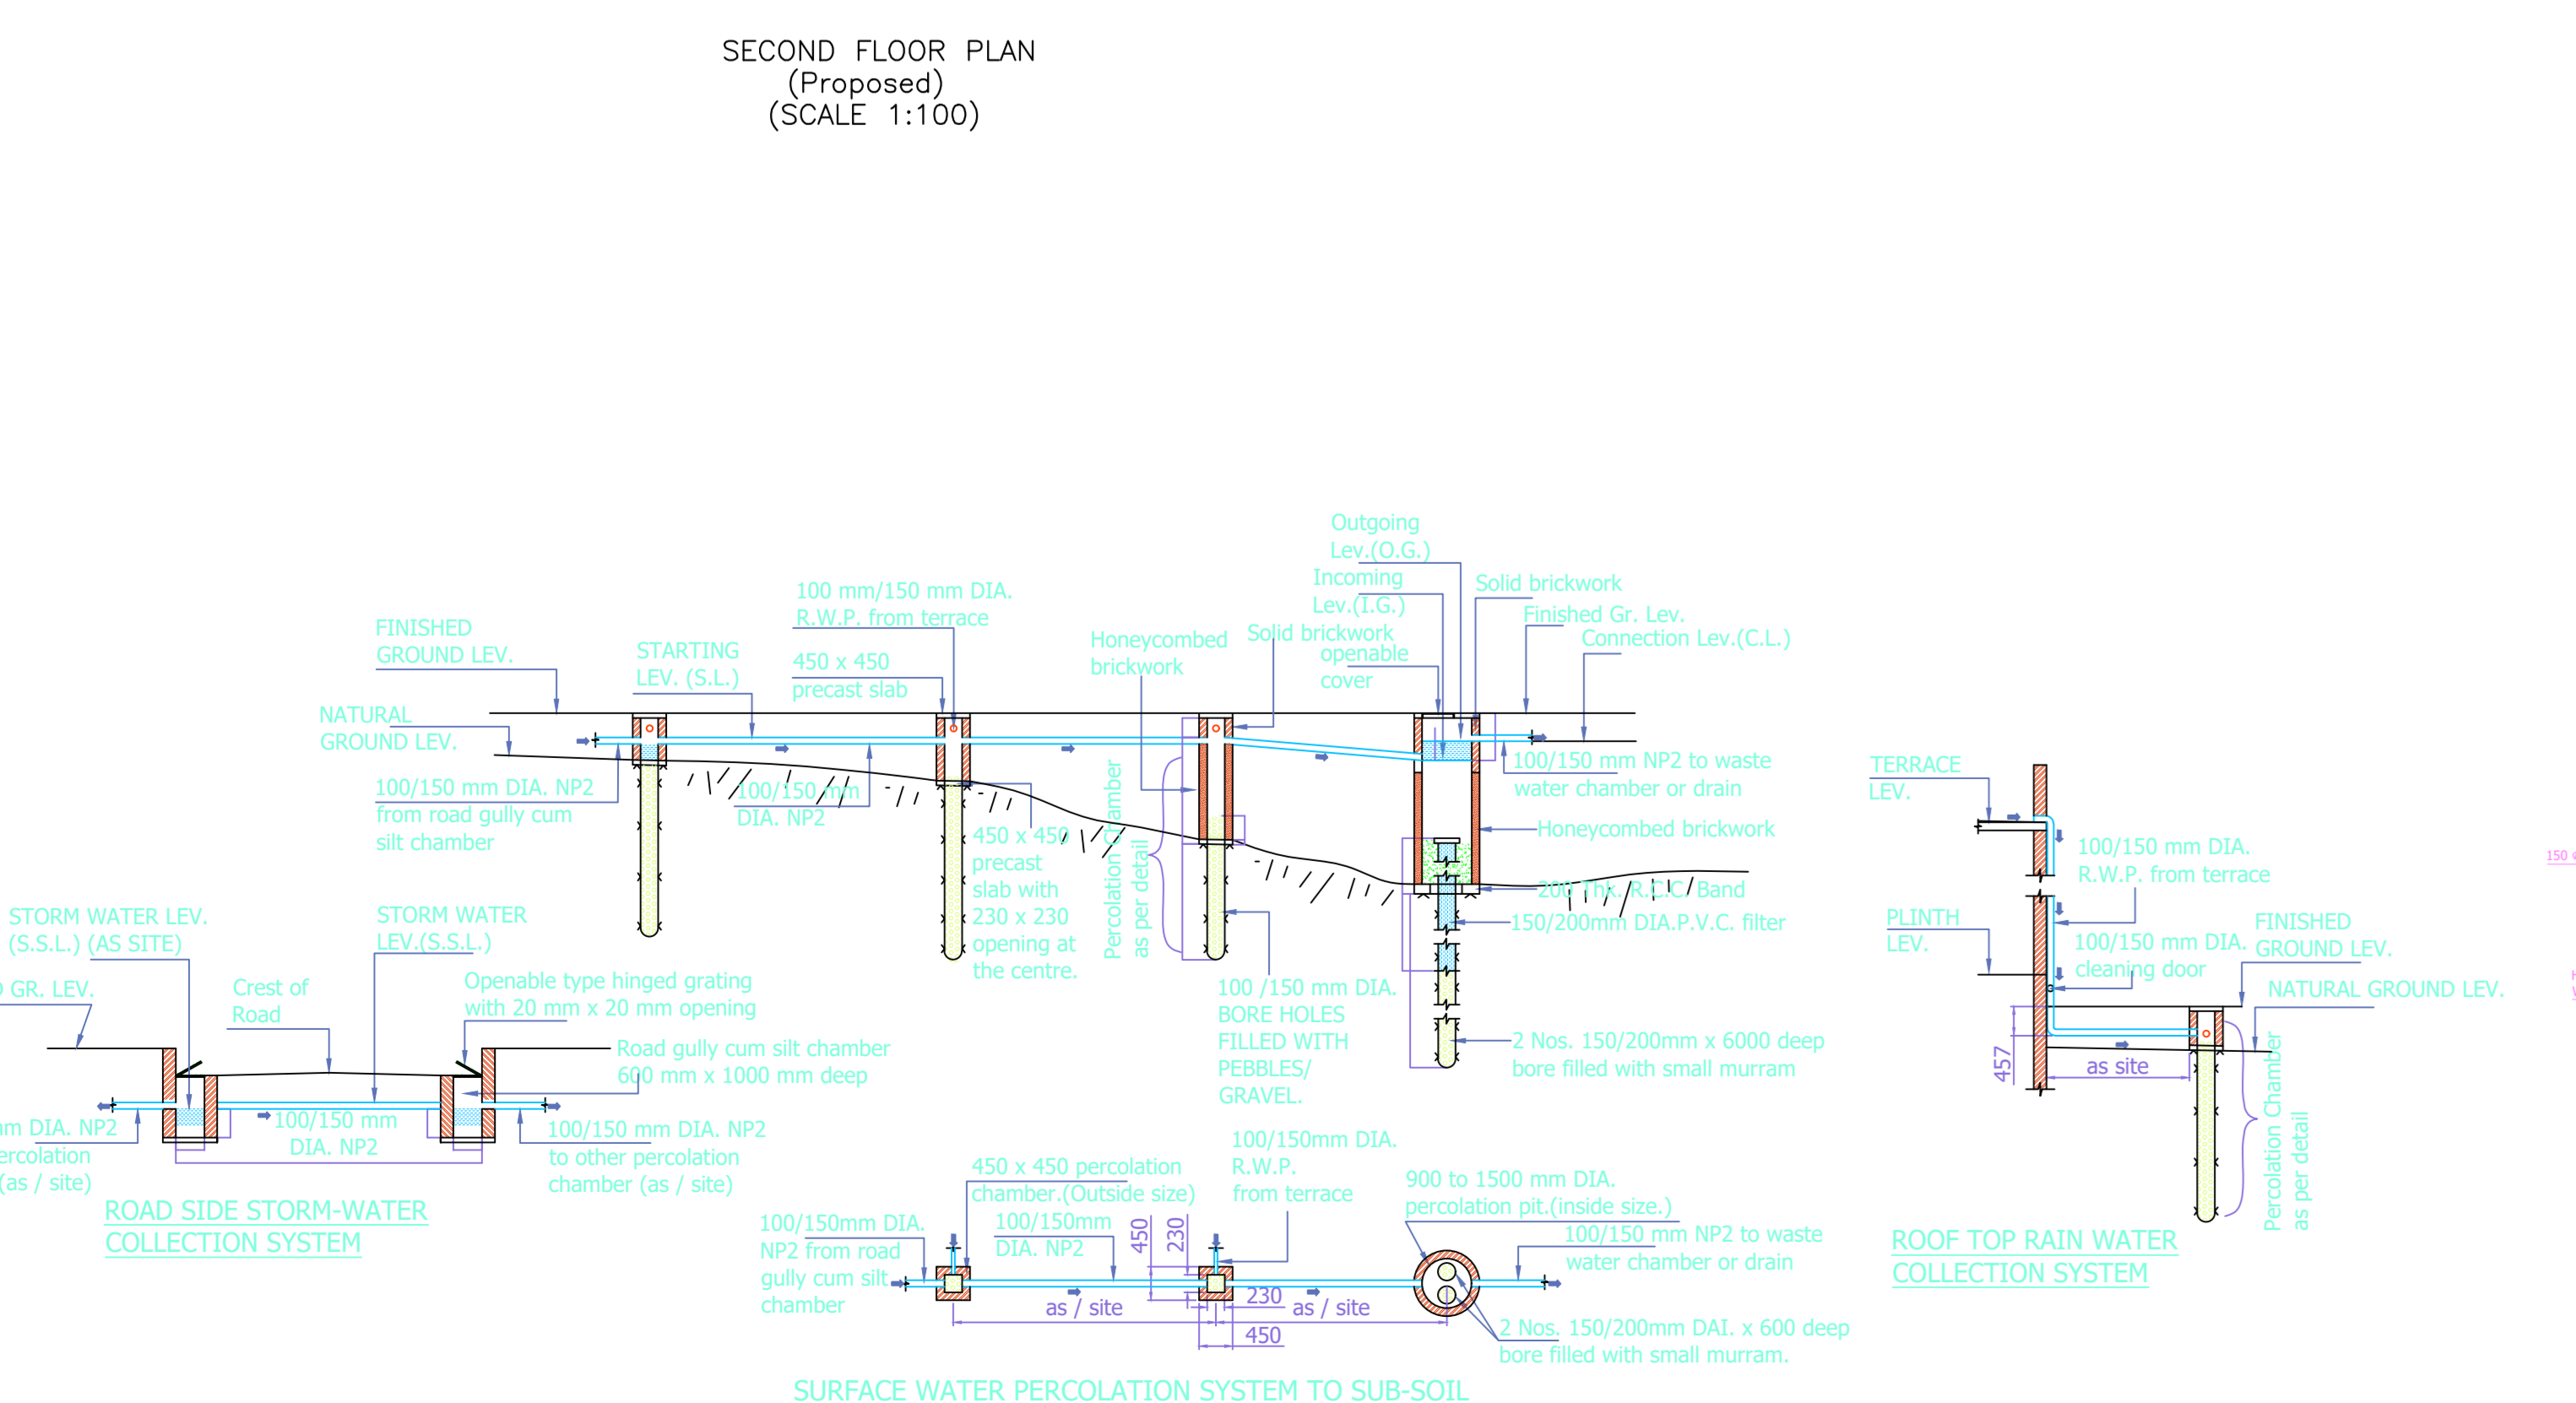

Building :HO NO 9 CH AREA NORTH EAST (HO NO 9 CH AREA NORTH EAST) table with floor area and volume statistics.

UNIBUA Table for Building :HO NO 9 CH AREA NORTH EAST (HO NO 9 CH AREA NORTH EAST) table with room area and volume statistics.

Required Parking (Table 7a) table showing parking requirements for different building types.

Parking Check (Table 7b) table showing parking check results for different building types.

FAR & Tenement Details (Table 4c-1) table showing FAR and tenement details for different building types.

Table with project details: LTP NAME AND SIGNATURE, STRUCTURAL ENTS NAME AND SIGNATURE, BUILDER NAME AND SIGNATURE, and DIGITAL SIGNATURE.