


S.K.SRIVASTAVA & B.D.SINGH
EAST

HILL VIEW COLONY, PH-2, PLOT NO 67
NORTH

SOUTH
VENDOR NIJ

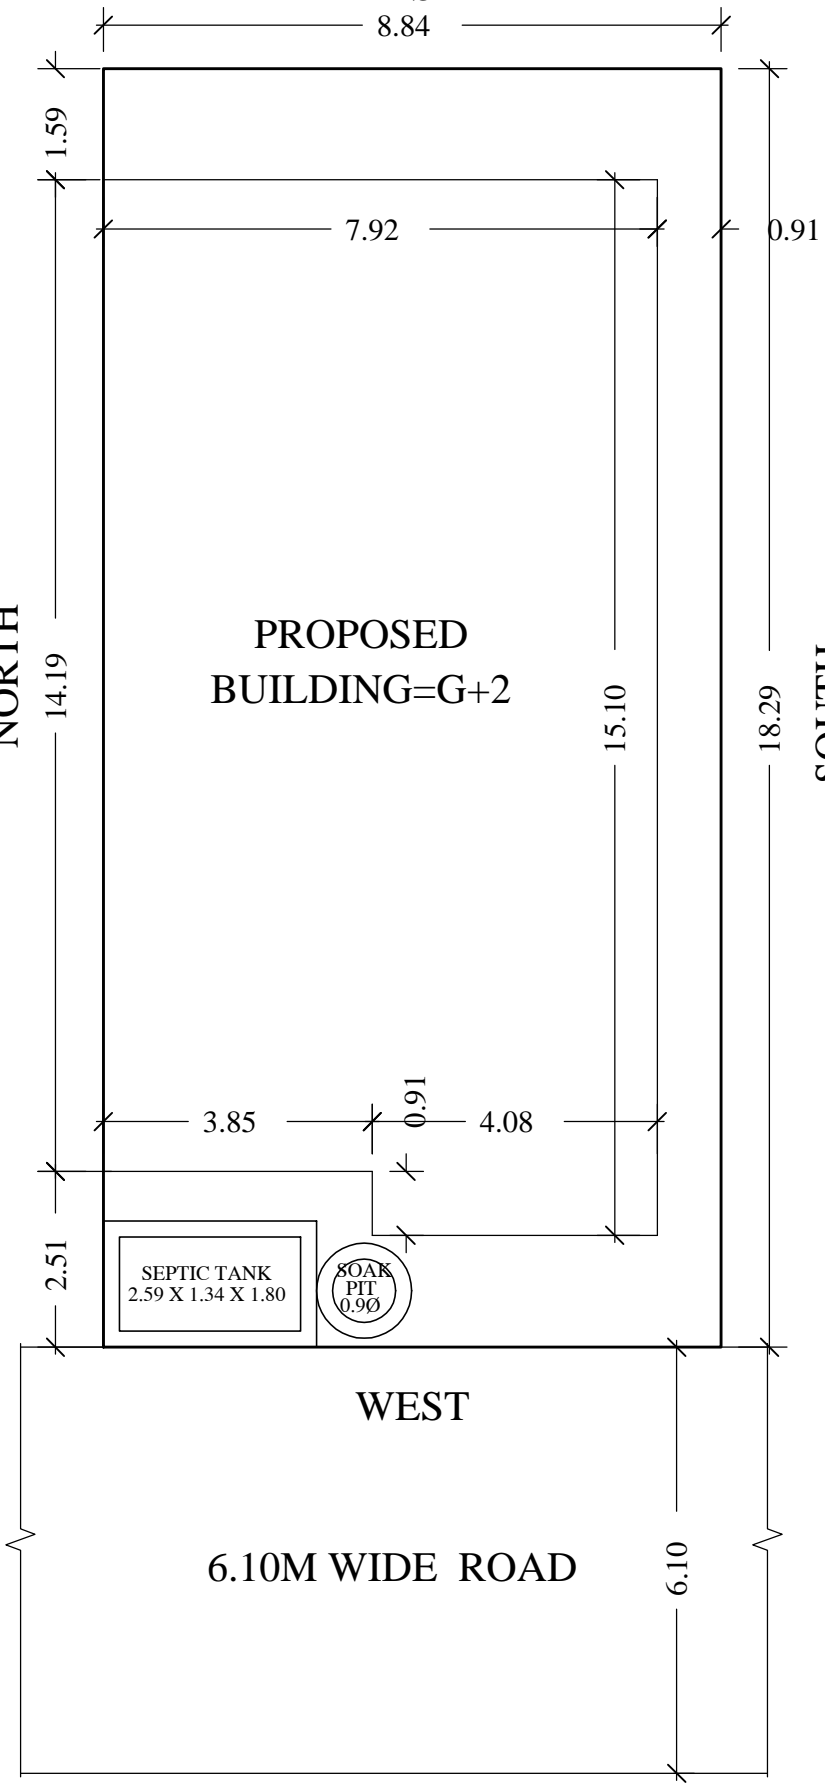

SITE PLAN