
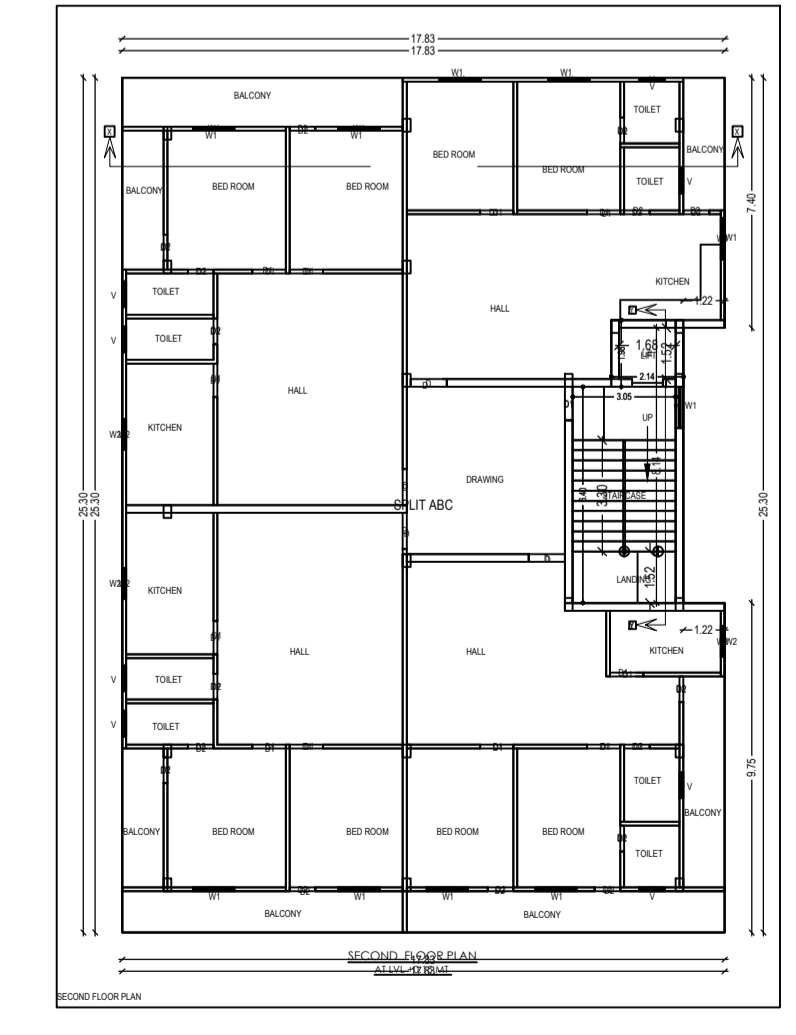
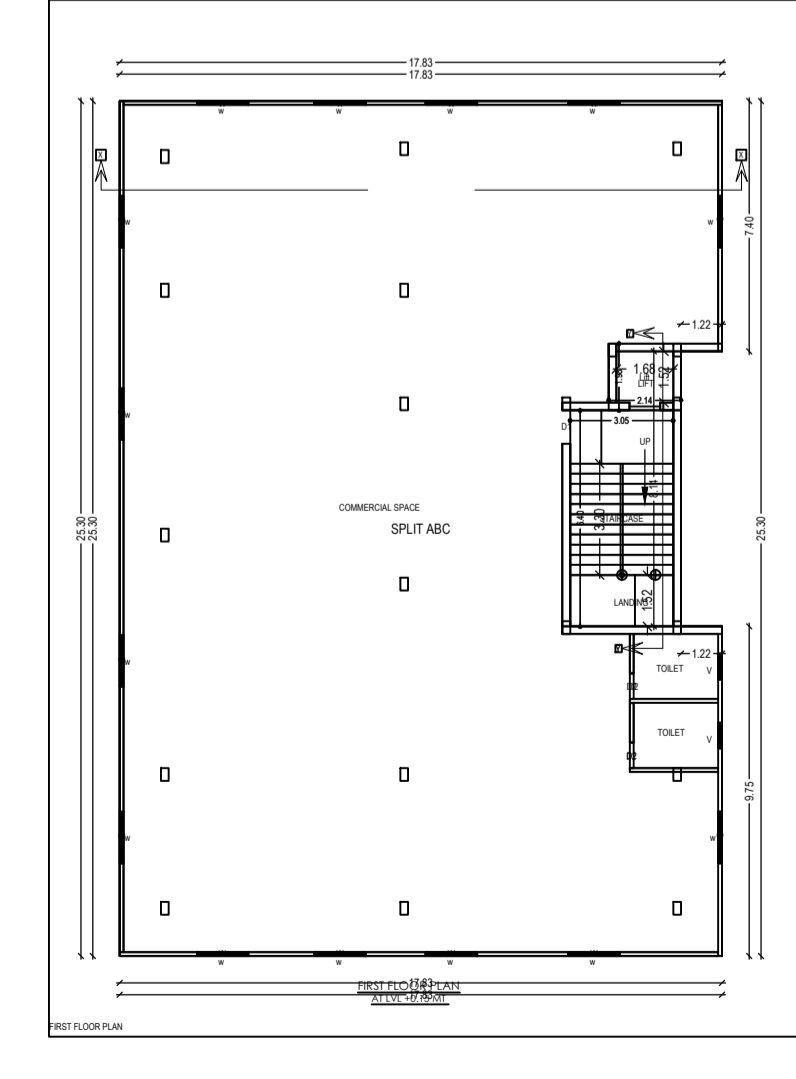
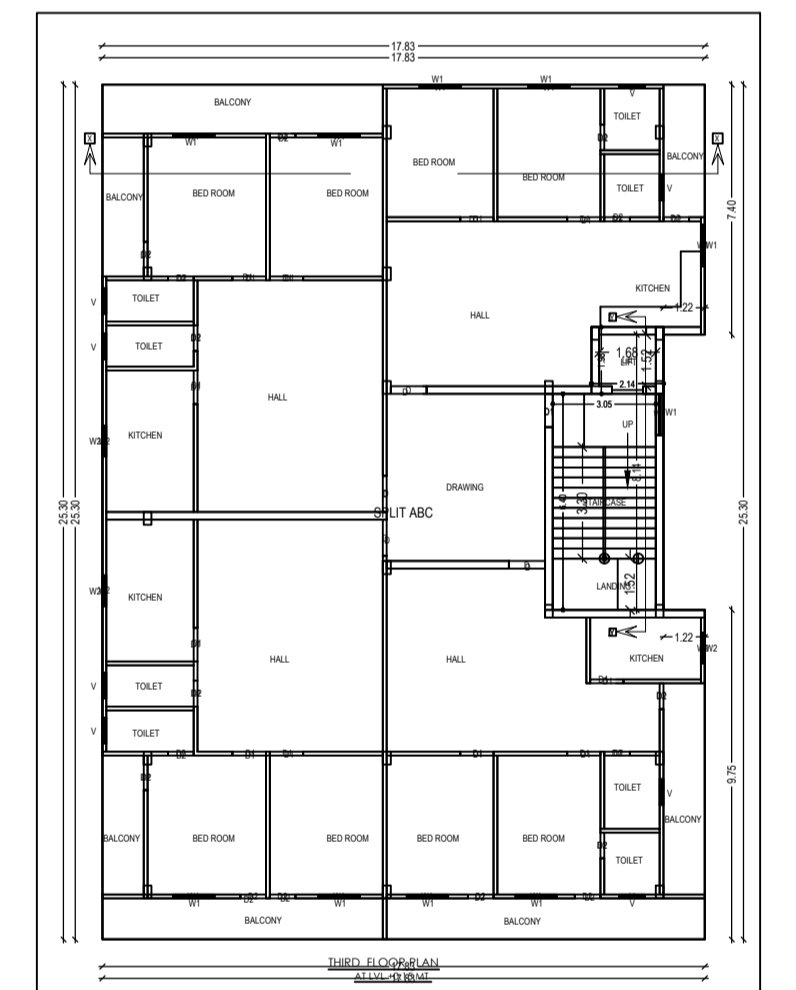
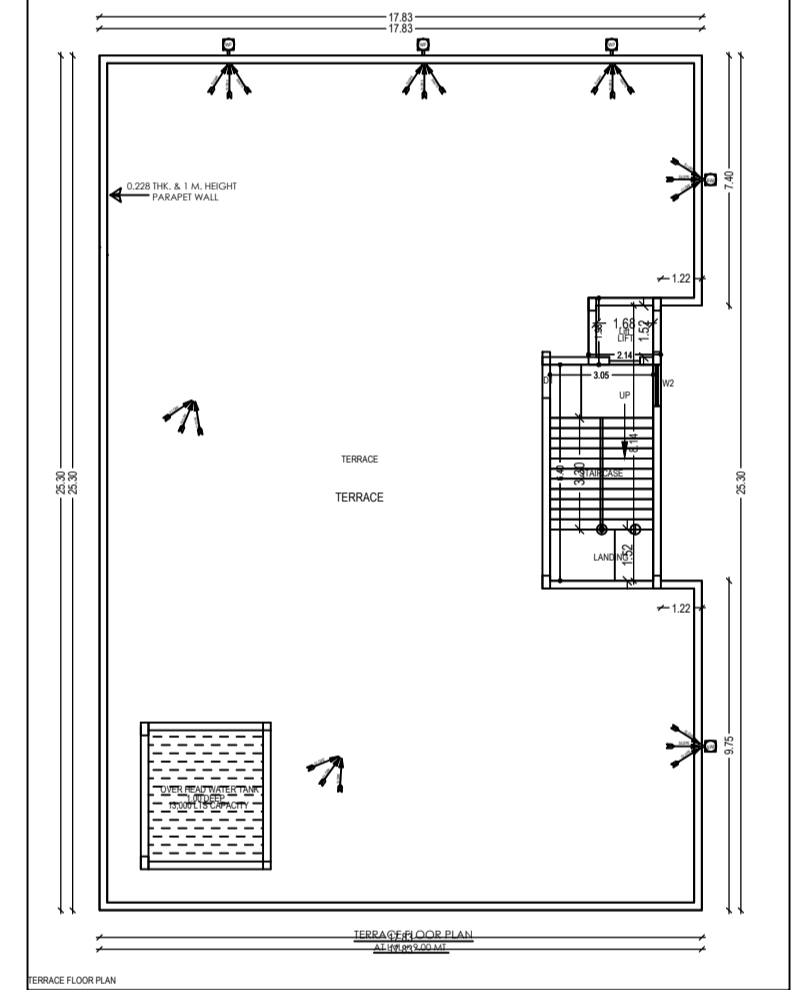
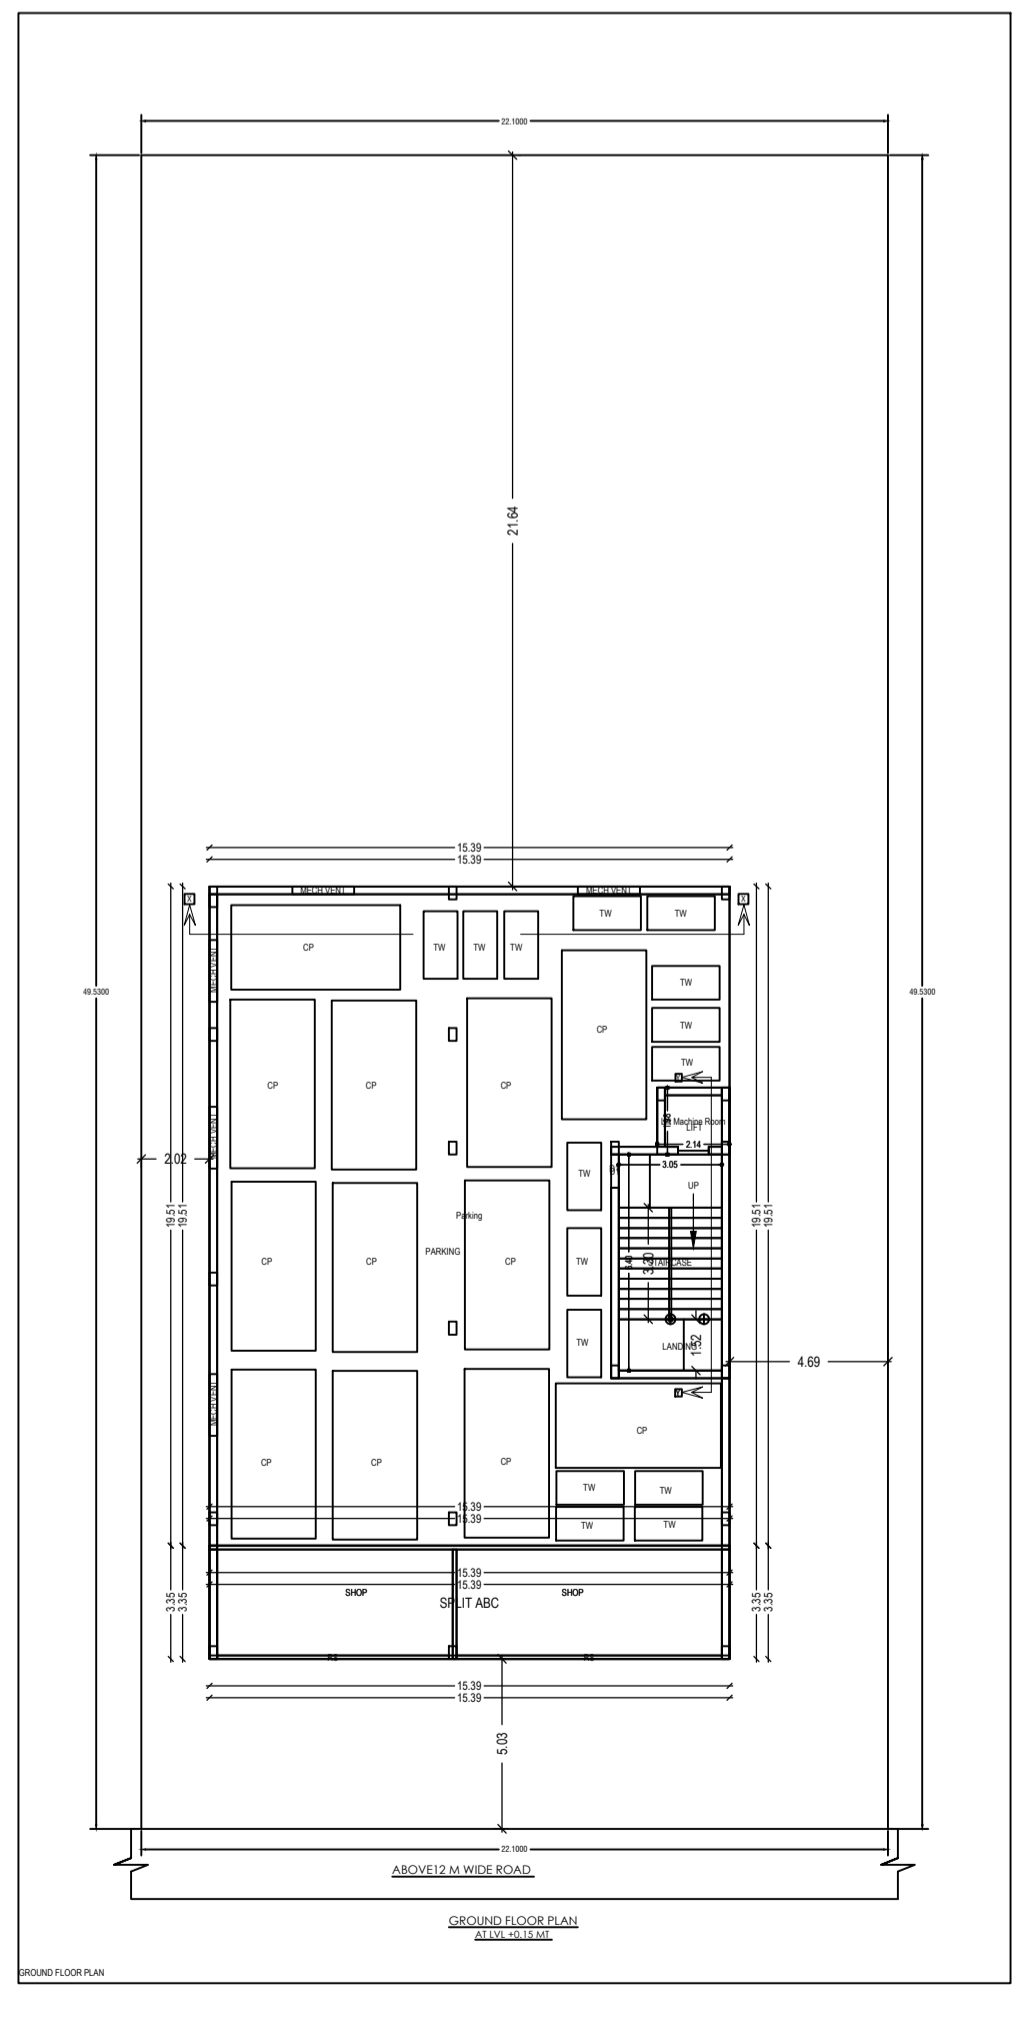
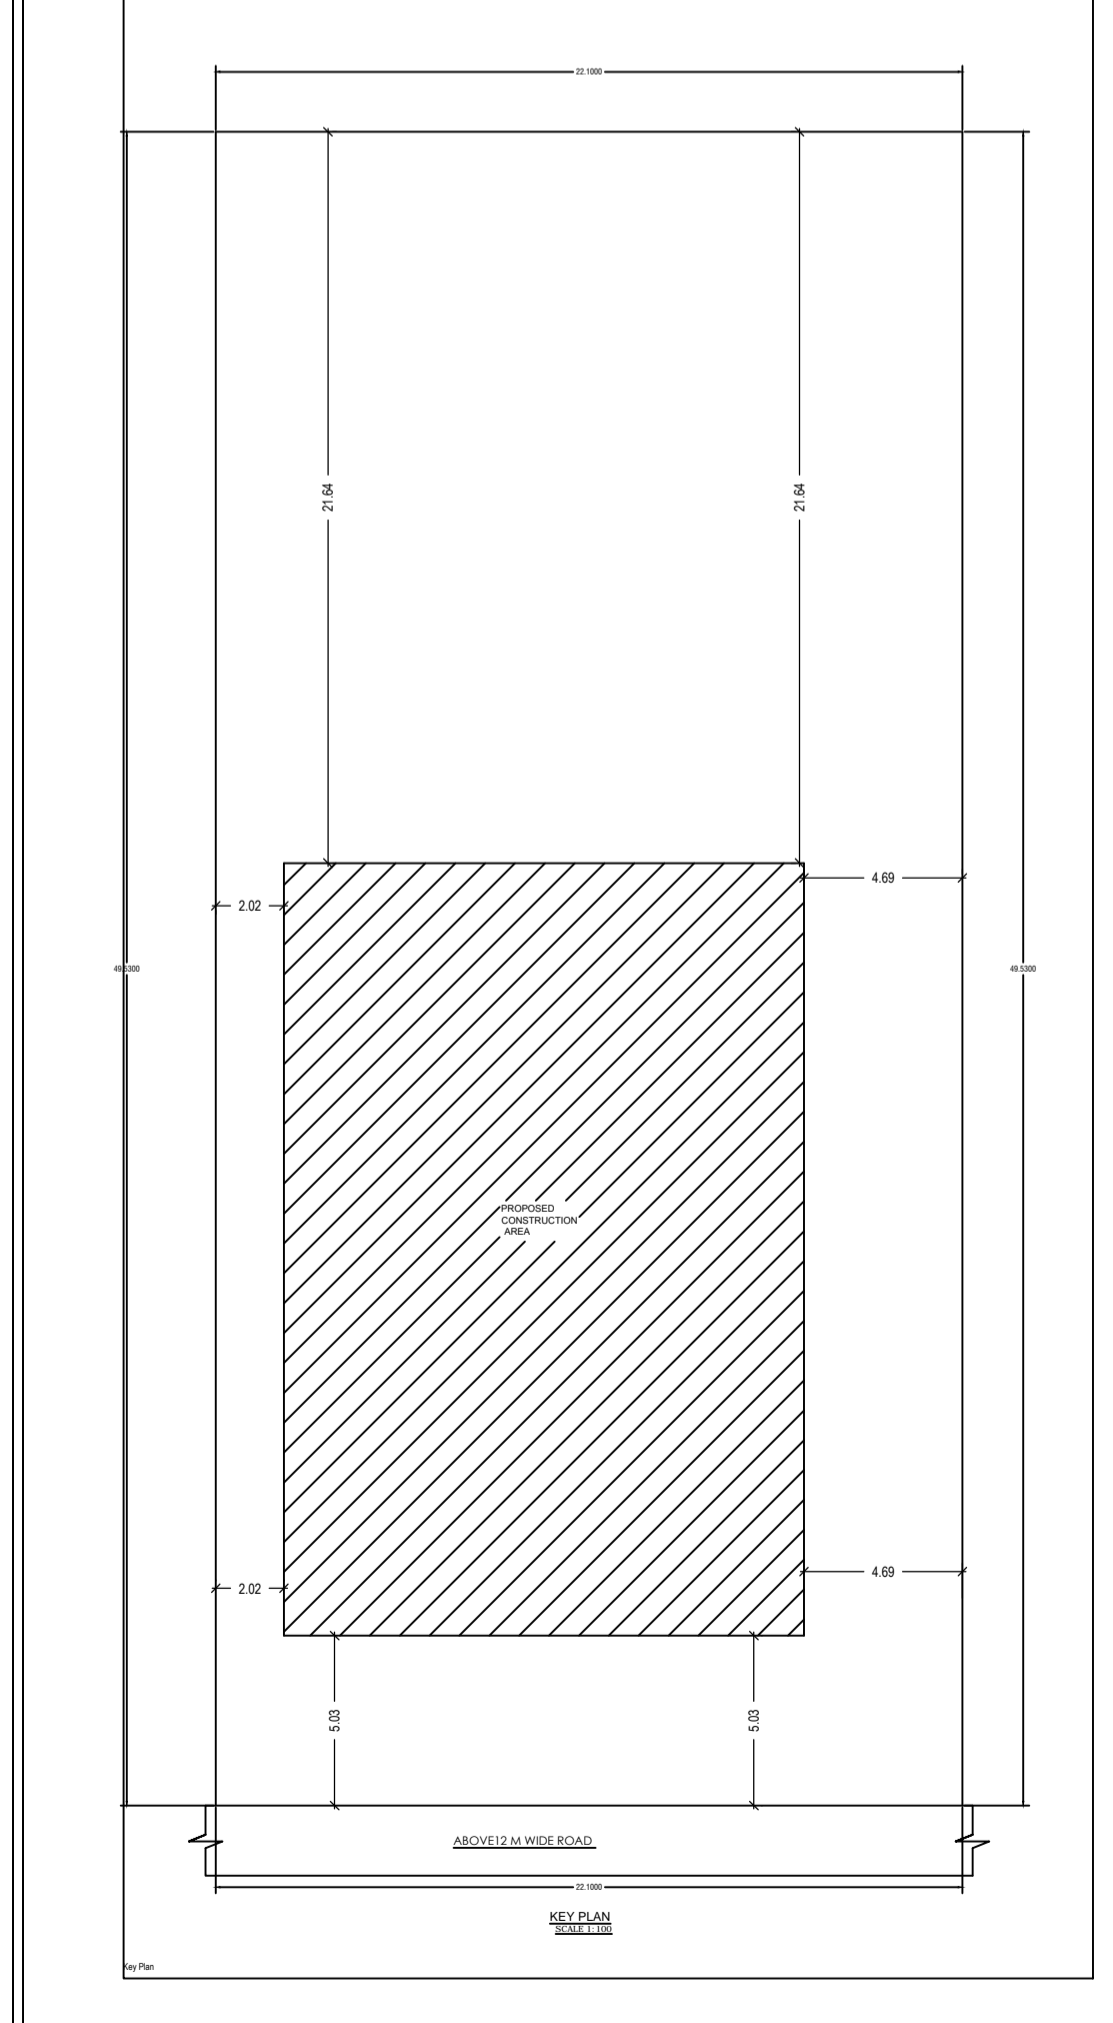
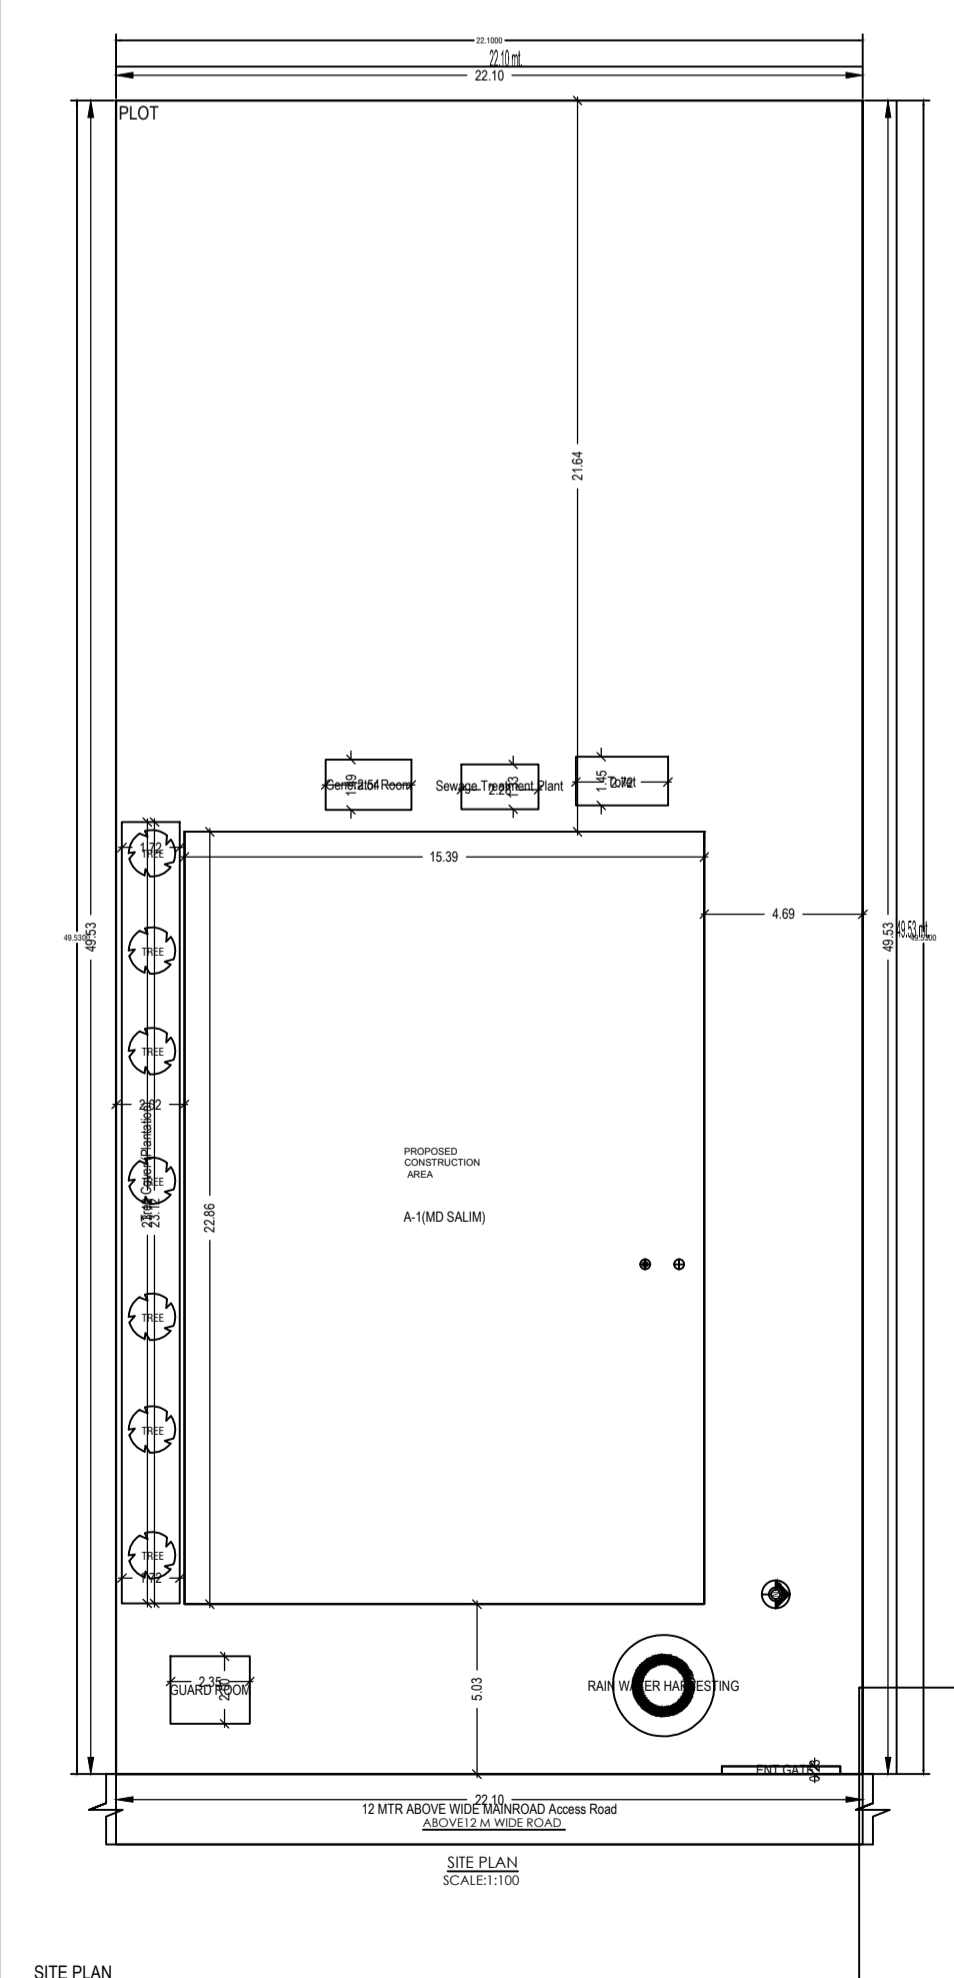
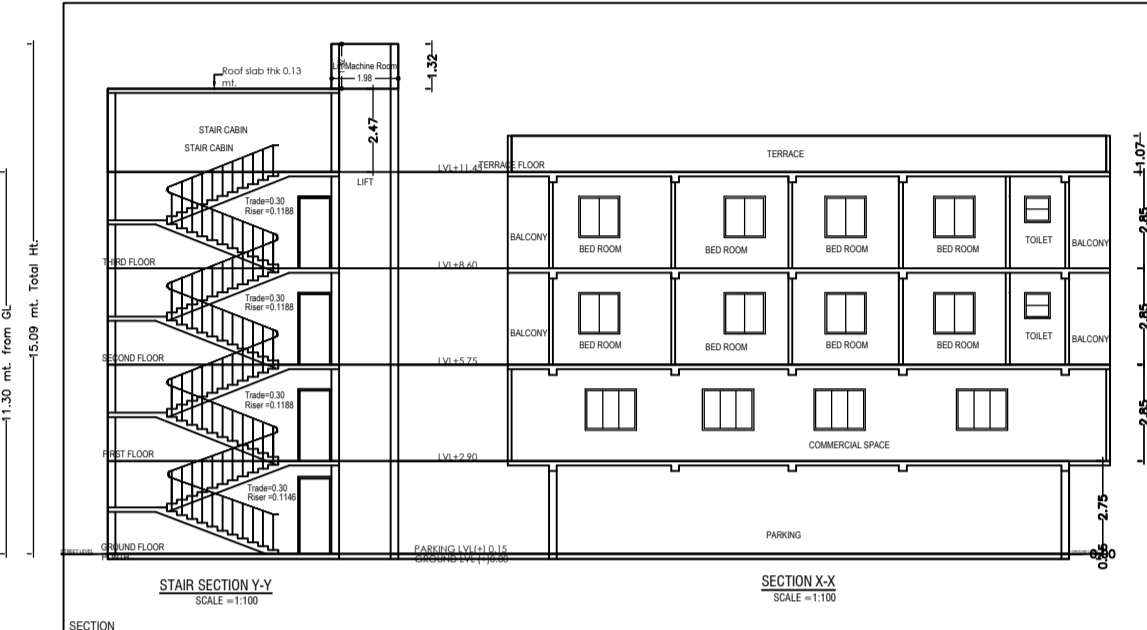
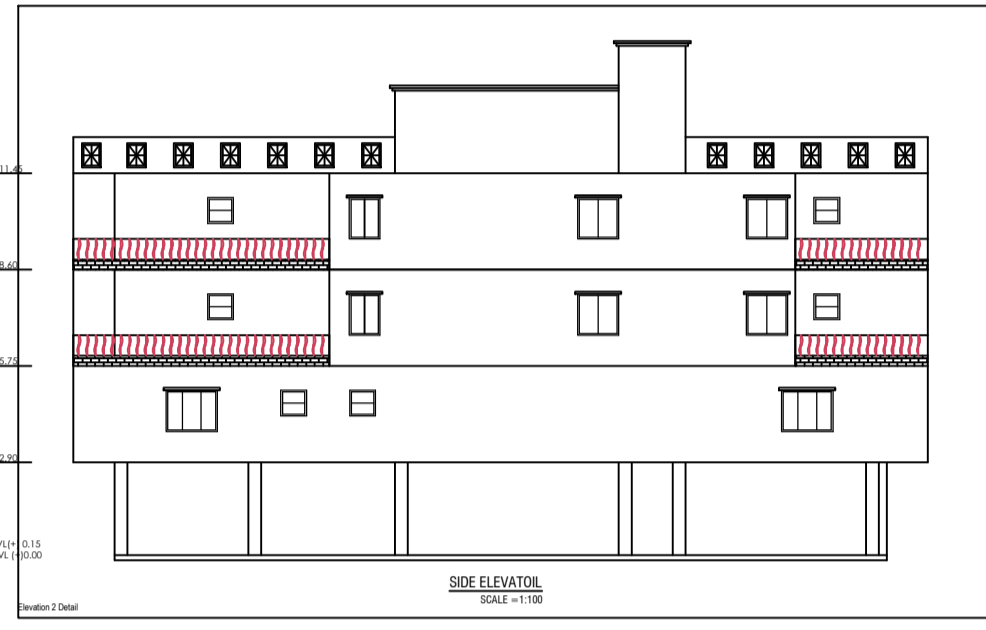
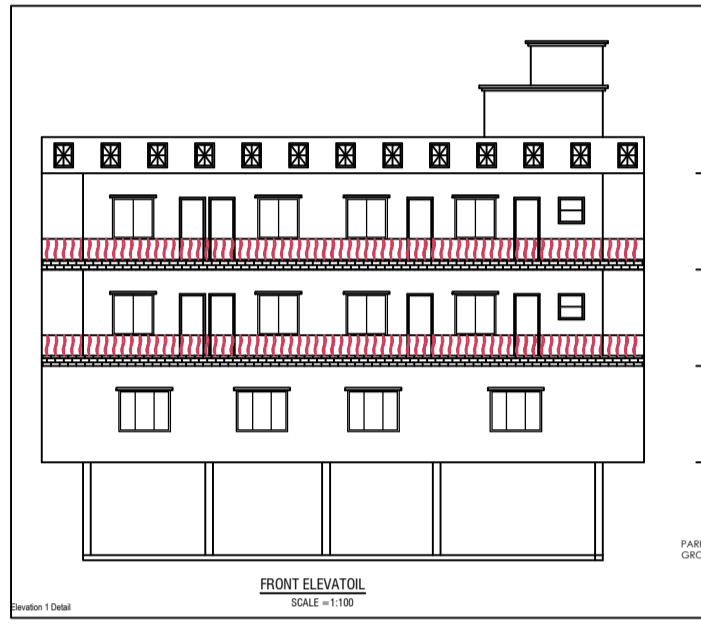
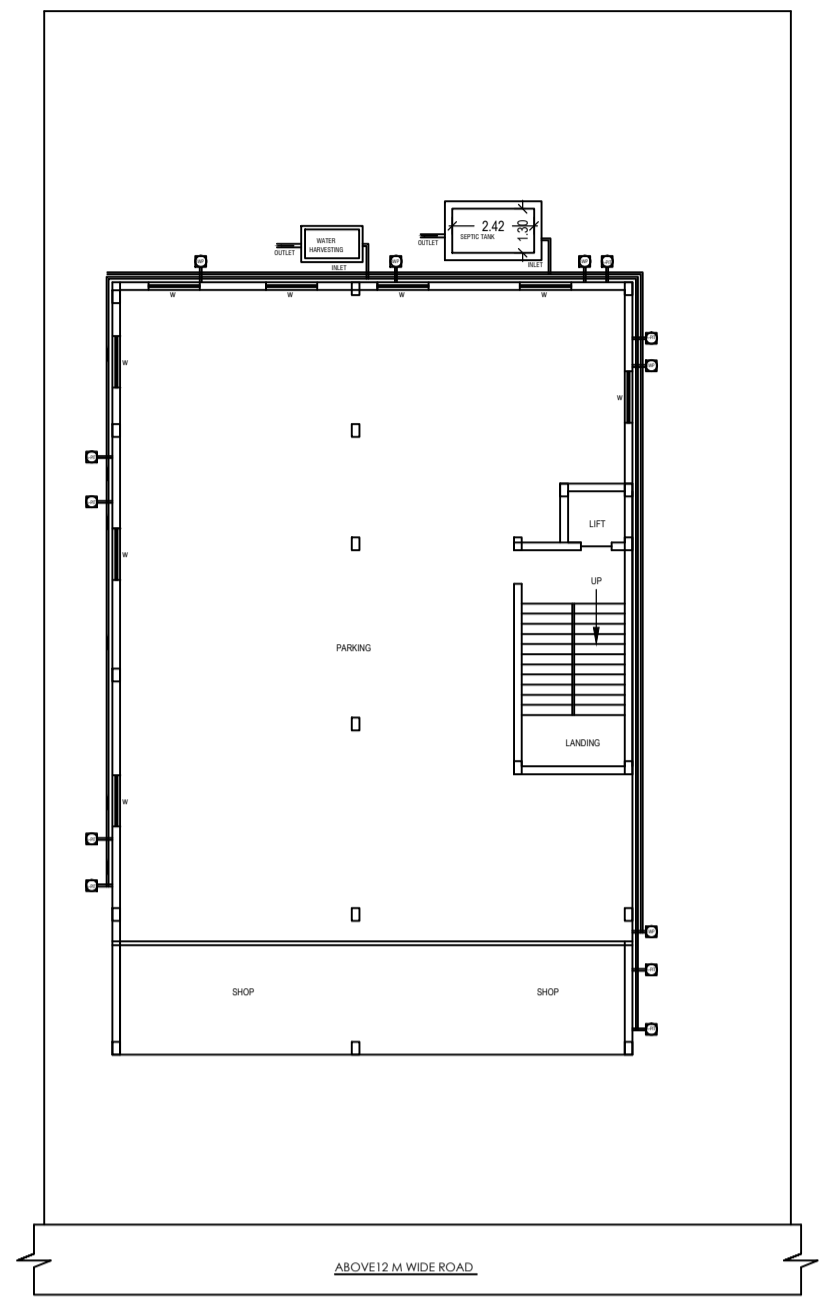


TYPE	WIDTH	HT.	SILL	DESCRIPTION
D	1.07	2.13	0	WOODEN FLUSH DOOR
D1	0.99	2.13	0	WOODEN FLUSH DOOR
D2	0.76	2.13	0	WOODEN FLUSH DOOR
W	1.52	1.52	0.61	GLAZED WINDOW
W1	1.22	1.52	0.61	GLAZED WINDOW
W2	0.91	1.52	0.61	GLAZED WINDOW
Y	0.76	0.76	1.52	GLAZED VENTILATOR

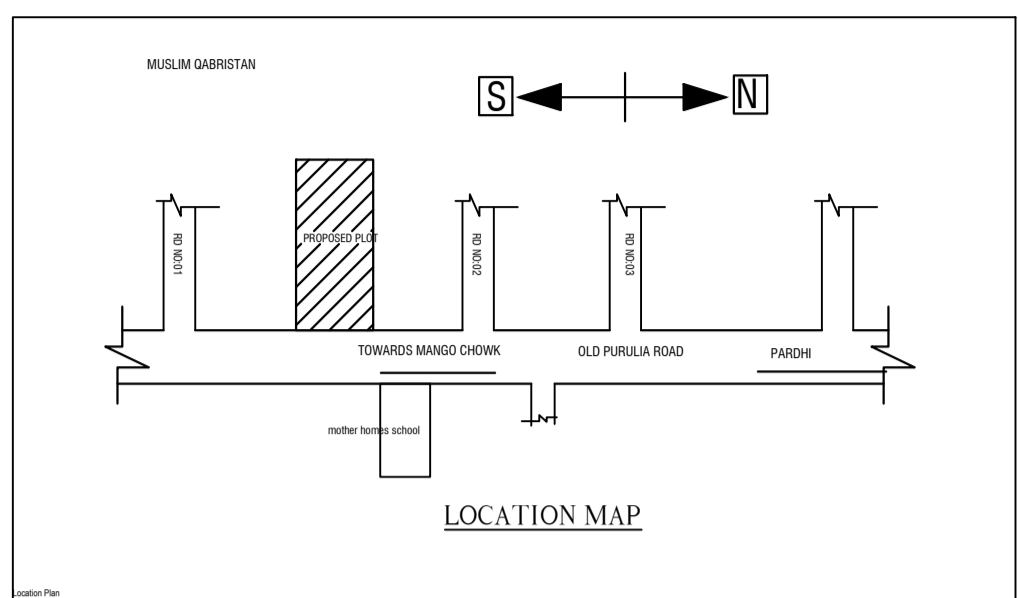

11.3633	
PROPOSED RESIDENTIAL BUILDING PLAN FOR	
LAND OWNER	SIGNATURE
MD. SALIM	
S/O: ABUL HAKIM	
DETAILS OF PLOT :-	
PLOT NO:- 3470, 3467	
KHANA NO:- 785482	
MOUZA :- FARSH	
THANA NO:- 1641, P.S:- MANGO	
DISTRICT :- EAST SINGHARH, SHARHARH	
CONTENTS :-	
1. SITE PLAN	2. TERRACE PLAN
3. GROUND FLOOR PLAN	4. FRONT ELEVATION
5. FIRST FLOOR PLAN	5. SIDE ELEVATION
6. SECOND FLOOR PLAN	6. SECTION Y-Y
7. DRAINAGE PLAN	7. SECTION X-X
8. GROUND COVERAGE	8. LOCATION MAP
9. F.A.S. CALCULATION	9. PART MOUZA PLAN
SH. NO	1/1
PLANNER	